



PLAN SHOWING THE PROPOSED CONSTRUCTION OF A SHOP BUILDING (GROUND FLOOR) ON SURVEY NO:66/9B AT KARUNGULAM VILLAGE AND PANCHAYAT, KARUNGULAM UNION,SRIVAIKUNDAM TALUK,THOOTHUKUDI DISTRICT.


Applicant Name : Mrs.M.THANGAM,W/O.Mr.MURUGAN

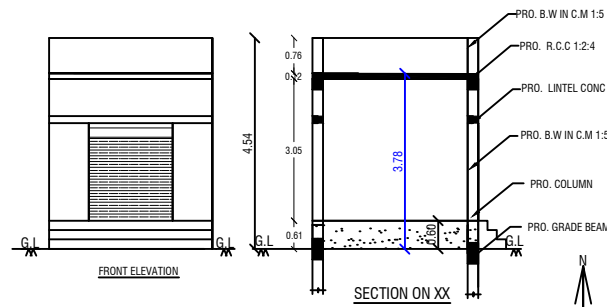


Topo Plan (Not to Scale)

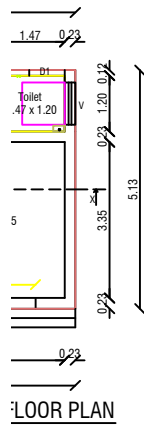


FLOOR PLAN

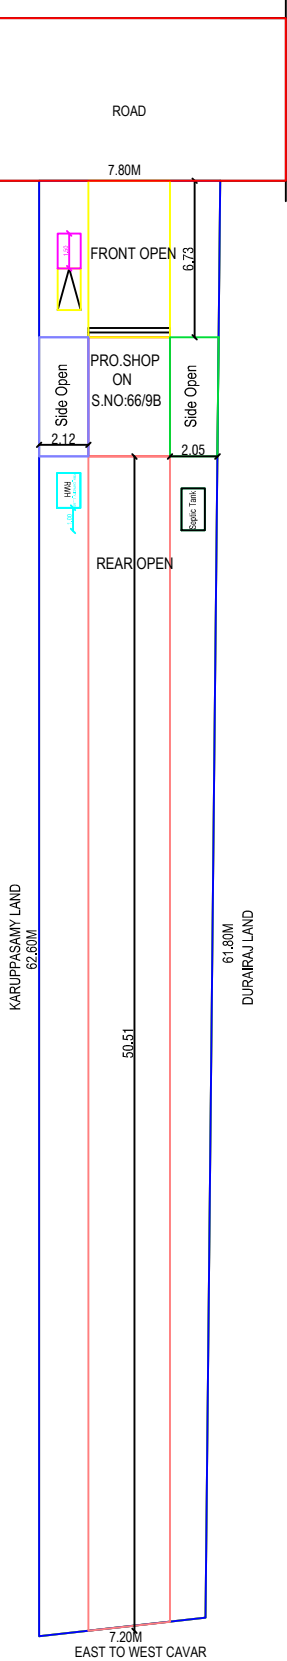

Site Plan (Scale 1:200)

 

Staircase Details

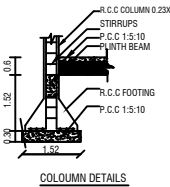

Column Details

PLOT COVERAGE

$$\frac{G.F.}{\text{Site Area}} = 0.04$$
$$= 4 \%$$

FLOOR AREA RATIO



$$\frac{G.F.+F.F.}{\text{Site Area}} = 0.04$$
$$0.04 < 2.00$$

Description	Required	Available	Remarks
Front Setback	1.50 m	6.73m	OK
Side Setback (Left)	1.00 m	2.12m	OK
Side Setback (Right)	1.00 m	2.05m	OK
Rear Setback	NIL	50.51m	OK
Two Wheeler	NIL	1 Nos	OK
FSI	2.00	0.04	OK

APPLICANT

B. Thangam

Applicant Name : Mrs.M.THANGAM

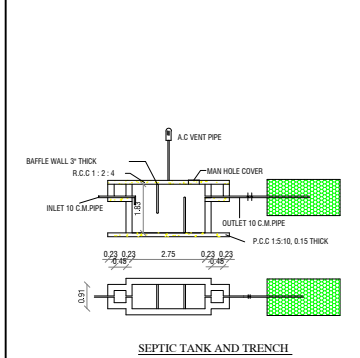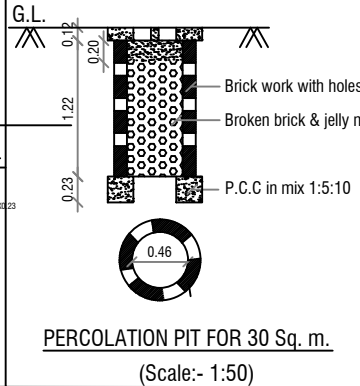

PARKING CALCULATION:

1st 74.99 Sq.Mt Of Floor Area = 1 Two Wheeler
Total Floor Area = 18.01Sq.Mt
Total Space = 1 Two Wheeler
Hence Ok.

RAIN WATER COLLECTING TANK IS TO BE PROVIDED
waste water to be garden
ALL DIMENSION ARE IN METRE

ENGINEER

Er. S. MARISHWARAN B.E.,
Registered Engineer
Reg No. KGLM/2022/07
3/28, Krishnan Kovil Street
Karungulam - 628 615
Cell: 96423 37858