

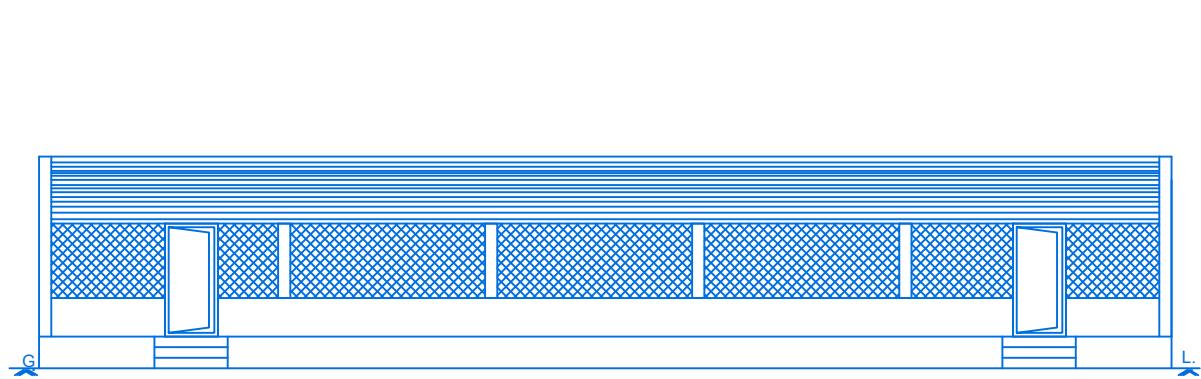


PLAN SHOWING THE PROPOSED CONSTRUCTION OF A DWELLING POULTRY FARM BUILDING BEARING SURVEY NO:436/4,
AT KARUPPUR VILLAGE & PANCHAYAT, PUDUR - UNION, ETTAYAPURAM - TALUK, THOOTHUKUDI - DISTRICT.




APPLICANT'S NAME : Mr.S.SUBBURAJ S/o. Thiru.SAKTHIVEL.

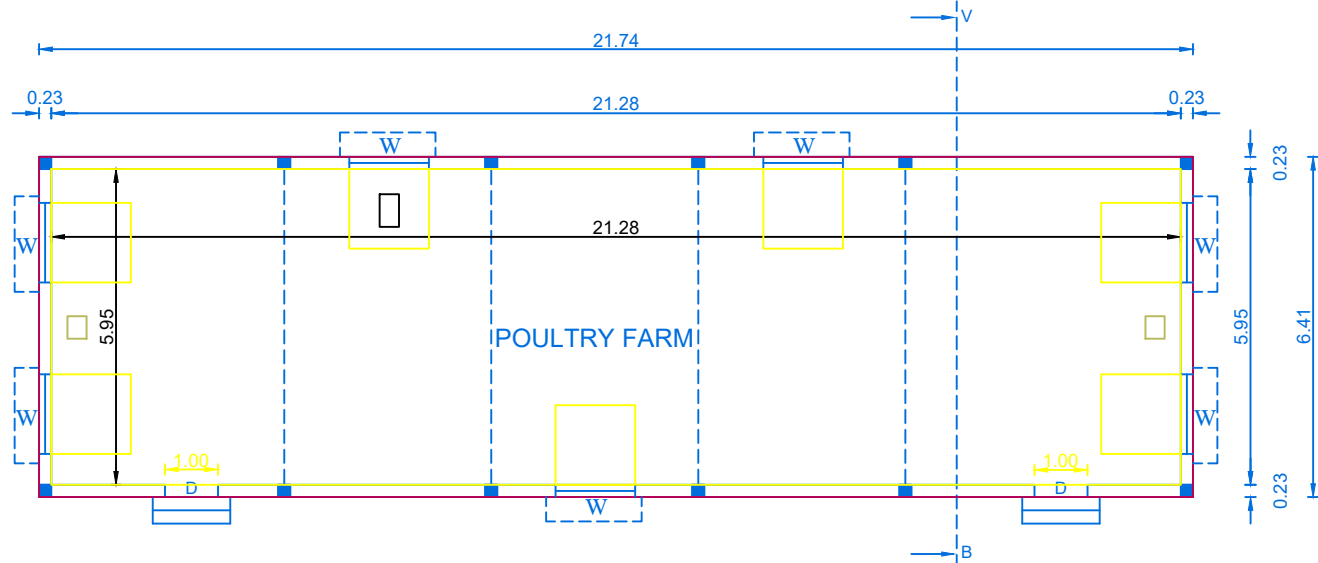

ELEVATION

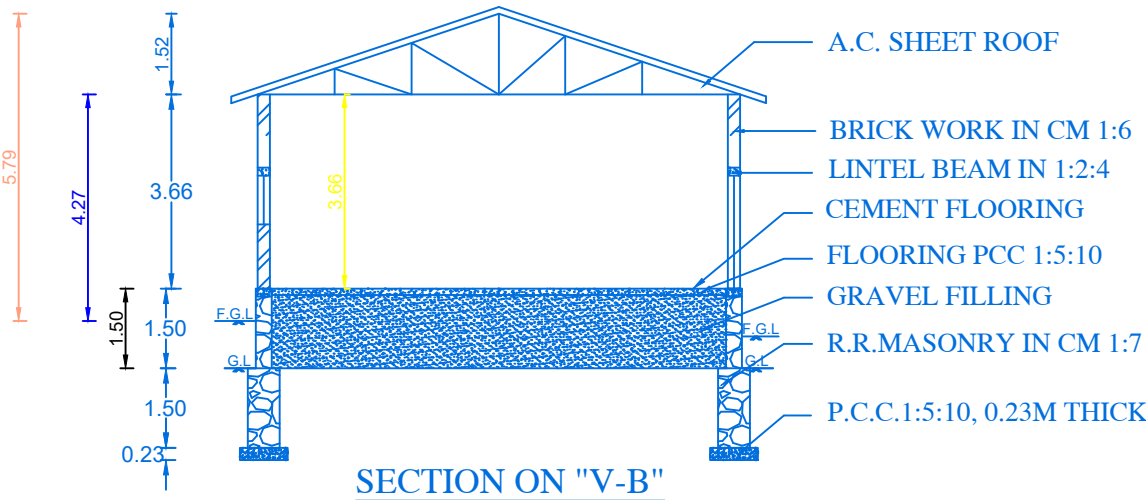


PLAN

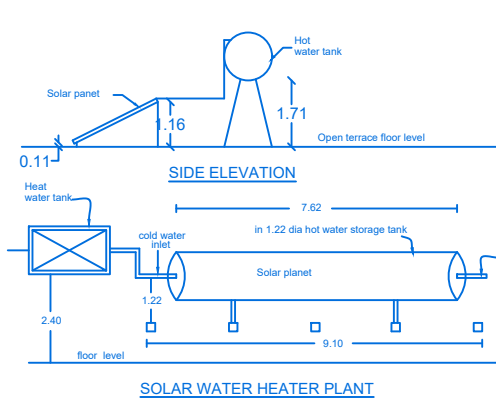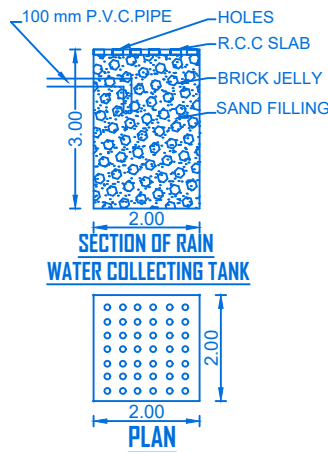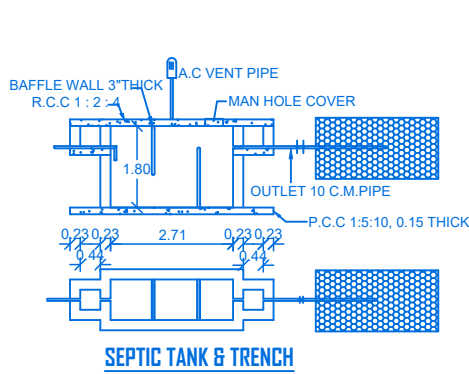

SURVEY NO: 436/5

SURVEY NO: 436/3

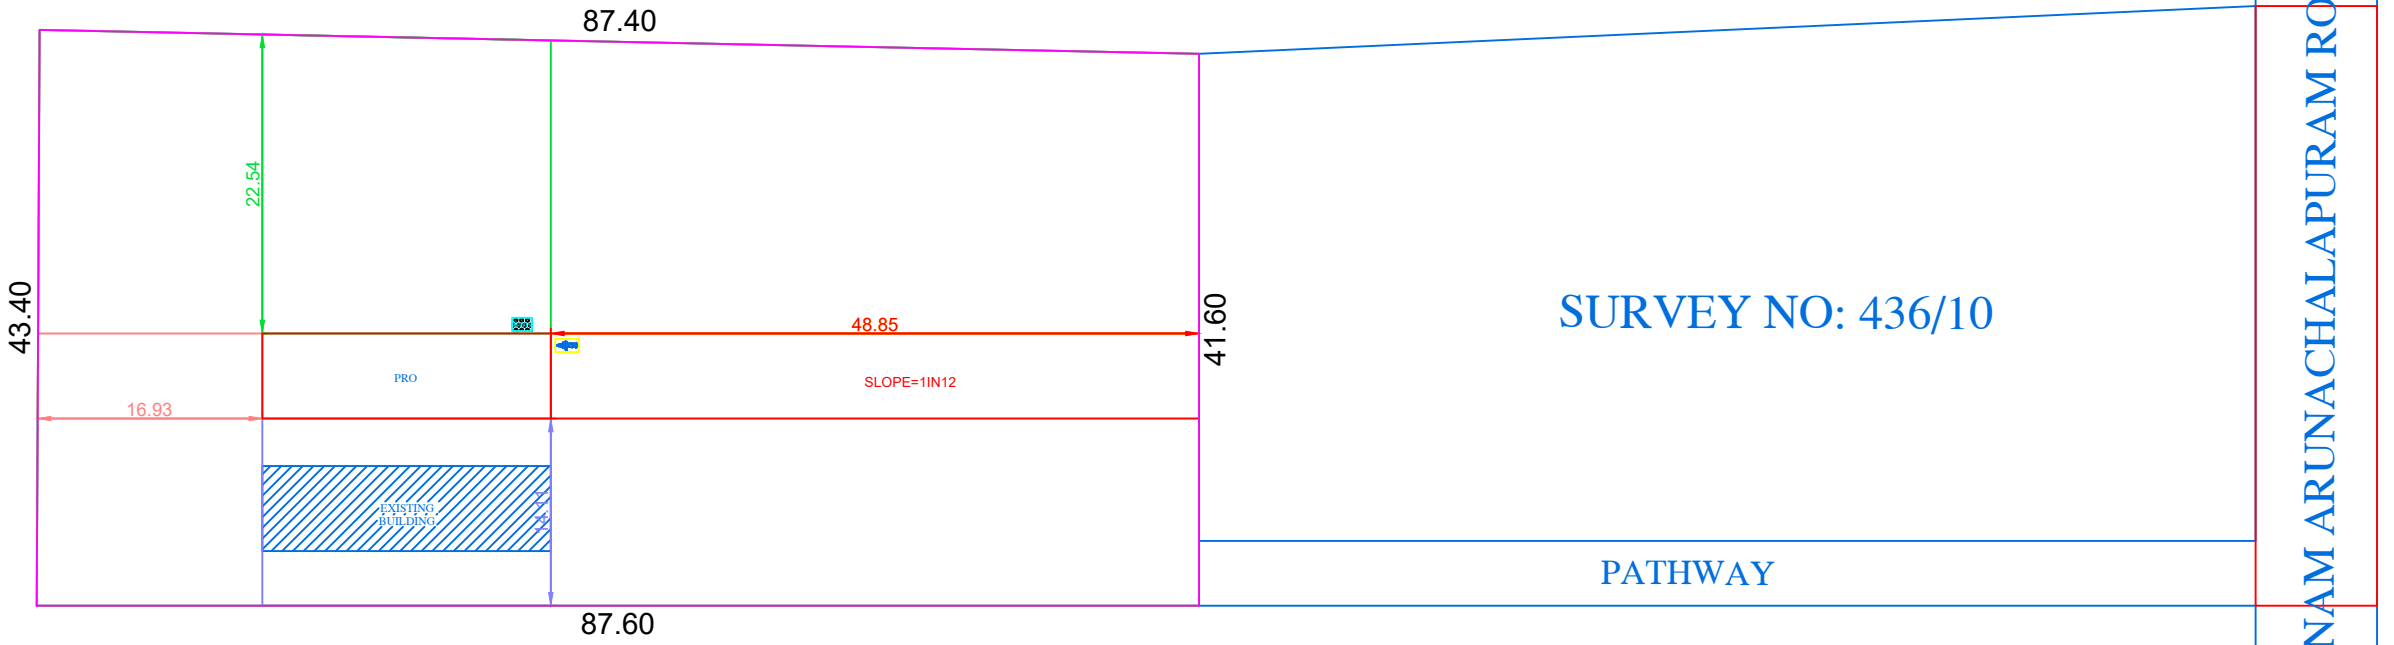

SURVEY NO: 446

SURVEY NO: 436/10

SITE PLAN (Scale 1 : 400)



PLAN INFO
AS_PER_DOCUMENT=3298.56
PLOT_AREA_M2=3298.56
PLOT_NO=NO
SURVEY_NO=436/4
PATTA_NO=1499
FMB_OR_PLR=3298.56
AS_AT_SITE=3718.43
SINGLE_FAMILY_BLDG=NO
IS_SWIMMING_POOL_EXISTS=NO
CRZ=NO
SECURITY_ZONE=NO
ACCESS_WIDTH_M=9.15
ROAD_WIDTH=9.15
ROAD_LENGTH=90
AREA_TYPE=OTHERS
AVG_PLOT_DEPTH= 87.50
AVG_PLOT_WIDTH= 42.50
LAND_USE_ZONE =G-GWFC
IF_HERITAGE_TOWN_LESSTHAN_1KM_RADIUS=NO
RWH_DECLARED=YES
DISTRICT=THOOTHUKUDI
TALUK=ETTAYAPURAM
JURISDICTION_TYPE=PANCHAYAT
OSR_APPLICABLE=YES
OSR_SURR_BUYBACK_RETAIN=RETAIN
RWH_DECLARED=YES
PREMIUM_FSI_REQUIRED=NO
IS_APPROVED_LAYOUT=NO
BLOCK_1_G-GWFC_MEMBER_COUNT=1

AREA DETAILS		
AREA	SQ.MT	SQ.FT
AREA OF SITE (Super Imposed)	3298.56	35505.69
PLINTH AREA IN GROUND FLOOR	139.37	1500.17
AREA OF CARPET	126.63	1363.04

JOINERY DETAILS		
M.D	MAIN DOOR	1.10 x 2.10
G.D	GRILL DOOR	1.00 x 2.10
D	DOOR	1.00 x 2.10
D1	DOOR	0.76 x 2.10
W	WINDOW	1.22 x 1.22
KW	KITCHEN WINDOW	0.92 x 0.62
V	VENTILATOR	0.92 x 0.62

NOTE: TO PROVIDE RAIN WATER HARVESTING
ARRANGMENTS IN THE PROPOSAL
CONSTRUCTION AS PER PLAN

ALL DIMENSIONS ARE IN METRE
SCALE 1:100

S. Sakthivel

APPLICANT

Er. E.MUTHUMARIAPPAN, DCE.,
Registered Engineer - Grade - III
Regn. No. - 137/L.S/2021/00003
VIJAYA BUILDERS
AKS Theatre Road, VOC Nagar and Street,
Kovilpatti - 628 301.
Cell : 8124283218

REGISTERED ENGINEER