
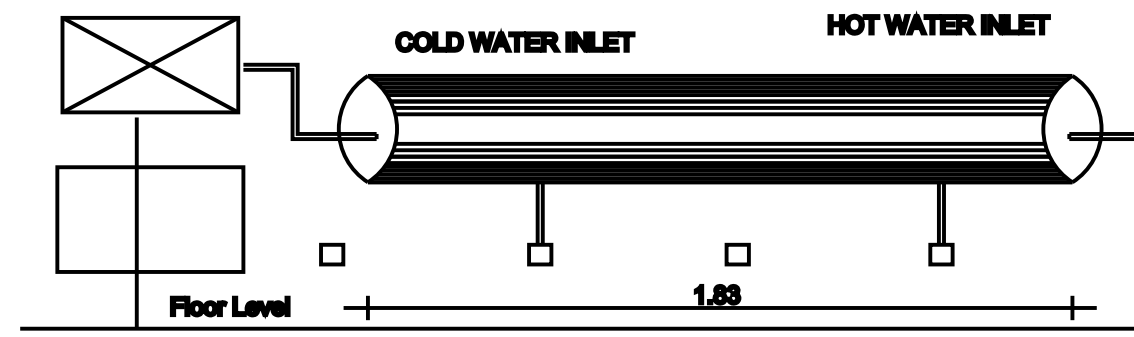



PLAN SHOWING THE PROPOSED ADDITIONAL CONSTRUCTION OF A DWELLING G.F 2 CONCRETE ROOF HOUSE AND F.F SINGLE CONCRETE ROOF HOUSE AT OLD DOOR NO:4/35,

SY NO: 589/46, PATTa NO:1385, WARD NO:04, KEELA RAWTHMA PALAYAM, KULASEKARANPATTINAM VILLAGE AND PANCHAYAT, TIRUCHENDUR TALUK, THOOTHUKUDI DISTRICT.


NAME OF THE APPLICANT: Mr. ANWARDEEN S (S/O) Mr. SAHUL HAMEED

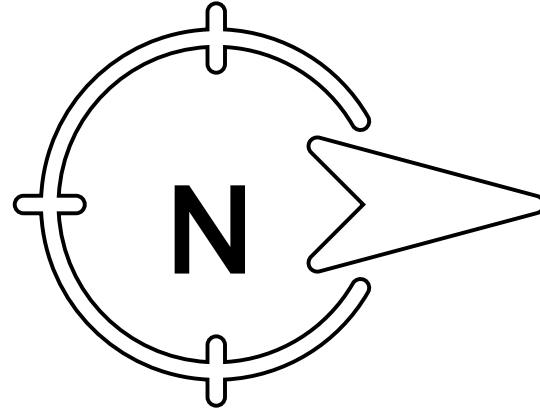


DETAILS OF SOLAR HOT WATER SYSTEM

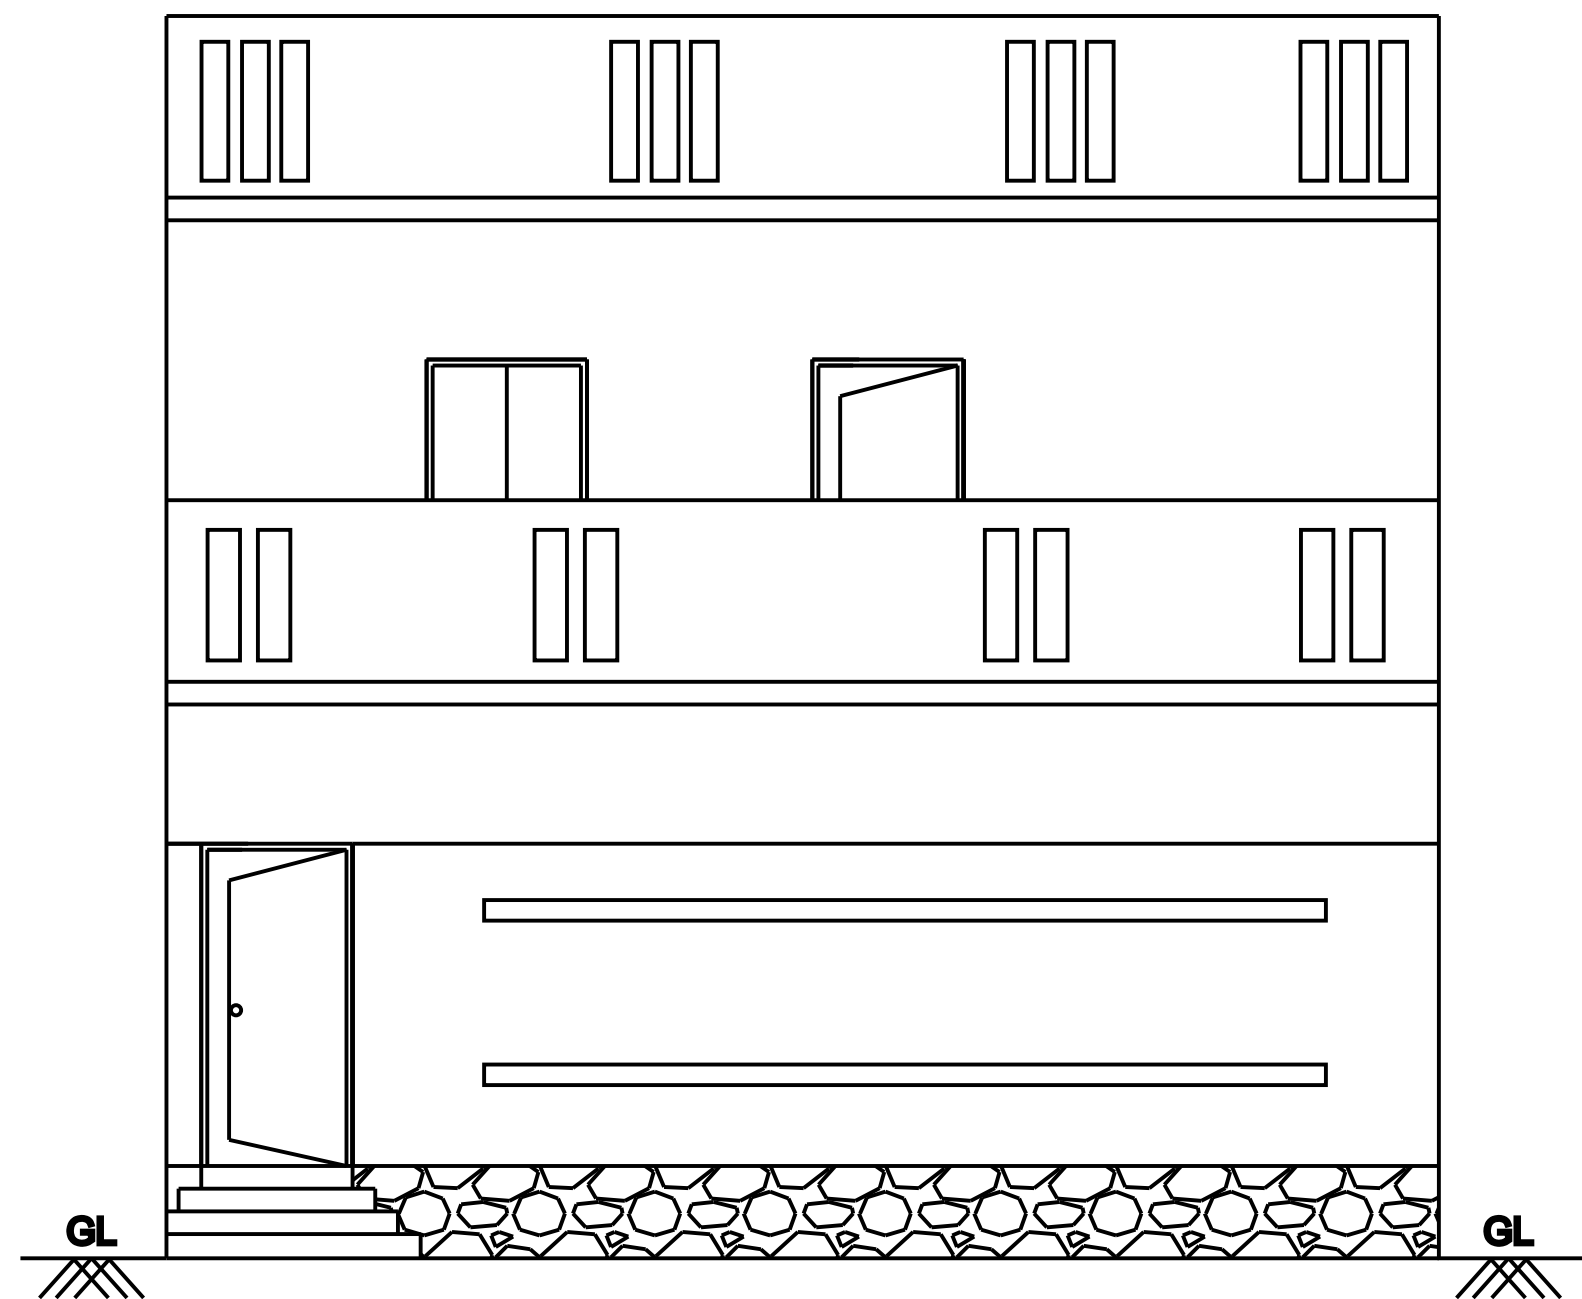


FRONT ELEVATION

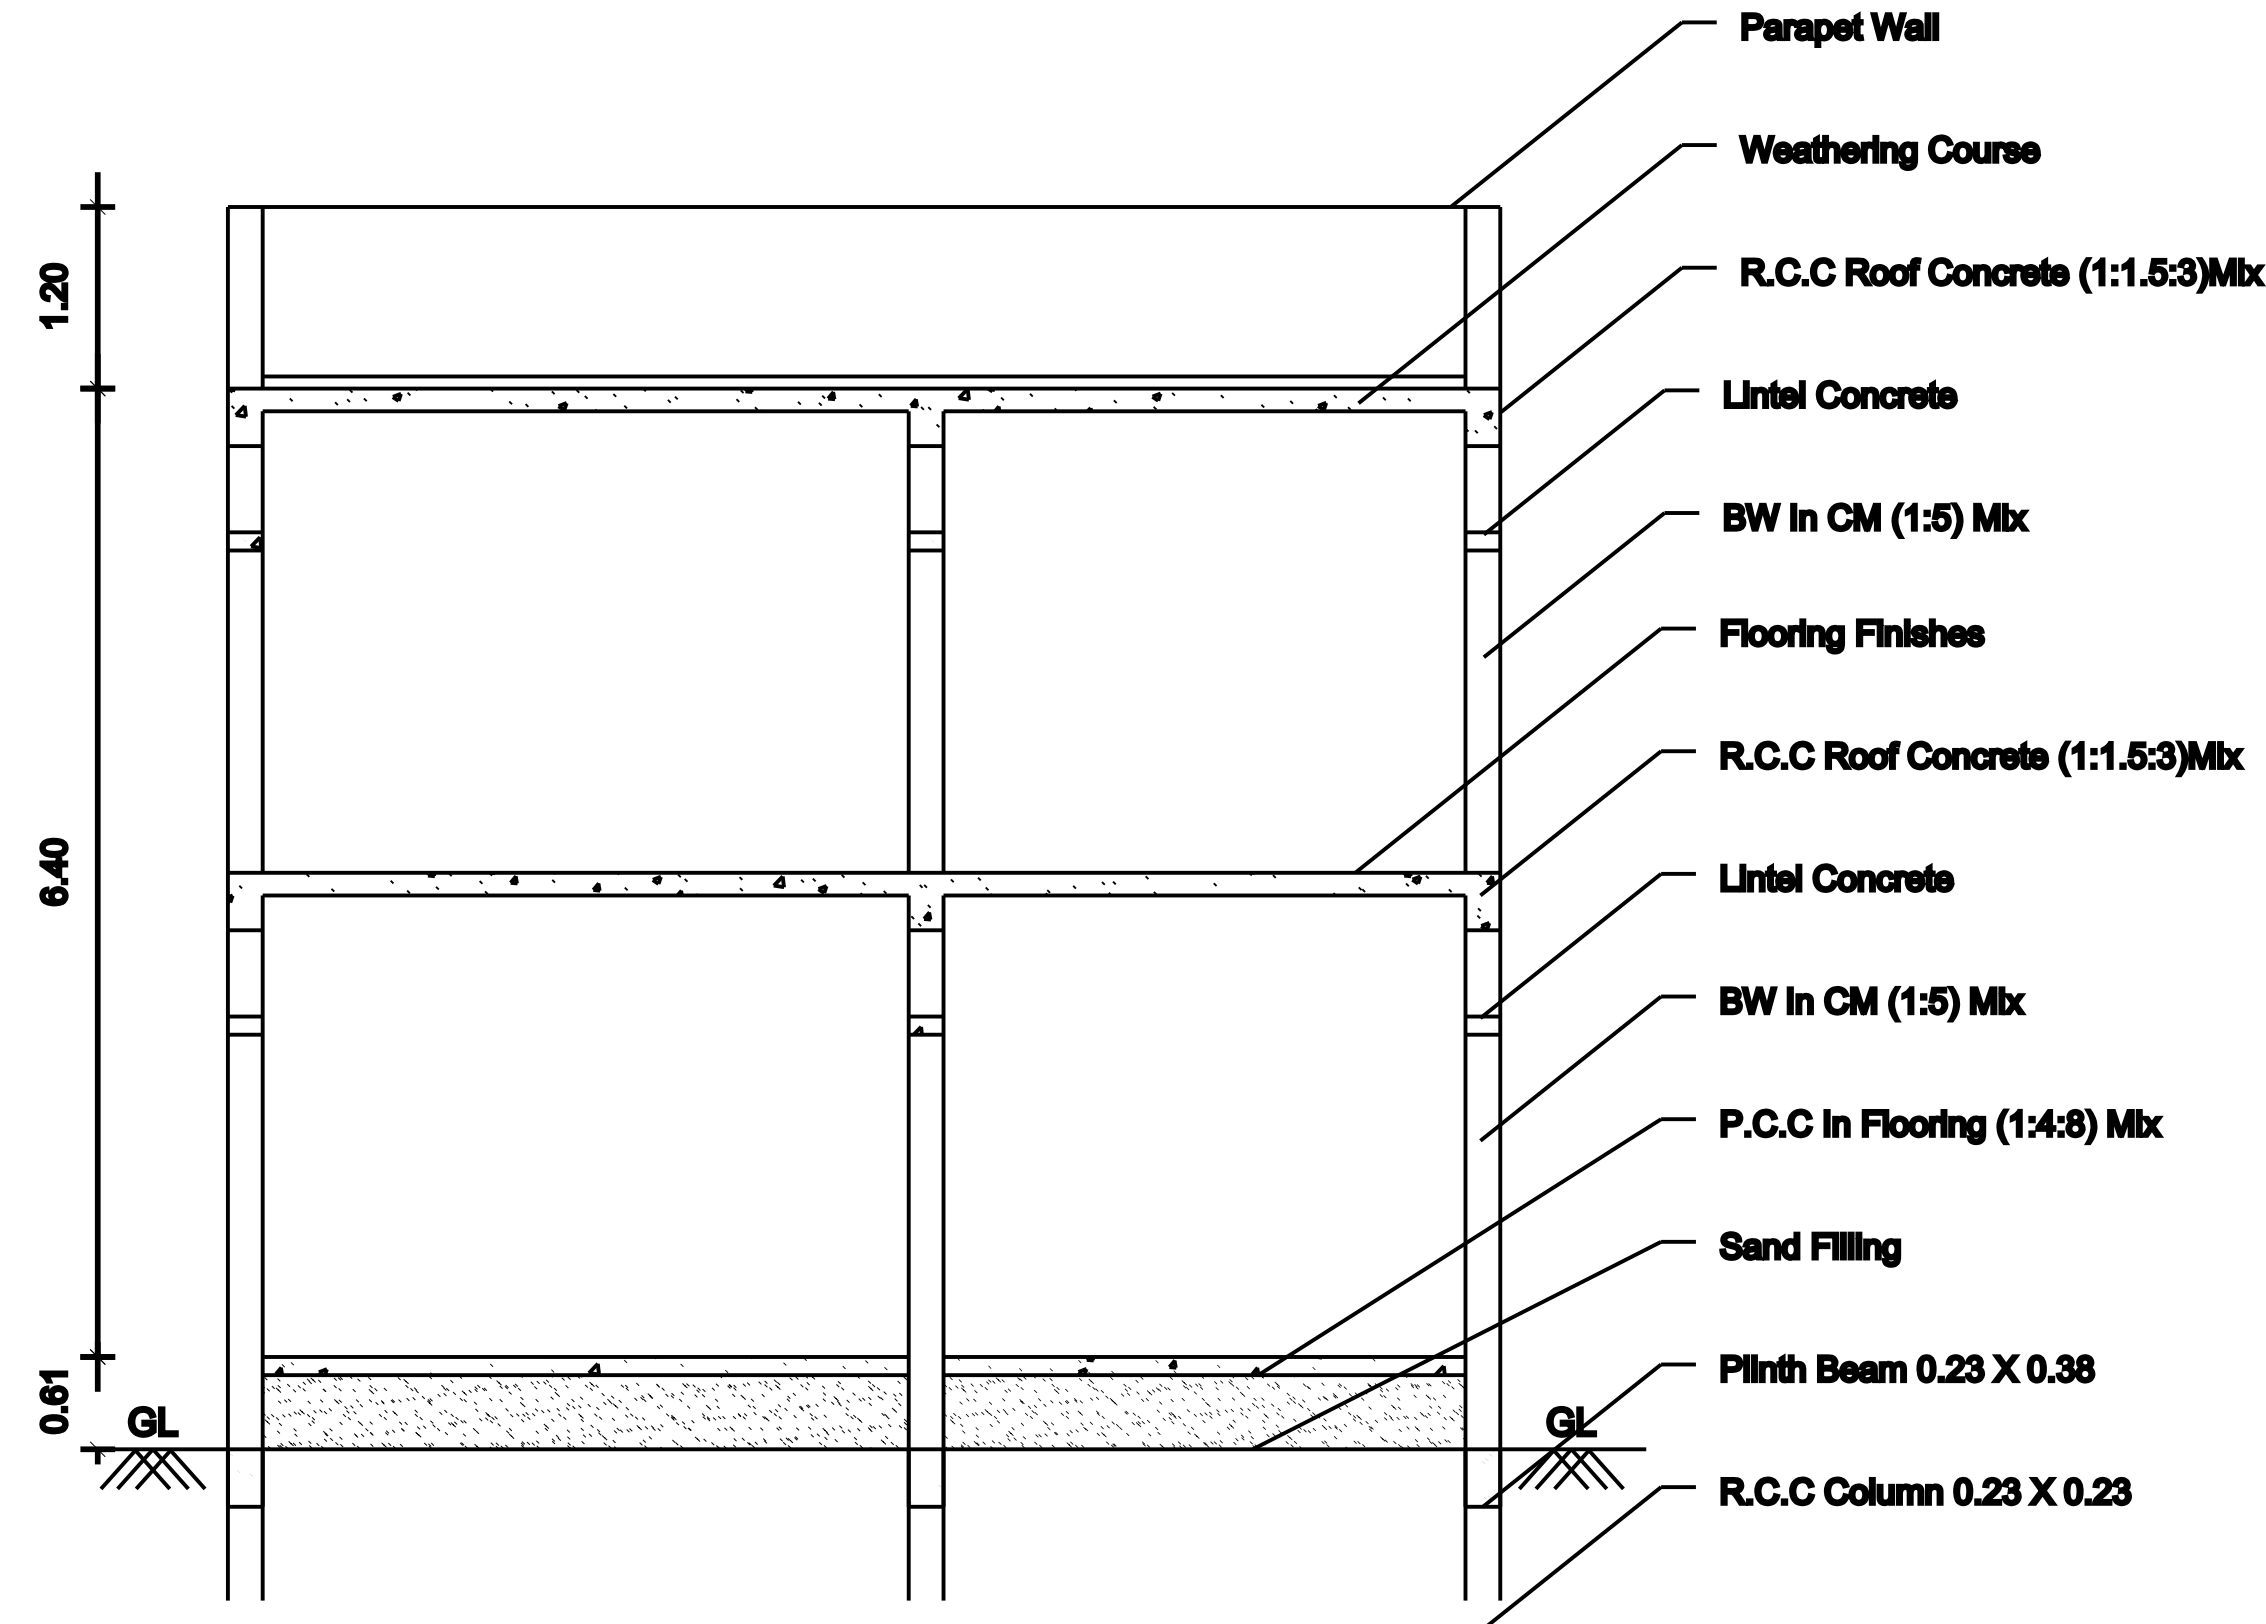


SECTION ON 'AB'

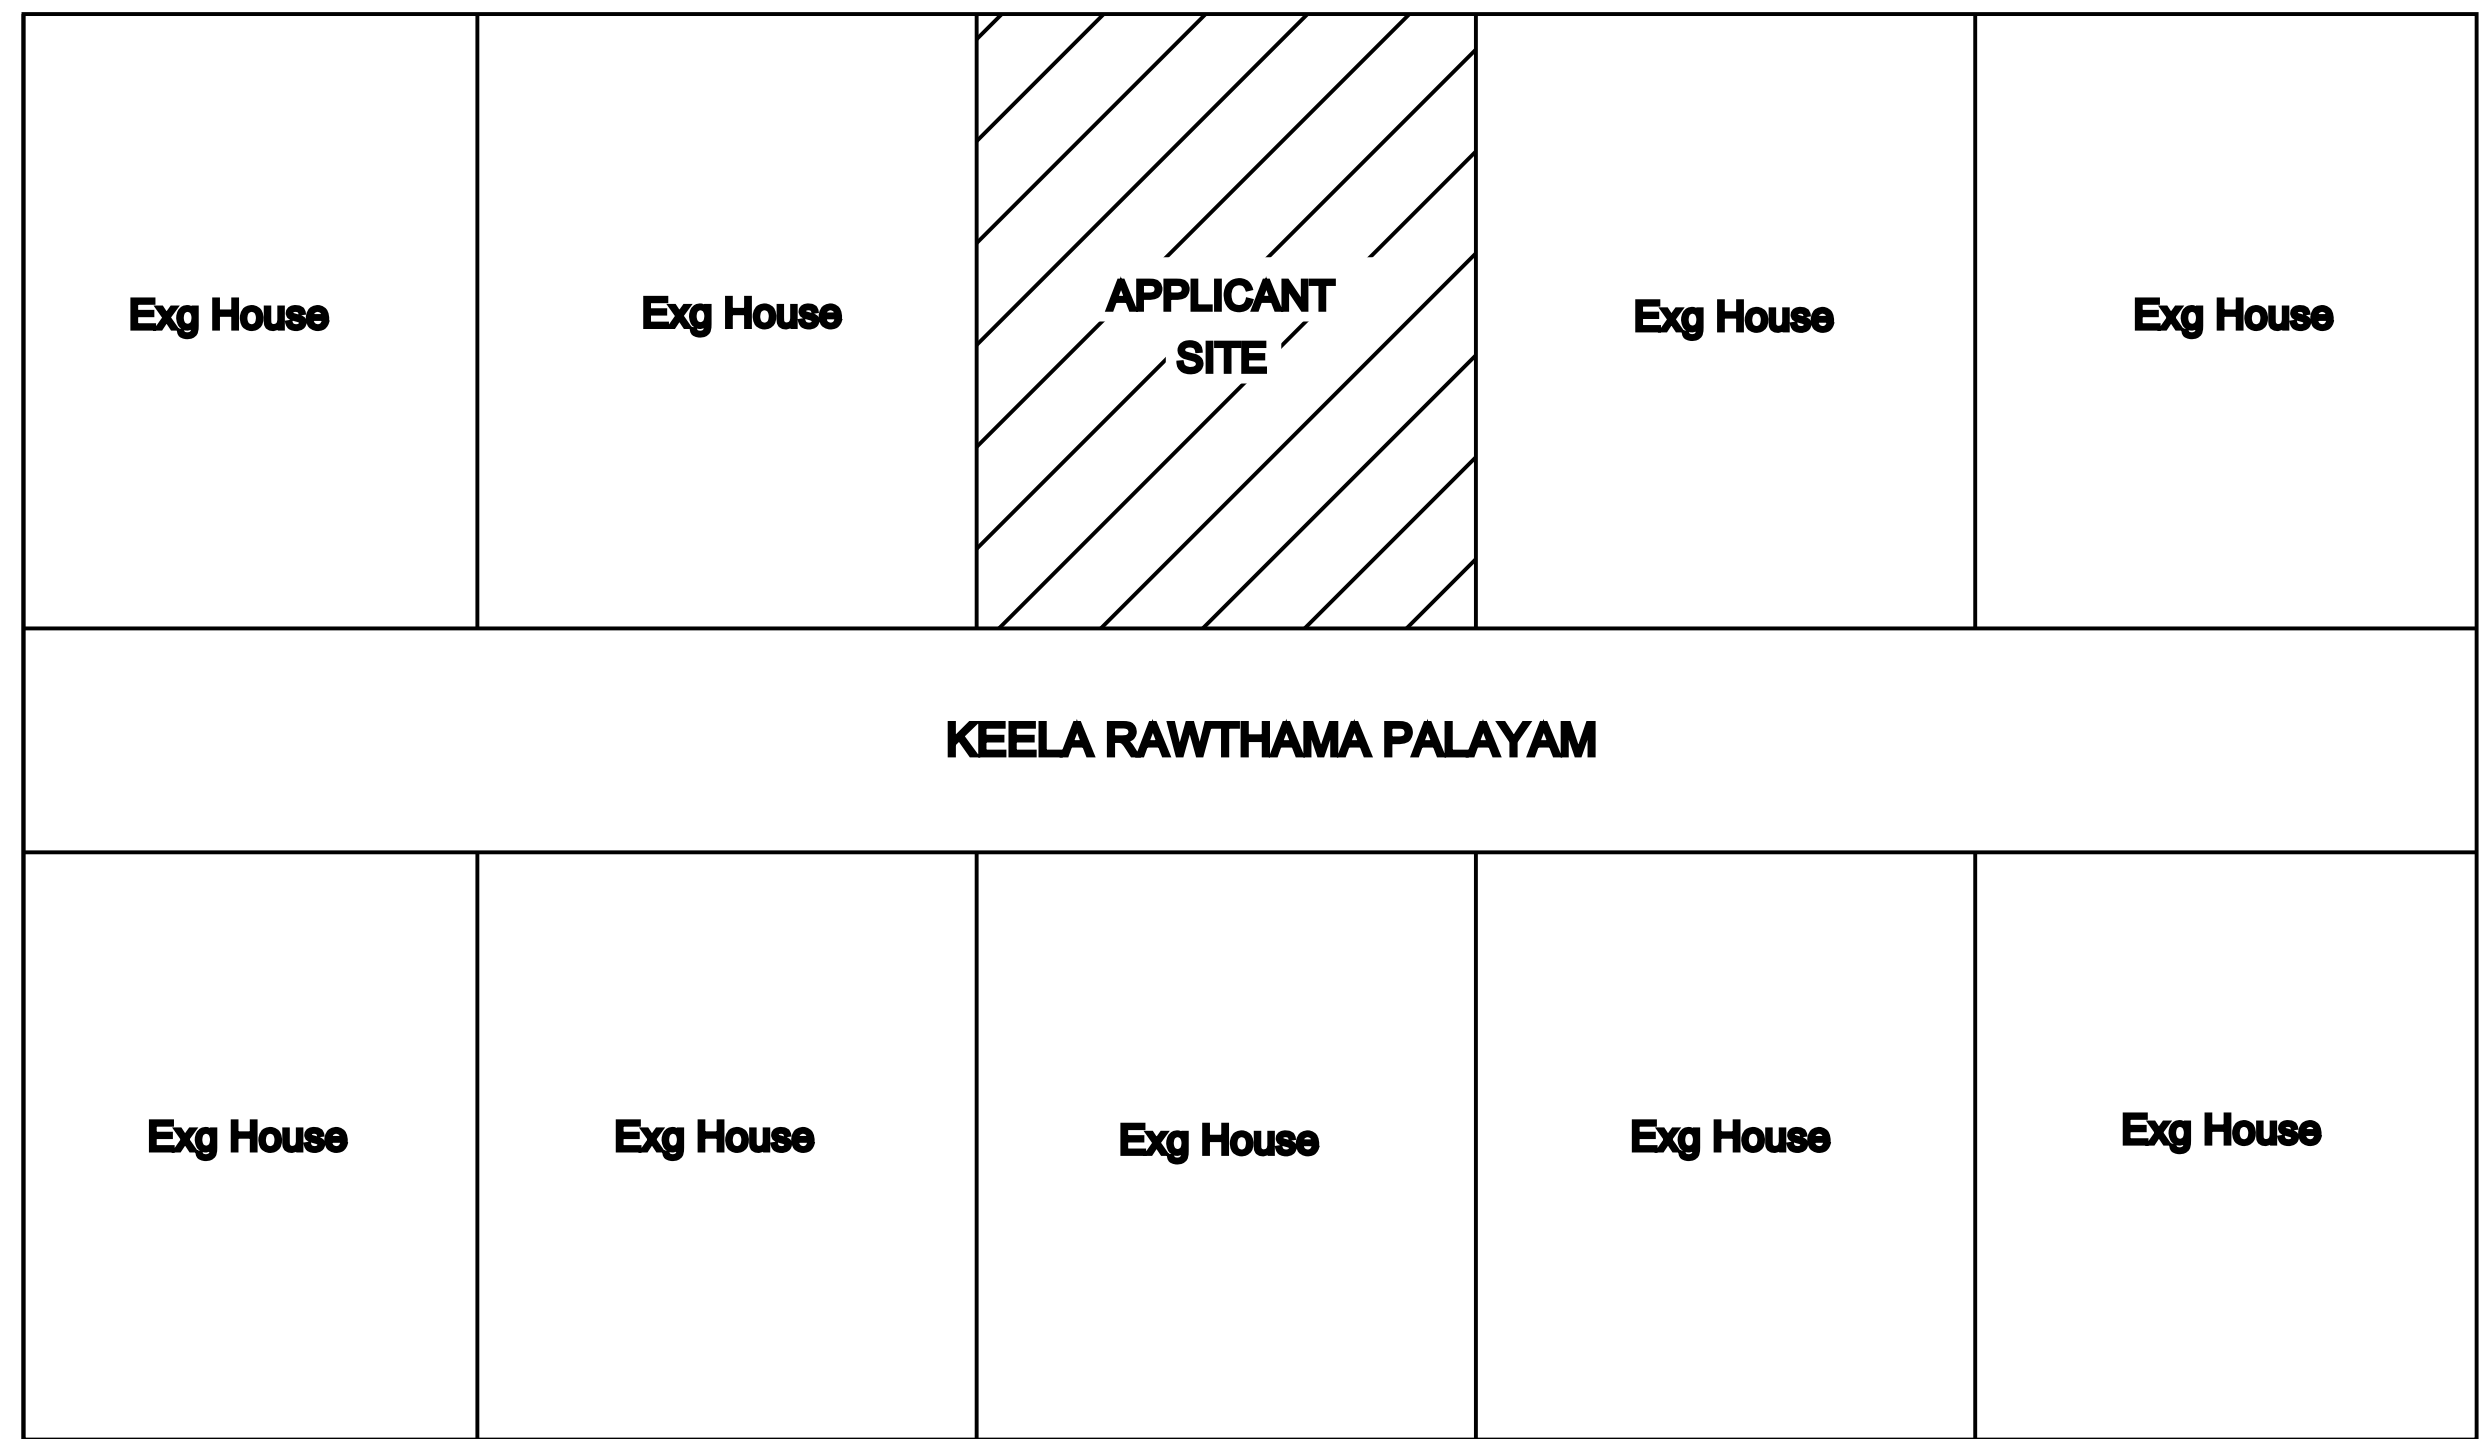


KEY PLAN

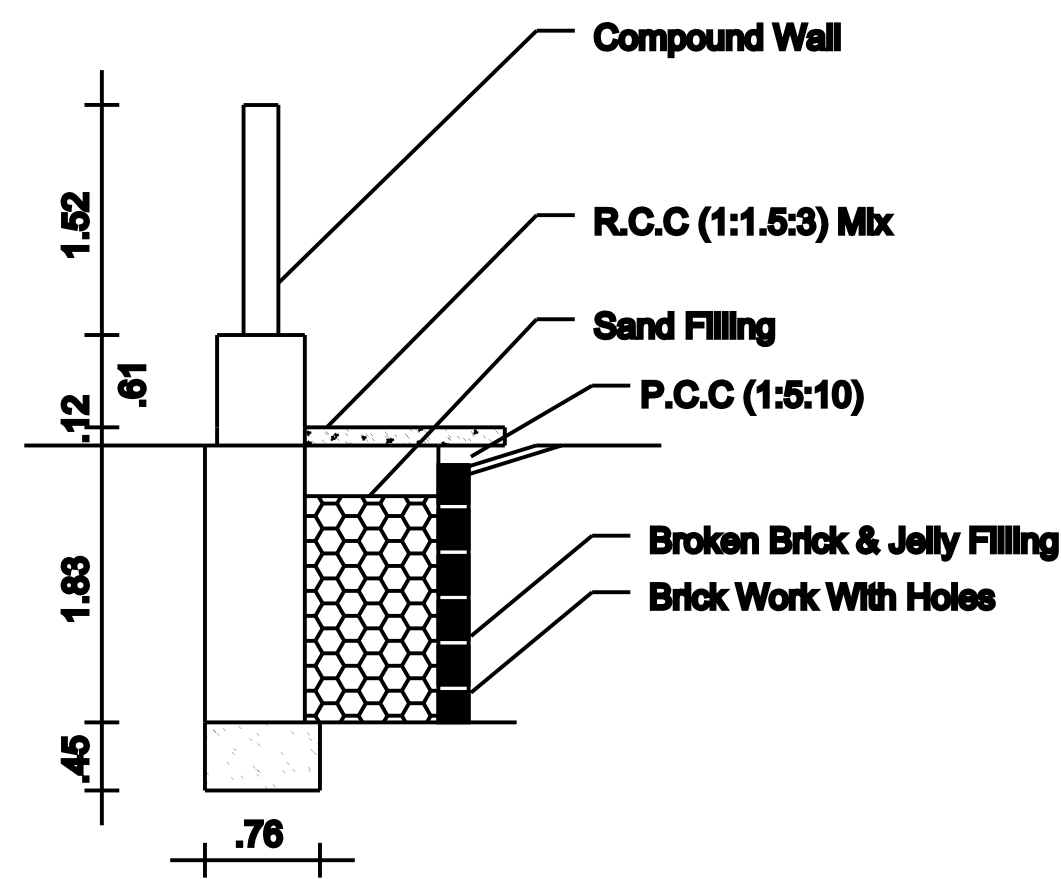


RAIN WATER HARVEST DETAILS

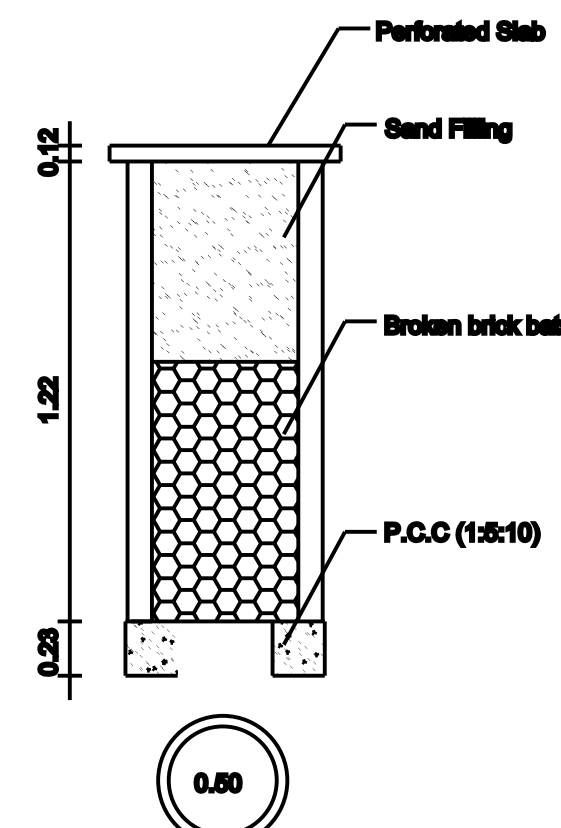


RAIN WATER COLLECTION WELL

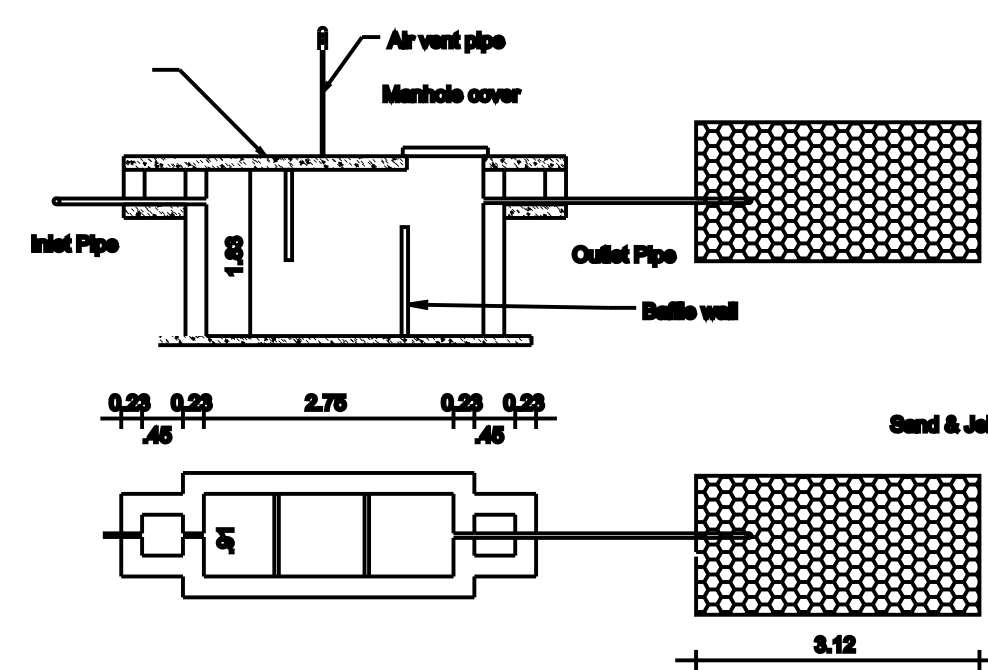


SEPTIC TANK & TRENCH

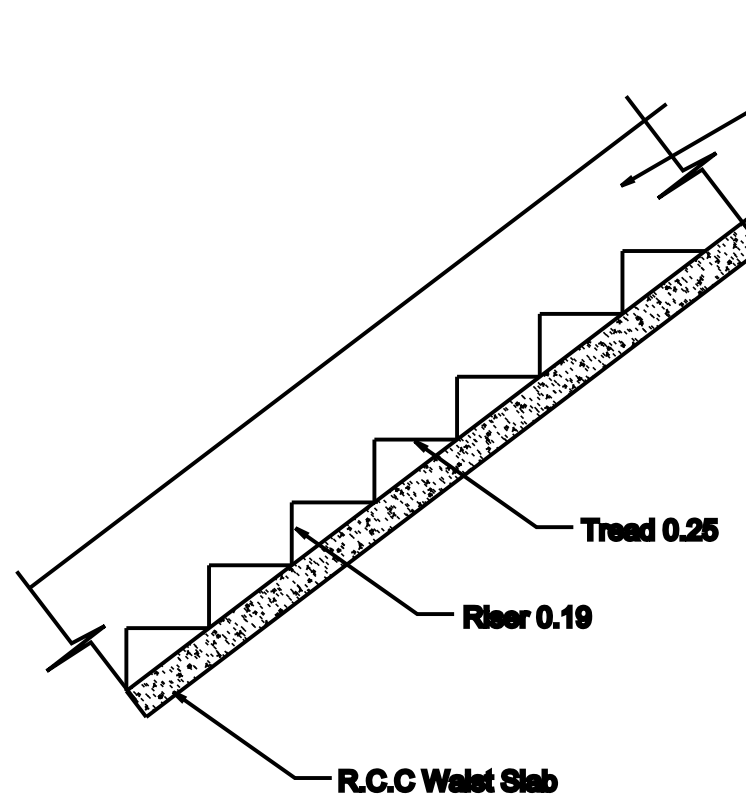


STAIR DETAILS

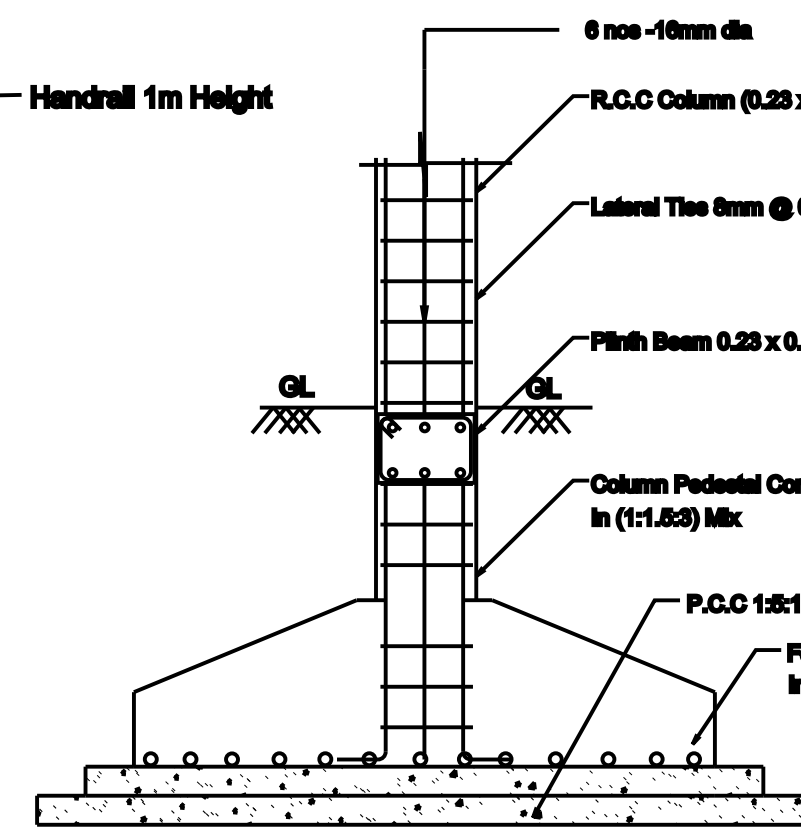


COLUMN FOOTING DETAILS

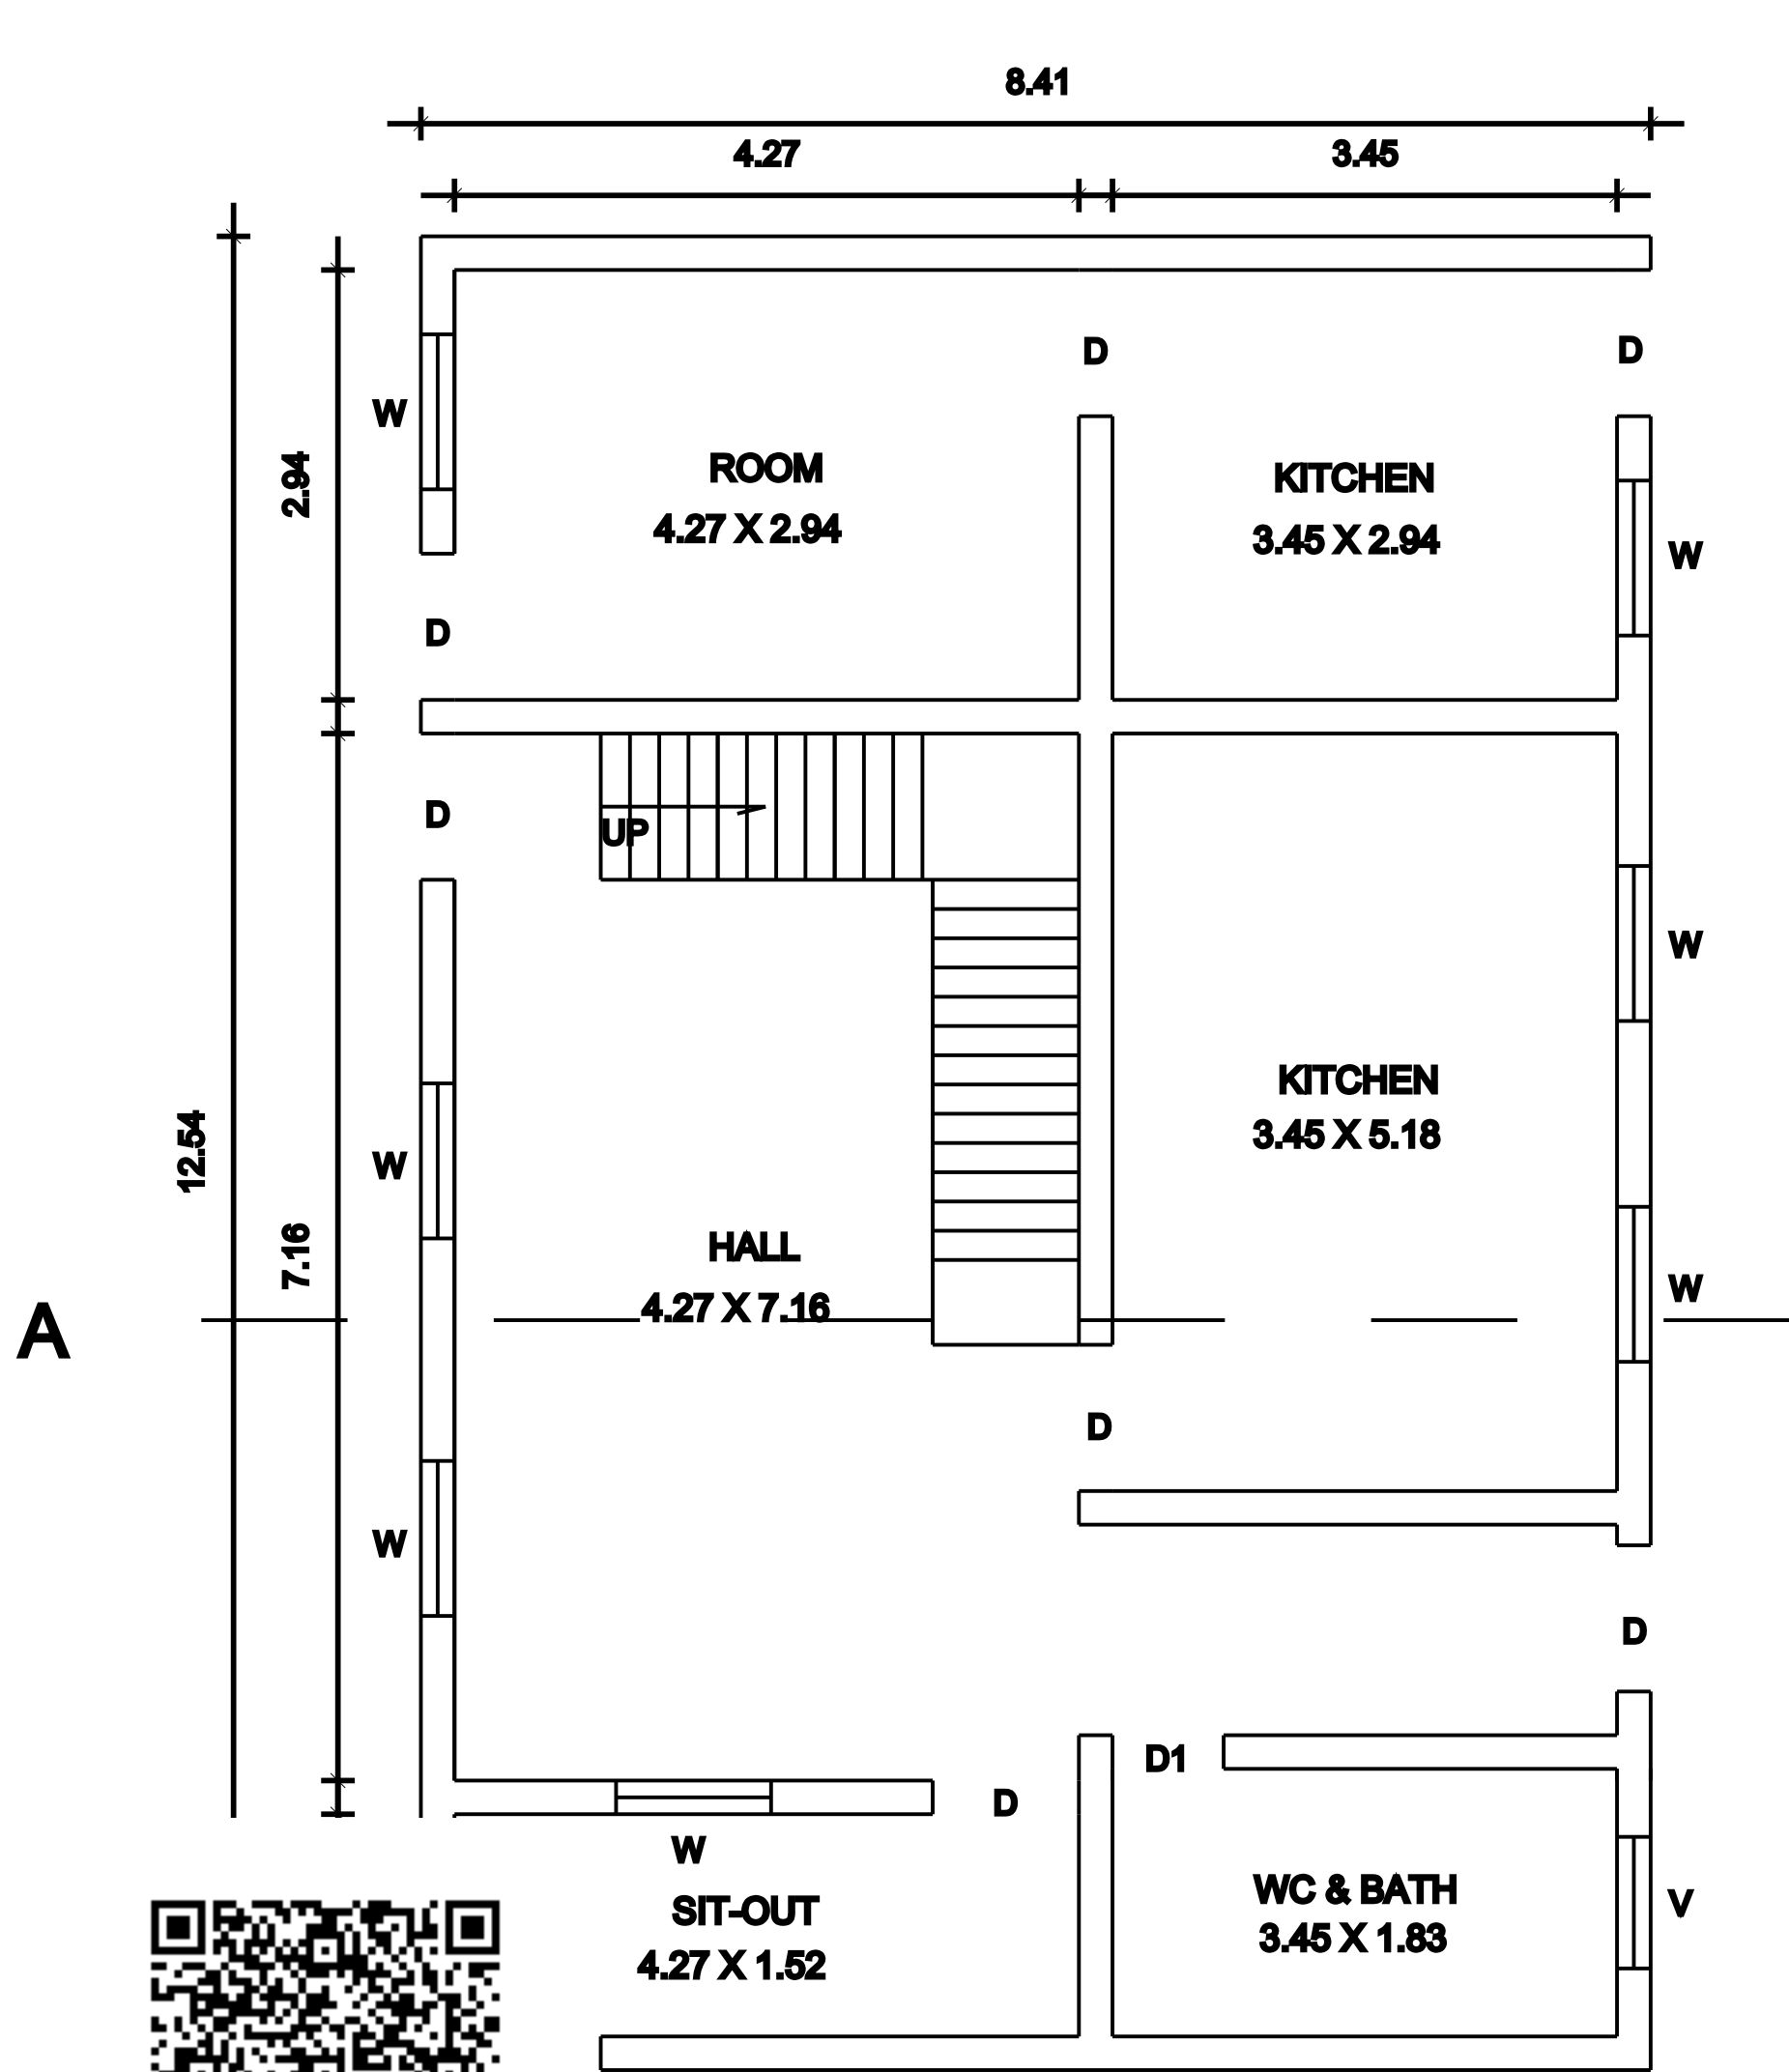

GROUND FLOOR PLAN

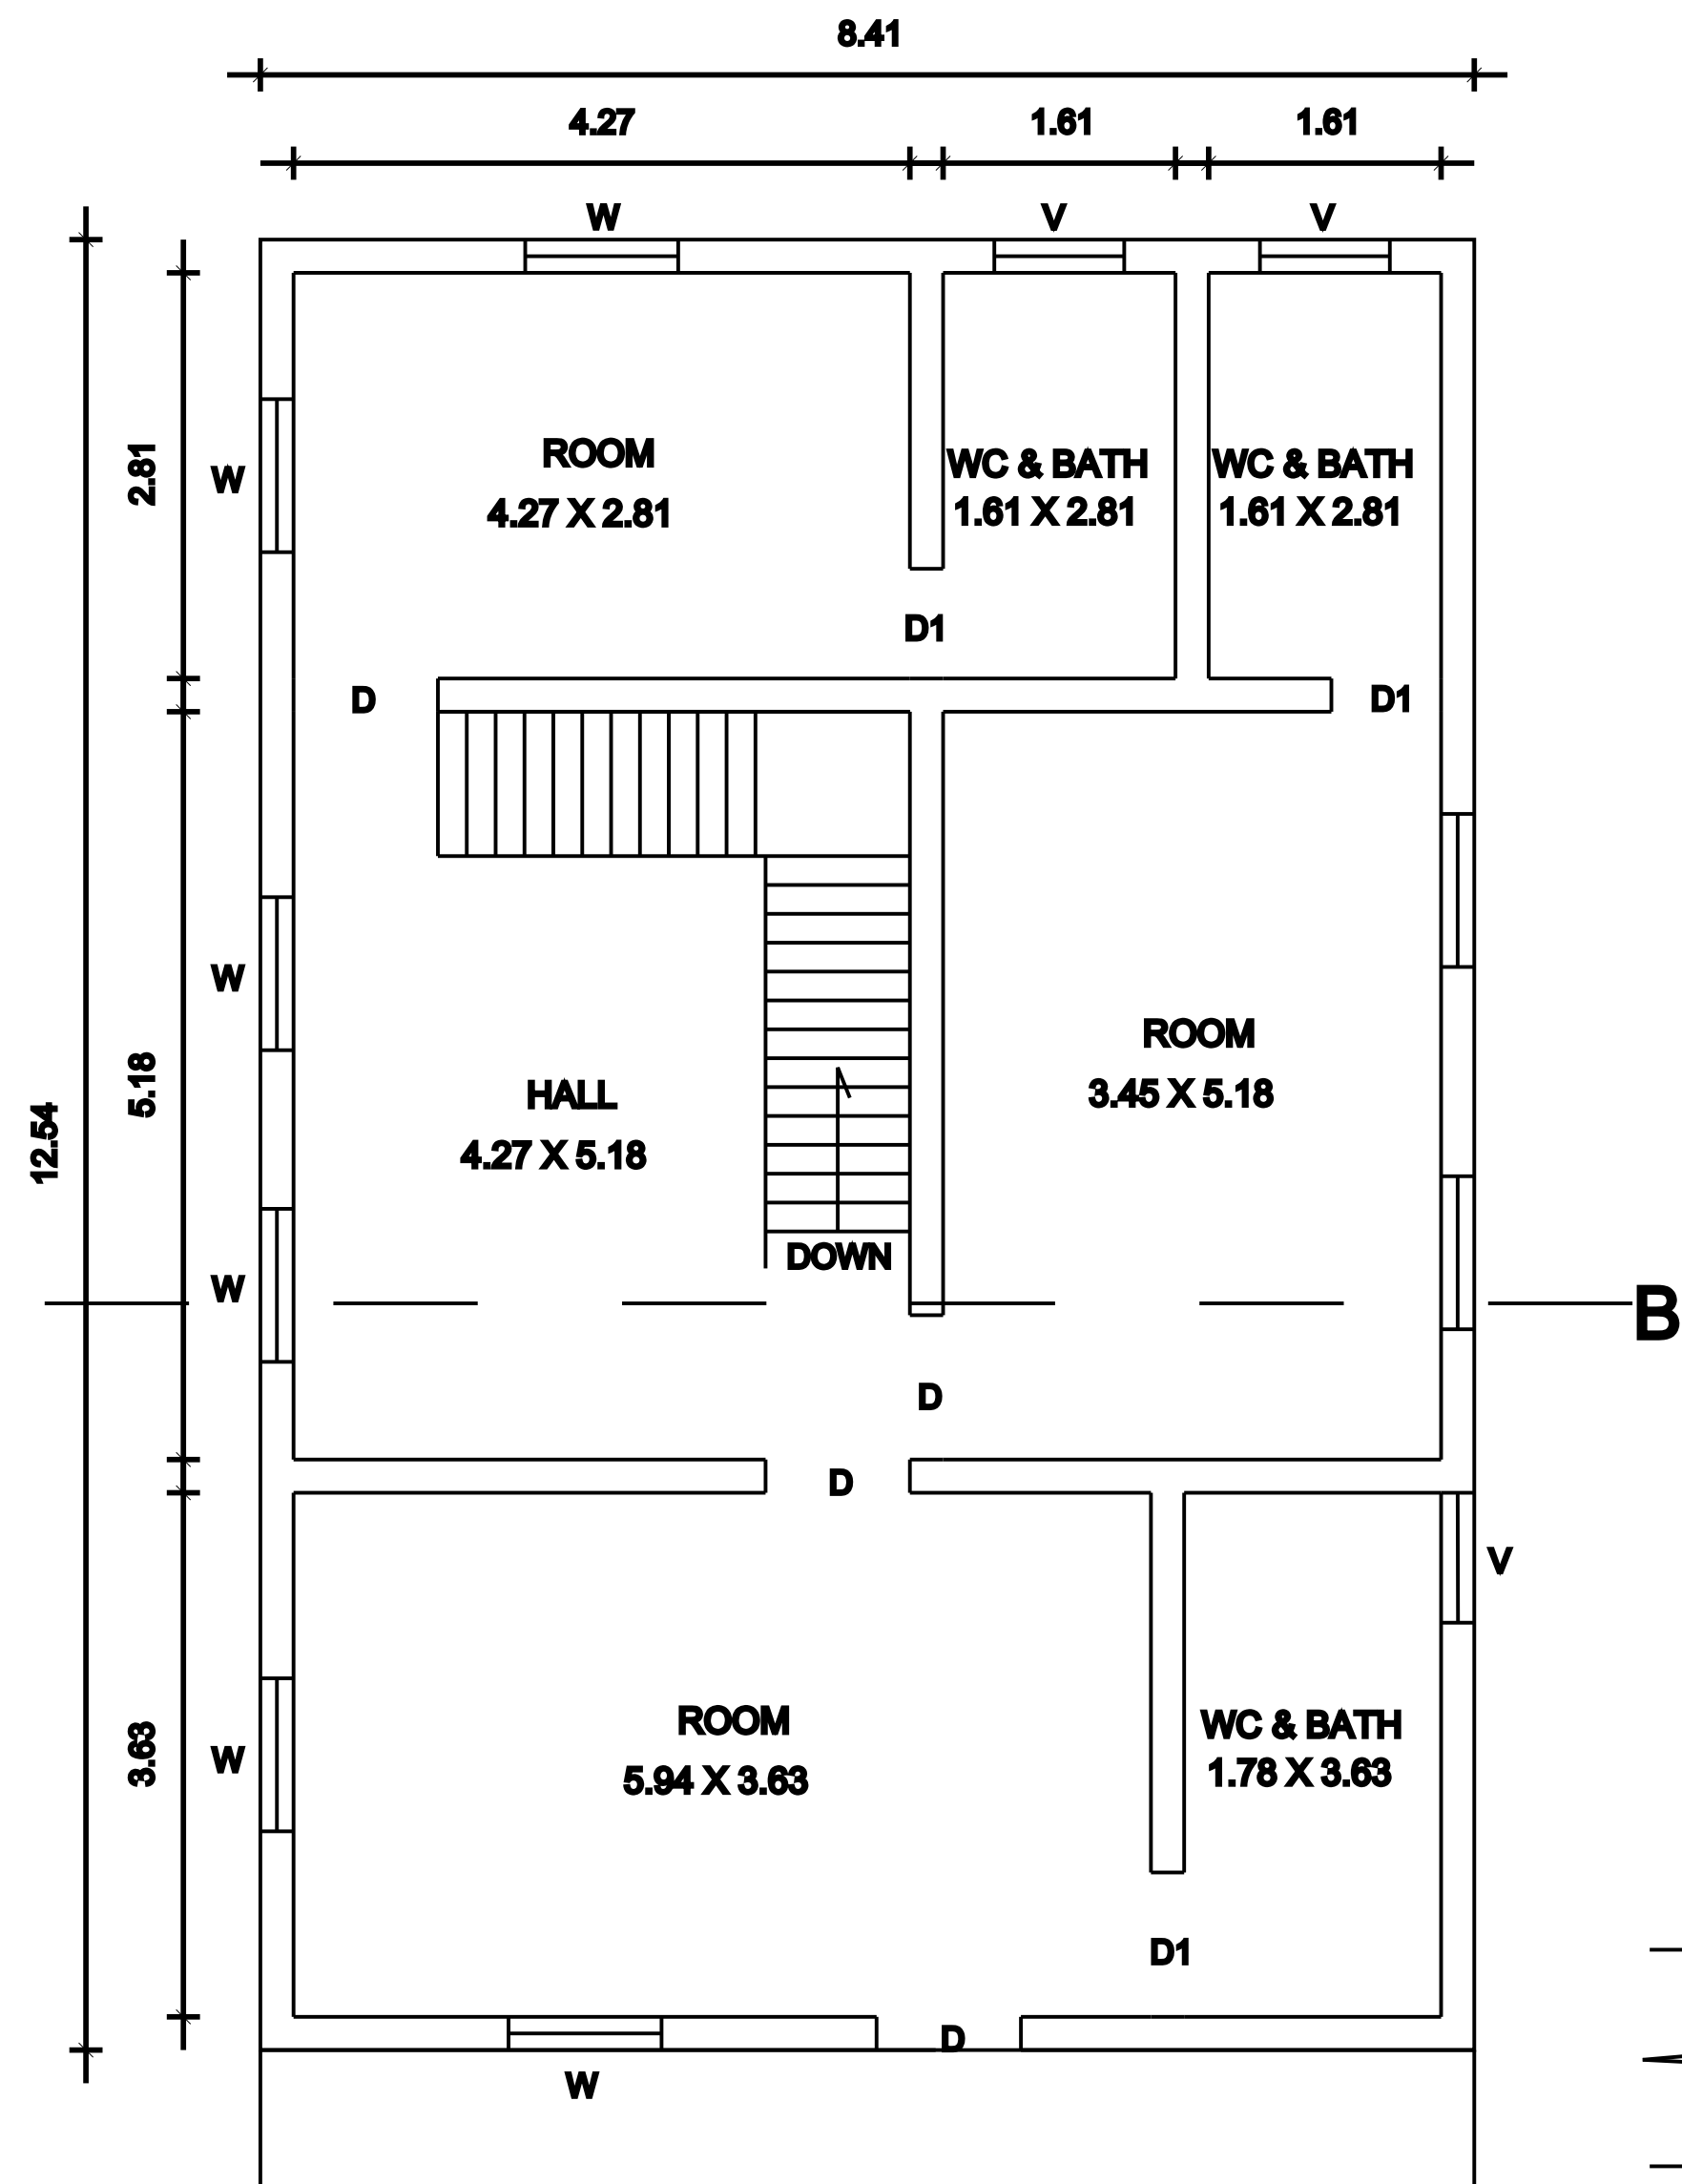

FIRST FLOOR PLAN

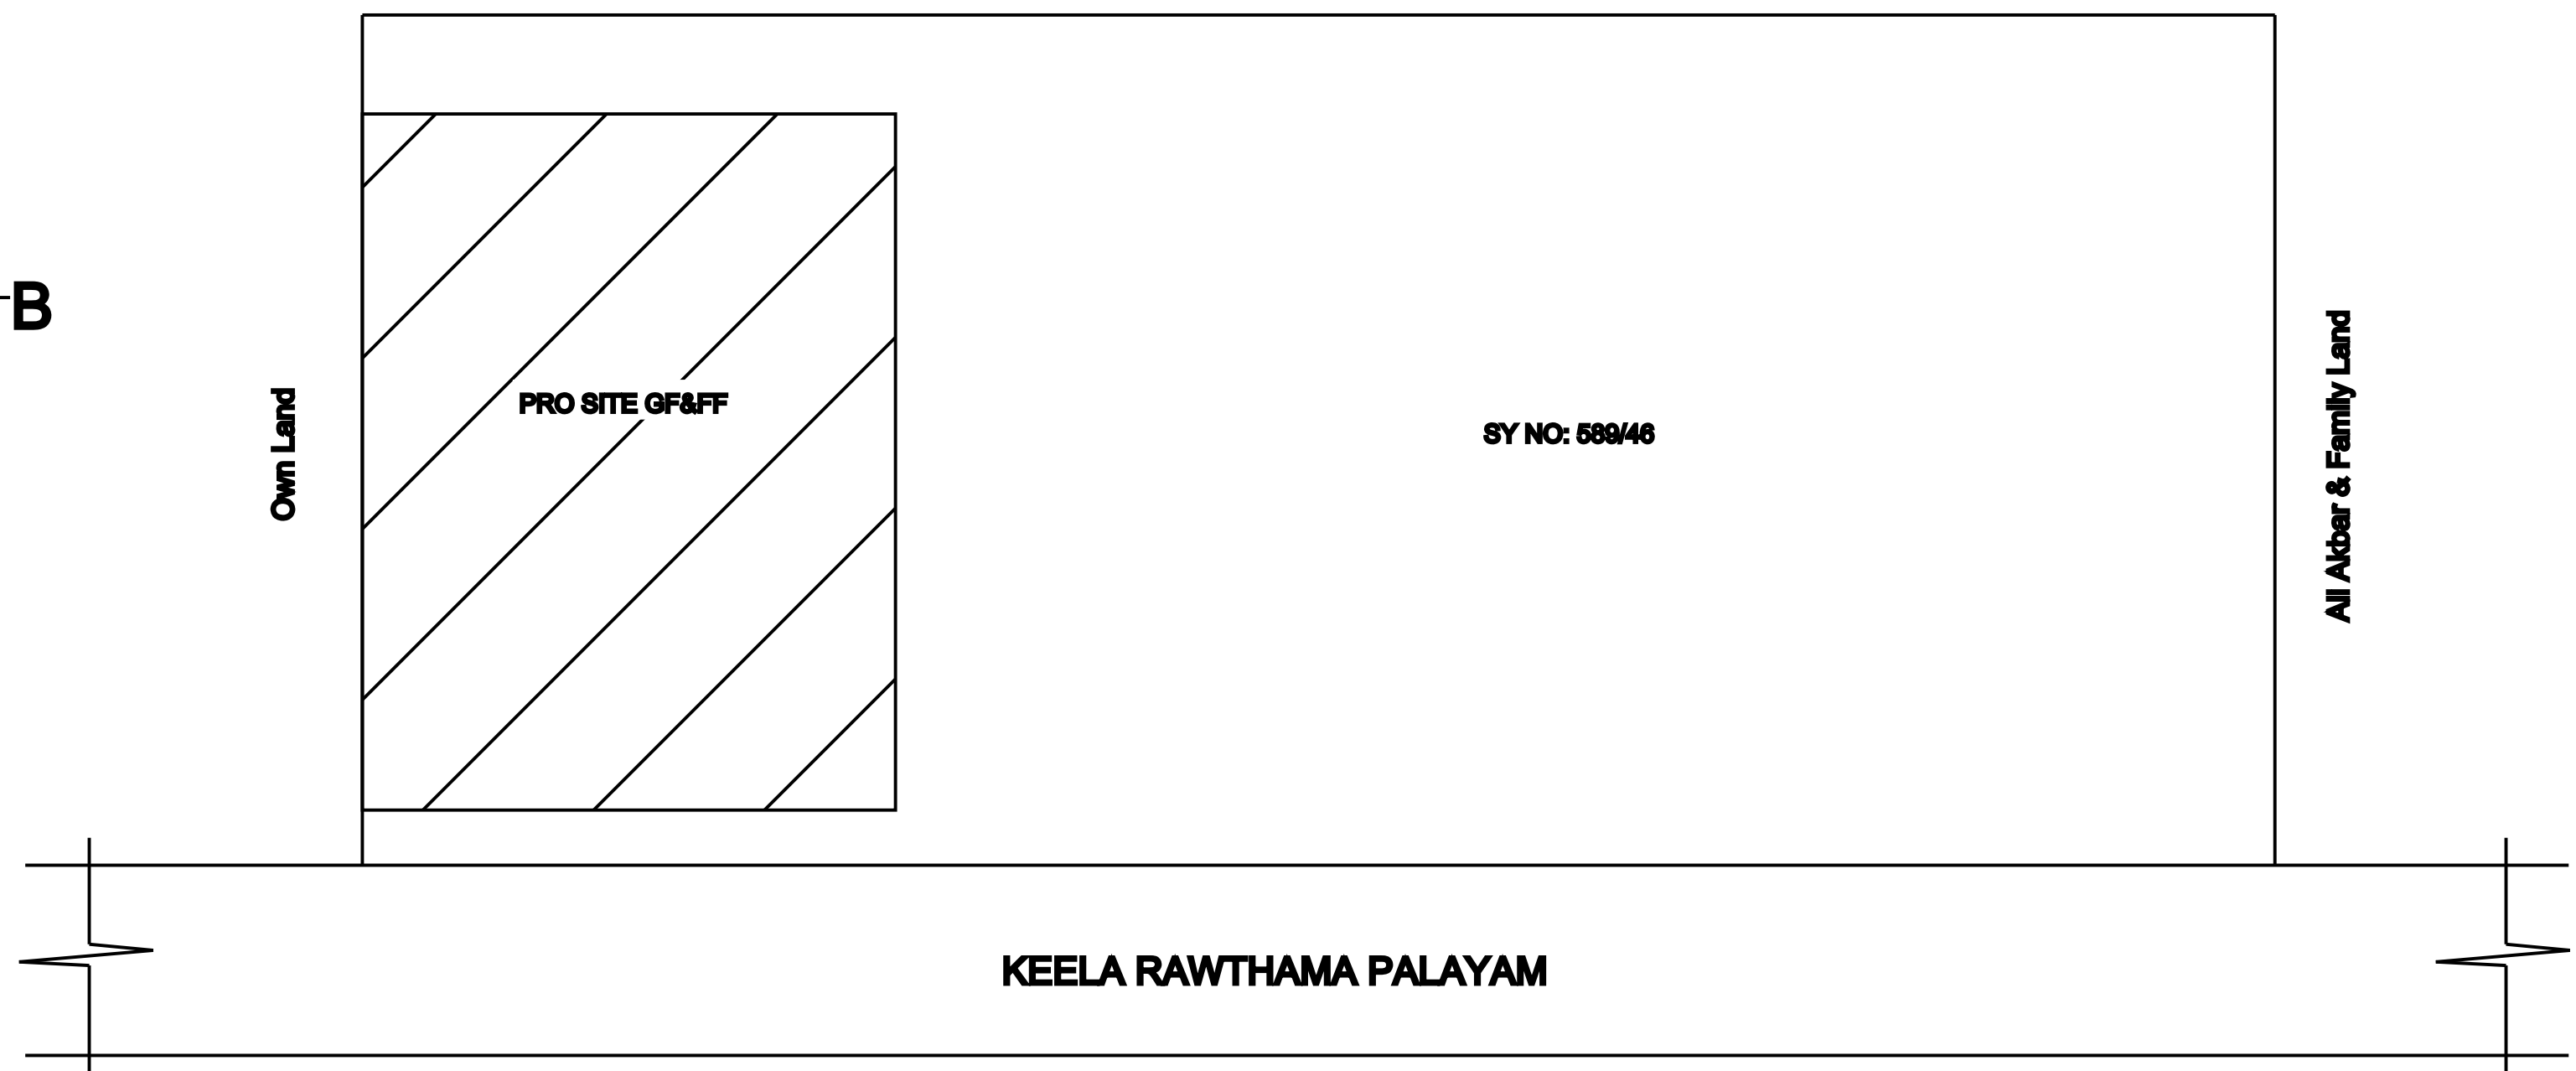

SITE PLAN

Not To Scale

AREA STATEMENT

	Site Area(10 Cents)	404.68 Sq.m	4356.00 Sq.ft
	Pro GF Area	105.46 Sq.m	1135.16 Sq.ft
	Pro First Floor Area	105.46 Sq.m	1135.16 Sq.ft
	Open Area	299.22 Sq.m	3220.84 Sq.ft

JOINERY DETAILS

D	DOOR	1.00	2.13
D1	DOOR	0.76	2.13
W	WINDOW	1.06	1.37
KW	KITCHEN WINDOW	1.22	1.06
V	VENTILATOR	0.91	0.61

FLOOR SPACE INDEX

FSI=210.92/404.68=0.52<2

PLOT COVERAGE

PC= 105.46/404.68=26.06 %

OFFICE USE

APPLICANT

R. Mohamed Irsath

Er.R.MOHAMED IRSATH

Register Engineer in DRDA-UDY/2022/05

Municipality Engineer -139/LS/2022/00002058

Licensed Surveyor & Consulting Engineer

Build-Up Construction,

18, Periya Street, Udangudi-628203

Cell:9750953055, 9629271761

REGISTERED ENGINEER

ALL DIMENSIONS ARE IN METER (Scale:1:100)