




**PLAN SHOWING THE PROPOSED CONSTRUCTION OF GROUND FLOOR RCC COMMERIAL BUILDING IN S.NO :366 / 1A4C , PATT NO : 5574 ,
AT MUPPULIVETTI (OTTAPIDARAM TO PUTHIAMPUTHUR ROAD) VILLAGE AND OTTAPIDARAM PANCHAYAT , OTTAPIDARAM PANCHAYAT
UNION AND TALUK , THOOTHUKUDI DIST. APPLICANT: Mr . P .VINCENT SEENI RAJ , S/ O. PAULRAJ , ALL DIMENSTONS ARE IN METRE**

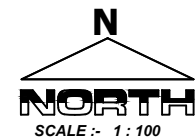


ALL DIMENSIONS ARE IN METRE
SCALE 1:100

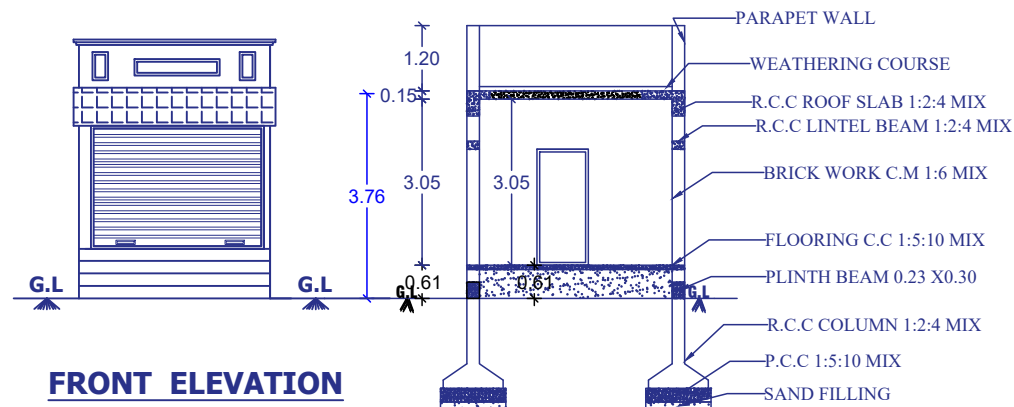


FRONT ELEVATION

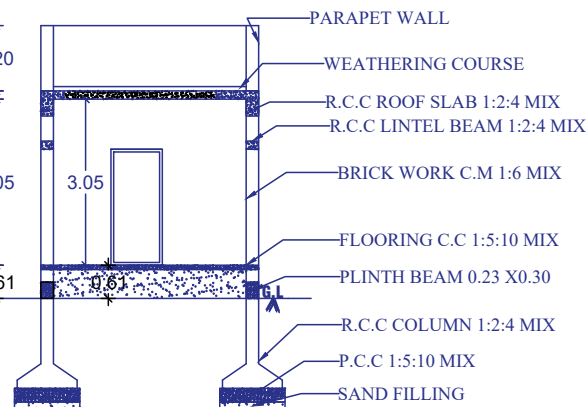


SECTION ON A-A

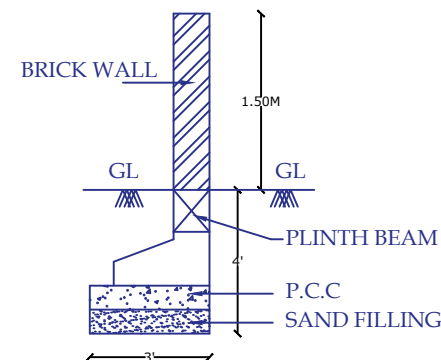


COMPOUND WALL DETAIL

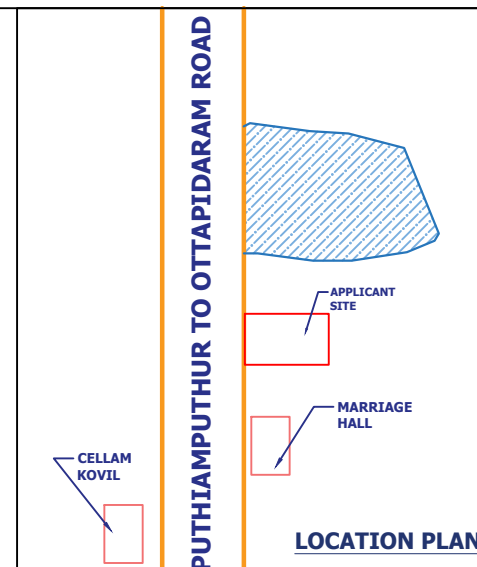

LOCATION PLAN

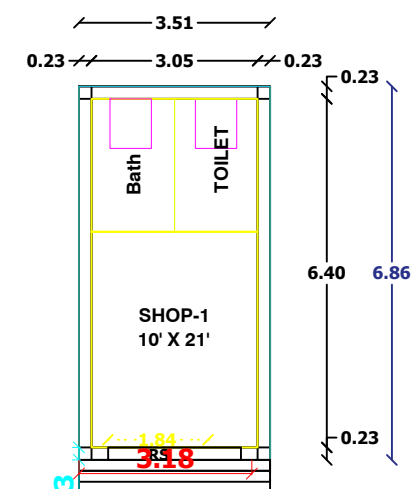

GROUND FLOOR PLAN

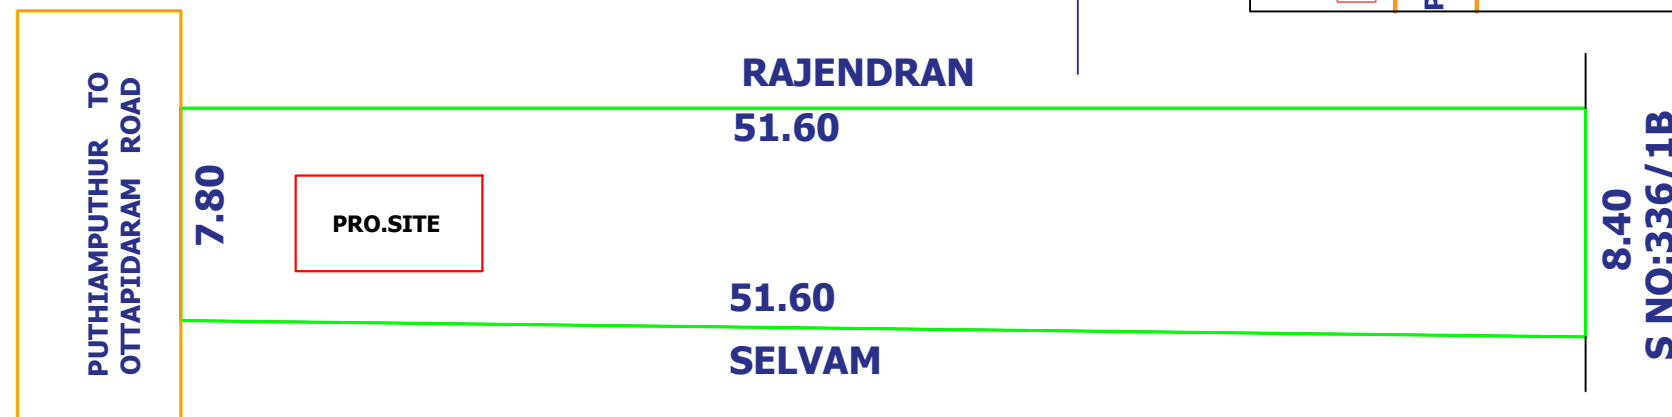
**RAJENDRAN**

51.60


51.60

SELVAM


SITE PLAN
(SCALE 1:100)

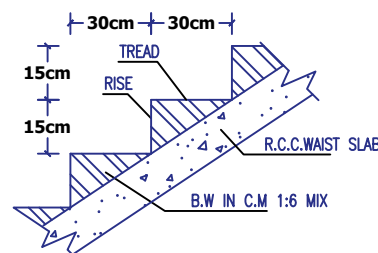


STAIRCASE DETAILS

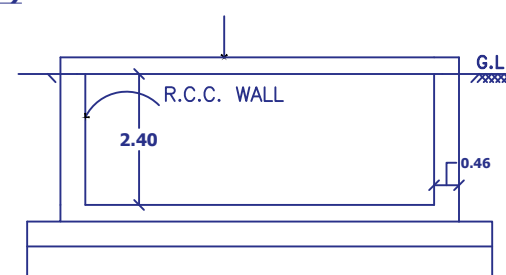


RWH SECTION (SAMPLE)
RWH CAPACITY L=2000LTRS

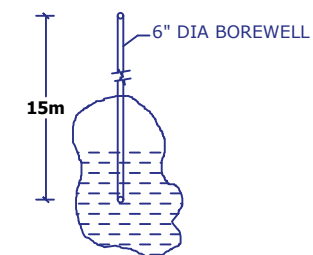


BORE WELL DETAIL

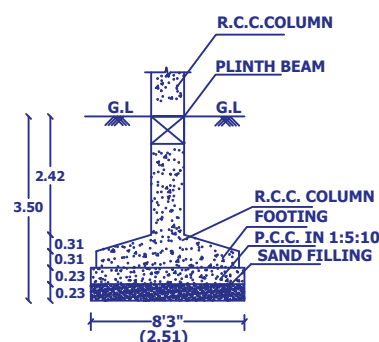


FOUNDATION DETAIL

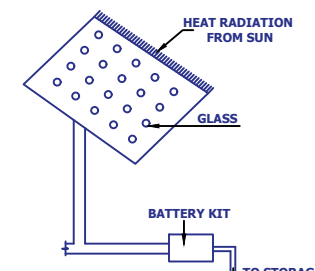

SOLAR SYSTEM

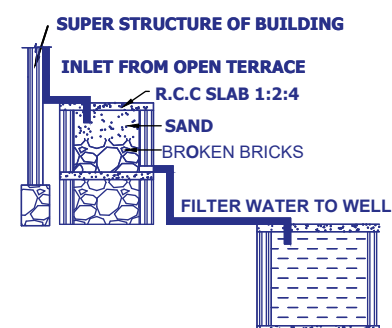

RAINWATER HARVESTING

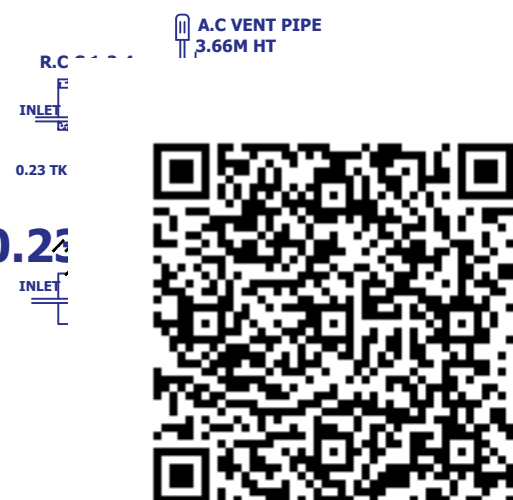

DETAILS OF FILTER BED & WELL



RWH_CAPACITY_L=1000LTRS

COLOR INDEX	
	SITE BOUNDRY
	PRO. R.C.C ROOF RESIDENTIAL BUILDING
	ROAD DETAILS

	PARKING STALL DETAILS		
CAR SPACE	0	1	
BIKE SPACE	0	1	
SCALE = 1" = 8'-0" (1:100)	All Dimensions Are In Meters		

SCHEDULE OF JOINERIES		
DESCRIPTION	SIZE IN FEET	SIZE IN M
Rolling Shutter - RS	4'6" x 7'0"	1.37 x 2.13
Door - D1	3'0" x 7'0"	0.91 x 2.13
Window - W1	4'0" x 4'0"	1.22 x 1.22
Ventilator - V	2'6" x 2'0"	0.76 x 0.61

AREA OF THE PROPOSED CONSTRUCTION DETAILS		
AREA DETAILS		
AREA	SQ.MT.	SQ.FT.
AREA OF SITE (Super Imposed)	404.00	4348.66
AREA OF PLINTH IN G.F	24.10	259.41
AREA OF OPEN TO SKY	379.90	4089.24
FSI = Total Builtup Area / Total Site Area		= 0.06

Q. Vincent Scerif

APPLICANT SIGN

Er. P. SENTHILKUMAR.BE.,
Registered Engineer Gr-II
PSK Digital Land Survey & Engineering
Duraipandi Complex, Melamadam,
Office: Puthiamputhur, Ottapidaram
Cell : +91 9080771273, 9715573112

ENGINEER / L.B.S