

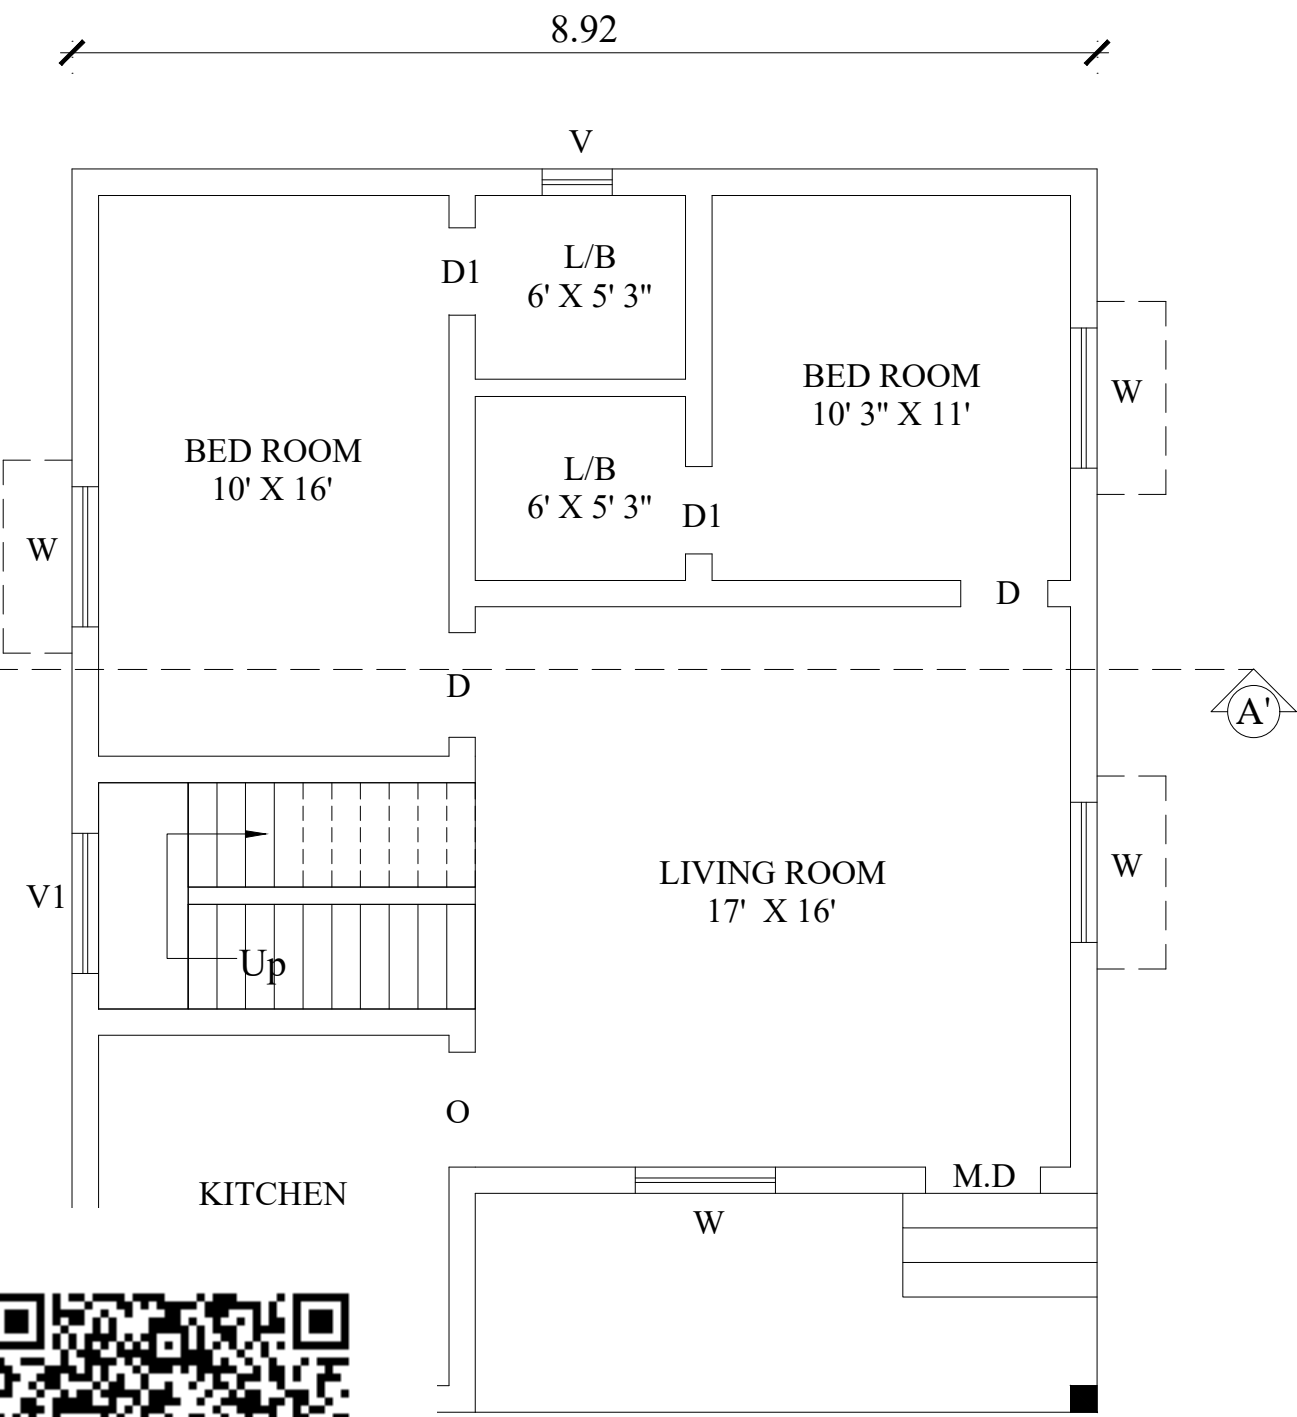


PLAN SHOWING THE PROPOSED NEW CONSTRUCTION OF R.C.C ROOF RESIDENTIAL BUILDING GROUND AND FIRST FLOOR IN SURVEY NO. 417/33P , PATTA NO: , WARD NO . 5 , AT SOUTH STREET, POTHAKALANVILAI , SASTHAVINALLUR VILLAGE PANCHAYAT, SATHANKULAM PANCHAYAT UNION & TALUK, THOOTHUKUDI DISTRICT.


NAME OF THE APPLICANT:- 1. Mr. S.CHANDIRASEKAR S/O SANTHANA SILUVAI.

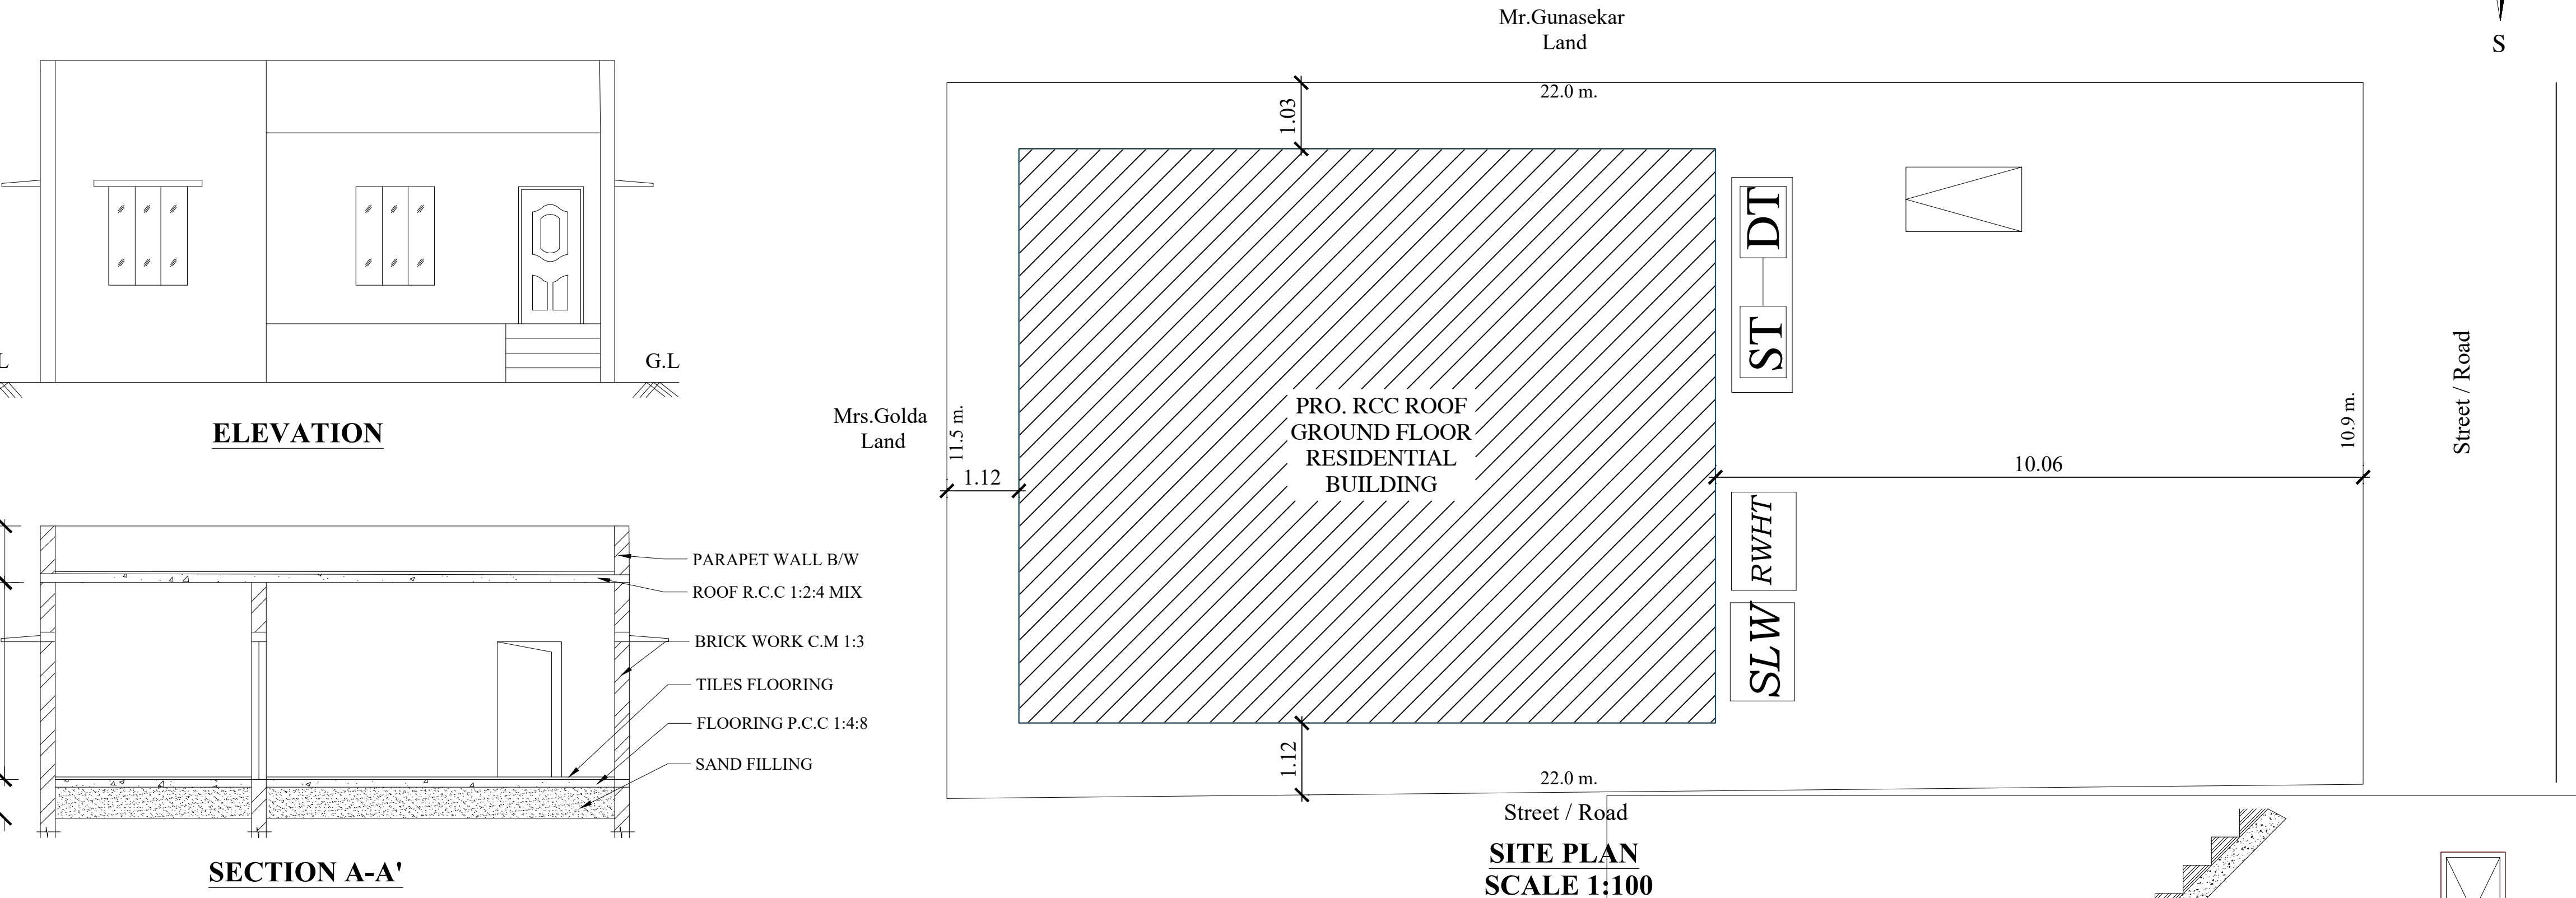

D. BUILDING  
PLAN - G.F

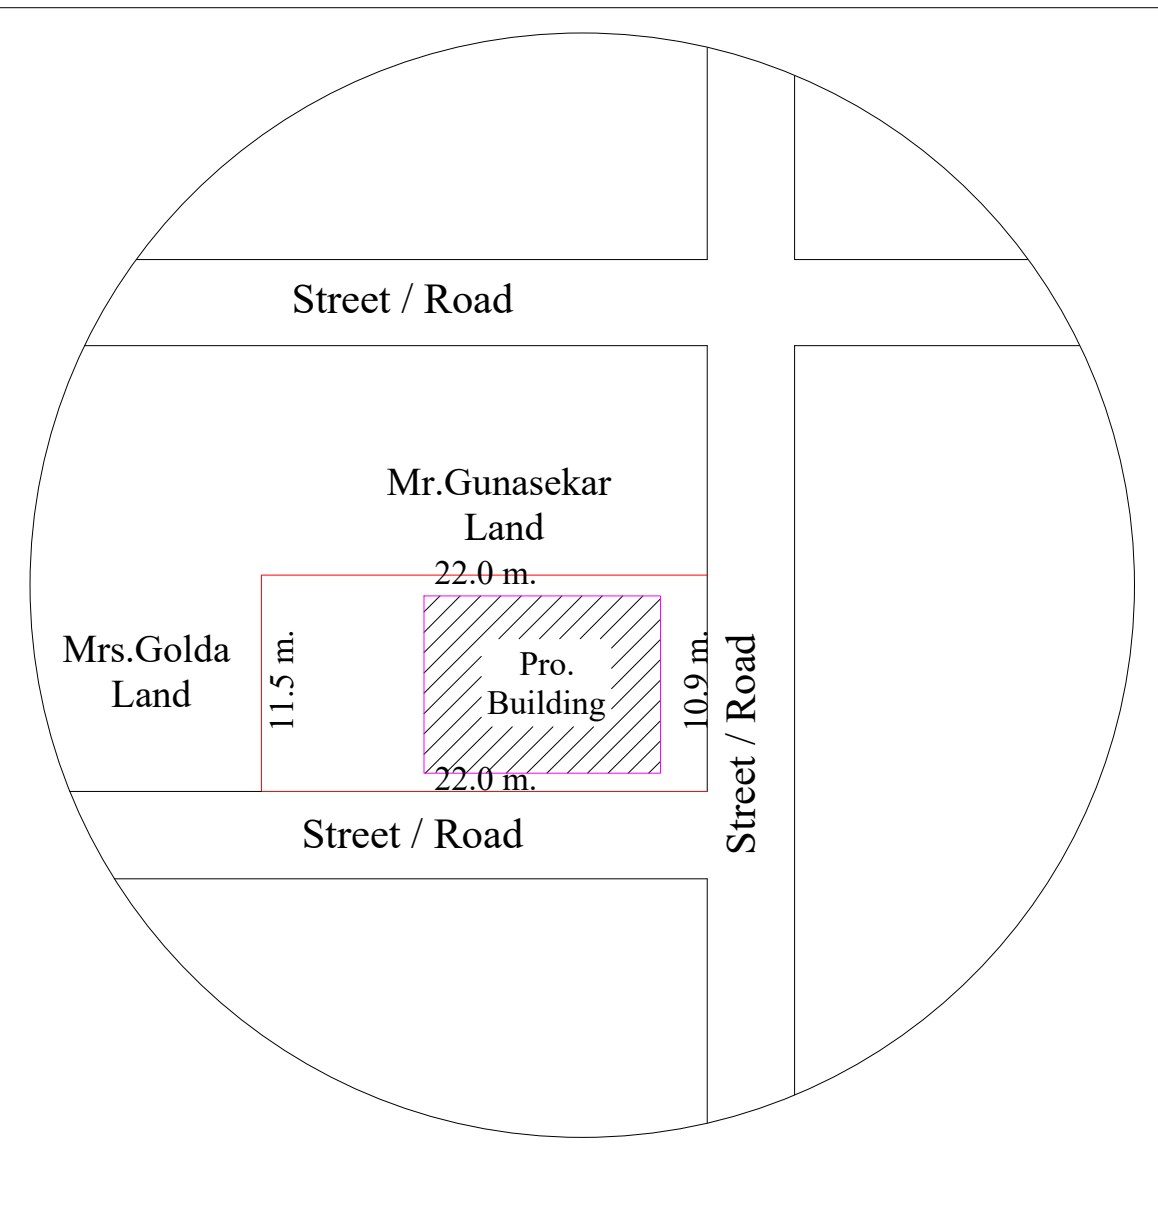

TOPO PLAN

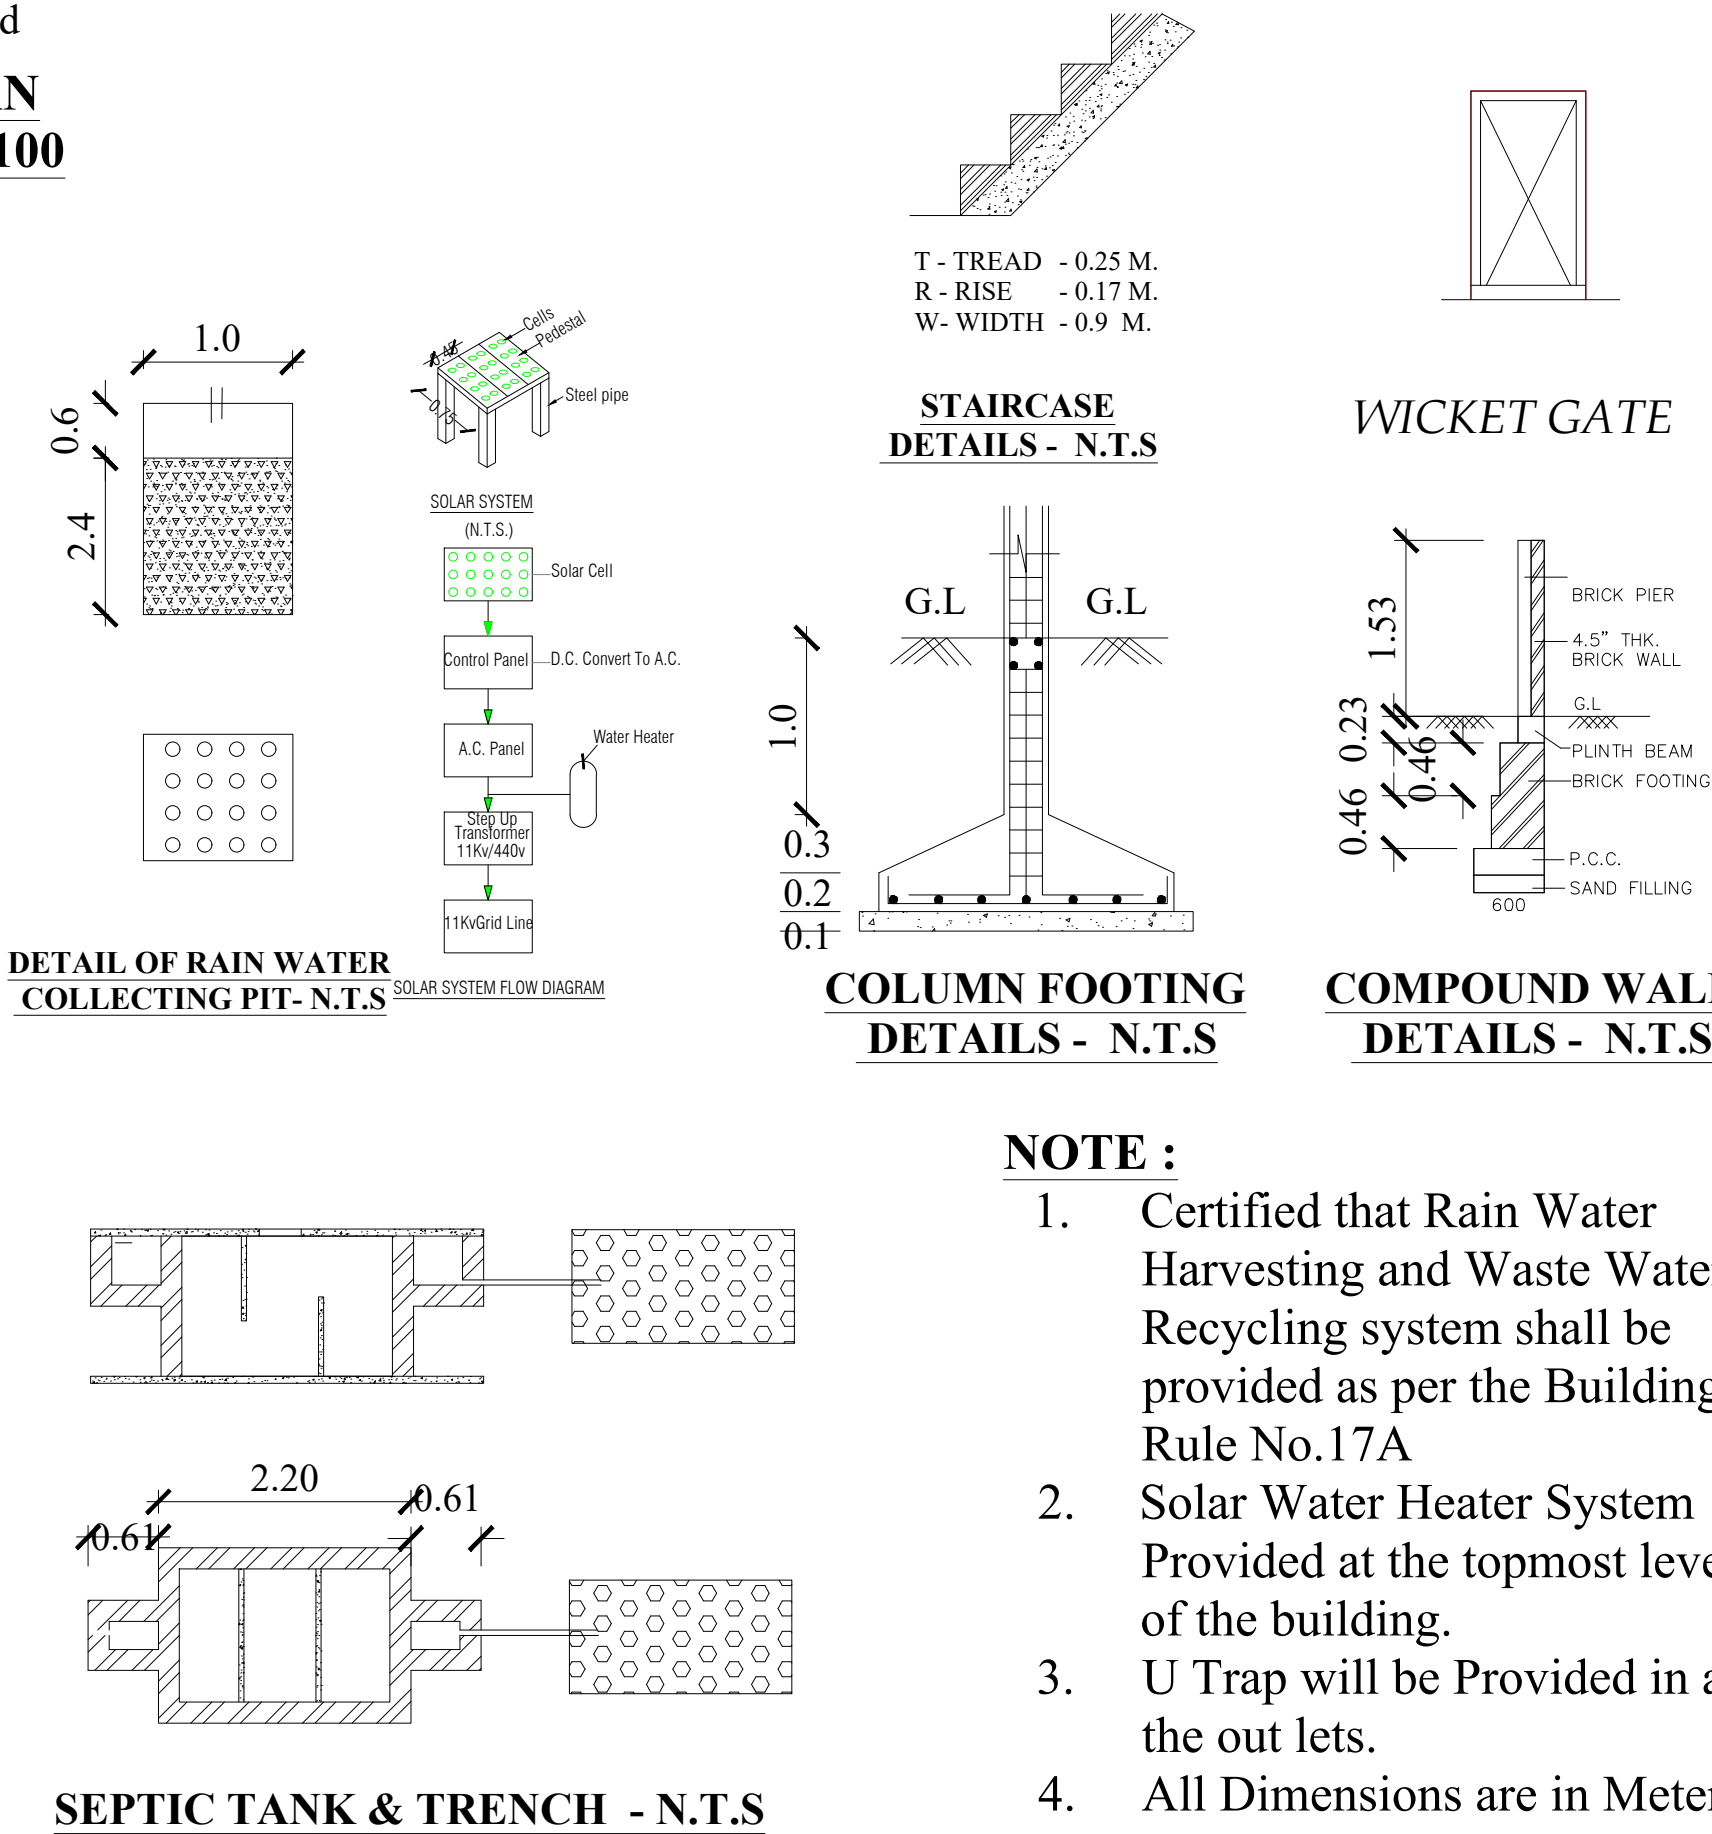

- NOTE :
1. Certified that Rain Water Harvesting and Waste Water Recycling system shall be provided as per the Building Rule No.17A
  2. Solar Water Heater System Provided at the topmost level of the building.
  3. U Trap will be Provided in all the out lets.
  4. All Dimensions are in Meter.

OFFICE USE:

| AREA DETAILS    |                   |        |       |
|-----------------|-------------------|--------|-------|
|                 |                   | Sq.m.  | Sq.ft |
|                 | SITE AREA         | 242.81 | 2614  |
|                 | PLINTH AREA (G.F) | 96.51  | 1038  |
|                 | OPEN AREA         | 146.30 | 1576  |
| JOINERY DETAILS |                   |        |       |
| DESCRIPTION     |                   | B      | H     |
| M.D             | MAIN DOOR         | 1.00   | 2.13  |
| D               | DOOR              | 0.91   | 2.13  |
| D1              | DOOR1             | 0.76   | 2.13  |
| W               | WINDOW            | 1.52   | 1.22  |
| V               | VENTILATOR        | 0.61   | 0.91  |
| V1              | VENTILATOR-1      | 0.91   | 1.53  |

SCALE 1 : 100

APPLICANT:

S. Chandirasekar  
Mr. S.CHANDIRASEKAR

DISCLAIMER:

- Site plan and Address drawn based on the document copy produced by the owner as well as inspection.
- Approval process and Building construction not followed by me.
- I am not giving structural Detailing and i am not responsible for further Illegal Activity using this Plan.

ENGINEER/LBS:

Er. M. EUCHARIST SANTHANA GEORGE , DCE.,  
Licensed Building Surveyor .,  
Engineers Grade -III,  
Reg.No: 139 / LS / 2022 / 00014 ,  
Reg.DRDA - Sat.PU/04/2023-24  
SONIYA BUILDERS,  
Pothakalanvilai - 628 702,  
Thoothukudi Dist.  
CELL : 944 288 66 86.