
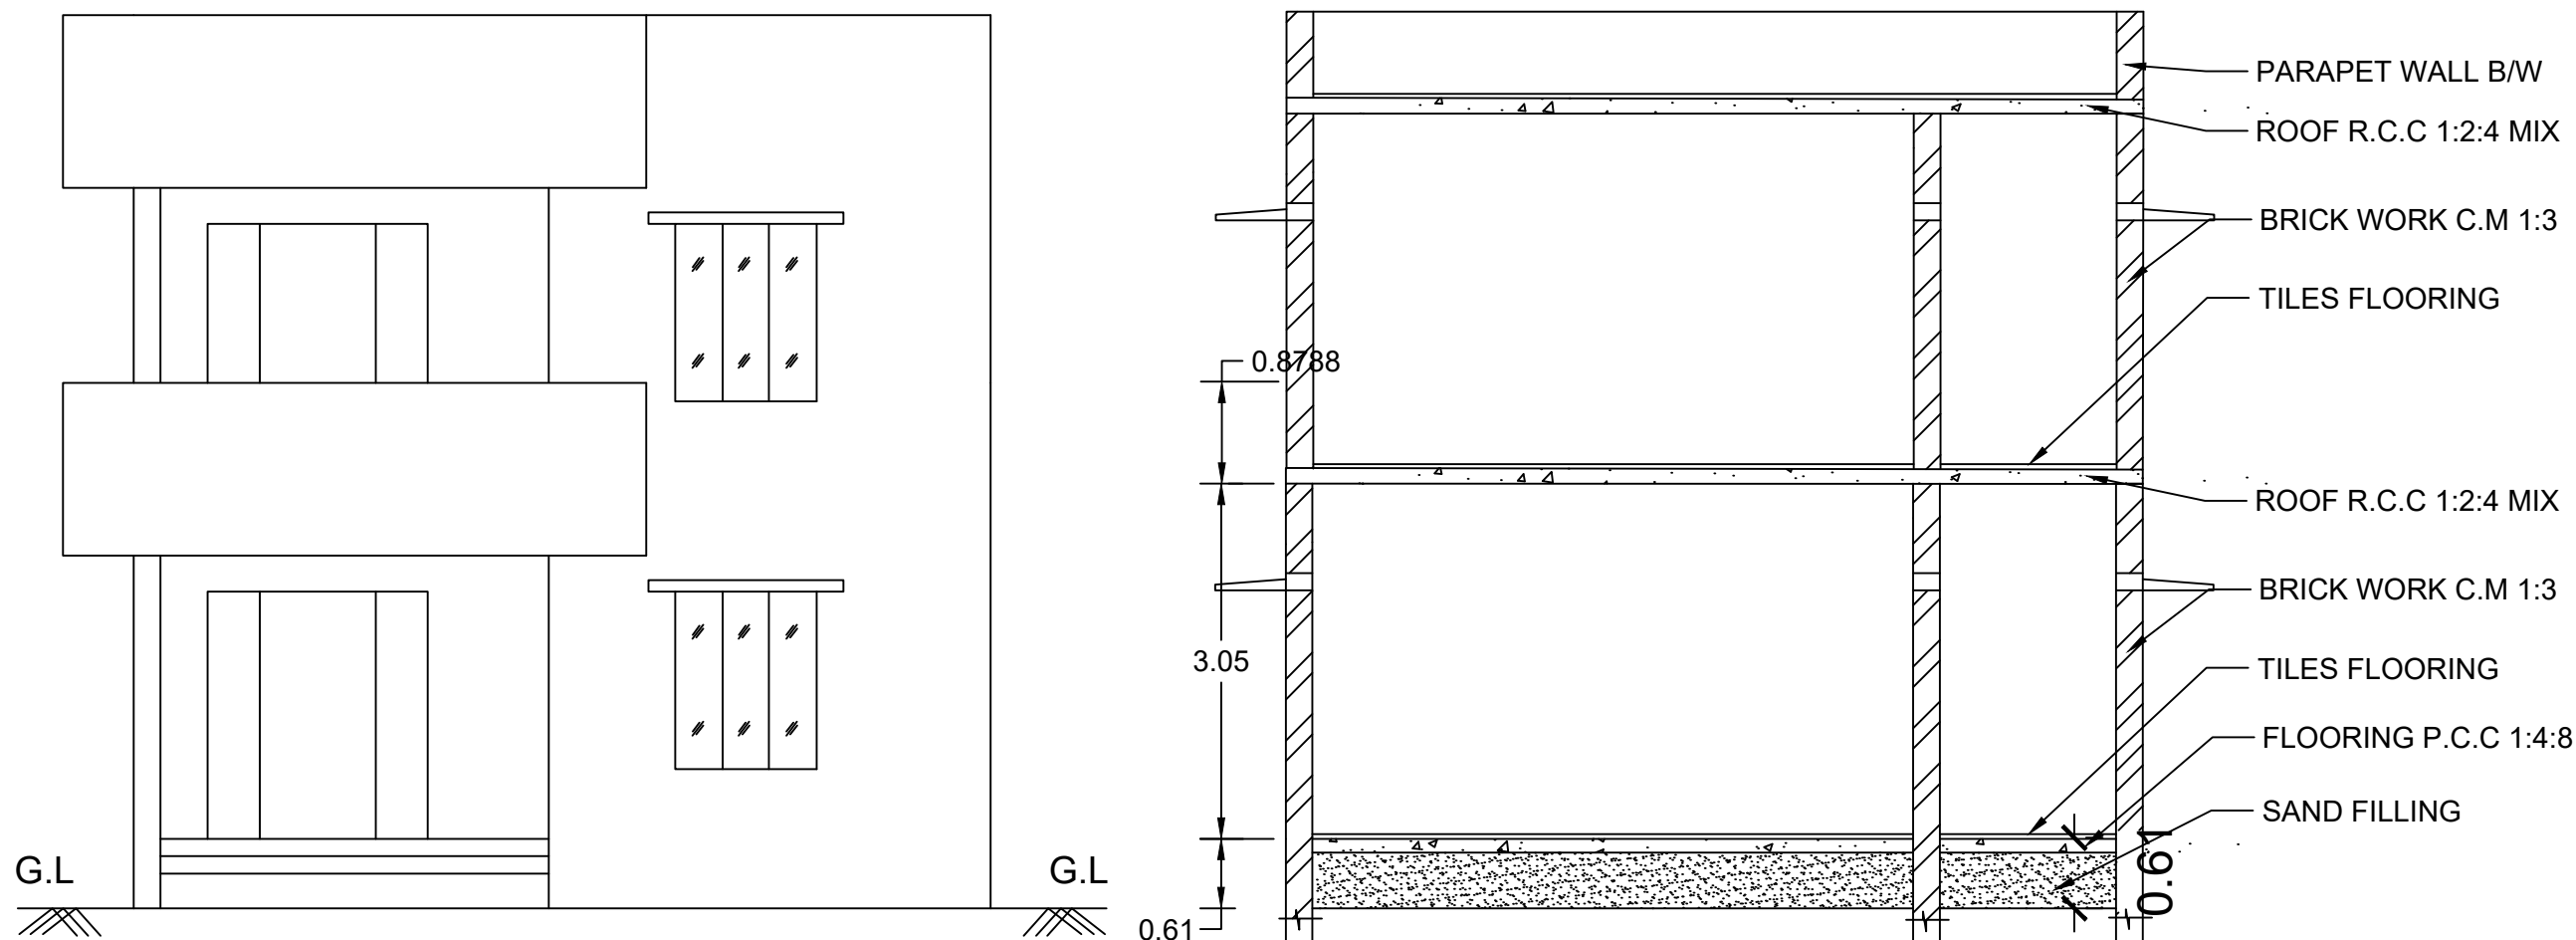



PLAN SHOWING THE PROPOSED NEW CONSTRUCTION OF R.C.C ROOF RESIDENTIAL BUILDING GROUND AND FIRST FLOOR IN NATHAM SURVEY NO. 692/14 , PATTA NO: 516 , WARD NO . , AT NADUVAKURICHI VILLAGE & PANCHAYAT, SATHANKULAM PANCHAYAT UNION & TALUK, THOOTHUKUDI DISTRICT.

NAME OF THE APPLICANT:- 1. Mr. T.RAJADURAI S/O THANASEKARAN

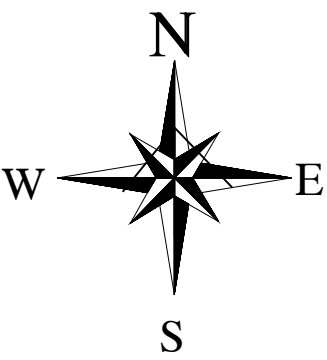


ELEVATION

SECTION A-A'

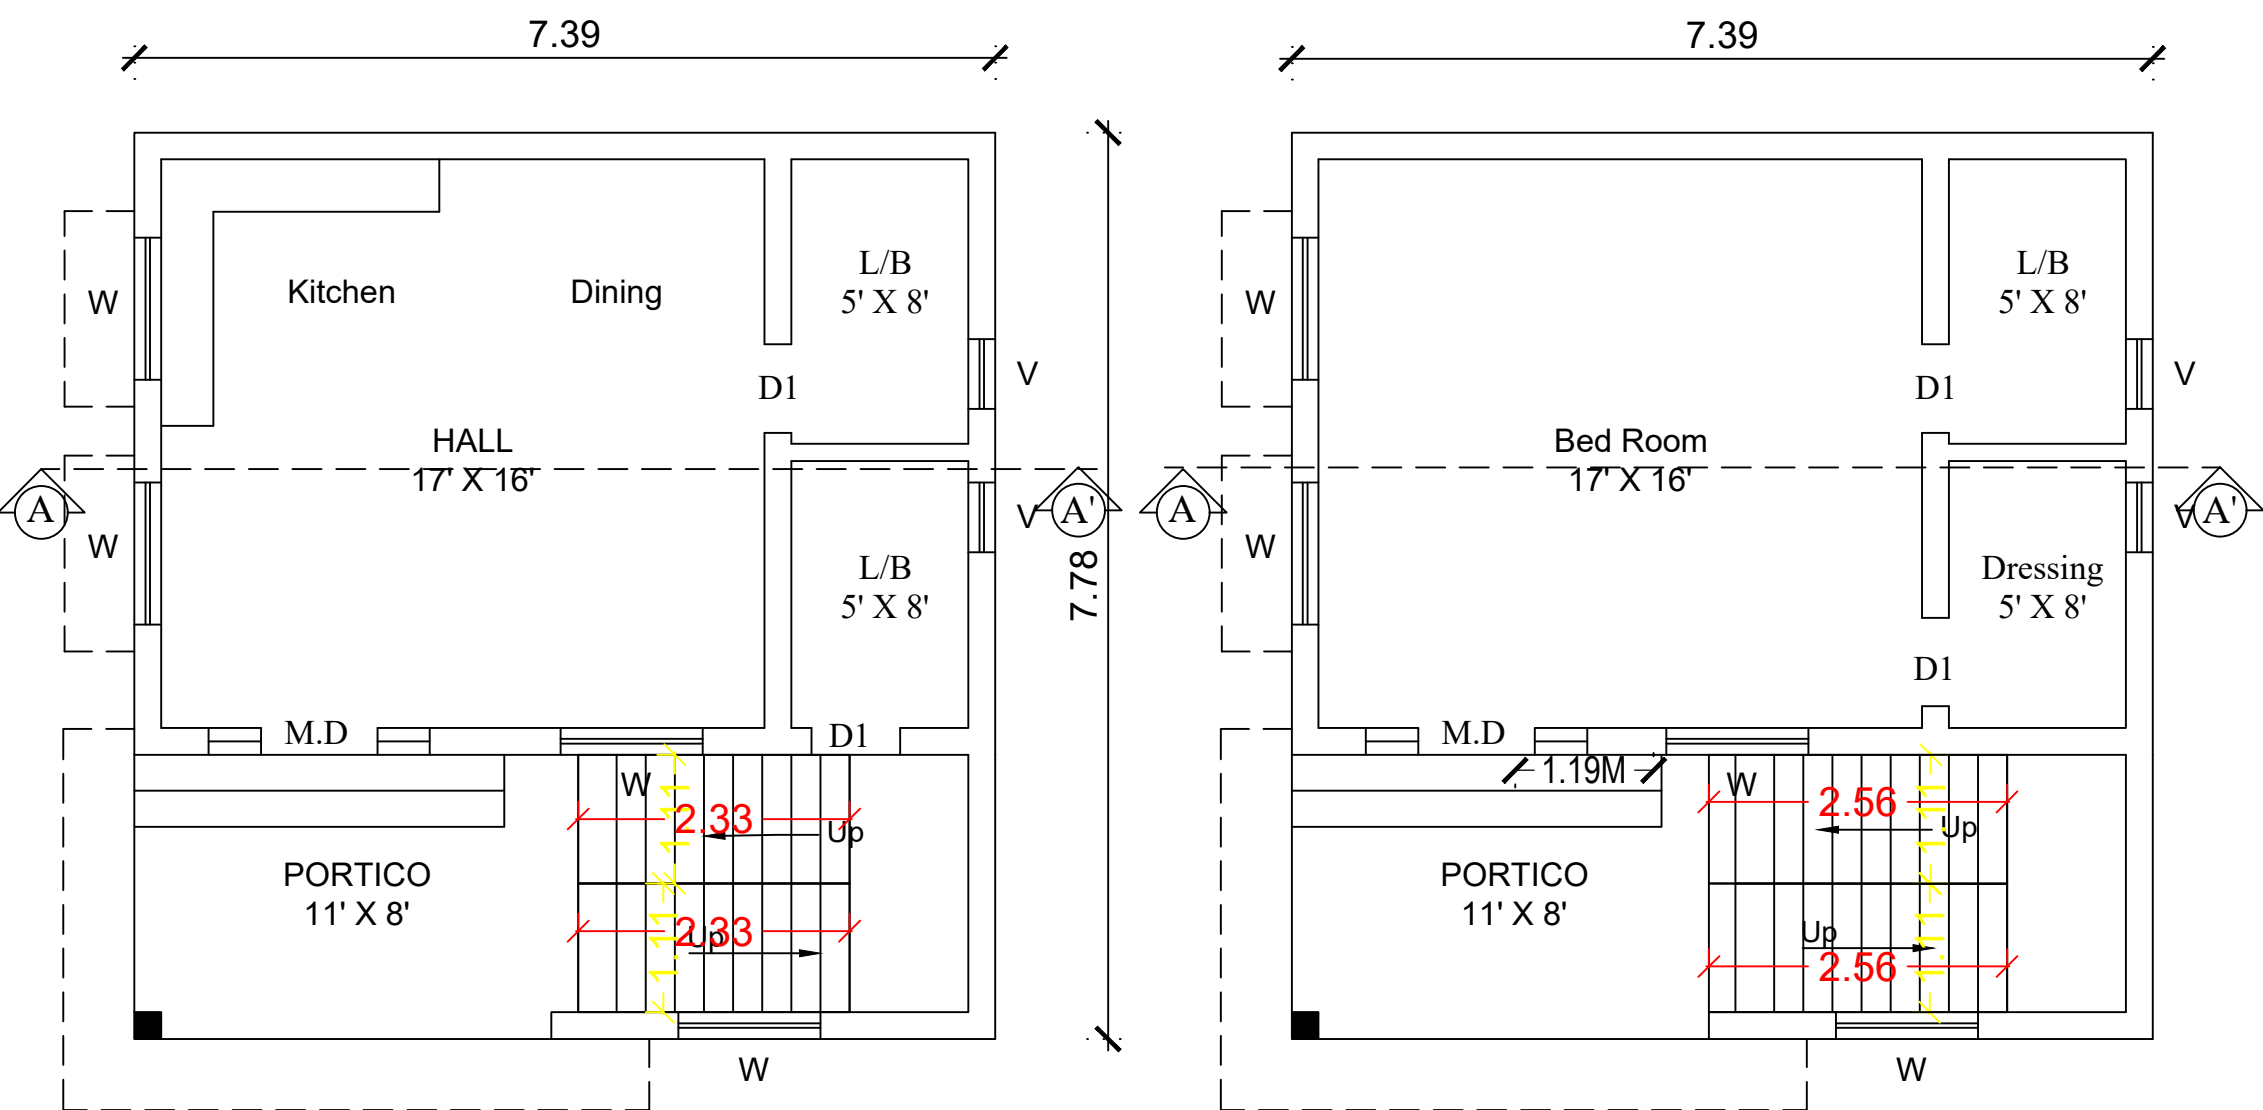


PRO. BUILDING
PLAN - G.F


PRO. BUILDING
PLAN - F.F

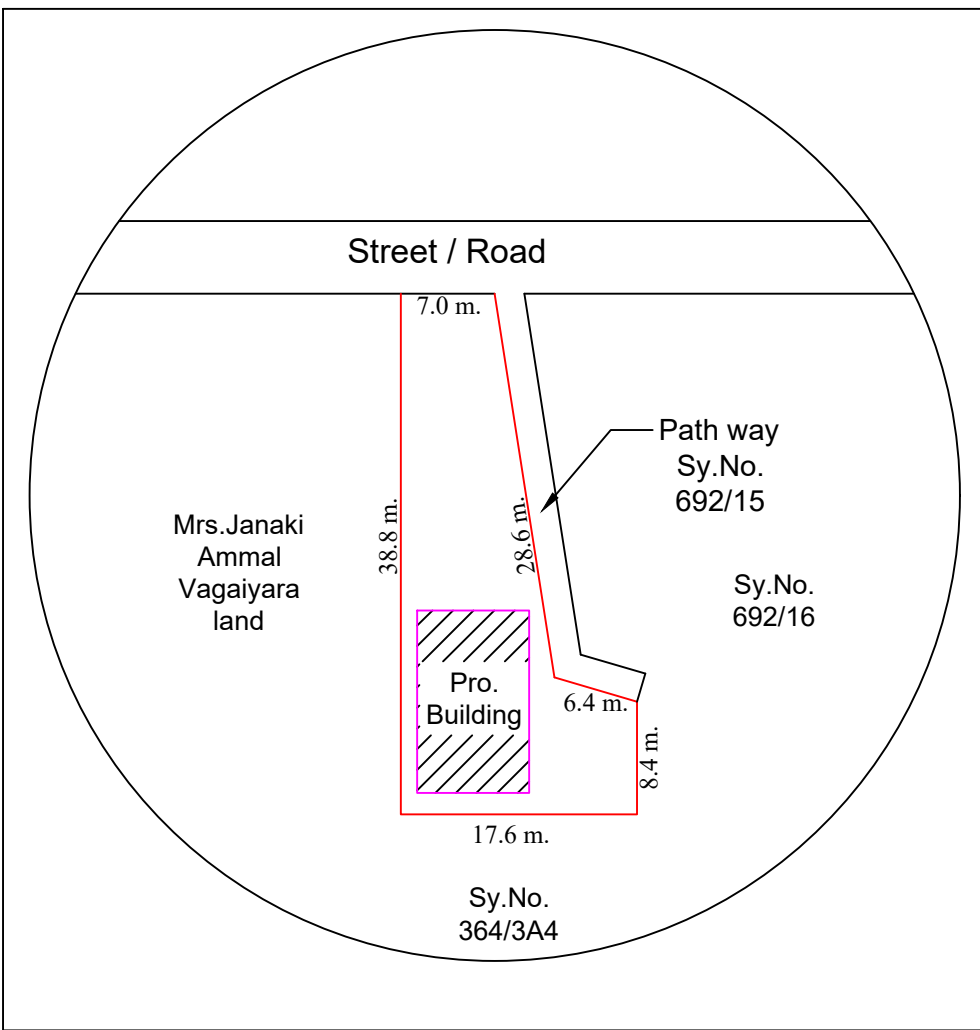

TOPO PLAN

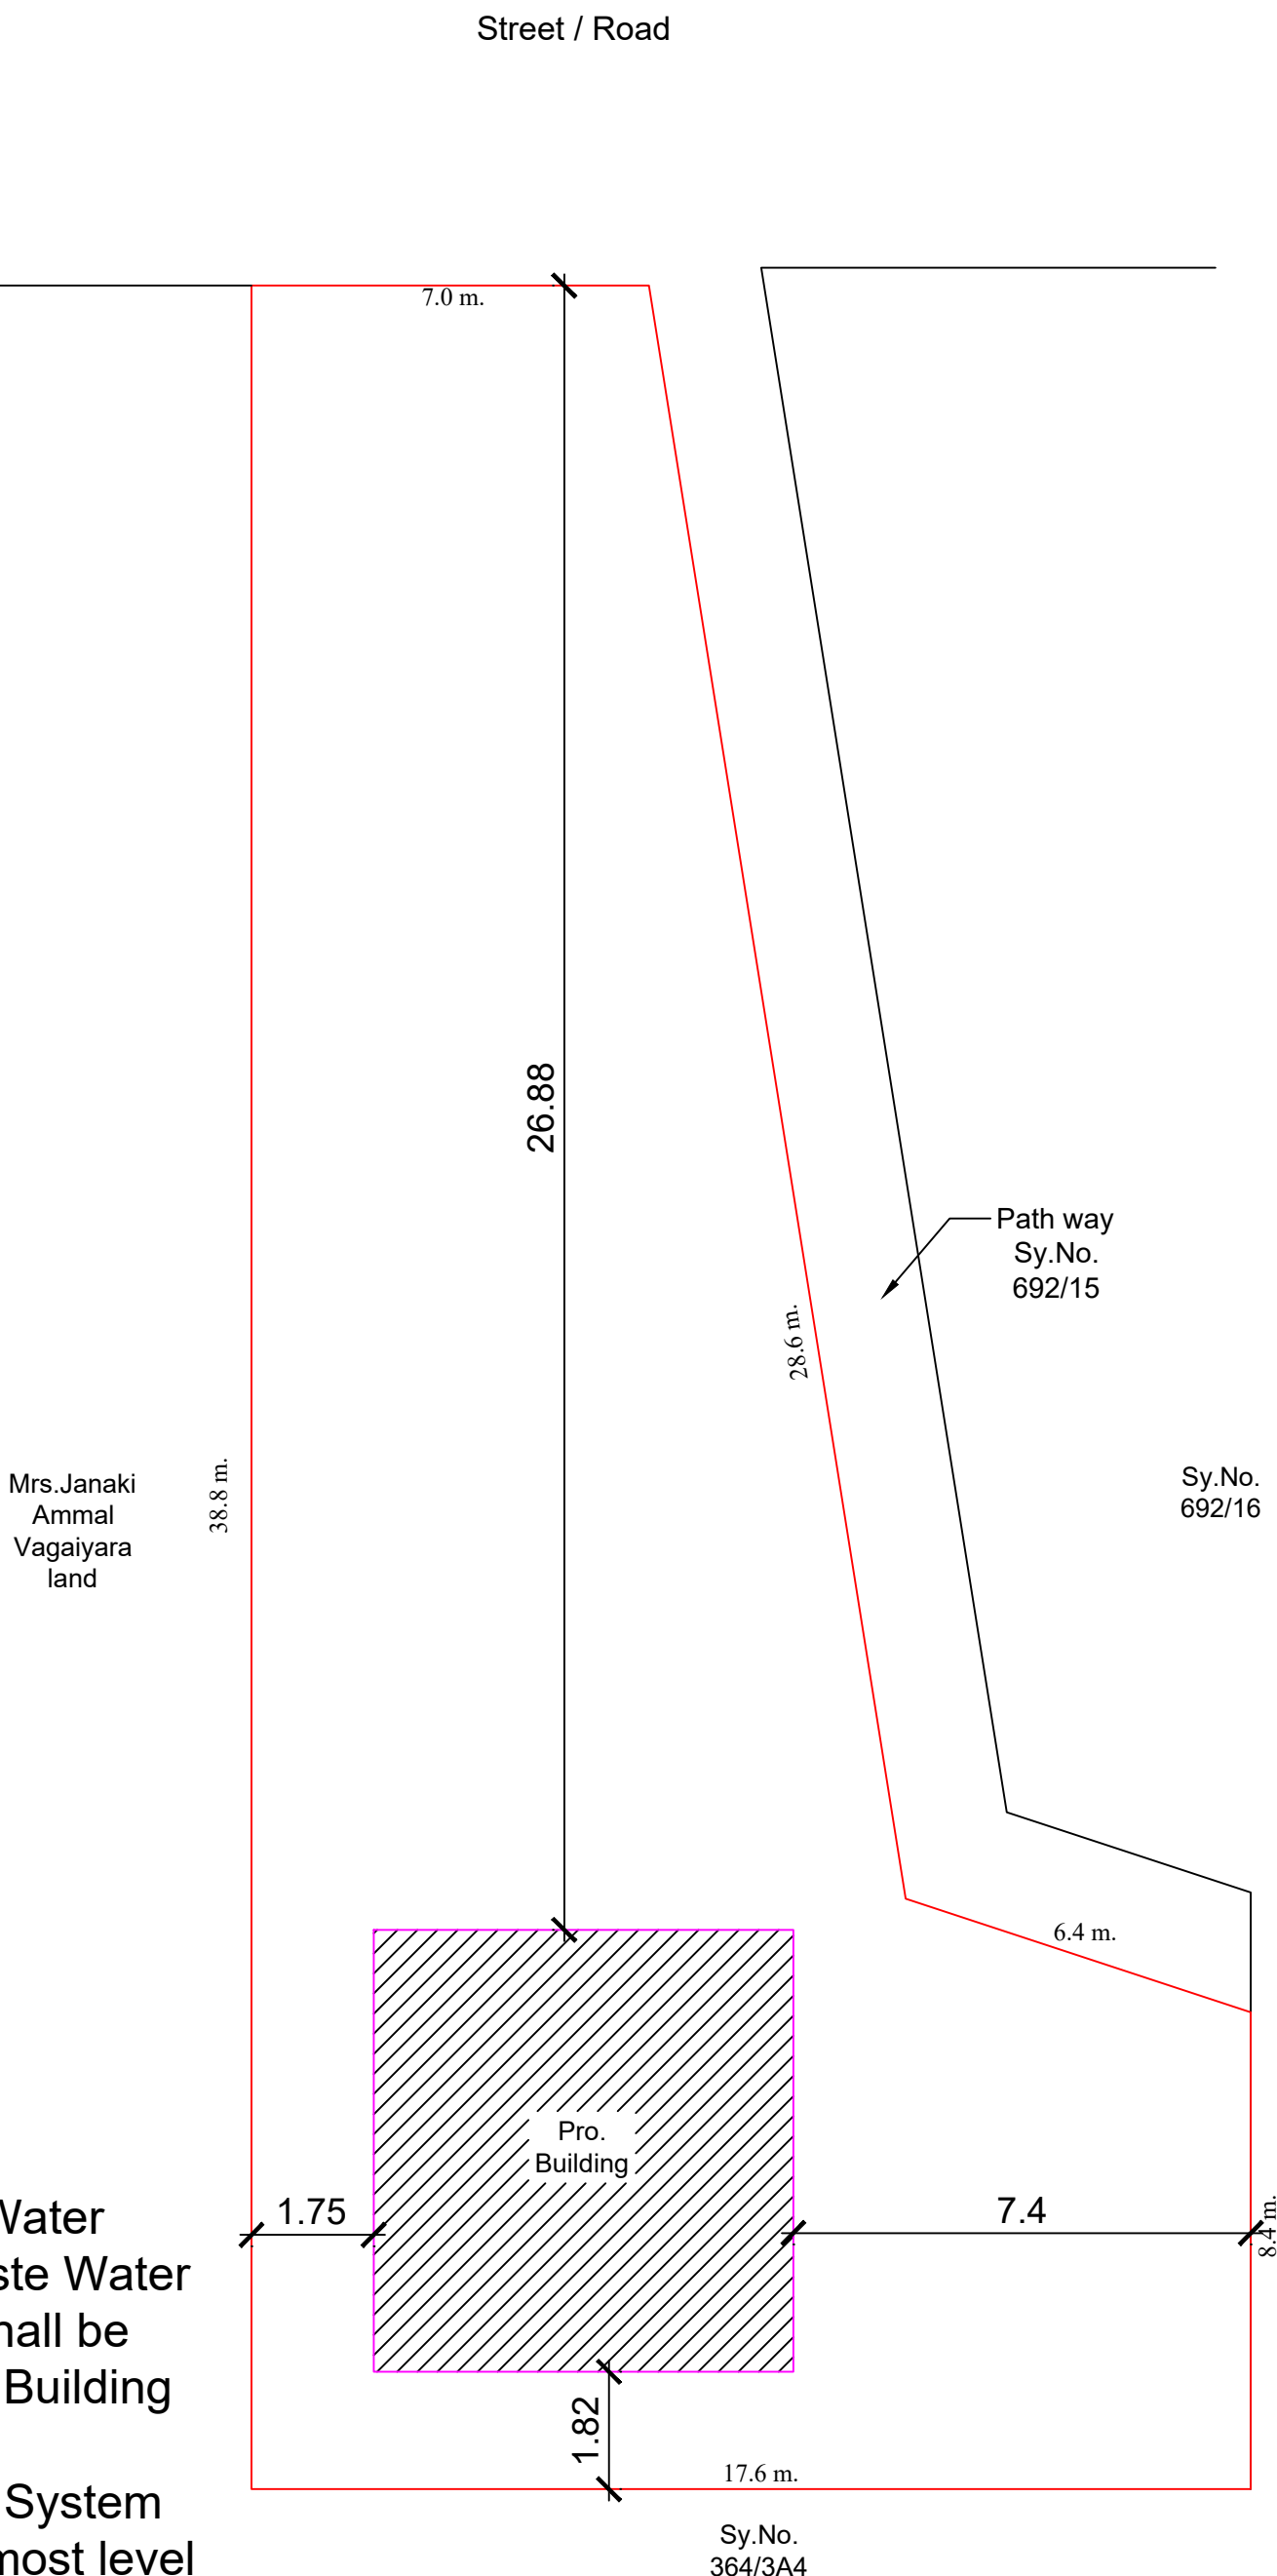

SITE PLAN
SCALE 1:200

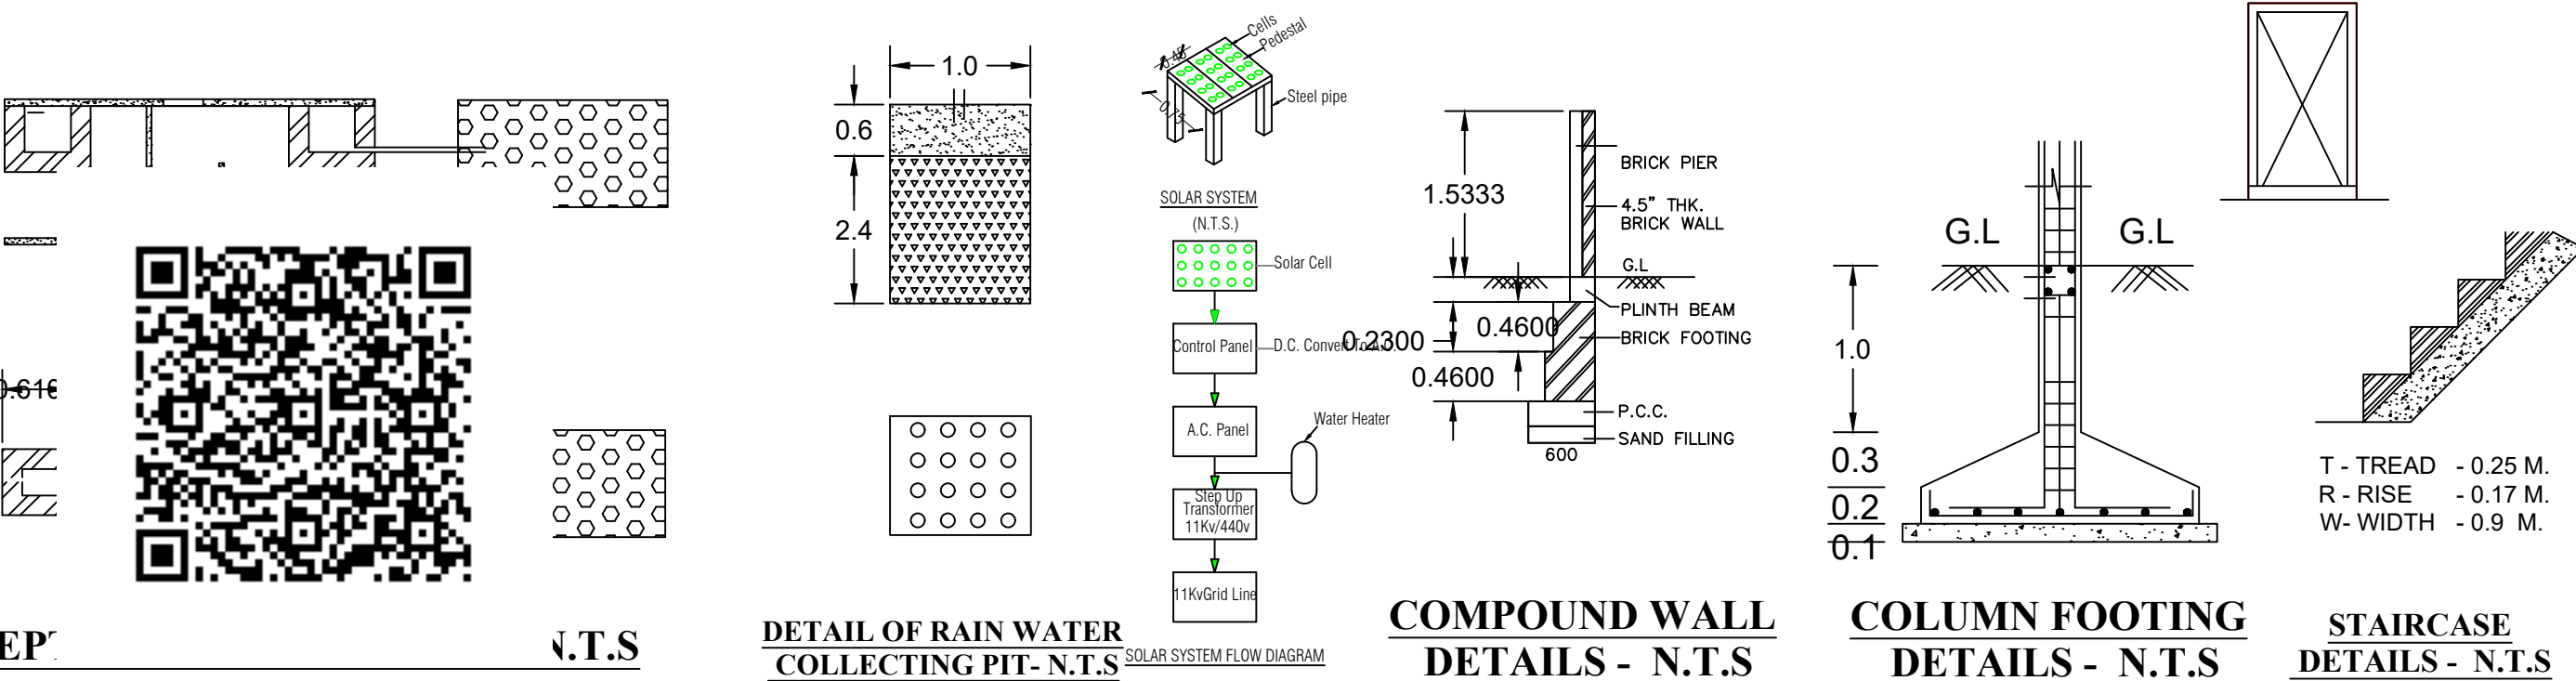

NOTE :

1. Certified that Rain Water Harvesting and Waste Water Recycling system shall be provided as per the Building Rule No.17A
2. Solar Water Heater System Provided at the topmost level of the building.
3. U Trap will be Provided in all the out lets.
4. All Dimensions are in Meter.

OFFICE USE:

AREA DETAILS

		Sq.m.	Sq.ft
	SITE AREA	388.00	4173
	PLINTH AREA (G.F)	57.49	619
	PLINTH AREA (F.F)	57.49	619
	TOTAL PLINTH AREA	114.98	1238
	OPEN AREA	273.2	2935

JOINERY DETAILS

	DESCRIPTION	B	H
M.D	MAIN DOOR	1.00	2.13
D	DOOR	0.91	2.13
D1	DOOR1	0.76	2.13
W	WINDOW	1.52	1.22
V	VENTILATOR	0.61	0.91
V1	VENTILATOR-1	0.91	0.91

SCALE 1 : 100

APPLICANT:

Mr. T.RAJADURAI

DISCLAIMER:

- Site plan and Address drawn based on the document copy produced by the owner as well as inspection.
- Approval process and Building construction not followed by me.
- I am not giving structural Detailing and i am not responsible for further Illegal Activity using this Plan.

ENGINEER/LBS:

Er. M. EUCHARIST SANTHANA GEORGE , DCE.,
Licensed Building Surveyor .,
Engineers Grade -III,
Reg.No: 139 / LS / 2022 / 00014 ,
Reg.DRDA - Sat.PU/04/2023-24
SONIYA BUILDERS,
Pothakalanvilai - 628 702,
Thoothukudi Dist.
CELL : 944 288 66 86.