

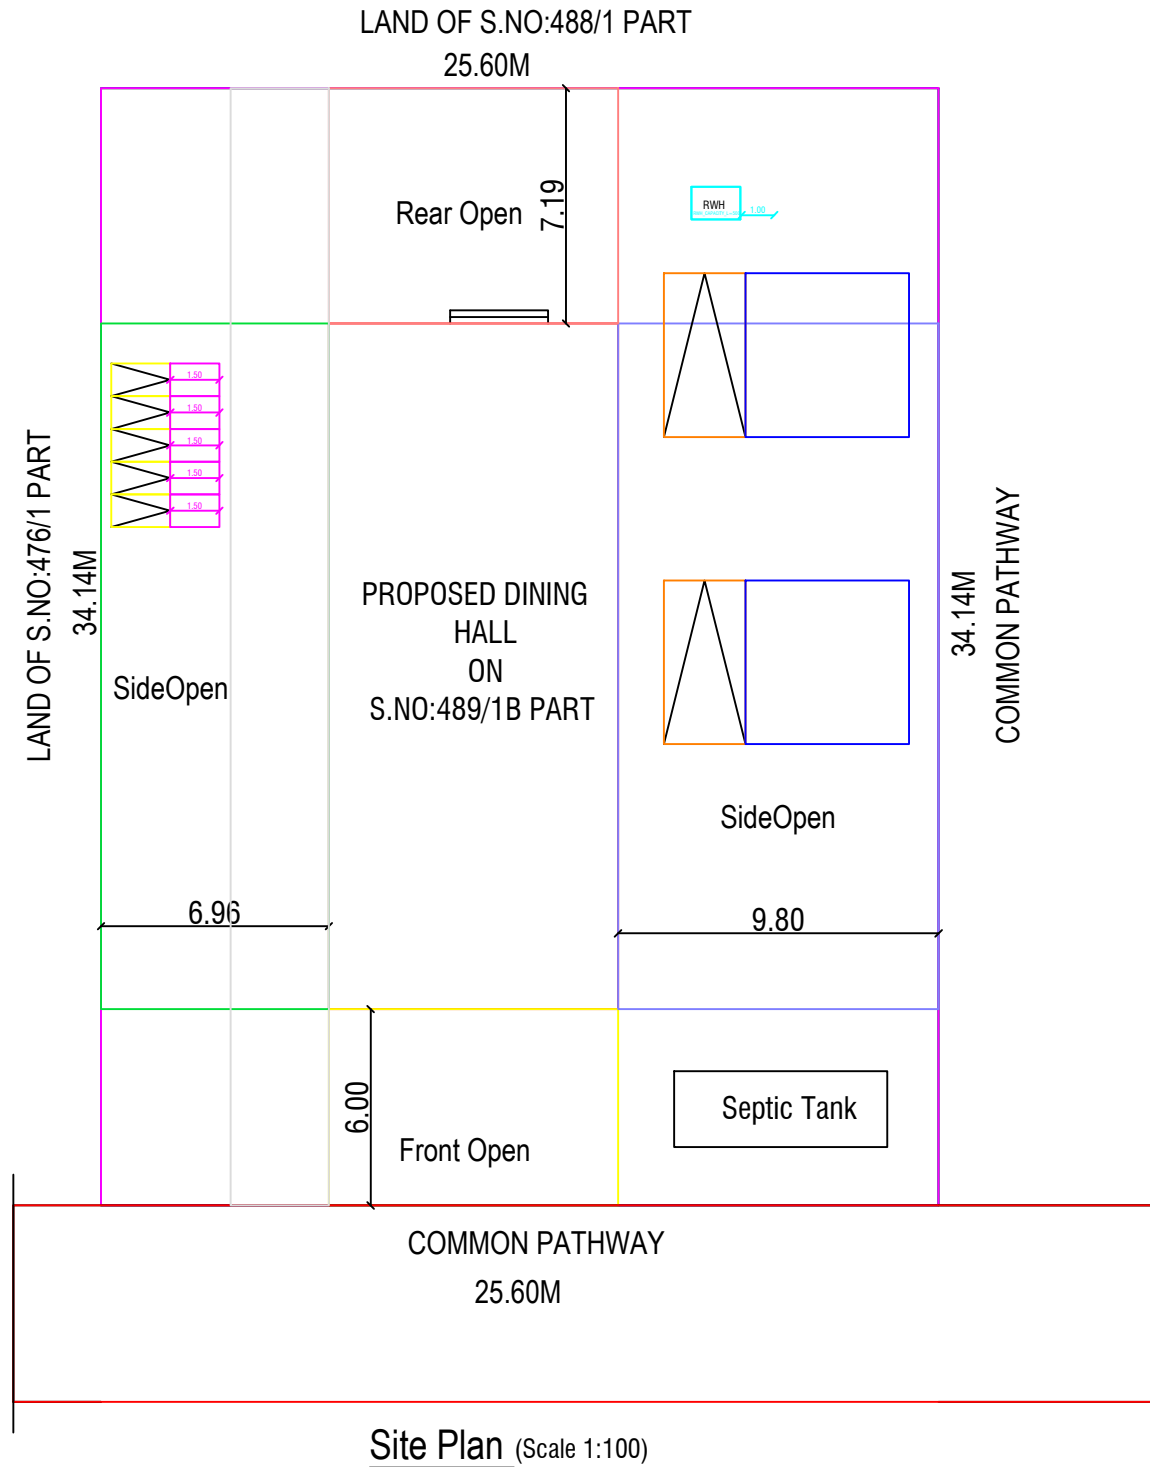
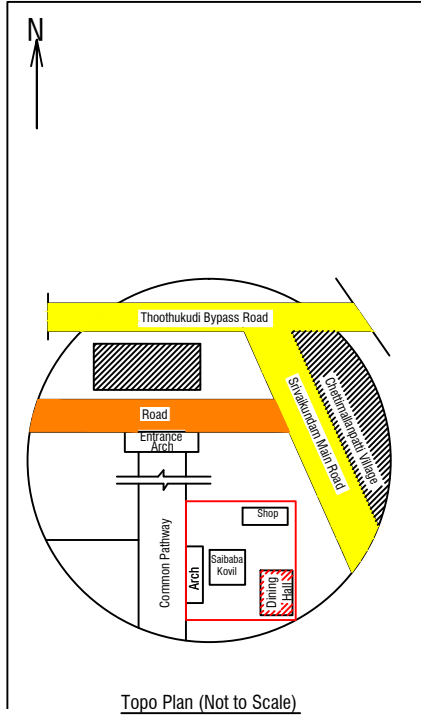
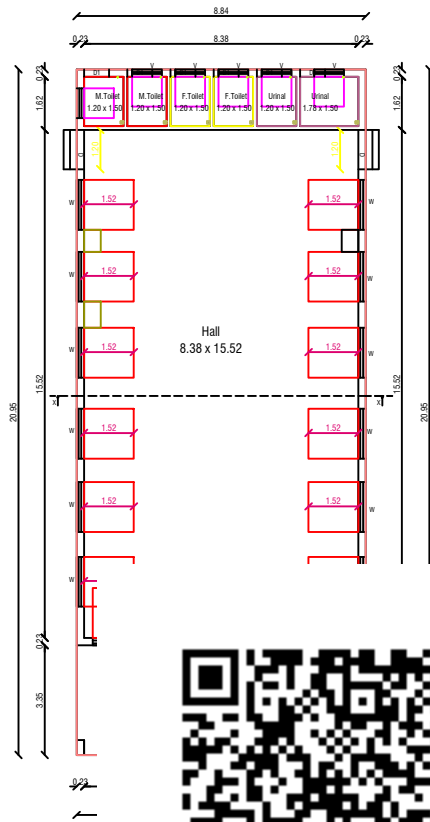


PLAN SHOWING THE PROPOSED CONSTRUCTION OF A DINING HALL (GROUND FLOOR) ON SURVEY NO:489/1B PART AT CHETTIMALANPATTI VILLAGE OF KEELAVALLANADU PANCHAYAT,KARUNGULAM UNION,SRIVAIKUNDAM TALUK,THOOTHUKUDI DISTRICT.

Applicant Name : M/s.NATURE CHARITABLE TRUST

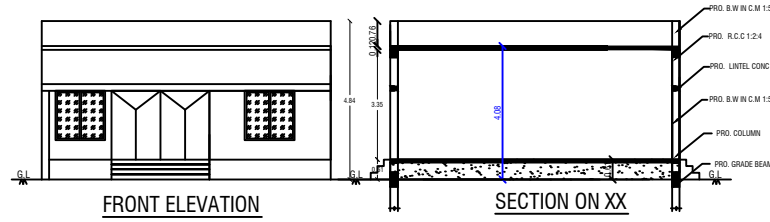

Site Plan (Scale 1:100)

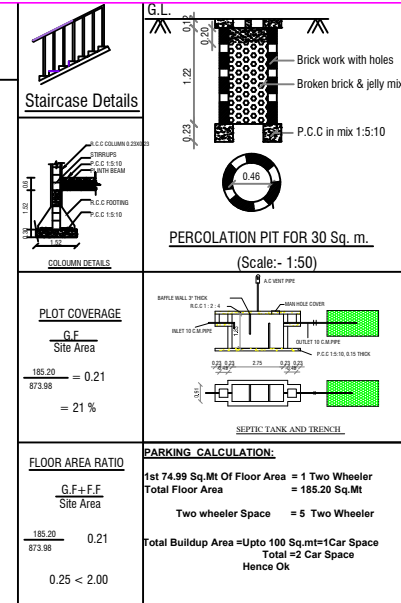

Description	Required	Available	Remarks
Front Setback	6.00 m	6.00m	OK
Side Setback (Left)	6.00 m	9.80m	OK
Side Setback (Right)	6.00 m	6.00m	OK
Rear Setback	6.00 m	7.19m	OK
Car Parking	2Nos	2 Nos	OK
Two Wheeler	5Nos	5 Nos	OK
FSI	2.00	0.21	OK

APPLICANT

JOINERY			
MD	MAIN DOOR 3.00 X 2.10	W	Window 1.52 X 1.52
D1	DOOR 0.90 X 2.10	KW	Window 1.52 X 1.22
D2	DOOR 0.75 X 1.80	V	OPENING 0.91 X 2.10
O	OPEN 0.90 X 2.10	D	DOOR 1.2X2.10
AREA DETAILS		SQ.M	SQ.FT
	SITE AREA (Part)	873.98	9407.52
	PRO. GROUND FLOOR	185.20	1993.49
	OPEN SPACE	688.78	7414.03
	ROAD		

RAIN WATER COLLECTING TANK IS TO BE PROVIDED waste water to be garden ALL DIMENSION ARE IN METRE

For NATURE CHARITABLE TRUST
M.C. Rju
Managing Trustee

Applicant Name : M/s.NATURE CHARITABLE TRUST

ENGINEER
Er. S. MARISHWARAN B.E.,
Registered Engineer
Reg No. KGLM/2022/07
3/28, Krishnan Kovil Street
Karungulam - 628 615
Cell: 96423 37858