



PLAN SHOWING THE PROPOSED CONSTRUCTION OF G.F CONCRETE ROOF 2 RETAIL SHOP BUILDING AT SURVEY NO:214/3B1A, PATTA:1192,


CHETIYAPATHTHU VILLAGE AND PANCHAYAT OF UDANGUDI PANCHAYAT UNION, TIRUCHENDUR TALUK, THOOTHUKUDI DISTRICT.

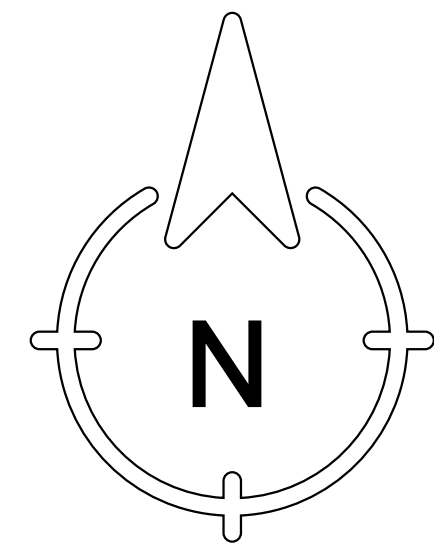


NAME OF THE APPLICANT: Mrs. CHITHIRAI SELVI T (D/O) Mr. THANGA PERUMAL

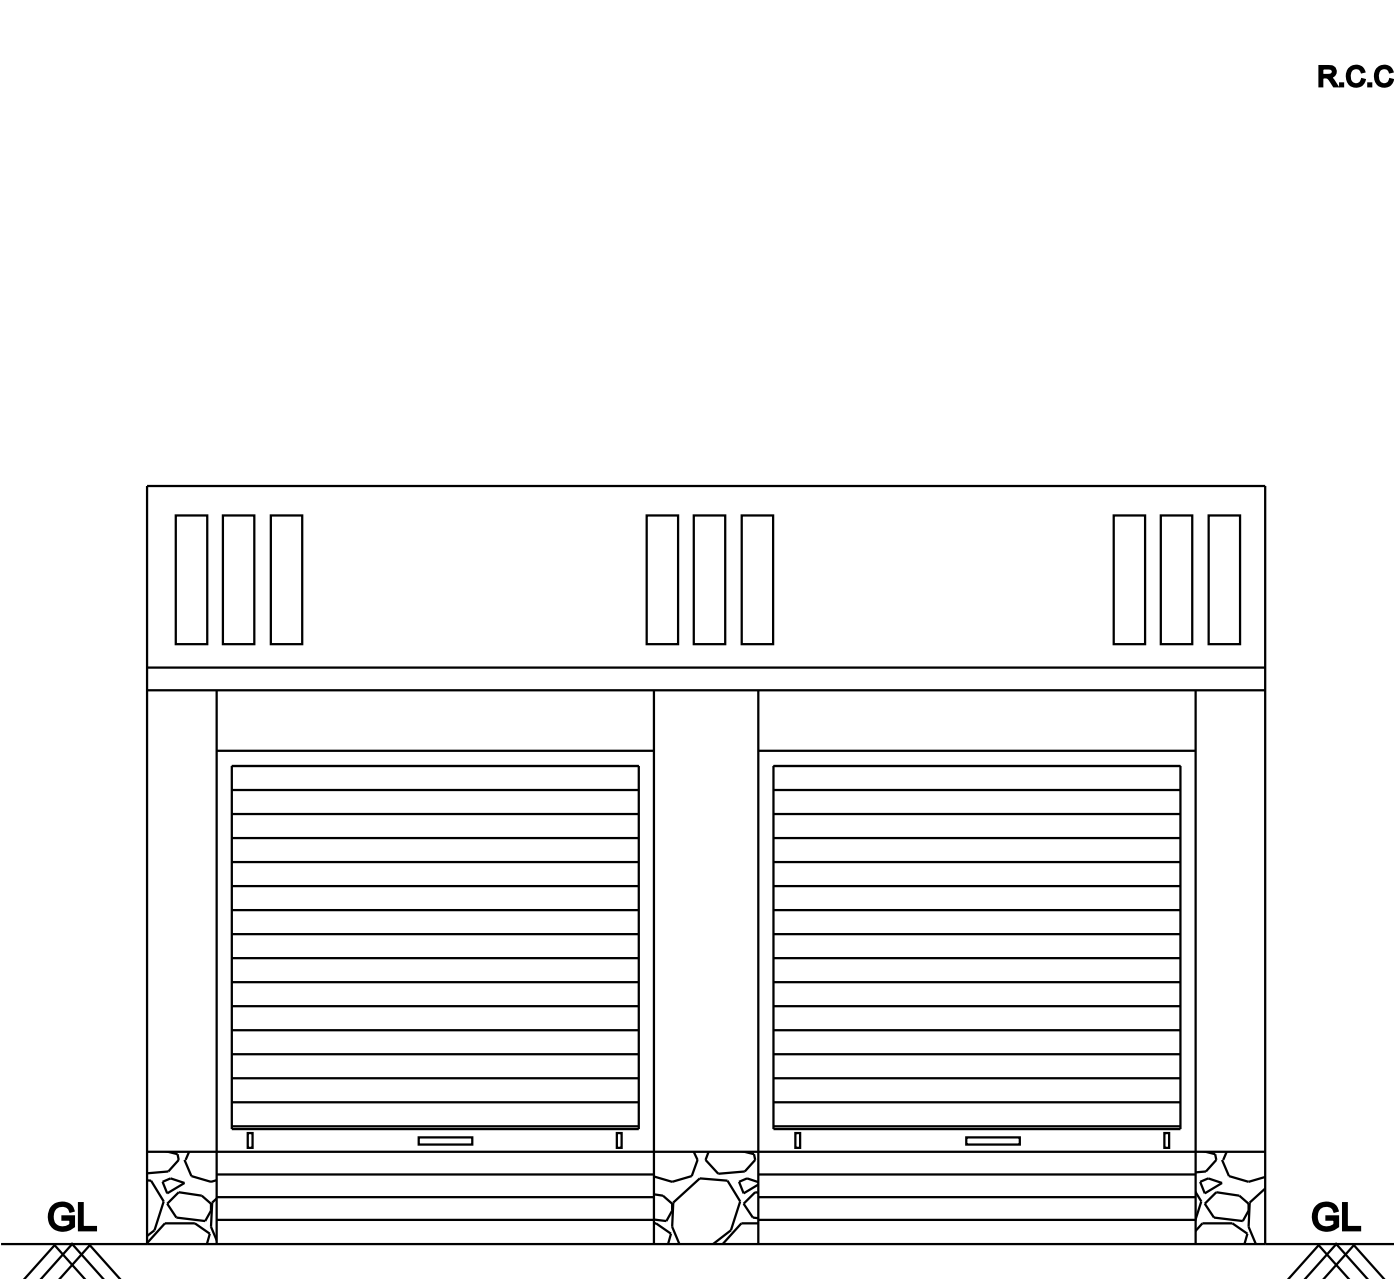


FRONT ELEVATION

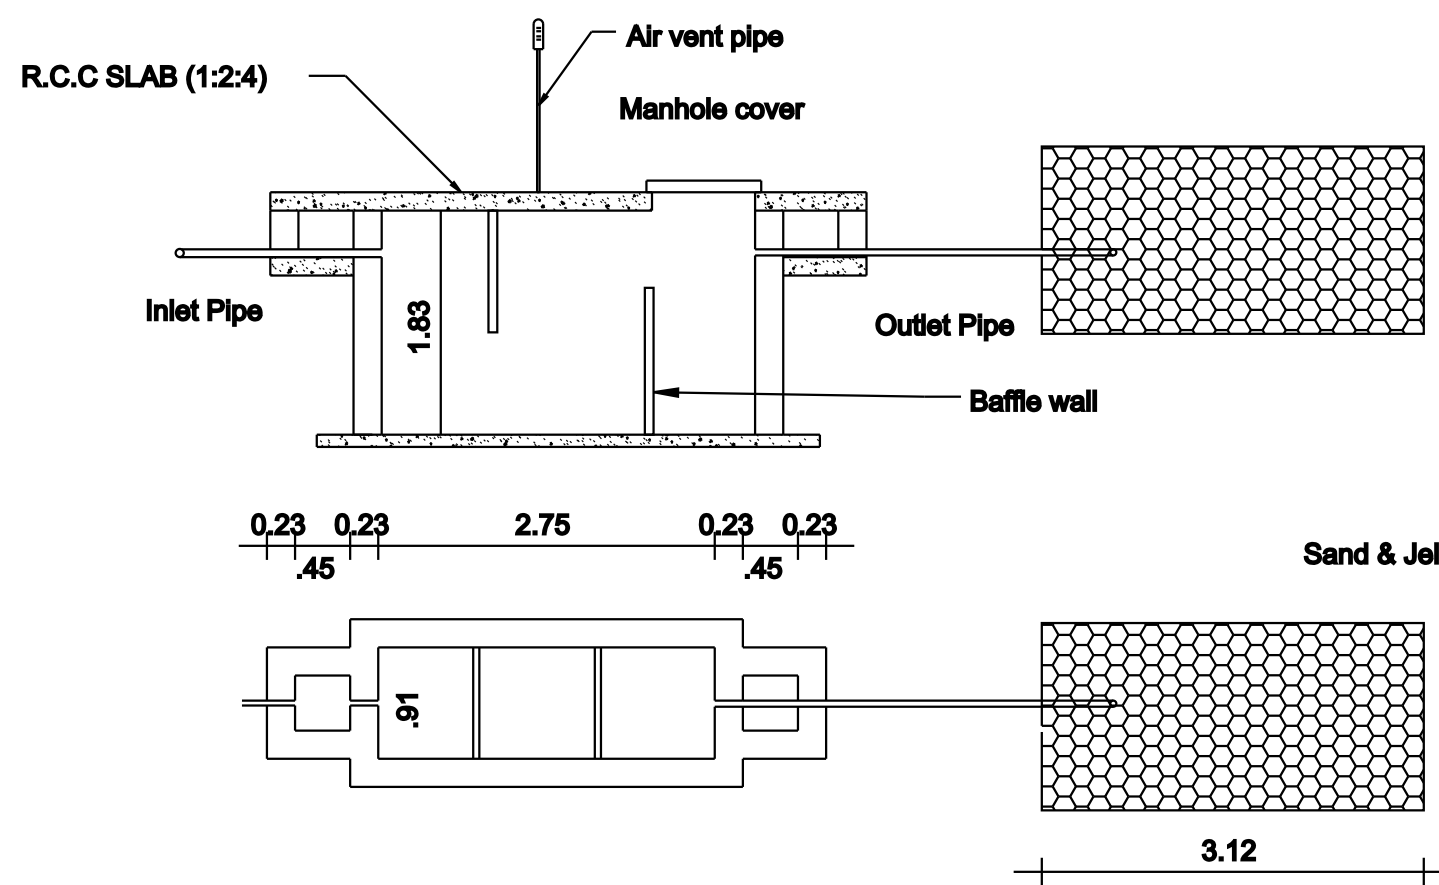


SEPTIC TANK & TRENCH

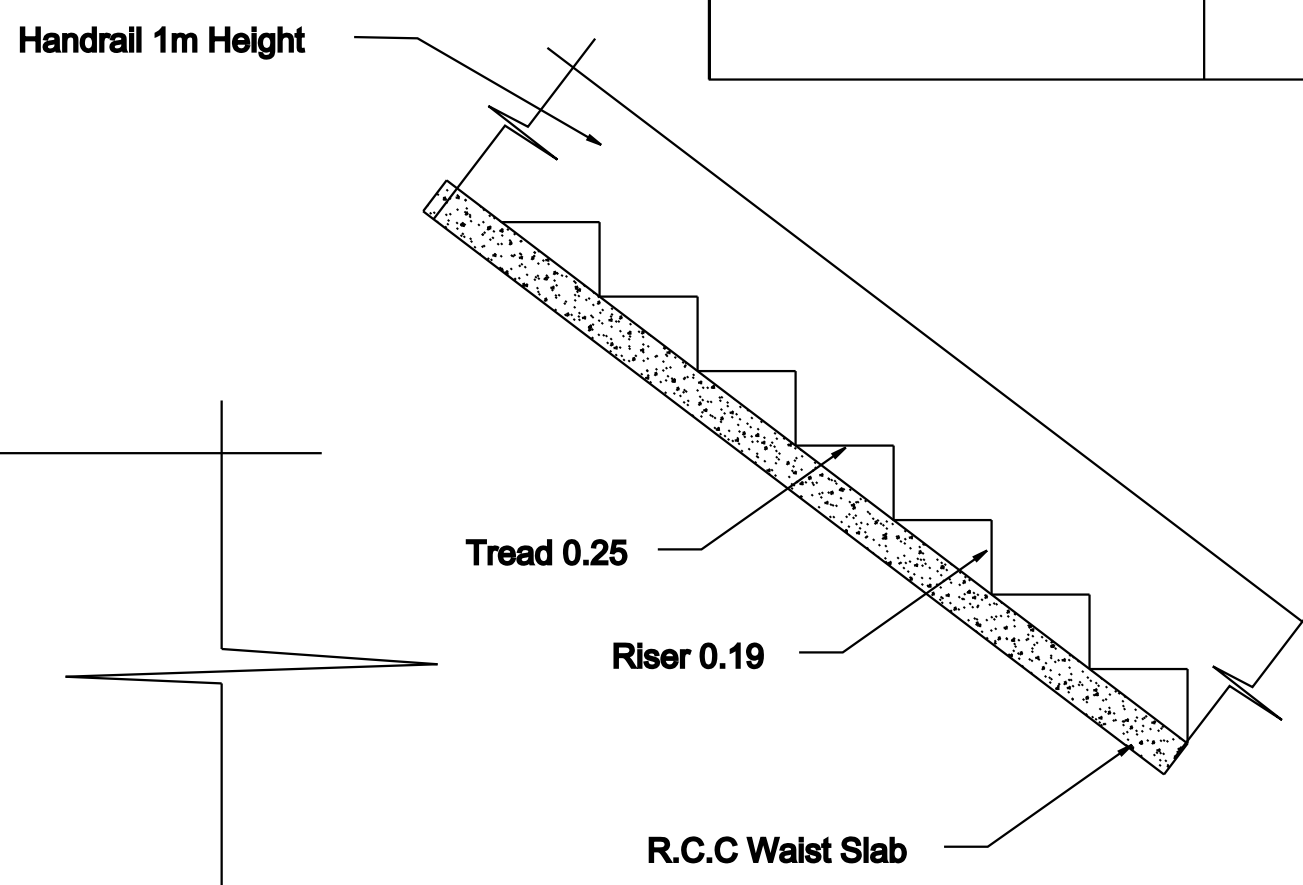


STAIR DETAILS

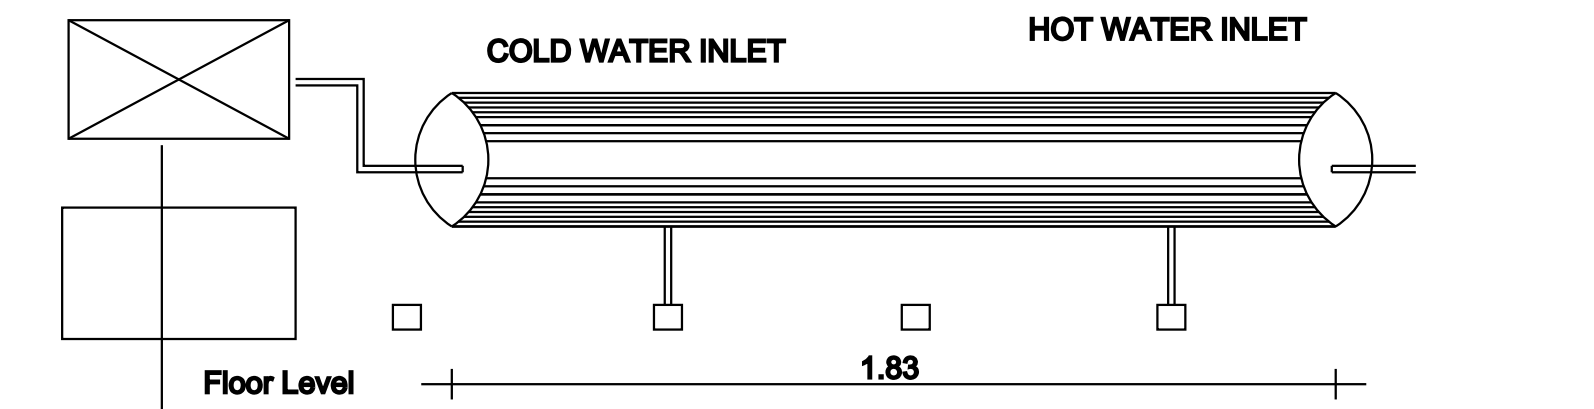


DETAILS OF SOLAR HOT WATER SYSTEM

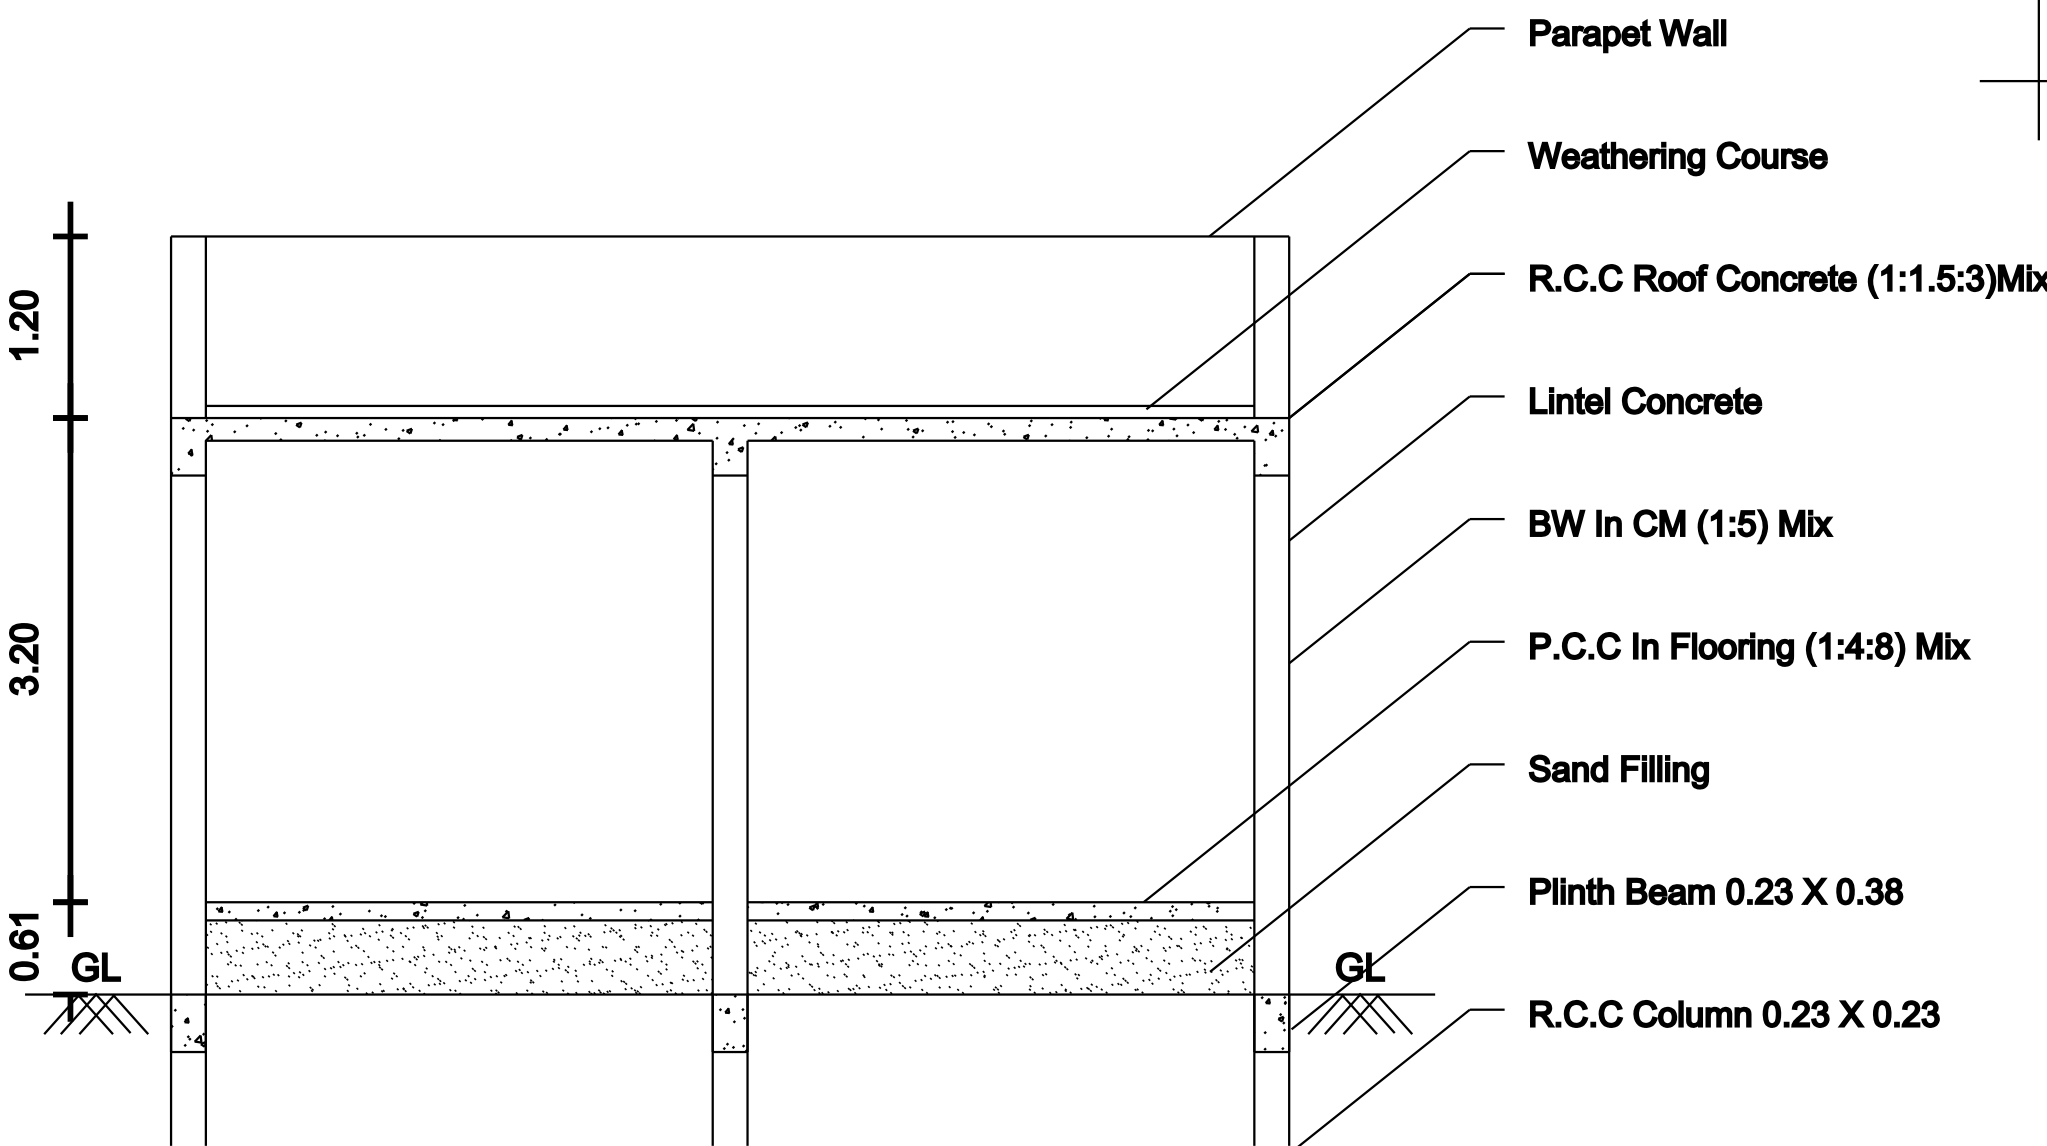


SECTION ON 'AB'

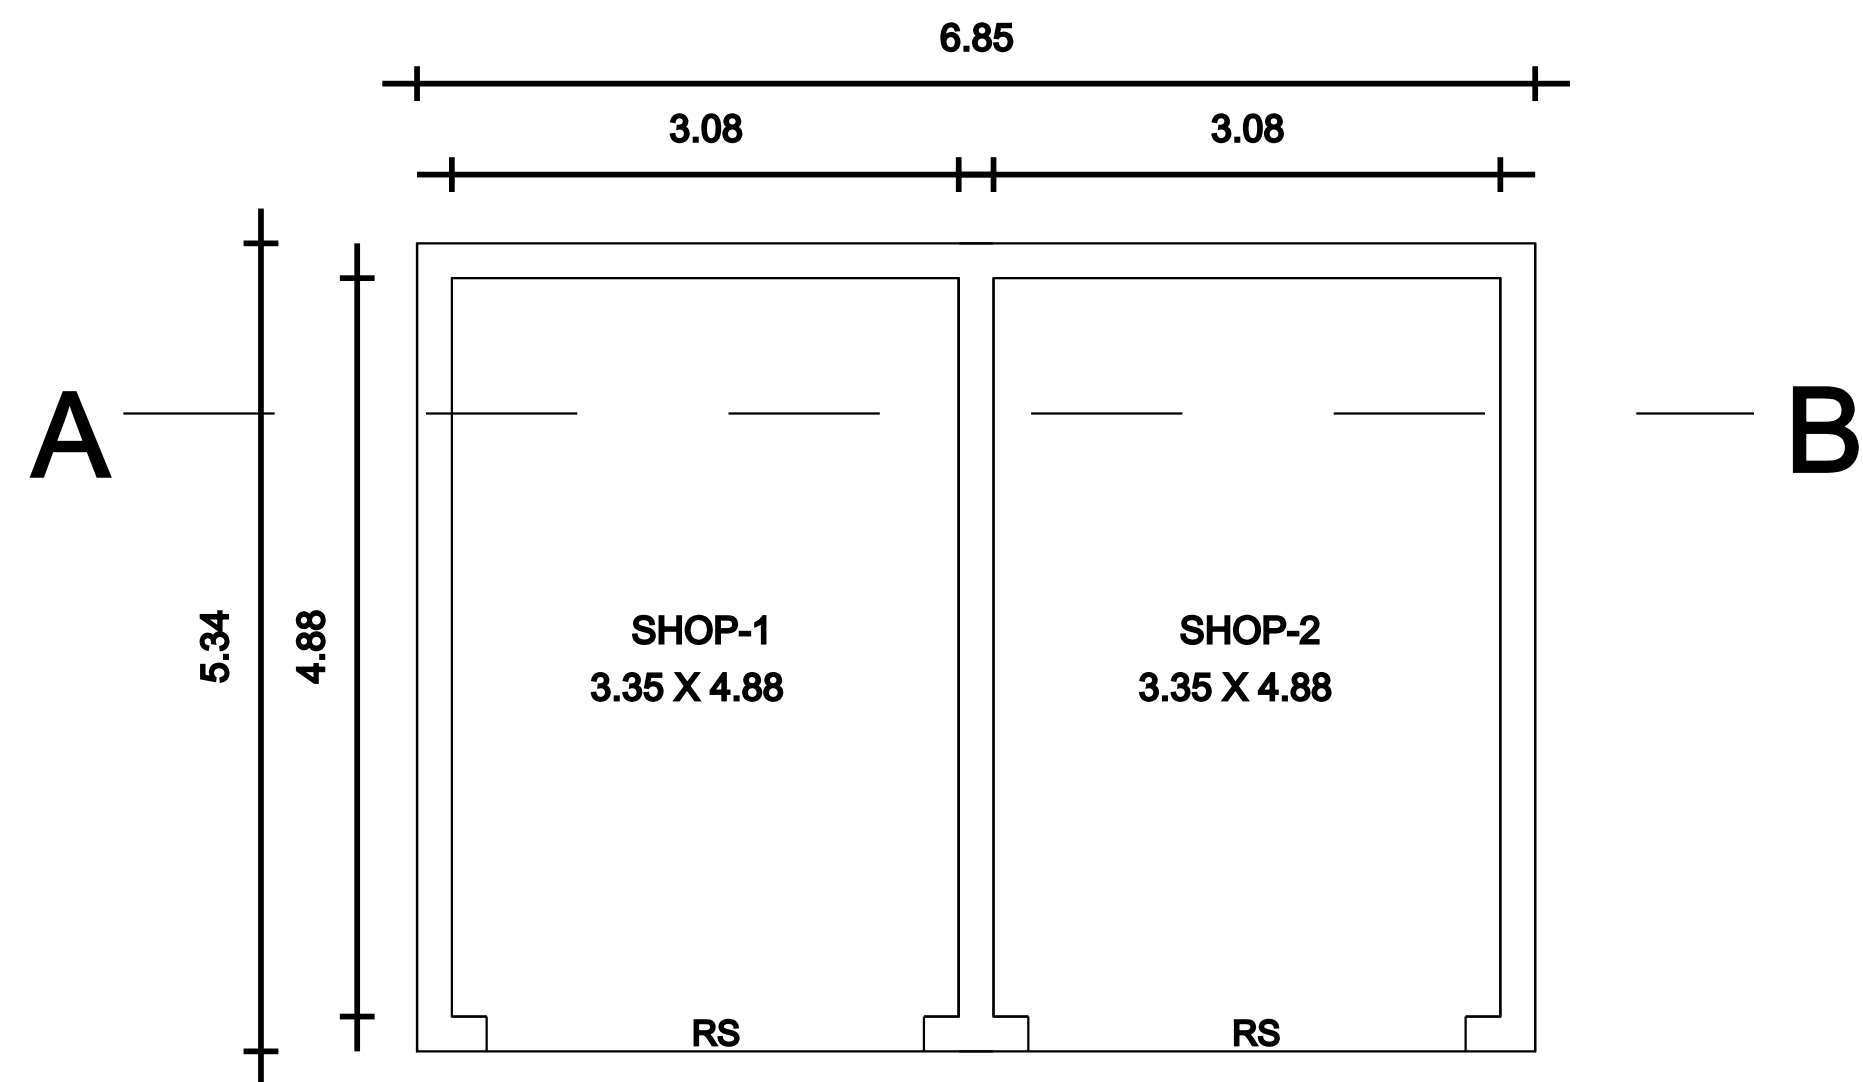


GROUND FLOOR PLAN

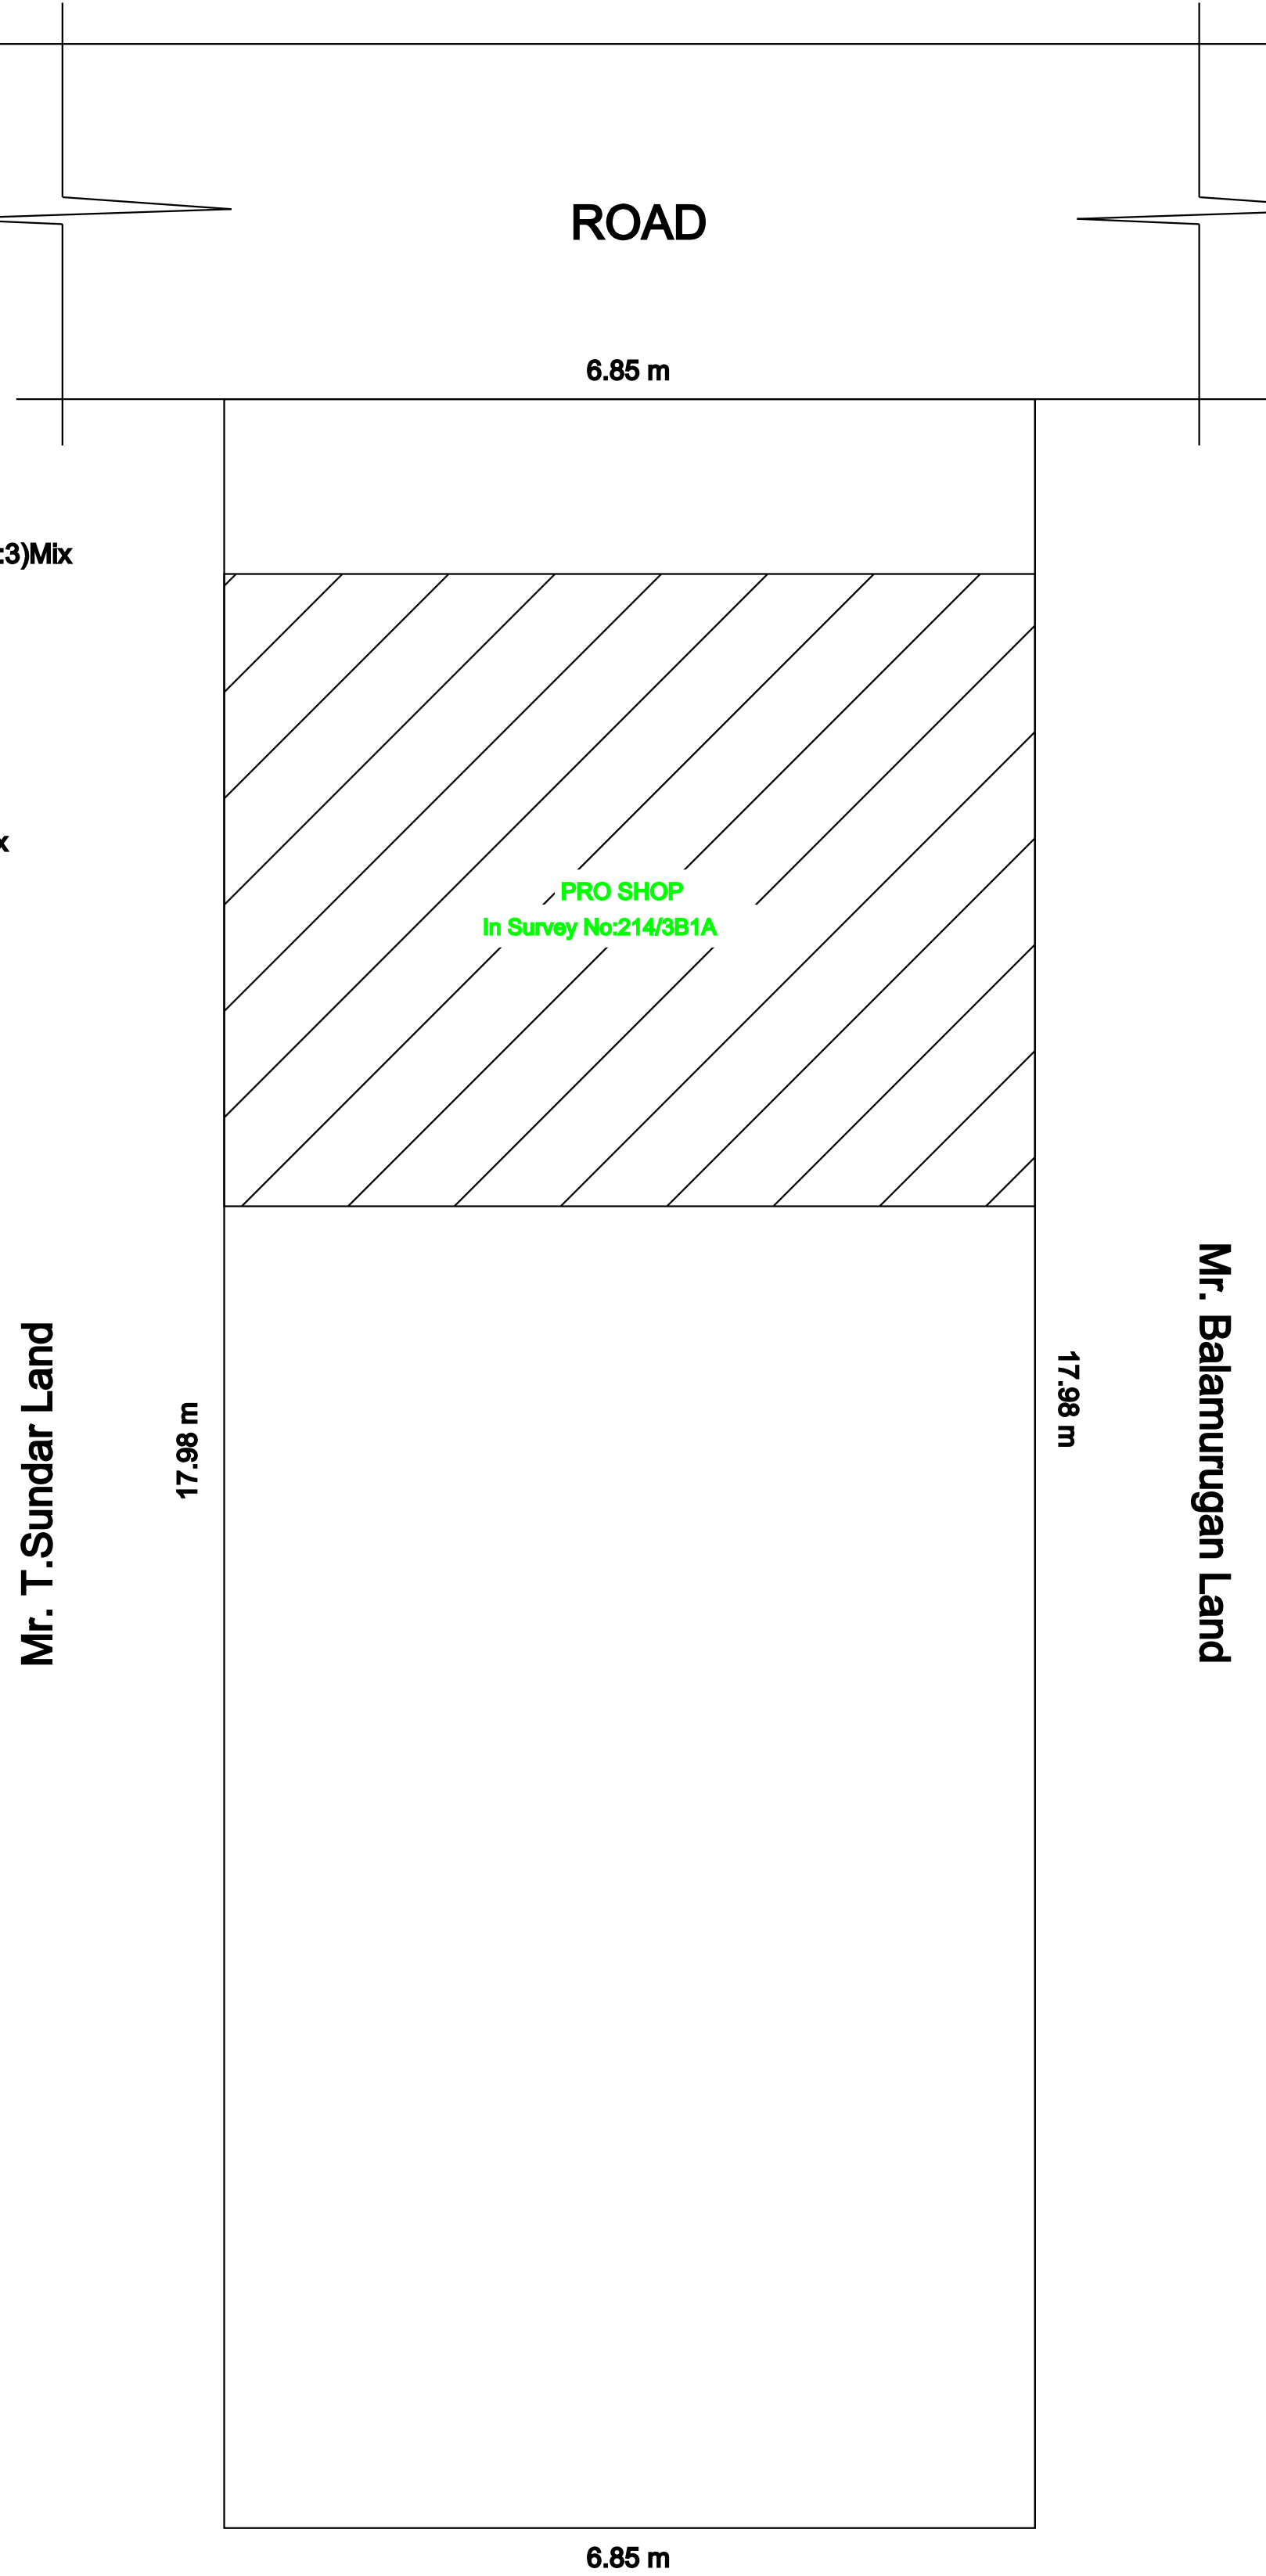


SITE PLAN

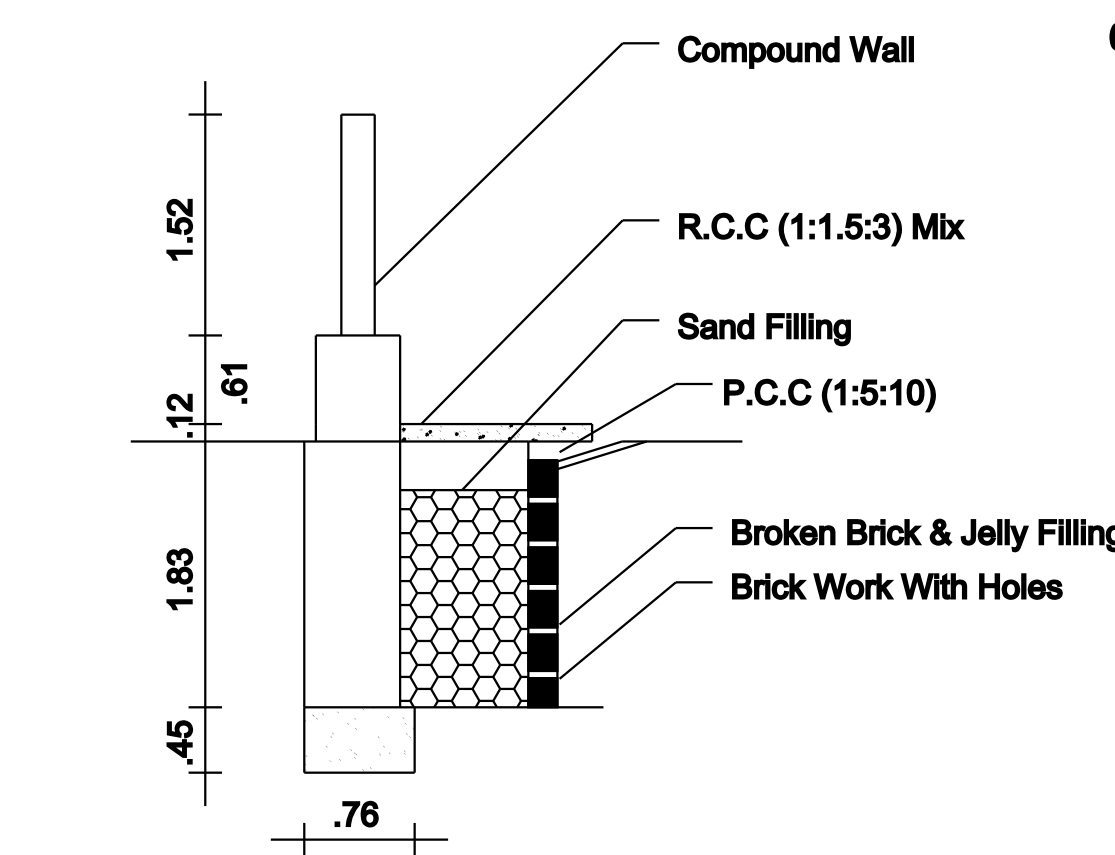

RAIN WATER HARVEST DETAILS

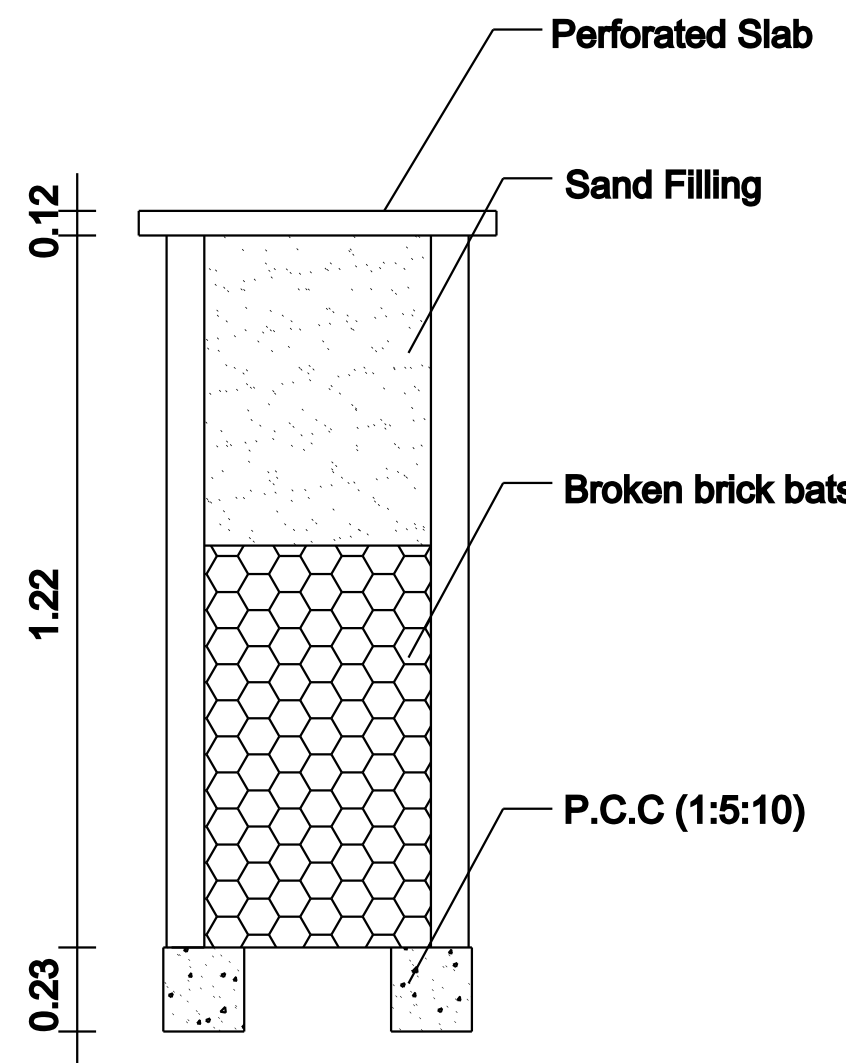

RAIN WATER COLLECTION WELL

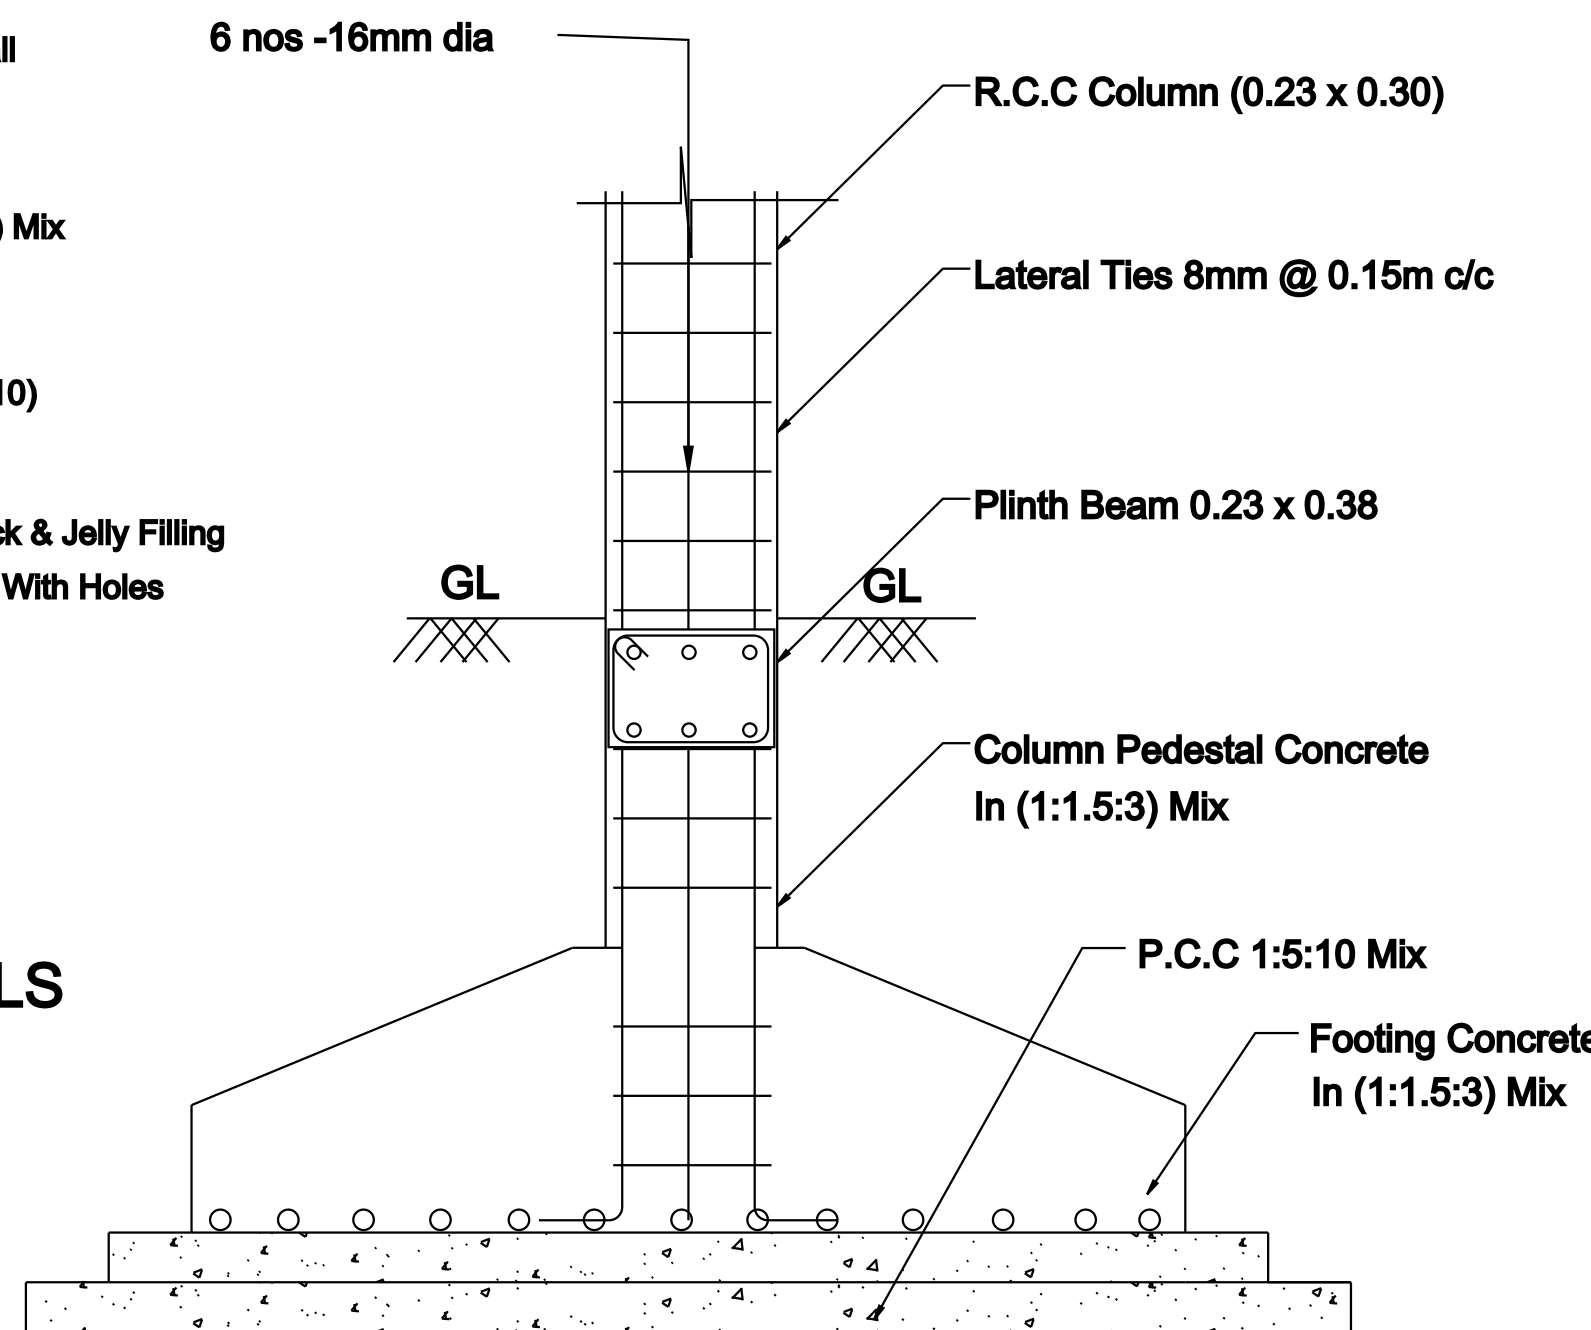

COLUMN FOOTING DETAILS

FLOOR SPACE INDEX

FSI=36.58/125.45 =0.29<2

PLOT COVERAGE

PC= 36.58/125.45=29.15 %

NOTE:

Rain Water to be Provided

Waste Water To Garden

Percolation Pit to be Provided

AREA STATEMENT

|  |                       |             |               |
|--|-----------------------|-------------|---------------|
|  | Site Area(3.1 Cents)  | 125.45 Sq.m | 1350.36 Sq.ft |
|  | Pro Ground Floor Area | 36.58 Sq.m  | 393.74 Sq.ft  |
|  | Open Area             | 88.87 Sq.m  | 953.62 Sq.ft  |

JOINERY DETAILS

|    |                 |        |        |
|----|-----------------|--------|--------|
| RS | Rolling Shutter | 2.47 M | 2.62 M |
|----|-----------------|--------|--------|

OFFICE USE

APPLICANT

Er.R.MOHAMED IRSATH

Register Engineer in DRDA-UDY/2022/05

Municipality Engineer -139/LS/2022/00002058

Licensed Surveyor & Consulting Engineer

Build-Up Construction,

18, Periya Street, Udangudi-628203

Cell:9750953055, 9629271761

REGISTERED ENGINEER

ALL DIMENSIONS ARE IN METER (Scale:1:100)