



PLAN SHOWING THE PROPOSED CONSTRUCTION OF R.C.C. ROOF COMMERCIAL BUILDING IN PLOT NO ;152,153, S.NO: 14/3A1, AI INAM MANIYACHI VILLAGE & PANCHAYAT , KOVILPATTI UNION AND TALUK, THOOTHUKUDI DISTRICT.


APPLICANT: Mrs.T.S.LATHA W/O.Dr.S.SRIVENKATESH

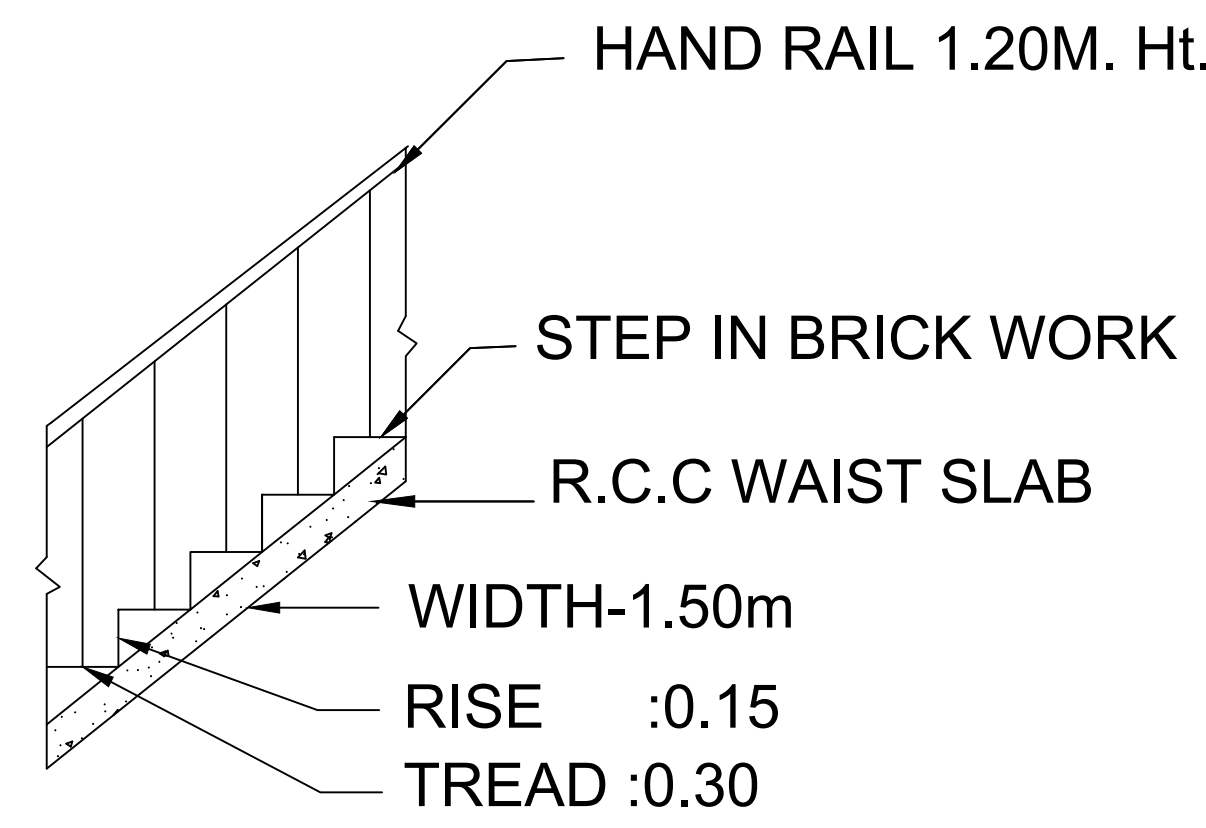


STAIR DETAIL

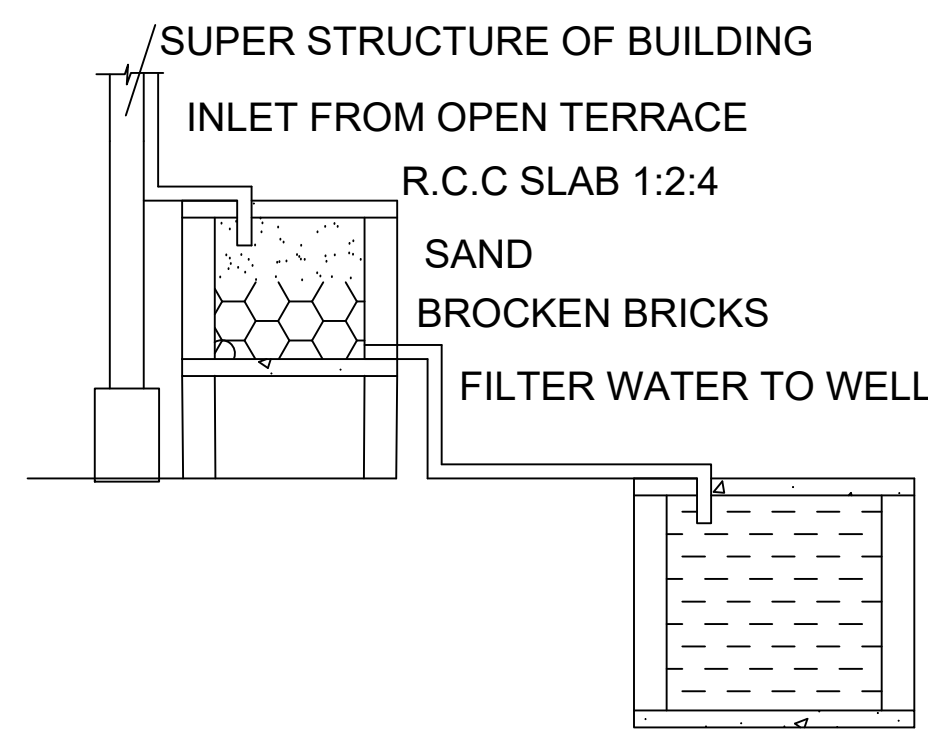



RAINWATER HARVESTING

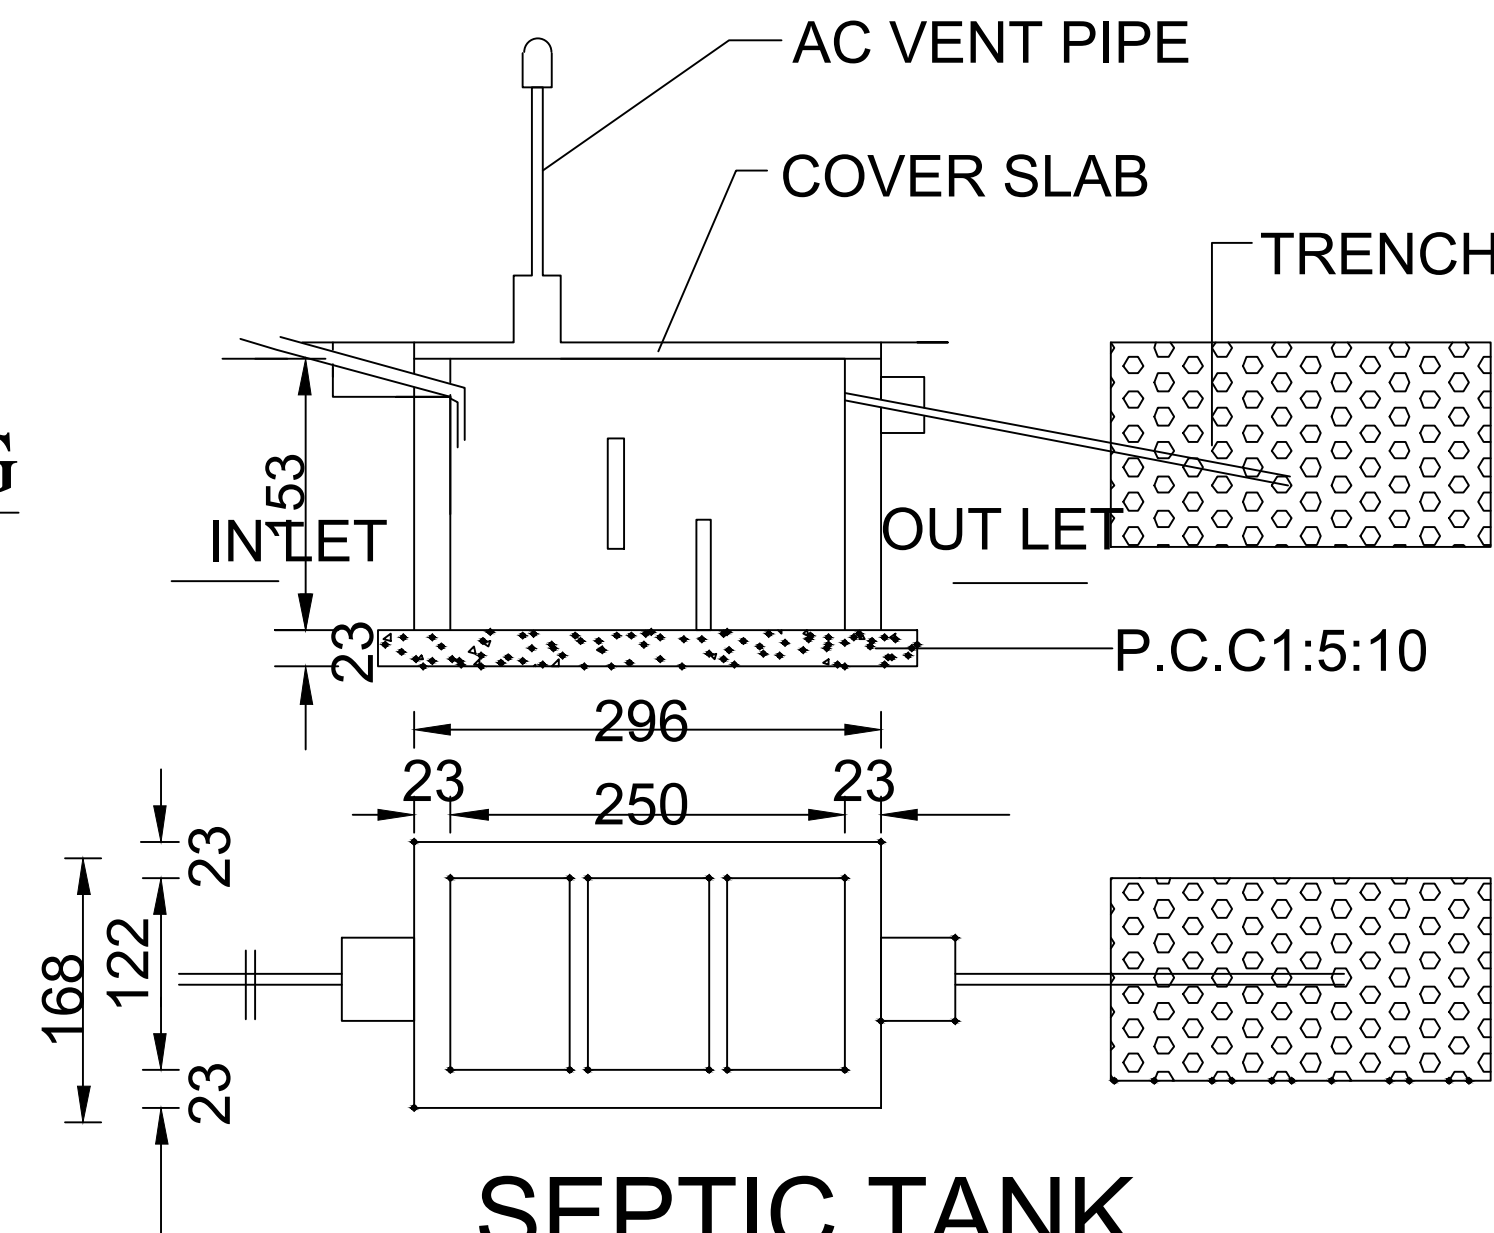


SEPTIC TANK

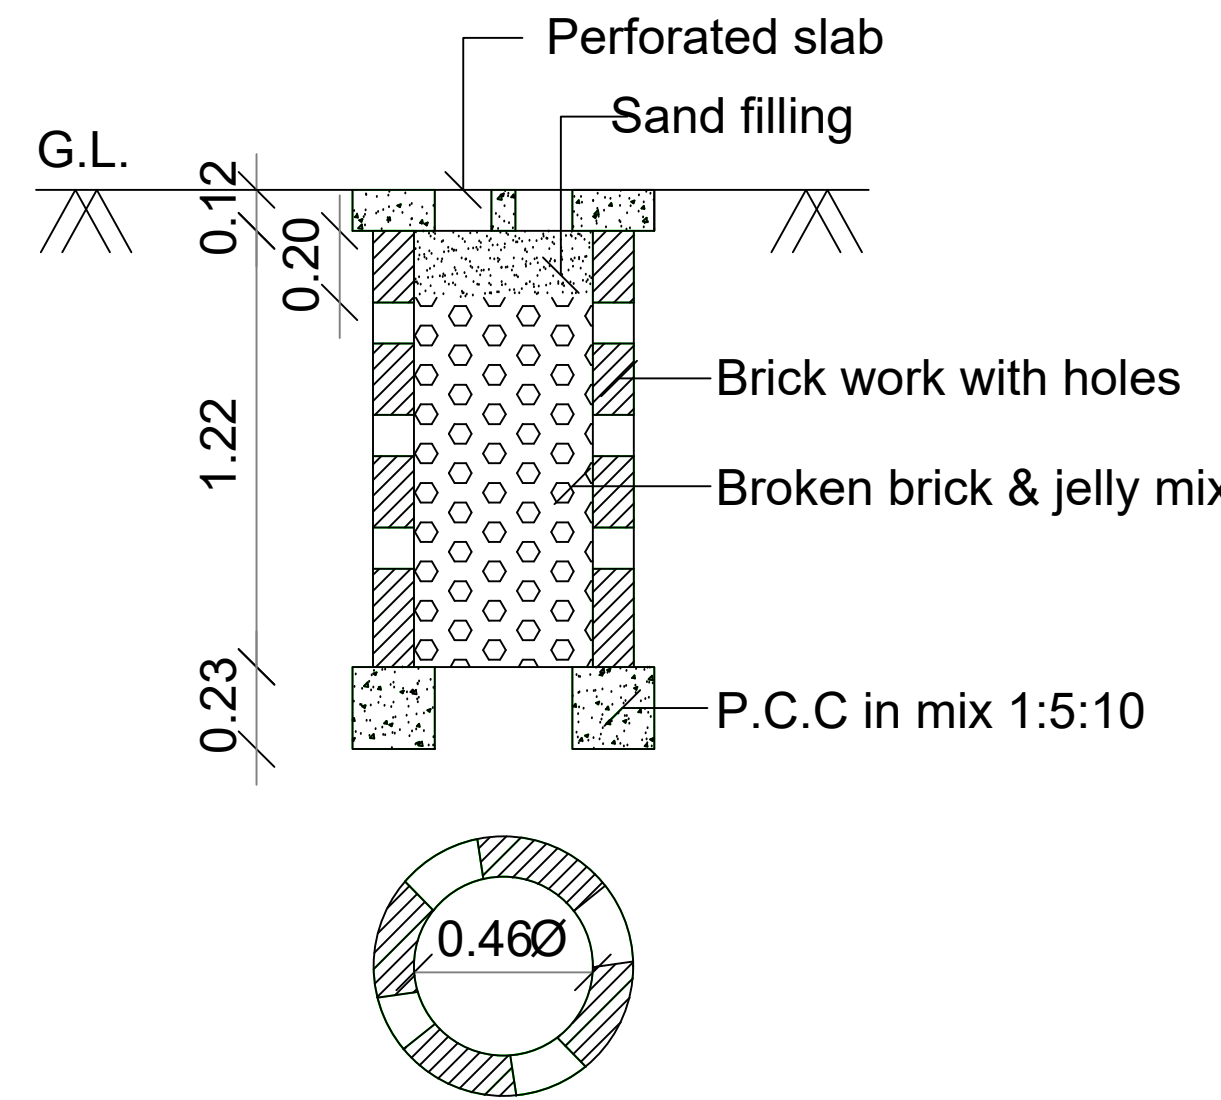


PERCOLATION PIT FOR 30 Sq. m.
(Scale:- 1:50)

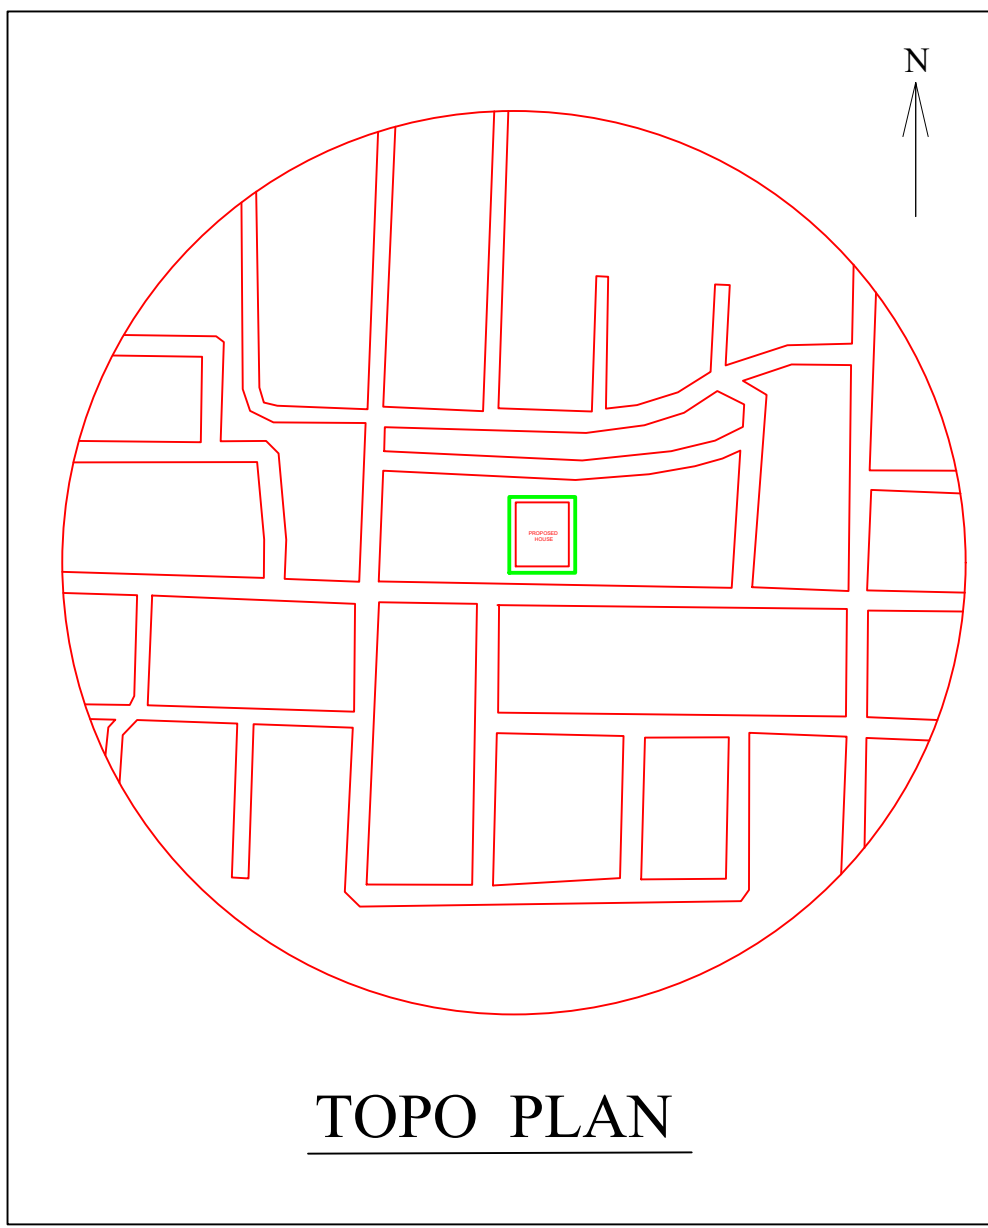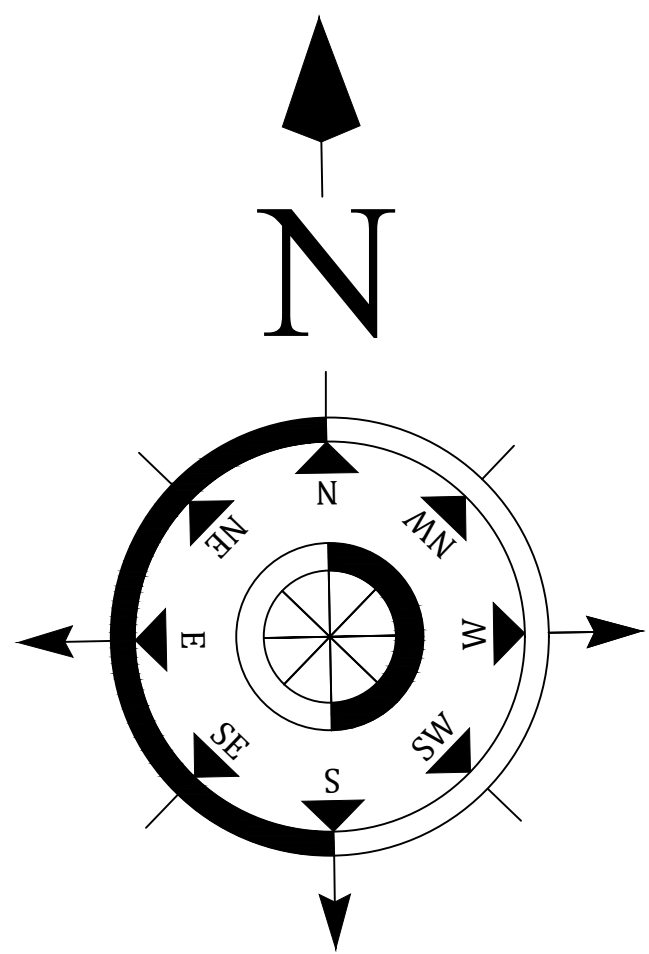

TOPO PLAN

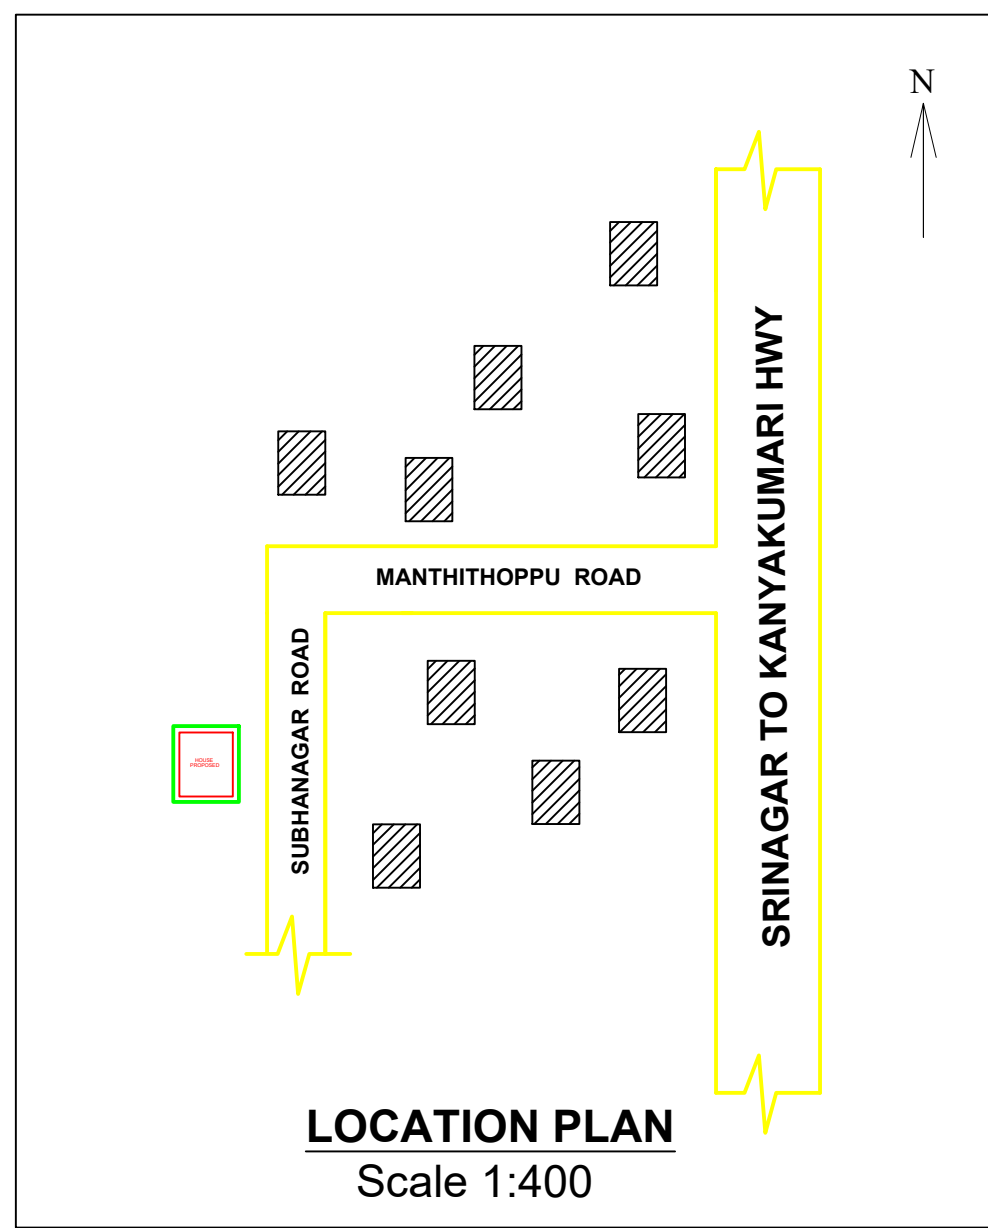


LOCATION PLAN
Scale 1:400

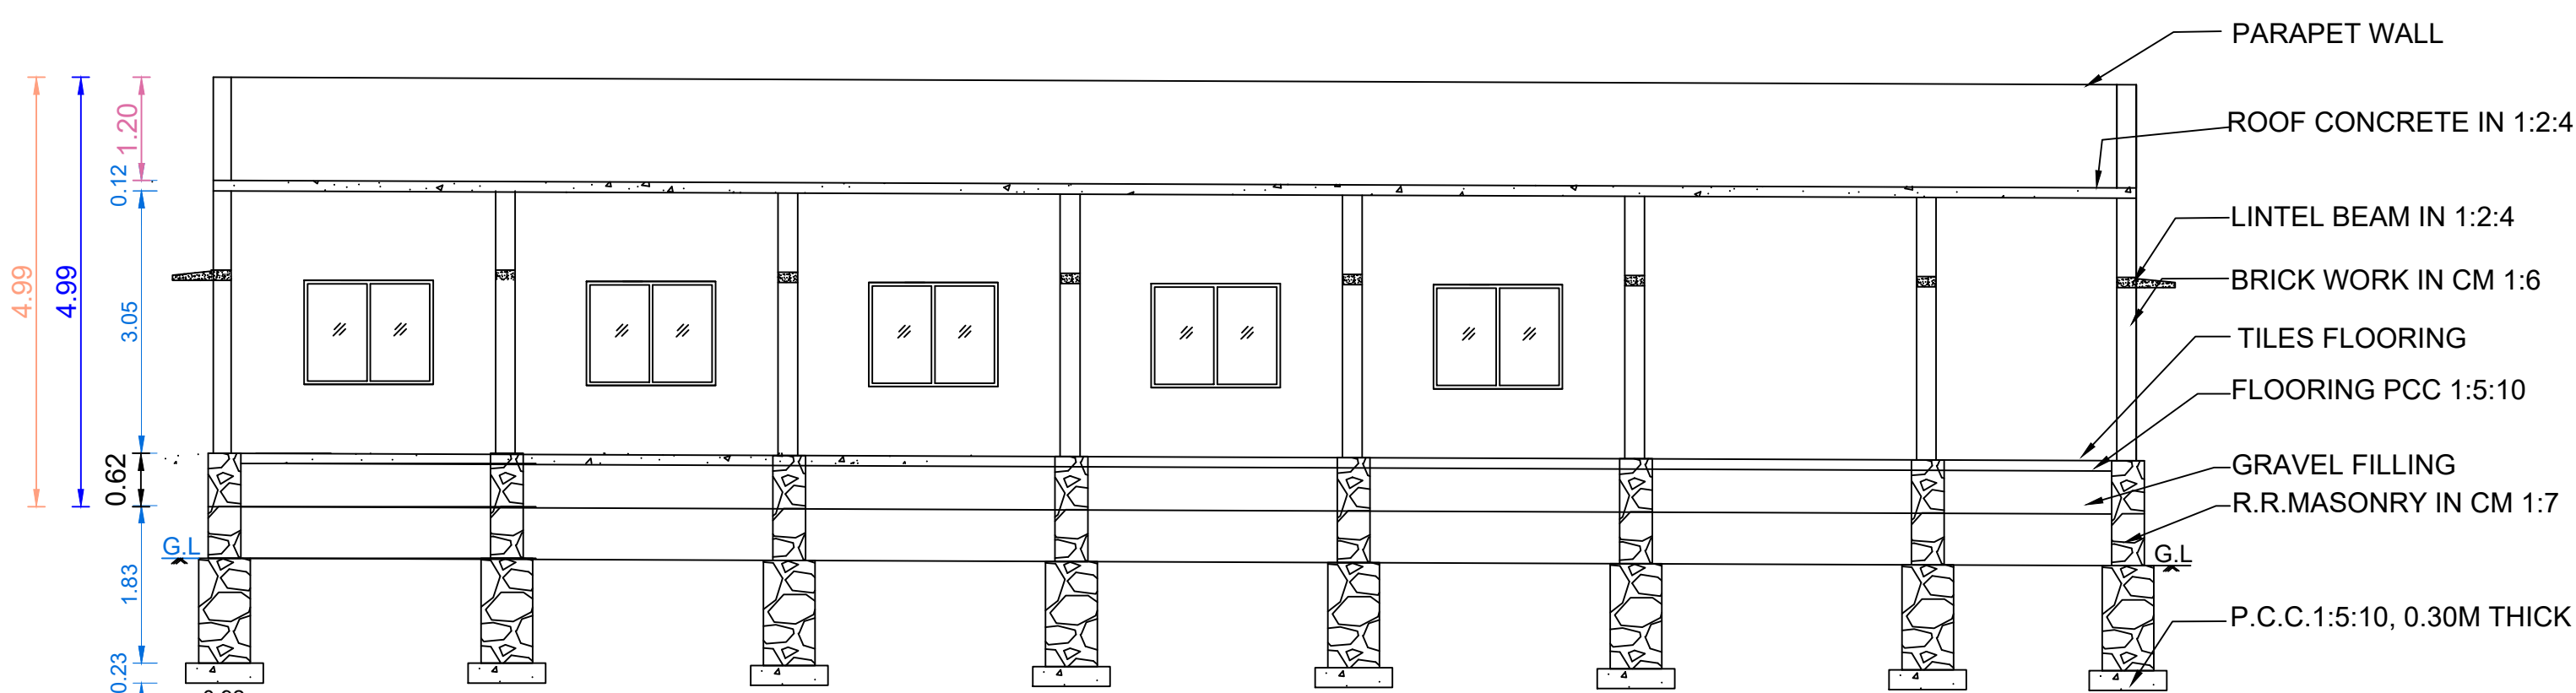


SECTION ON - AA



ELEVATION

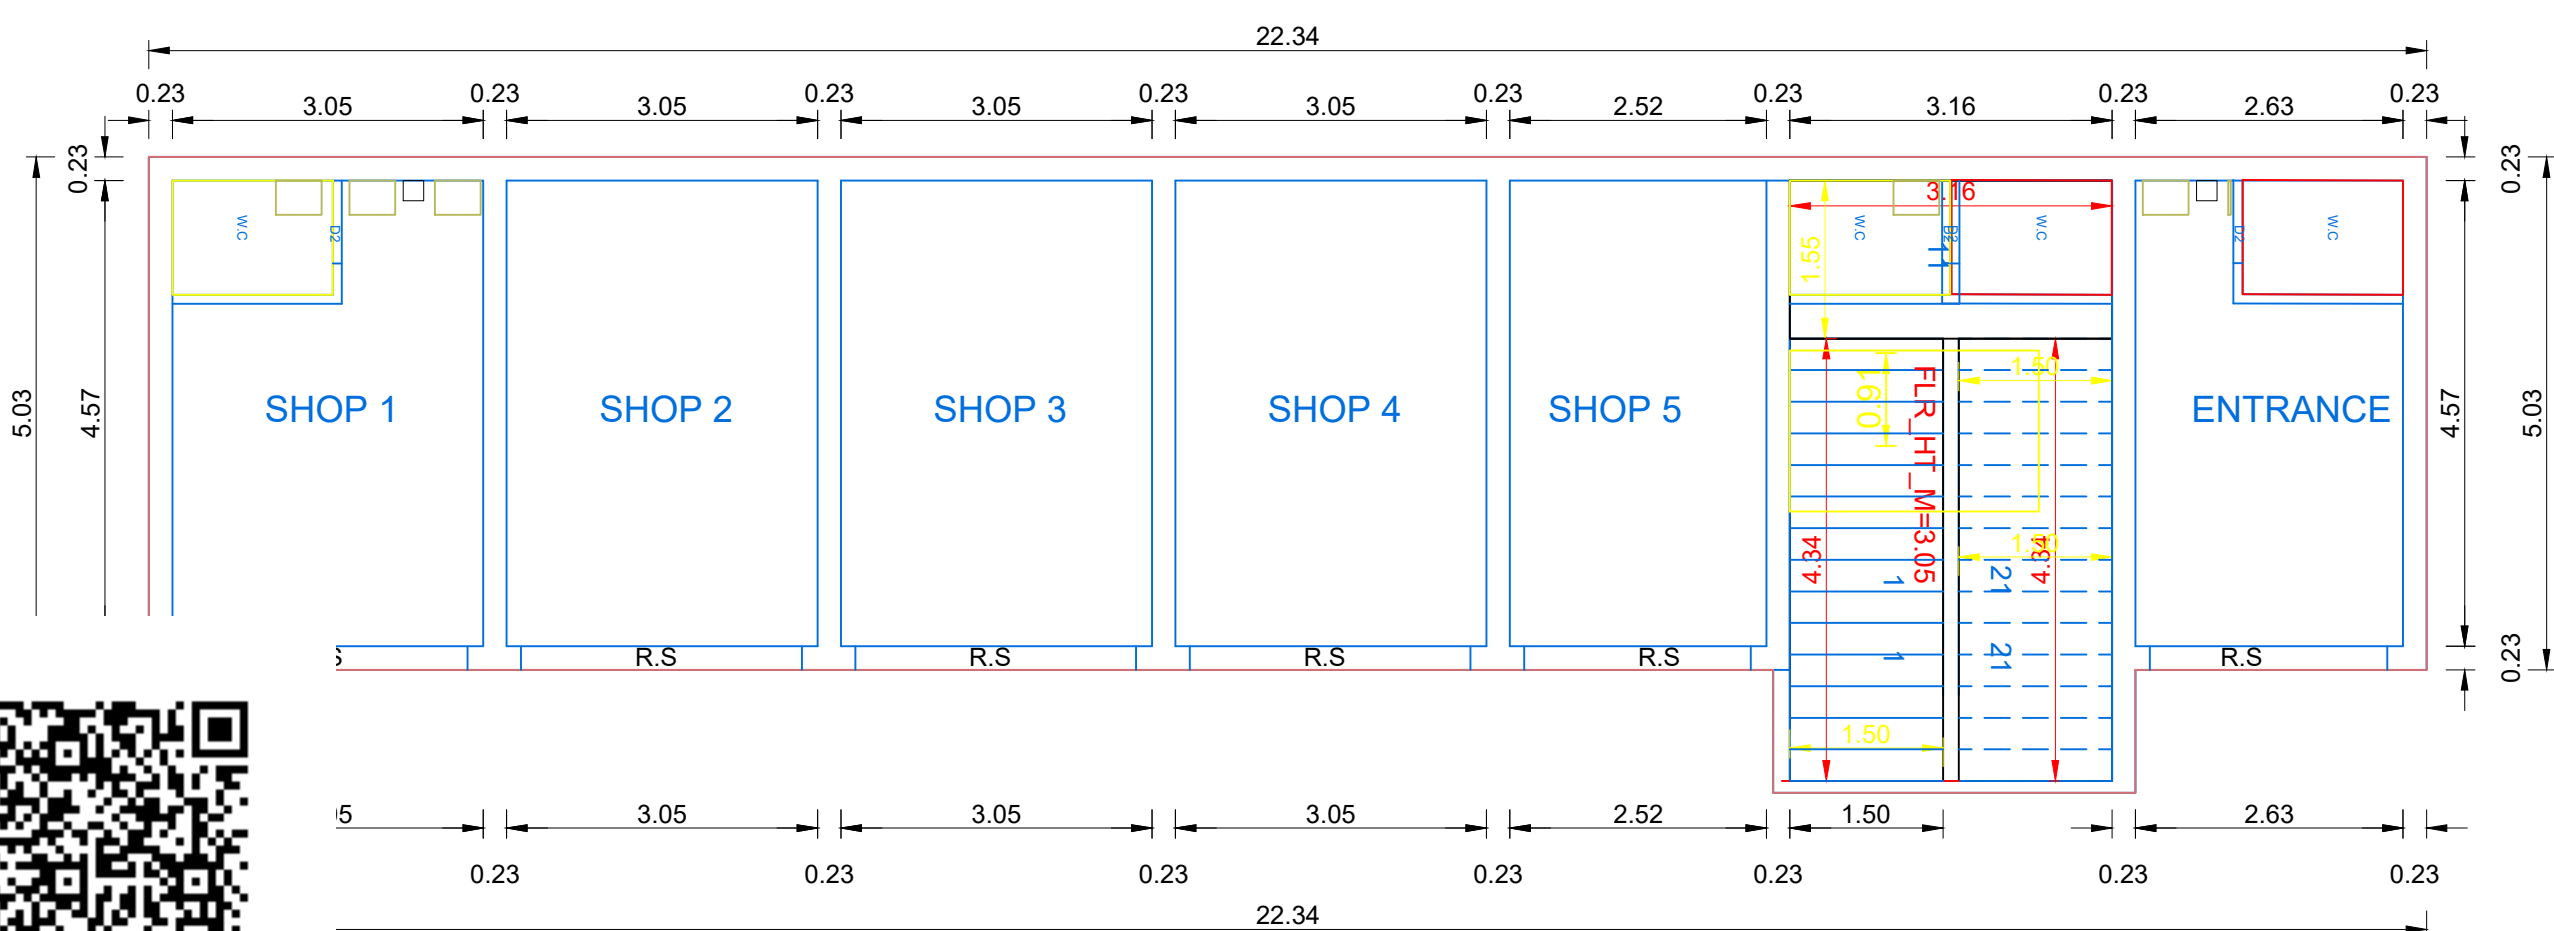


GROUND FLOOR PLAN

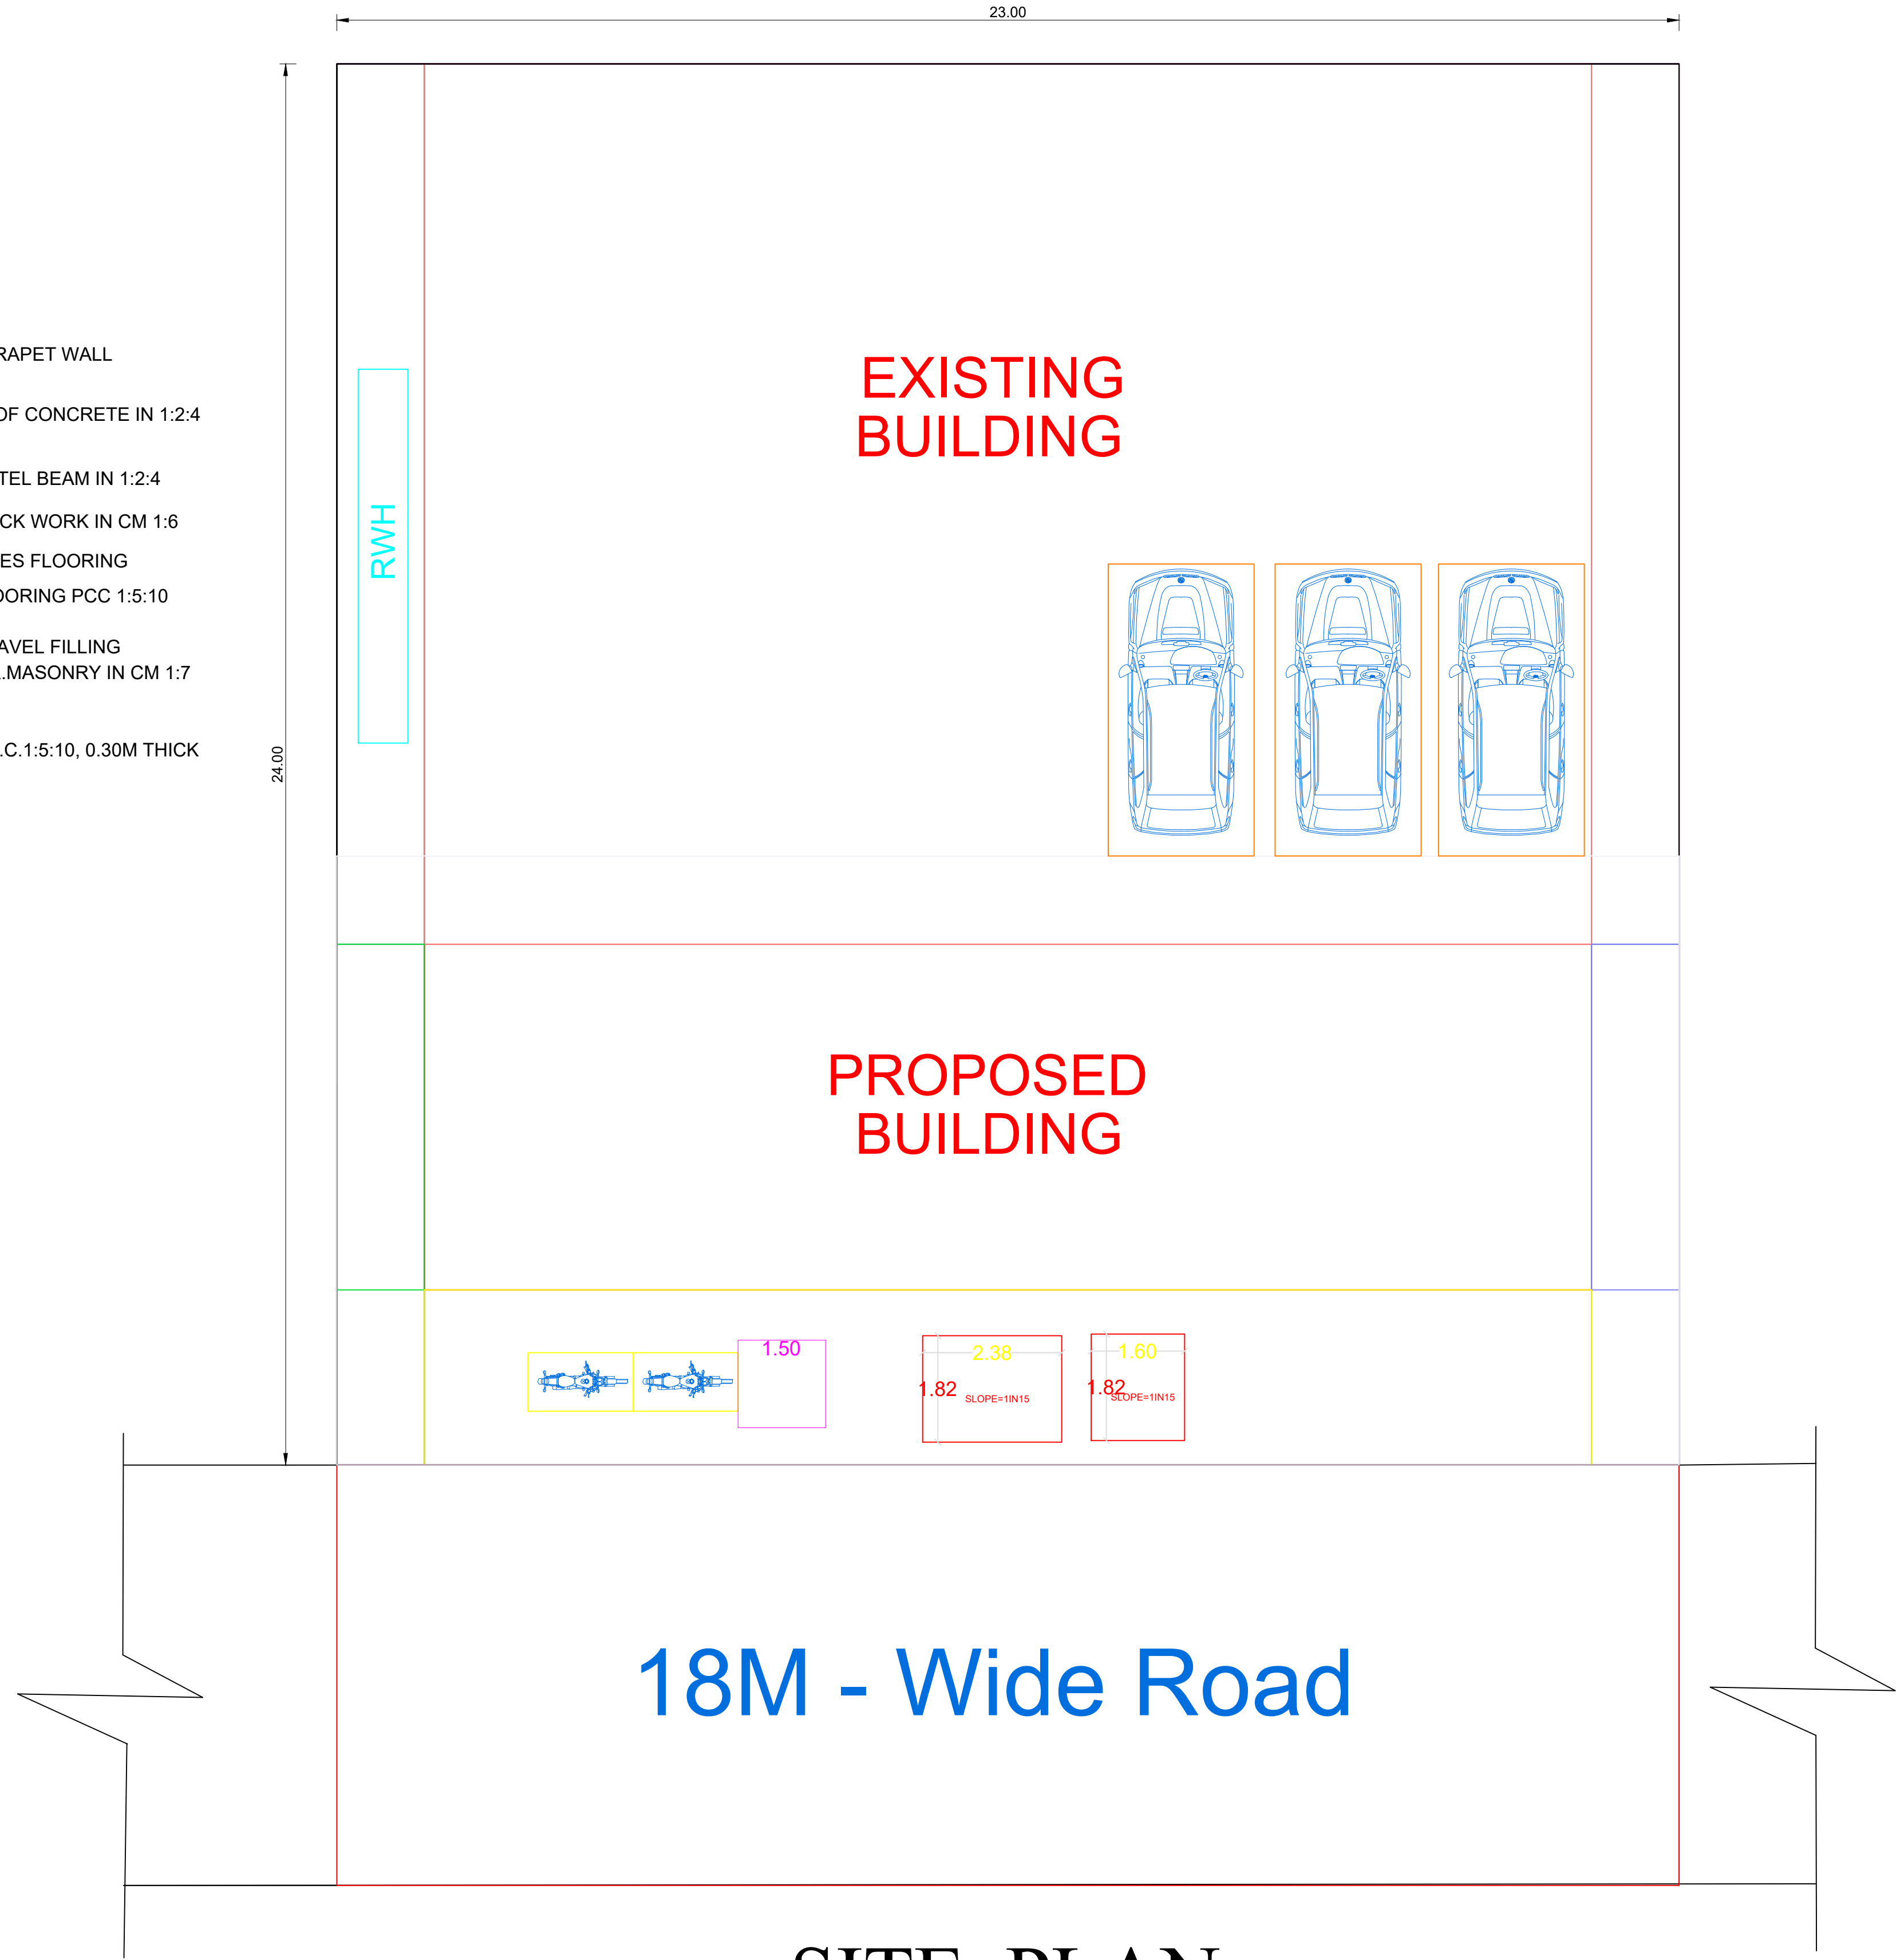


SITE PLAN

SCALE - 1:100


COLOR INDEX

 

SITE BOUNDRY

 

PRO. R.C.C ROOF RESIDENTIAL BUILDING

 

ROAD DETAILS

PARKING STALL DETAILS

CAR SPACE	2	2
BIKE SPACE	2	2
SCALE = 1" = 8'-0" (1:100)	All Dimensions Are In Meters	

SCHEDULE OF JOINERIES

DESCRIPTION	SIZE IN FEET	SIZE IN M
Main Door - MD	3'6" x 7'0"	1.07 x 2.13
Door - D1	3'0" x 7'0"	0.91 x 2.13
Door - D2	2'9" x 7'0"	0.84 x 2.13
Open - O	4'0" x 7'0"	1.22 x 2.13
Window - W1	4'0" x 4'0"	1.22 x 1.22
Kitchen Window - KW	4'0" x 3'6"	1.22 x 1.06
Ventilator - V	2'6" x 2'0"	0.76 x 0.61

AREA OF THE PROPOSED CONSTRUCTION DETAILS

DESCRIPTION	SQ.FT	SQ.M
Area of the Site (as per Document)	5941.72	552.00
Plinth Area of the Ground Floor	1255.83	116.67
Total Plinth Area	1255.83	116.67

APPLICANT SIGN

Er. B. ALAGUSUBBURAJ, B.E., CIVIL
REGISTERED ENGINEER,
RE ROC : No.137/CP/22-23/0000551
Reg. No. KPY-2022/39
365-3, CENTRE STREET,
INAMMANIYACHI, KOVILPATTI - 628 502
Ph : 97900 08711

ENGINEER / L.B.S