




PLAN SHOWING THE PROPOSED CONSTRUCTION OF A DWELLING GROUND FLOOR CONCRETE ROOF HOUSE BUILDING AT SY NO:255/62, PATTA NO:1040, WARD NO:02, AZATH NAGAR,

PARAMANKURICHI VILLAGE AND PANCHAYAT, UDANGUDI PANCHAYAT UNION, TIRUCHENDUR TALUK, THOOTHUKUDI DISTRICT.


NAME OF THE APPLICANT: Mrs.JANUBA BEGUM J (W/O) Mr.JAMAL

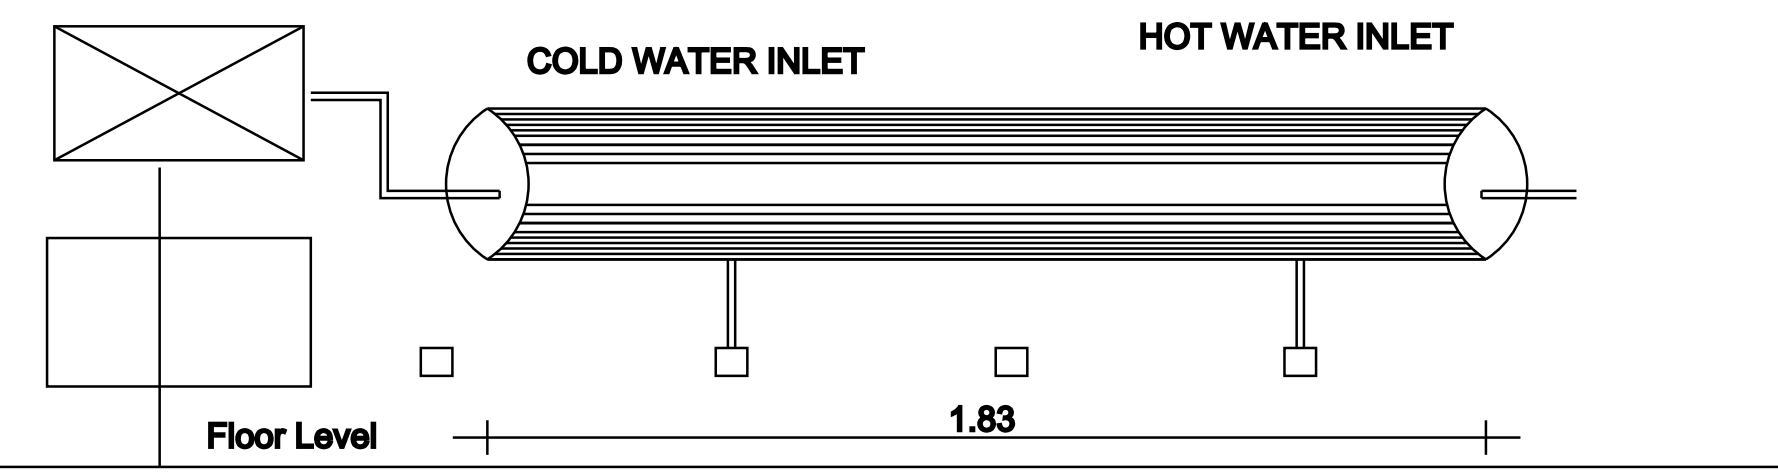


DETAILS OF SOLAR HOT WATER SYSTEM

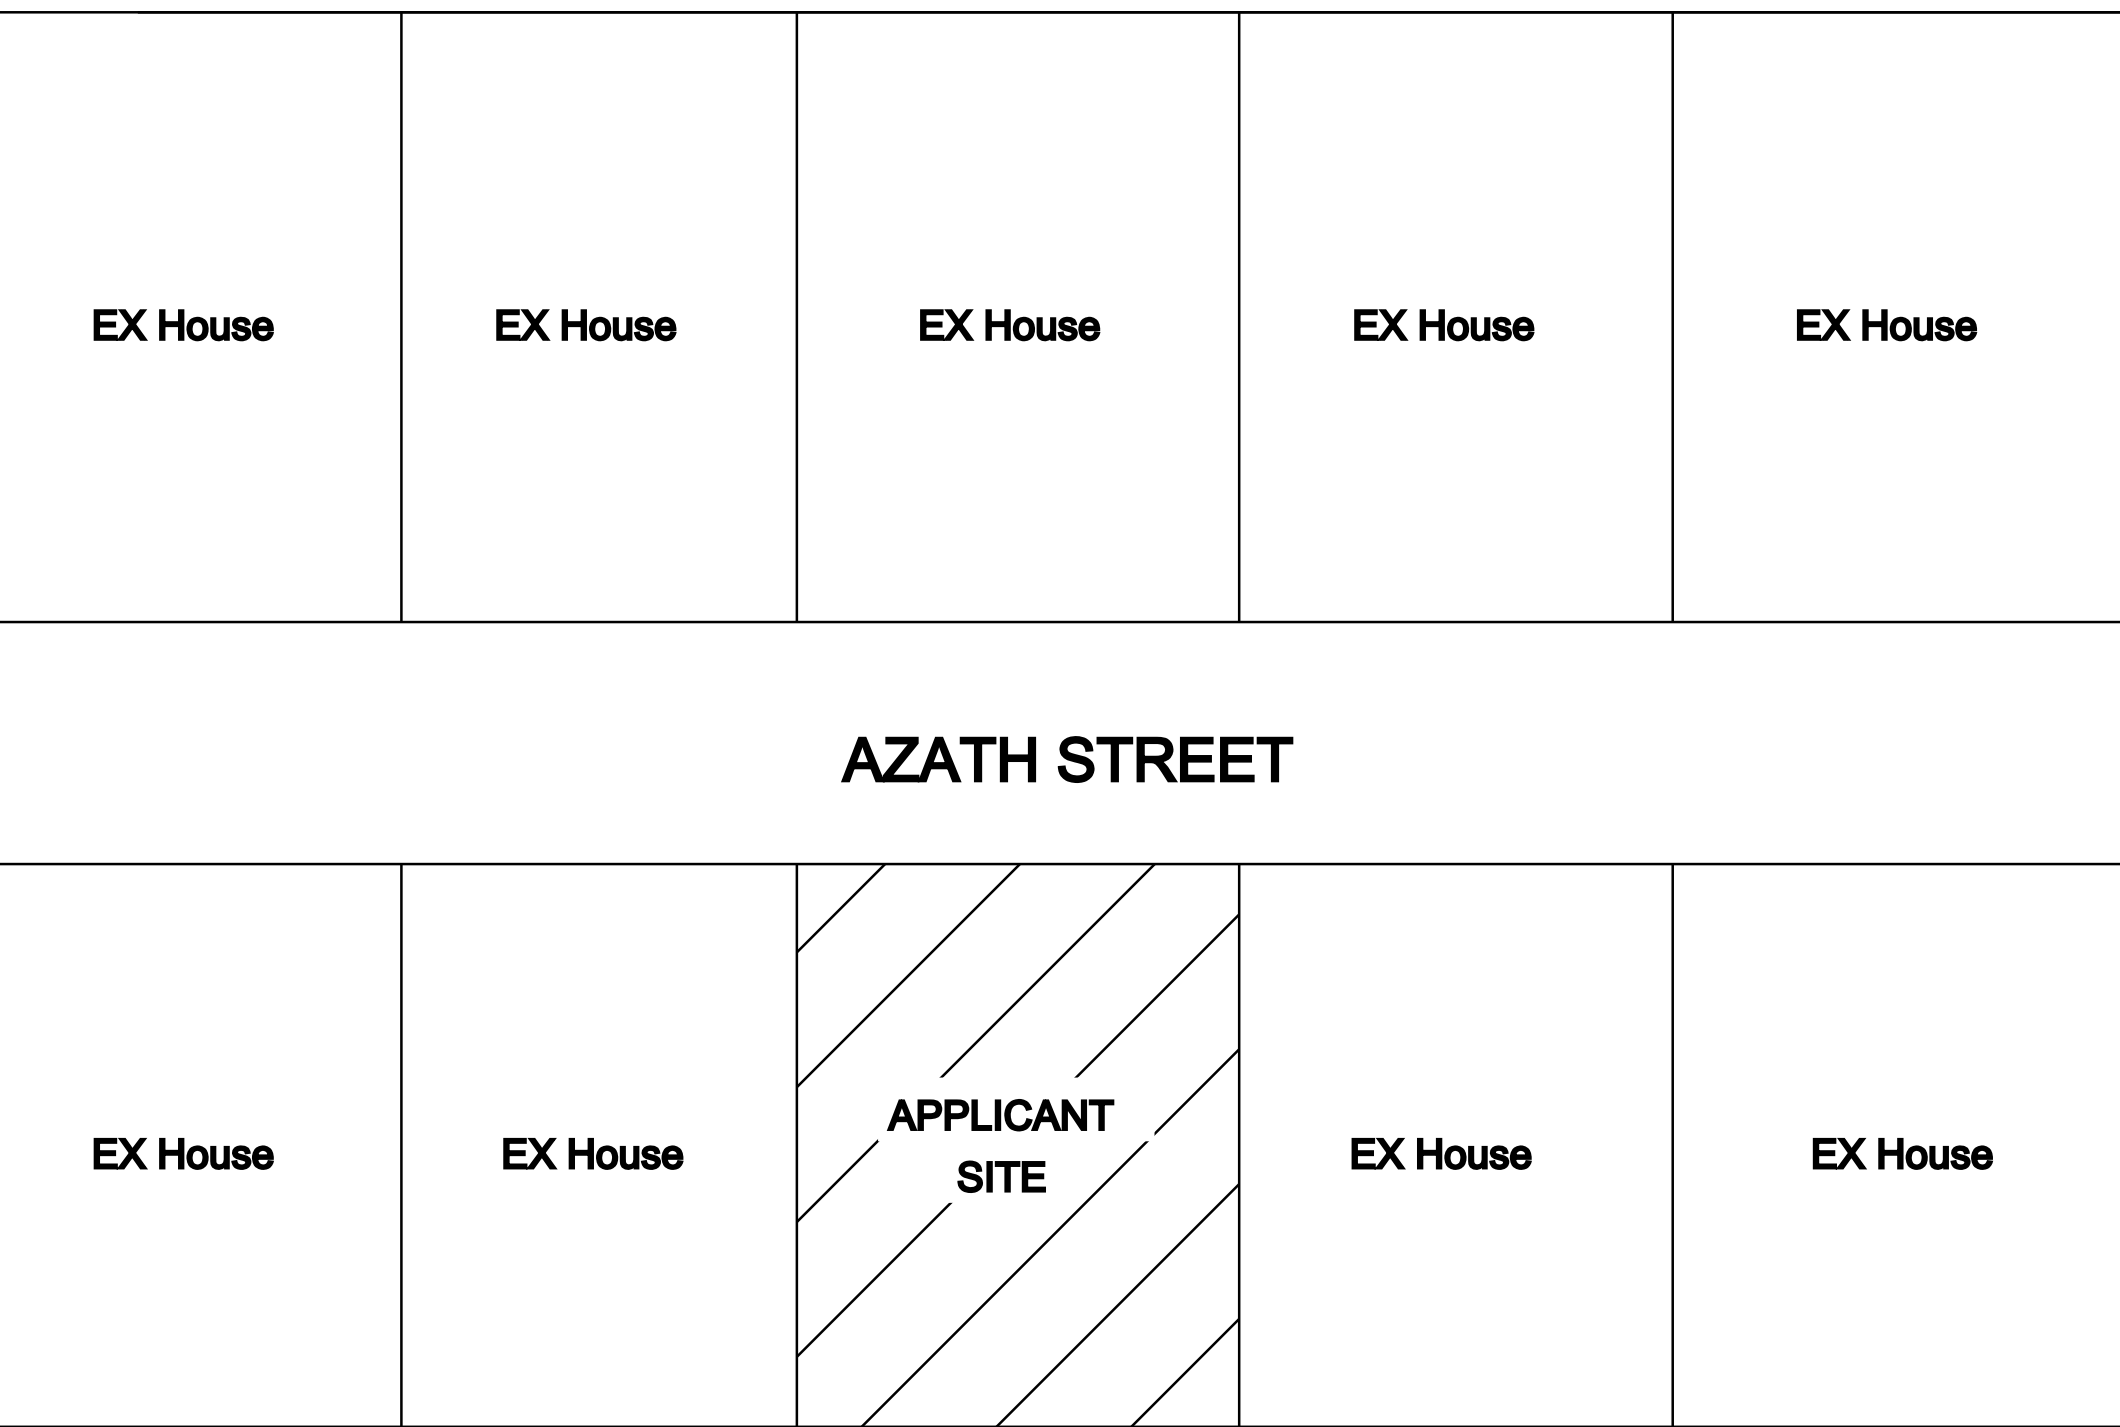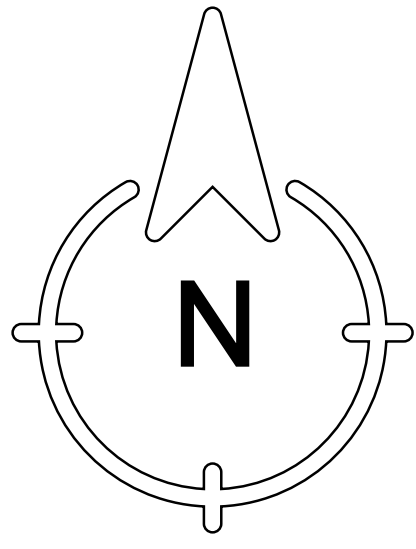


KEY PLAN

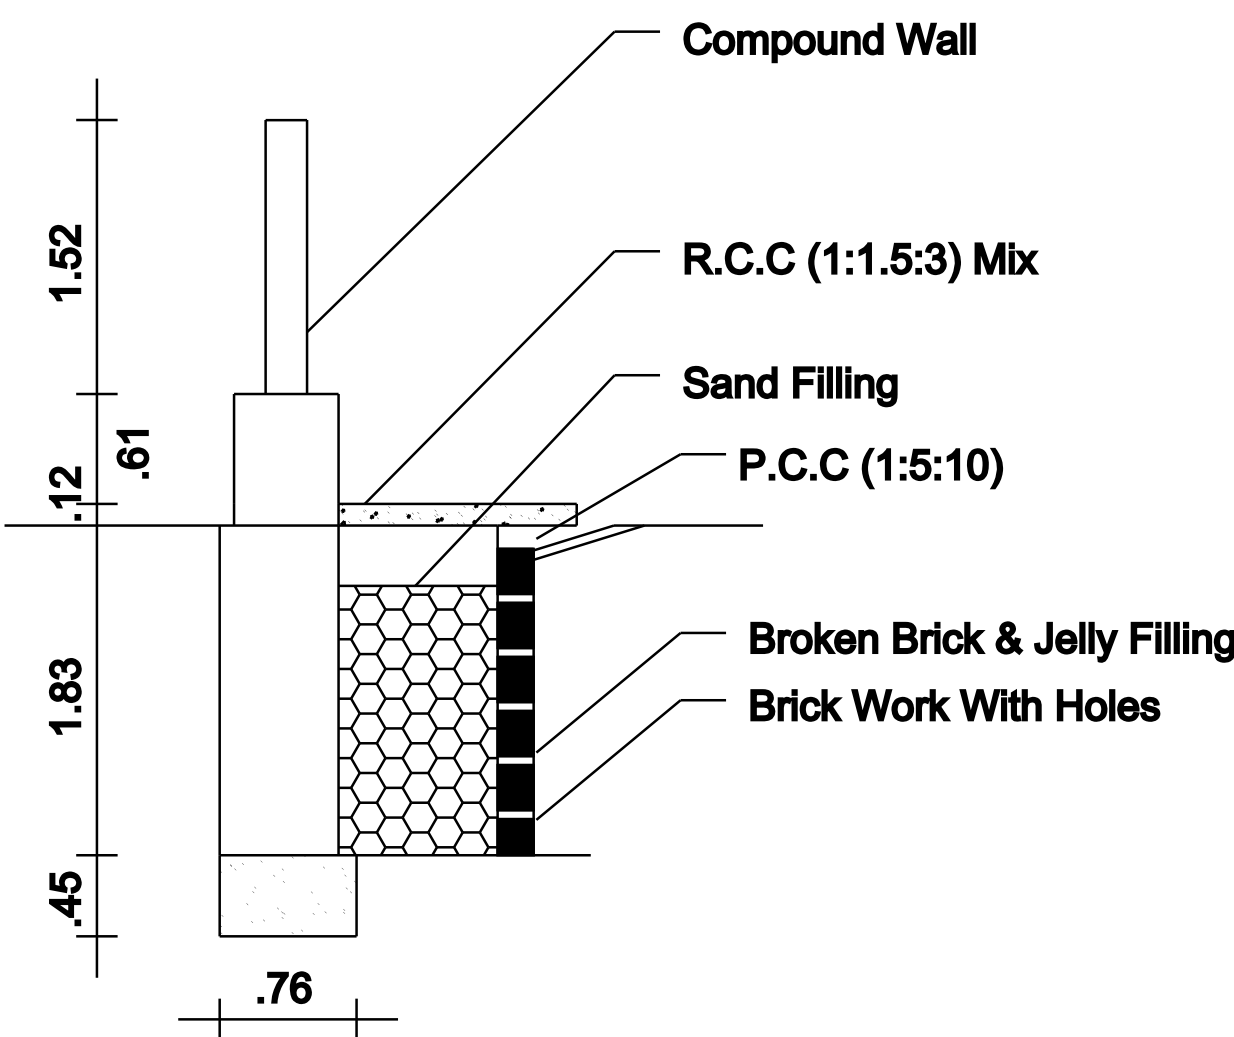


RAIN WATER HARVEST DETAILS

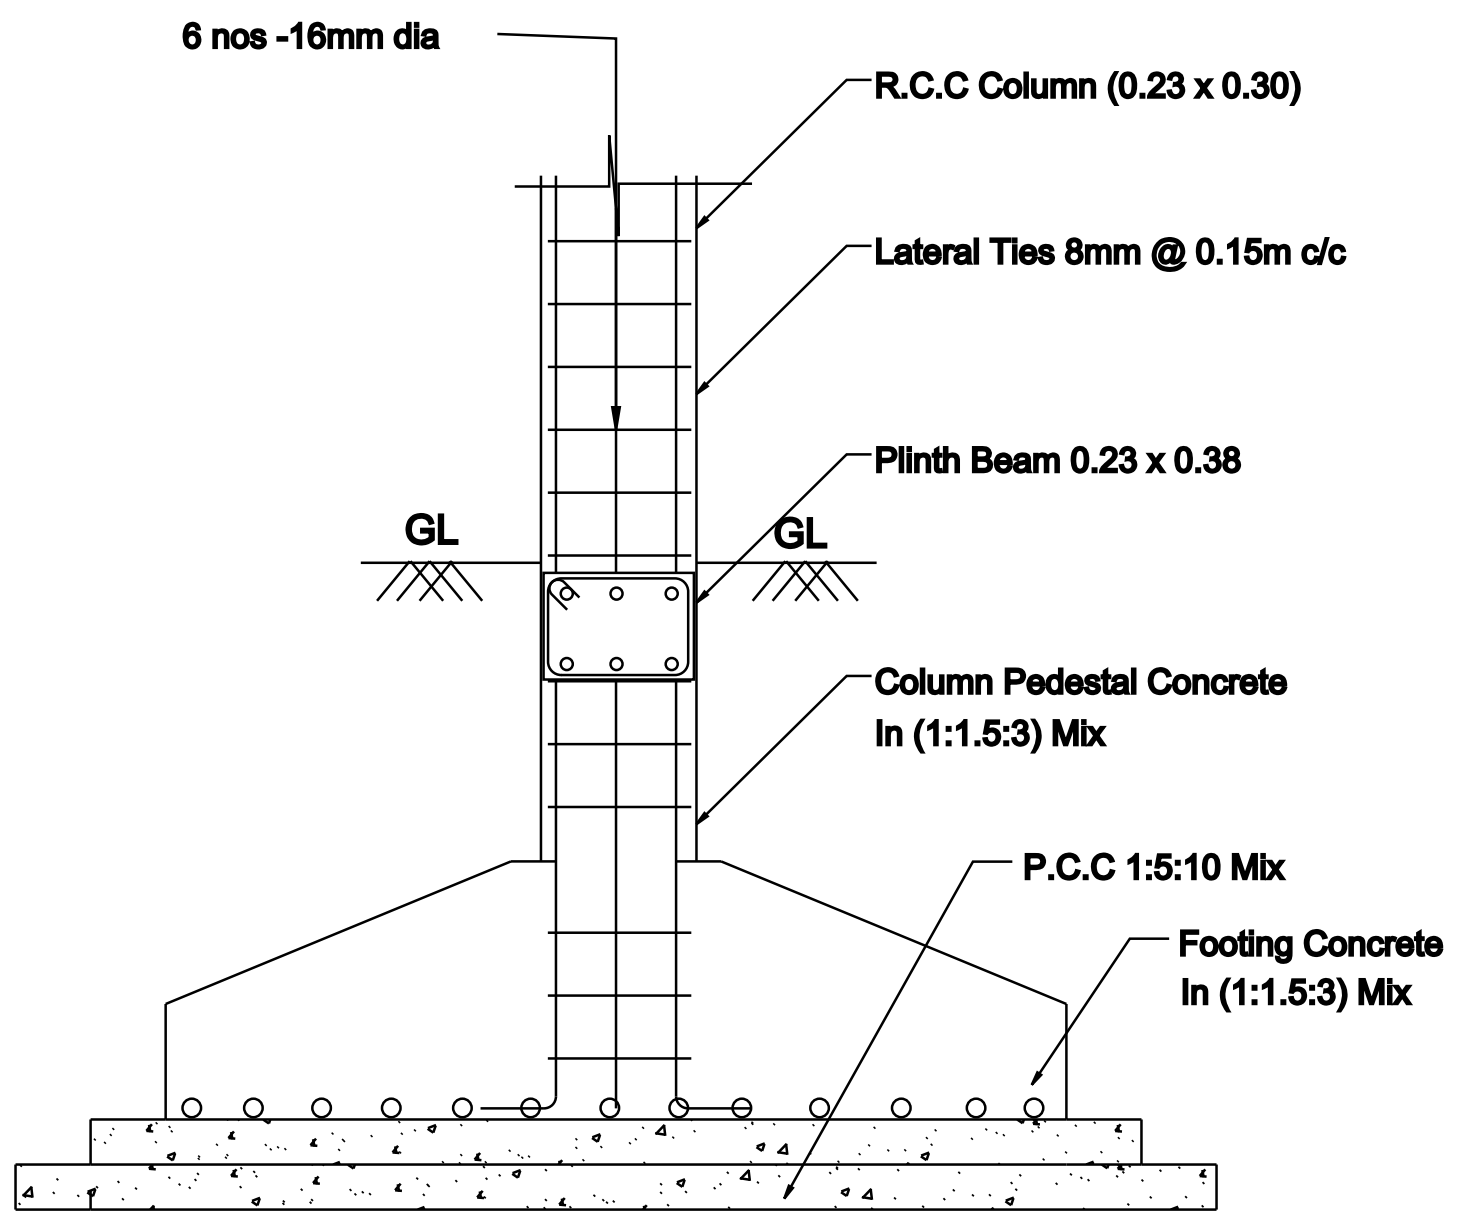


COLUMN FOOTING DETAILS

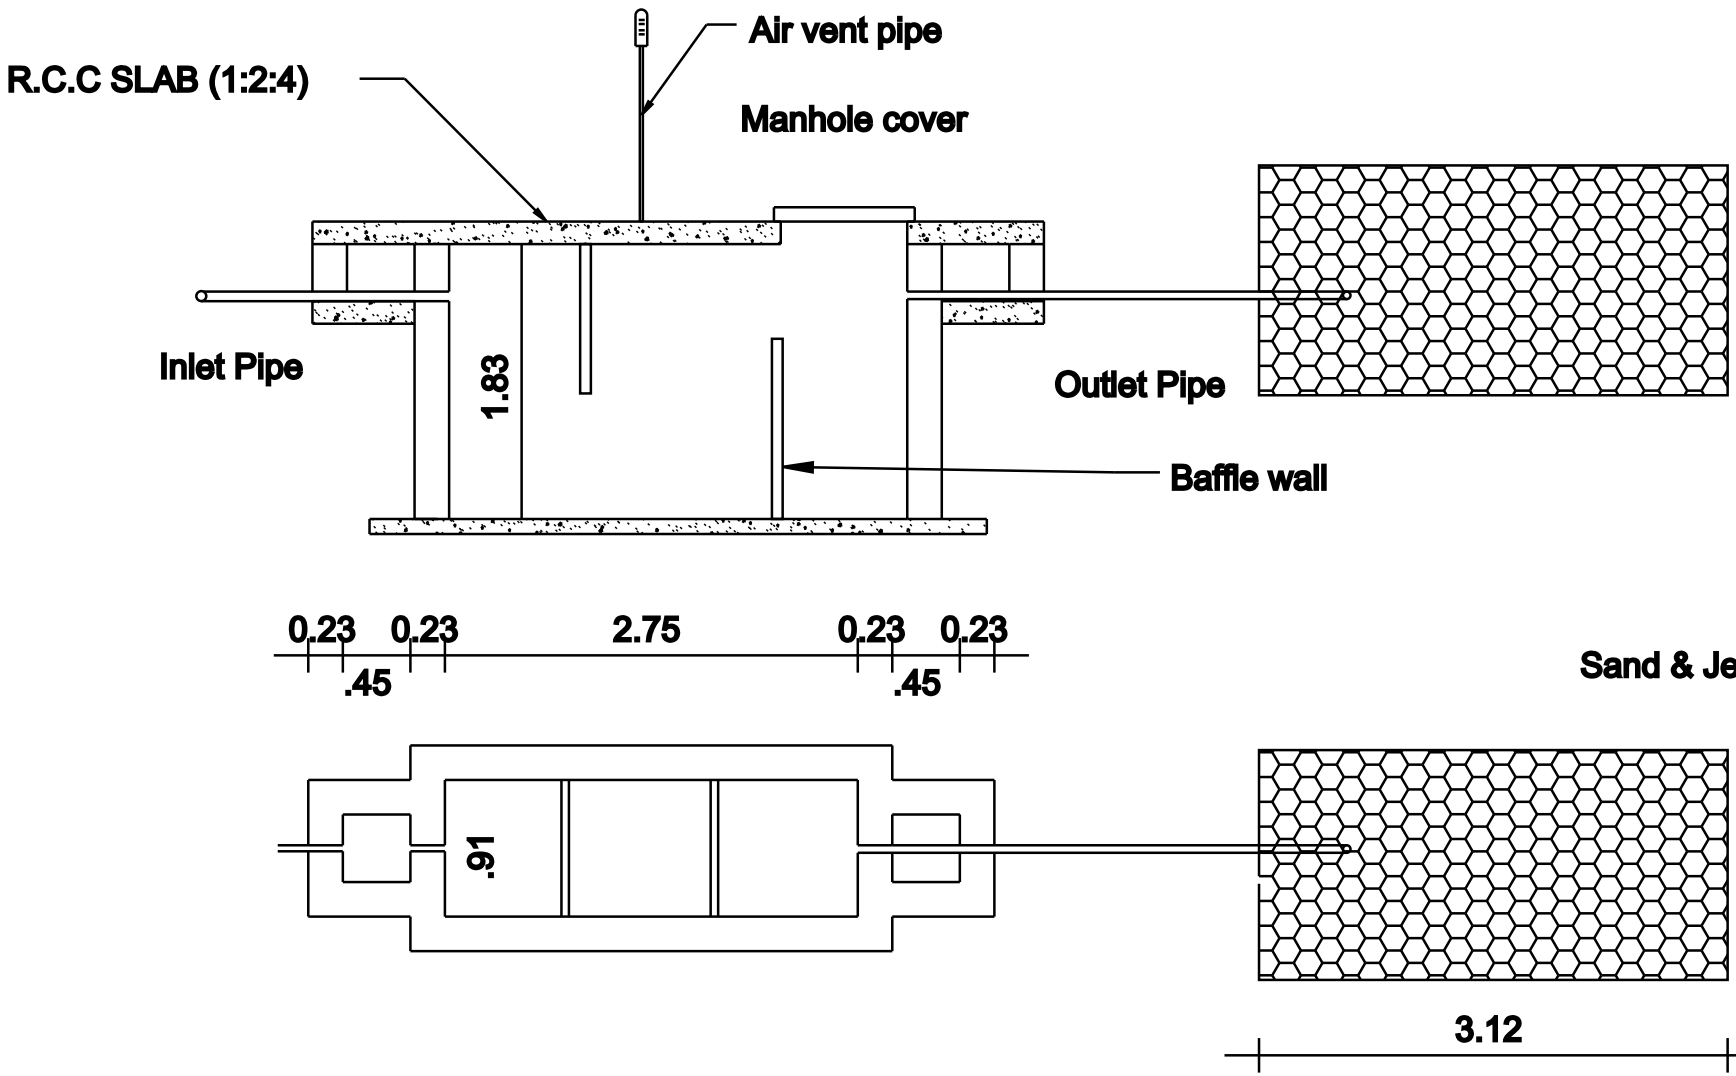


SEPTIC TANK & TRENCH

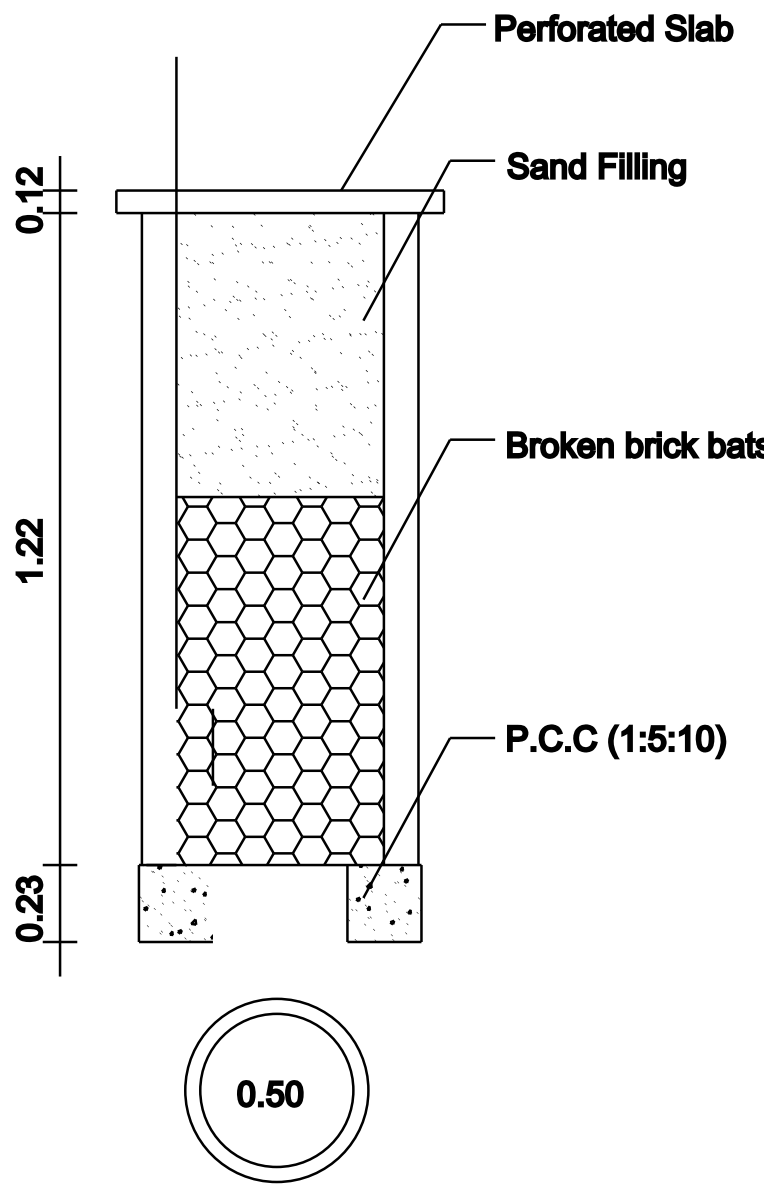


RAIN WATER COLLECTION WELL

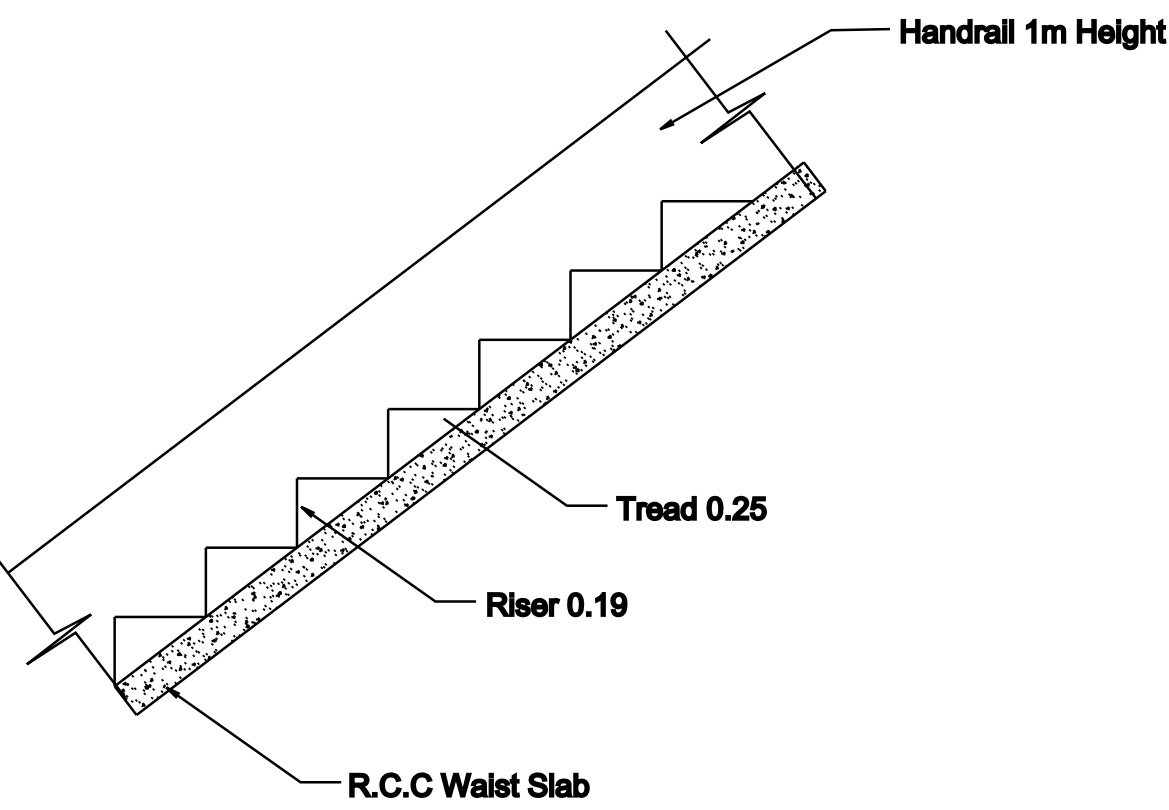

STAIR DETAILS

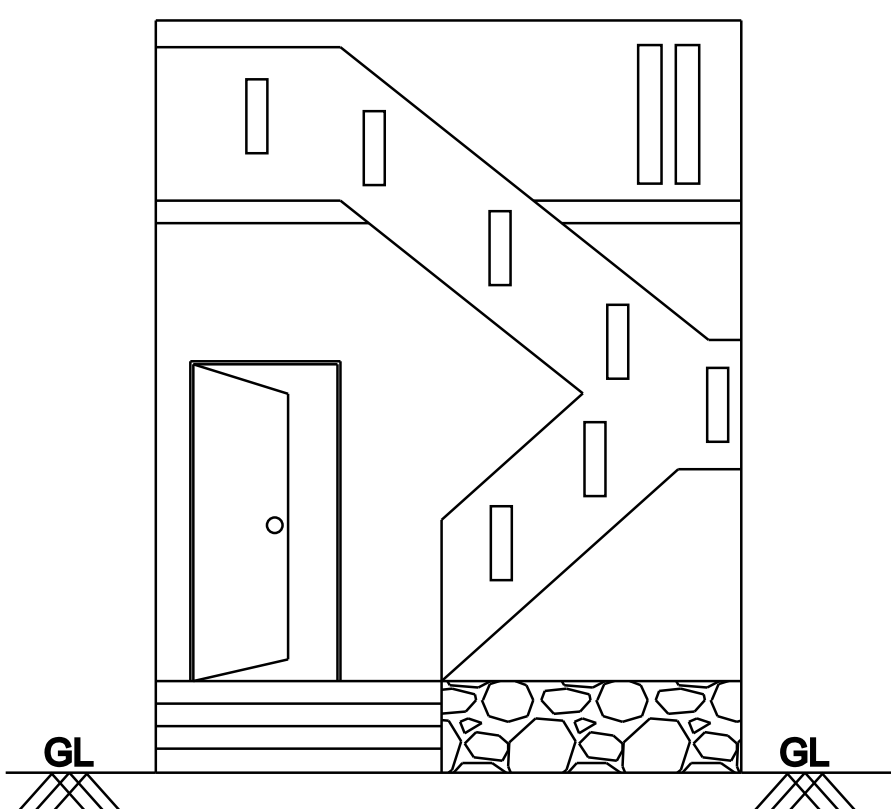

FRONT ELEVATION

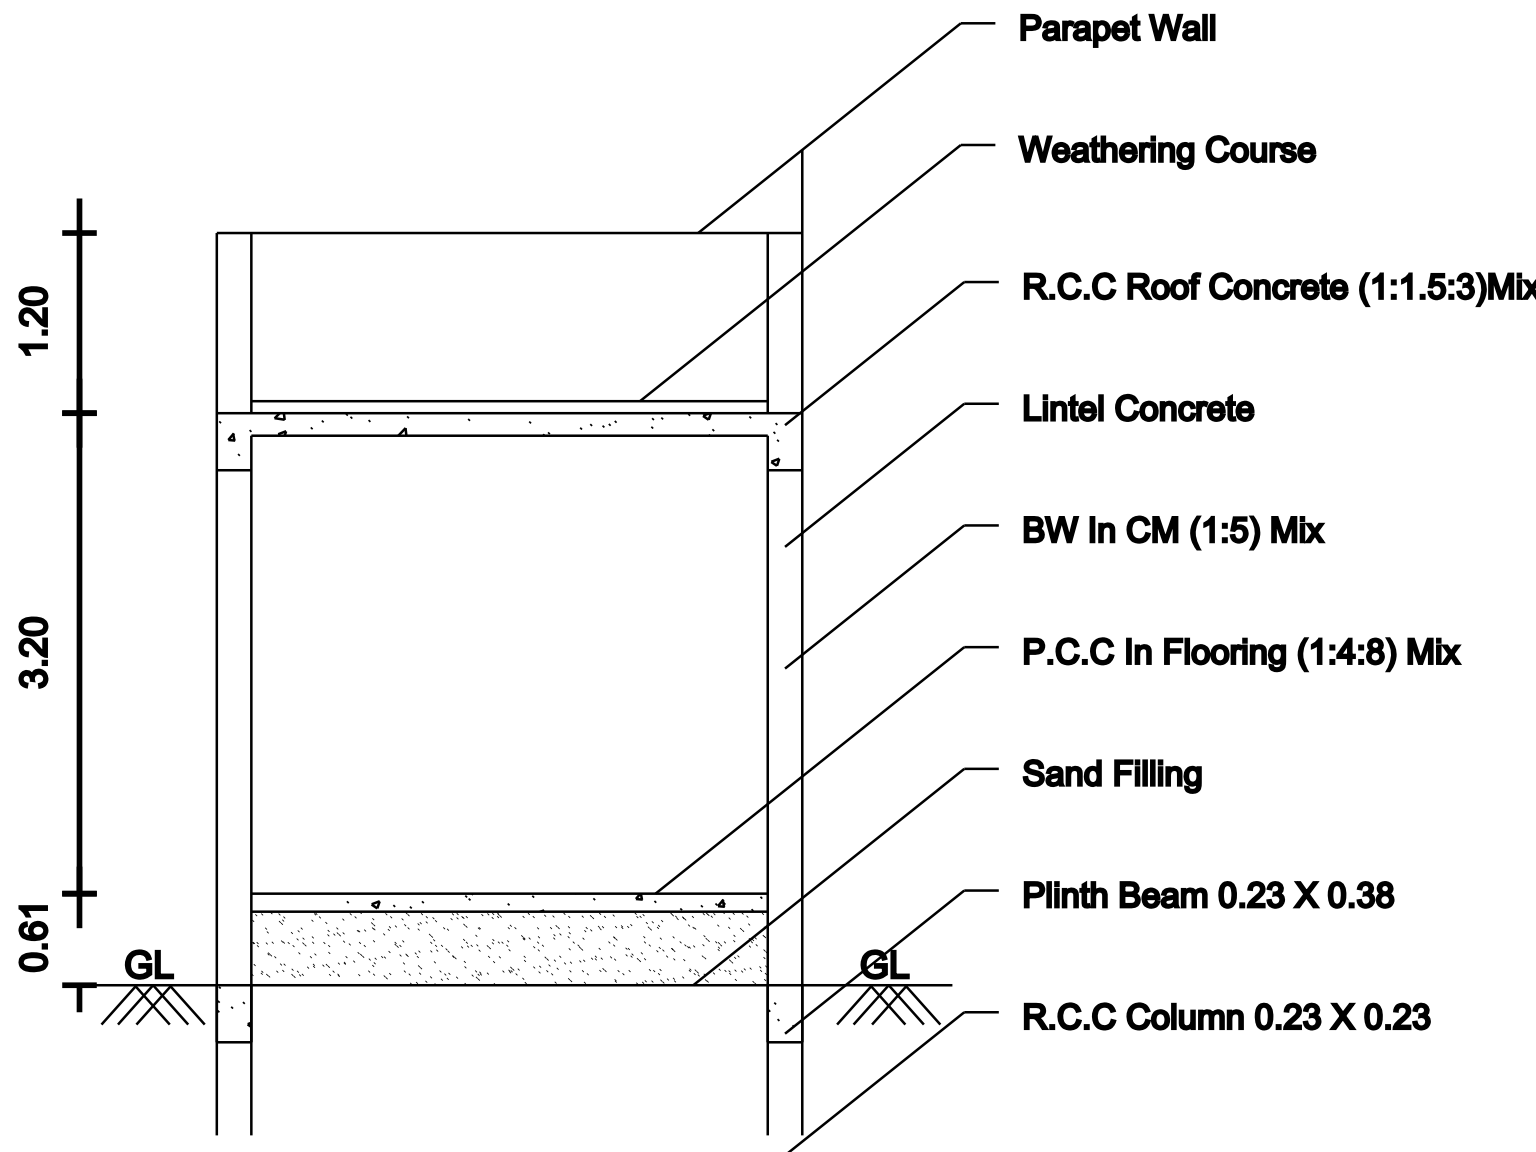

SECTION ON 'AB'

Mrs.K.Nagoramma House

37.18 m

SY :255/62
PRO GF

Mr.Segai Ibrahim Sath & Family

37.18 m

4.19 m

Thottam

SITE PLAN

Not To Scale

AREA STATEMENT

	Site Area(4.62Cents)	187.01 Sq.m	2013.00 Sq.ft
	Pro Ground Floor Area	67.12 Sq.m	722.47 Sq.ft
	Open Area	119.89 Sq.m	1290.53 Sq.ft

JOINERY DETAILS

D	DOOR	1.00	2.13
D1	DOOR	0.76	2.13
W	WINDOW	1.06	1.37
V	VENTILATOR	0.91	0.61

OFFICE USE

APPLICANT

Er.R.MOHAMED IRSATH

Register Engineer in DRDA-UDY/2022/05

Municipality Engineer -139/LS/2022/00002058

Licensed Surveyor & Consulting Engineer

Build-Up Construction,

18, Periya Street, Udangudi-628203

Cell:9750953055, 9629271761

REGISTERED ENGINEER

ALL DIMENSIONS ARE IN METER (Scale:1:100)



FOR PLAN

NOTE:
Rain Water to be Provided
Waste Water To Garden
Percolation Pit to be Provided
Solar System to be Provided

FLOOR SPACE INDEX
FSI= 67.12/187.01=0.35<2
PLOT COVERAGE
PC= 67.12/187.01=35.89 %