



PLAN SHOWING THE PROPOSED CONSTRUCTION OF A DWELLING HOUSE IN GROUND FLOOR AND FIRST FLOOR BUILDING AT NATHAM SURVEYNO:482/9, IN CHANDIRAGIRI VILLAGE & PANCHAYAT, OTTAPIDARAM - UNION & TALUK, THOOTHUKUDI - DISTRICT.

APPLICANT'S NAME : Mr.S.ANBURAJ S/o. Thiru.SUBBA REDDIYAR.

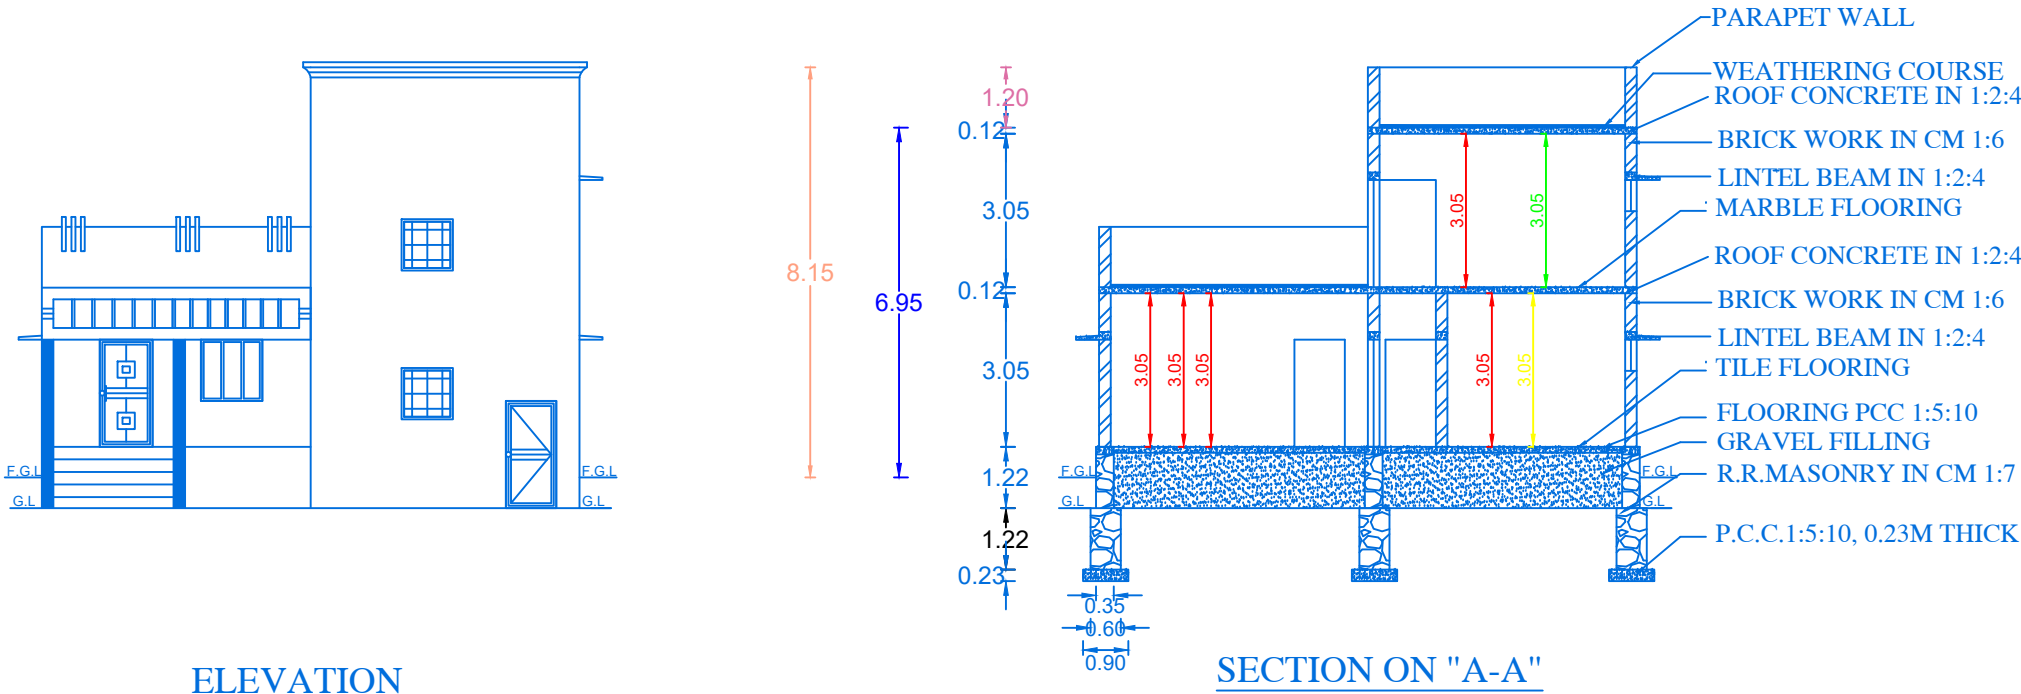


ELEVATION




SECTION ON "A-A"

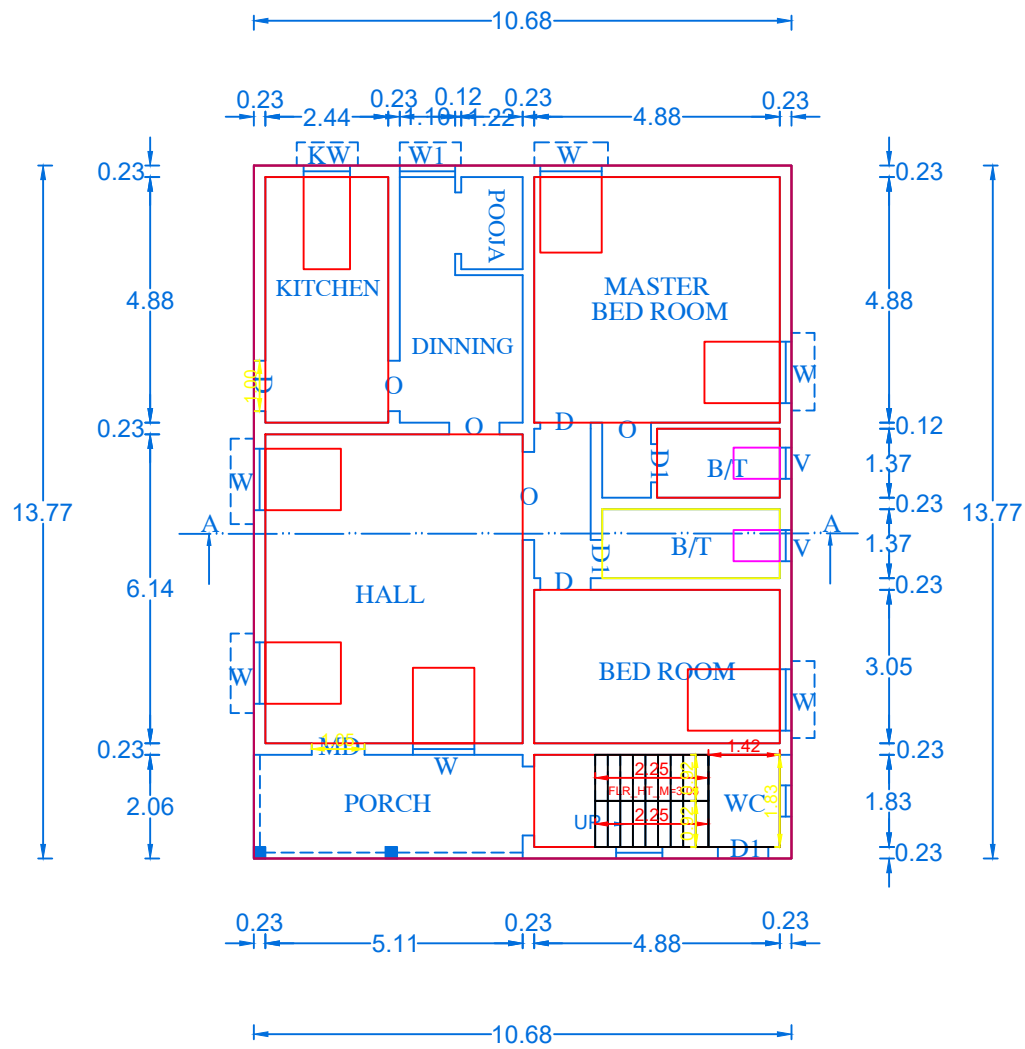


GROUND FLOOR PLAN

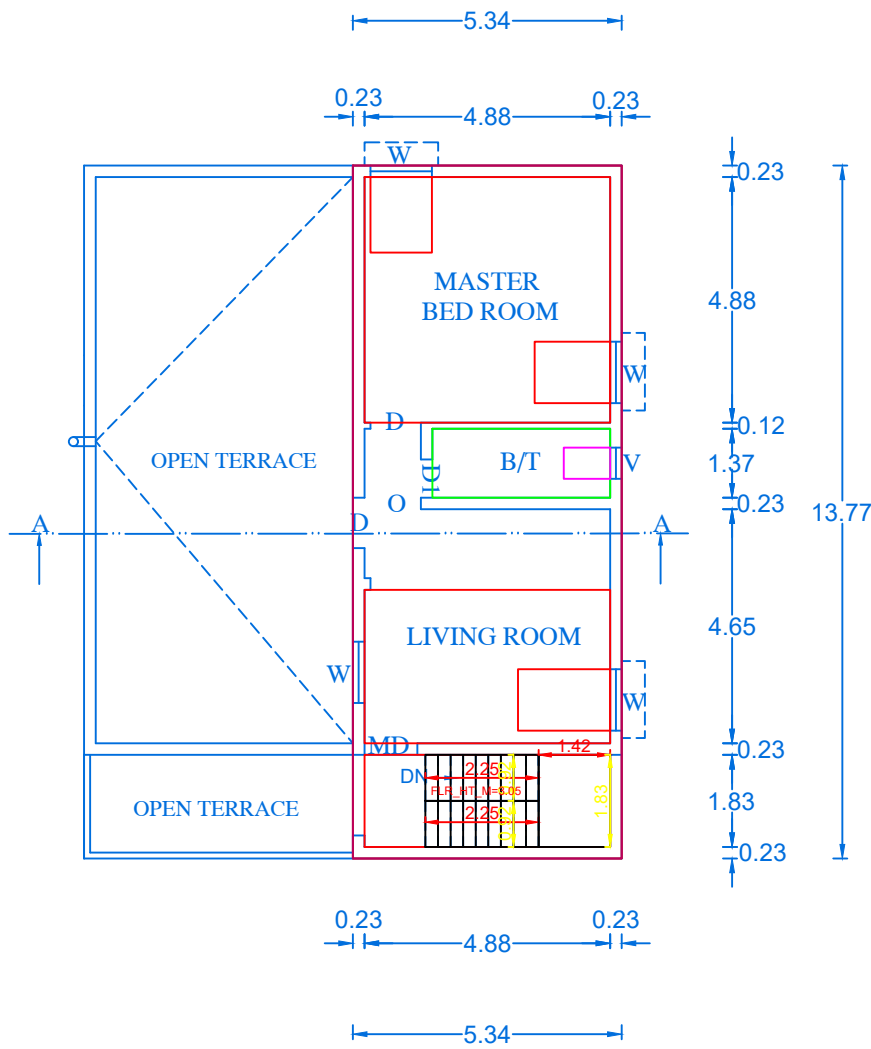

FIRST FLOOR PLAN

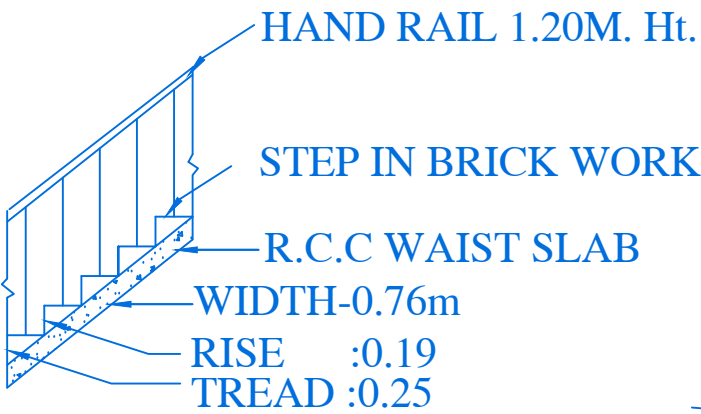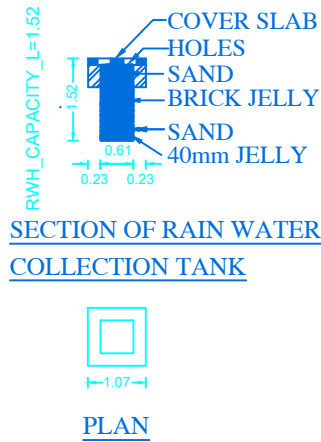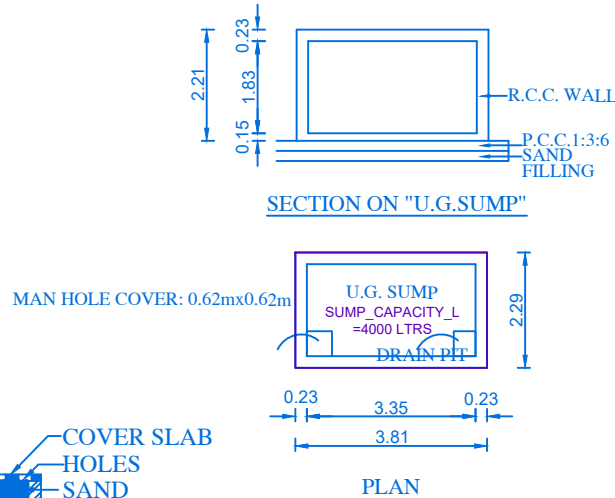


STAIR DETAIL

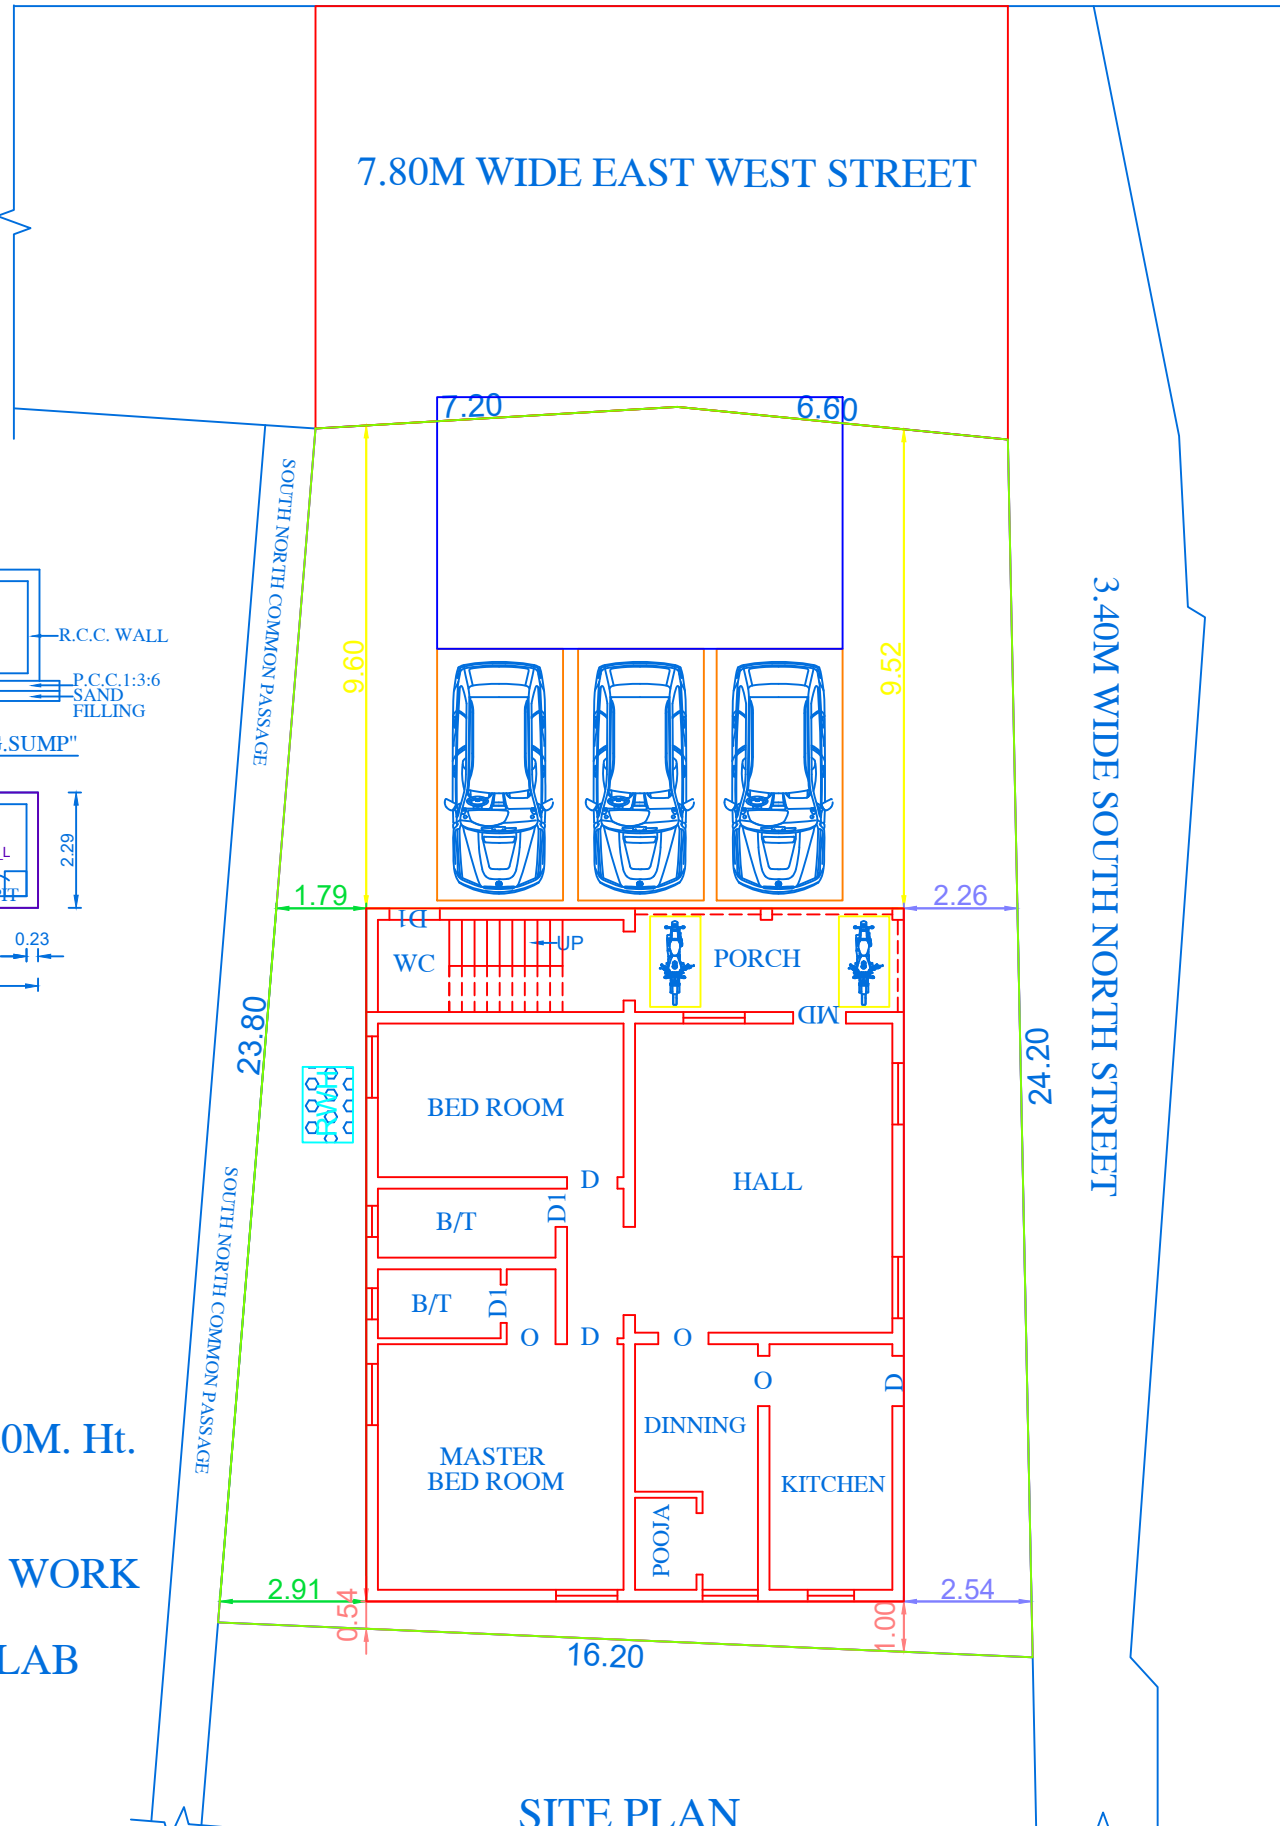

SITE PLAN
(Scale 1 : 100)





SOLAR WATER HEATER PLANT

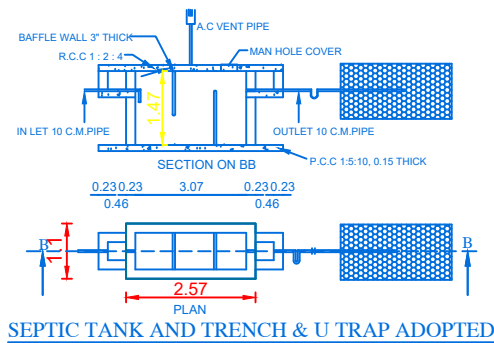


SEPTIC TANK AND TRENCH & U TRAP ADOPTED

JOINERY DETAILS		
M.D	MAIN DOOR	1.05 x 2.13
D	DOOR	1.00 x 2.13
D1	DOOR	0.76 x 2.13
W1	WINDOW	1.22 x 1.22
KW	KITCHEN WINDOW	0.92 x 0.62
V	VENTILATOR	0.92 x 0.62

AREA DETAILS		
AREA	SQ.MT	SQ.FT
AREA OF SITE(SUPER IMPOSED)	360.00	3875.00
PLINTH AREA IN G.F	125.06	1346.14
AREA OF PORTICO & STAIR IN G.F	22.00	236.81
PLINTH AREA IN F.F	73.53	791.48
AREA OF OPEN TO SKY	212.94	2292.08
NOTE: TO PROVIDE RAIN WATER HARVESTING ARRANGMENTS IN THE PROPOSAL CONSTRUCTION AS PER PLAN		
ALL DIMENSIONS ARE IN METRE SCALE 1:100		

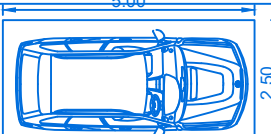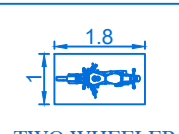 FOUR WHEELER POCKET DETAILS		 TWO WHEELER POCKET DETAILS	
PARKING REQUIRED :- NO. OF CAR POCKETS : 2 Nos NO. OF BIKE POCKETS : 1 Nos		PARKING PROVIDED :- NO. OF CAR POCKETS : 3 Nos NO. OF BIKE POCKETS : 2 Nos	
NO. OF CAR & BIKE POCKETS PROVIDED F.A- Above 75 sq.mt. = 1 Car if 2 Dwelling & 1 Two Wheeler for every Dwelling		PARKING CALCULATION: FLOOR AREA IN G.F = 147.06 sq.mt. FLOOR AREA IN F.F = 73.53 sq.mt. Total F.A = 220.59 sq.mt.	
FSI DETAILS TOTAL COVERED AREA ON ALL FLOORS = 220.59 PLOT AREA = 360.00		PROPOSED 0.61	PERMISSIBLE 2.00


APPLICANT

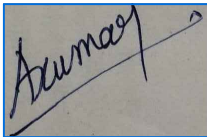

Er.A.JEYAKUMAR, D.C.E.,
REGISTERED ENGINEER
RE/GR.III-OPM/2022/17
2/16, SOUTH STREET
KATTUNAICKENPATTI
EPPOTHUMVENTRAN-628712
Mob : 8825905771, 8973473412
REGISTERED ENGINEER