



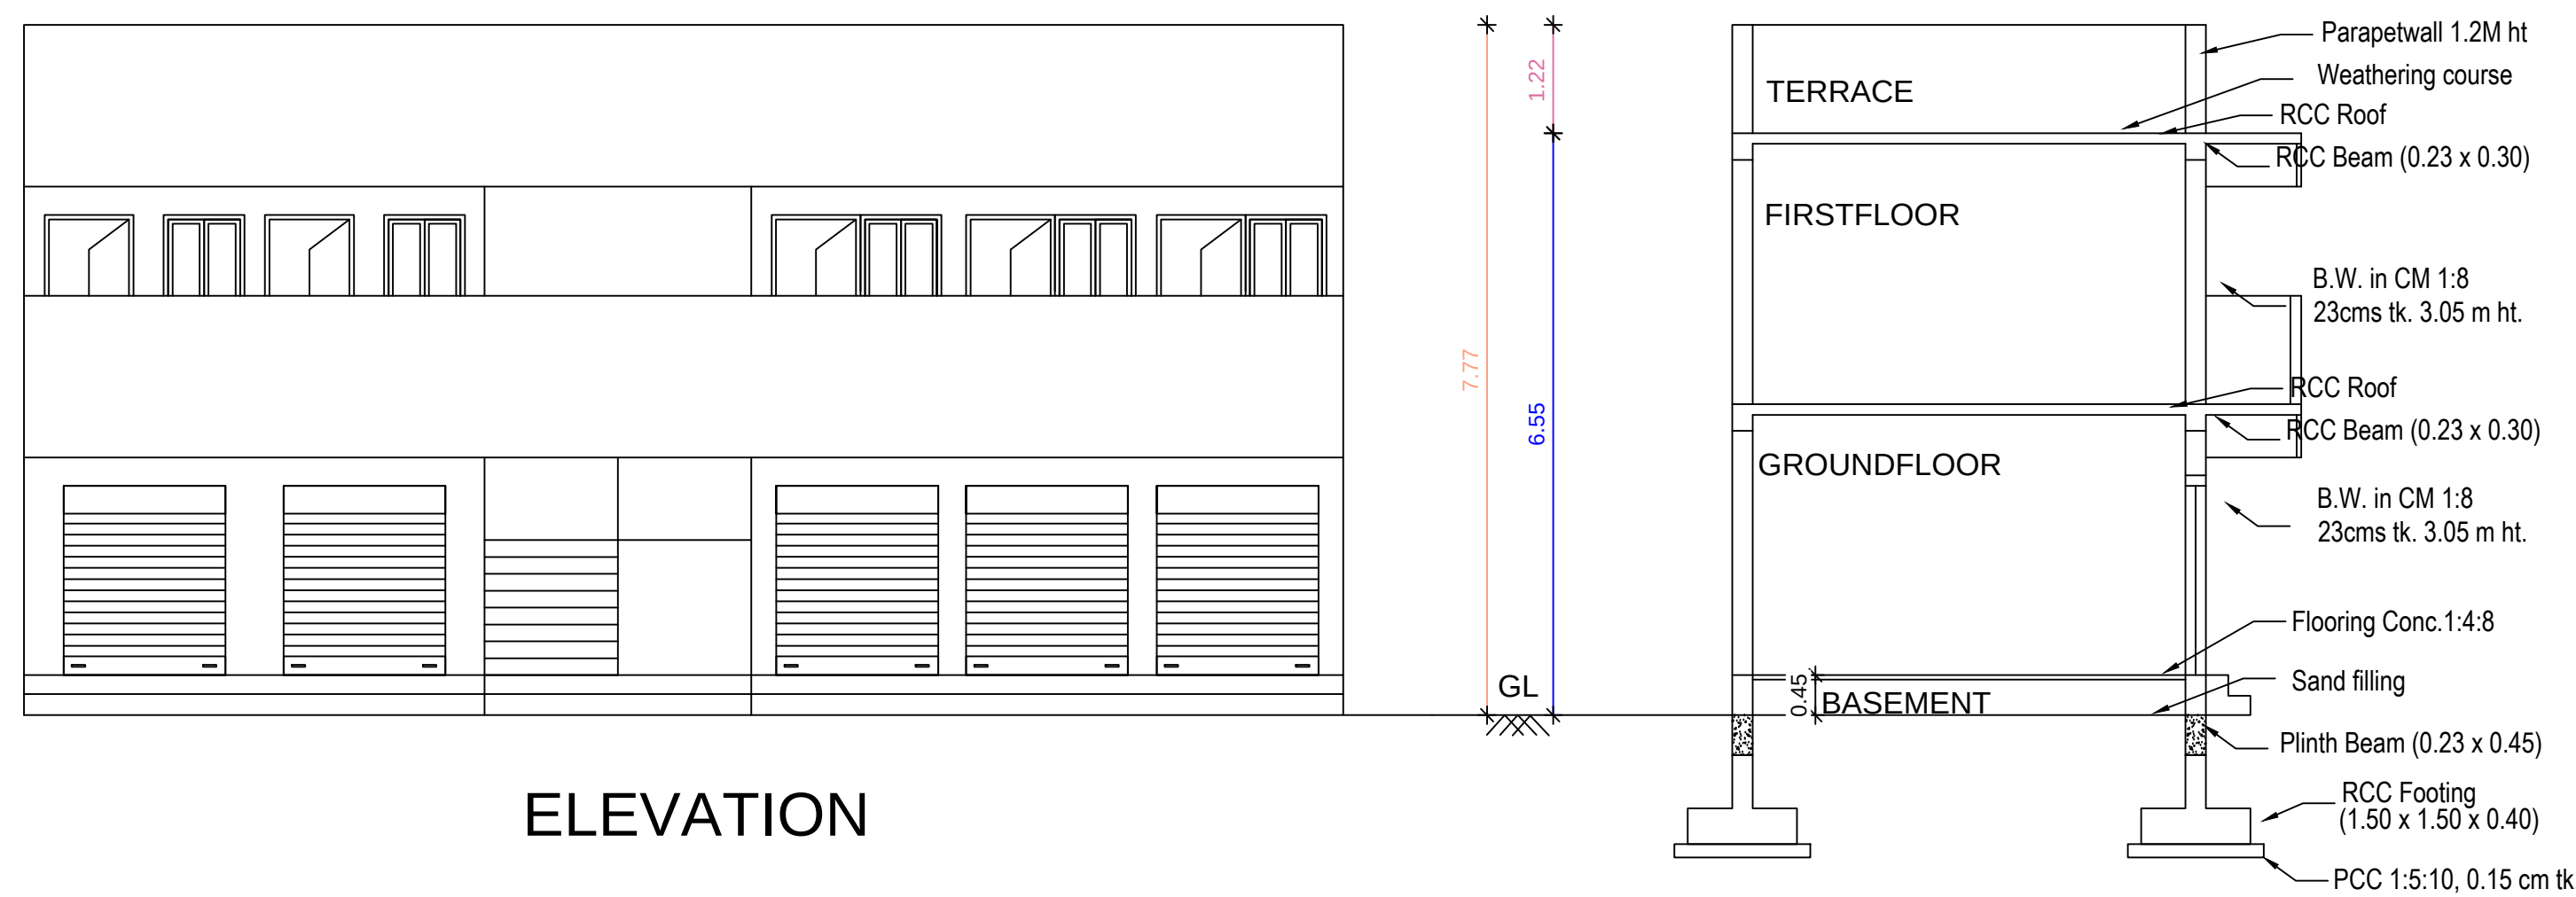


ELEVATION

SECTION ON A-A


PLAN SHOWING THE PROPOSED CONSTRUTION OF RCC ROOFED COMMERCIAL BUILDINGS
IN SURVEY NO:154/21B, PATTa NO:4854 AT THIRUCHENDUR TO KAYALPATTINAM MAIN ROAD,
(FATHIMA NAGAR), WARD NO:1 IN VEERAPANDIANPATTINAM VILLAGE PANCHAYAT,
TIRUCHENDUR PANCHAYAT UNION, THOOTHUKUDI DISTRICT.
APPLICANT NAME:G. VENKATESAN.1 & C.MUTHU KUMAR.2.

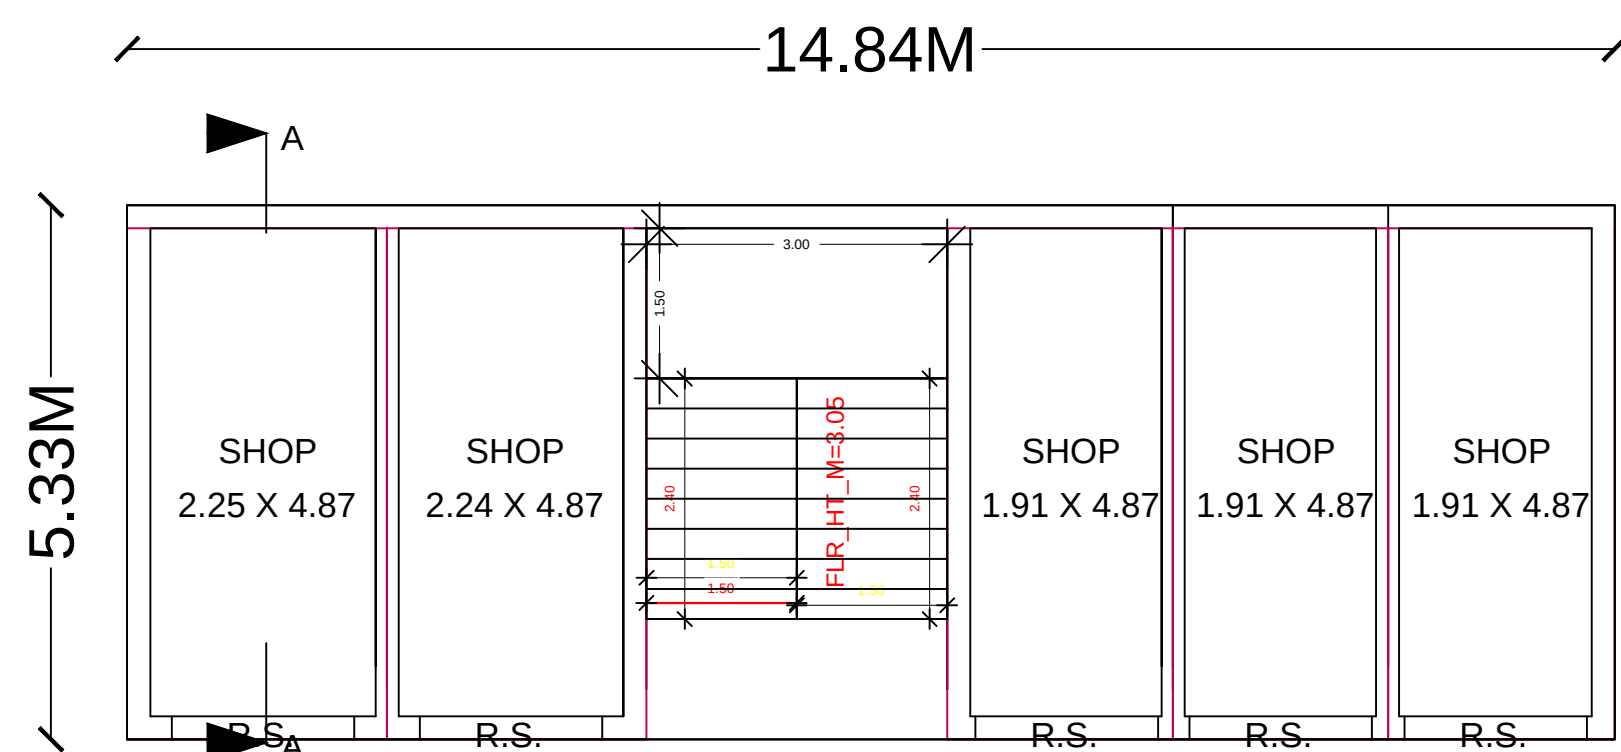


GROUND FLOOR PLAN

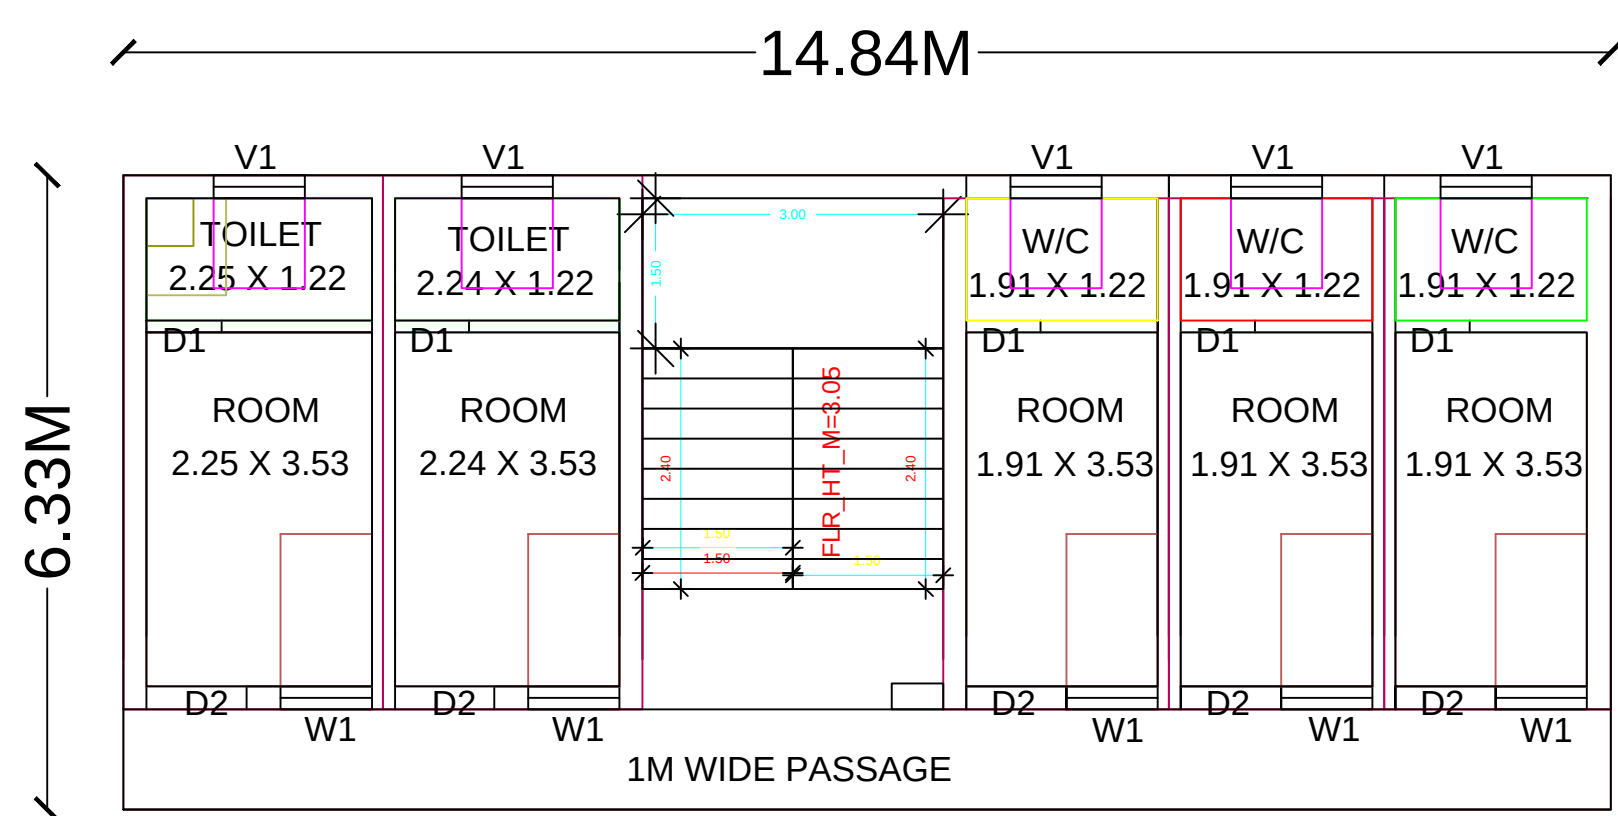







FIRST FLOOR PLAN

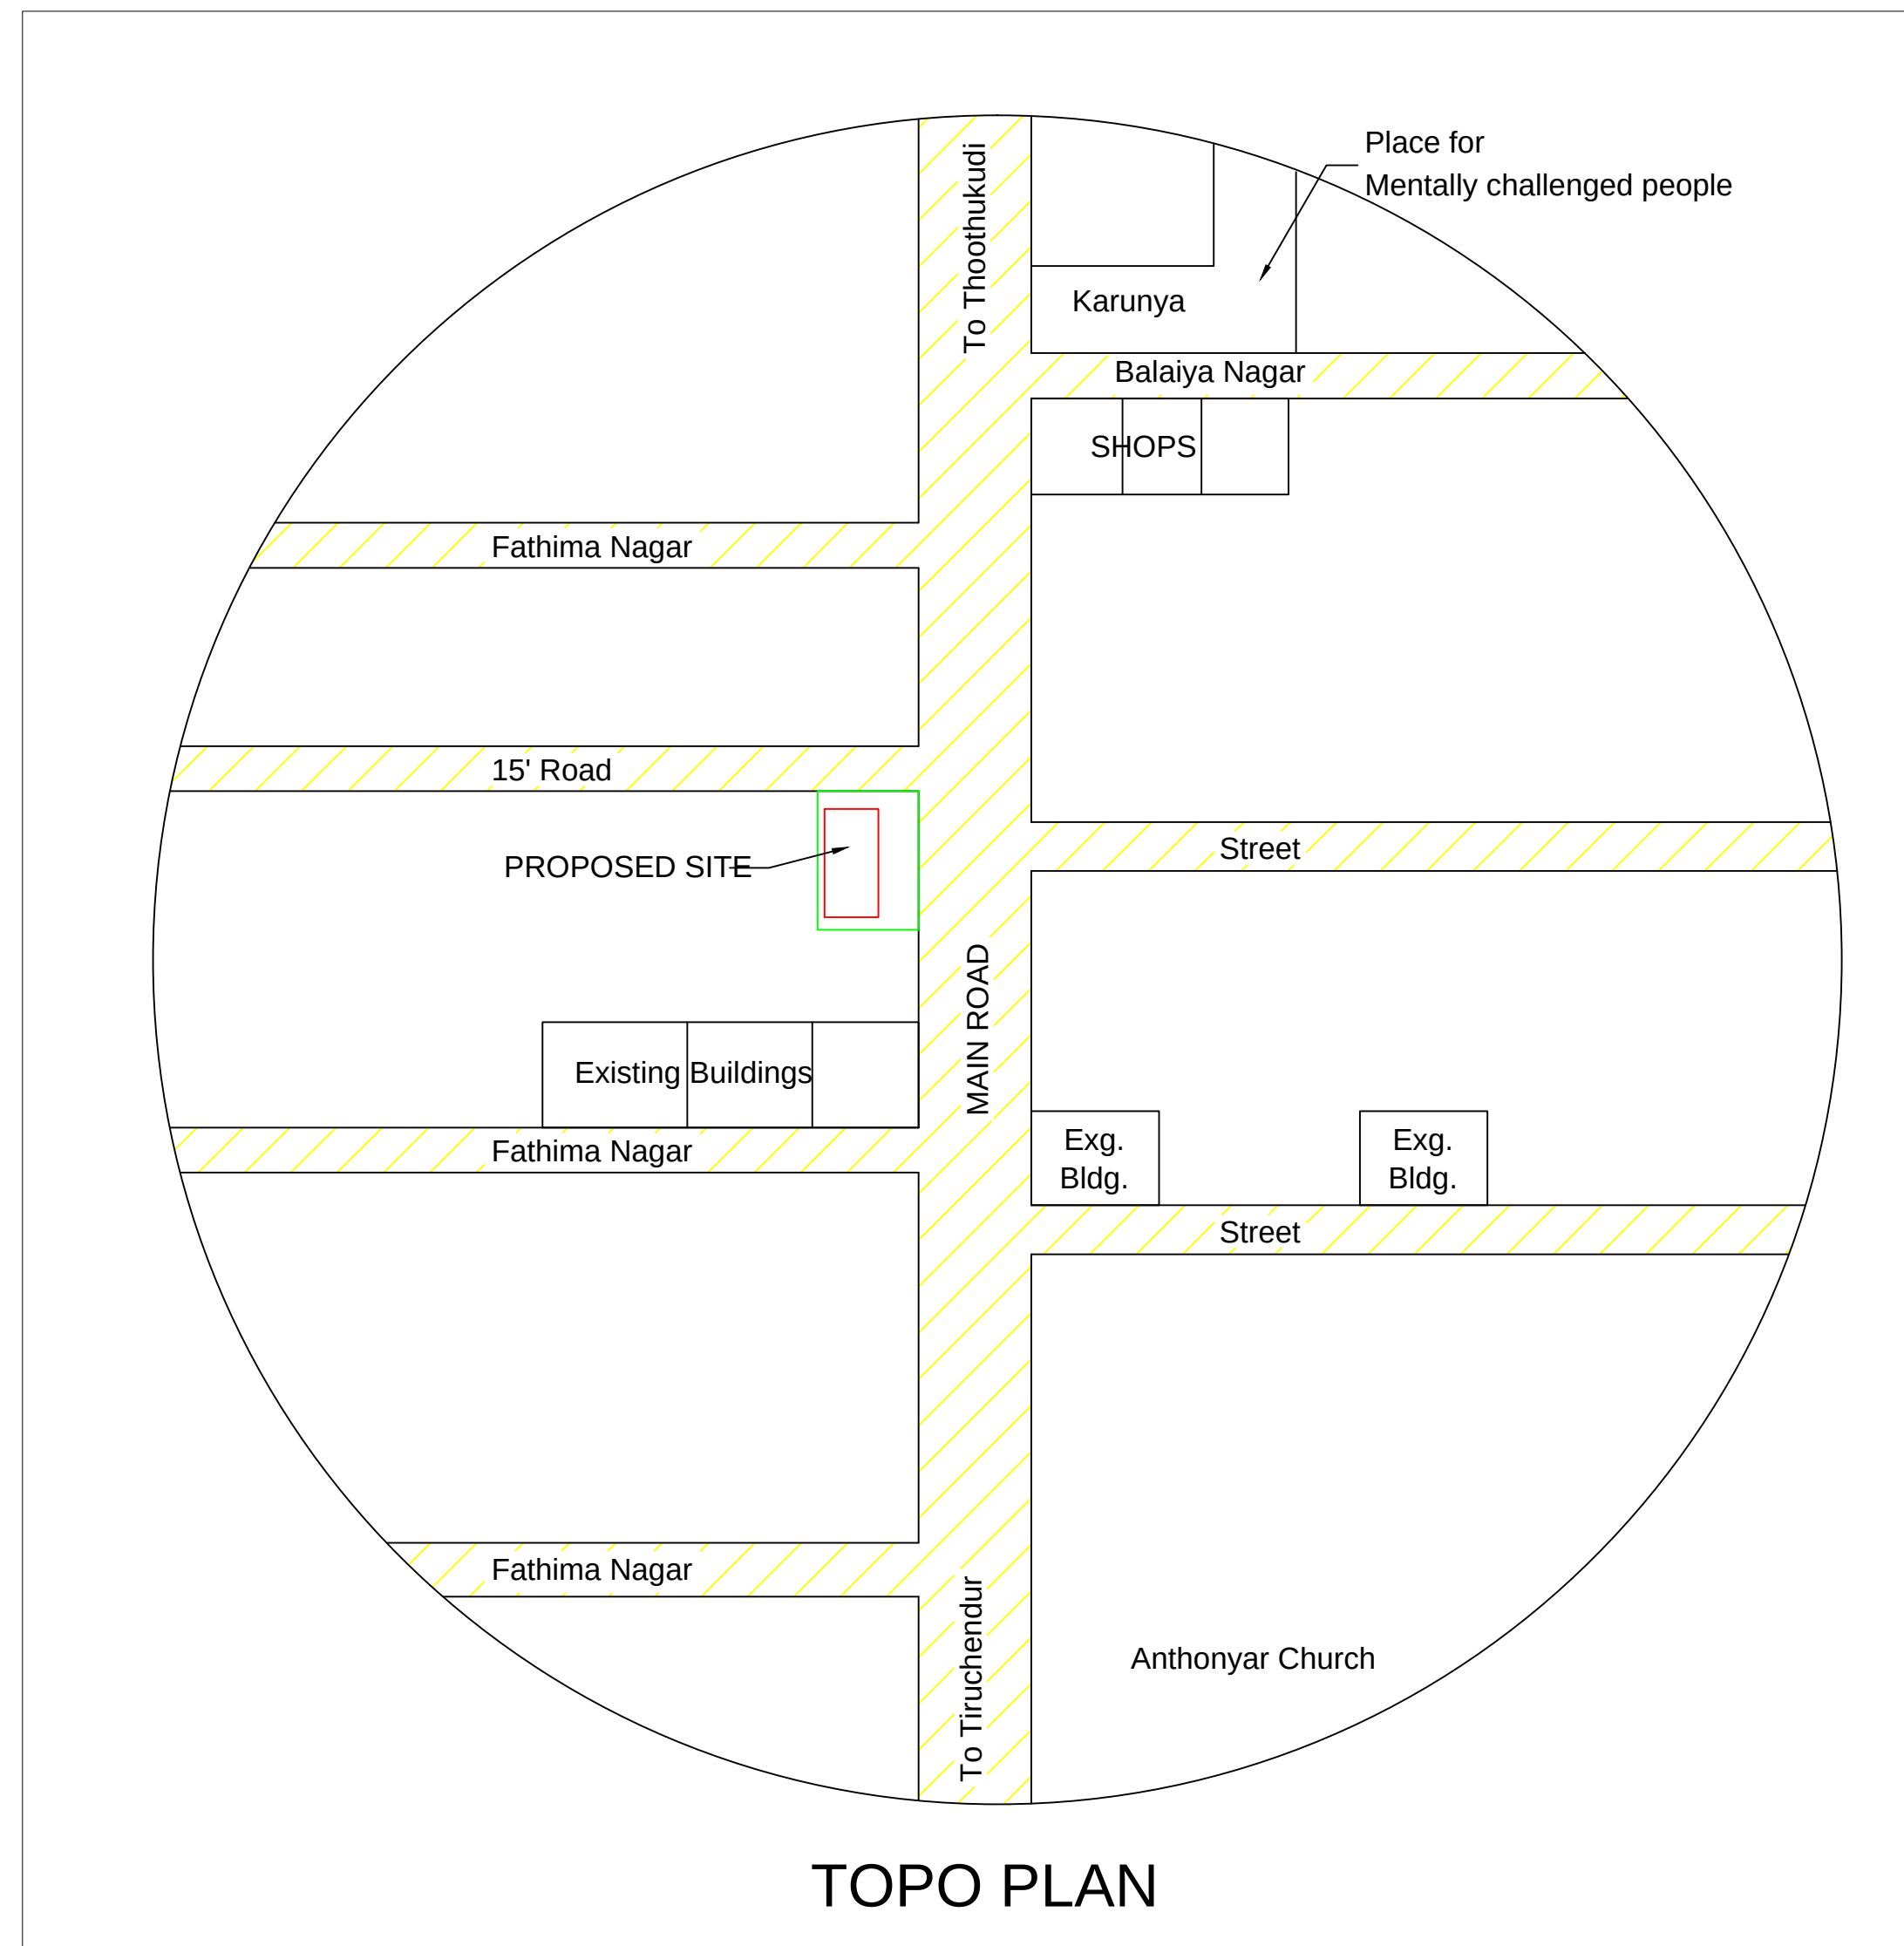

TOPO PLAN

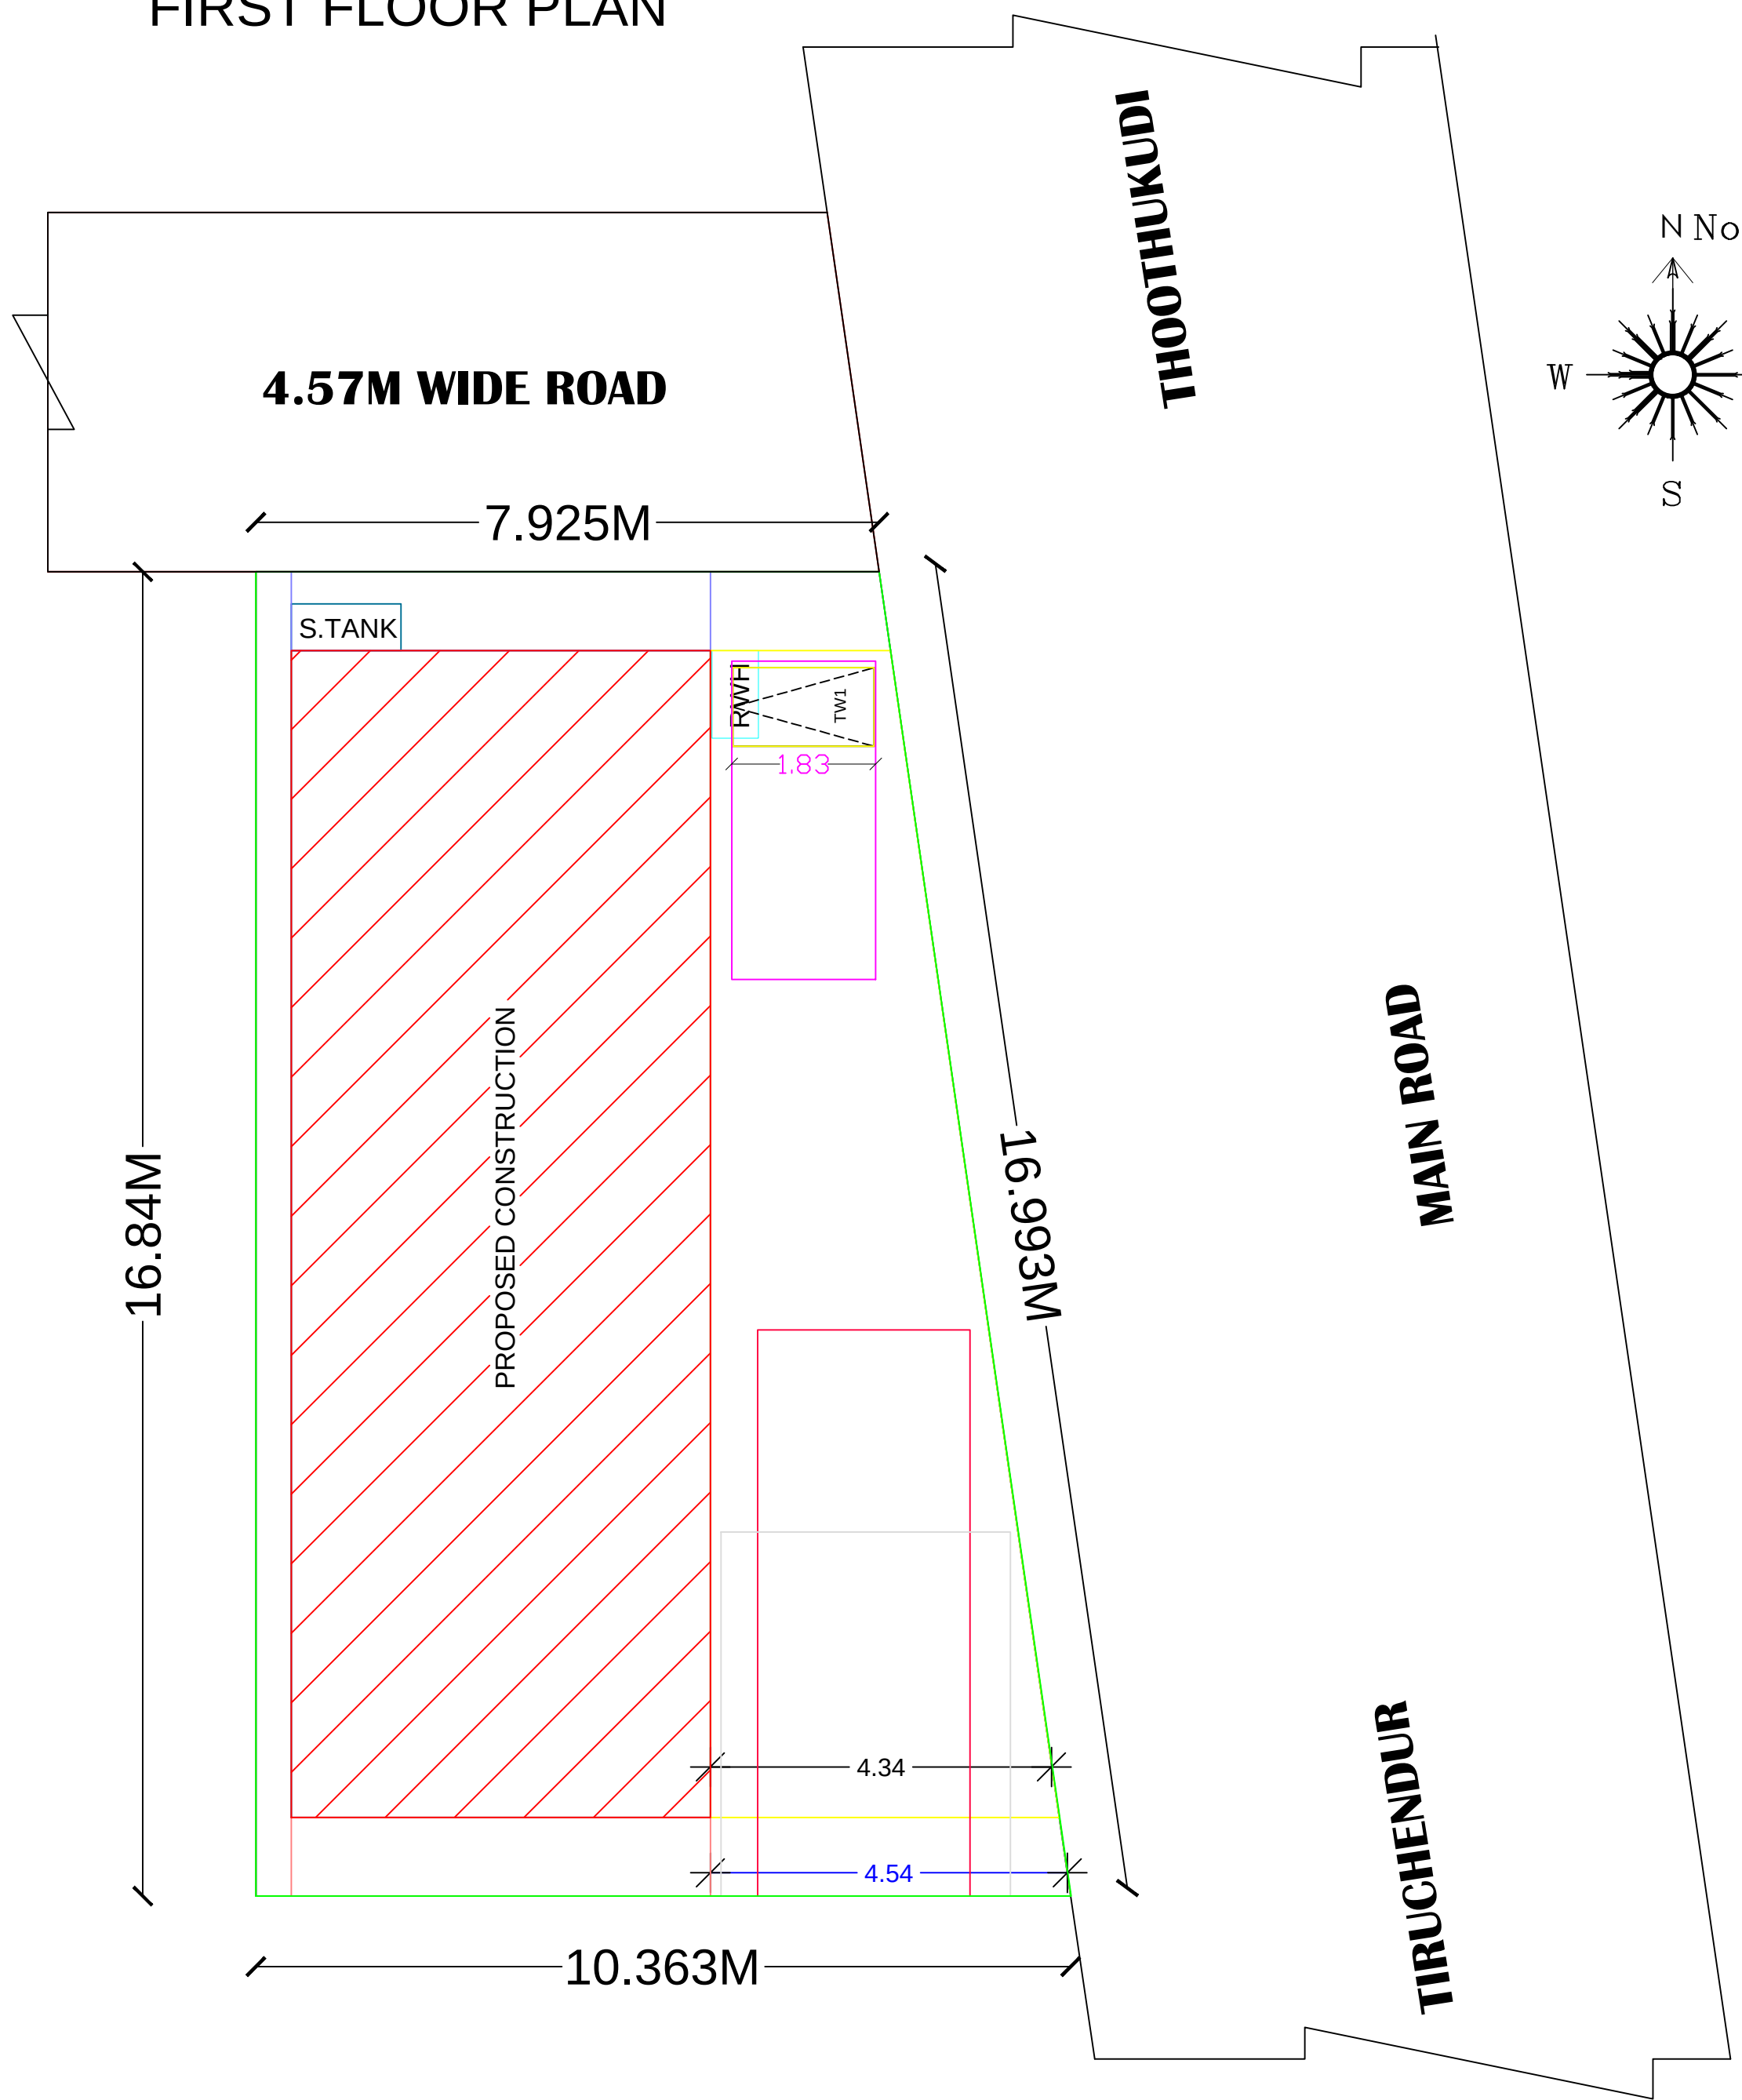

SITE PLAN

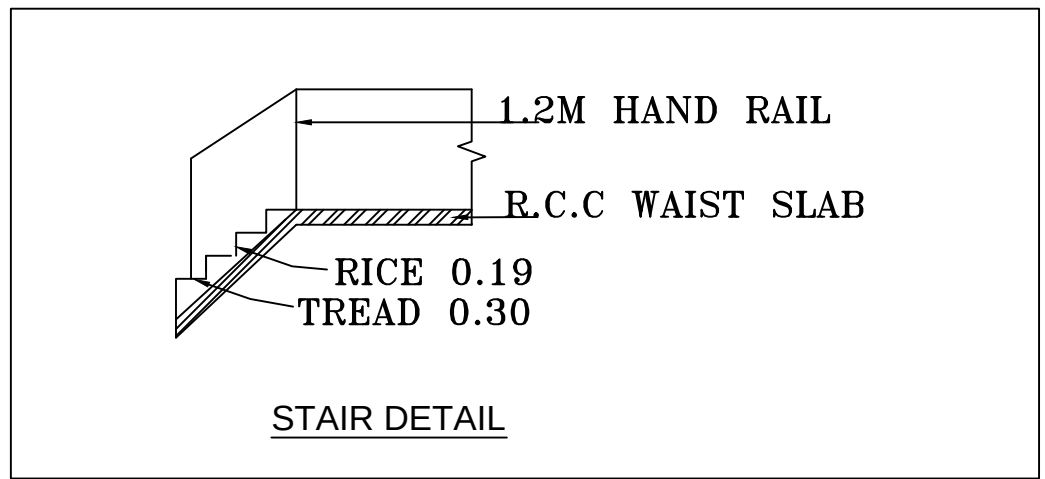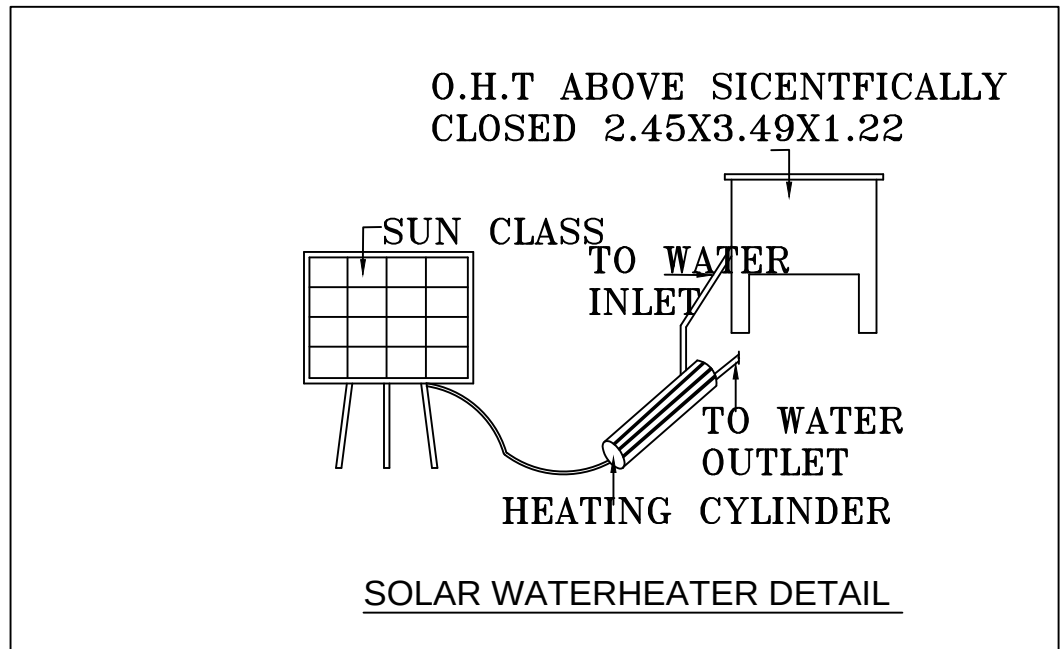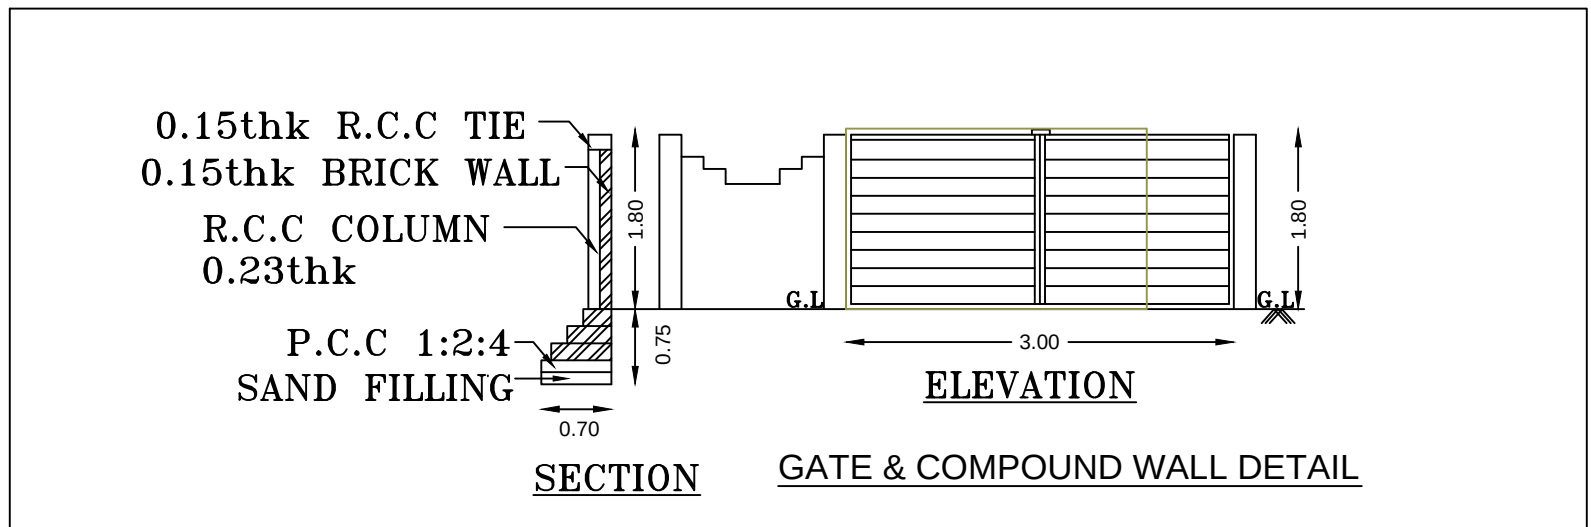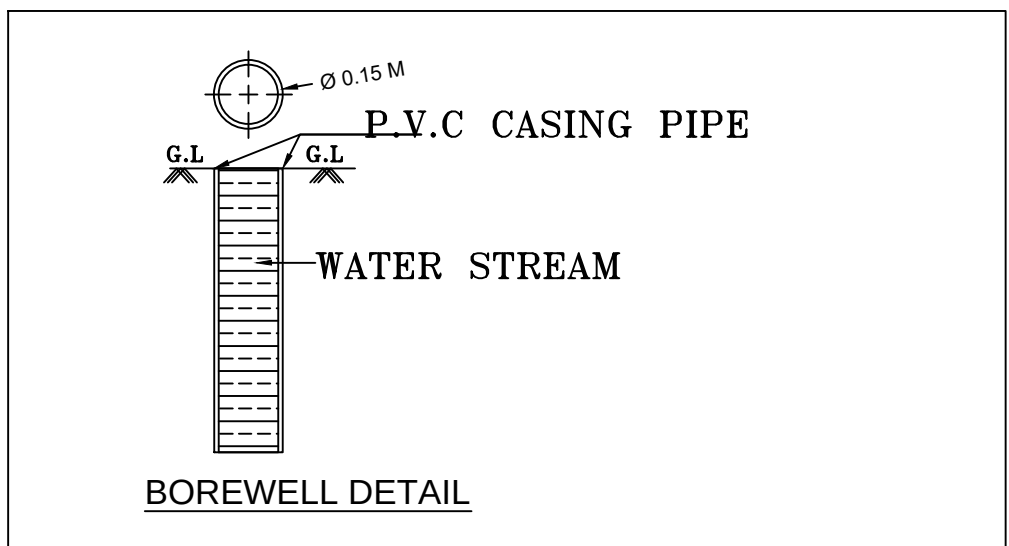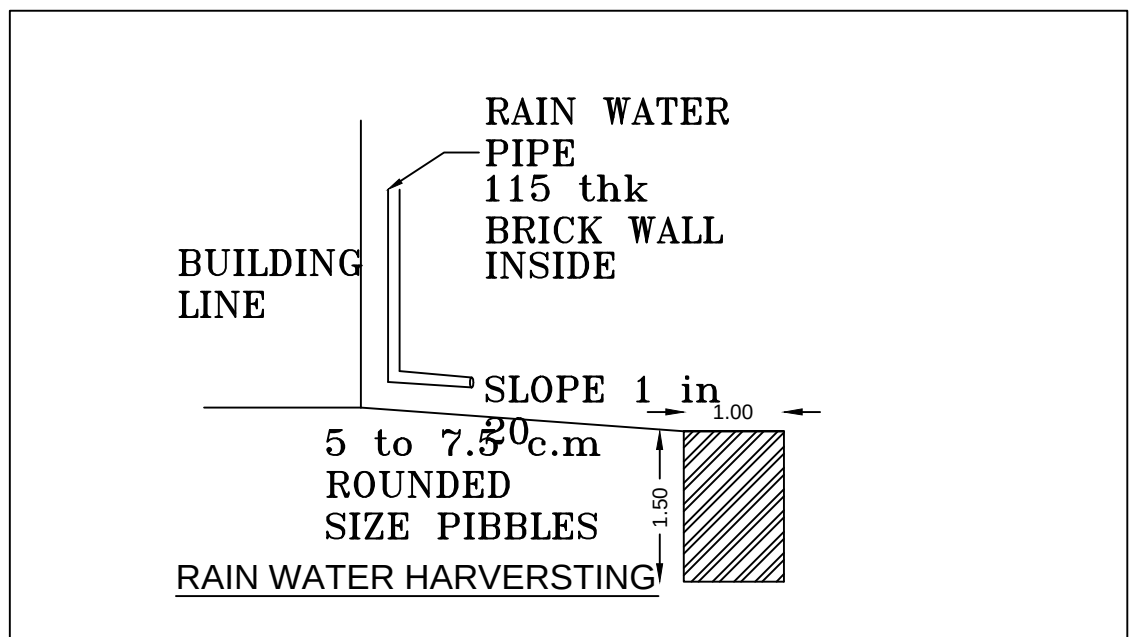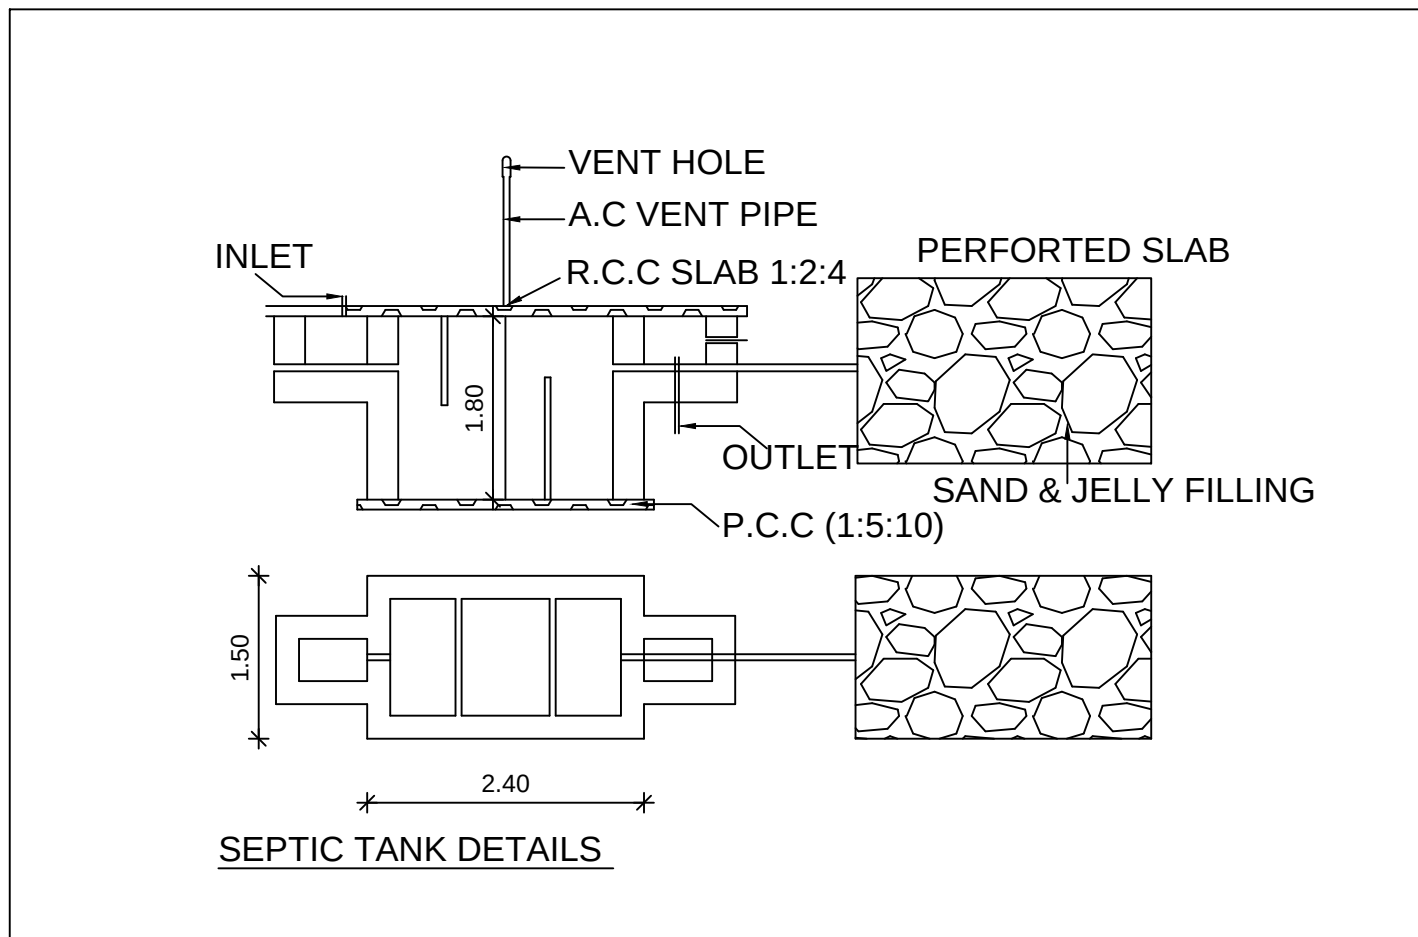

ALL DIMENSIONS ARE IN METRE ONLY.		
JOINERIES		COLOUR INDEX:
D1-DOOR	0.75M X 2.13M	PROPOSED
D2-DOOR	1.00M X 2.13M	BOUNDARY
V1- VENTILATOR	0.91M X 0.91M	ROAD
RS-Rolling Shutter	1.82M X 2.13M	SCALE : 1:100 , N.T.S

AREA STATEMENT:

PLOT EXTENT

AS PER DOCUMENT	: 155.15 Sq.M	(1671.25 Sq.ft)
AS PER PATTa/FMB	: 155.00 Sq.M	(1668.42 Sq.ft)
AS PER SUPERIMPOSED	: 155.00 Sq.M	(1668.42 Sq.ft)

	SQ.M.	SQ.FT.
Proposed GROUND FLOOR AREA	79.10	851.43
Proposed FIRST FLOOR AREA	93.94	1011.17
TOTAL BUILDUP AREA	173.04	1862.60
VACANT AREA	75.90	816.99

PLOT COVERAGE	: 50.95 %	F.S.I : 1.11
---------------	-----------	--------------

G. Venkatesan
Signature of the Owner

Er.K.Murugaperumal
Registered Engineer in
Tiruchendur Panchayat Union-05/31.05.2022
VISHAKHA CONSTRUCTIONS
211/7, Palai Road, Tiruchendur-628215
PH:8056451538
REGISTERED ENGINEER /
LICENSED SURVEYOR SIGNATURE:

