
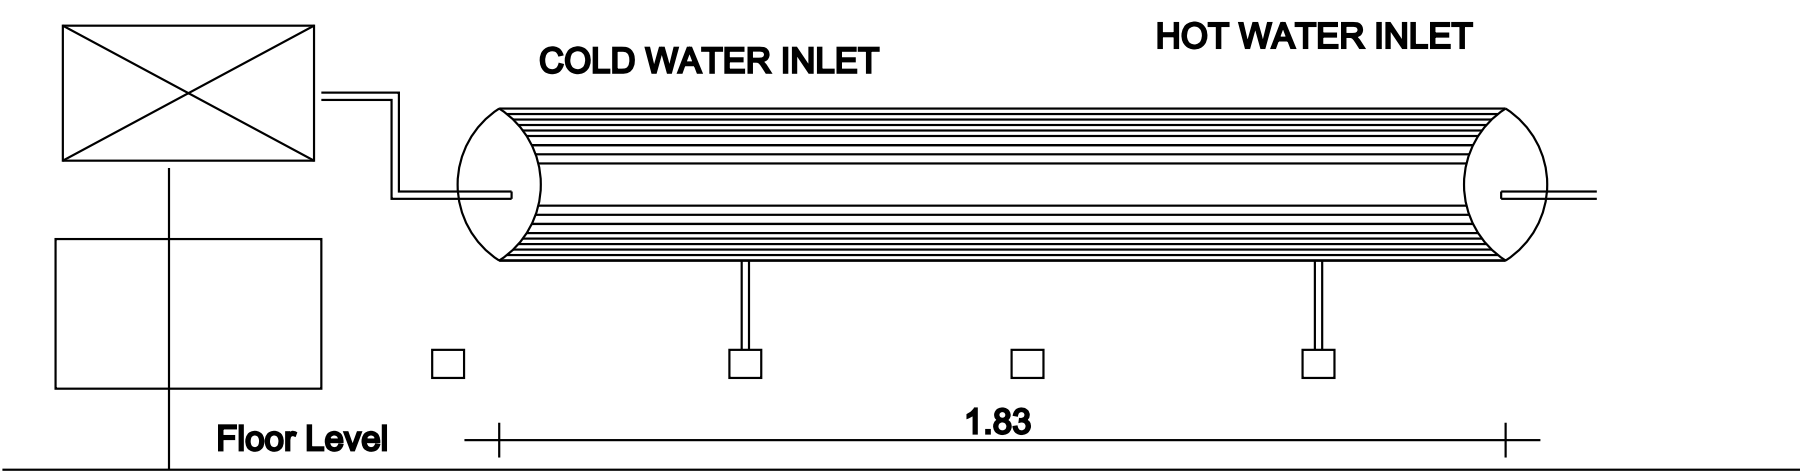



PLAN SHOWING THE PROPOSED ADDITIONAL CONSTRUCTION OF G.F CONCRETE ROOF SHOP BUILDING AT SURVEY NO:234/61, PATTA:875, WARD NO:03,

KUNDAL STREET, MANAPADU VILLAGE AND PANCHAYATH, UDANGUDI PANCHAYATH UNION, TIRUCHENDUR TALUK, THOOTHUKUDI DISTRICT.


NAME OF THE APPLICANT: Mrs.VINCITTA R (W/O) Mr.RAGUPATH

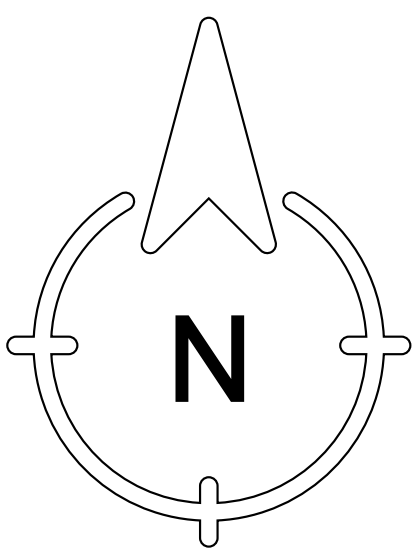


DETAILS OF SOLAR HOT WATER SYSTEM

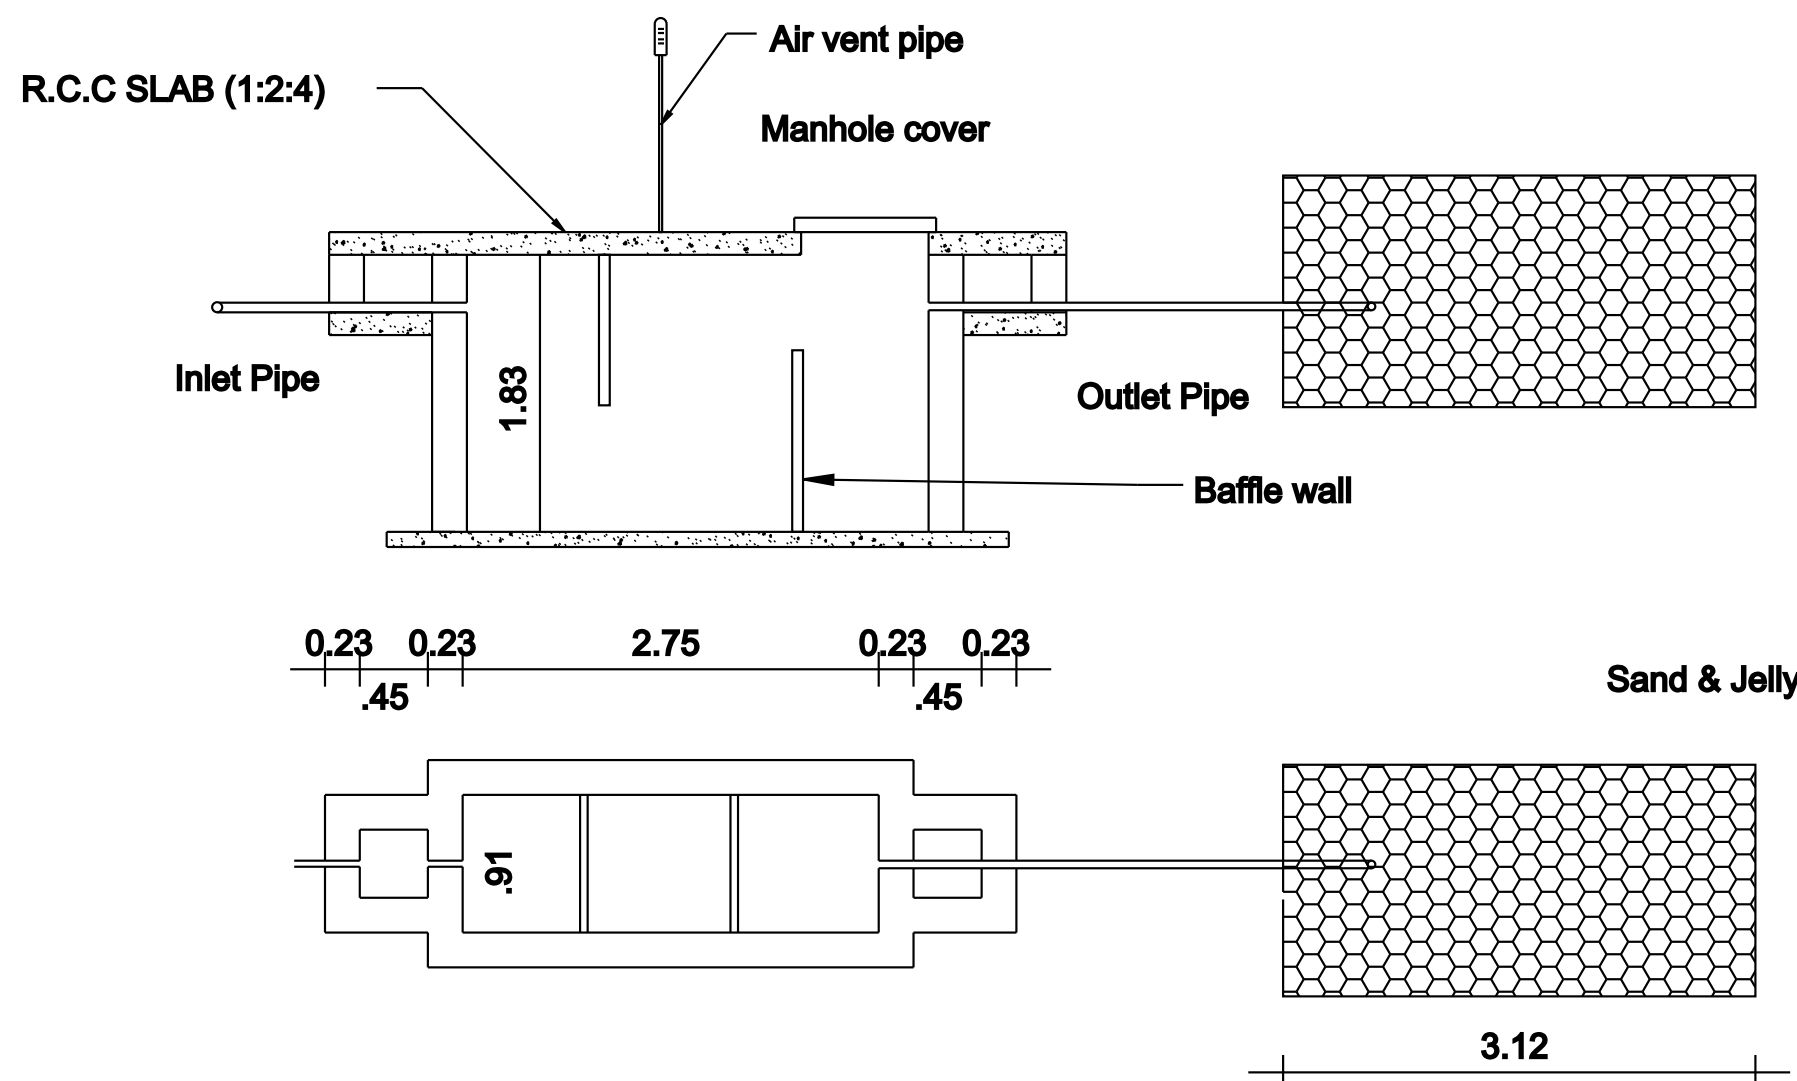


SEPTIC TANK & TRENCH

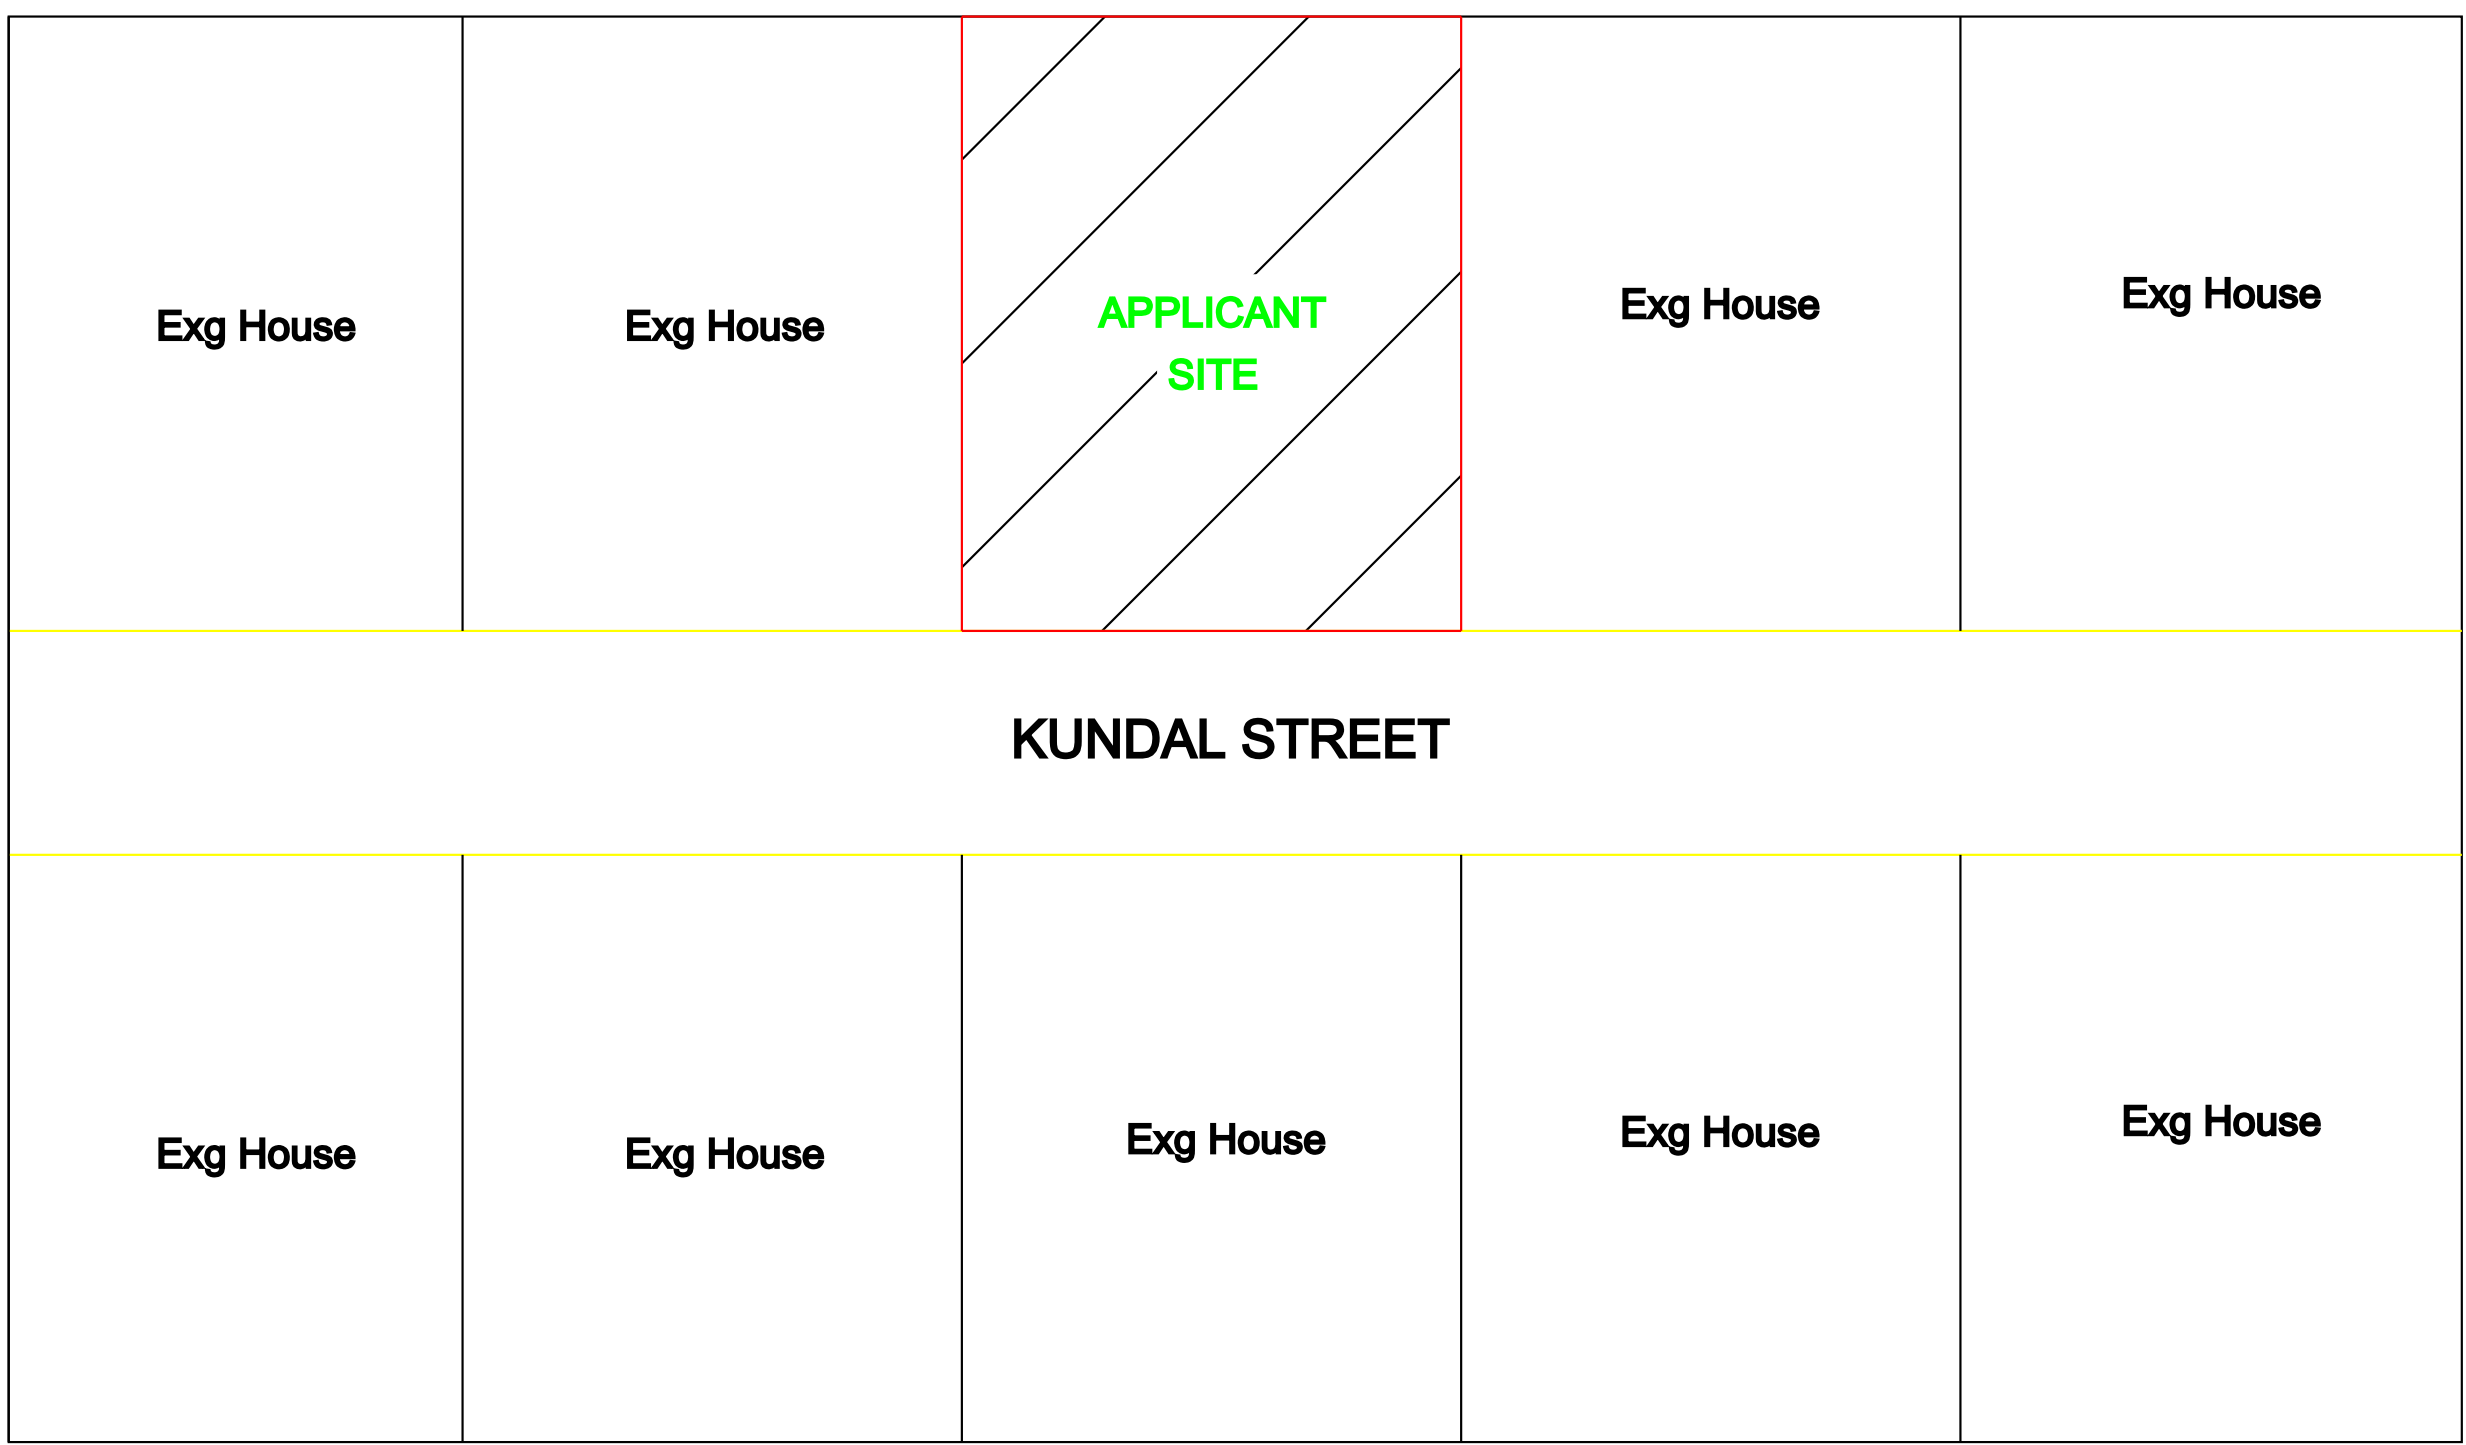


KEY PLAN

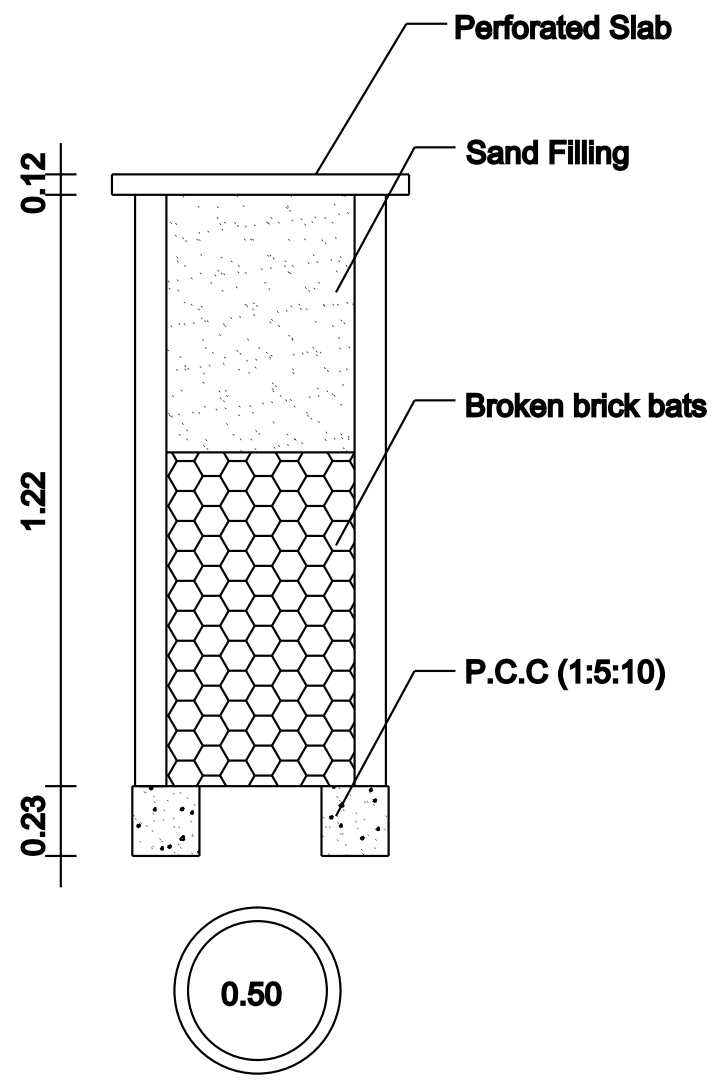


RAIN WATER COLLECTION WELL

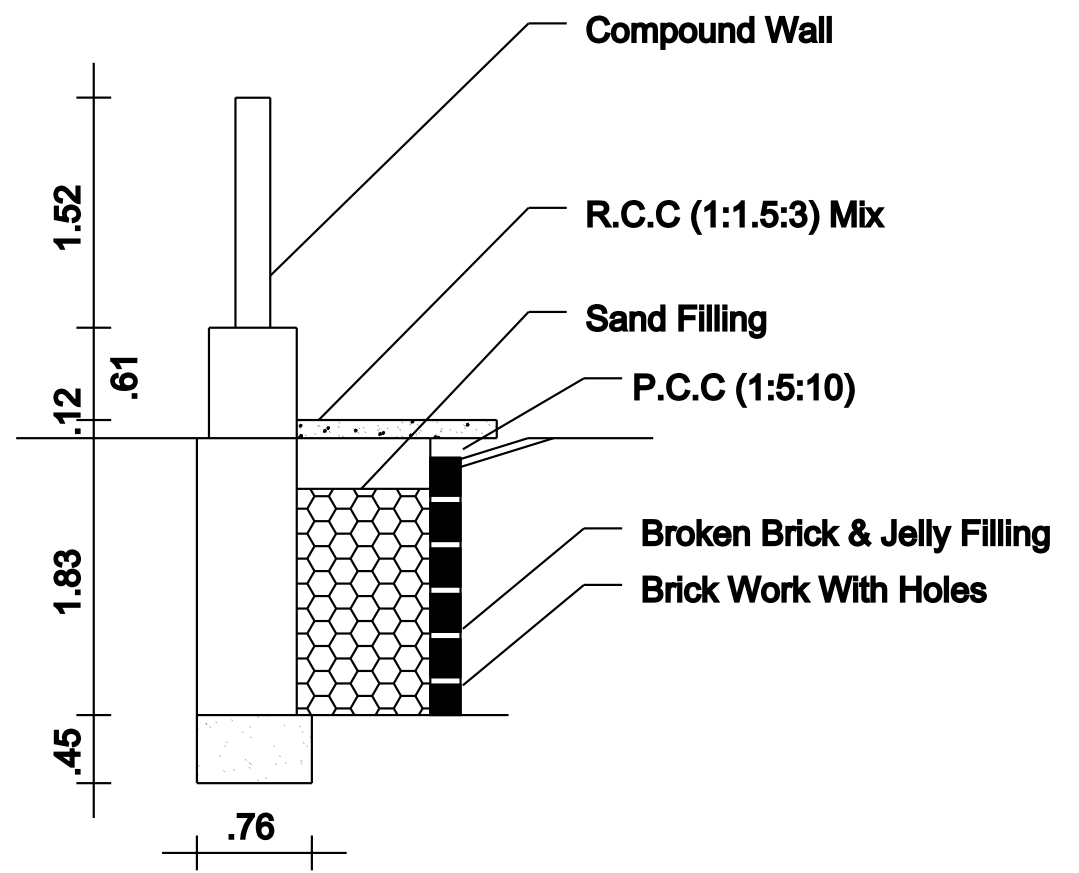


RAIN WATER HARVEST DETAILS

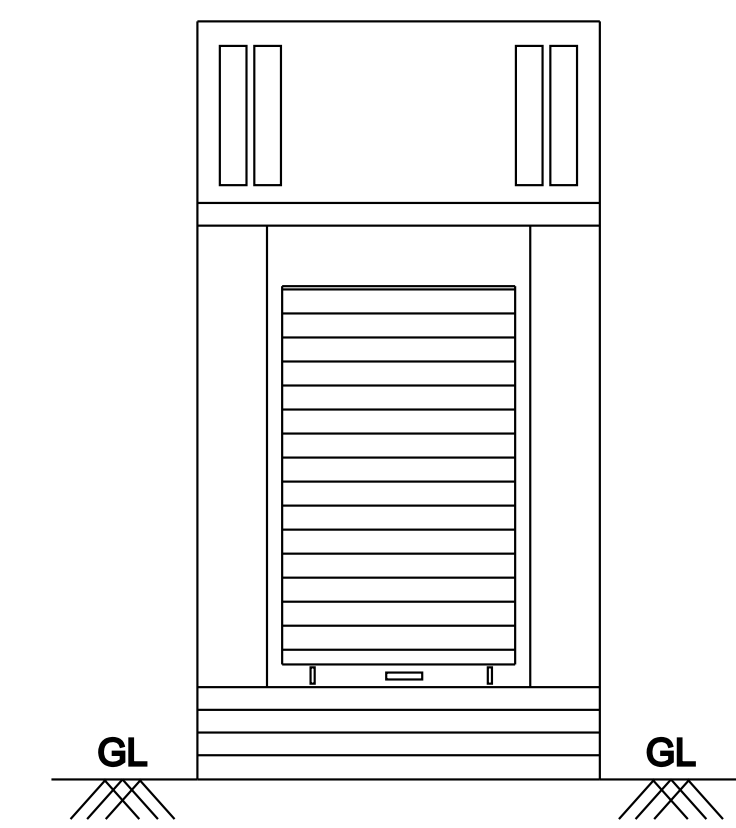


FRONT ELEVATION

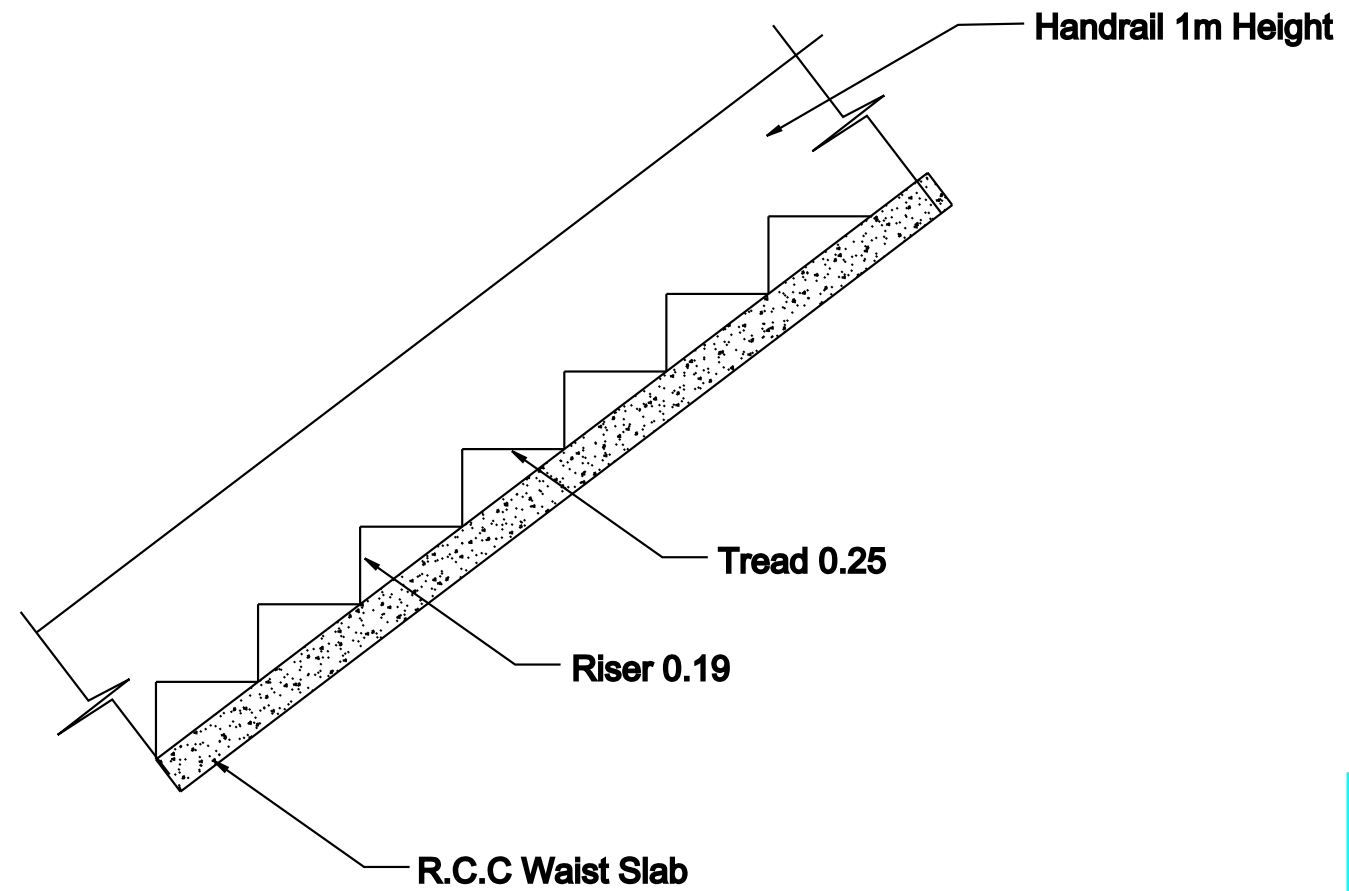


STAIR DETAILS

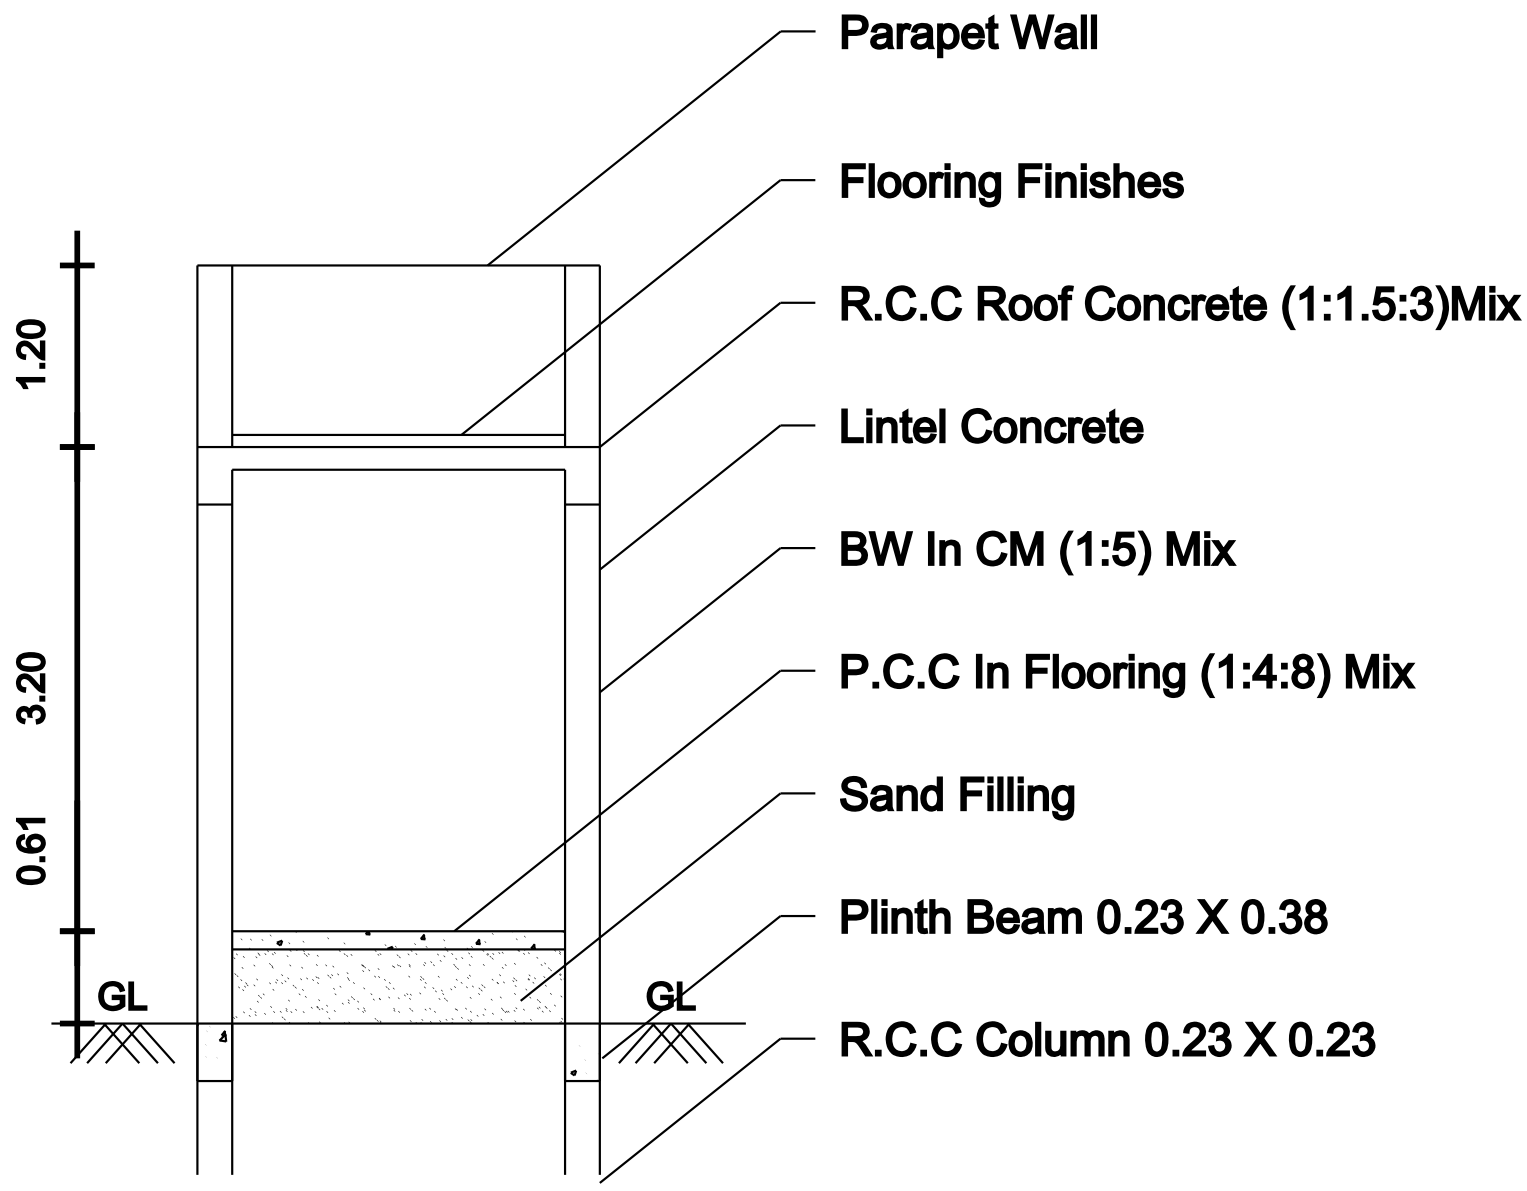


SECTION ON 'AB'

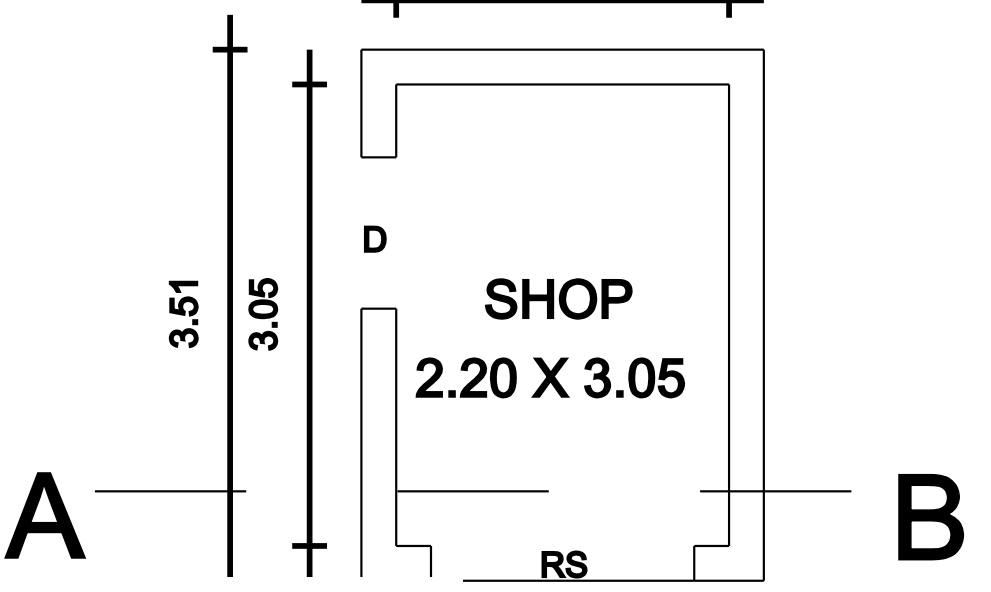

G FLOOR PLAN

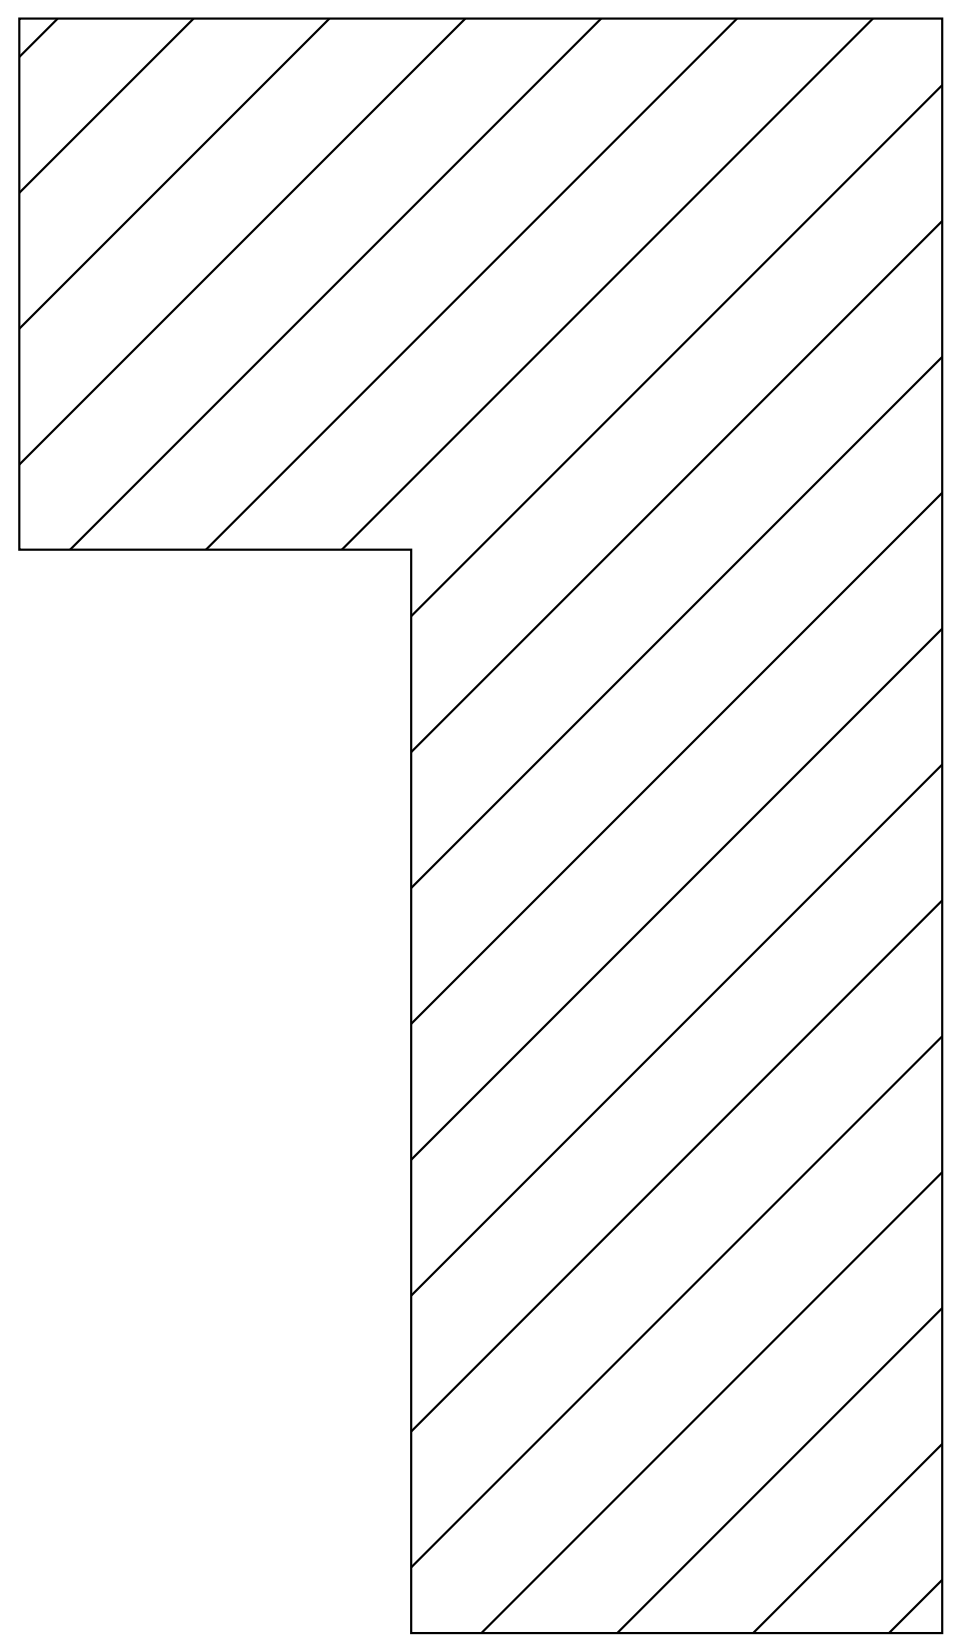

EXG HOUSE FLOOR PLAN

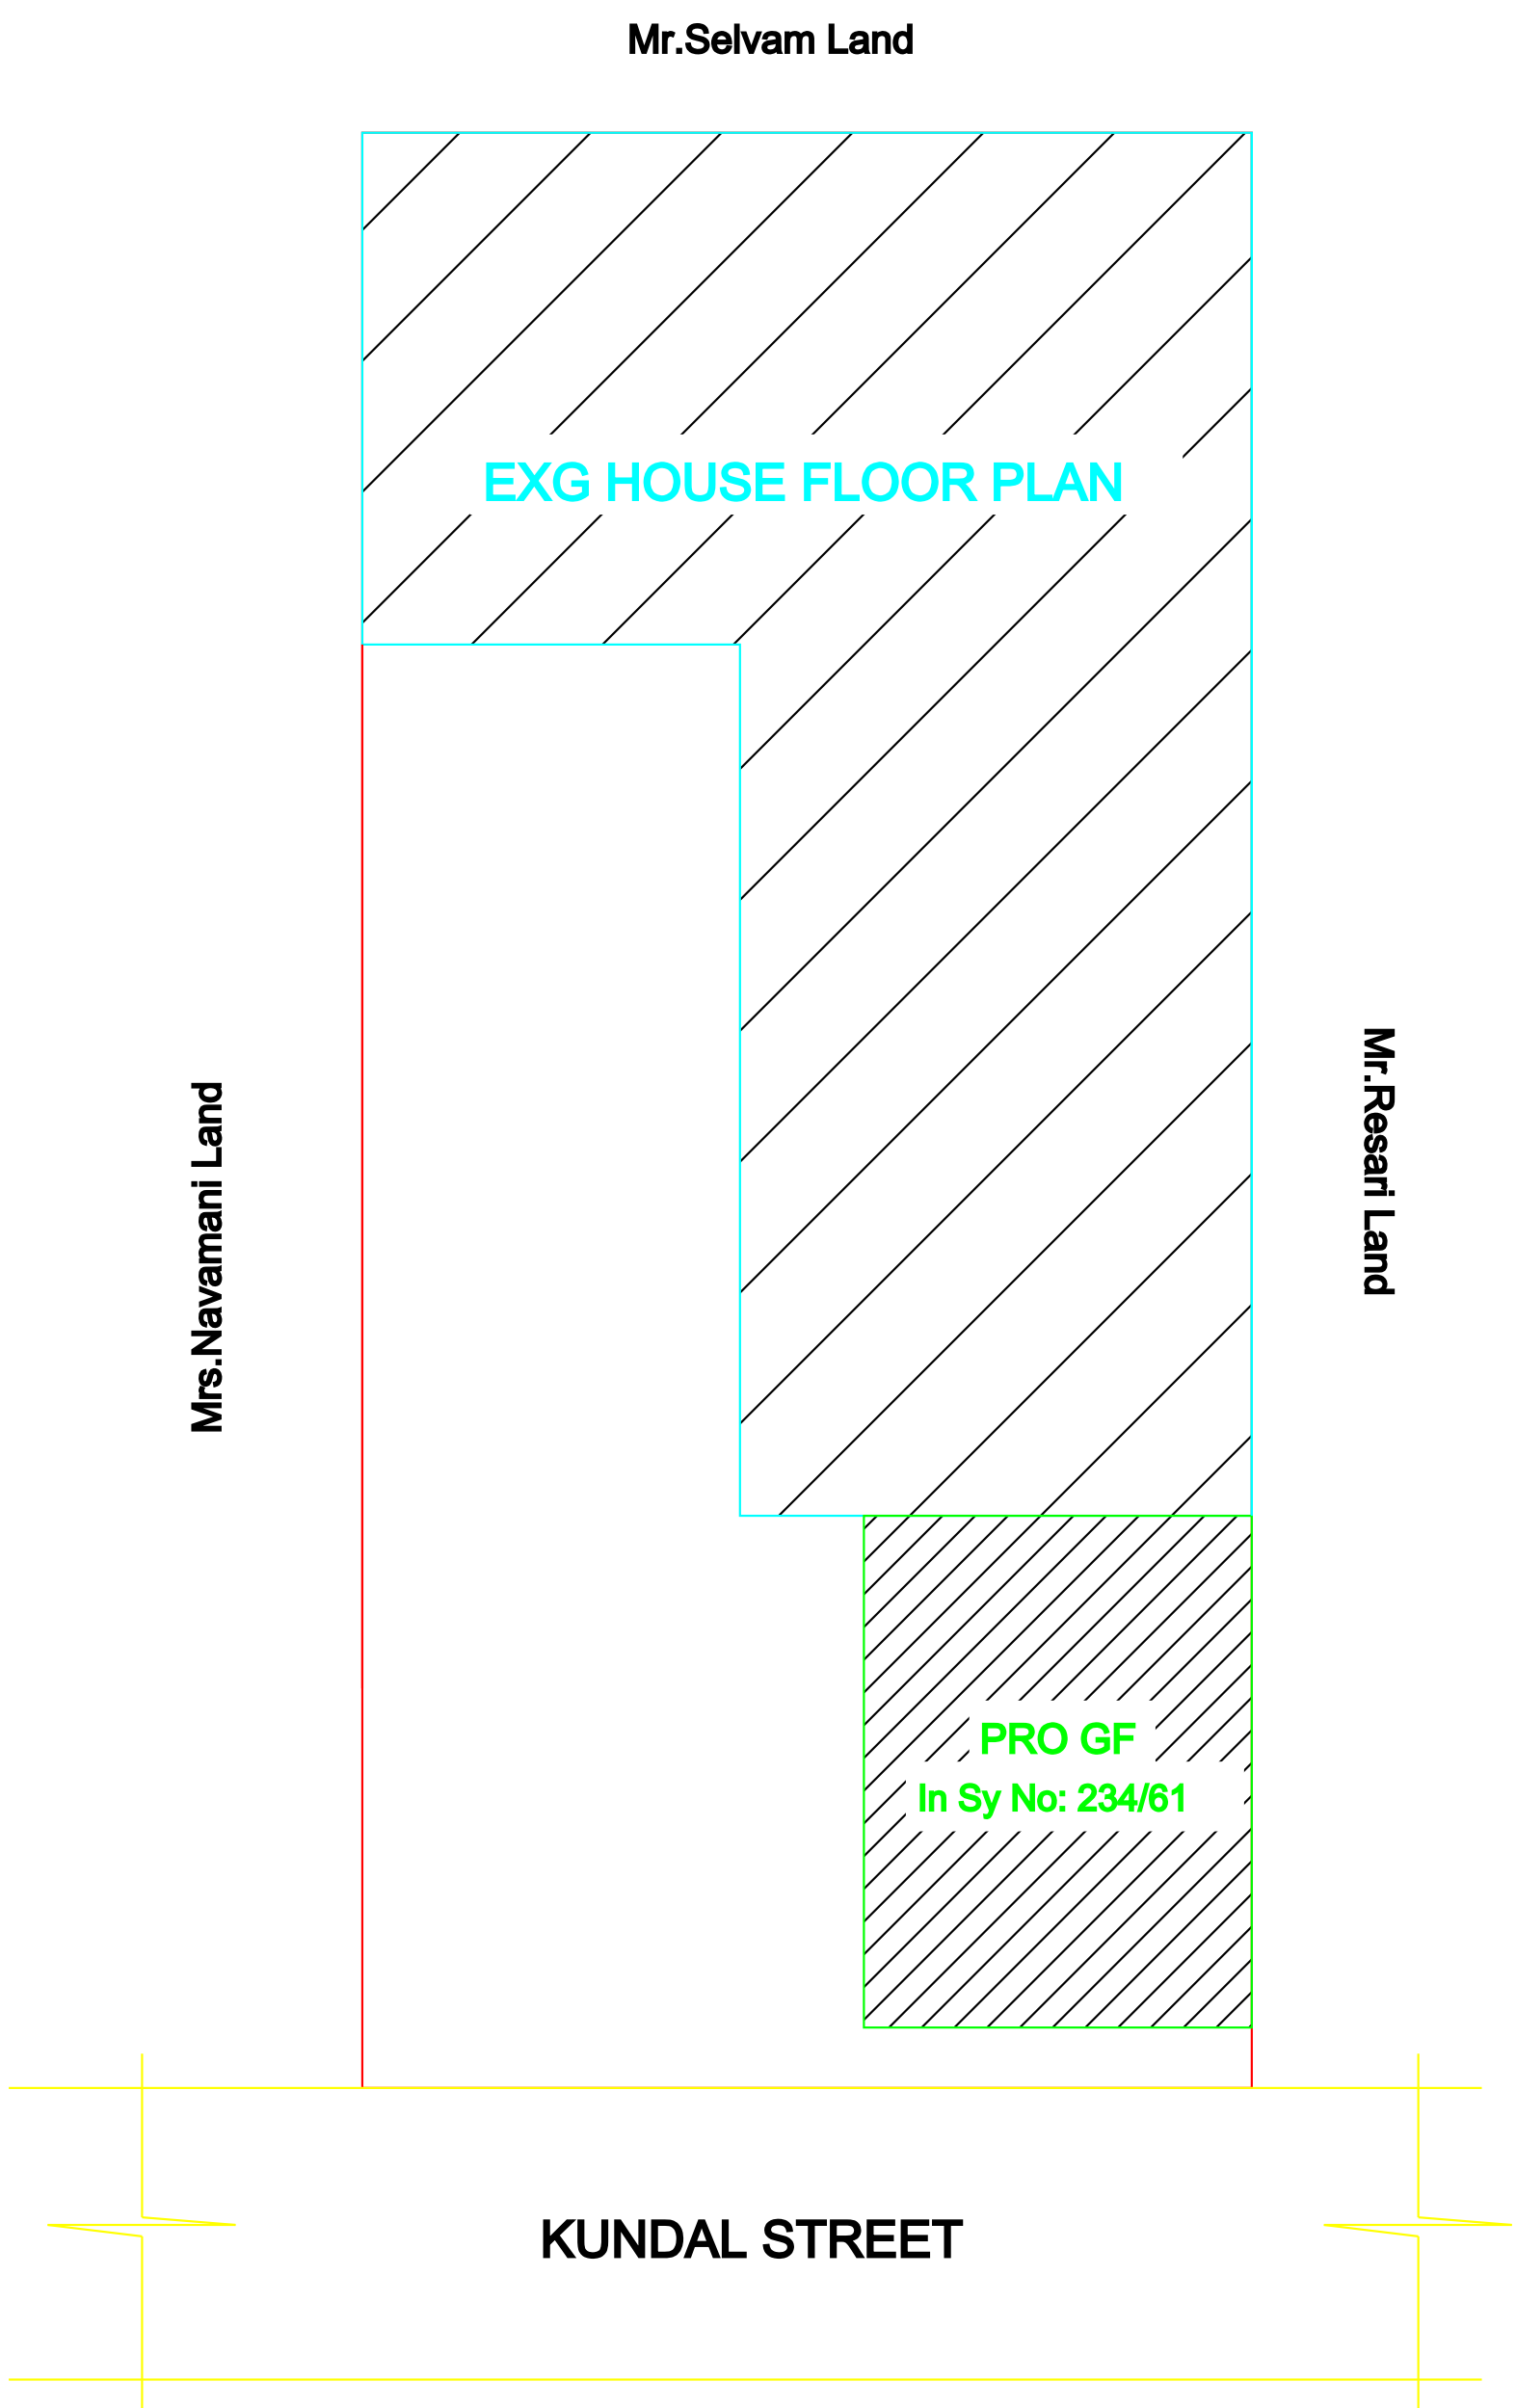

KUNDAL STREET

SITE PLAN

FLOOR SPACE INDEX
FSI= 55.88/81.75=0.68<2

PLOT COVERAGE
PC= 55.88/81.75=68.35 %

NOTE:
Rain Water to be Provided
Waste Water To Garden
Percolation Pit to be Provided
Solar System to be Provided

AREA STATEMENT			
	Site Area(2.02 Cents)	81.75 Sq.m	880.00 Sq.ft
	Exg House Floor Area	46.54 Sq.m	500.95 Sq.ft
	Pro Ground Floor Area	09.34 Sq.m	100.53 Sq.ft
	Open Area	25.87 Sq.m	278.52 Sq.ft

JOINERY DETAILS			
D	DOOR	1.00	2.13
RS	Rolling Shutter	2.47	2.20

OFFICE USE

APPLICANT

Er.R.MOHAMED IRSATH
Register Engineer in DRDA-UDY/2022/05
Municipality Engineer -139/LS/2022/00002058
Licensed Surveyor & Consulting Engineer
Build-Up Construction,
18, Periya Street, Udangudi-628203
Cell:9750953055, 9629271761

REGISTERED ENGINEER

ALL DIMENSIONS ARE IN METER (Scale:1:100)