



PLAN SHOWING THE PROPOSED CONSTRUCTION IN GROUND & FIRST FLOOR RESIDENTIAL BUILDING IN SURVEY NO:542/3F, SEMMARIKULAM VILLAGE, UDANGUDI PANCHAYAT UNION, TIRUCHENDUR TALUK, THOOTHUKUDI DISTRICT


NAME OF APPLICANT : Mr. S. SUNDAR , S/o. SUTHAGARSINGH

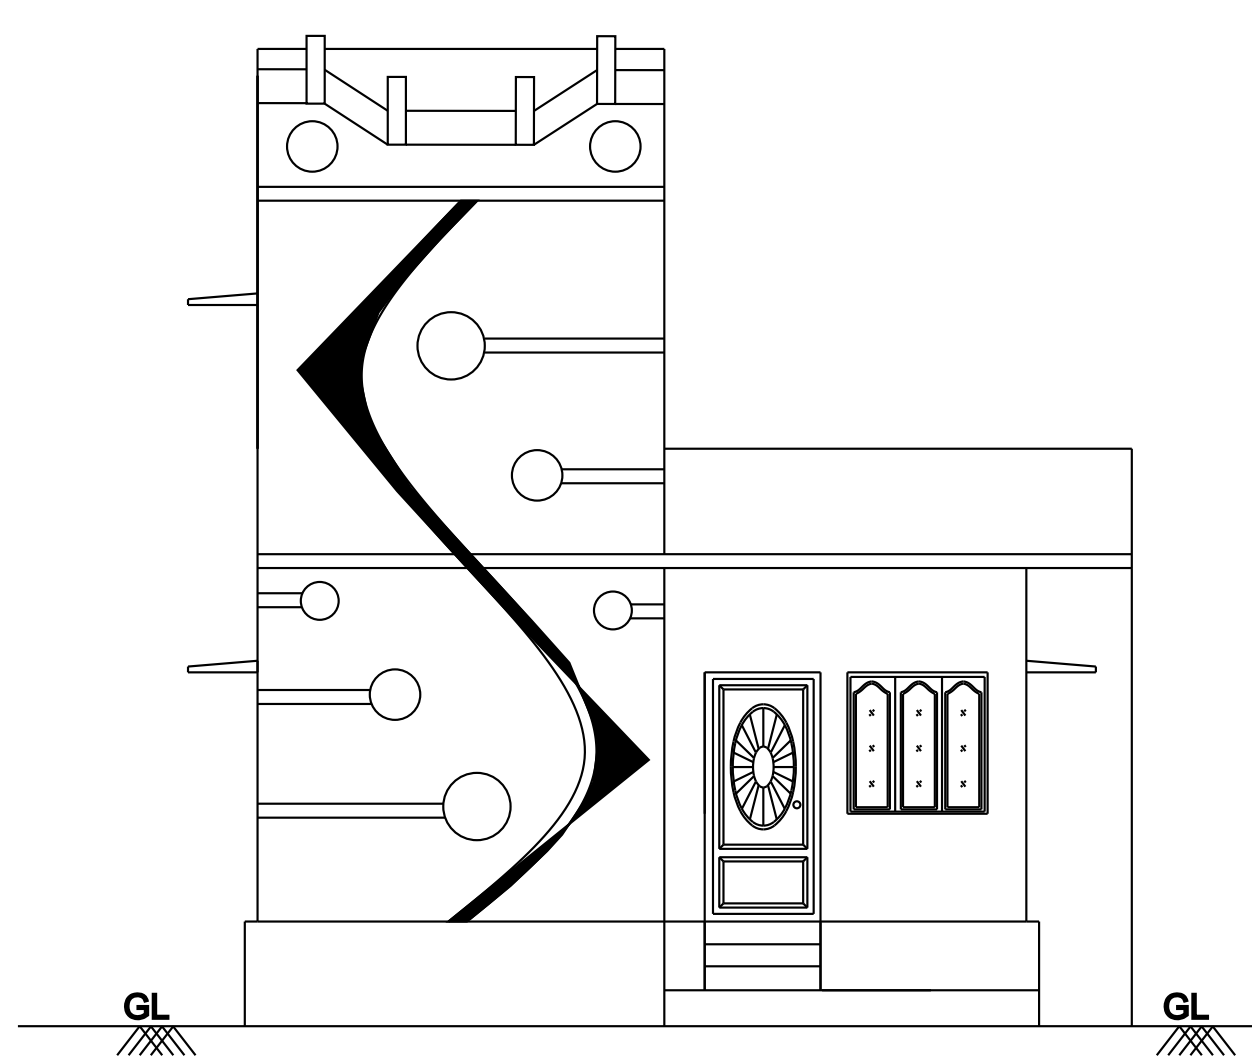


ELEVATION

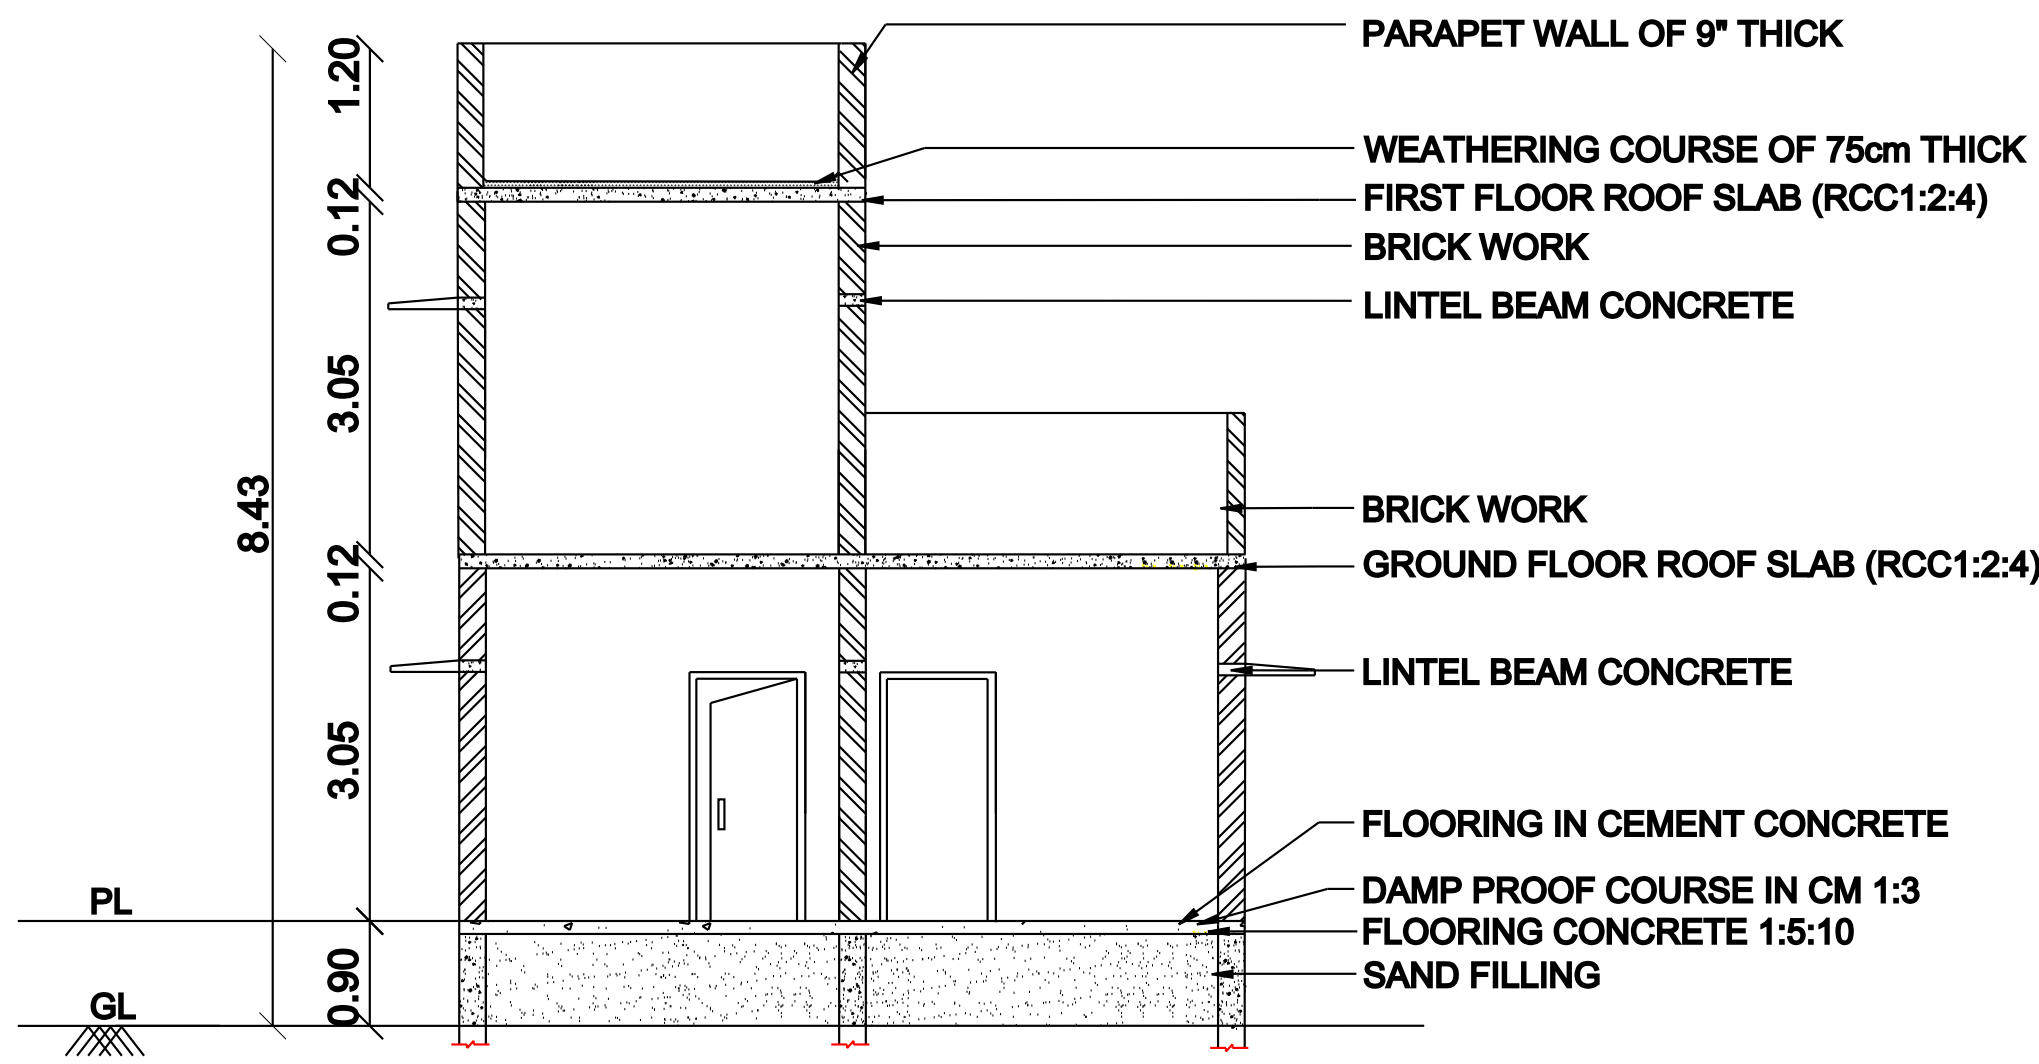


SECTION A-B

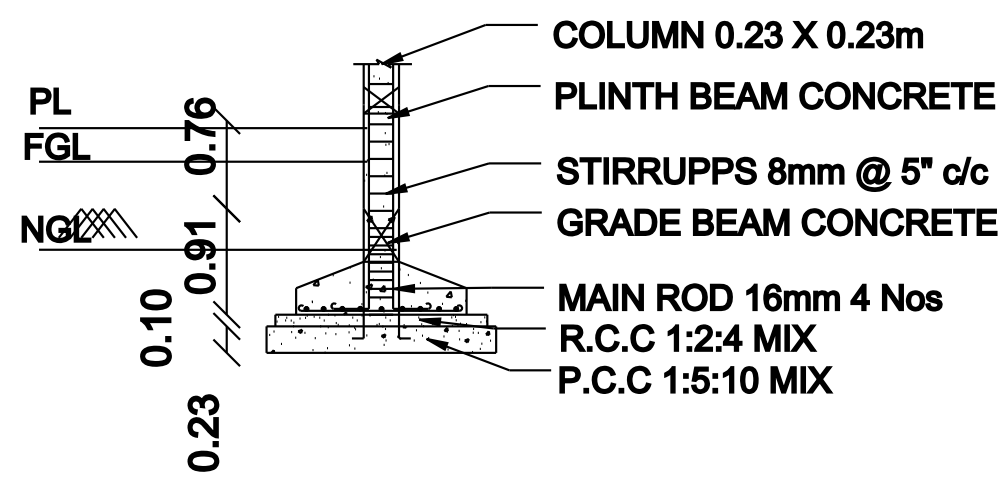


TYPICAL SECTION OF R.C.C COLUMN FOUNDATION

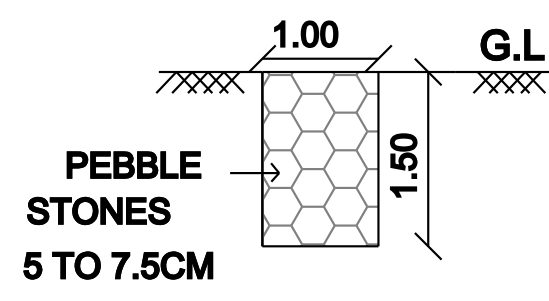


SECTION OF PEBBLE TRENCH

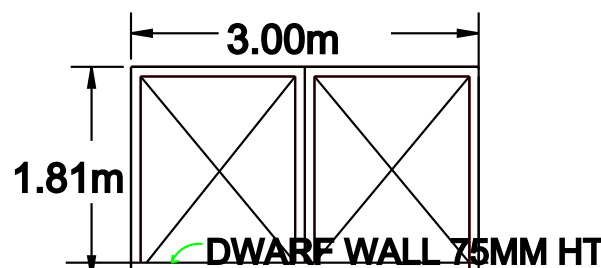


MAIN GATE

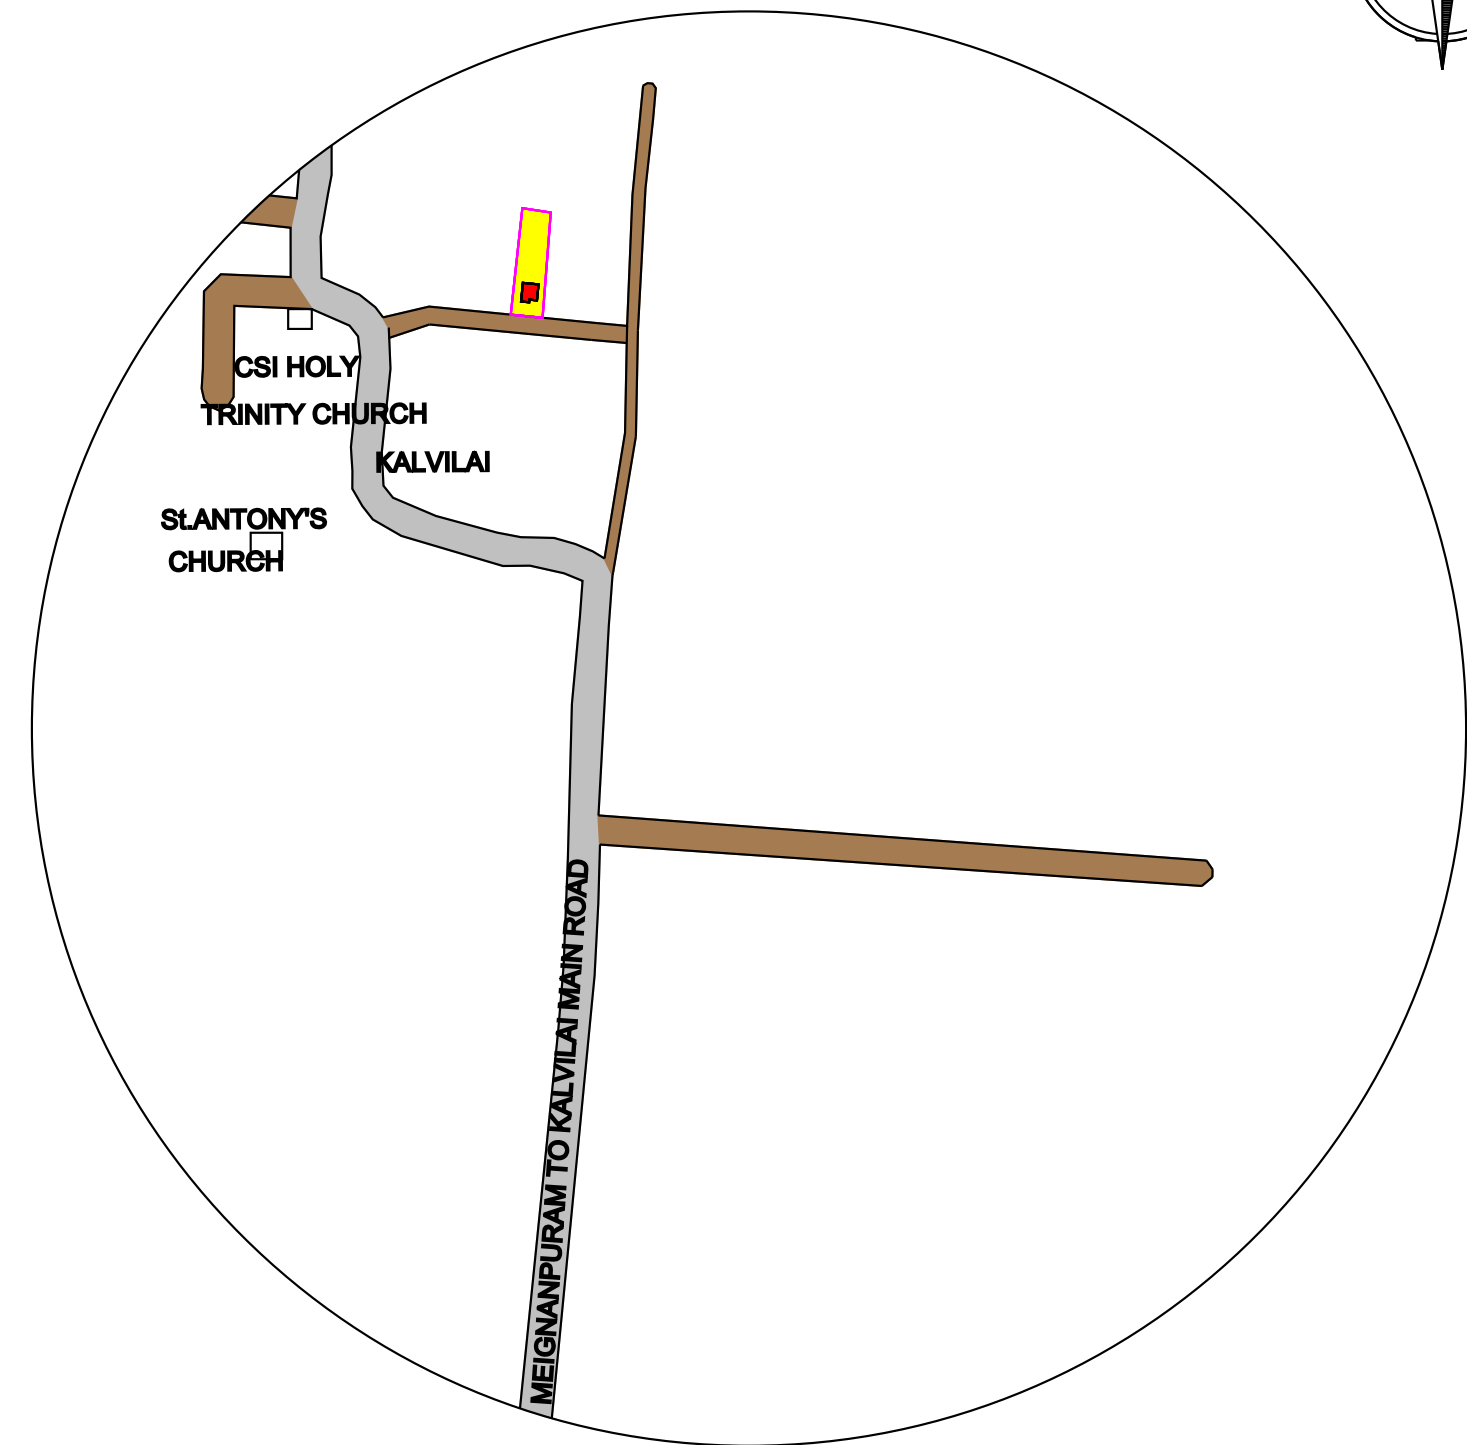


KEY PLAN
SCALE 1: 5000

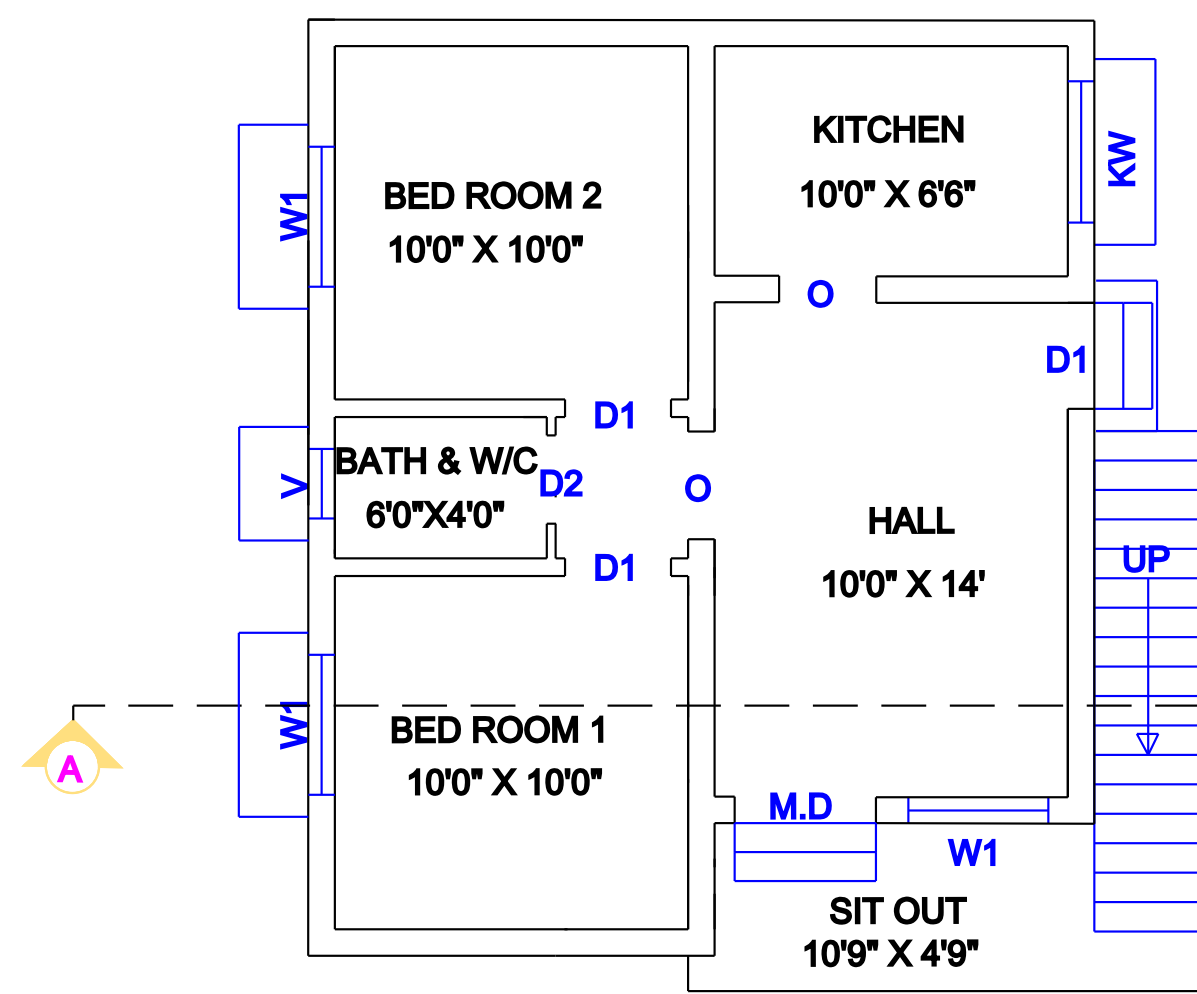


GROUND FLOOR PLAN

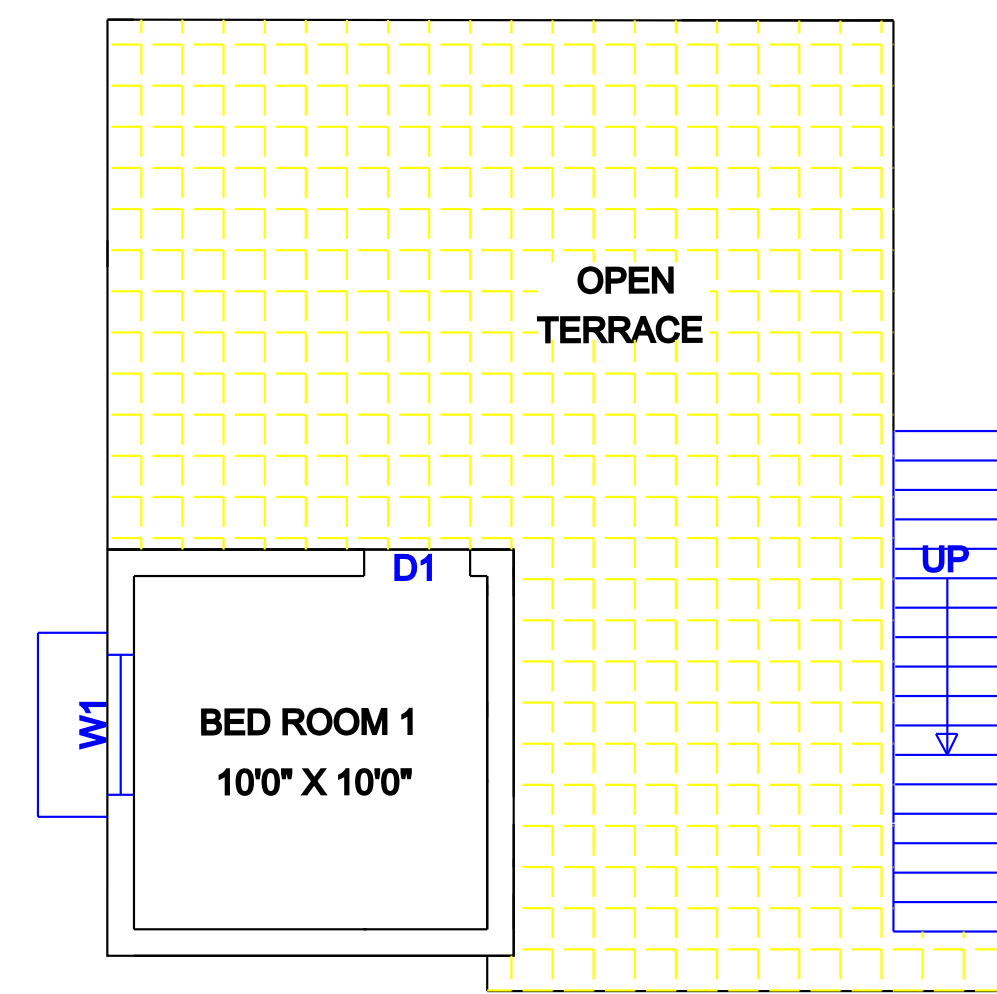


FIRST FLOOR PLAN

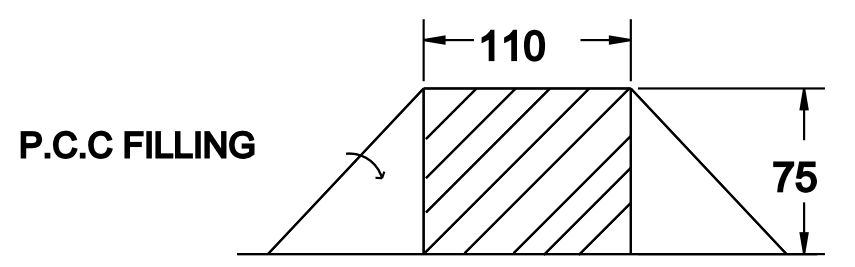


DWARF WALL SECTION

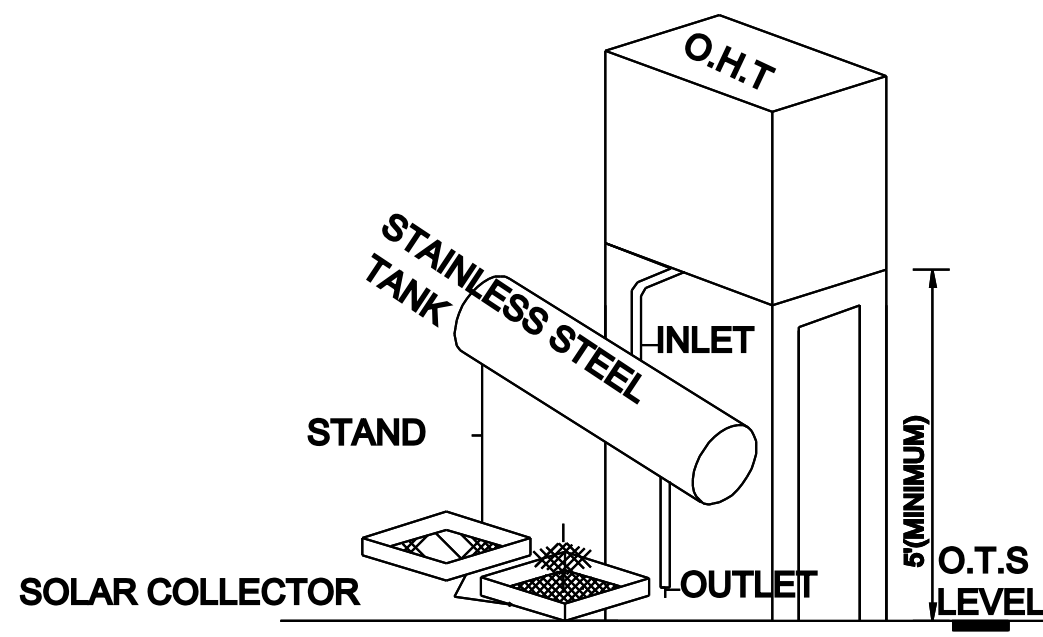


SOLAR WATER HEATING SYSTEM

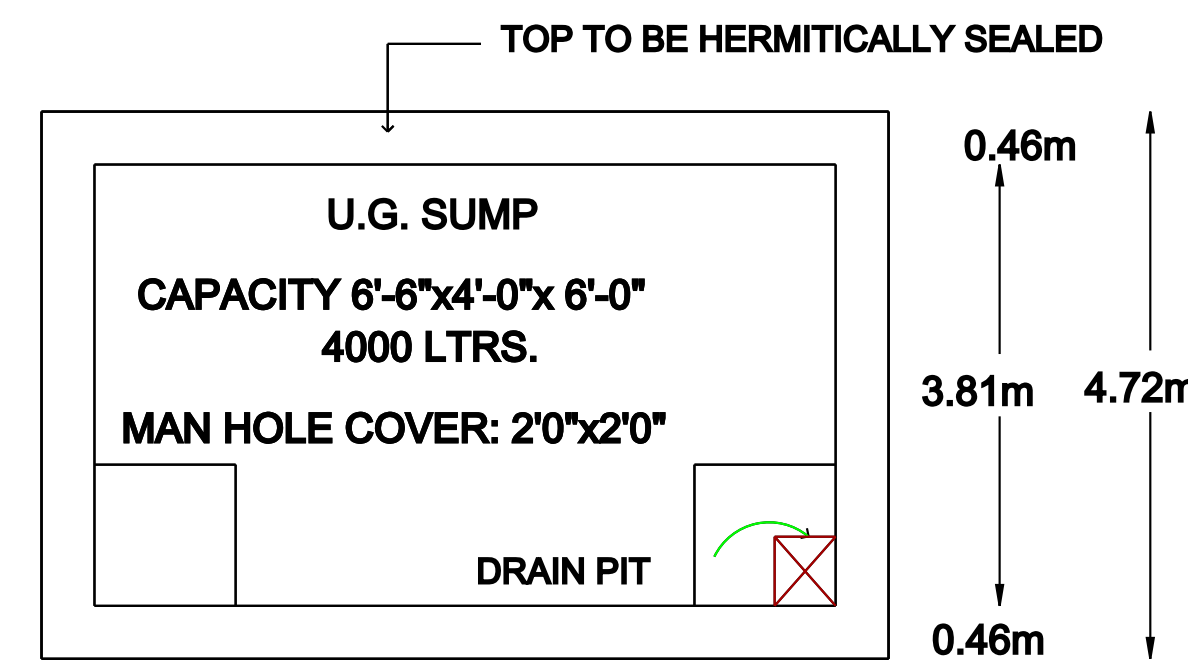


SUMP DETAIL

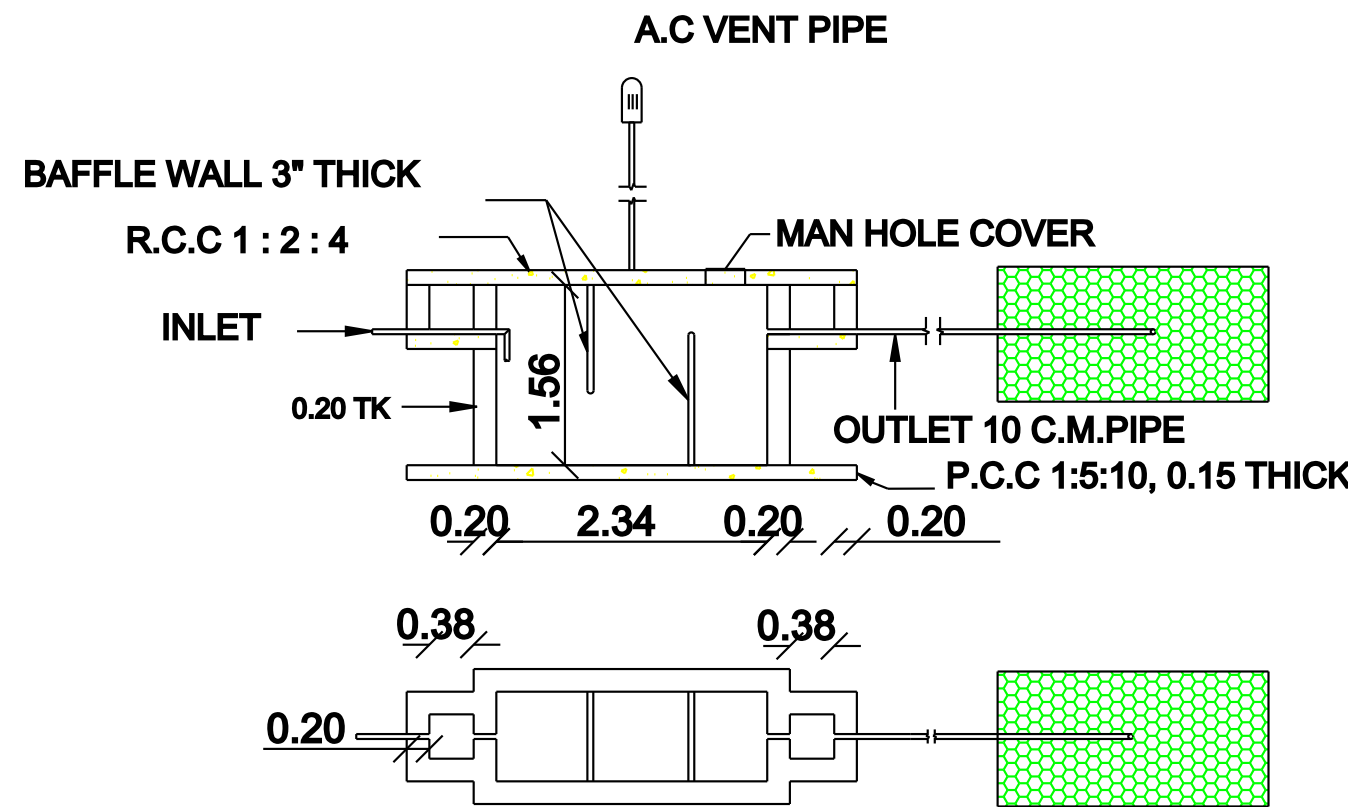


SEPTIC TANK & TRENCH

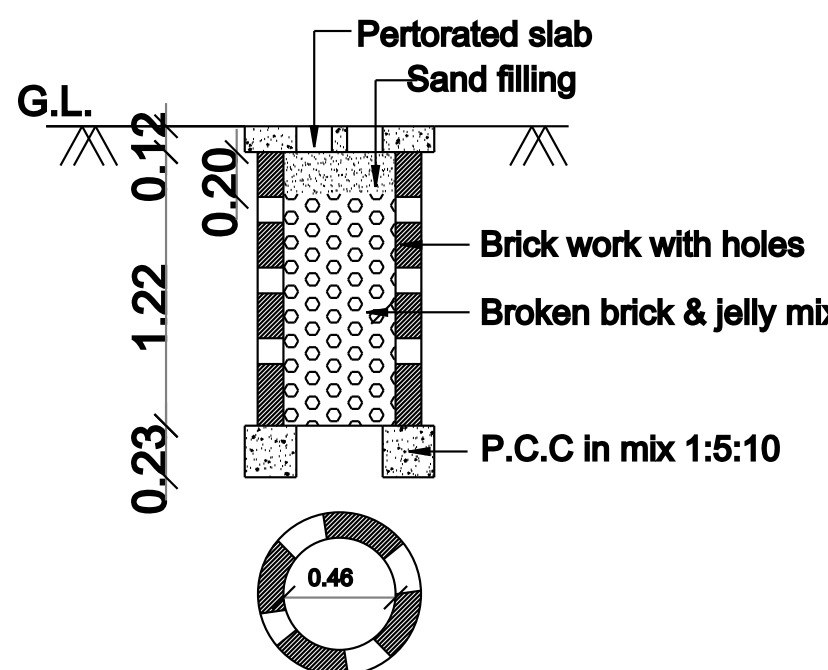


PERCOLATION PIT FOR 30 Sq. m.
SCALE 1: 50

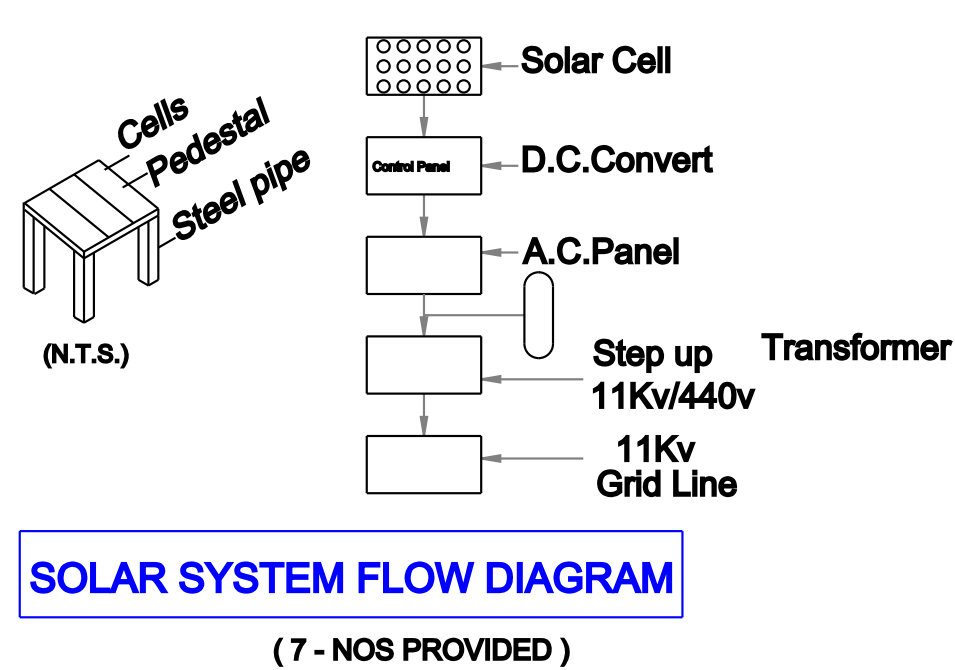


SOLAR SYSTEM FLOW DIAGRAM
(7 - NOS PROVIDED)

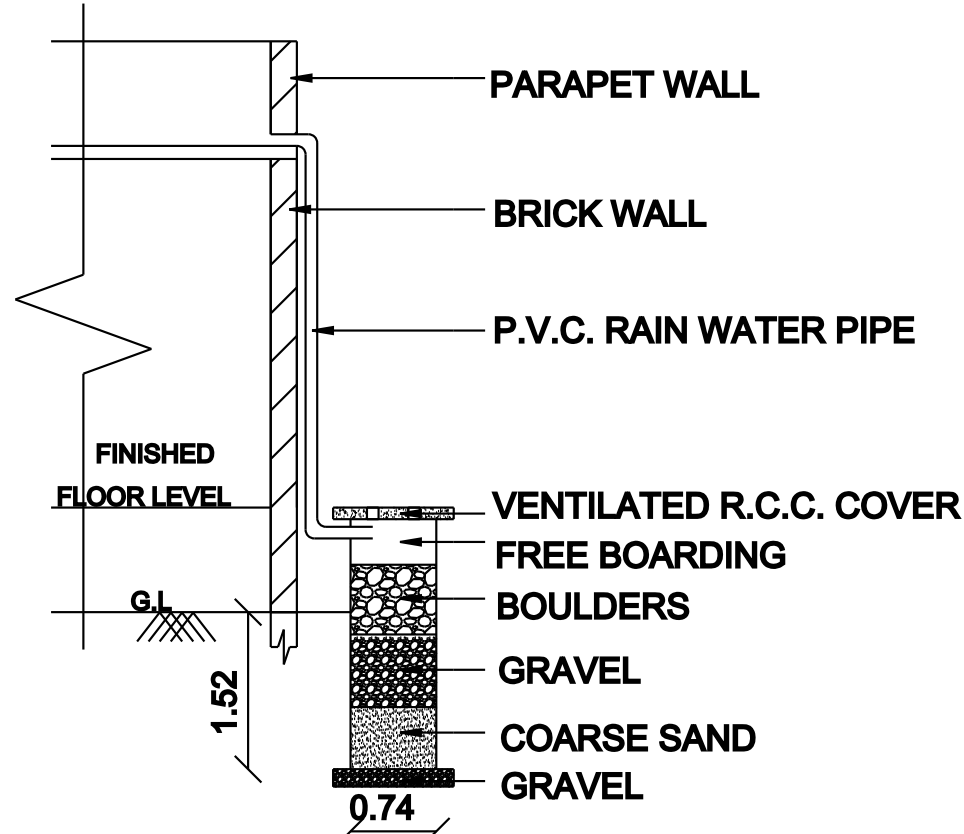

RAIN WATER HARVESTING (RWH) SYSTEM

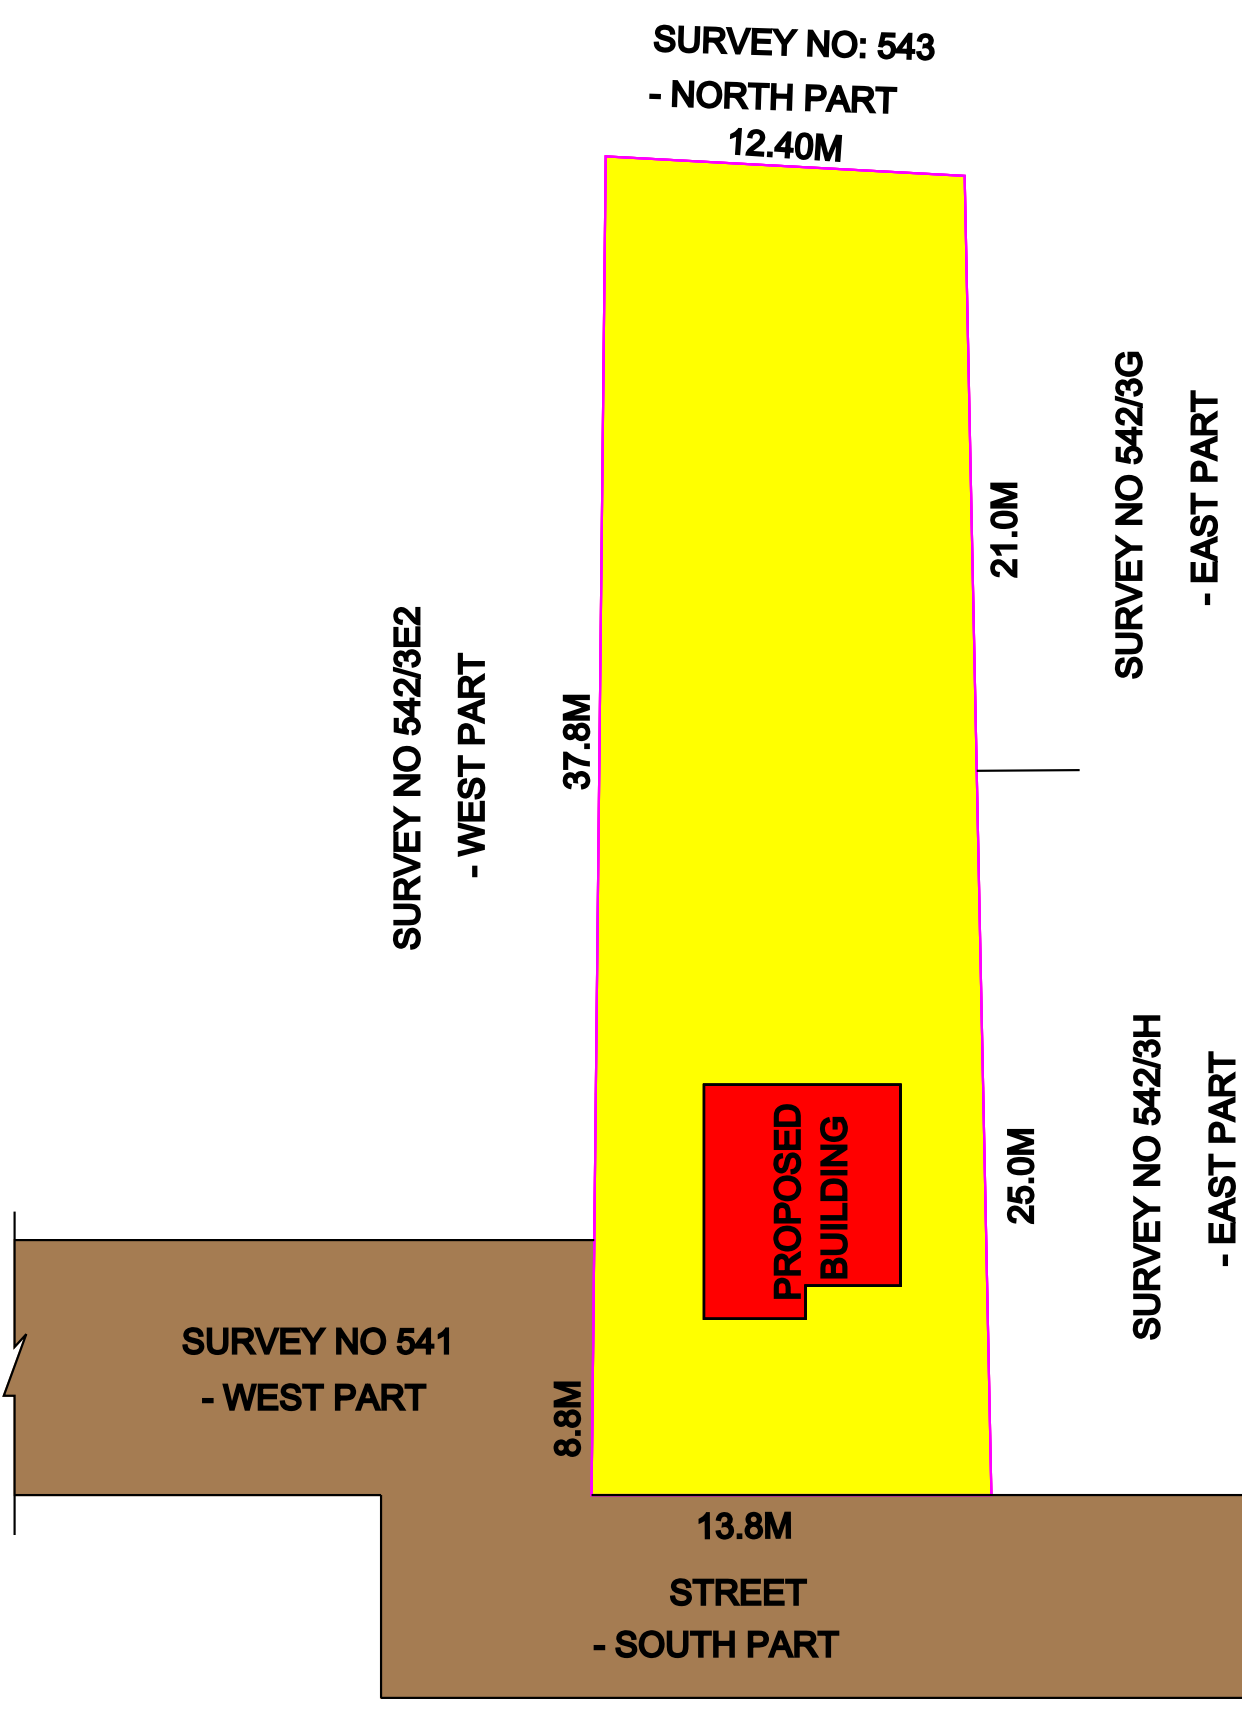

SITE CUM GROUND FLOOR PLAN
SCALE 1 : 400

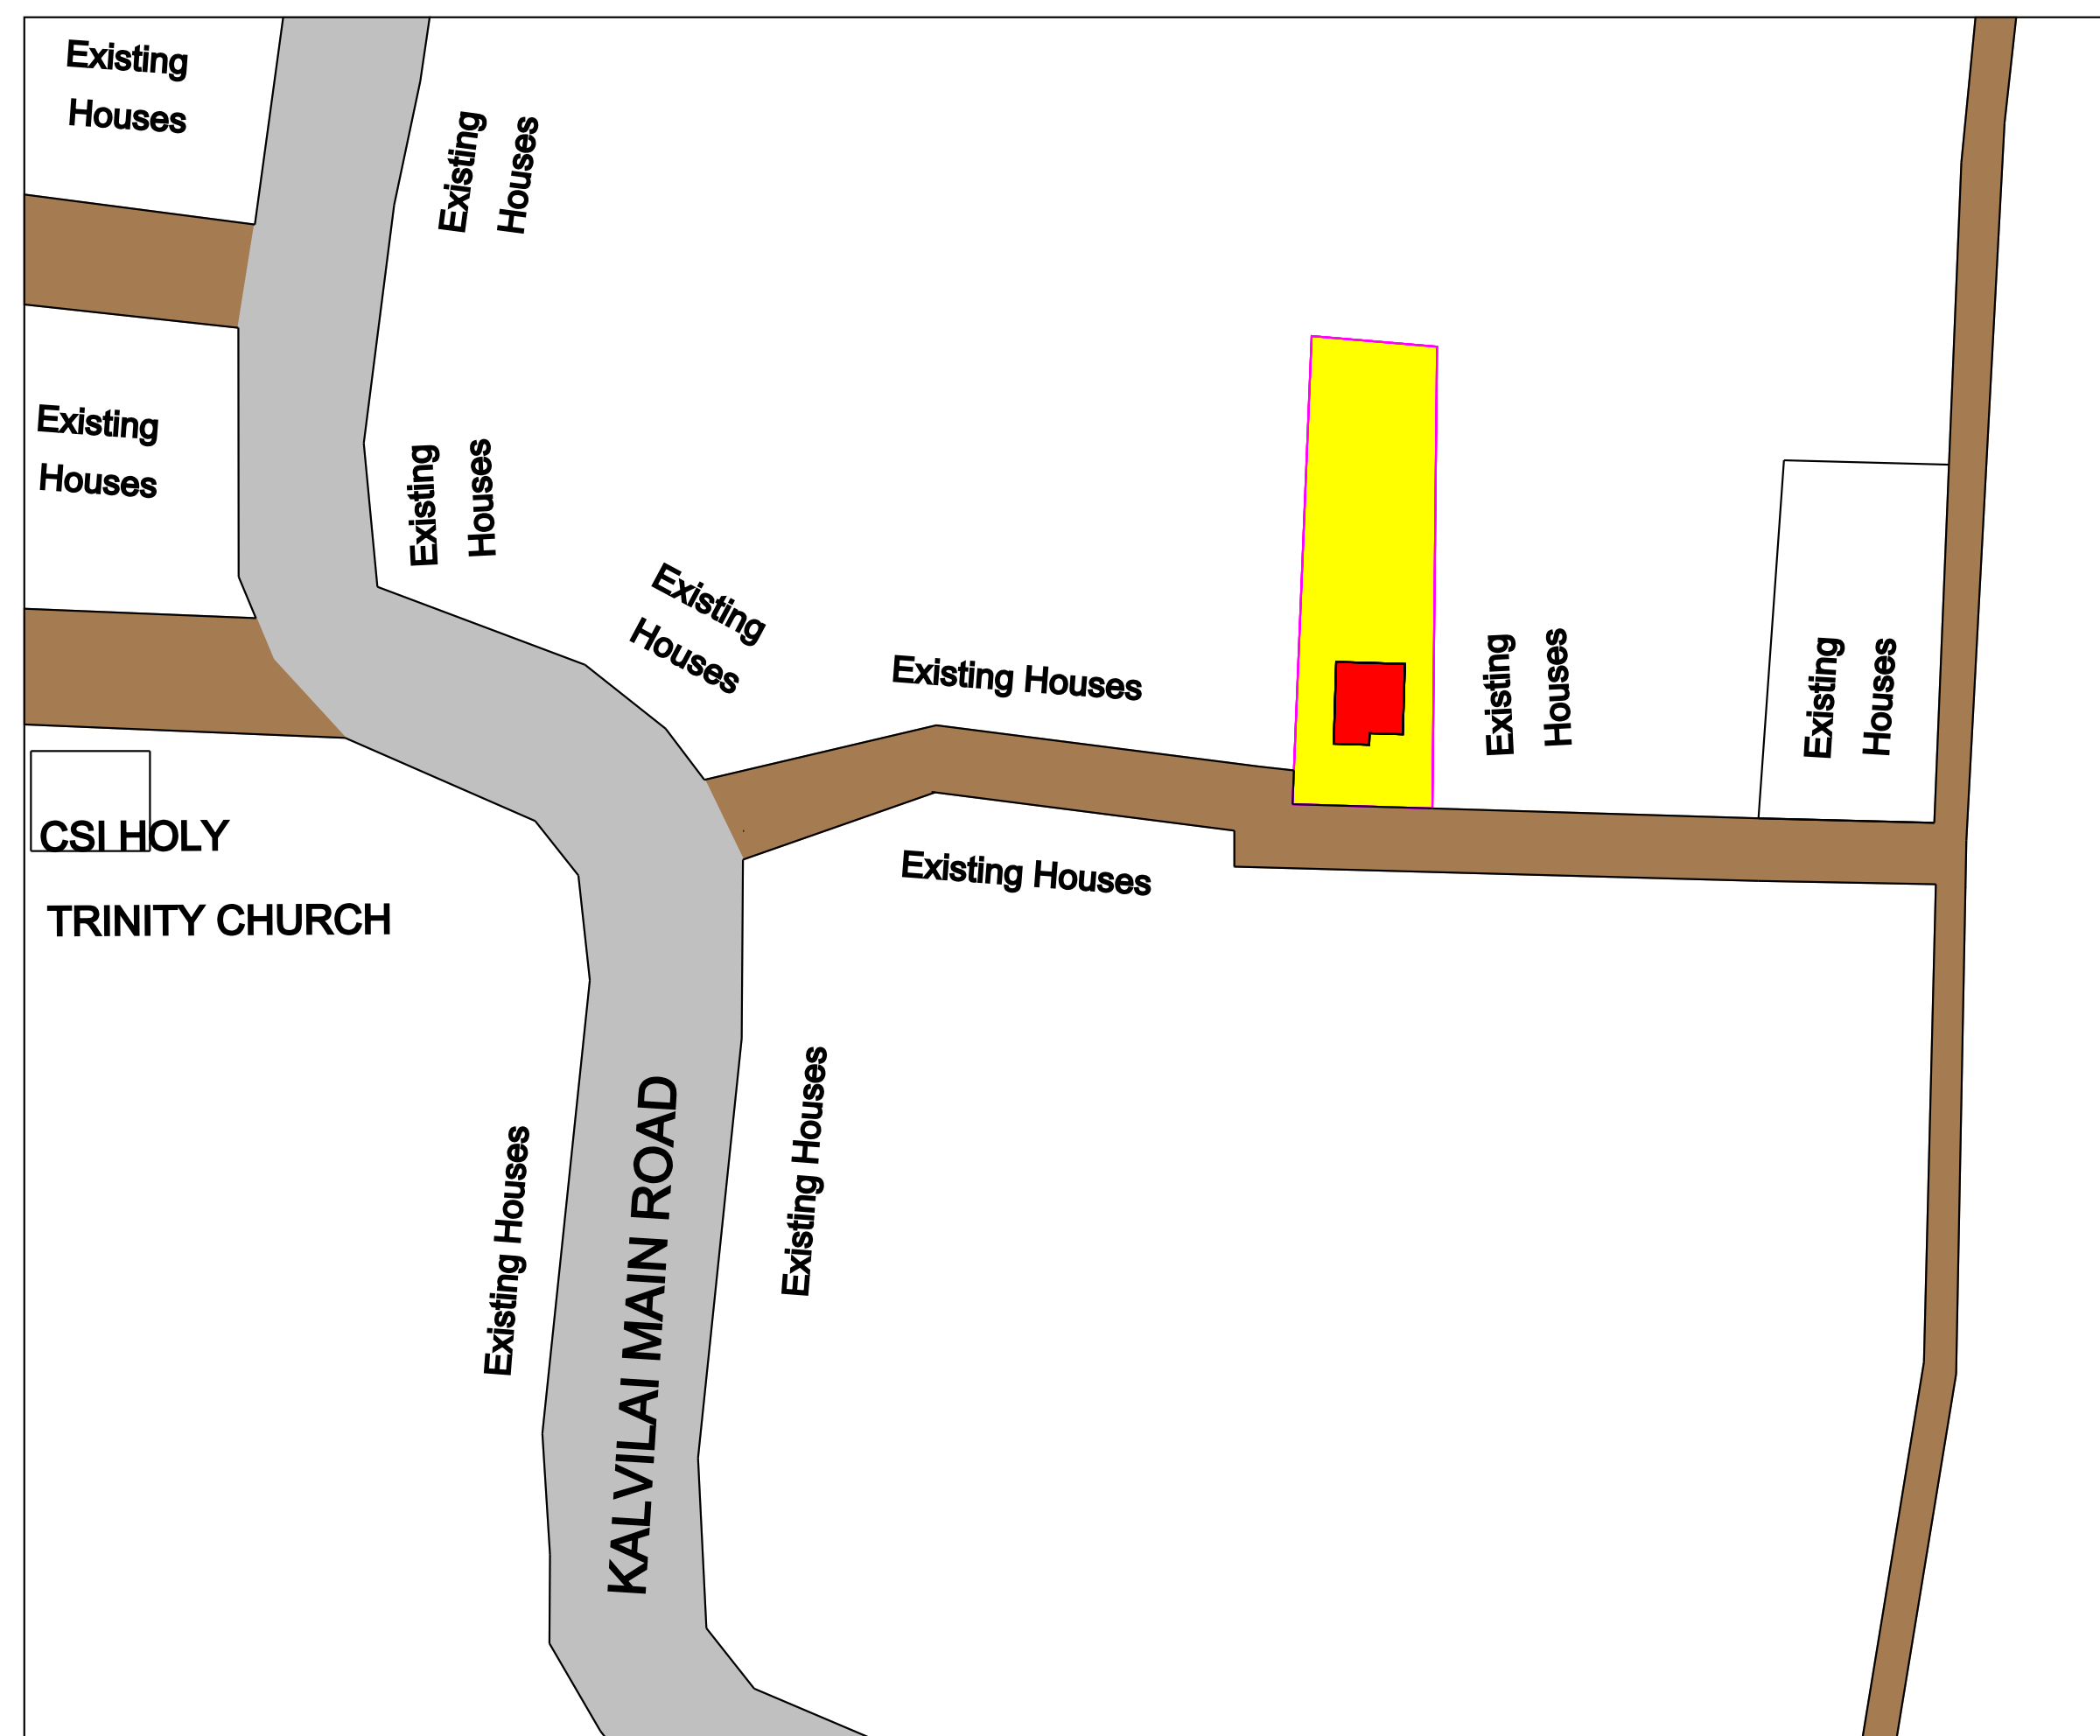

LOCATION PLAN (SCALE 1: 1000)

REFERENCE

AREA DETAILS :

INDEX	AREA STATEMENT	SQ.M	SQ.FT
	SITE AREA	600.00	6458.34
	PROPOSED BUILDING		
	GROUND FLOOR	51.04	549.39
	FIRST FLOOR	12.29	132.29
	OPEN SPACE	548.96	5908.95
	STREET / PATH		
	ROAD		

SCHEDULE OF JOINERY

TYPE	DESCRIPTION	SIZE
MD	MAIN DOOR	1.00 X 2.15
D1	DOOR	0.90 X 2.15
D2	DOOR	0.75 X 2.15
W	WINDOW	1.22 X 1.22
KW	KITCHEN WINDOW	0.91 X 0.75
V	VENTILATOR	0.60 X 0.60

NOTE : ALL DIMENSIONS ARE IN METRE
SCALE 1:100

APPLICANT

SIGNATURE

LICENSED SURVEYOR

SIGNATURE

PLAN INFORMATION:

PLAN INFO
SURVEY_NO=542/3F
PLOT_NO=0
PATTA_NO=4194
DISTRICT=THOOTHUKUDI
SINGLE_FAMILY_BLDG=YES
CRZ=NO
SECURITY_ZONE=NO
ACCESS_WIDTH_M=13.8
PLOT_AREA_M2=600.00
AS_PER_DOCUMENT=600.00
AS_AT_SITE=600.00
FMB_OR_PLR=600.00
ROAD_WIDTH=7.0
ROAD_LENGTH=300.0
AVG_PLOT_DEPTH=46.30
AVG_PLOT_WIDTH=13.10
AREA_TYPE=OTHERS
LAND_USE_ZONE=RESIDENTIAL
RWH_DECLARED=YES
OSR_APPLICABLE=NO
OSR_SURR_BUYBACK_RETAIN=RETAIN
PREMIUM_FSL_REQUIRED=NO
JURISDICTION_TYPE=PANCHAYAT
BUILDING_NEAR_TO_RIVER=NO
BUILDING_NEAR_MONUMENT=NO
BUILDING_NEAR_GOVT_BLDG=NO
IS_SWIMMING_POOL_EXISTS=NO
IS_APPROVED_LAYOUT=NO
IF_HERITAGE_TOWN_LESS_THAN_1KM_RADIUS=NO