



PLAN SHOWING THE PROPOSED CONSTRUCTION OF DWELLING HOUSE IN OLD S.NO:230/1,NEW S.NO:230/10,PATTA NO:985,WARD NO:5,PUNNAI SATHAN KURUCHI,
MELA AUTHUR VILLAGE PANCHAYAT,THIRUCHENDUR TALUK,THOOTHUKUDI DISTRICT.


OWNER NAME: Mrs.J.SHYAMALA
C/o.Mr.JAYAKUMAR

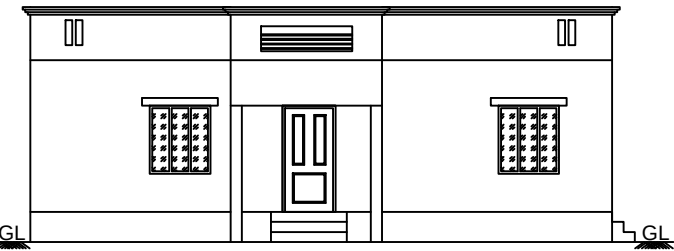


ELEVATION

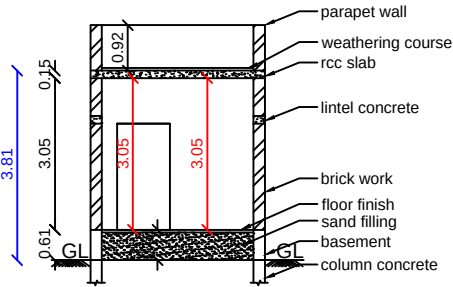


SECTION AA

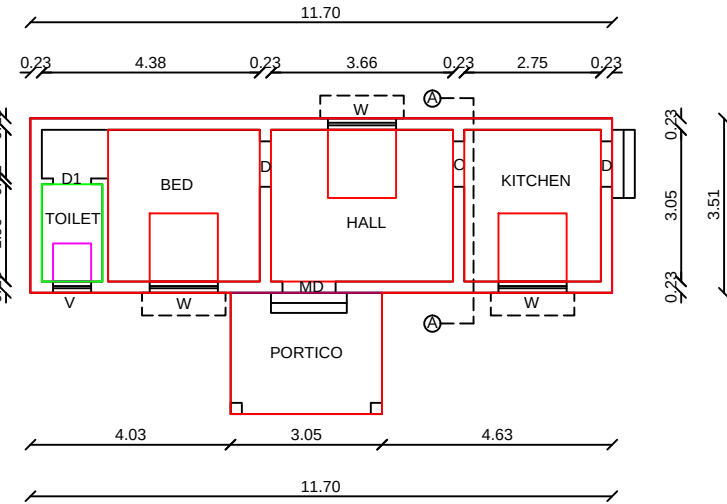


GROUND FLOOR PLAN

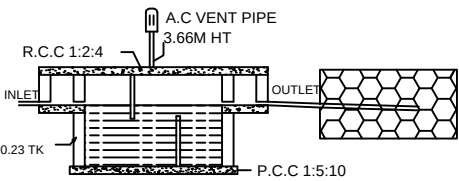


SEPTIC TANK AND TRENCH

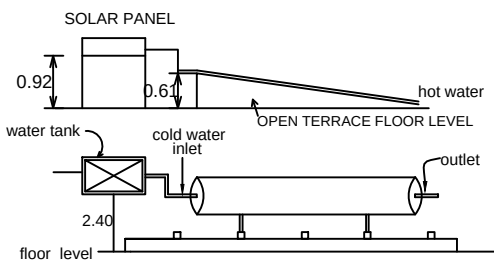



Details of solar water heating system

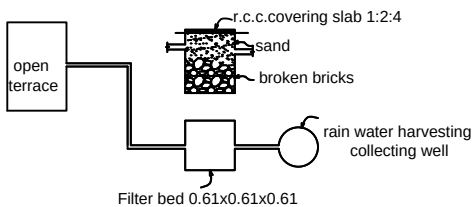


DETAILS OF RAIN WATER HARVESTING SYSTEM

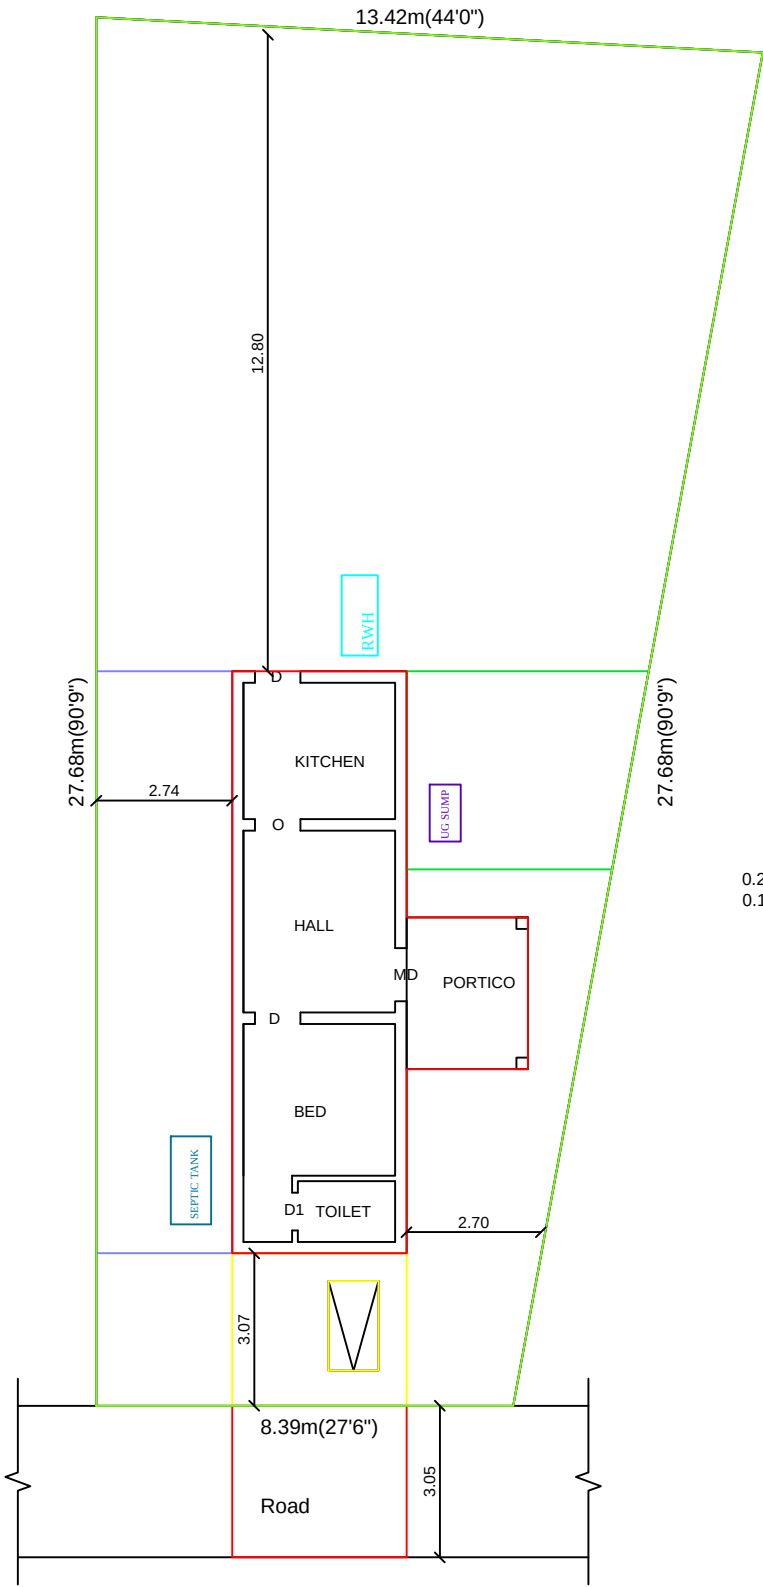


SITE PLAN
SCALE 1:100

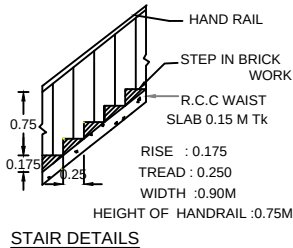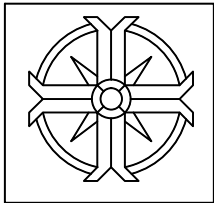

STAIR DETAILS

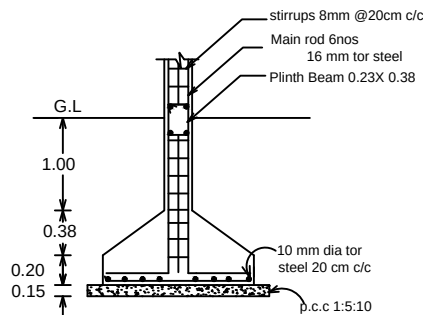

Details of COLUMN

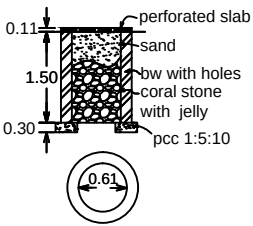

Percolation pit

PARKING DETAILS

TOTAL PROPOSED AREA	=	48.49 Sq.m
PROVIDED CAR	=	1
PROVIDED TWO WHEELER	=	1

FLOOR SPACE INDEX

SUM OF ALL FLOOR AREA	=	48.49 Sq.m
SITE AREA	=	301.40 Sq.m

$$FSI = \frac{\text{SUM OF ALL FLOOR AREA}}{\text{PLOT AREA}}$$
$$= (48.49 / 301.40) = 0.16$$
$$= 0.16 < 2.0$$

ALL DIMENSION IN METER

COLOUR INDEX & AREA DETAILS

AREA STATEMENT	SQ.MT	SQ.FT
APPLICANT DOC AREA	301.40	3244.31
GROUND FLOOR AREA	48.49	521.80
TOTAL PROPOSAL AREA	48.49	521.80
OPEN AREA	252.91	2721.56

JOINRY DETAIL

MD	-	MAIN DOOR	-	1.00 X 2.13
D	-	DOOR	-	1.00 X 2.13
D1	-	DOOR	-	0.76 X 2.13
O	-	OPEN	-	1.00 X 2.13
W	-	WINDOW	-	1.52 X 1.37
V	-	VENTILATOR	-	0.75 X 0.91

Shyamala

Mrs.J.SHYAMALA

LAND AND BUILDING OWNER

G. Manivannan

G.MANIVANNAN D.C.E
REGISTERED ENGINEER
R.NO ALW/2022/16
AUTHOOR - 628151
9843854127,9344477170

REGISTERED ENGINEER.