



PLAN SHOWING THE PROPOSED NEW CONSTRUCTION OF RCC RESIDENTIAL BUILDING
SURVEY NO:90/1A1, WARD NO:4, SAKKAMPALPURAM VILLAGE PANCHAYAT,
VILLATHIKULAM TALUK, VILLATHIKULAM PANCHAYAT UNION, THOOTHUKUDI DISTRICT.


Applicant's Name :Mr.ANTONY SAMY s/o ARULAPPAN

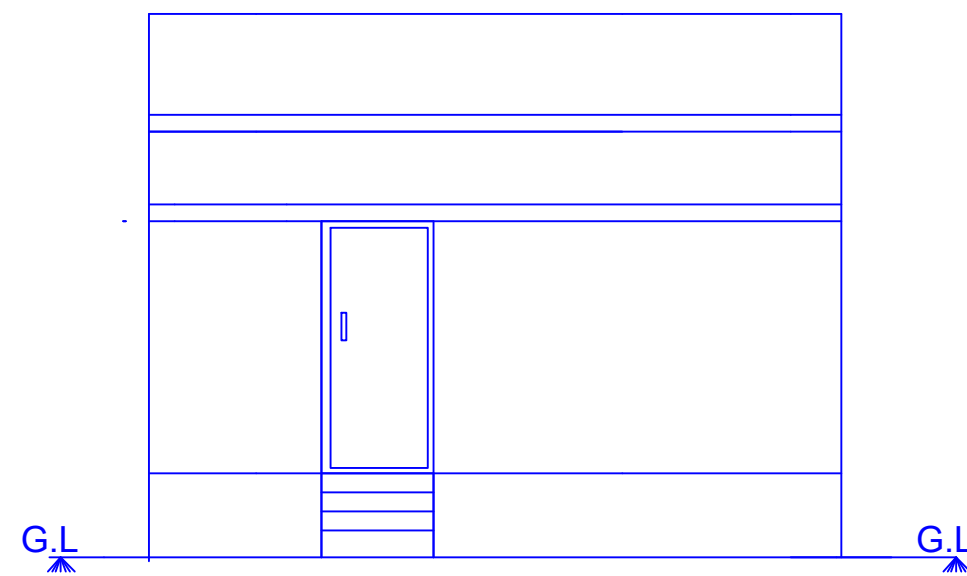




ELEVATION

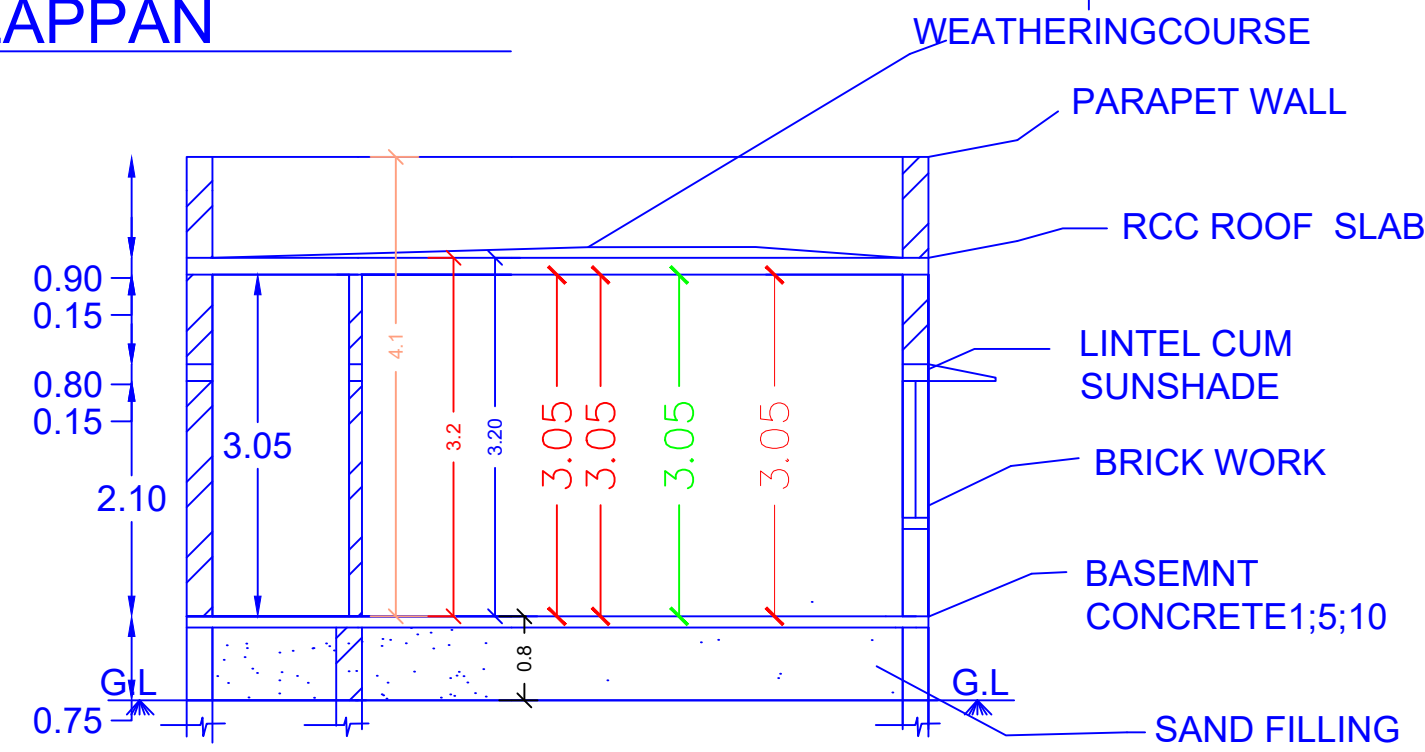


SECTION AB

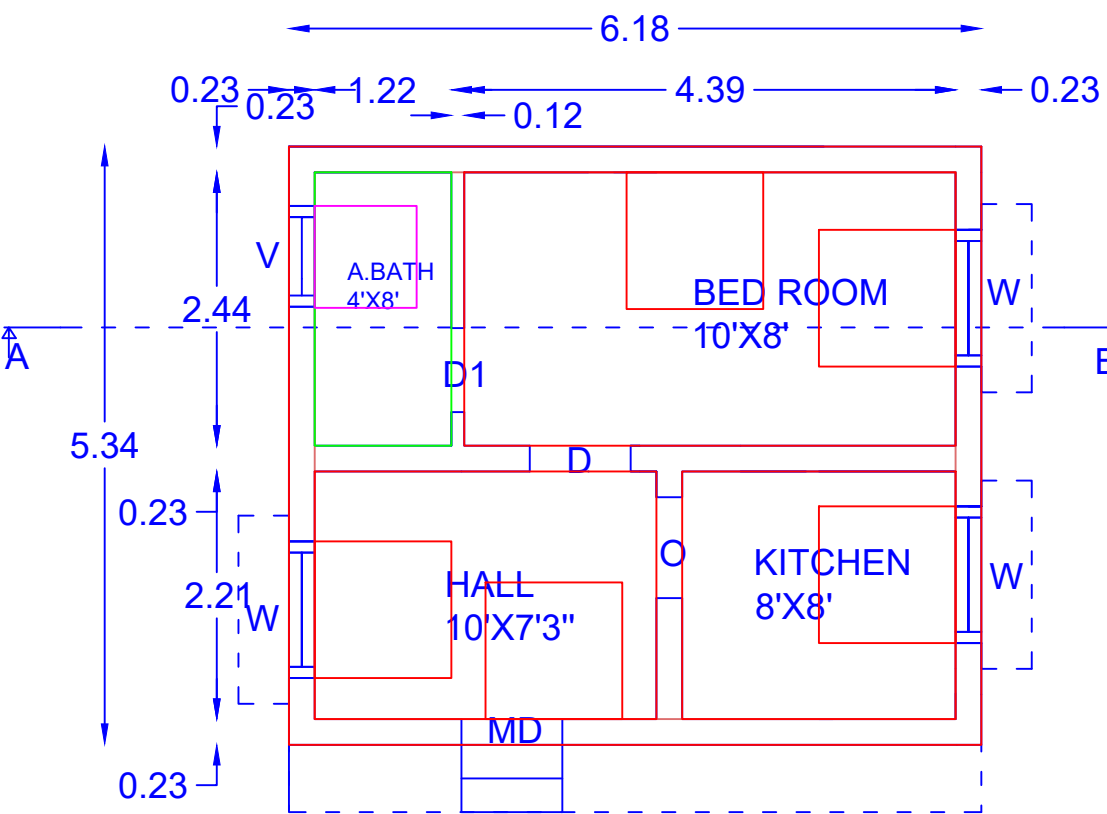


GROND FLOOR PLAN

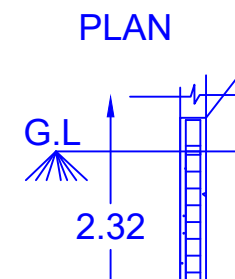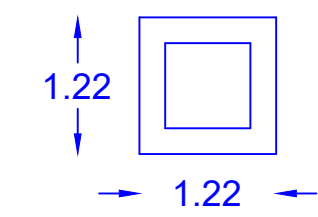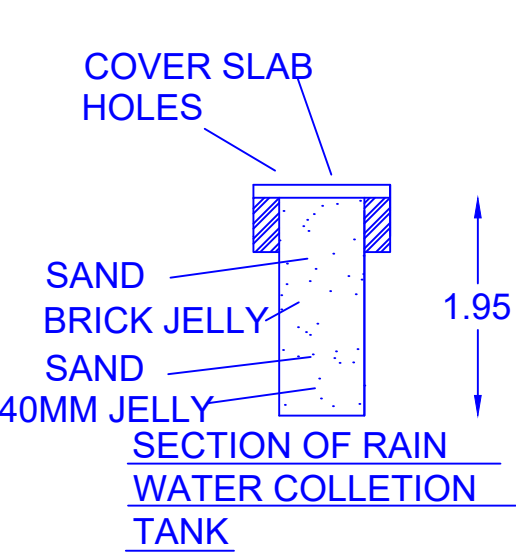


ING DETAIL

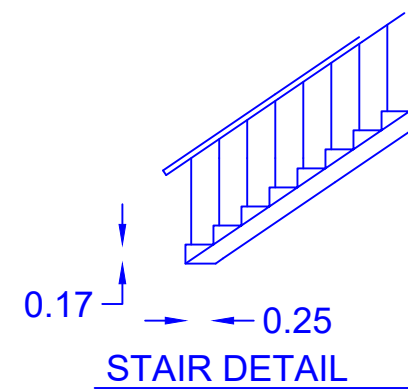


STAIR DETAIL

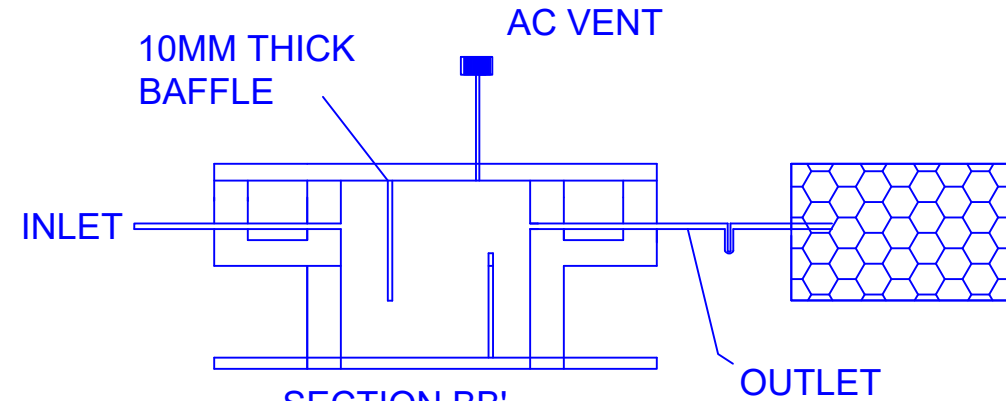

SECTION BB'

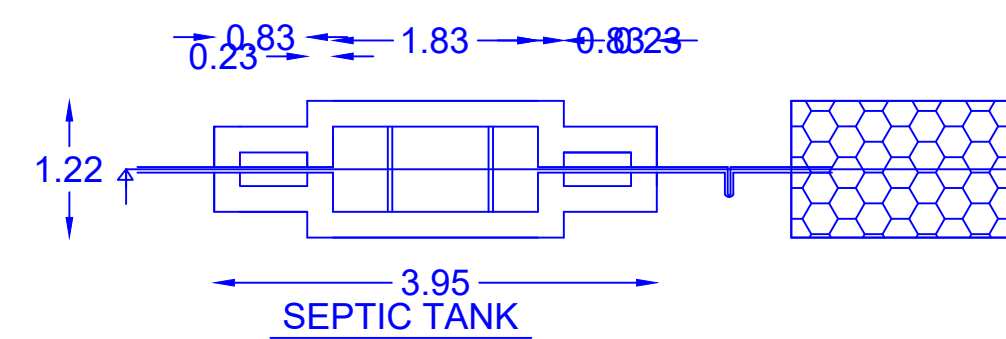

SEPTIC TANK

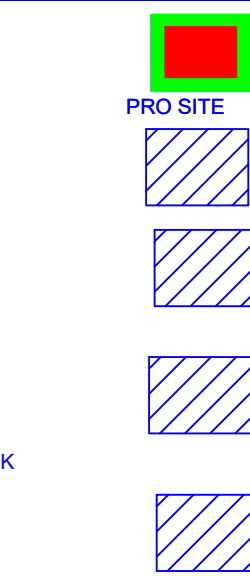

SIVAGNANAPURAM ROAD

KEY PLAN

VELAMMAL LAND

RAJA LAKSHMI LAND

ANTHONY SAMY LAND

PROPOSED SITE

ROAD

SITE PLAN

REFERENCE:-

PARTY SITE	
PROPOSED BUILDING	
EXG . BUILDING	
ROAD	

ALL DIMENSIONS ARE IN METERS (SCALE 1:100)

AREA DETAIL	SQ.MT	SQ.FT
TOTAL SITE AREA	293.86	3162
PRO.G.F AREA	33.00	355.09
OPEN SPACE AREA	260.86	2807

JOINERY:-

MD - MAIN DOOR	- 0.90X2.10
D - DOOR	- 0.90X2.10
D1 - DOOR	- 0.75X2.10
W - WINDOW	- 1.22X1.22
V - VENTILATOR	- 0.60X0.75

APPLICANT:-

A. HIRANMATHAN

ENGINEER:-

M. MUTHUKUMAR

M.MUTHU KUMAR
LICENSED BUILDING SURVEYOR &
LAND SURVEYOR. LS.NO.2022/10/0012
MKCONSTRUCTION, ETTAYAPURAM
PH.NO:9159345484

