



PLAN SHOWING THE PROPOSED CONSTRUCTION OF GROUND FLOOR 6 RETAIL SHOPS AND FIRST FLOOR 2 HOUSES BUILDING AT SURVEY NO:310/1B9, PATTA:4788,

PARAMANKURICHI TO UDANGUDI ROAD, PARMANKURICHI VILLAGE AND PANCHAYAT OF UDANGUDI PANCHAYAT UNION, TIRUCHENDUR TALUK, THOOTHUKUDI DISTRICT.

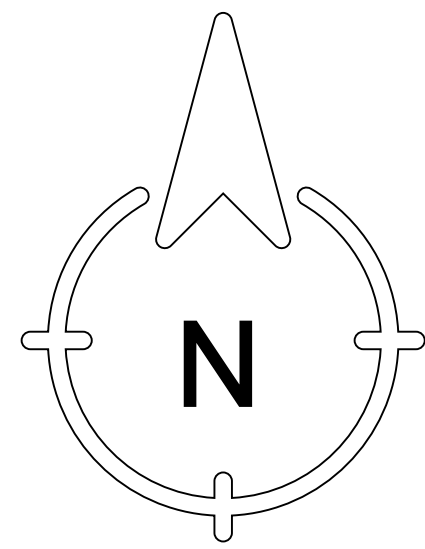


NAME OF THE APPLICANT: Mrs. ARUNADEVI V (W/O) Mr. VEL KUMAR

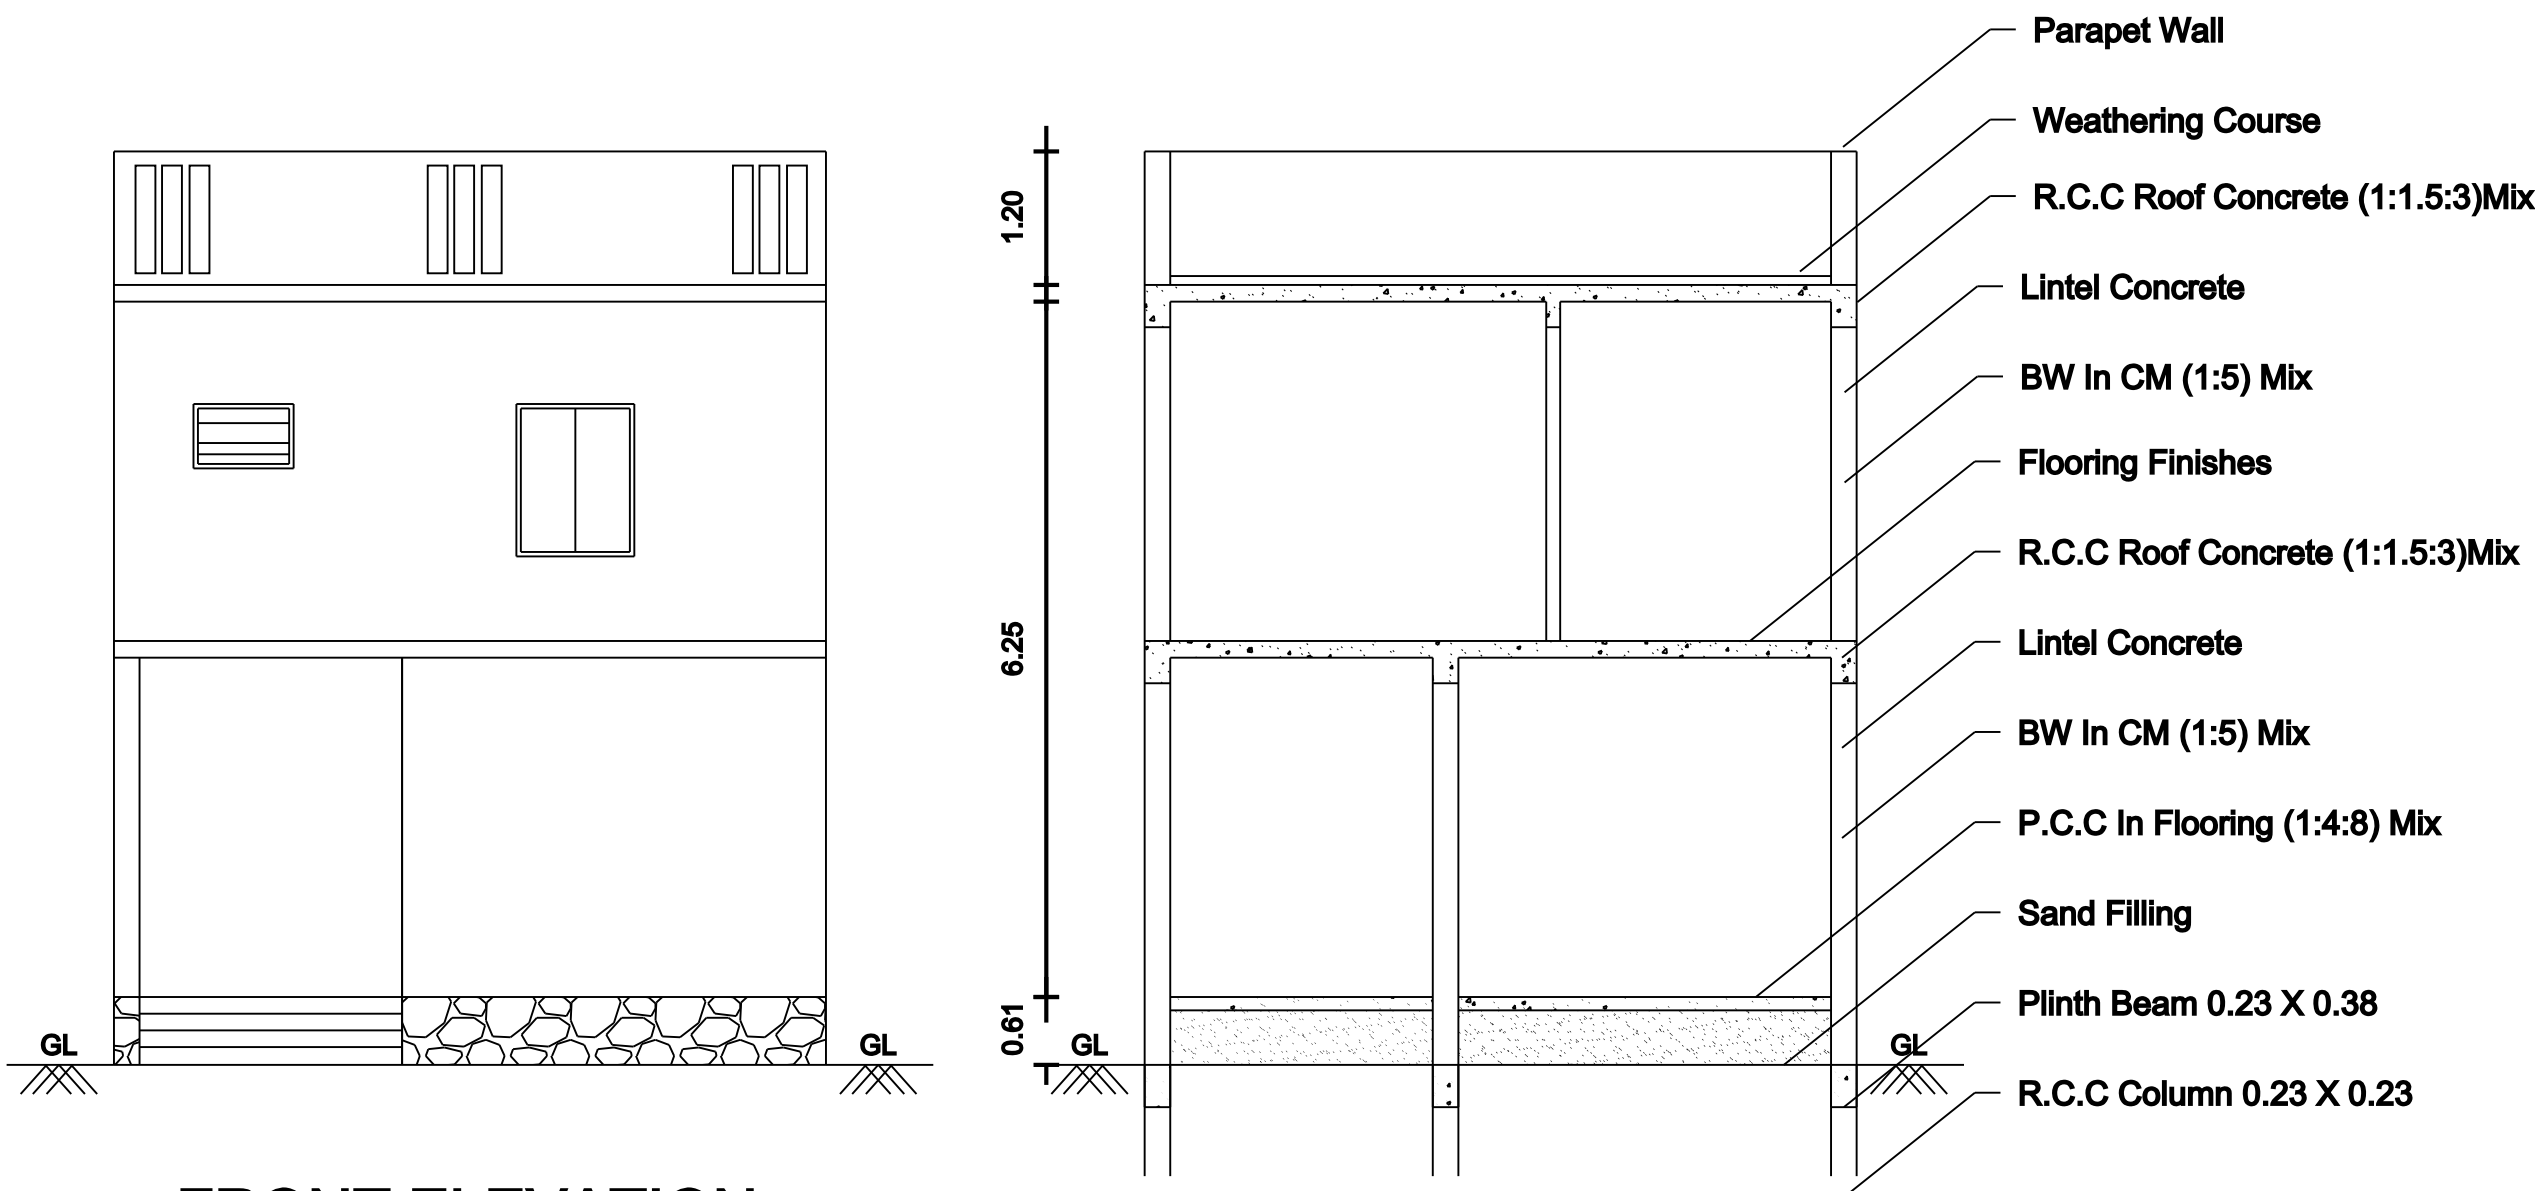


FRONT ELEVATION


SECTION ON 'AB'

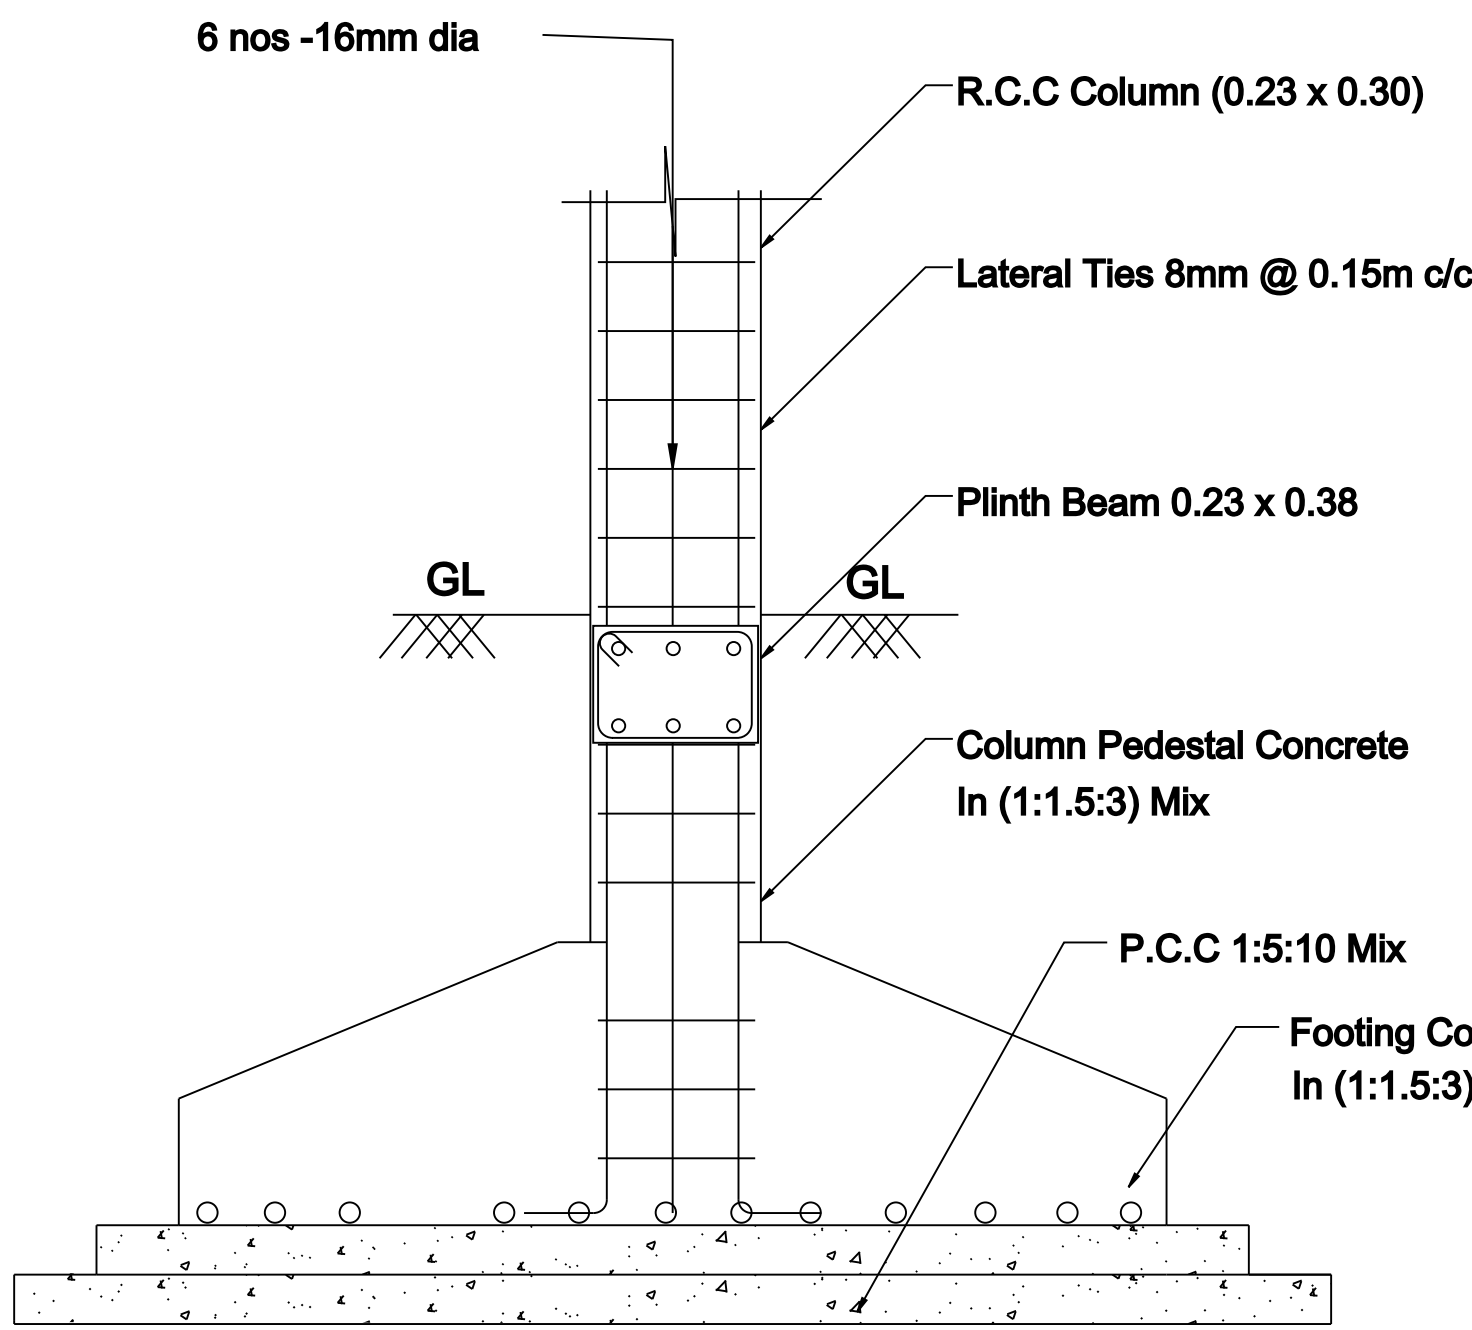


COLUMN FOOTING DETAILS

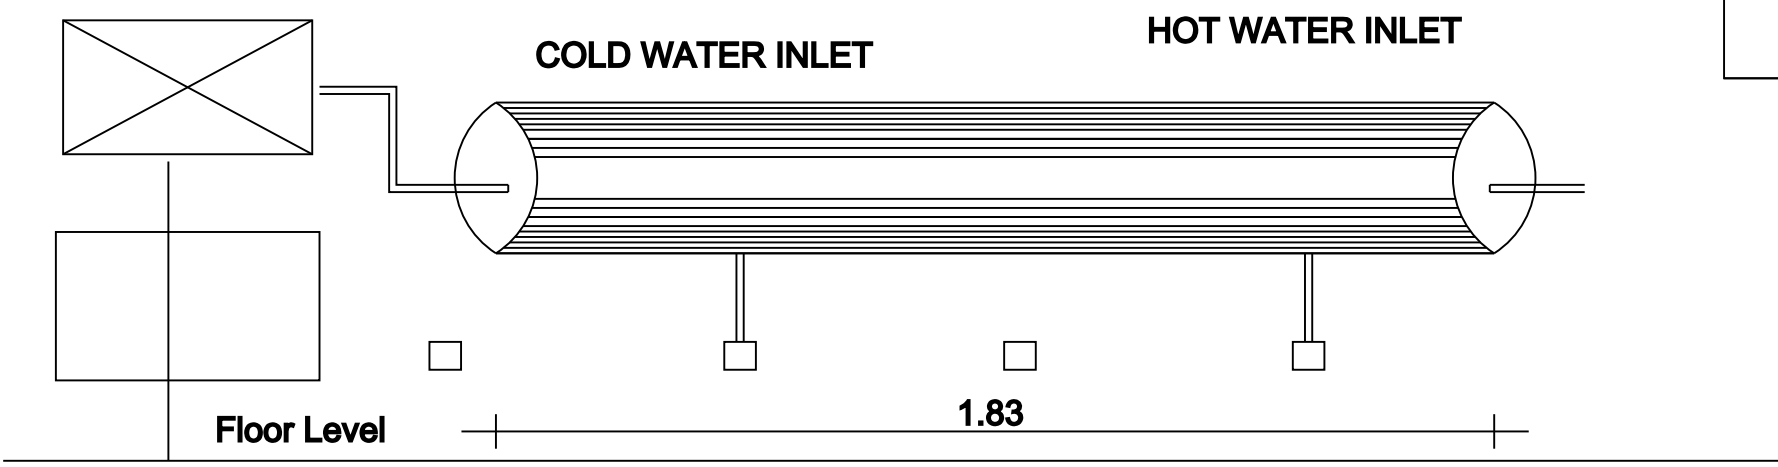


DETAILS OF SOLAR HOT WATER SYSTEM

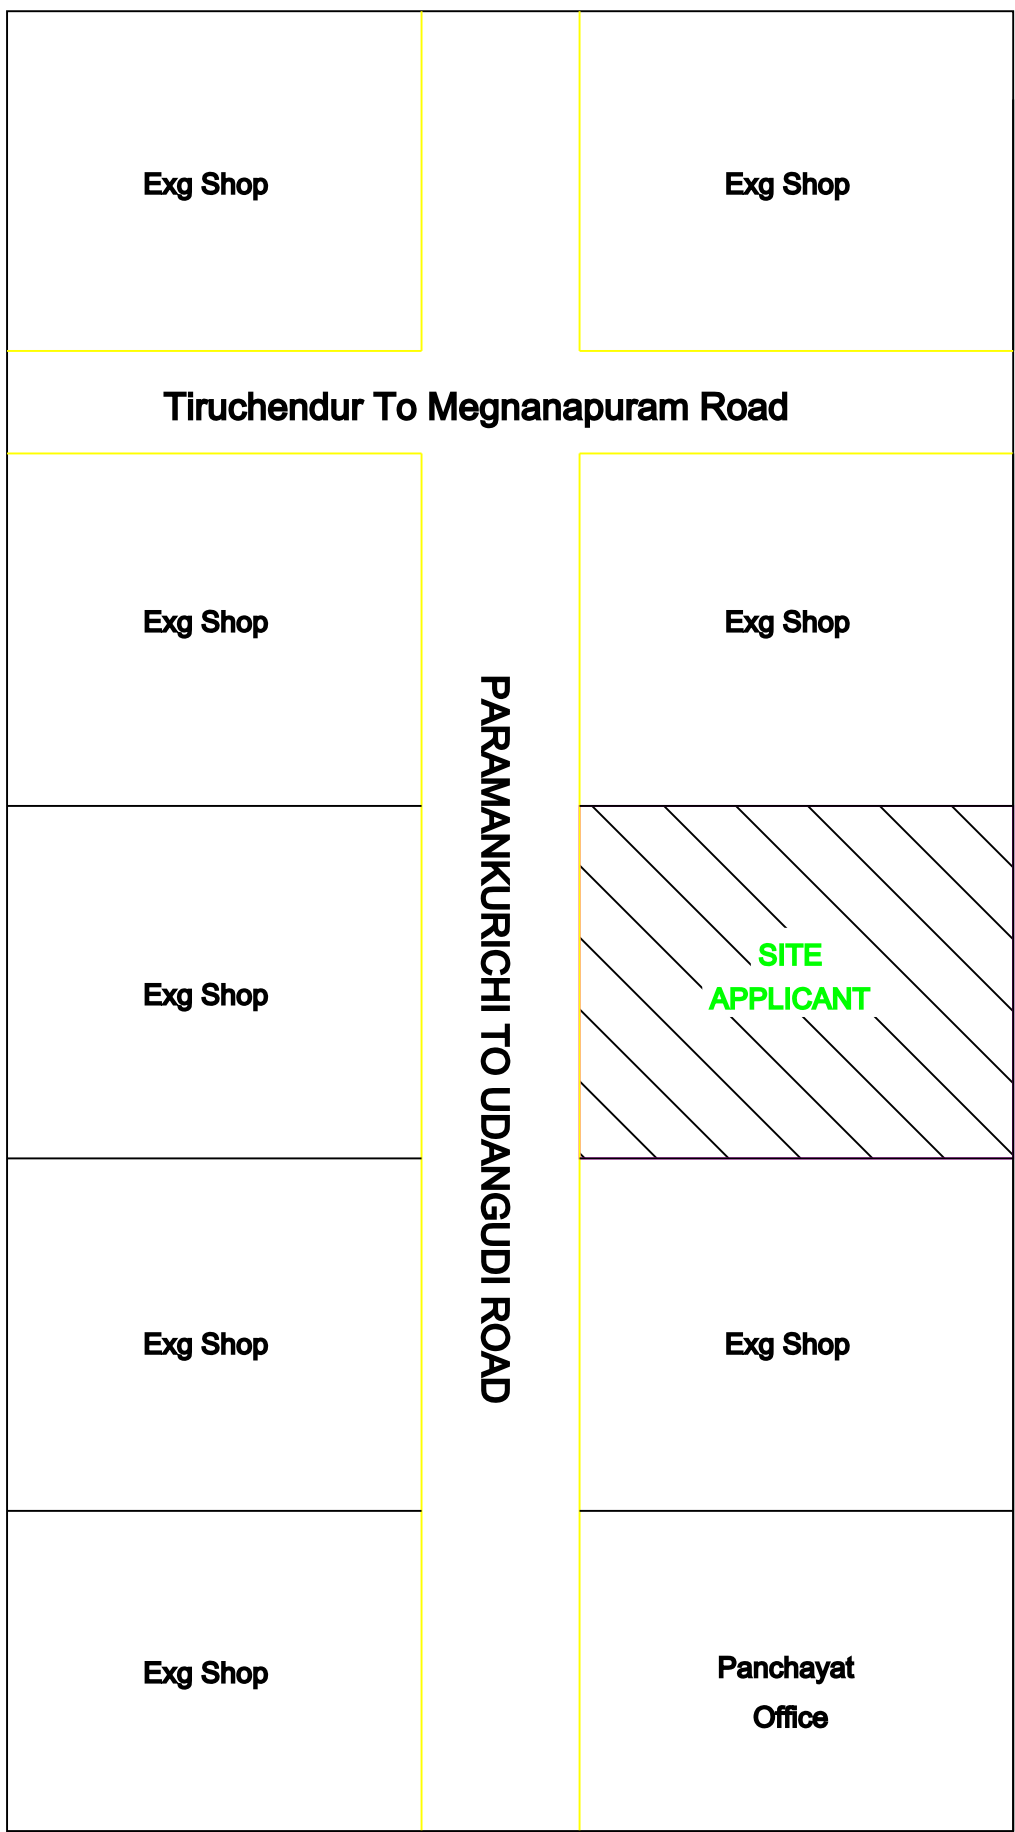


KEY PLAN

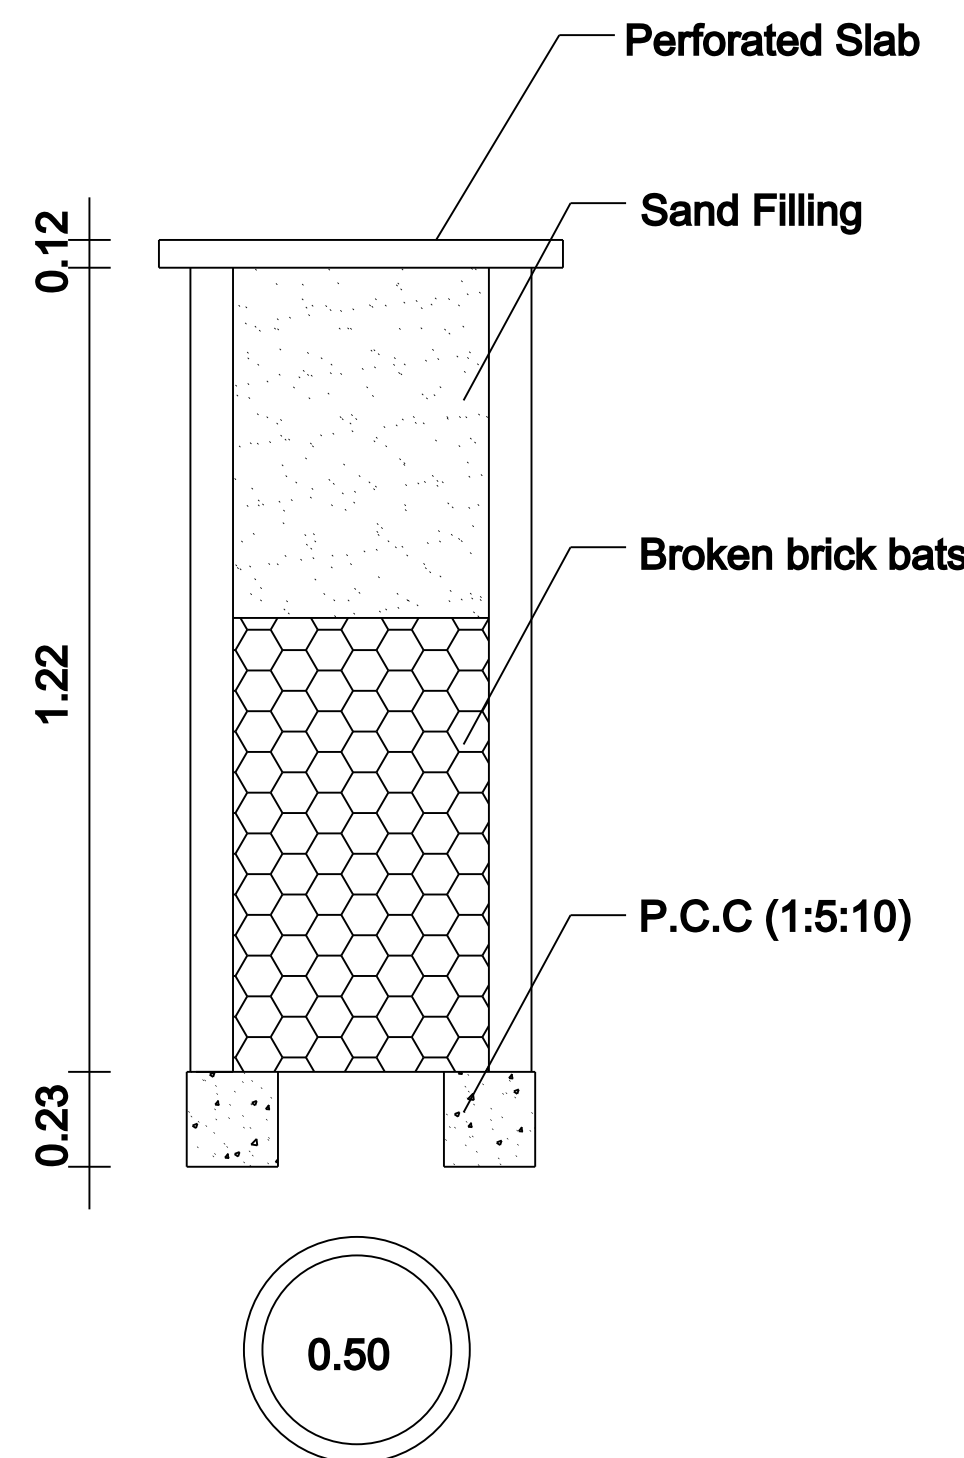


RAIN WATER COLLECTION WELL

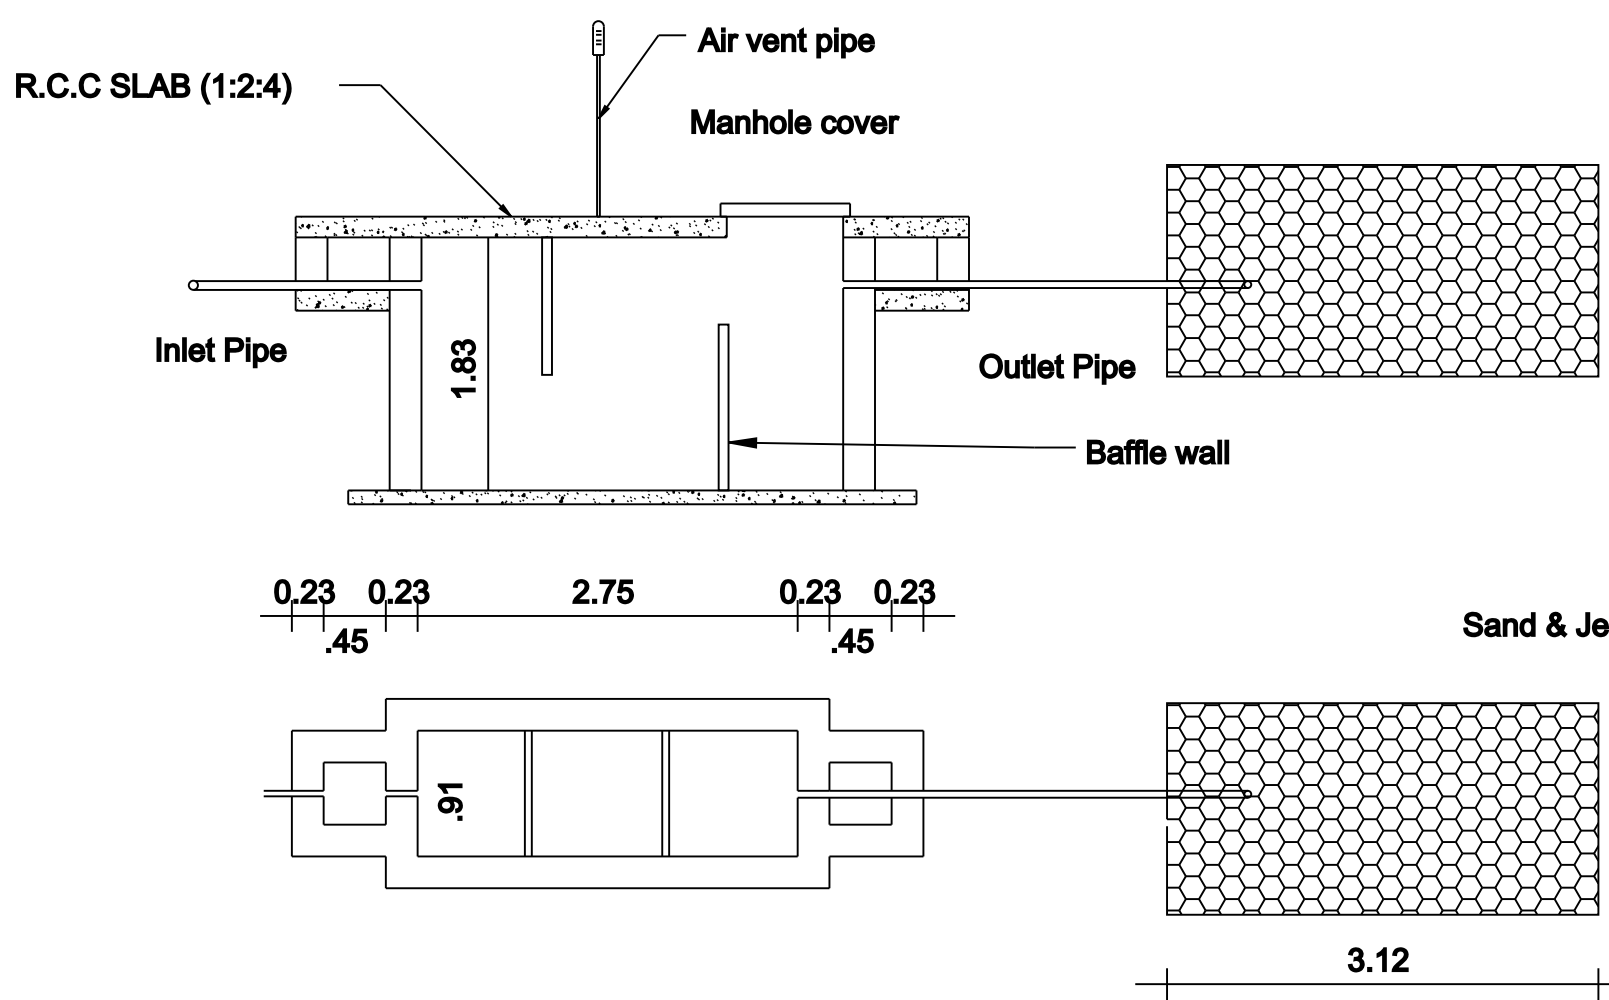

SEPTIC TANK & TRENCH

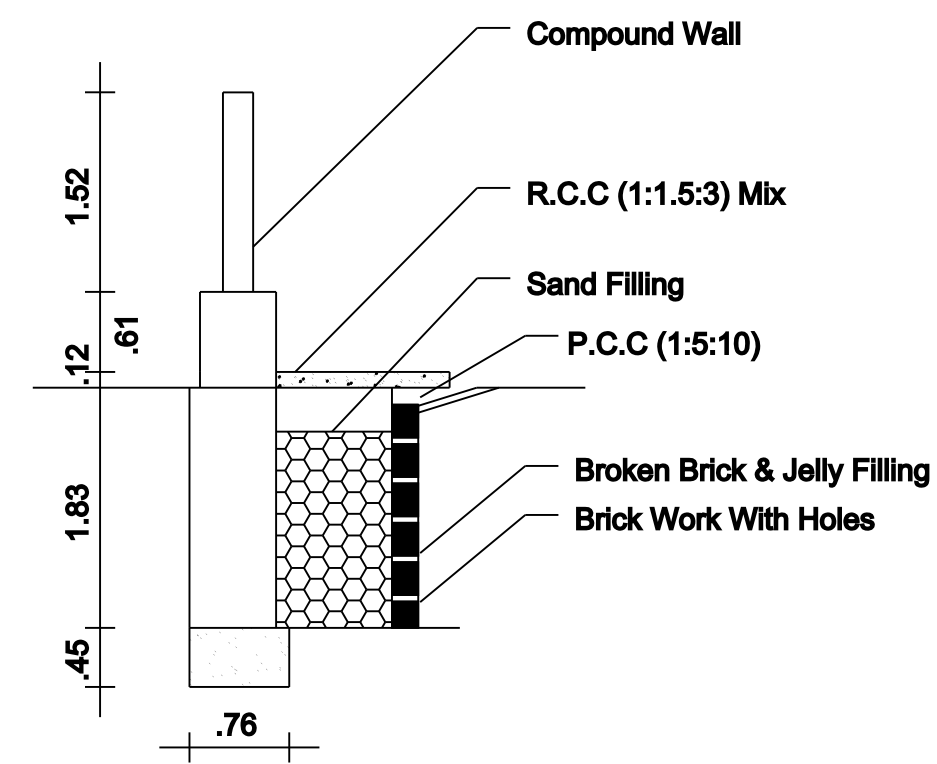


RAIN WATER HARVEST DETAILS

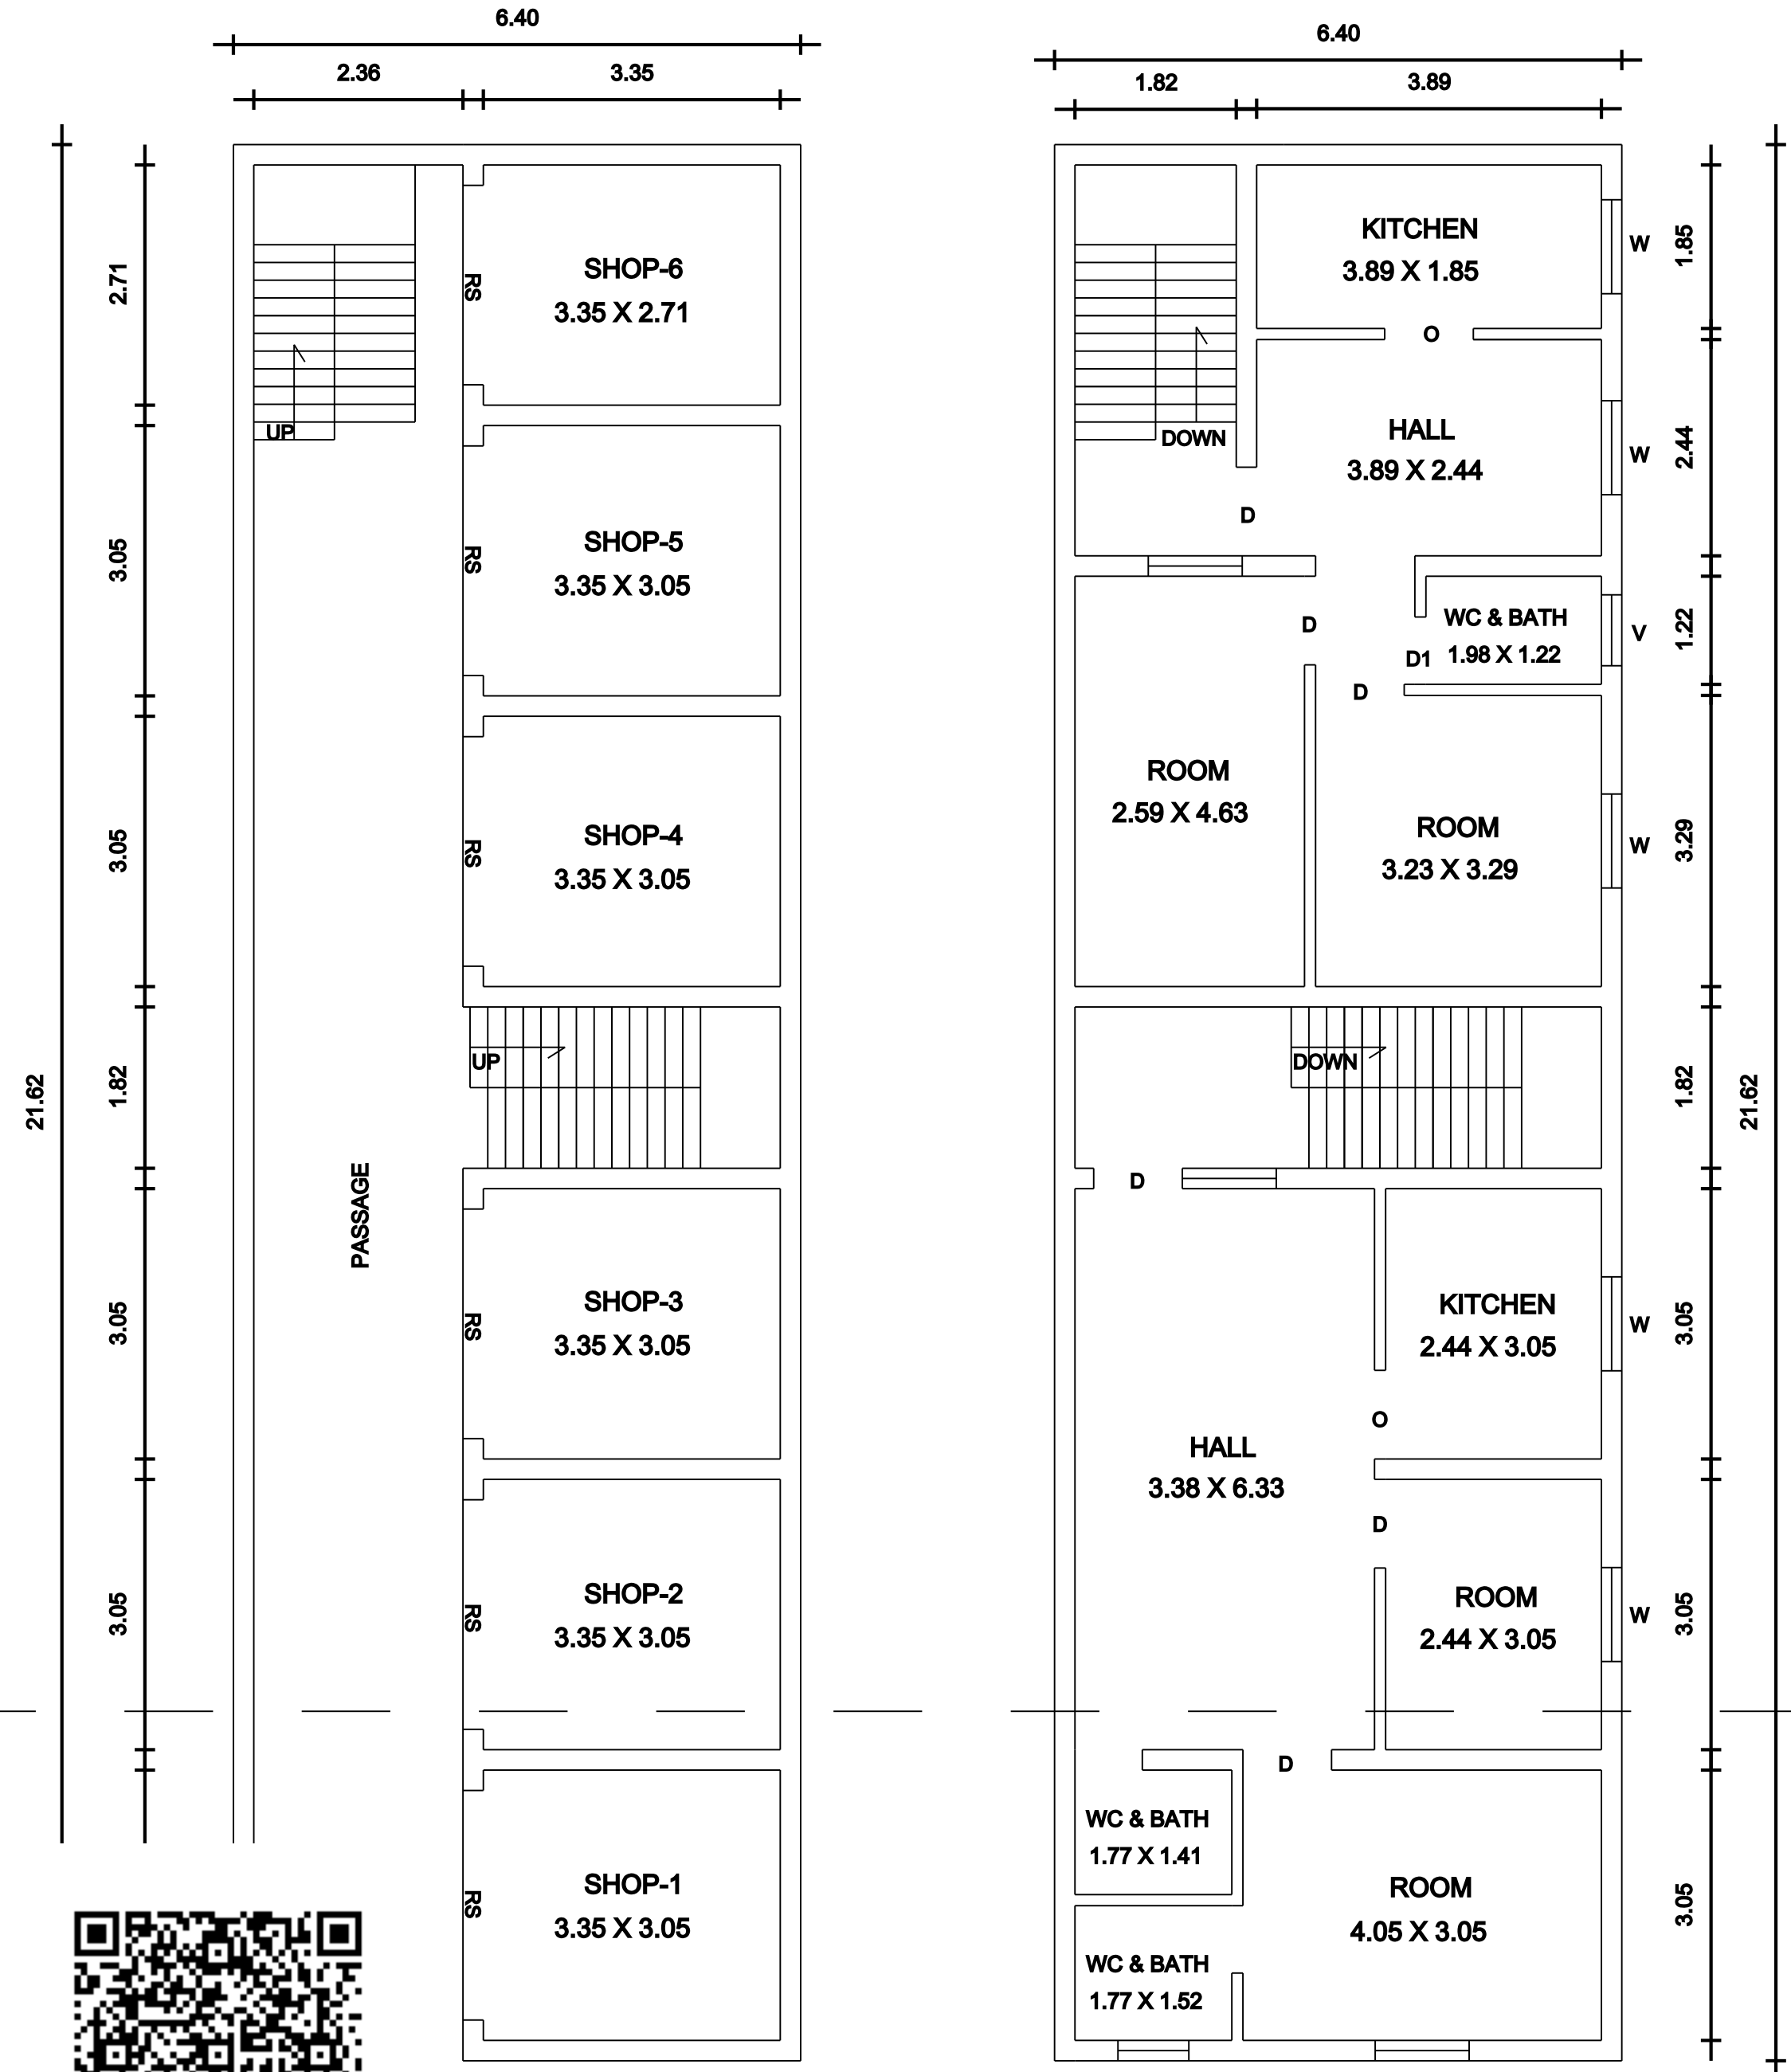

GROUND FLOOR PLAN

FIRST FLOOR PLAN

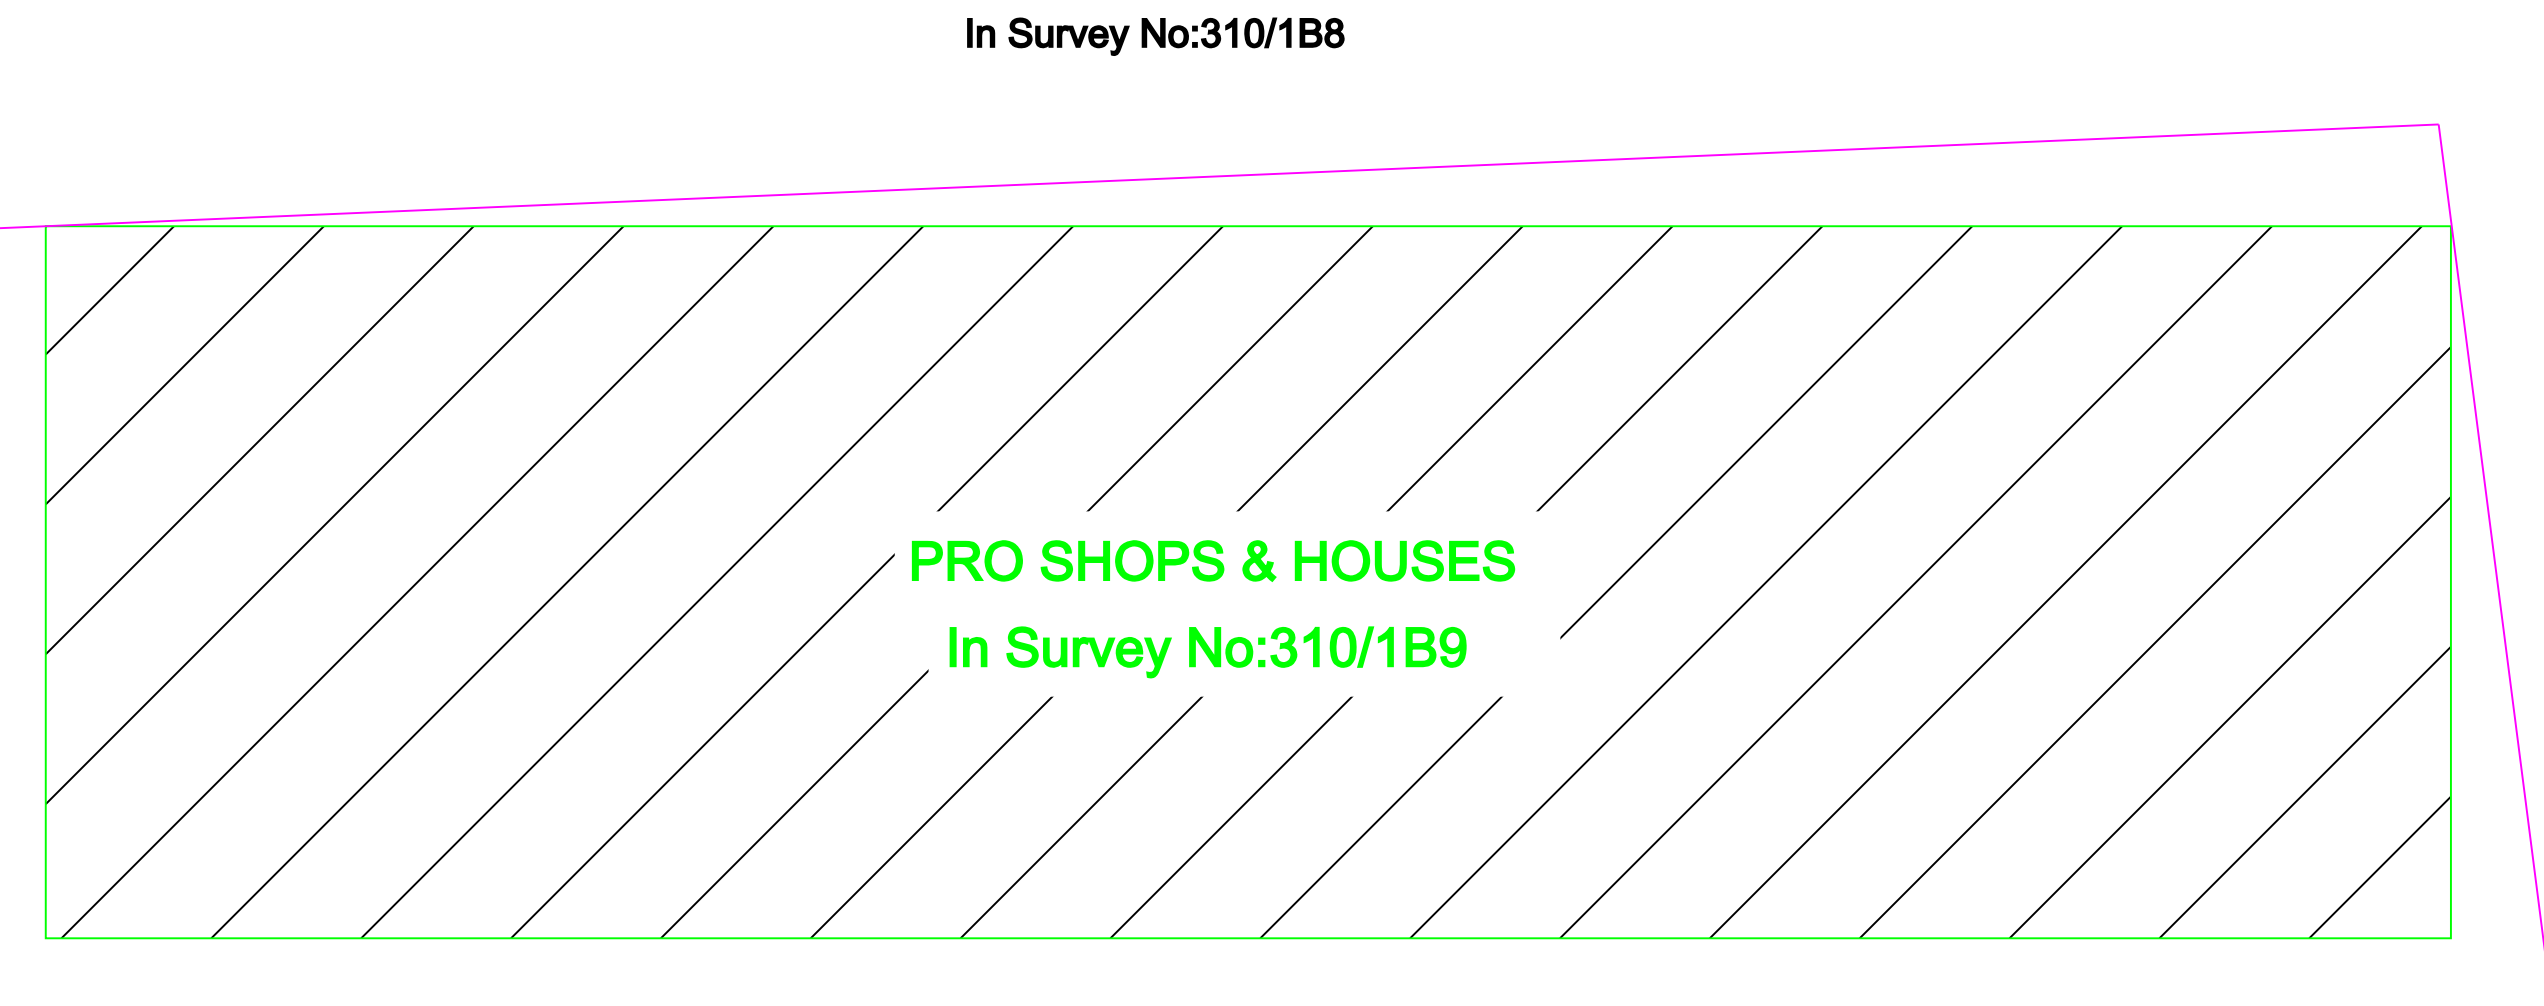

SITE PLAN

Not To Scale

FLOOR SPACE INDEX
FSI=276.74/150.13 =1.84 <2
PLOT COVERAGE
PC= 138.37/150.13 =92.16 %
NOTE:
Rain Water to be Provided
Waste Water To Garden
Percolation Pit to be Provided

AREA STATEMENT			
	Site Area(3.71 Cents)	150.13 Sq.m	1616.07 Sq.ft
	Pro Ground Floor Shops	138.37 Sq.m	1489.40 Sq.ft
	Pro First Floor Houses	138.37 Sq.m	1489.40 Sq.ft
	Open Area	11.76 Sq.m	126.67 Sq.ft

JOINERY DETAILS			
RS	Rolling Shutter	2.47	2.59
D	Door	1.00	2.13
D1	Door	0.76	2.13
W	Window	1.06	1.37
V	Ventilator	0.91	0.61

OFFICE USE

APPLICANT

Er.R.MOHAMED IRSATH
Register Engineer in DRDA-UDY/2022/05
Municipality Engineer -139/LS/2022/00002058
Licensed Surveyor & Consulting Engineer
Build-Up Construction,
18, Periya Street, Udangudi-628203
Cell:9750953055, 9629271761

REGISTERED ENGINEER

ALL DIMENSIONS ARE IN METER (Scale:1:100)