



PLAN SHOWING THE PROPOSED CONSTRUCTION OF A RESIDENTIAL BUILDING IN GROUND FLOOR AND FIRST FLOOR RESIDENTIAL BUILDING IN SURVEY NO:291/1A1C1A, (291/5 AS PER PATTa), AT VEMBAR SOUTH VILLAGE & PANCHAYAT, VILATHIKULAM PANCHAYAT UNION, THOOTHUKUDI- DISTRICT.
APPLICANT NAME: Mr.M.S.RENGANATHAN. S/o.Mr.A.R.SUBBIAH.

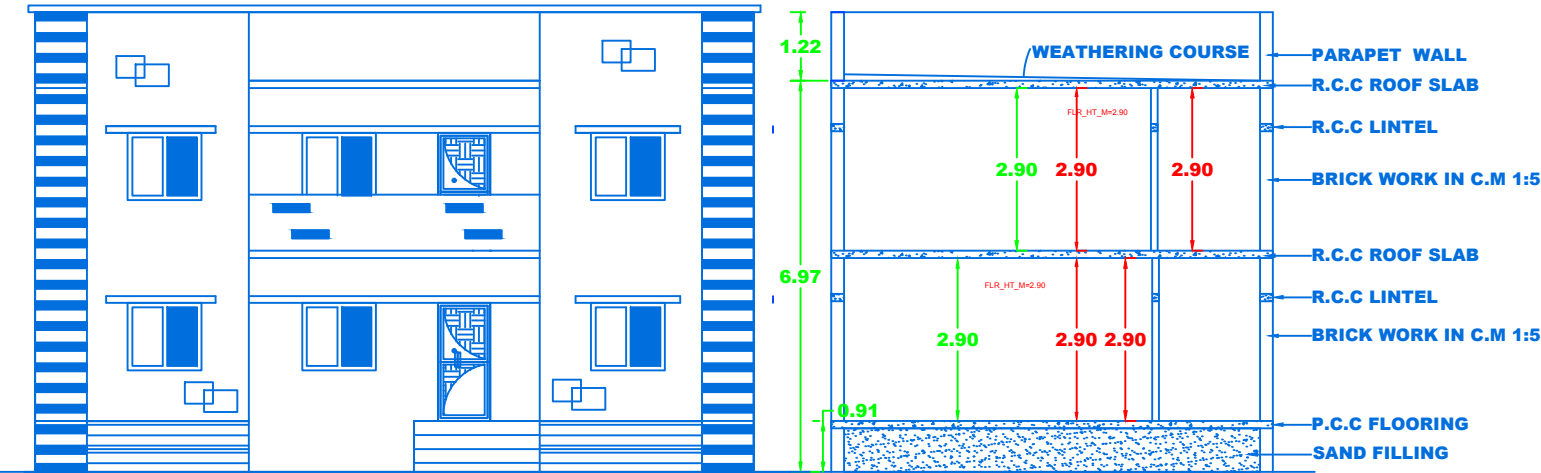


ELEVATION

SECTION ON A-A

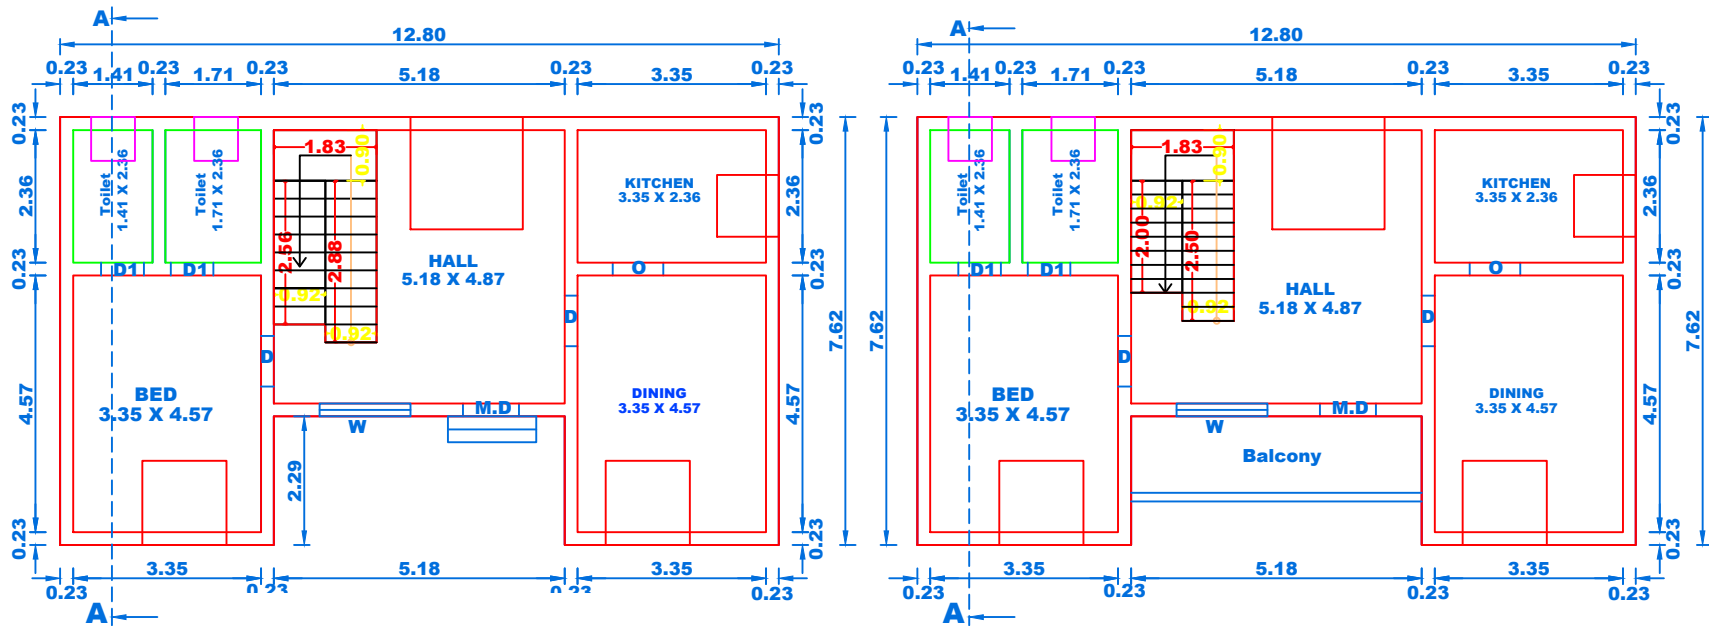


FIRST FLOOR PLAN

SITE PLAN SCALE 1:400

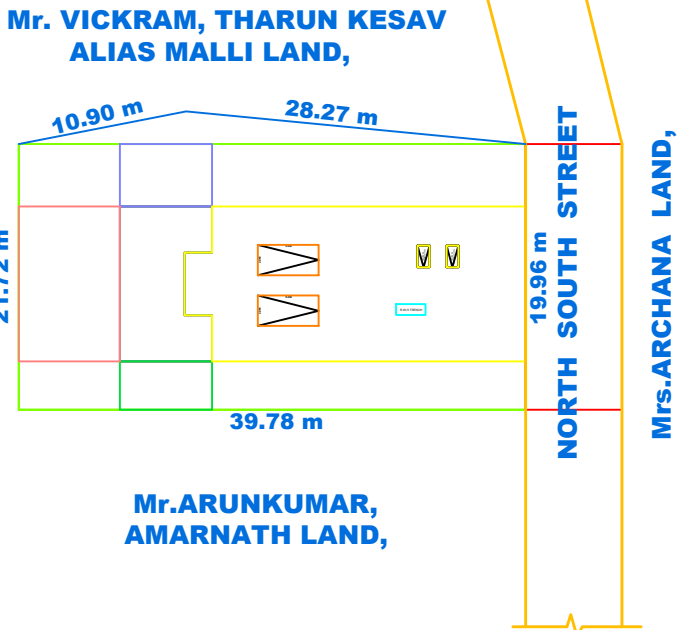

PLAN INFO
PLOT_NO=0
AS_PER_DOCUMENT=876.14
AS_AT_SITE=875.92
FMB_OR_PLR=875.92
DISTRICT=THOOTHUKUDI
TALUK=VILATHIKULAM
SINGLE_FAMILY_BLDG=NO
CRZ=YES
SECURITY_ZONE=NO
ACCESS_WIDTH_M=39.96
WHETHER_GOV'T_OR_AIDED_SCHOOL=NO
PLOT_AREA_M2=875.92
AVG_PLOT_DEPTH=39.96
AVG_PLOT_WIDTH=21.94
AREA_TYPE=OTHERS
ROAD_WIDTH=9.15
ROAD_LENGTH=21.92
LAND_USE_ZONE=RESIDENTIAL
RWH_DECLARED=YES
IS_SWIMMING_POOL_EXISTS=NO
BUILDING_NEAR_TO_RIVER=NO
BUILDING_NEAR_MONUMENT=NO
BUILDING_NEAR_GOV'T_BLDG=NO
NOC_FOR_CONSTRUCTION_NEAR_MONUMENT=NO
JURISDICTION_TYPE=PANCHAYAT
SURVEY_NO=291/1A1C1A, 5
PATTa_NO=3223
OSR_APPLICABLE=NO
PREMIUM_FSI_REQUIRED=NO
IS_APPROVED_LAYOUT=NO
IF_HERITAGE_TOWN_LESS_THAN_1KM_RADIUS=NO

KEY PLAN

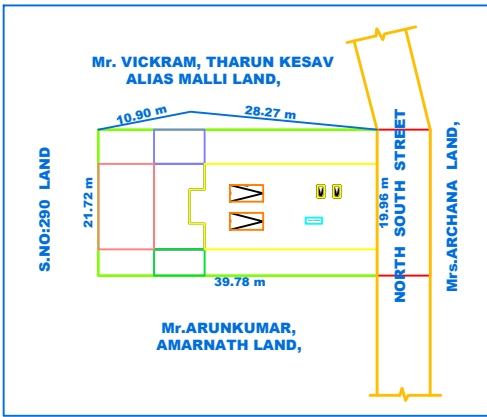

AREA DETAILS:	SQ.MT	SQ.FT
AREA OF SUPER IMPOSED	876.14	9430.74
GROUND FLOOR AREA	85.68	922.26
FIRST FLOOR AREA	85.68	922.26
AREA OF OPEN TO SKY	790.46	8508.48

JOINERY:

MD	3'6" X 7'0"
D	3'0" X 7'0"
D1	3'0" X 7'0"
D2	2'6" X 7'0"
W	4'6" X 4'0"
W1	4'6" X 2'6"
V	2'6" X 2'6"

REGISTER ENGINEER:


Cell : 78452 55909
Er. S. KARUPPASAMY PANDIAN B.E.,M.E.,Ph.D.,
RSE / Gr - I / TUT / MAY / 2019 / 003
33-D, 1st Floor, Santhos Complex,
Krishnan Kovil North St - KOVILPATTI.


CLIENT



FSI : Floor Space Index = $\frac{171.36}{876.14} \leq 2 = 0.20$

ALL DIMENSIONS ARE IN METER
SCALE - 1:100

SOLAR

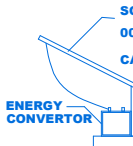

LONGITL

