


PLAN SHOWING THE PROPOSED CONSTRUCTION OF GROUND FLOOR A.C SHEET ROOF DWELLING


HOUSE BUILDINGIN SURVEY NO:344/2A, PATTA NO:784, THARUVAIKULAM VILLAGE & PANCHAYAT,

OTTAPIDARAM UNION & TALUK, THOOTHUKUDI DISTRICT.

OWNER NAME : Mr.S.JOHNSON, S/o SINGARAJA





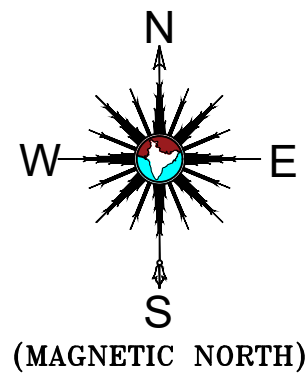


- SPECIFICATIONS:**
1. R.C.C FOOTINGS FOR FOUNDATION IN M20 MIX
 2. R.C.C. COLUMNS IN M20 MIX
 3. R.C.C. ROOF SLAB AND BEAMS IN M20 MIX
 4. 9" BRICK WORK IN C.M 1:5 IN SUPER STRUCTURE
 5. COUNTRY WOOD DOORS WITH FLUSH SHUTTERS
 6. COUNRTY WOOD GLAZED WINDOWS
 7. INTERNAL PLASTERING IN C.M 1:4
 8. EXTERNAL PLASTERING IN CM 1:5
 9. WEATHERING COURSE IN BRICK JELLY LIME CONCRETE 1:3 MIX
 10. WEATHERING TILES IN 9"X9" BURNT CLAY TILES IN LAID IN1:3 MIX

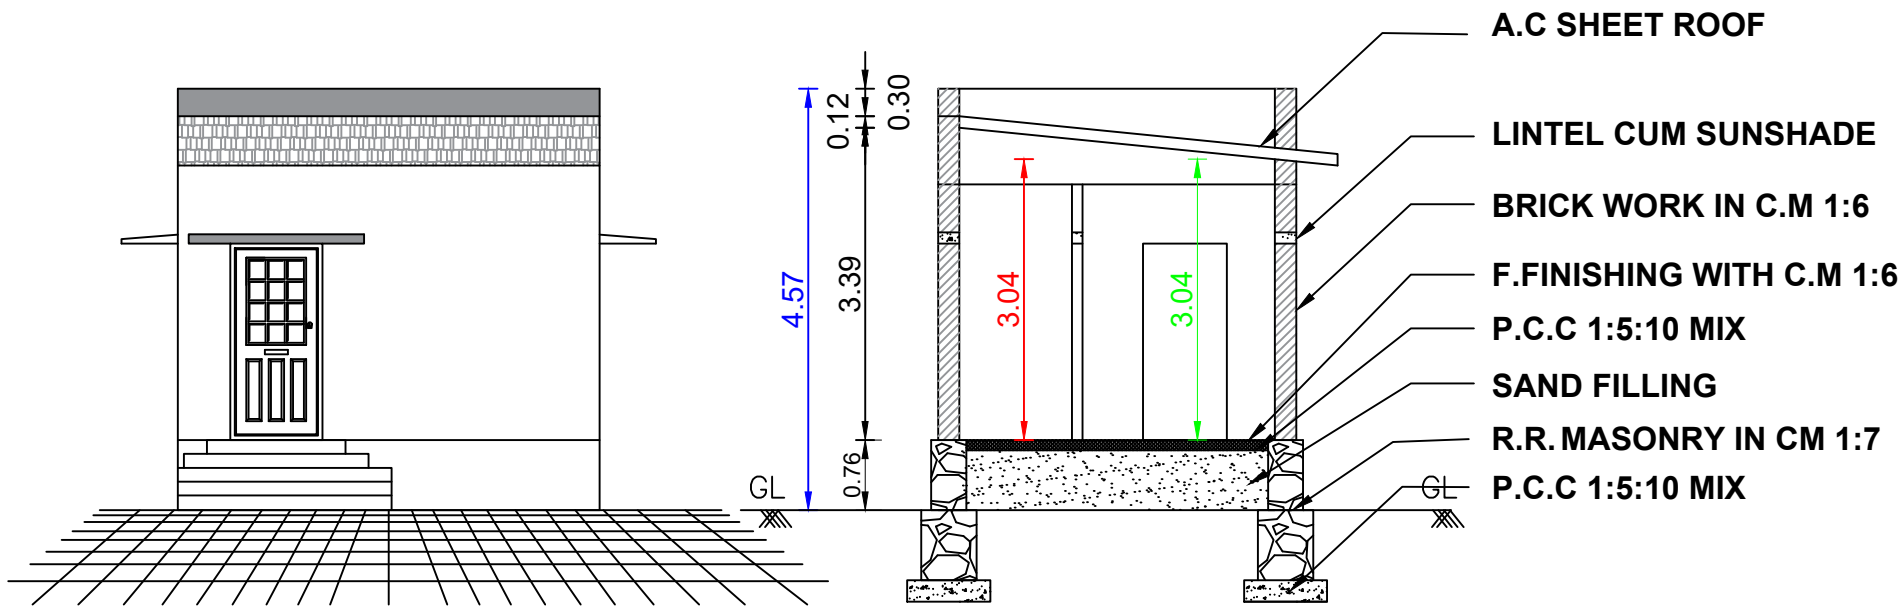

FRONT ELEVATION.

SECTION "A-A".

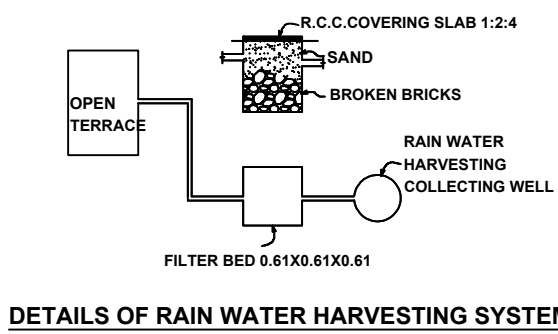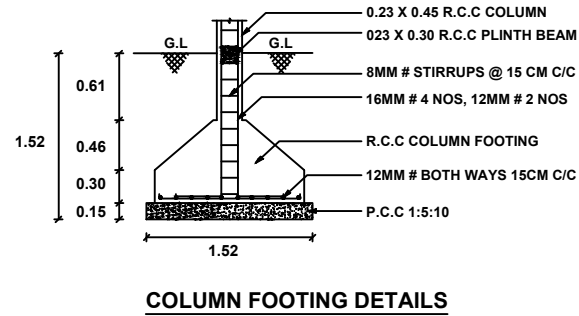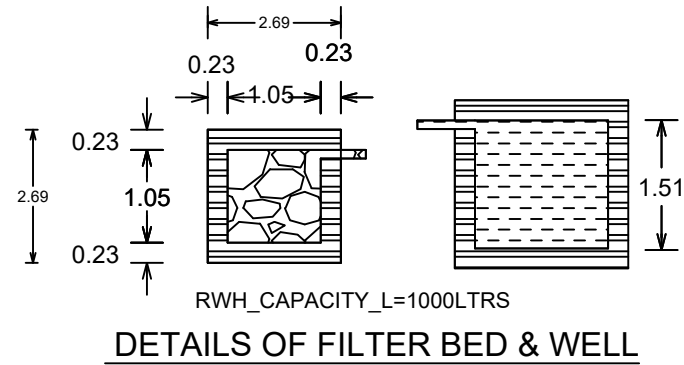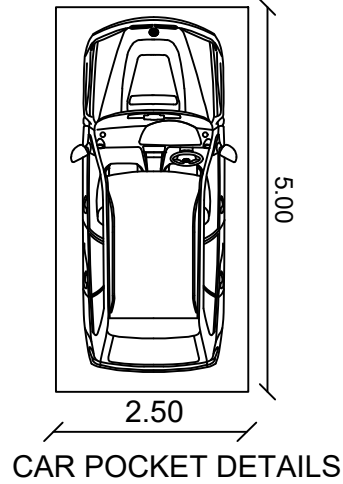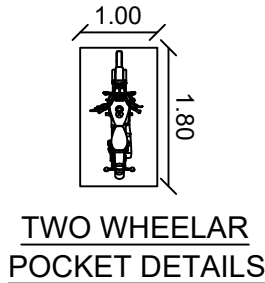

PLOT COVERAGE : 4.00 %

FLOOR SPACE INDEX : 0.04

JOINERY DETAILS:

	DESCRIPTION	IN METER
MD	MAIN DOOR	0.91X2.13
D1	DOOR	0.76X2.13
O	OPEN	0.91X2.13
W	WINDOW	1.00X1.22
W1	WINDOW	0.91X0.91
V	VENTILATION	0.60X0.60

COLOUR INDEX:


PROPOSED BUILDING	
EXISTING ROAD	
BOUNDARY LINE	
DEMOLITION	

u. Apr. ...


Er.U.ASWIN PONRAJ, D.C.E.,B.E.,
Consulting Engineer & Licensed surveyor
Reg. No. 139/CP/21-22/0002186
APR Construction, 1/25 North Street,
Sillanatham - 628 402
Mob No: 7639177098

OWNER/ POWER AGENT.


REGISTERED ENGINEER.

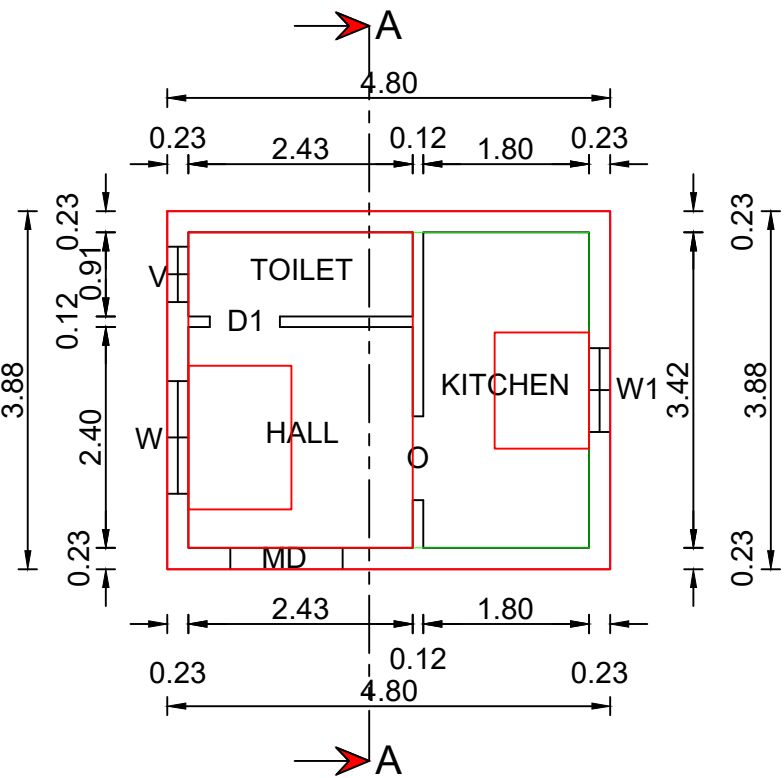


PRO. GROUND FLOOR PLAN.

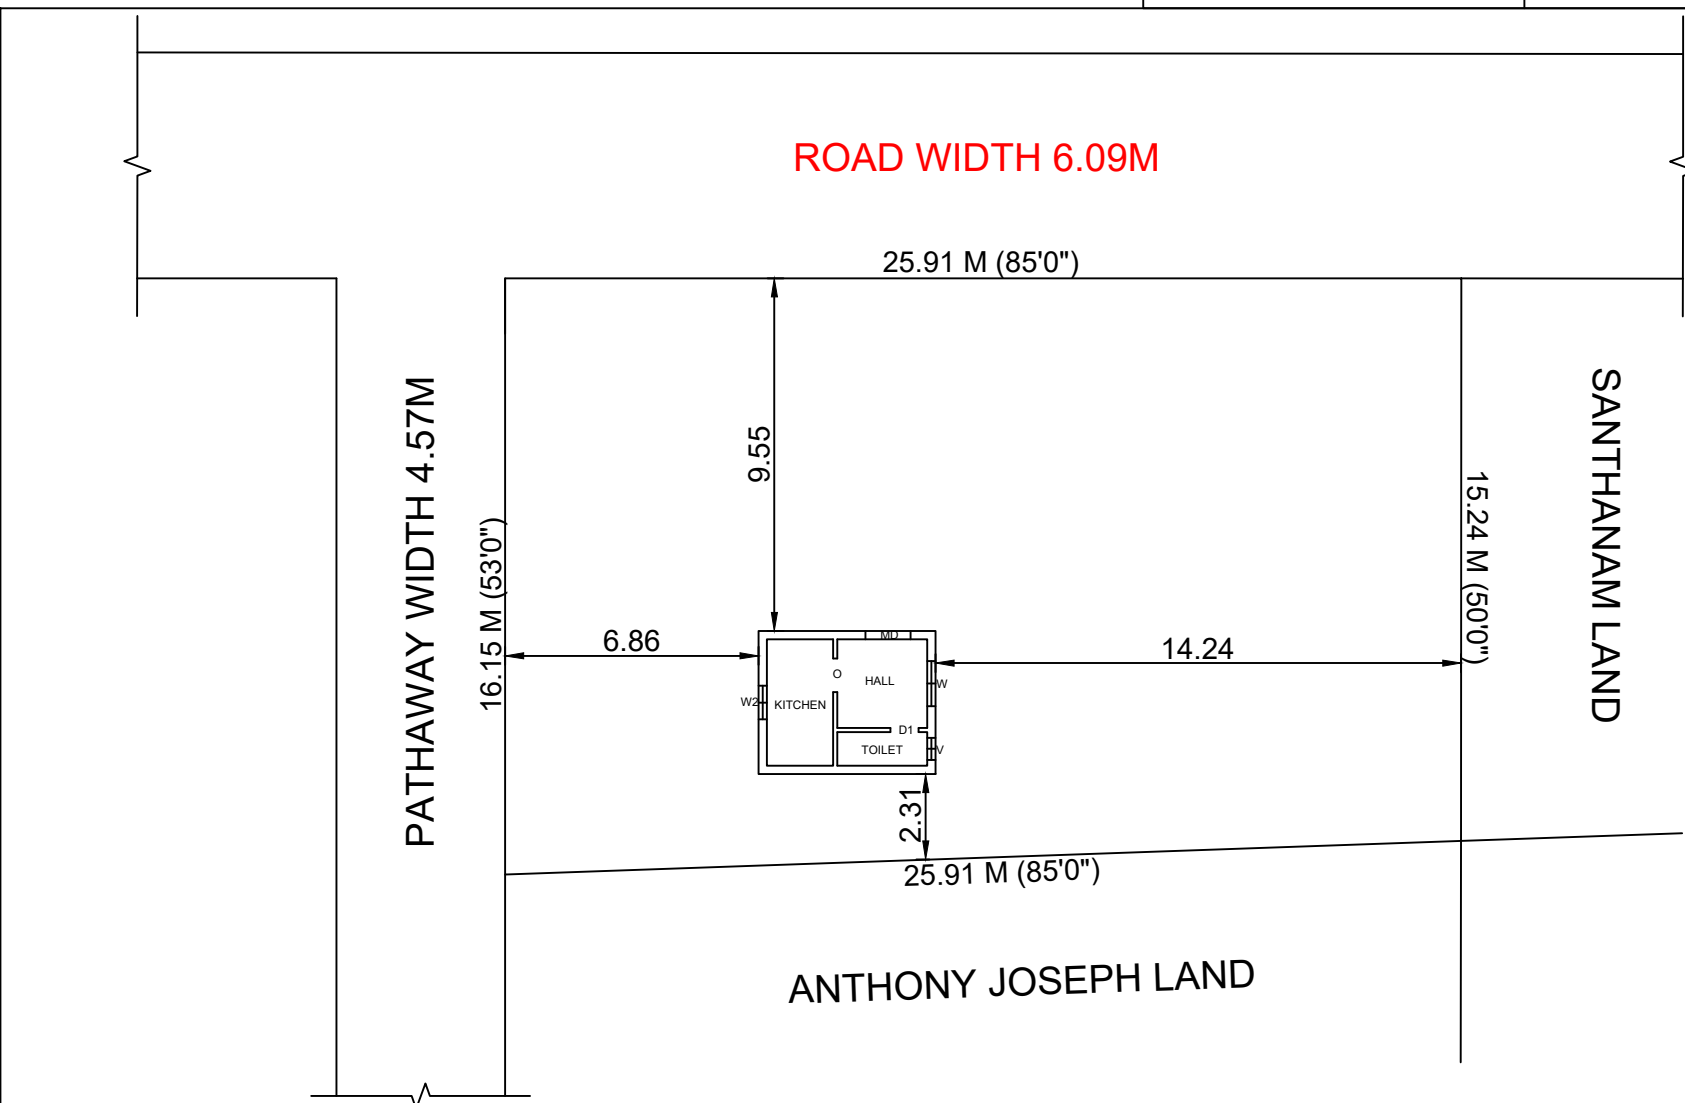

SITE PLAN (SCALE 1:250)

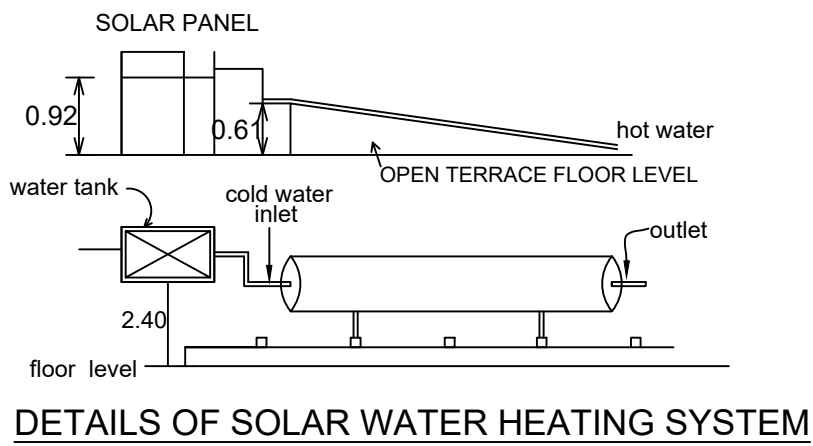

DETAILS OF SOLAR WATER HEATING SYSTEM

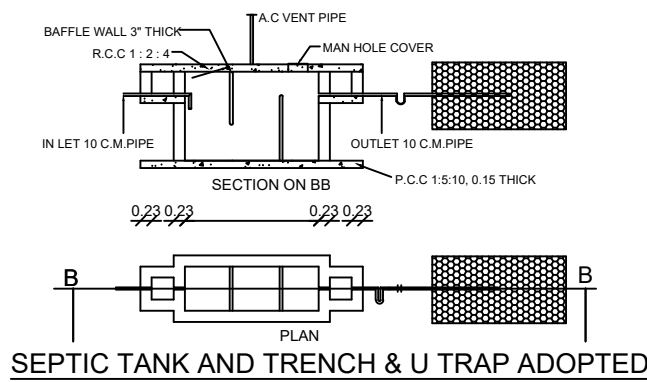

SEPTIC TANK AND TRENCH & U TRAP ADOPTED

Dr. S. Sankar