

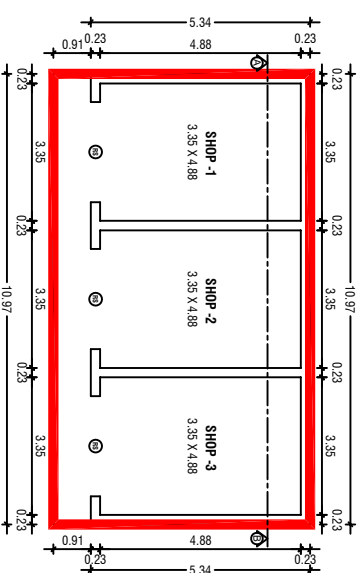
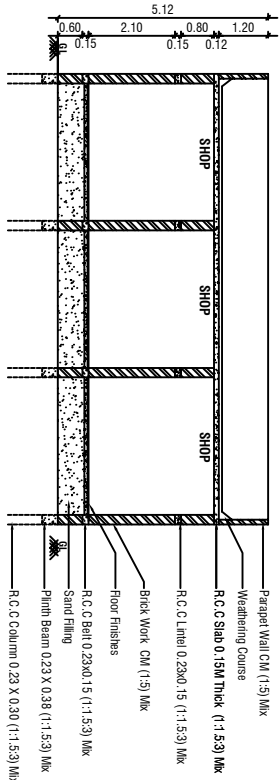


PLAN SHOWING THE PROPOSED CONSTRUCTION OF R.C.C. ROOFED THREE COMMERCIAL BUILDINGS (G.F) IN SURVEY NO: 36/1A3B OF PUDUKULAM REVENUE VILLAGE, WARD NO : ., AT ITTAMOZHI MAIN ROAD,, PANDARAPURAM,, PANDARAPURAM VILLAGE & PANCHAYAT,, SATHANKULAM UNION,, SATHANKULAM (TK).., THOOTHUKUDI (DT)....


NAME OF THE APPLICANTS: Mrs.S.JAYA.... W/O Mr.SUBRAMANIAN.....

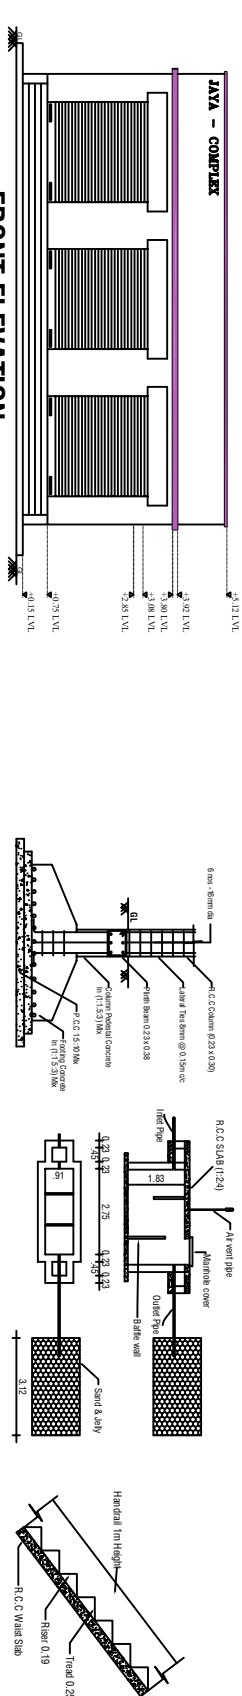

GROUND FLOOR PLAN

 


DETAILS OF SOLAR HOT WATER SYSTEM

 


COMPOUND WALL DETAILS

DETAILS OF MAIN GATE

RAIN WATER COLLECTION WELL

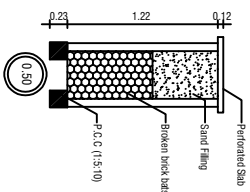

RAIN WATER HARVEST DETAILS

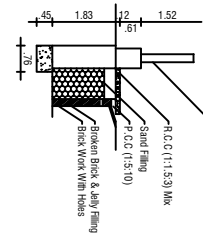


COLUMN FOOTING DETAILS

SEPTIC TANK & TRENCH

STAIR DETAILS



LOCATION -GOOGLE MAPS
08°25'31.9"N 77°53'15.5"E

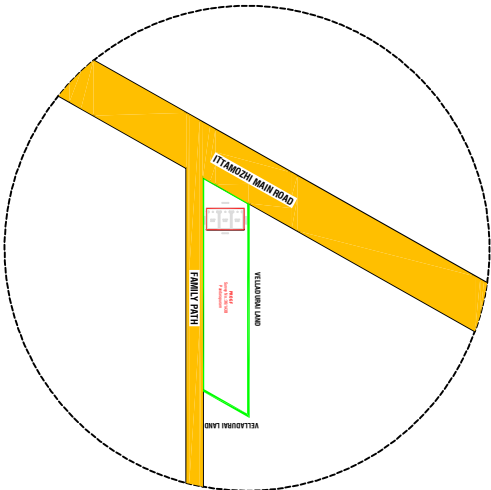

OFFICE USE

TOPO PLAN [NTS]

ALL DIMENSIONS ARE IN METER
Scale 1:100

NOTE:

- * Rain Water to be Provided
- * Waste Water To Garden
- * Percolation Pit to be Provided
- * Solar System to be Provided

- APPLICANT SITE BOUNDARY
- PROPOSED CONSTRUCTION
- EXISTING STREET, ROAD

COLOUR INDEX

JOINERY DETAILS	
DESCRIPTIONS	
RS	ROLLING SHUTTER

AREA STATEMENT

Site Area (100.00 Cents)	4047.00 Sq.m	43564.00 Sq.ft
Pro. G.F. Area	58.58 Sq.m	630.54 Sq.ft
Total Area	58.58 Sq.m	630.54 Sq.ft
Open Area	3988.42 Sq.m	8741.04 Sq.ft

LEGEND

BLOCK	FLOOR NAME	TOTAL COVERED AREA (sq.m)	TOTAL BUILT UP AREA (sq.m)
OTHERS	Floor- Ground	58.58	58.58

Floor Space Index 0.014

Plot Coverage 01.44 %

Applicant Name Mrs.S.JAYA..

Proposed Address WARD NO: , ITTAMOZHI MAIN ROAD, PANDARAPURAM..

Drawing Prepared by SWP_KR_KPM_AUG_2025

APPLICANT SIGNATURE

S. S. JAYA
{Mrs.S.JAYA....}

REGISTERED ENGINEER



IAJA
3
ON

SITE PLAN (1:300)

