



PLAN SHOWING THE PROPOSED CONSTRUCTION OF A "RETAIL SHOPS" IN GROUND FLOOR BUILDING AT SURVEY NO:94/3PT, AT KAILASAPURAM VILLAGE & KEELAKOTTAI PANCHAYAT, OTTAPIDARAM - UNION & TALUK, THOOTHUKUDI - DISTRICT.

APPLICANT'S NAME : Mr.G.PARAMASIVAN S/o. Thiru.GNANAPRAKASAM.

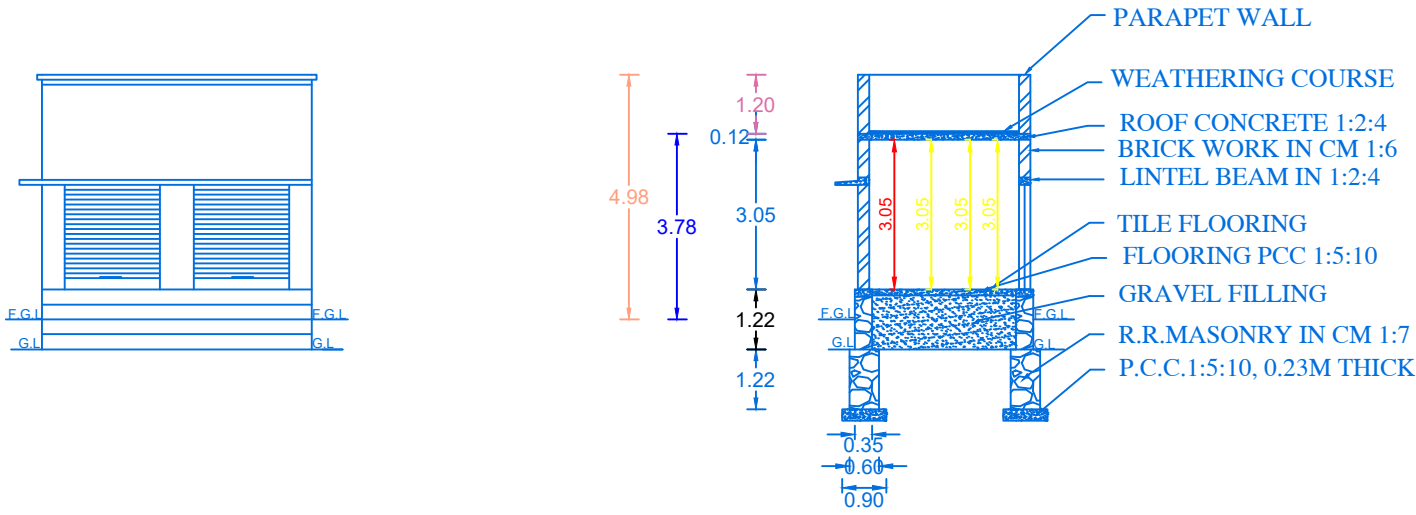


ELEVATION


SECTION ON "A-A"

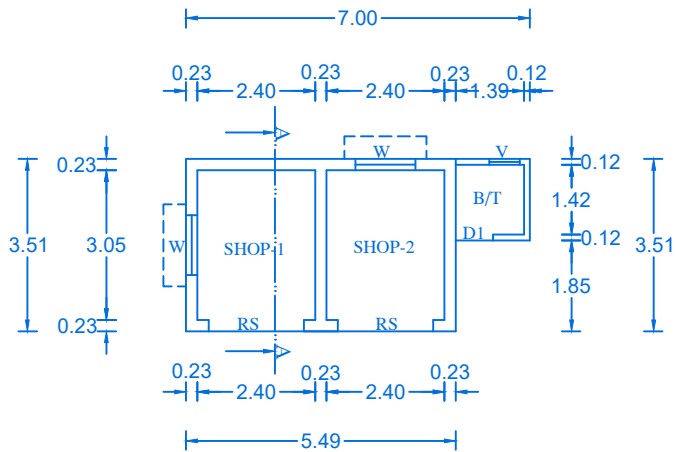


GROUND FLOOR PLAN

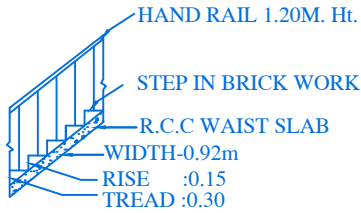


STAIR DETAIL

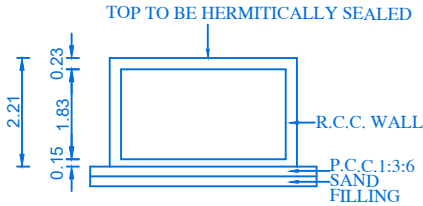


SECTION ON "U.G.SUMP"

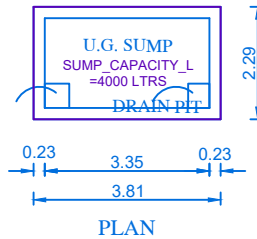


PLAN

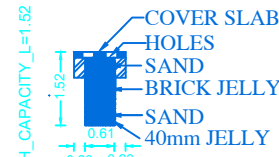

SECTION OF RAIN WATER COLLECTION TANK

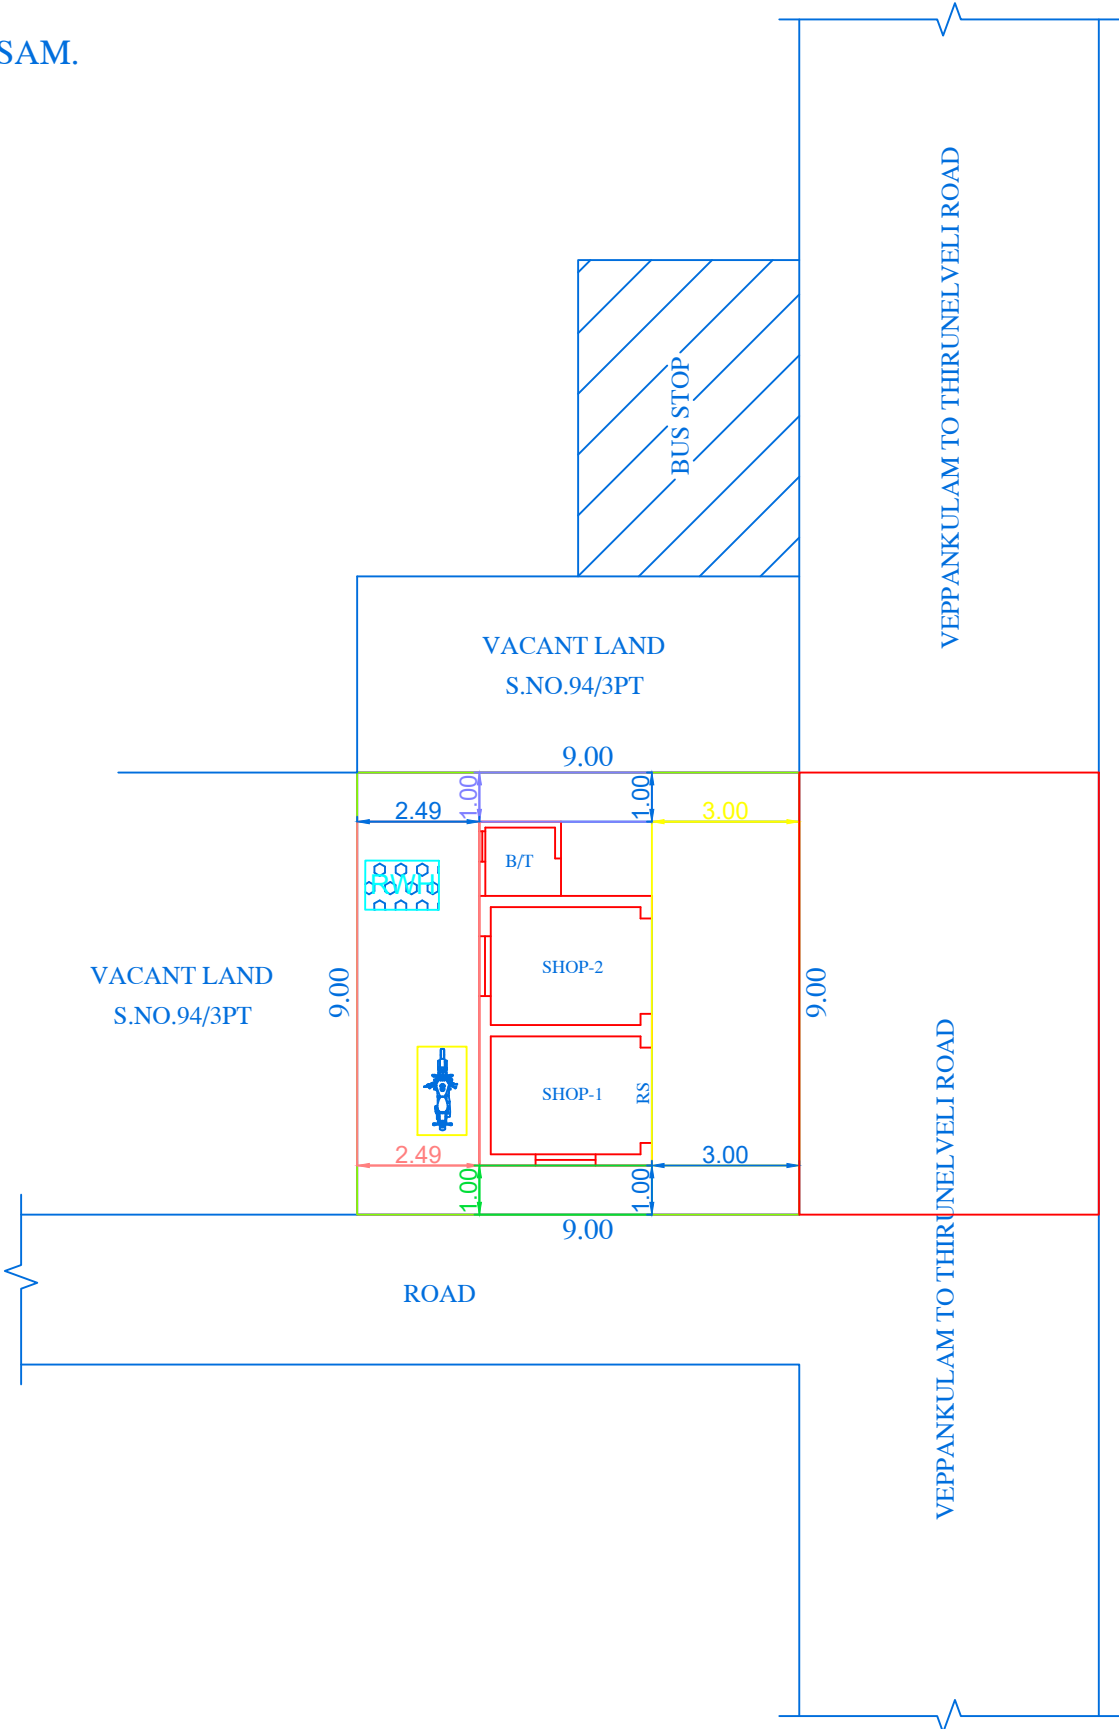

SITE PLAN (Scale 1 : 100)

 

TWO WHEELER POCKET DETAILS

PARKING REQUIRED :-

NO. OF CAR POCKETS : NIL
NO. OF BIKE POCKETS : NIL

PARKING PROVIDED :-

NO. OF CAR POCKETS : NIL
NO. OF BIKE POCKETS : 1 Nos

PARKING CALCULATION:

NO. OF CAR & BIKE POCKETS PROVIDED FLOOR AREA IN G.F = 21.78 sq.mt.
Total F.A = 21.78 sq.mt.

F.A- Above 75 sq.mt. = 1 Car Space For Every 75 Sq.mtr.

FSI DETAILS		PROPOSED	PERMISSIBLE
TOTAL COVERED AREA ON ALL FLOORS	=	21.78	81.00
PLOT AREA	=	81.00	2.00

AREA DETAILS

AREA	SQ.MT	SQ.FT
AREA OF SITE(SUPER IMPOSED)	81.00	871.24
PLINTH AREA IN G.F	21.78	234.44
AREA OF OPEN TO SKY	59.22	637.44

JOINERY DETAILS

R.S	ROLLING SHUTTER	1.83 x 2.13
D1	DOOR	0.76 x 2.10
W	WINDOW	1.50 x 1.50
V	VENTILATOR	0.92 x 0.62

NOTE: TO PROVIDE RAIN WATER HARVESTING ARRANGMENTS IN THE PROPOSAL CONSTRUCTION AS PER PLAN

ALL DIMENSIONS ARE IN METRE
SCALE 1:100

APPLICANT


T. Mahendran

Er.T.MAHENDRAN, D.C.E.,
Registered Engineer - Grade III
Reg.No.137/LS/2022/00019
Mahendran Consultancy & Construction
D.No.1/180, South Street
Keelakottai - 627 352
Cell : 9591503978

REGISTERED ENGINEER




52mx0.62m

 

0.15 THICK



AP ADOPTED

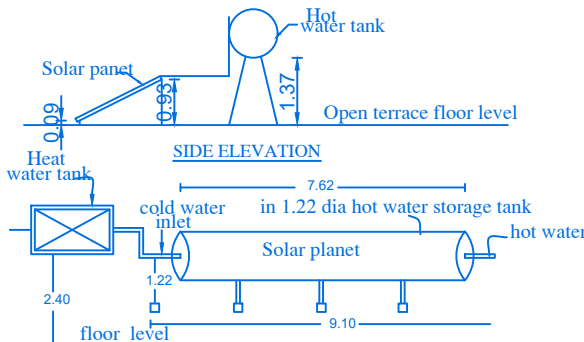

SOLAR WATER HEATER PLANT