











PLAN SHOWING THE PROPOSED CONSTRUCTION OF GROUND FLOOR R.C.C ROOF DWELLING HOUSE BUILDING IN

SURVEY NO:426/ 78,79 & 80, PATTa NO:1051, 1052 & 1053, THARUVAIKULAM VILLAGE & PANCHAYAT,
OTTAPIDARAM UNION & TALUK, THOOTHUKUDI DISTRICT.


OWNER NAME : Mr.I.ANTONY EDISON, S/o Mr.IRUTHAYASAMY

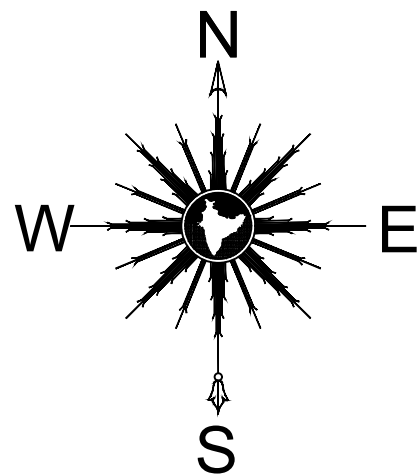


(MAGNETIC NORTH)

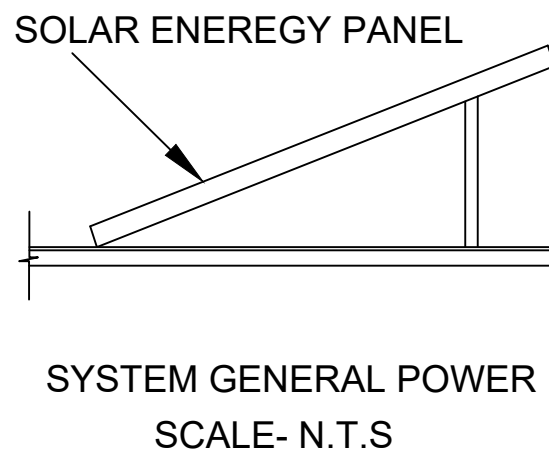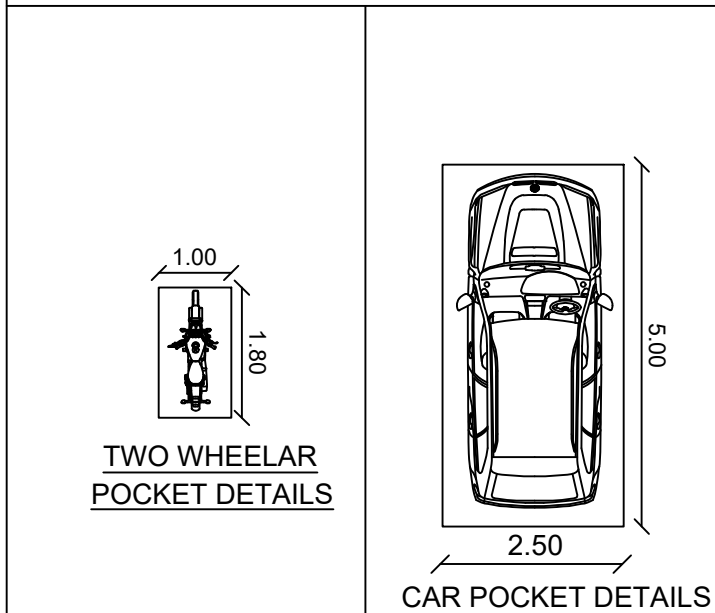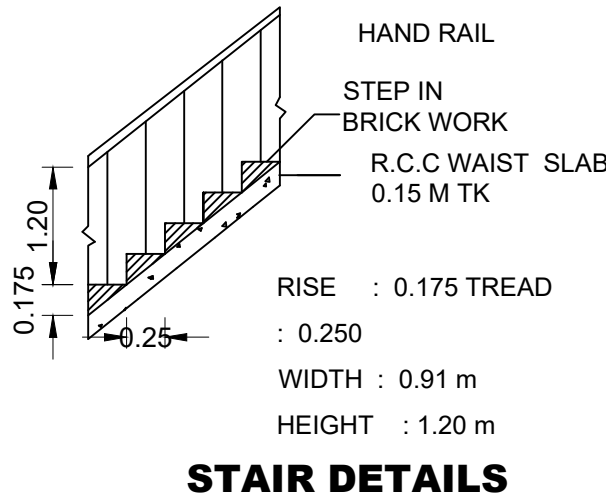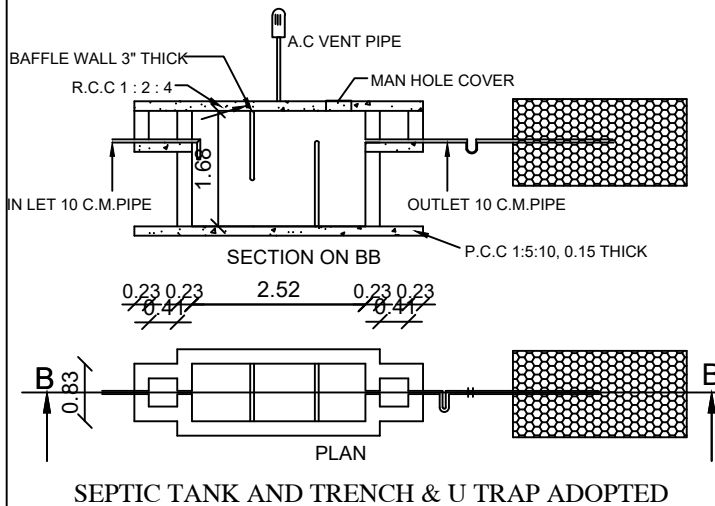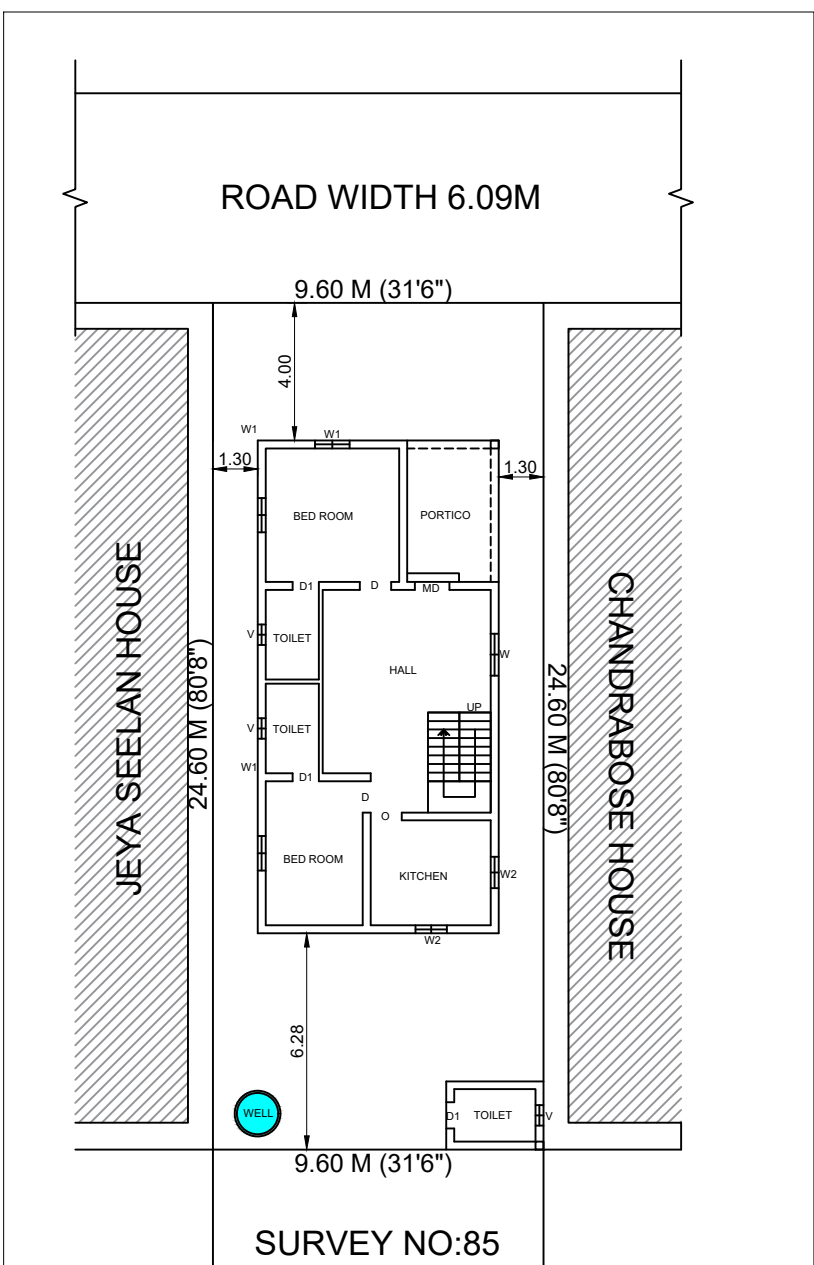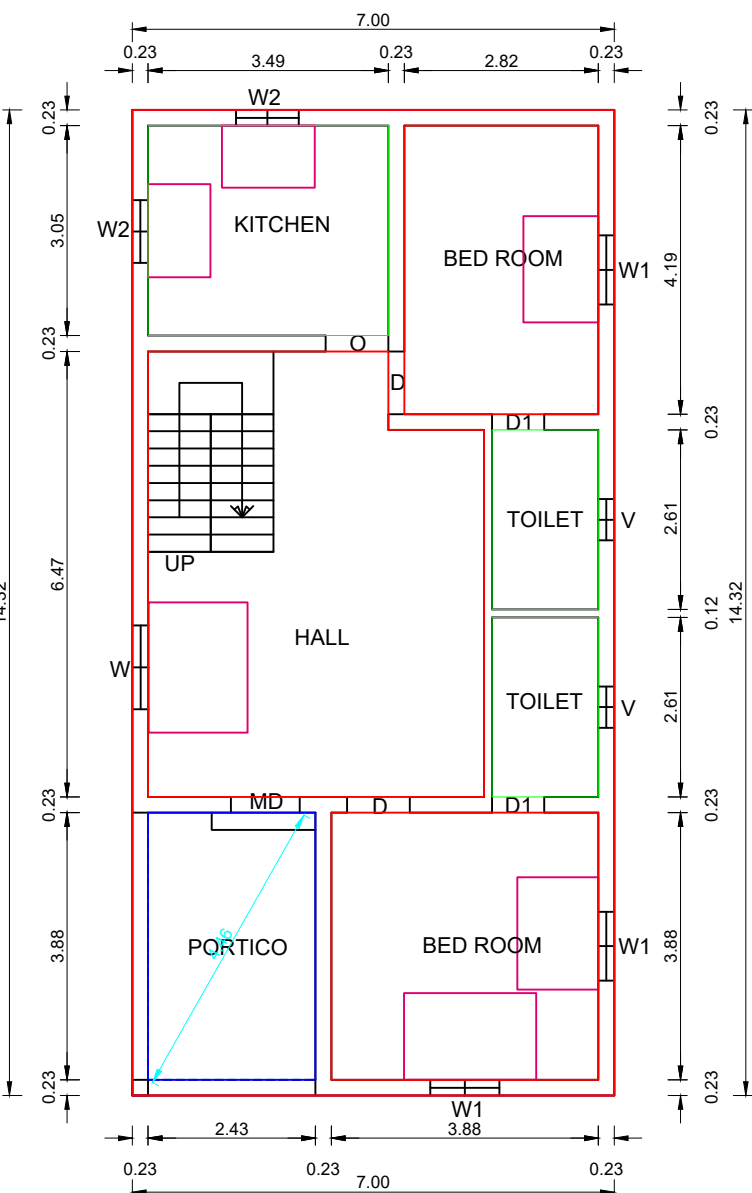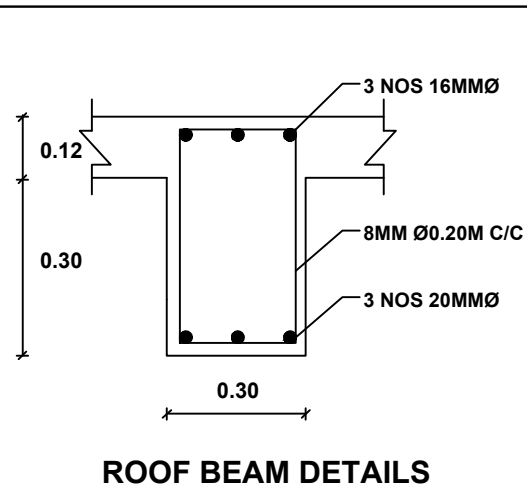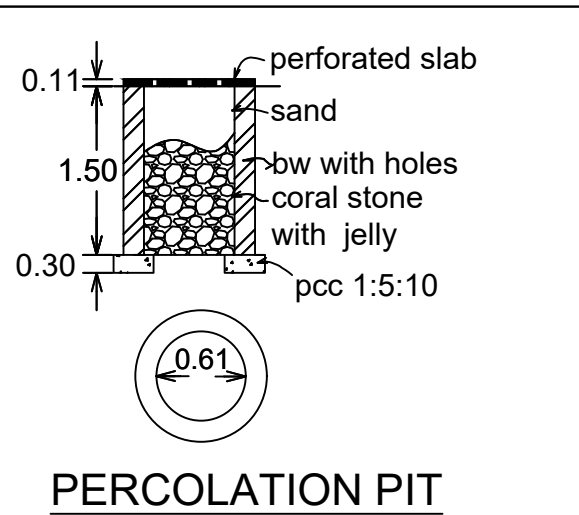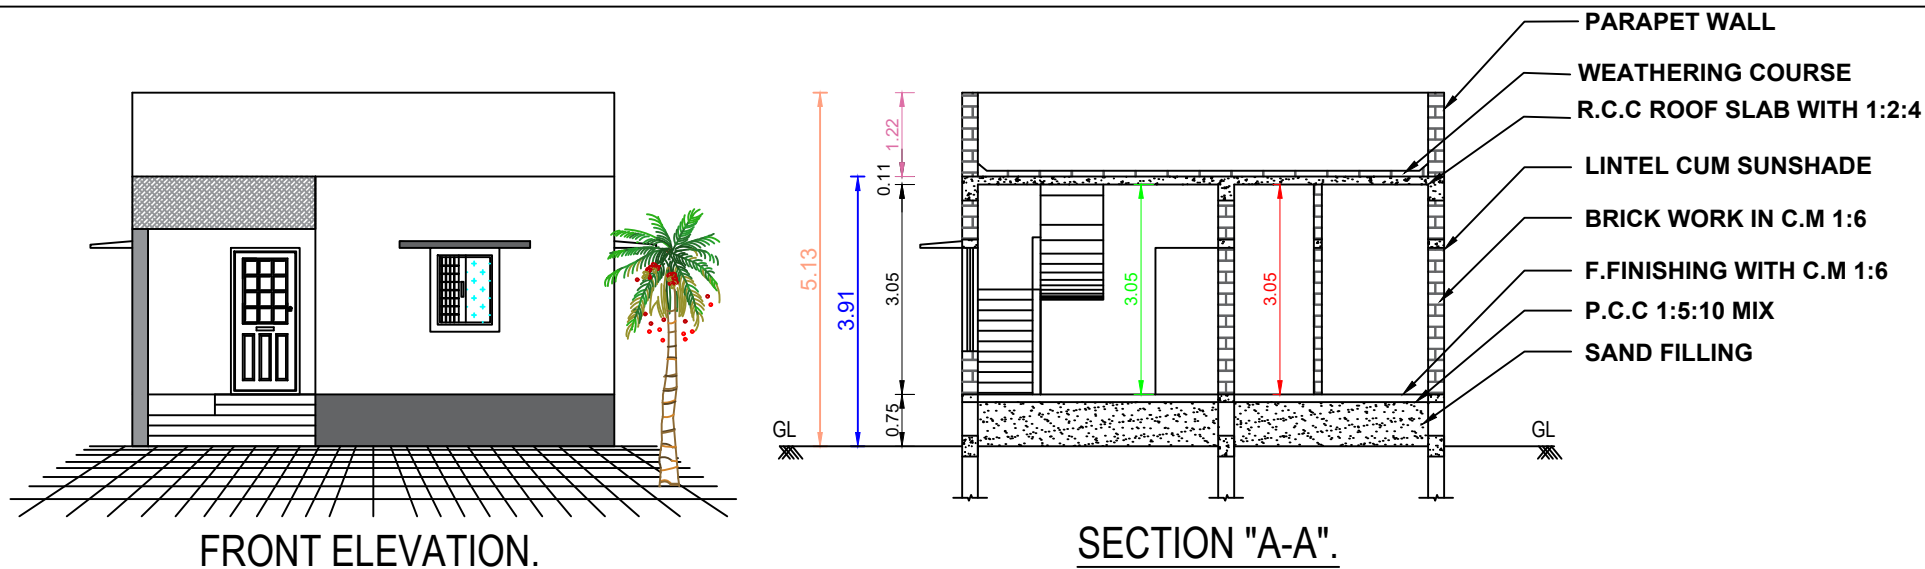


SITE PLAN (SCALE 1:200)

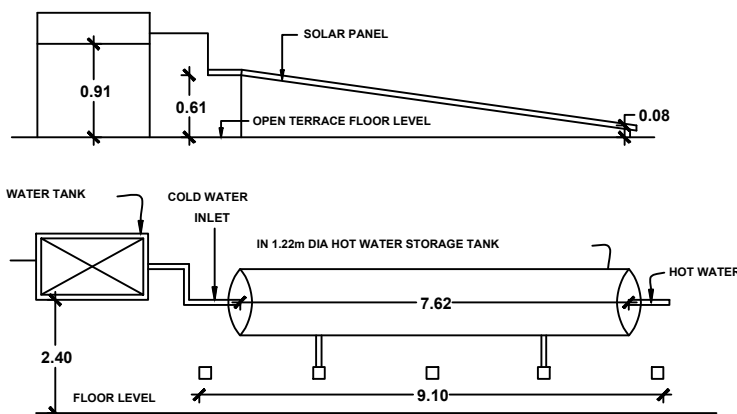

DETAILS OF SOLAR WATER HEATING SYSTEM

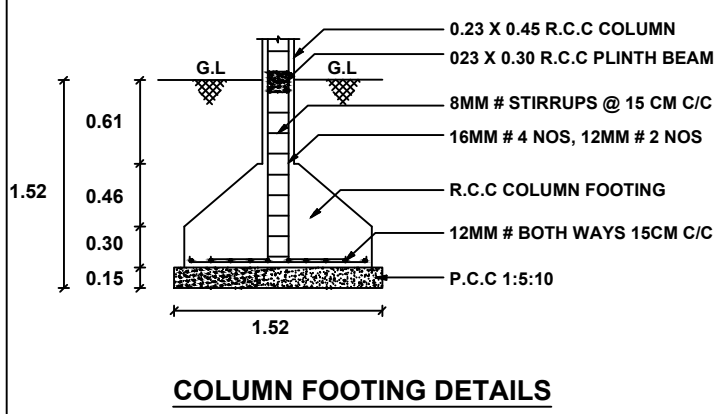

COLUMN FOOTING DETAILS

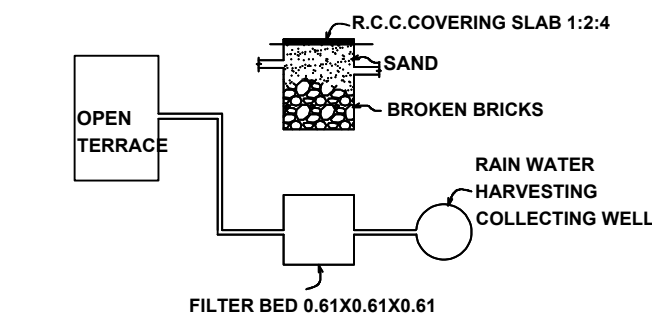

DETAILS OF RAIN WATER HARVESTING SYSTEM

U. ASWIN PONRAJ

OWNER/ POWER AGENT.

AREA STATEMENT	SQ.FT	SQ.MT
PLOT AREA (AS PER DOCUMENT)	2542.02	236.16
PLOT AREA (SUPER IMPOSED)	2542.02	236.16
PRO. GROUND FLOOR AREA	1078.98	100.24
PRO. FIRST FLOOR AREA	0	0
TOTAL FSI AREA	1078.98	100.24
NON FSI AREA		
PRO. SIT OUT AREA	0	0
PRO. HEAD ROOM	0	0
NET TOTAL FSI & NON FSI AREA	1078.98	100.24

PLOT COVERAGE : 42.00 %
FLOOR SPACE INDEX : 0.42

JOINERY DETAILS:		
	DESCRIPTION	IN METER
MD	MAIN DOOR	1.00X2.13
D	DOOR	0.91X2.13
D1	DOOR	0.76X2.13
O	OPEN	0.91X2.13
W	WINDOW	1.22X1.50
W1	WINDOW	1.00X1.22
W2	WINDOW	0.91X0.91
V	VENTILATION	0.60X0.60

COLOUR INDEX:		
PROPOSED BUILDING		
EXISTING ROAD		
BOUNDARY LINE		
DEMOLITION		

u. Aswin Ponraj
Er.U.ASWIN PONRAJ, D.C.E.,B.E.,
Consulting Enginner & Licensed surveyor
Reg. No. 139/CP/21-22/0002186
APR Construction, 1/25 North Street,
Sillanatham - 628 402
Mob No: 7639177098

REGISTERED ENGINEER.