
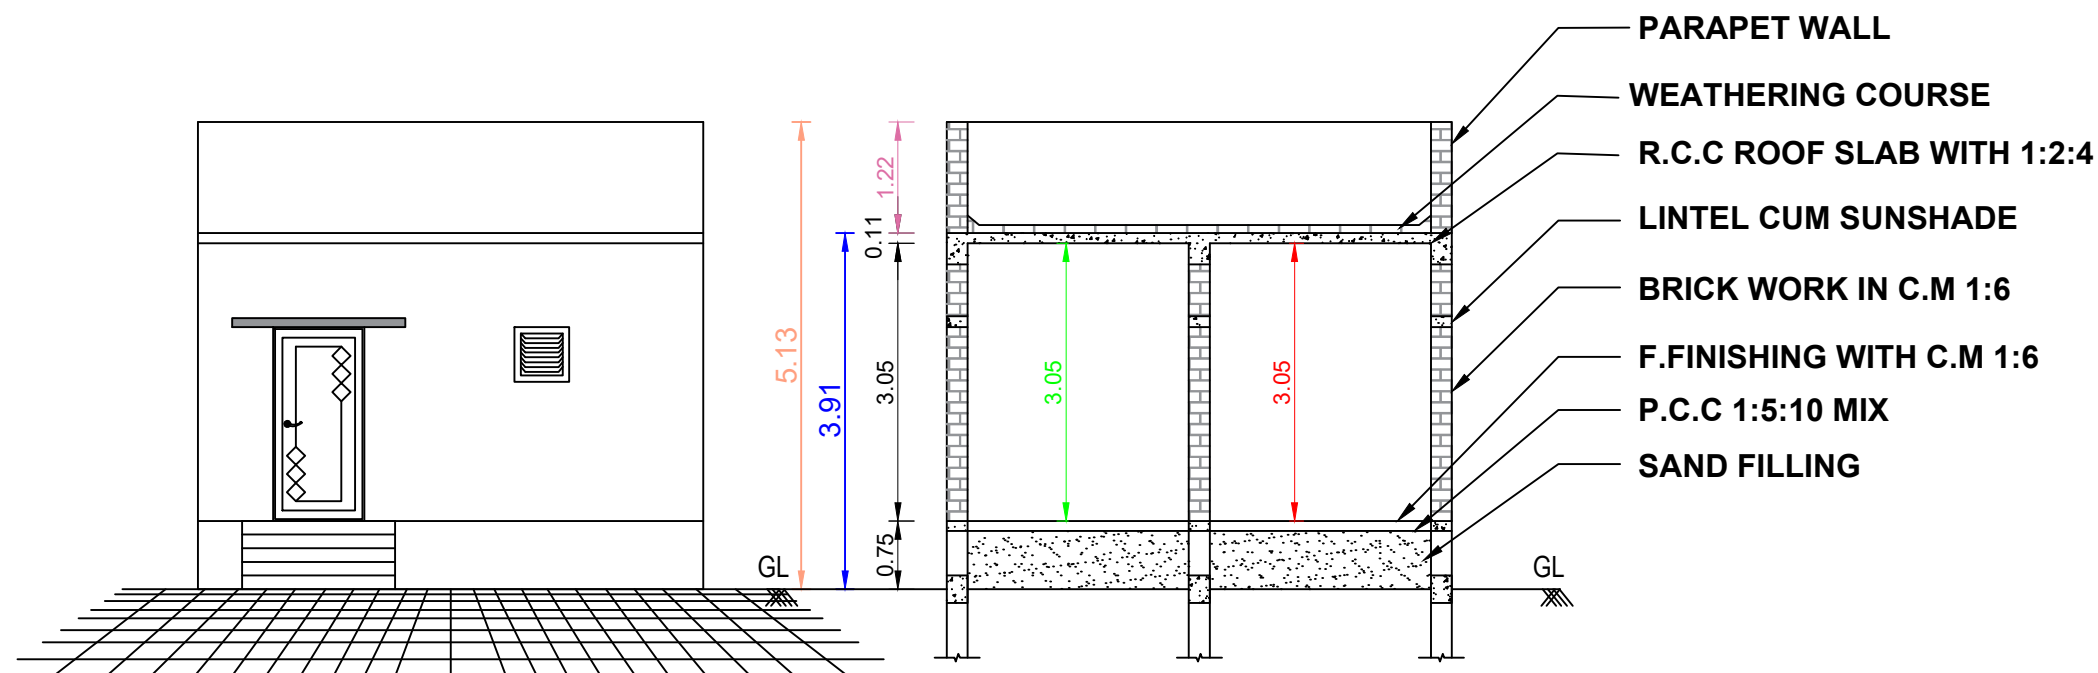


PLAN SHOWING THE PROPOSED CONSTRUCTION OF GROUND FLOOR R.C.C ROOF DWELLING HOUSE BUILDING IN

SURVEY NO: 262/1A1, PATTA NO:2957, KULATHUR NORTH, KULATHUR VILLAGE & PANCHAYAT,


VILATHIKULAM UNION & TALUK, THOOTHUKUDI DISTRICT.

OWNER NAME : Mrs.M.SUBBULAKSHMI, W/o Mr.MUNIYASAMY

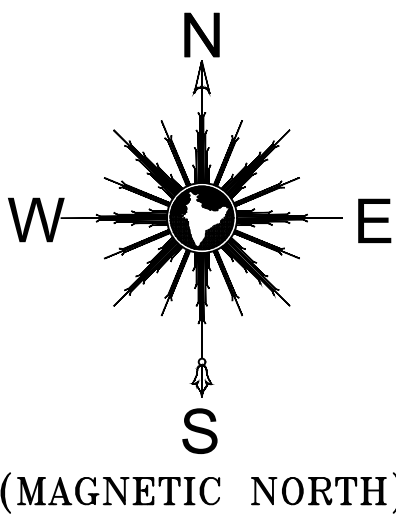


FRONT ELEVATION.


SECTION (A-A)

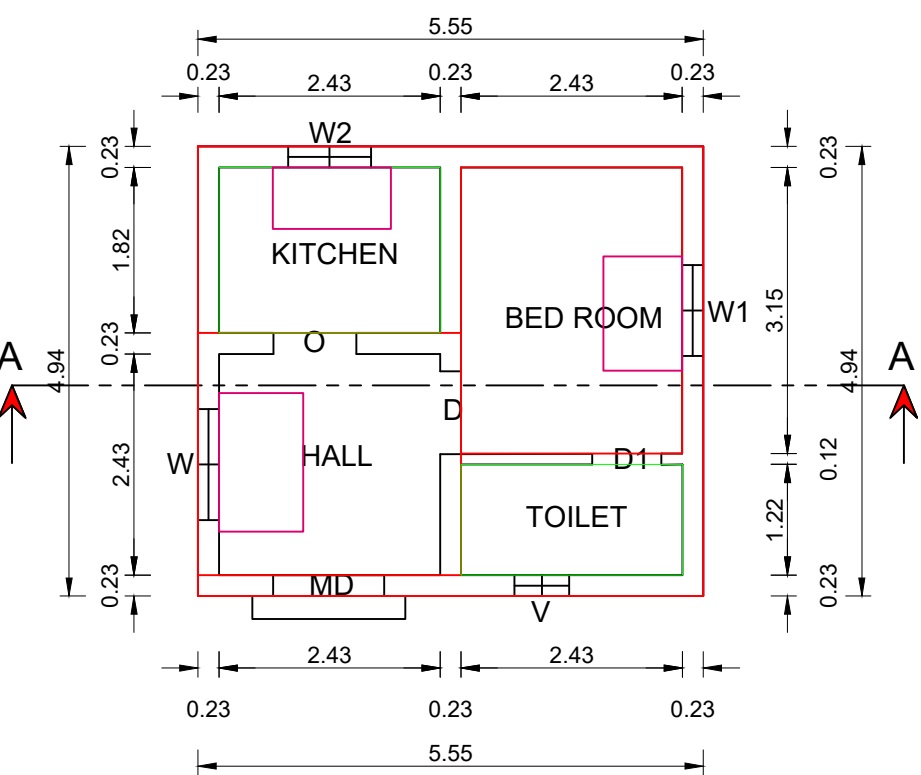


PRO. GROUND FLOOR PLAN.

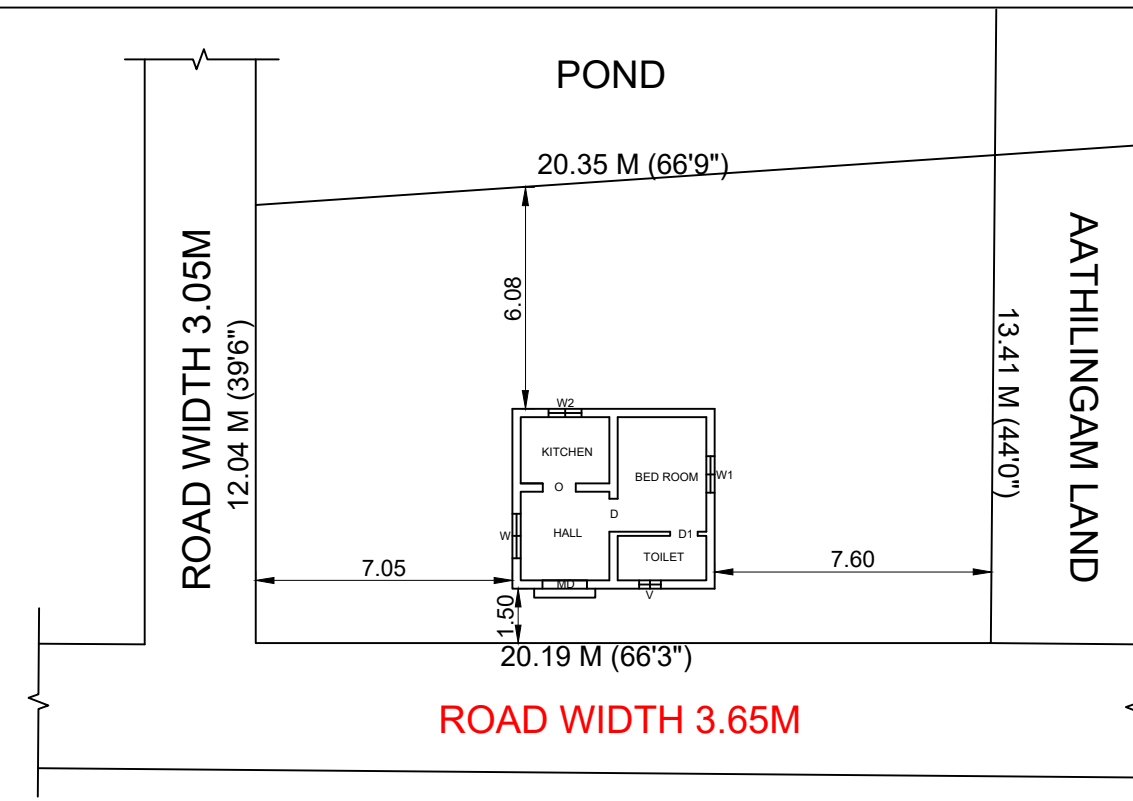


SITE PLAN (SCALE 1:133)

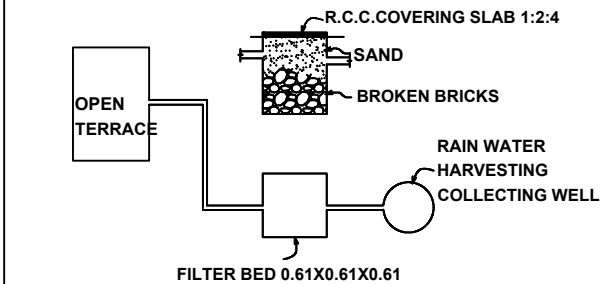


DETAILS OF RAIN WATER HARVESTING SYSTEM

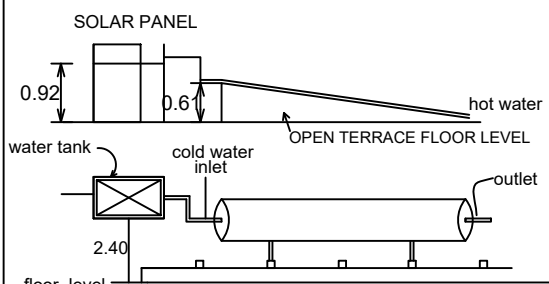


DETAILS OF SOLAR WATER HEATING SYSTEM

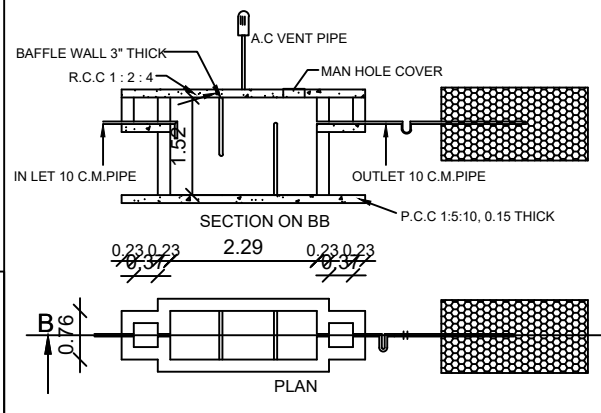


SEPTIC TANK AND TRENCH & U TRAP ADOPTED

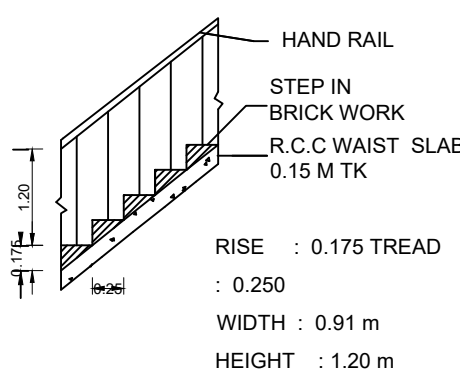

STAIR DETAILS

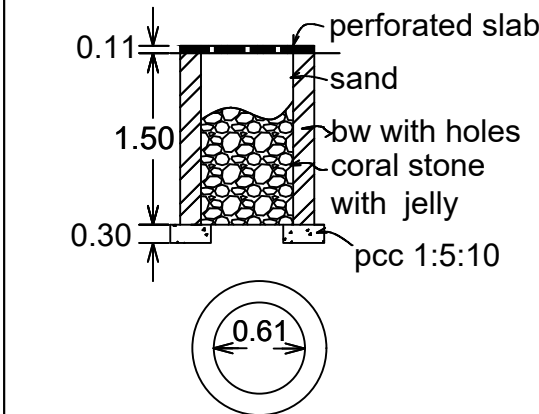

PERCOLATION PIT

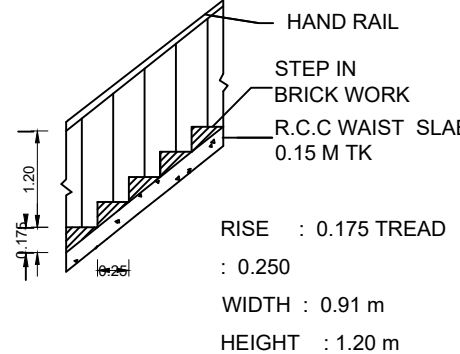

STAIR DETAILS


AREA STATEMENT	SQ.FT	SQ.MT
PLOT AREA (AS PER DOCUMENT)	2777.11	258.00
PLOT AREA (SUPER IMPOSED)	2772.80	257.60
PRO. GROUND FLOOR AREA	295.14	27.42
PRO. FIRST FLOOR AREA	0	0
TOTAL FSI AREA	295.14	27.42

NON FSI AREA		
PRO. PORTICO & STAIR AREA	0	0
PRO. HEAD ROOM	0	0
NET TOTAL FSI & NON FSI AREA	295.14	27.42


PLOT COVERAGE	: 10.00 %
FLOOR SPACE INDEX	: 0.10

JOINERY DETAILS:		
	DESCRIPTION	IN METER
MD	MAIN DOOR	1.22X2.13
D	DOOR	0.91X2.13
D1	DOOR	0.76X2.13
O	OPEN	0.91X2.13
W	WINDOW	1.22X1.50
W1	WINDOW	1.00X1.22
W2	WINDOW	0.91X0.91
V	VENTILATION	0.60X0.60


COLOUR INDEX:

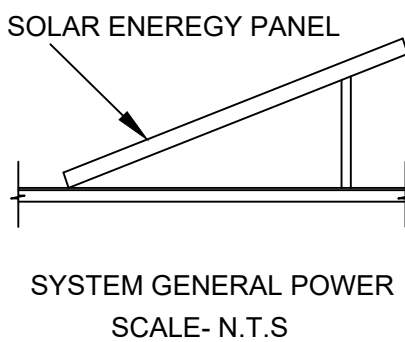


SYSTEM GENERAL POWER
SCALE- N.T.S

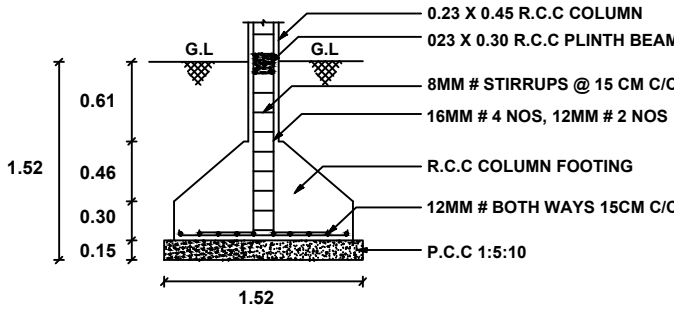


COLUMN FOOTING DETAILS

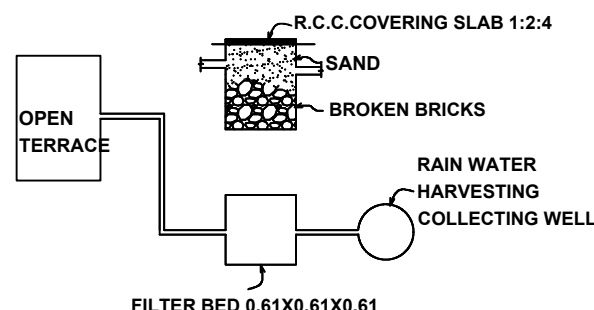


DETAILS OF RAIN WATER HARVESTING SYSTEM

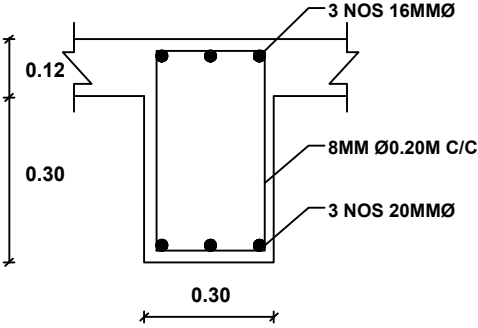

ROOF BEAM DETAILS

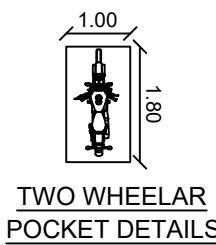

TWO WHEELAR
POCKET DETAILS

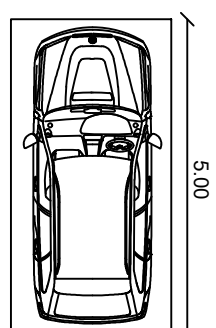

CAR POCKET DETAILS

M. Subbaraj

OWNER/ POWER AGENT.

PROPOSED BUILDING	
EXISTING ROAD	
BOUNDARY LINE	
DEMOLITION	

Er.R.NALLA THAMBI JOSEPH,B.E.,
Reg. No. 138/LS/2022/00030 GRAIDE II
THOOTHUKUDI CORPORATION
CONSTRUCTION CIVIL ENGINEER
LICENSED SURVEYOR
ETTAIYAPURAM ROAD, VILATHIKULAM

REGISTERED ENGINEER.