

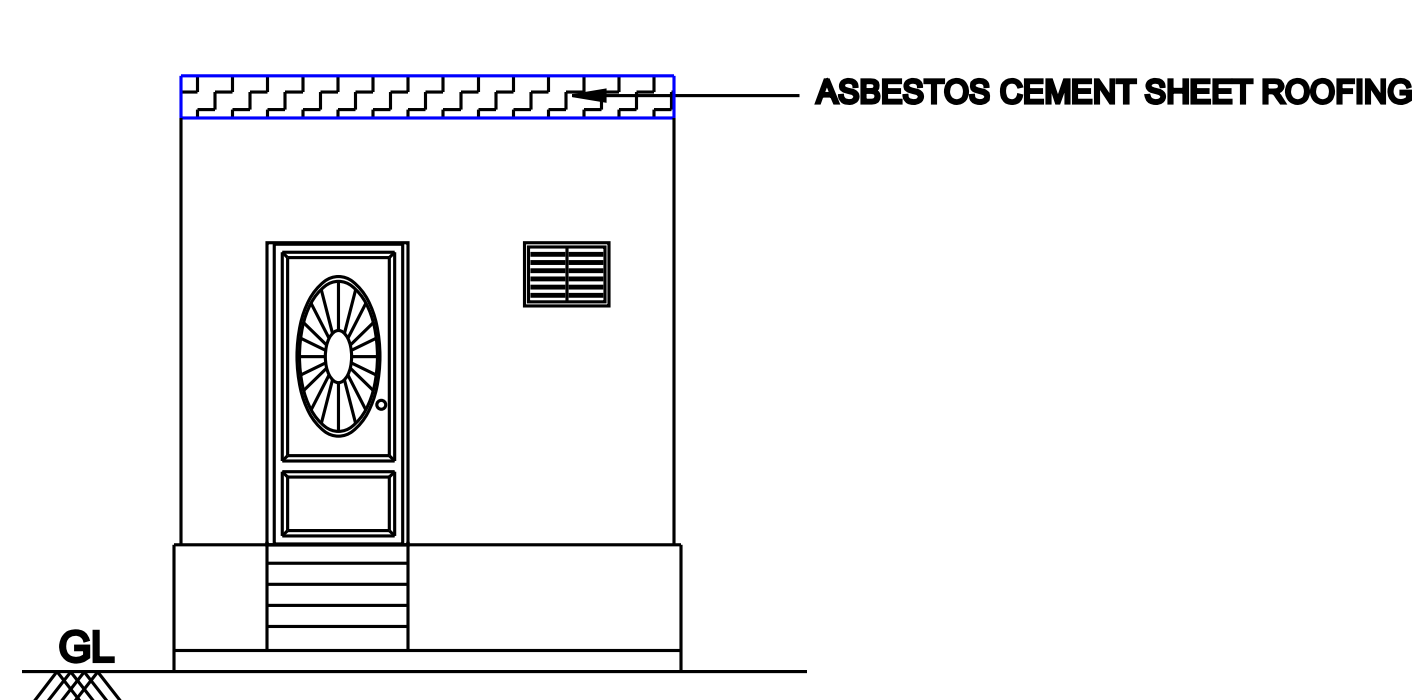


PLAN SHOWING THE PROPOSED CONSTRUCTION OF GROUND FLOOR A.C SHEET ROOFING RESIDENTIAL BUILDING IN SURVEY NO: 94/2C, CHETTIYAPATHU VILLAGE, UDANGUDI PANCHAYAT UNION, TIRUCHENDUR TALUK, THOOTHUKUDI DISTRICT


NAME OF APPLICANT: 1. Mrs. J. MUTHULAKSHMI, 2. Mrs. S. VIJAYAKUMARI, 3. Mrs. S.SAROJA, 4. Mr. S. SARAVANAKUMAR

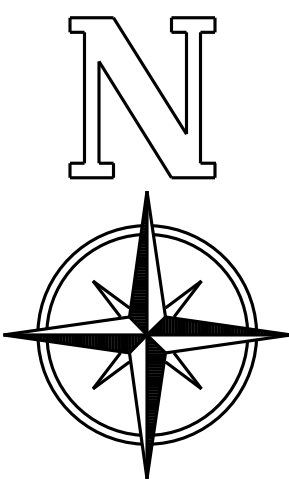


FRONT ELEVATION

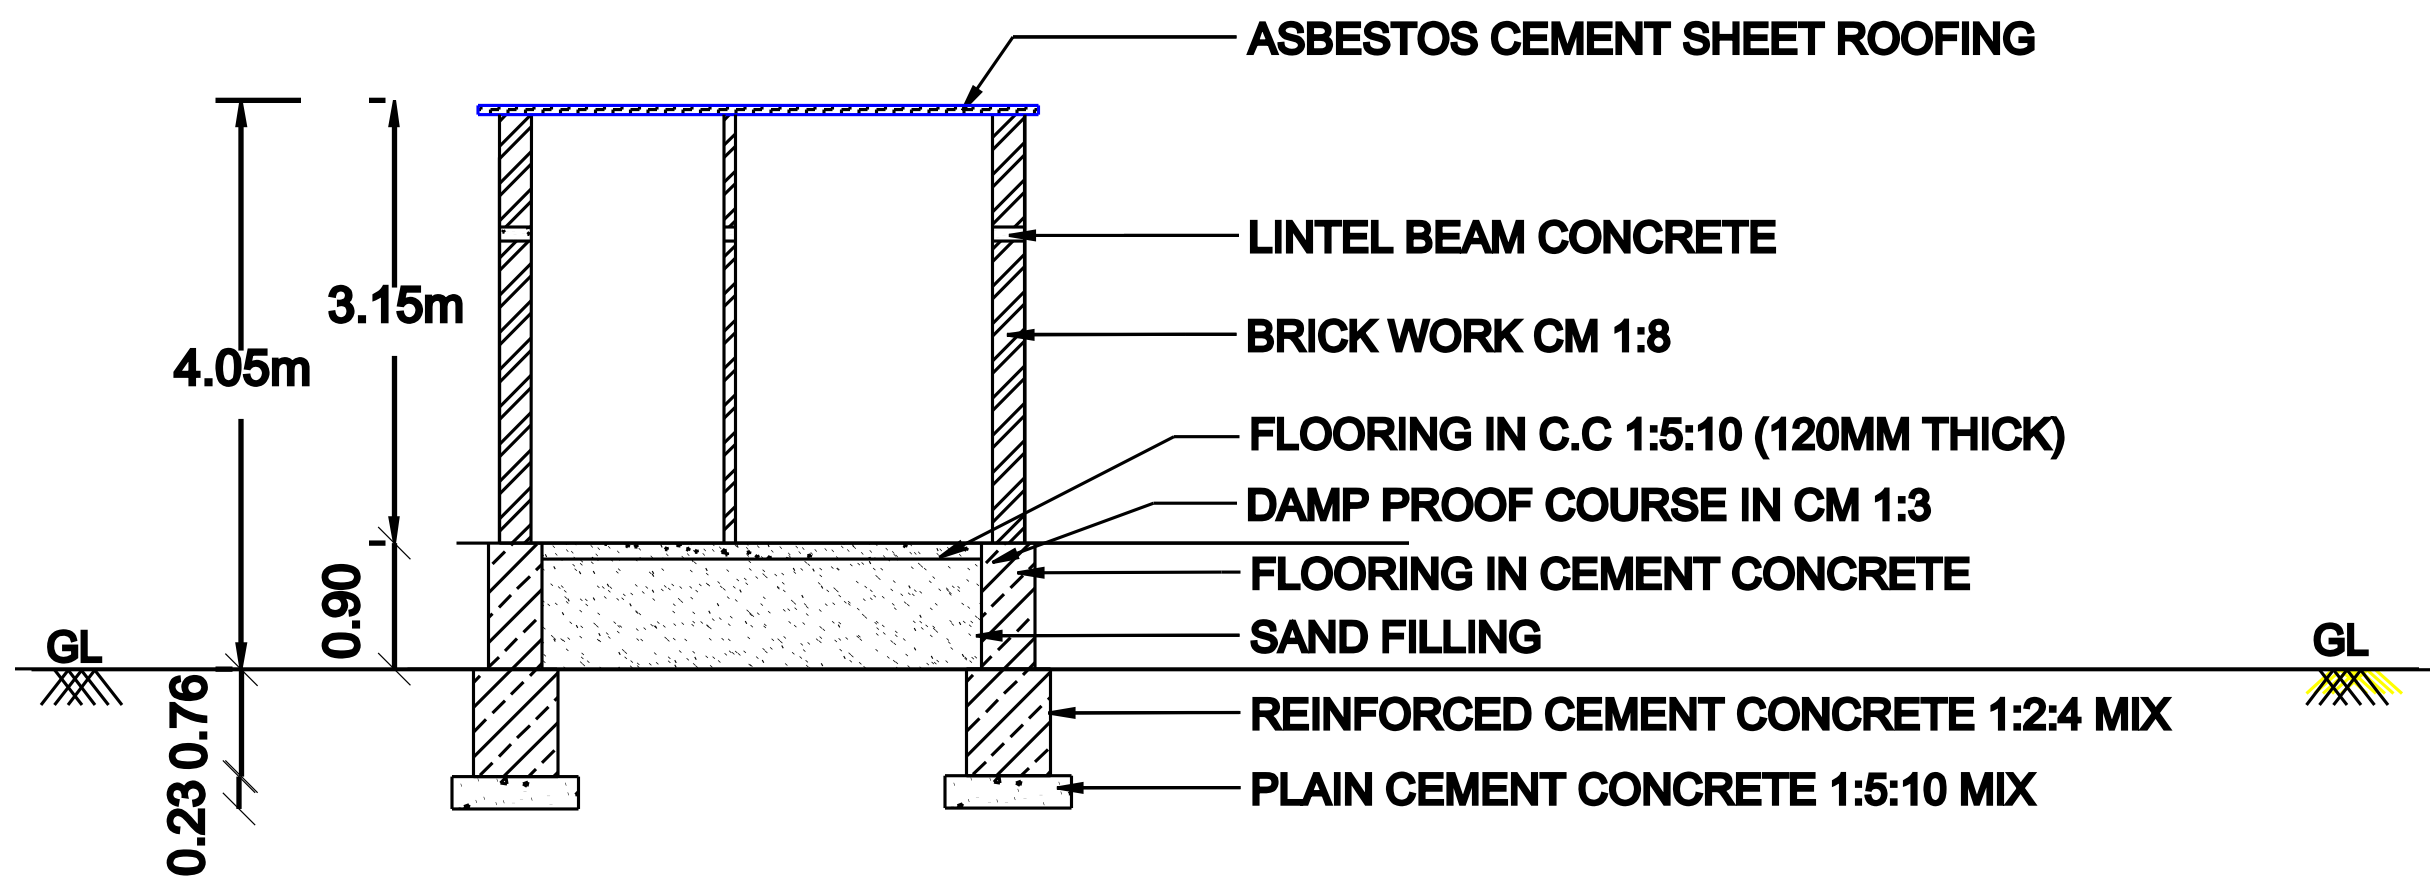


SECTION A-B

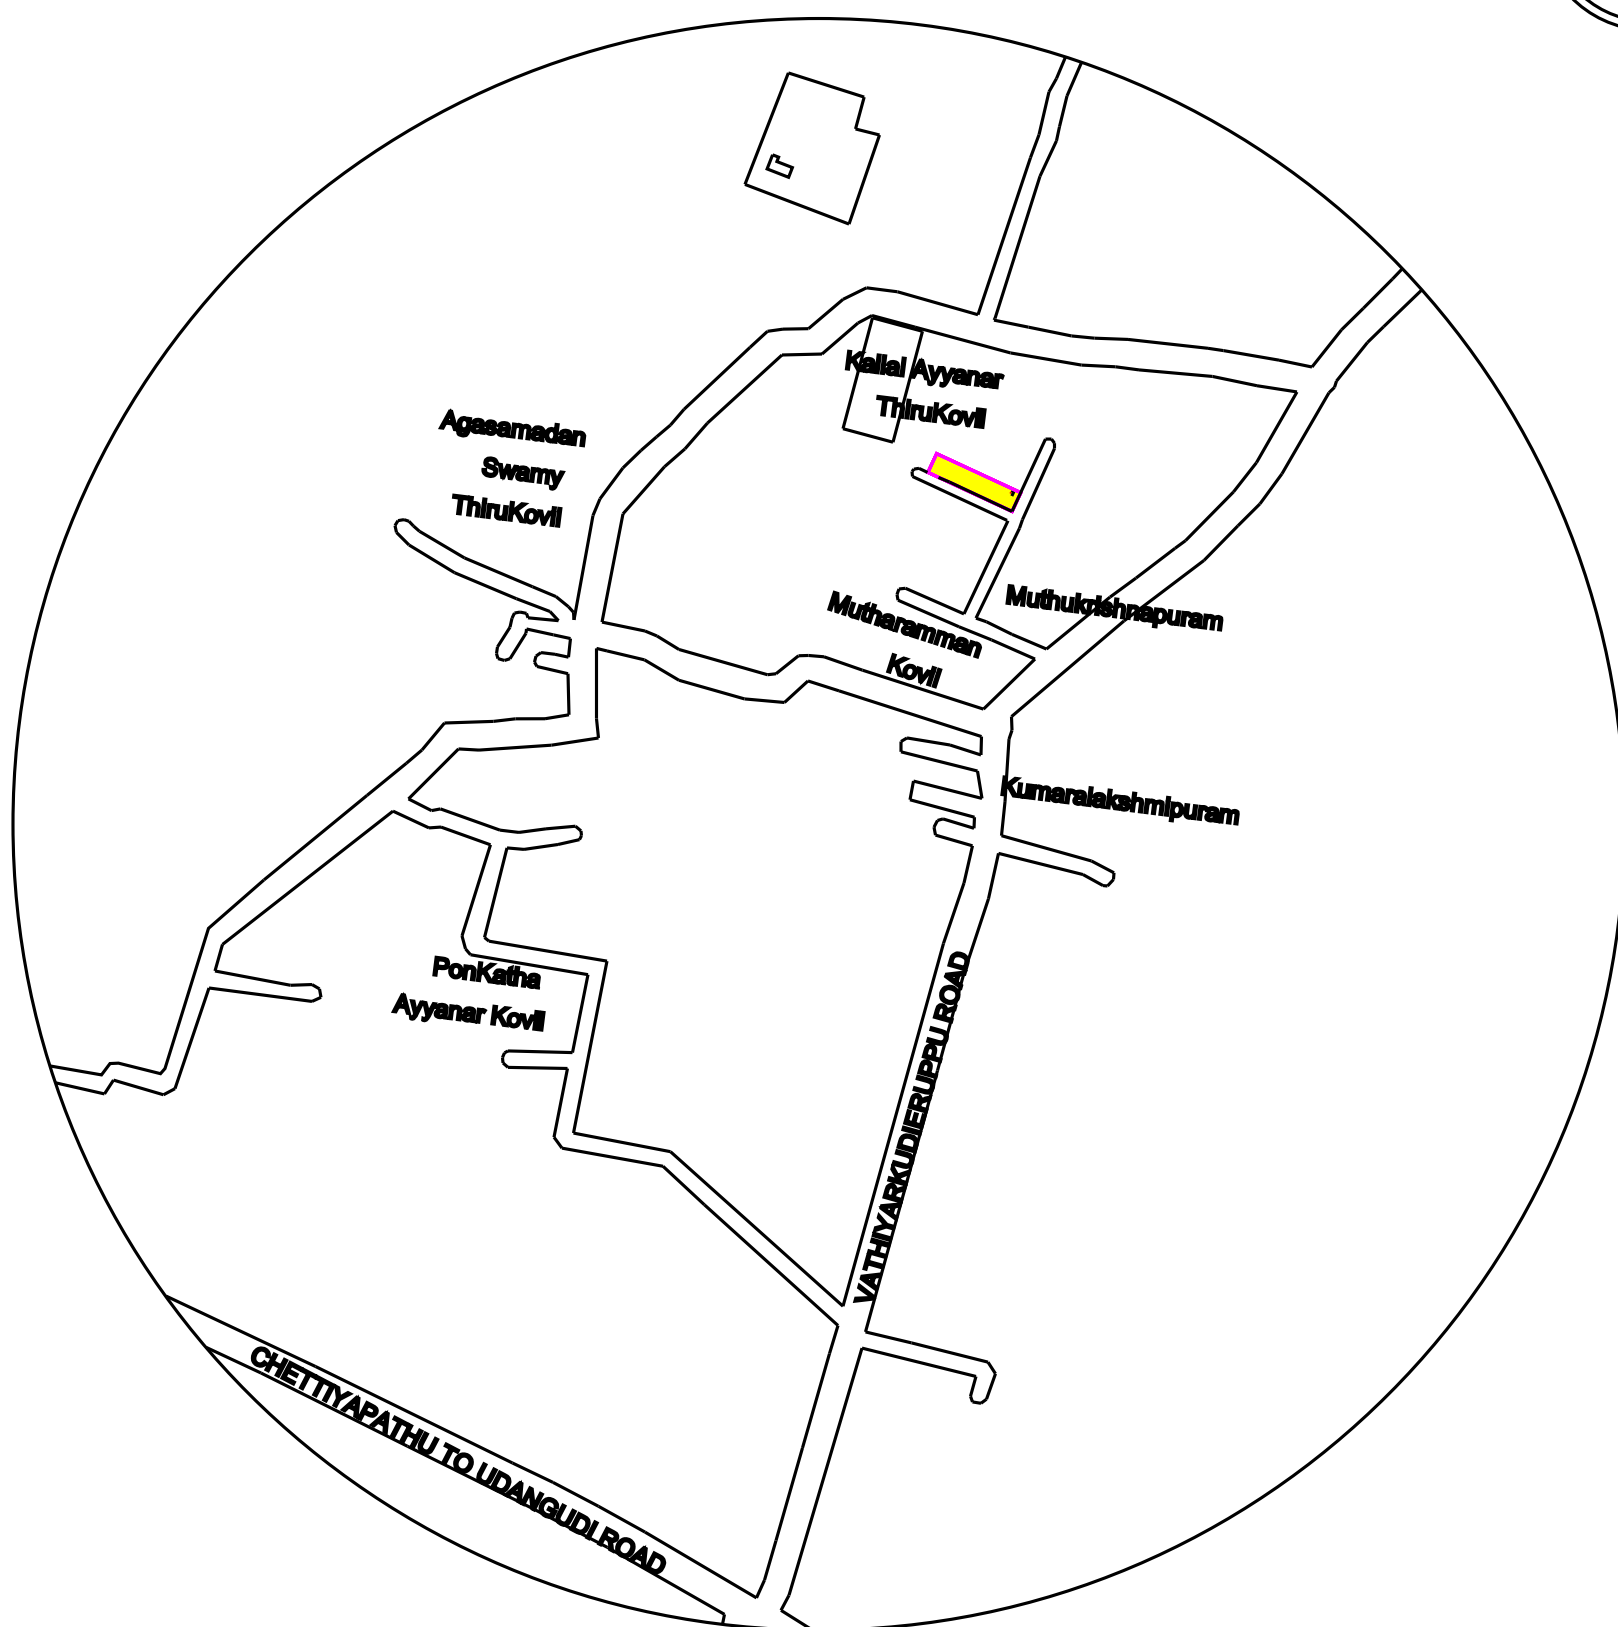


KEY PLAN
SCALE 1: 5000

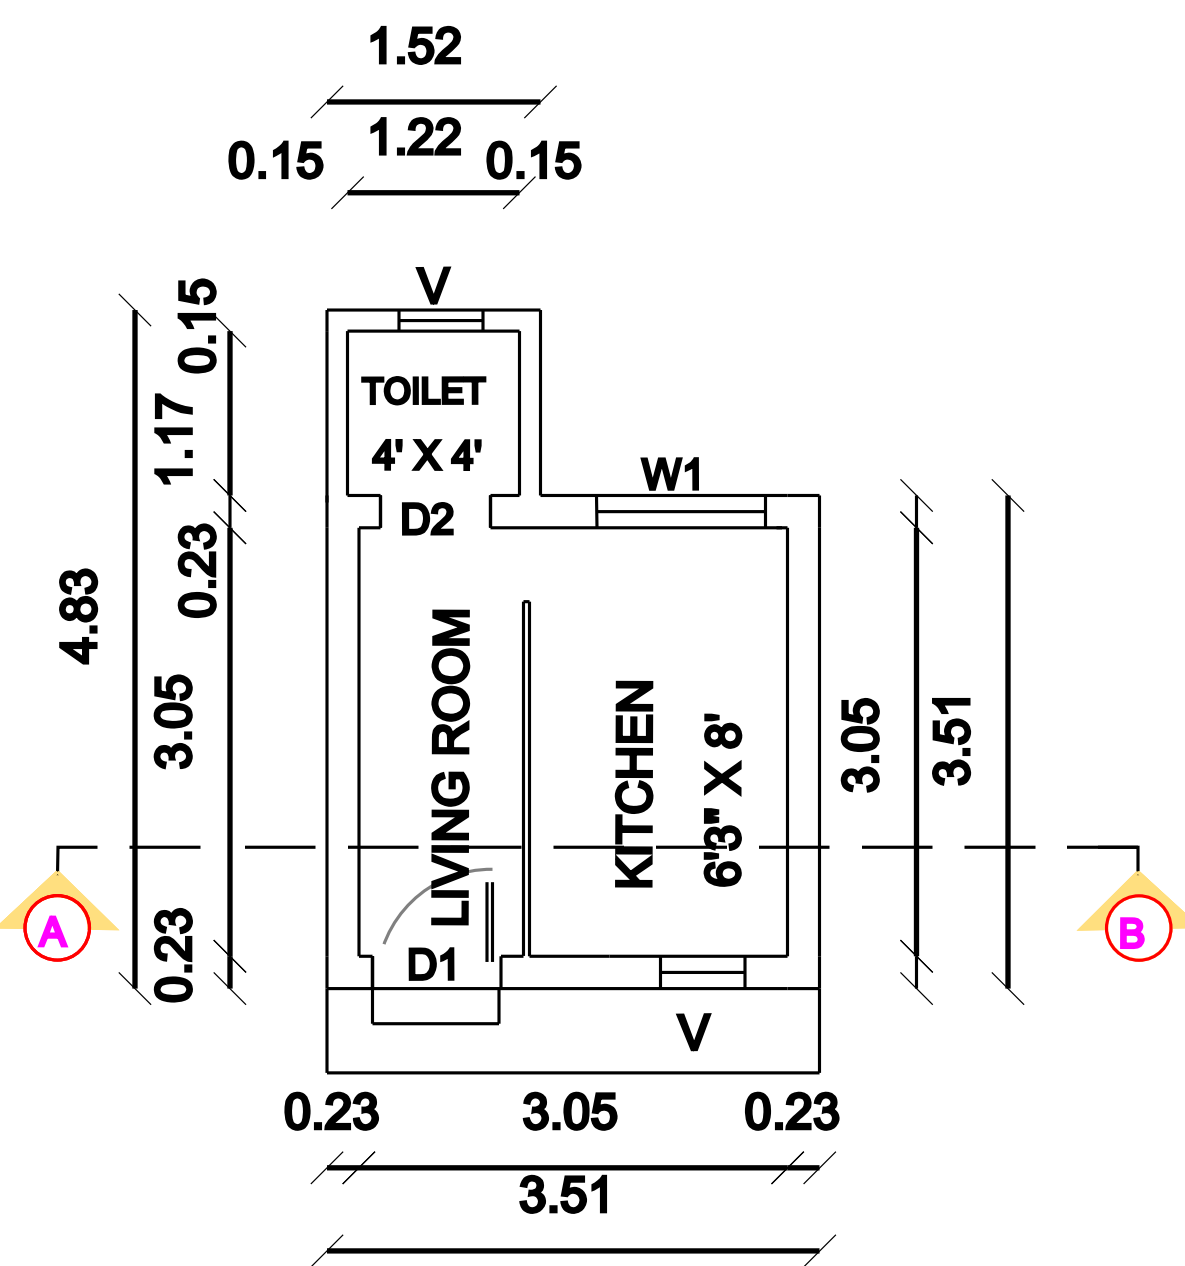


GROUND FLOOR PLAN

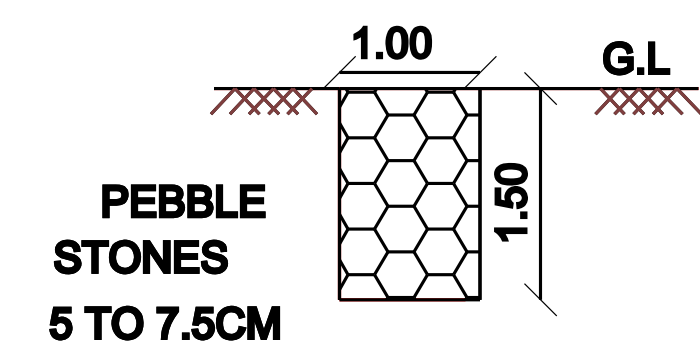


SECTION OF
PEBBLE TRENCH

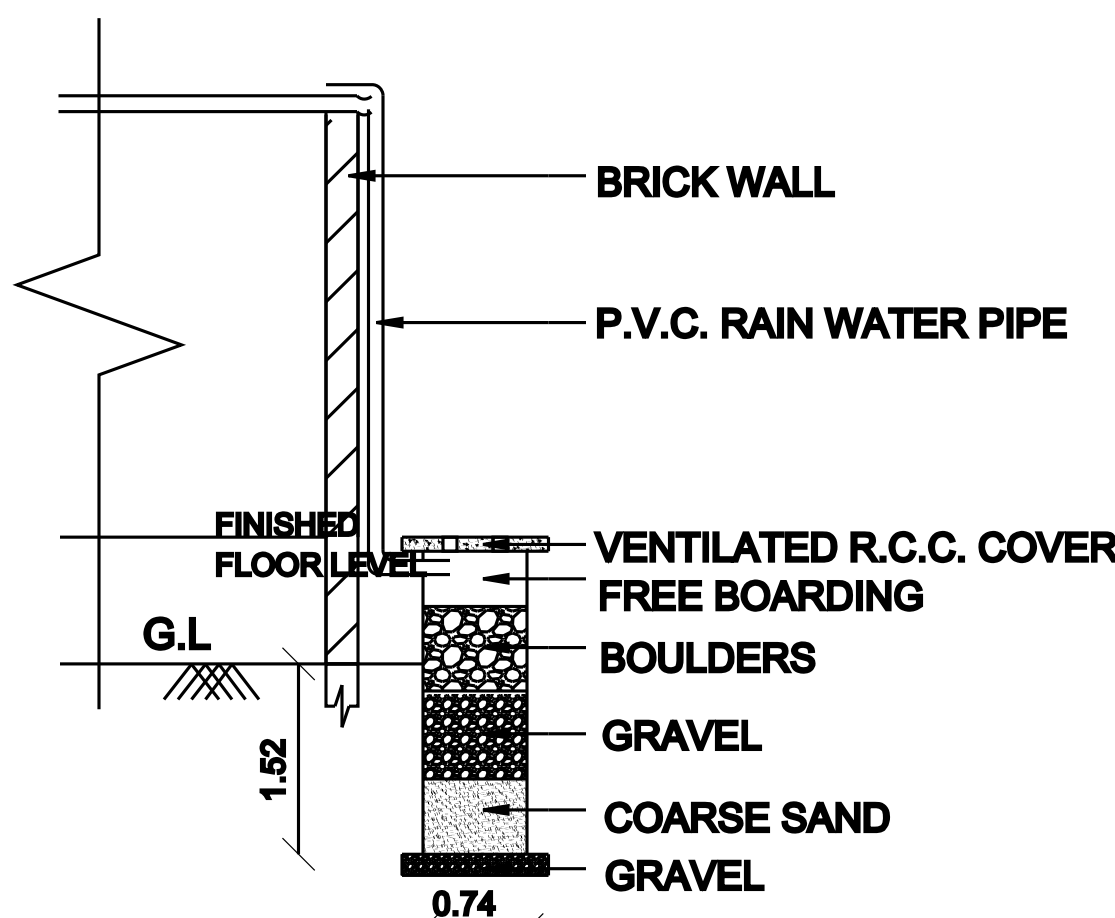


RAIN WATER HARVESTING (RWH) SYSTEM

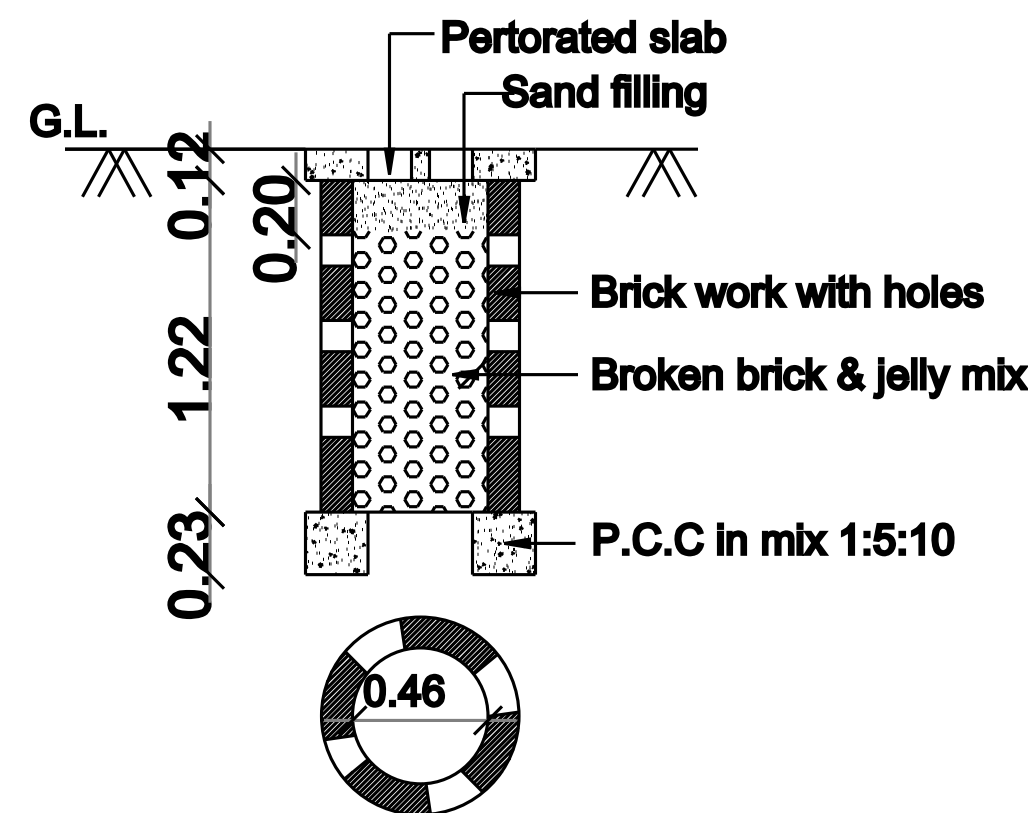


PERCOLATION PIT FOR 30 Sq. m.
SCALE 1: 50

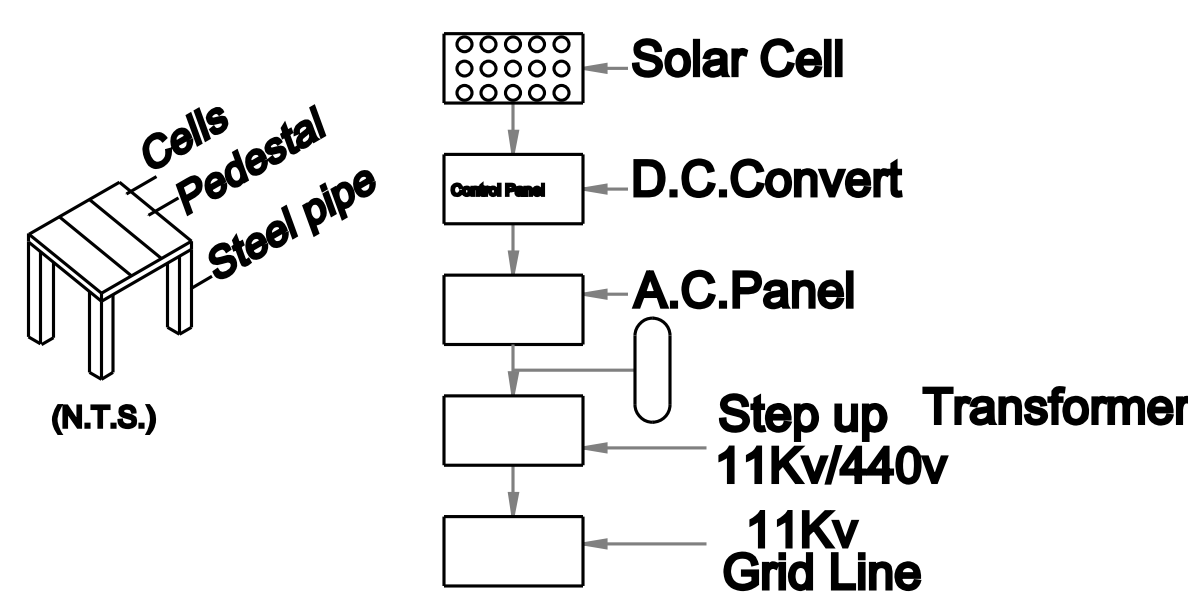


SOLAR SYSTEM FLOW DIAGRAM
(7 - NOS PROVIDED)

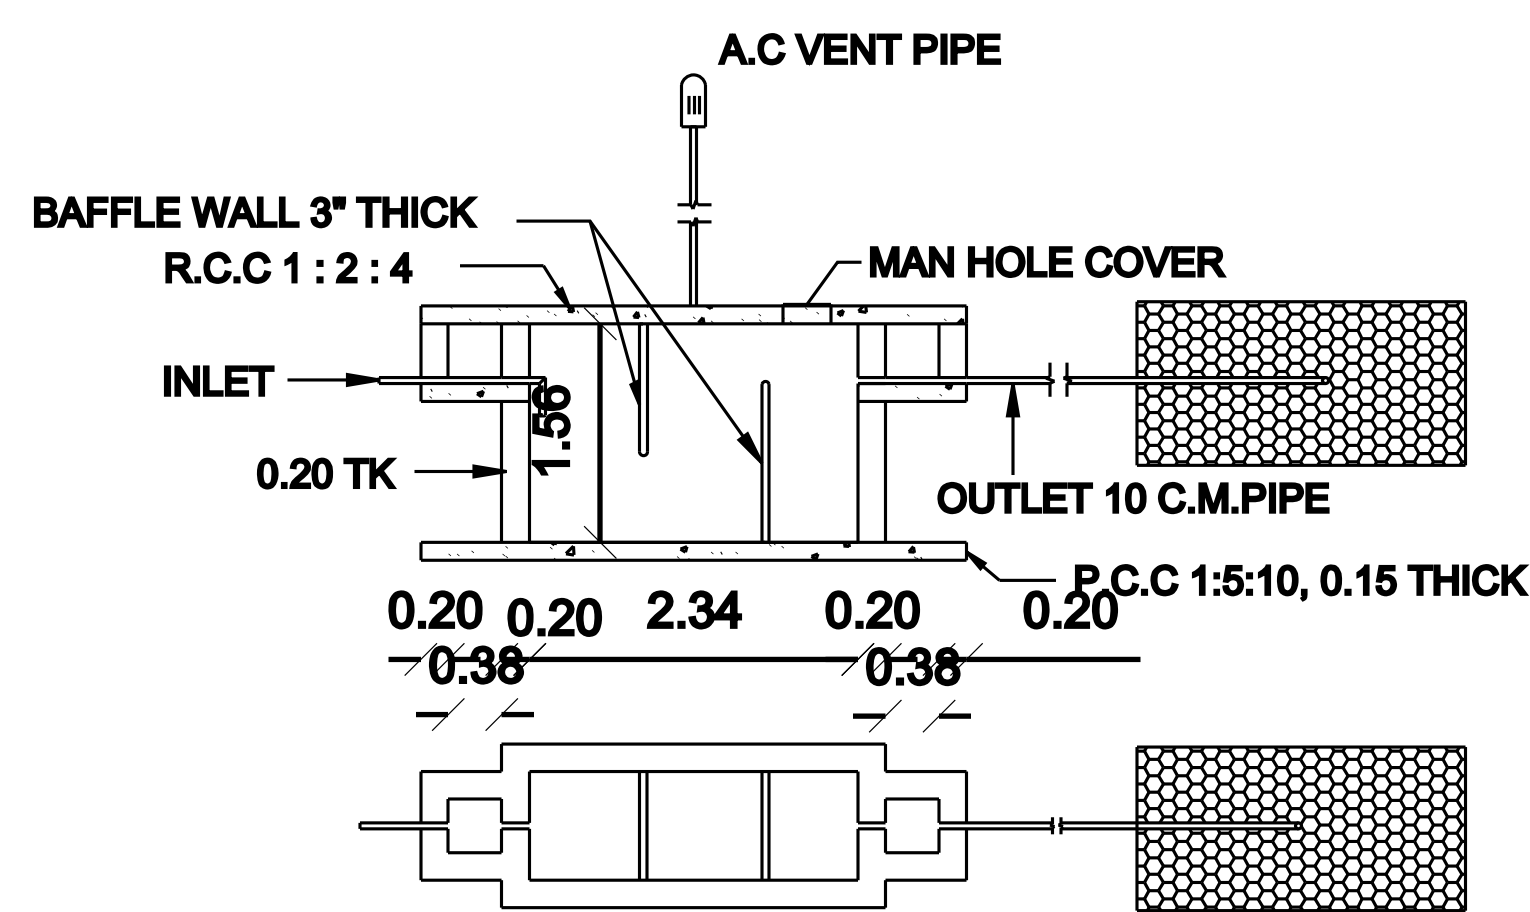

SEPTIC TANK & TRENCH

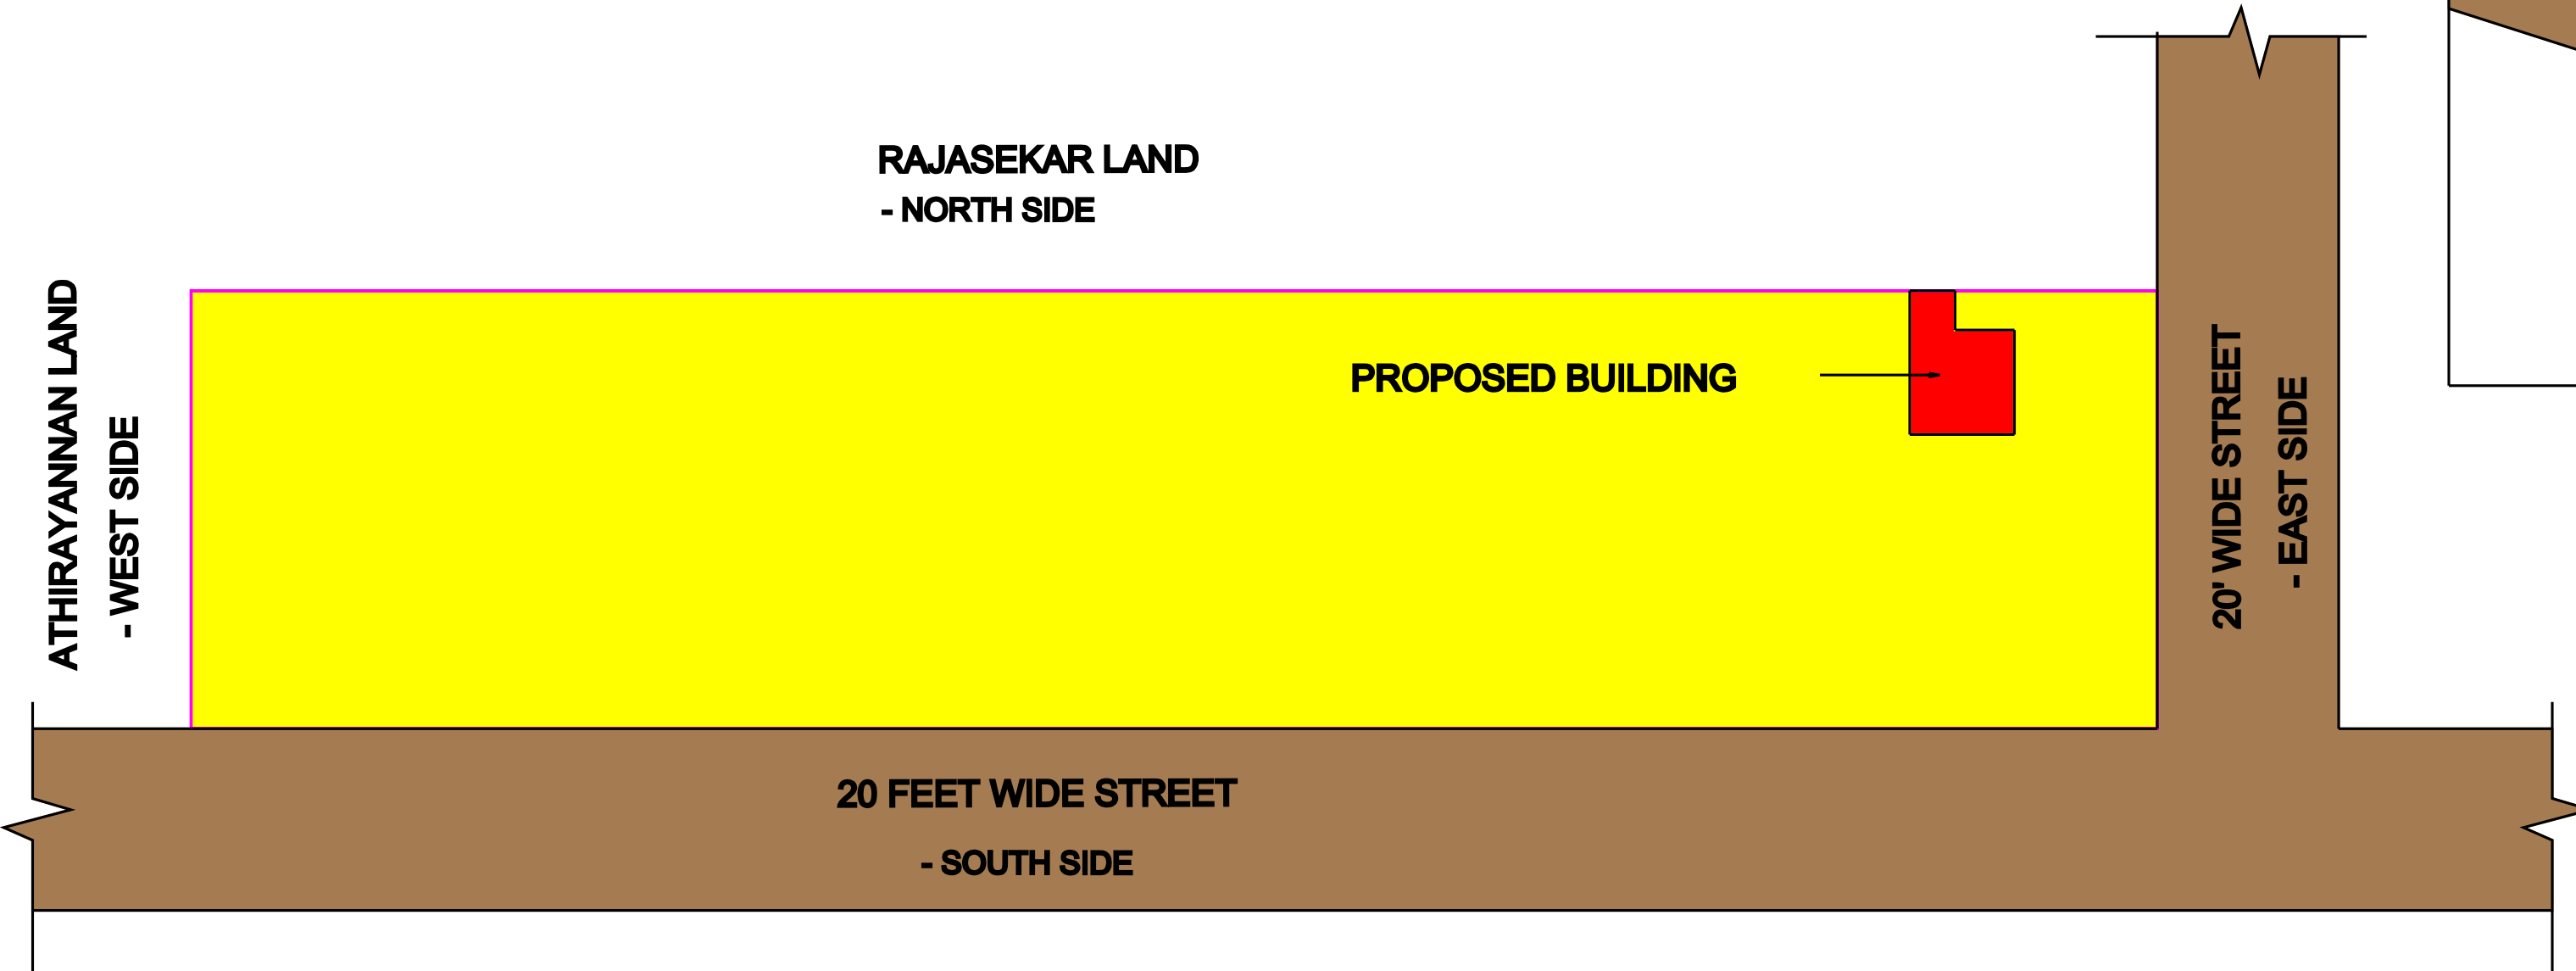

SITE PLAN
SCALE 1: 400

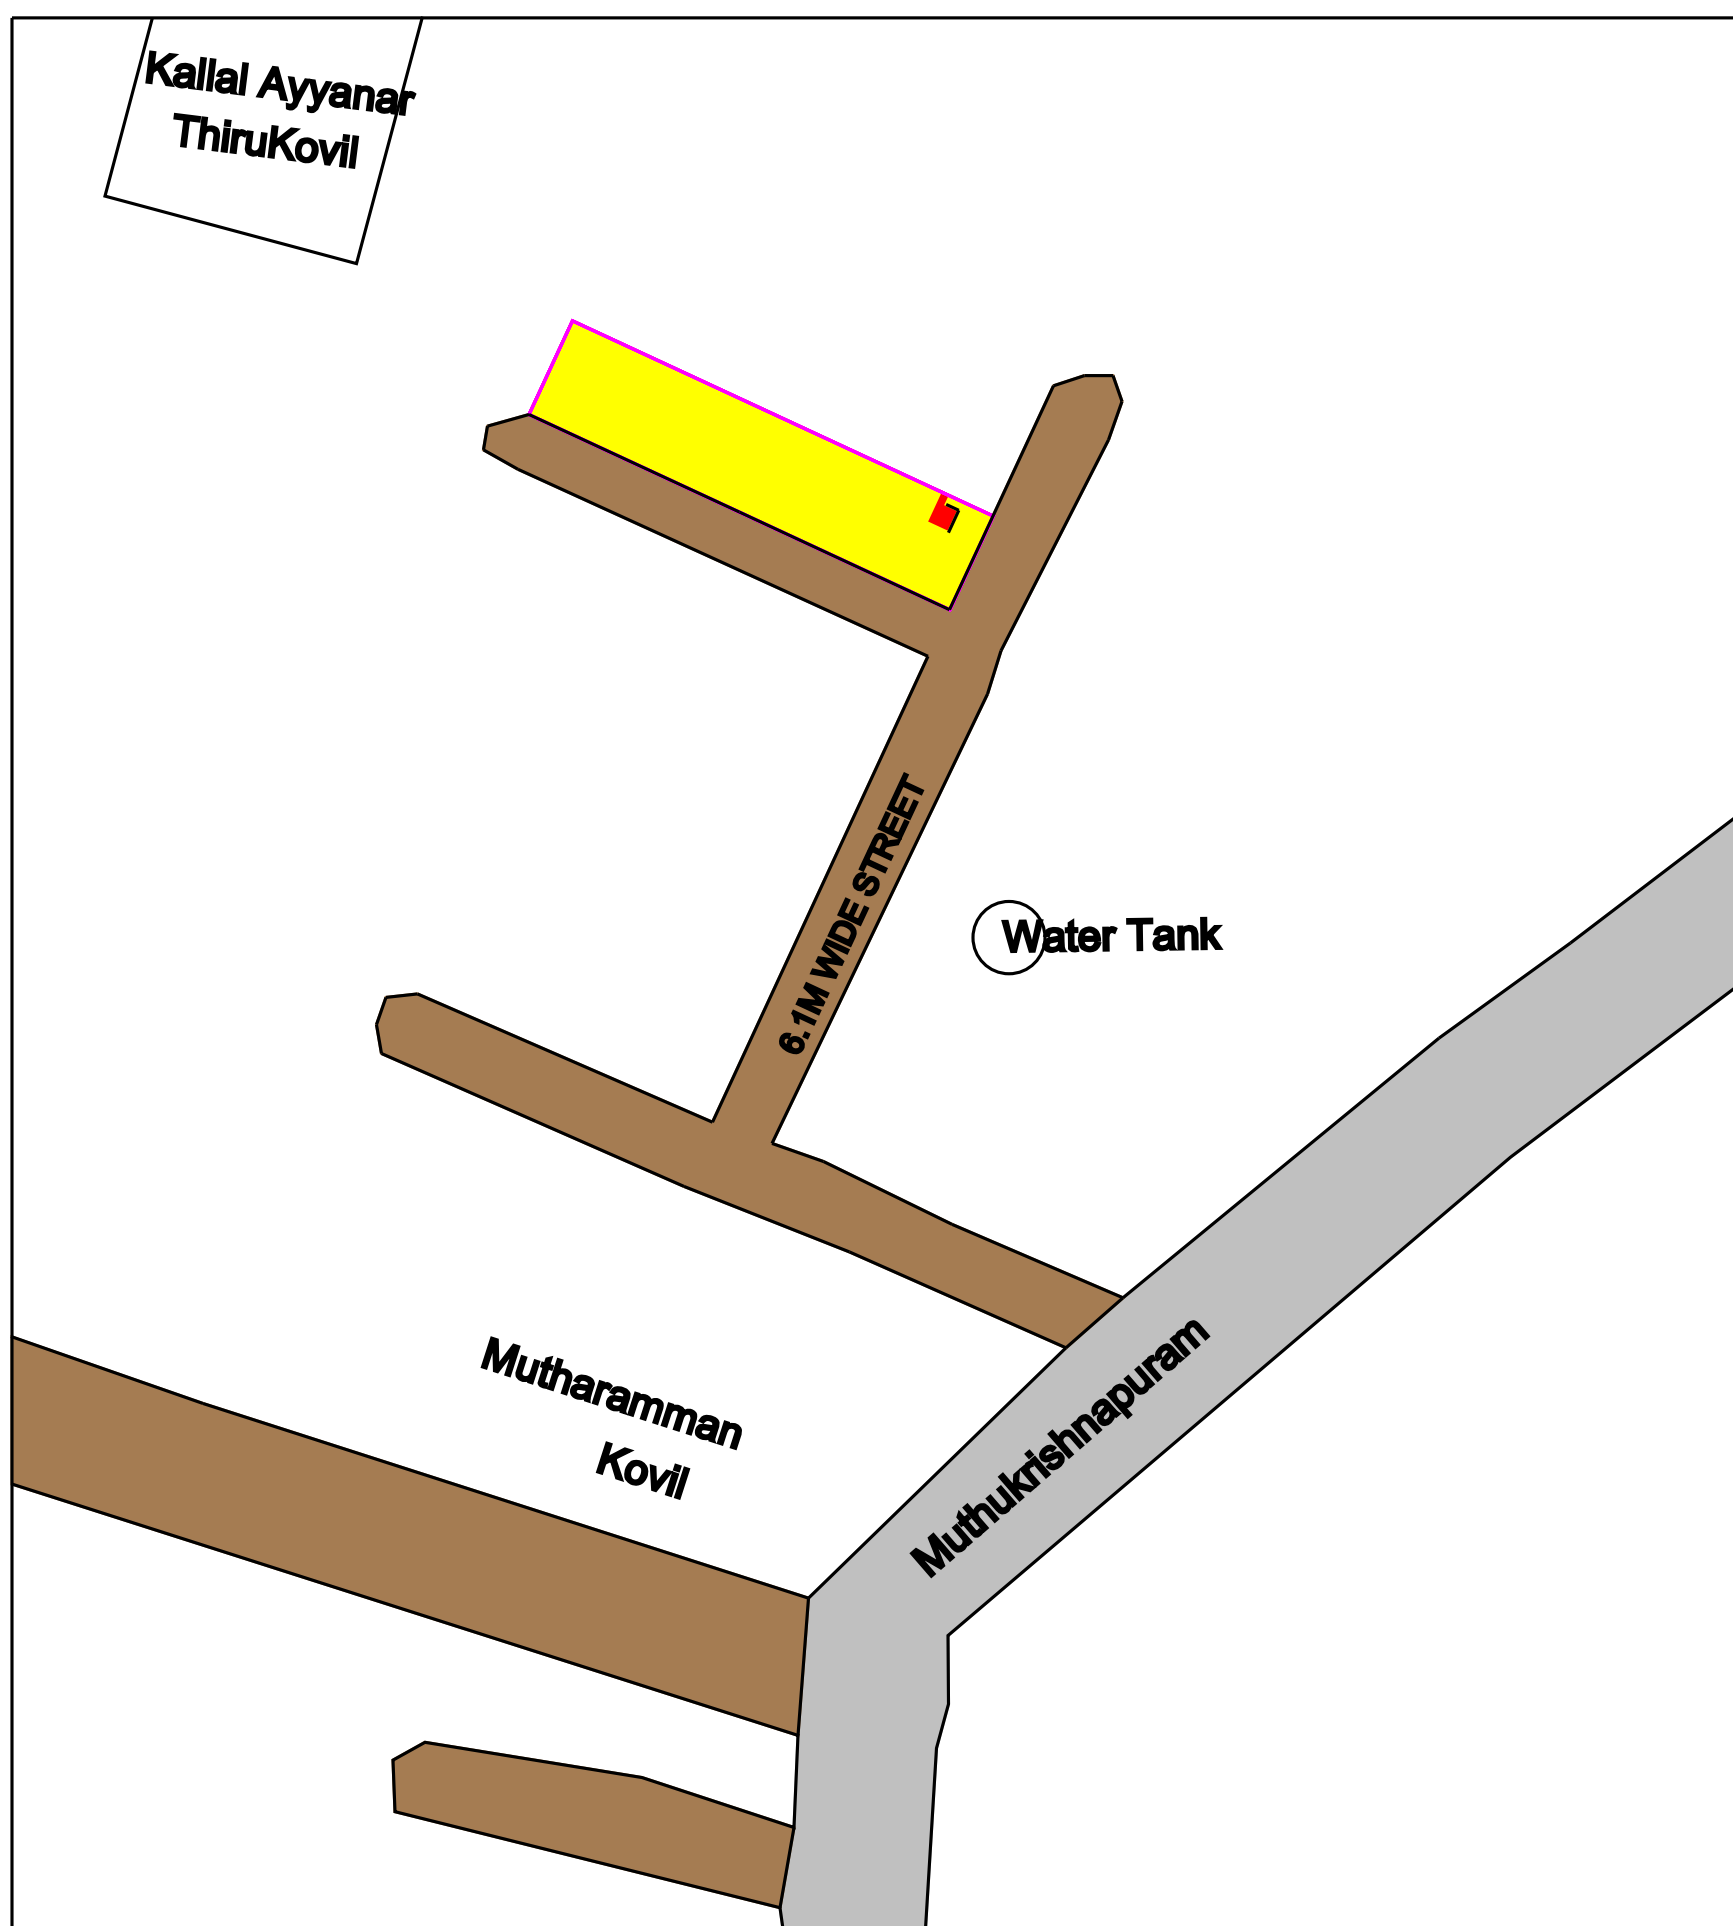

LOCATION PLAN (SCALE 1: 1000)

REFERENCE

AREA DETAILS

INDEX	AREA STATEMENT	SQ.M	SQ.FT
	PLOT EXTENT	971.25	10454.45
	PROPOSED BUILDING	14.33	154.25
	OPEN SPACE	956.92	10300.20
	STREET		
	ROAD		

SCHEDULE OF JOINERY

D1	- DOOR	- 0.90 X 2.15
D2	- DOOR	- 0.75 X 2.15
W	- WINDOW	- 1.22 X 1.22
V	- VENTILATOR	- 0.60 X 1.22

NOTE: ALL DIMENSIONS ARE IN METRE
SCALE 1:100

APPLICANT

SIGNATURE

OFFICE USE :

PLAN_INFO
SURVEY_NO=94/2C
PATTA_NO=2218
DISTRICT=THOOTHUKKUDI
SINGLE_FAMILY_BLDG=YES
ACCESS_WIDTH_M=6.10
PLOT_AREA_M2=971.25
AS_PER_DOCUMENT=971.25
AS_AT_SITE=971.25
FMB_OR_PLR=971.25
ROAD_WIDTH=6.10
ROAD_LENGTH=300.0
AVG_PLOT_DEPTH=14.71
AVG_PLOT_WIDTH=66.05
AREA_TYPE=OTHERS
LAND_USE_ZONE=RESIDENTIAL
RWH_DECLARED=YES
OSR_APPLICABLE=NO
OSR_SURR_BUYBACK_RETAIN=0
PREMIUM_FSI_REQUIRED=NO
JURISDICTION_TYPE=PANCHAYAT
BUILDING_NEAR_TO_RIVER=NO
BUILDING_NEAR_MONUMENT=NO
BUILDING_NEAR_GOVT_BLDG=NO
IS_SWIMMING_POOL_EXISTS=NO
IS_APPROVED_LAYOUT=NO
IF_HERITAGE_TOWN_LESSTHAN_1KM_RADIUS=NO