

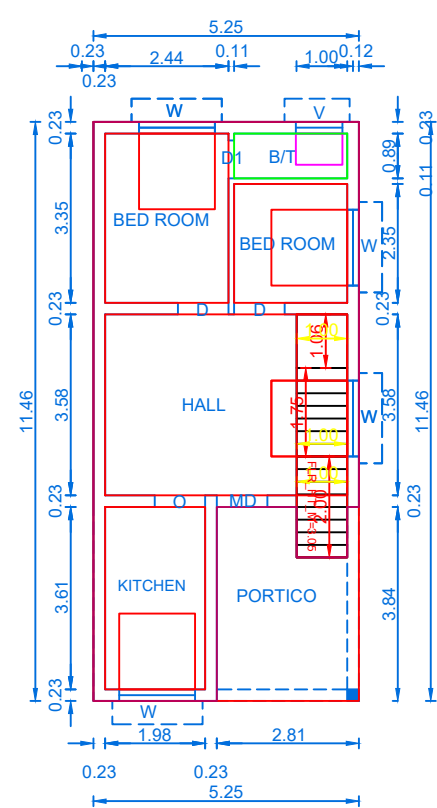


N
↑



PLAN INFO
AS_PER_DOCUMENT=272.70
PLOT_AREA_M2=272.70
PLOT_NO=134 North Side South Pt, 134 South Pt
SURVEY_NO=559/4A1
PATTA_NO=3788
FMB_OR_PLR=272.70
AS_AT_SITE=266.90
SINGLE_FAMILY_BLDG=YES
IS_SWIMMING_POOL_EXISTS=NO
CRZ=NO
SECURITY_ZONE=NO
ACCESS_WIDTH_M=0.00
ROAD_WIDTH=4.57
ROAD_LENGTH=28
AREA_TYPE=OTHERS
AVG_PLOT_DEPTH=12.96
AVG_PLOT_WIDTH= 23.32
LAND_USE_ZONE =RESIDENTIAL
IF_HERITAGE_TOWN_LESSTHAN_1KM_RADIUS=NO
RWH_DECLARED=YES
DISTRICT=THOOTHUKUDI
TALUK=KOVILPATTI
JURISDICTION_TYPE=PANCHAYAT
OSR_APPLICABLE=NO
OSR_SURREYBUYBACK_RETAIN=NO
PREMIUM_FSI_REQUIRED=YES
IS_APPROVED_LAYOUT=NO

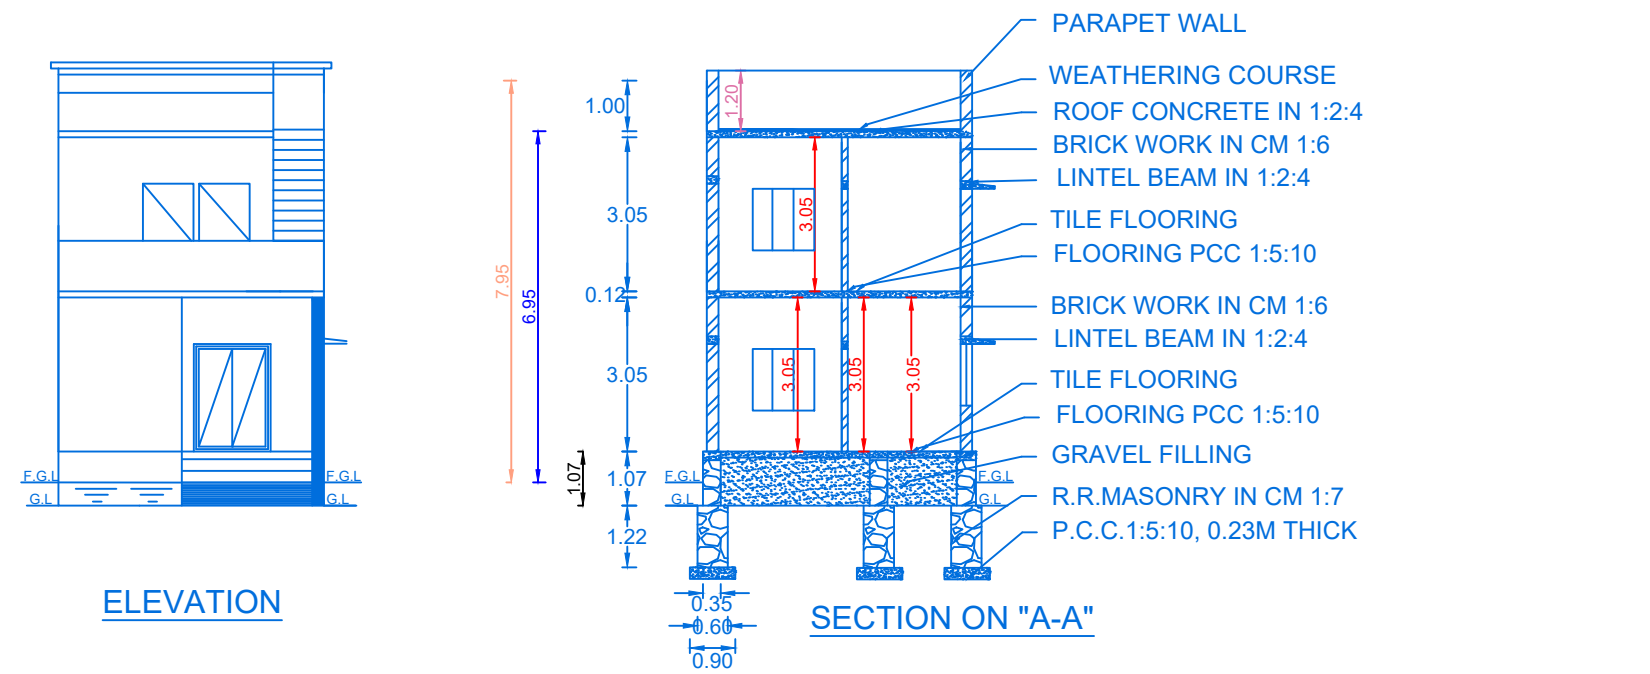


GROUND FLOOR PLAN

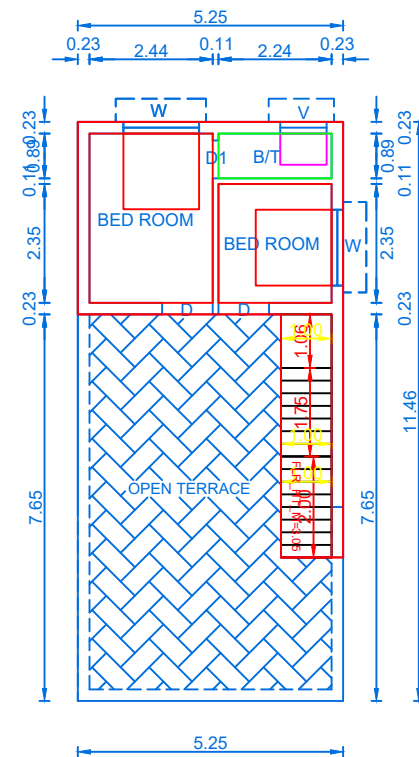


FIRST FLOOR PLAN

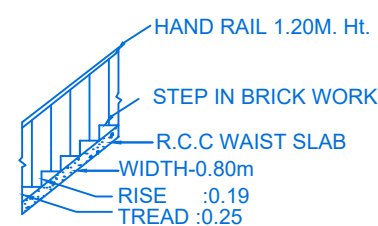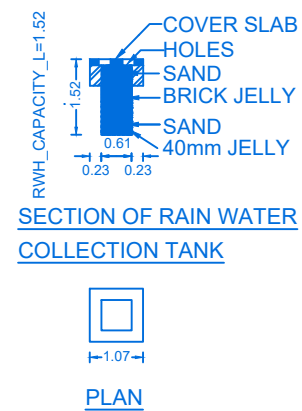




STAIR DETAIL

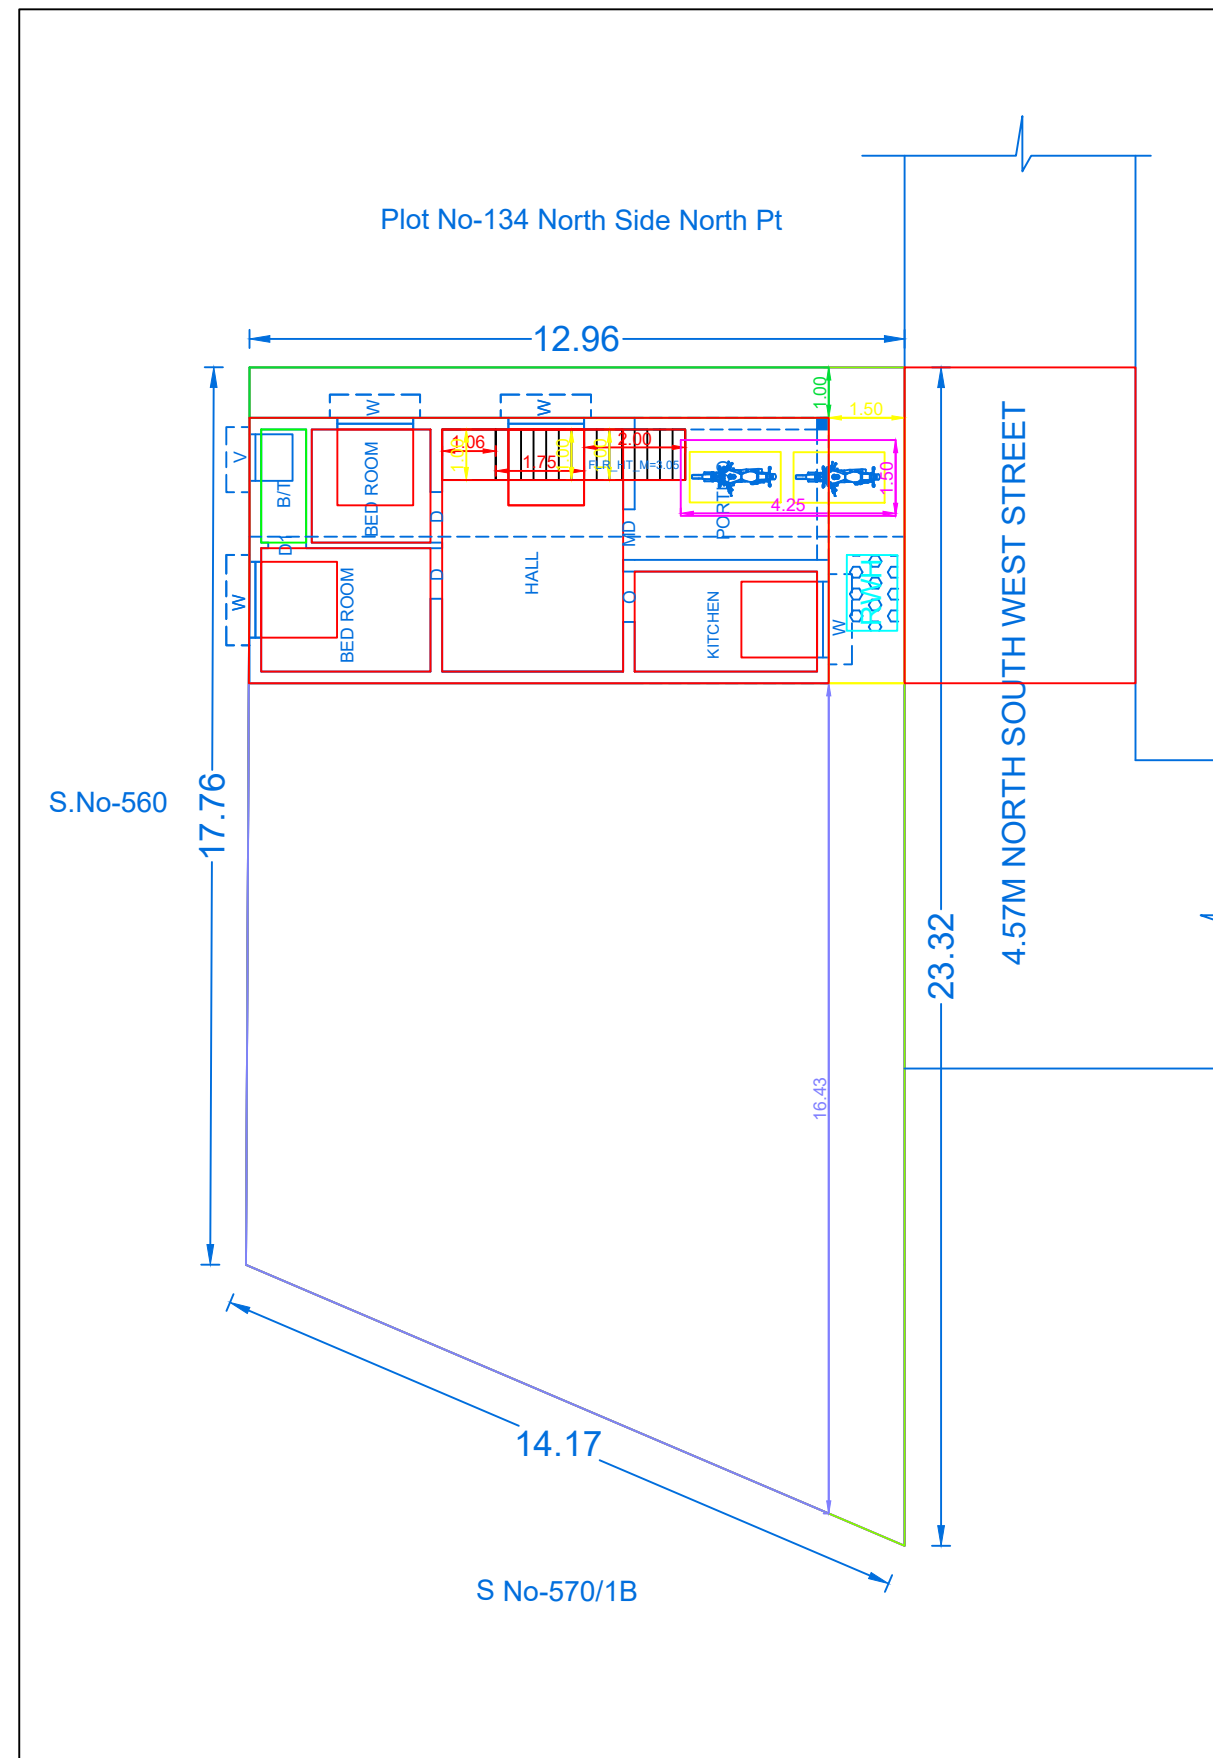

SITE PLAN (Scale 1 : 100)

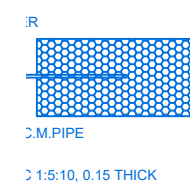

RAP ADOPTED

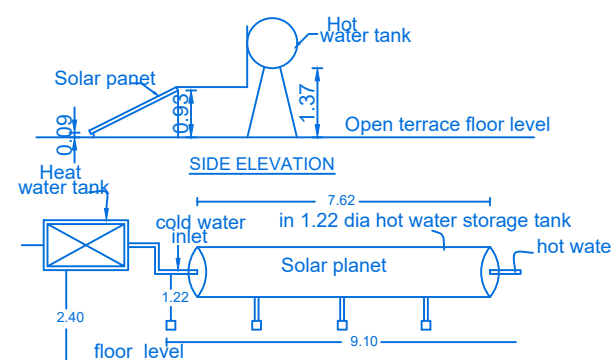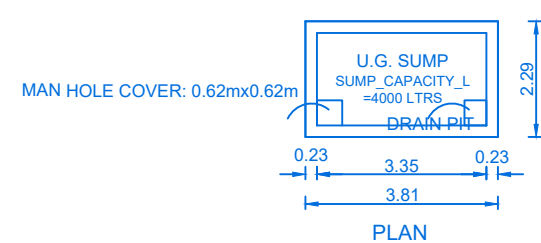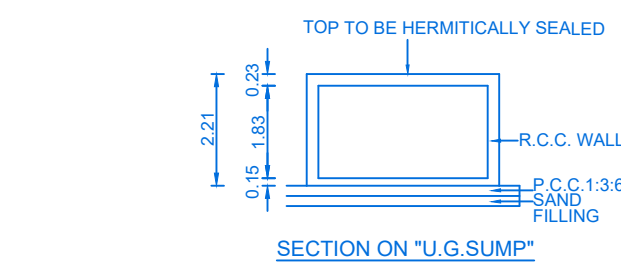

SOLAR WATER HEATER PLANT

NOTE: TO PROVIDE RAIN WATER HARVESTING ARRANGMENTS IN THE PROPOSAL CONSTRUCTION AS PER PLAN

ALL DIMENSIONS ARE IN METRE
SCALE 1:100

APPLICANT

Er. R. Puvanes, D.C.E.,
Registered Engineer-Grade III
Regn. No. 137/LS/2021/00001
Bhavani CAD Design & Consultancy
No. 15/6A, Shanmuga Complex,
Opp. Nadar Hr. Sec. School,
KOVILPATTI - 628 501.

REGISTERED ENGINEER