


PLAN SNOW THE PROPOSED CONSTRUCTION OF A AC SHEET HOUSE IN SURVEY NO- 222/7A3,  
PER PATTA NO:2925, VAMBAR VILLAGE & PANCHAYAT  
VILATHIKULAM TALUK ,THOOTHUKUDI DISTRICT.

APPLICANT:- Mr.A.KARTHIKLINGAM.







PLACE :- VEMBAR.

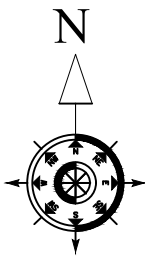


SCALE 1:100

COLOUR INDEX  
[ ] PROPOSED SITE  
[ ] EXG. ROAD

ALL DIMENSIONS ARE IN METER

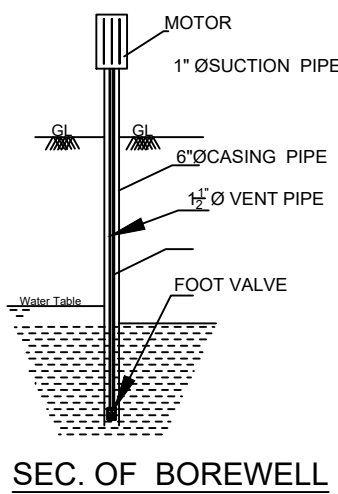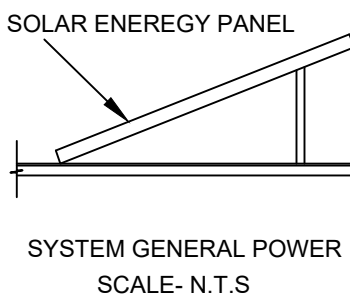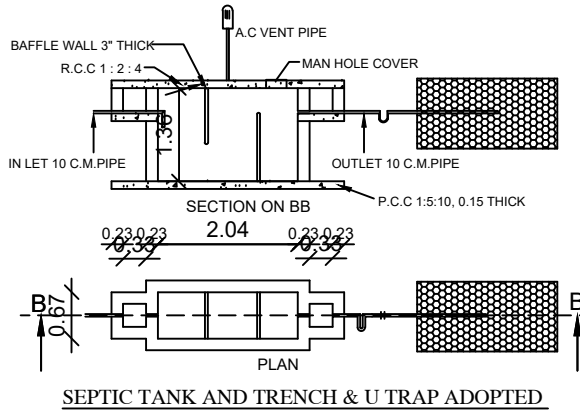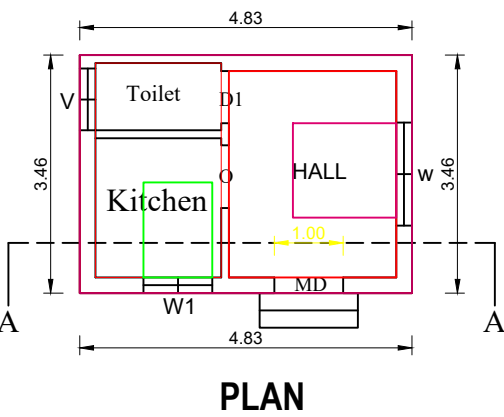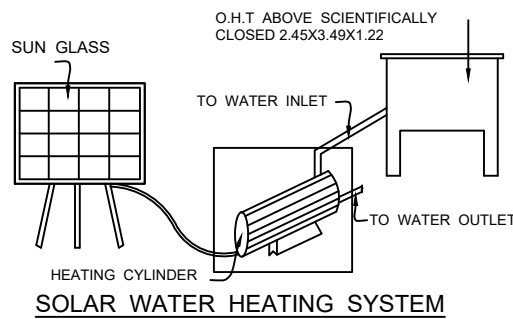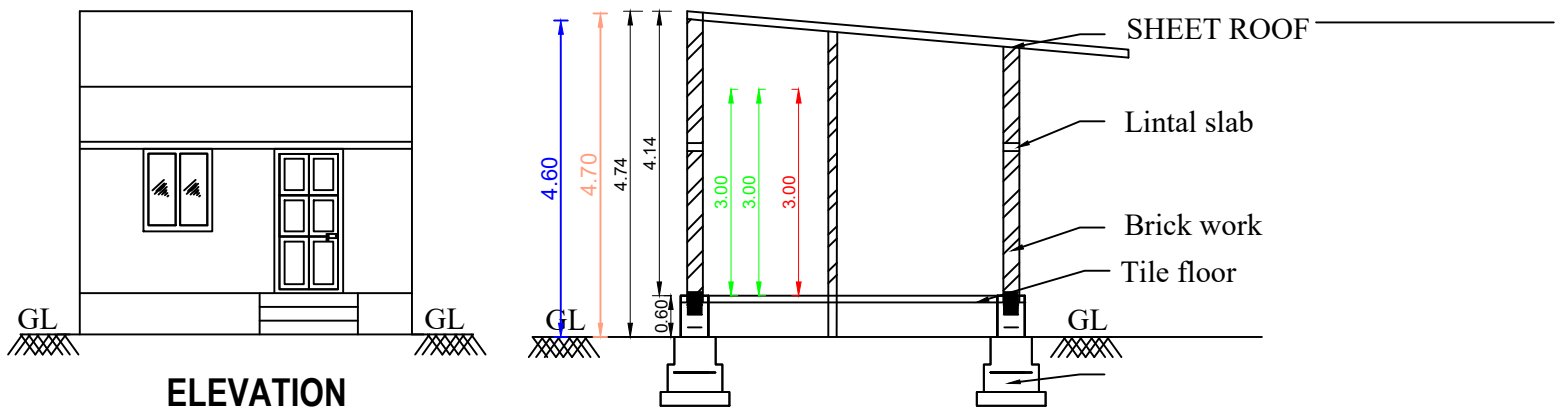

PLAN OF SEPTIC TANK

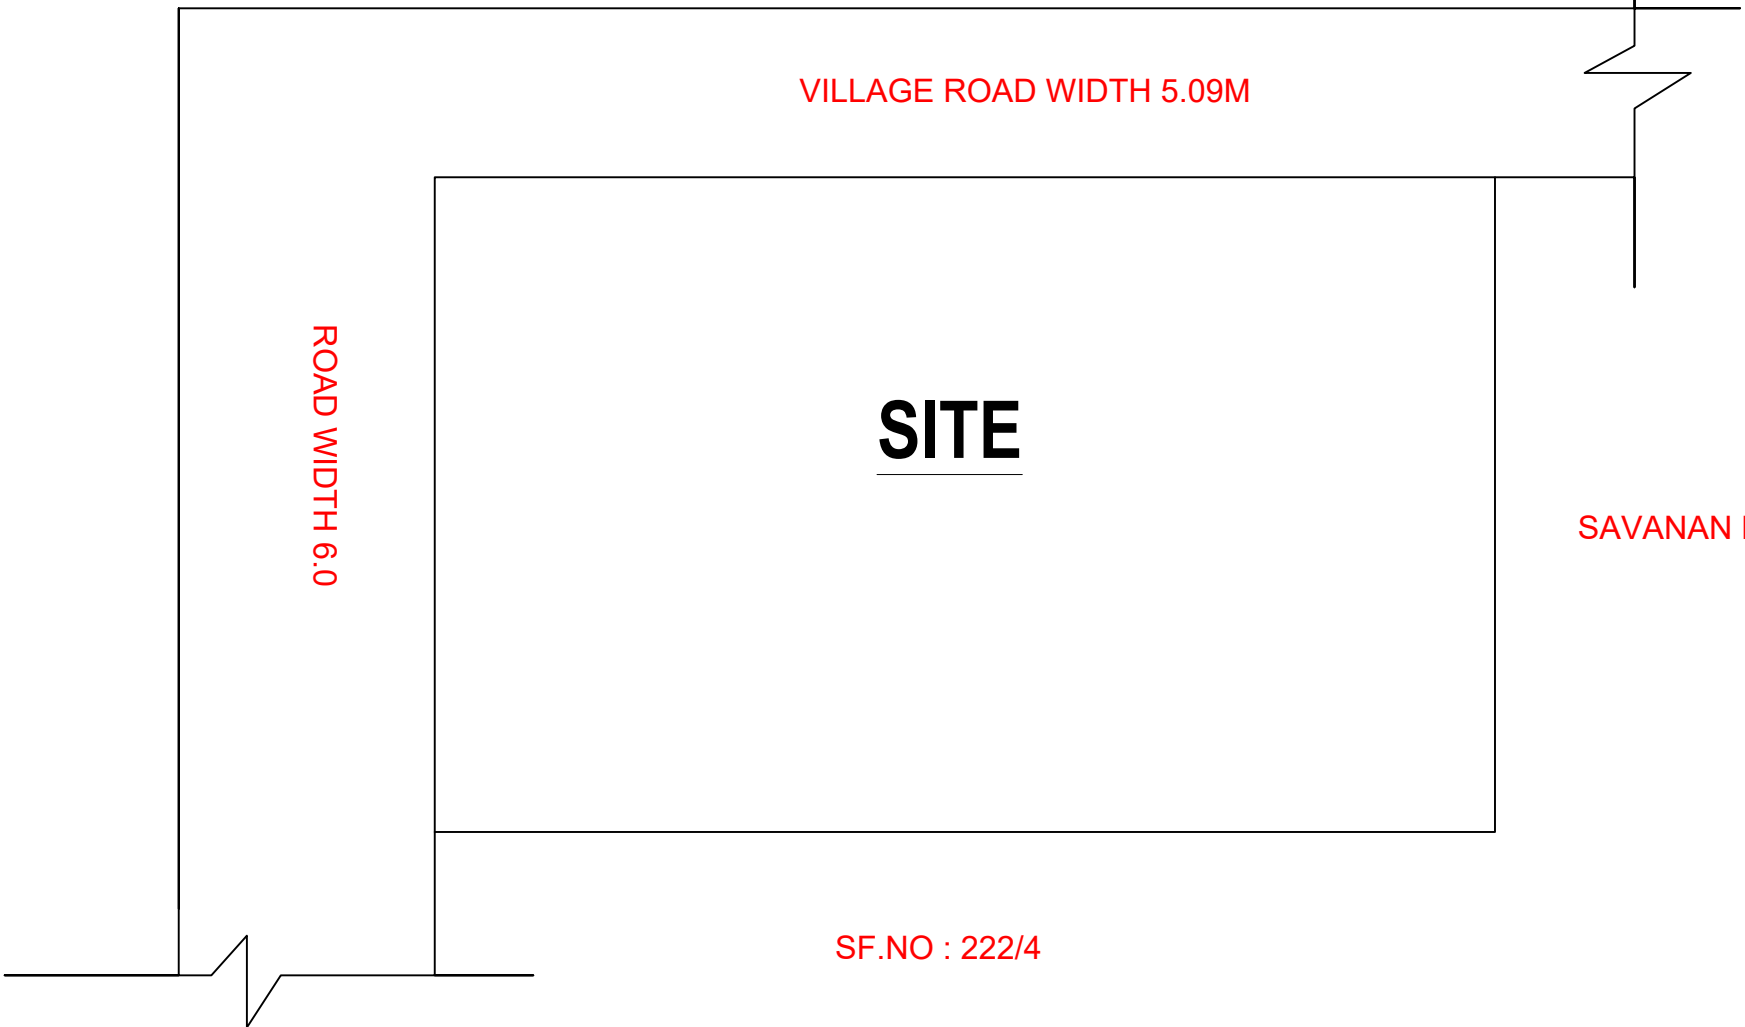

SITE PLAN

AREA STATEMENT

| DESCRIPTION       | SQ.FT         | SQ.M   |
|-------------------|---------------|--------|
| SITE EXTENT (DOC) | 8276.4        | 768.87 |
| SITE EXTENT-Patta | 8276.4        | 768.87 |
| PRO-PLINTH AREA   | 179.86        | 16.71  |
| CARPET AREA       | 179.86        | 16.71  |
| OPEN SPACE AREA   | 8096.54       | 752.16 |
| FSI: 0            | PLOT COVERAGE | 0%     |

SCHEDULE OF JOINERIES

| TYPE | DESCRIPTION    | SIZE      |
|------|----------------|-----------|
| MD   | MAIN DOOR      | 1.00X2.10 |
| D    | DOOR           | 0.90X2.10 |
| D1   | DOOR           | 0.75X2.10 |
| W    | WINDOW         | 1.50X1.50 |
| KW   | KITCHEN WINDOW | 1.00X0.90 |
| V    | VENTILATOR     | 0.90X0.60 |

APPLICANT

  
Er.R.NALLA THAMBI JOSEPH,B.E.,  
Reg. No. 138/LS/2022/00030 GRAIDE II  
THOOTHUKUDI CORPORATION  
CONSTRUCTION CIVIL ENGINEER  
LICENSED SURVEYOR  
ETTAIYAPURAM ROAD, VILATHIKULAM

LICENSED SURVEYOR