

PLAN SHOWING THE PROPOSED CONSTRUCTION OF A DWELLING G.F CONCRETE ROOF HOUSE BUILDING AT SURVEY NO:221/2, PATTA:87, WARD NO:04, MELA

MARAKKUDI STREET, KULASEKARANPATTINAM VILLAGE AND PANCHAYATH, UDANGUDI PANCHAYATH UNION, TIRUCHENDUR TALUK, THOOTHUKUDI DISTRICT.

AREA STATEMENT

	Site Area(12 Cents)	485.62 Sq.m	5227.20 Sq.ft
	Pro Ground Floor Area	52.22 Sq.m	562.09 Sq.ft
	Open Area	433.40 Sq.m	4665.11 Sq.ft

JOINERY DETAILS

D	DOOR	1.00	2.13
D1	DOOR	0.76	2.13
W	WINDOW	1.06	1.37
V	VENTILATOR	0.91	0.61
G	GATE	1.37	2.13

OFFICE USE

APPLICANT

R. Mohamed Irath

Er.R.MOHAMED IRSATH

Register Engineer in DRDA-UDY/2022/05

Municipality Engineer -139/LS/2022/00002058

Licensed Surveyor & Consulting Engineer

Build-Up Construction,


18, Periya Street, Udangudi-628203

Cell:9750953055, 9629271761


REGISTERED ENGINEER

ALL DIMENSIONS ARE IN METER (Scale:1:100)


NAME OF THE APPLICANT: Mr. ESAKKI (S/O) Mr. ALWAR

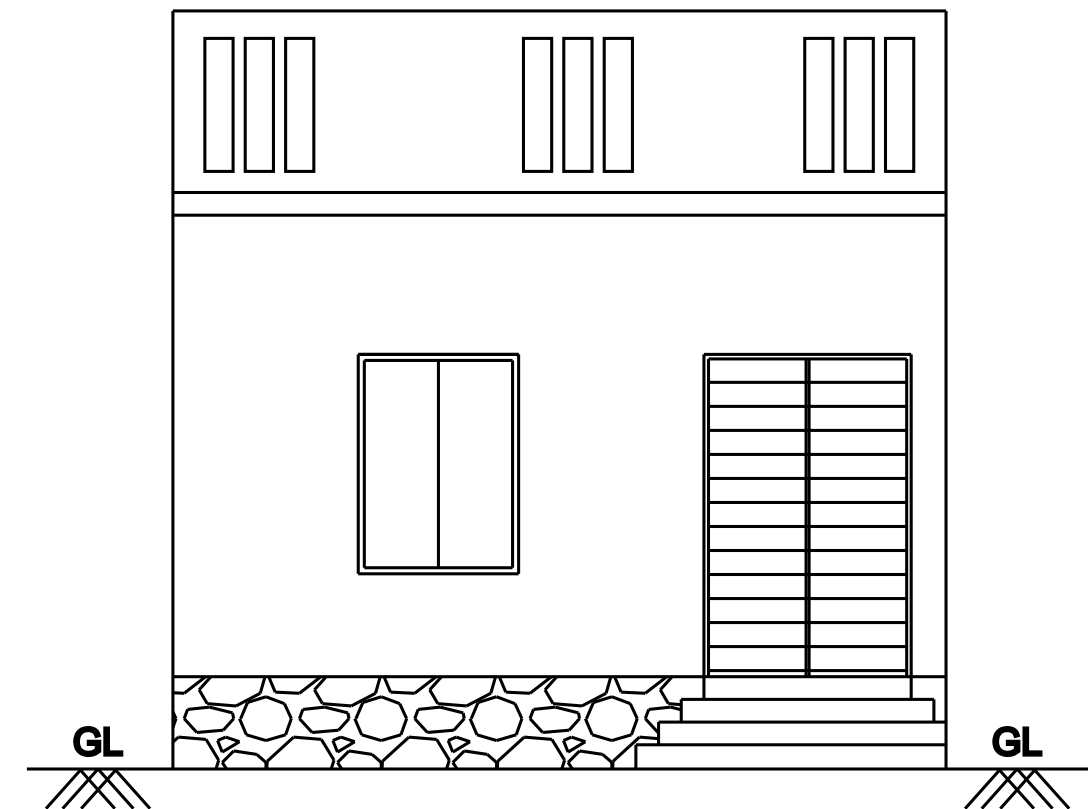

FRONT ELEVATION


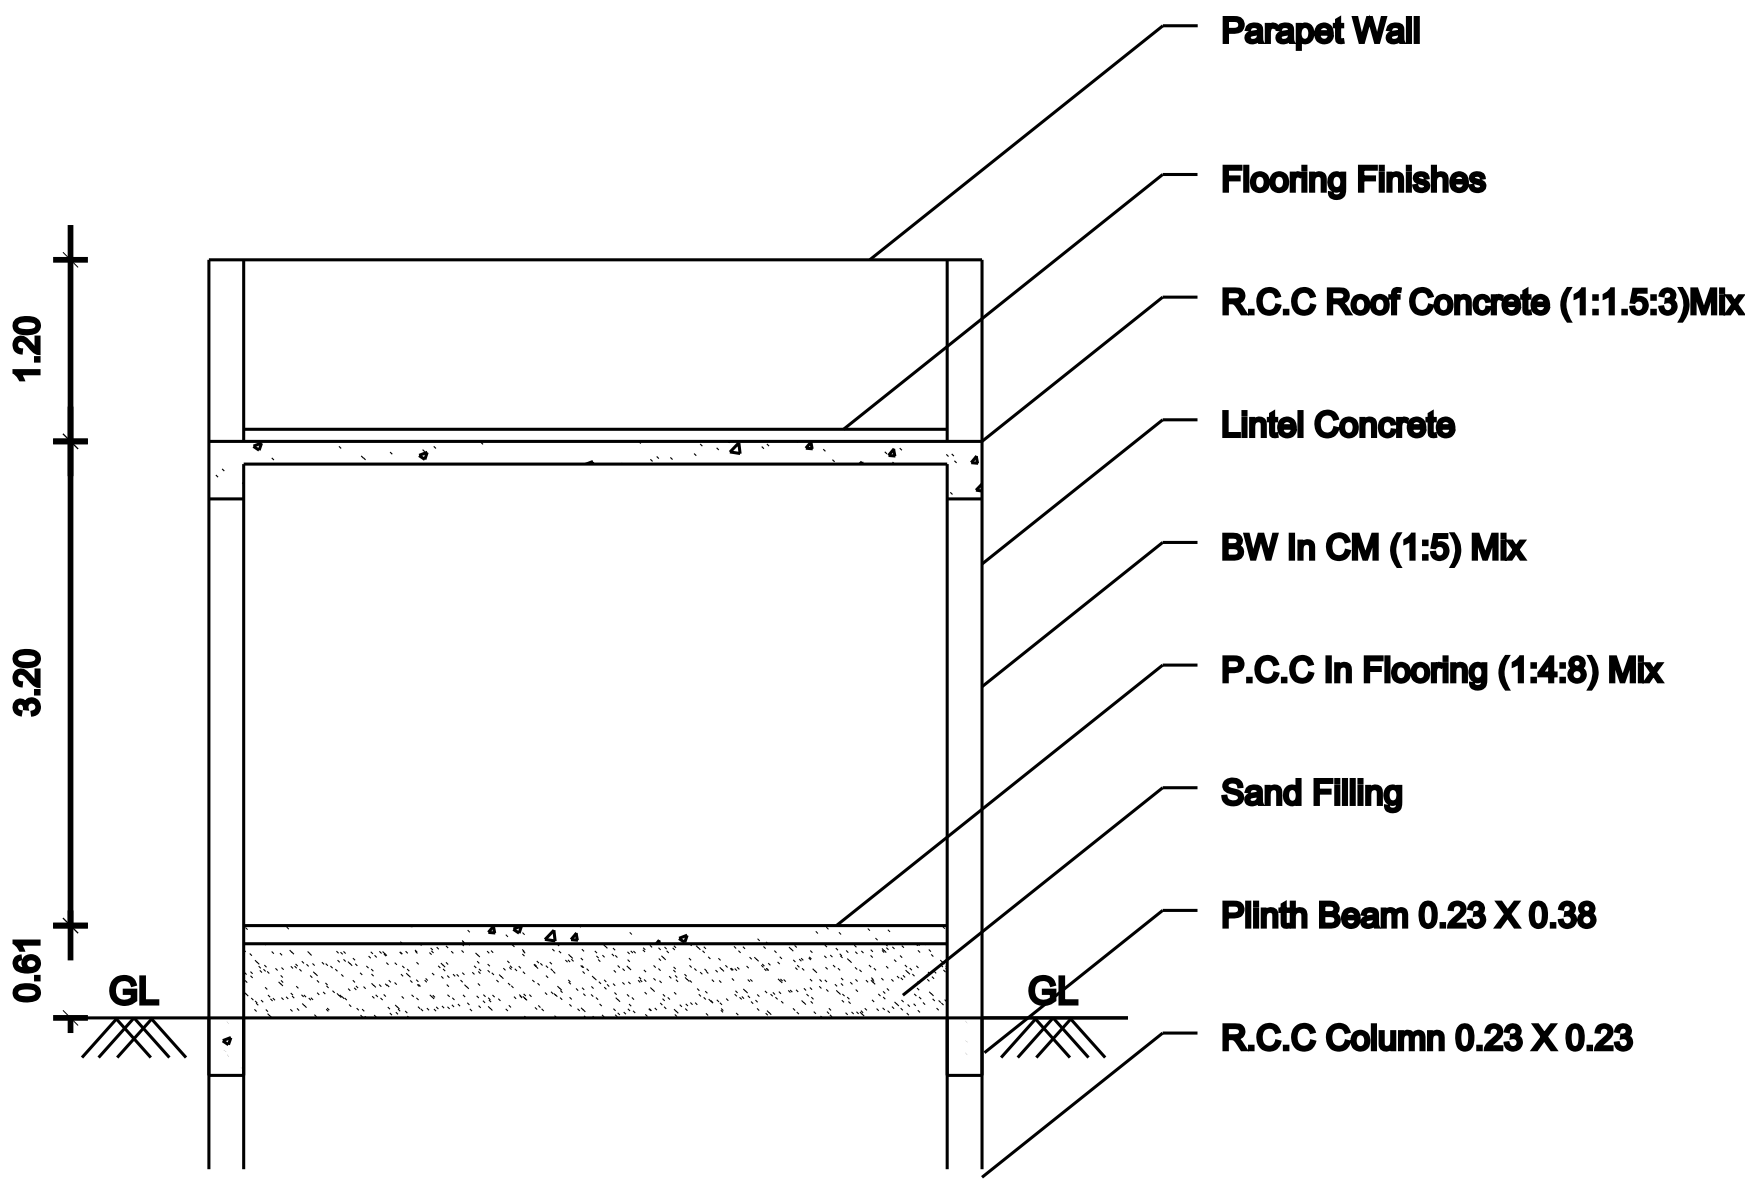


SECTION ON 'AB'

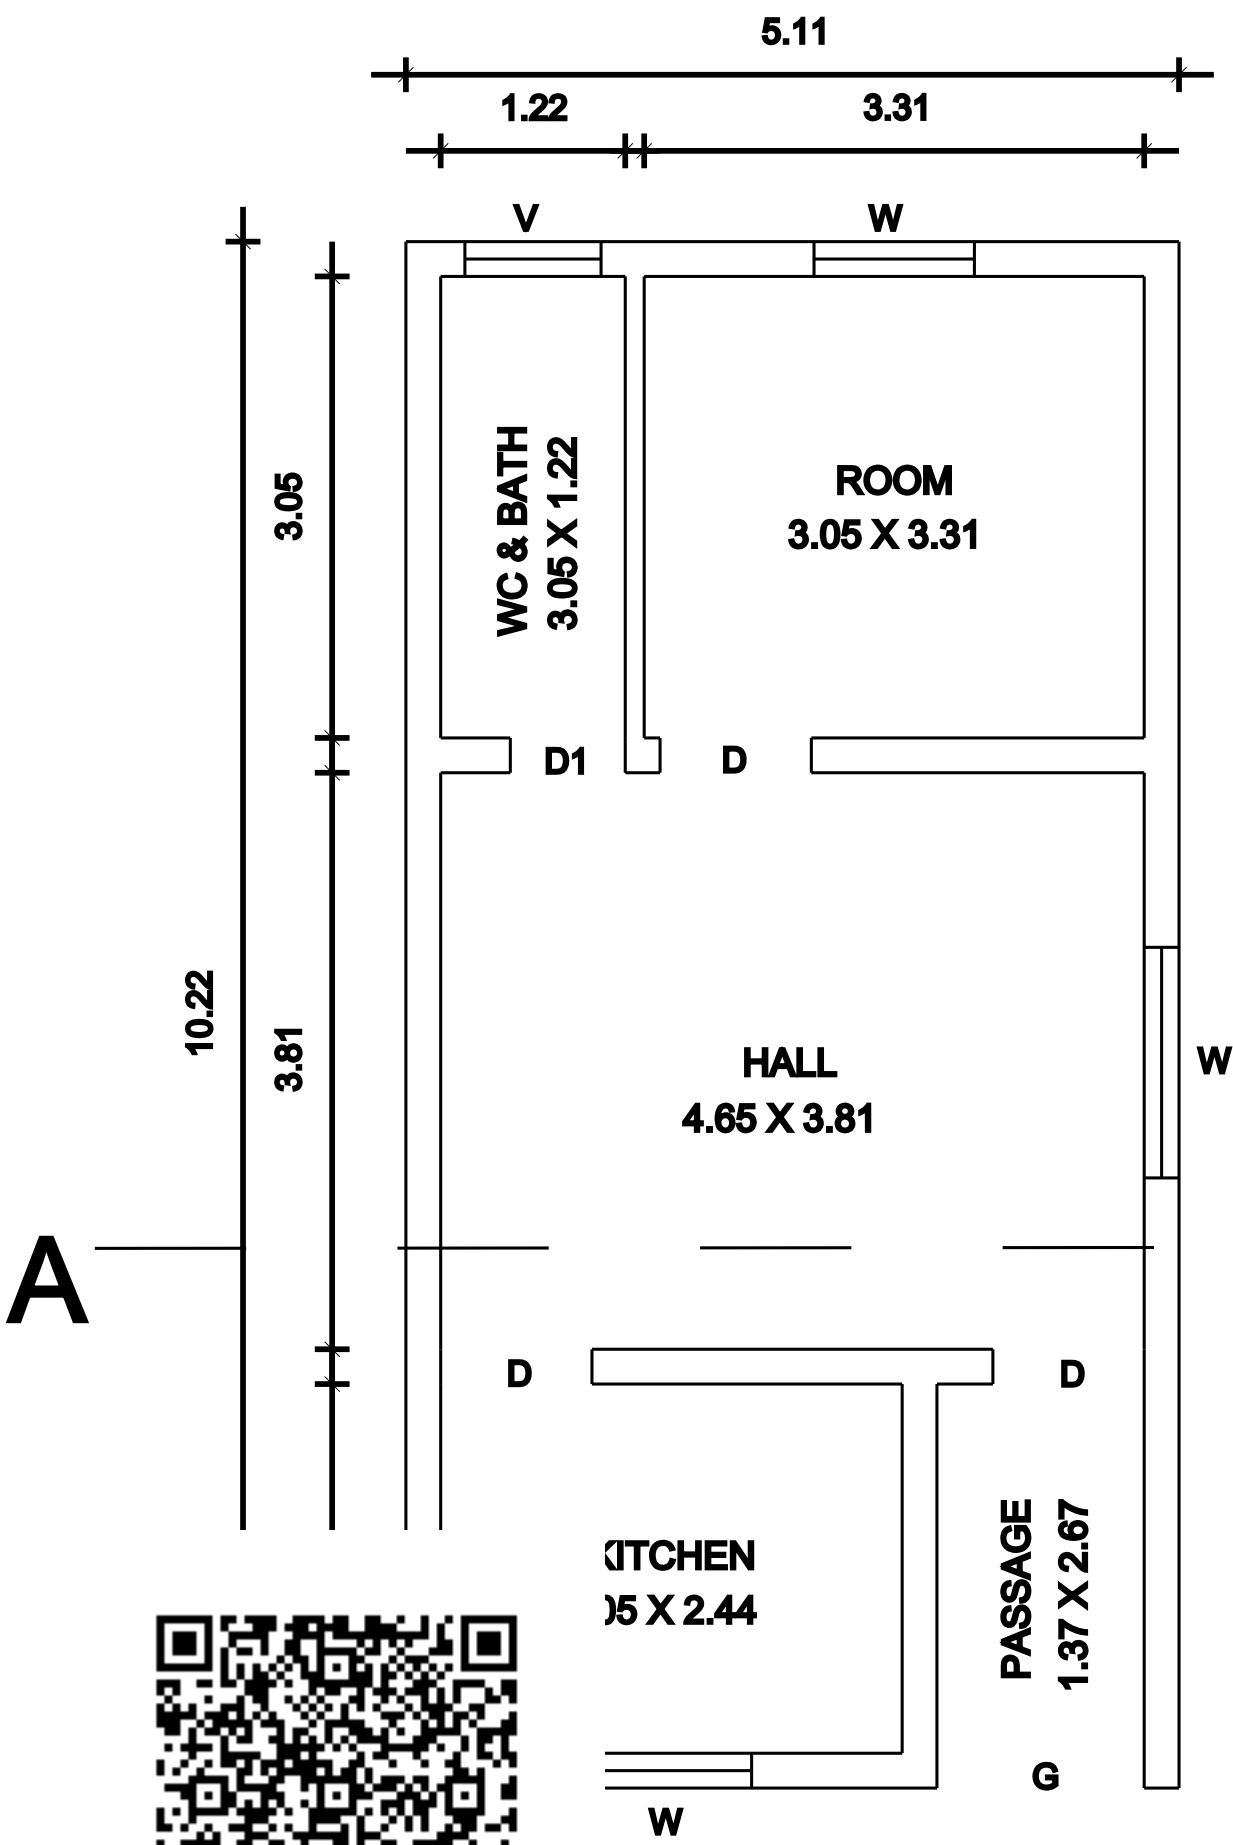


GROUND FLOOR PLAN


Mr. Kandappa Konar Land
11.58 m

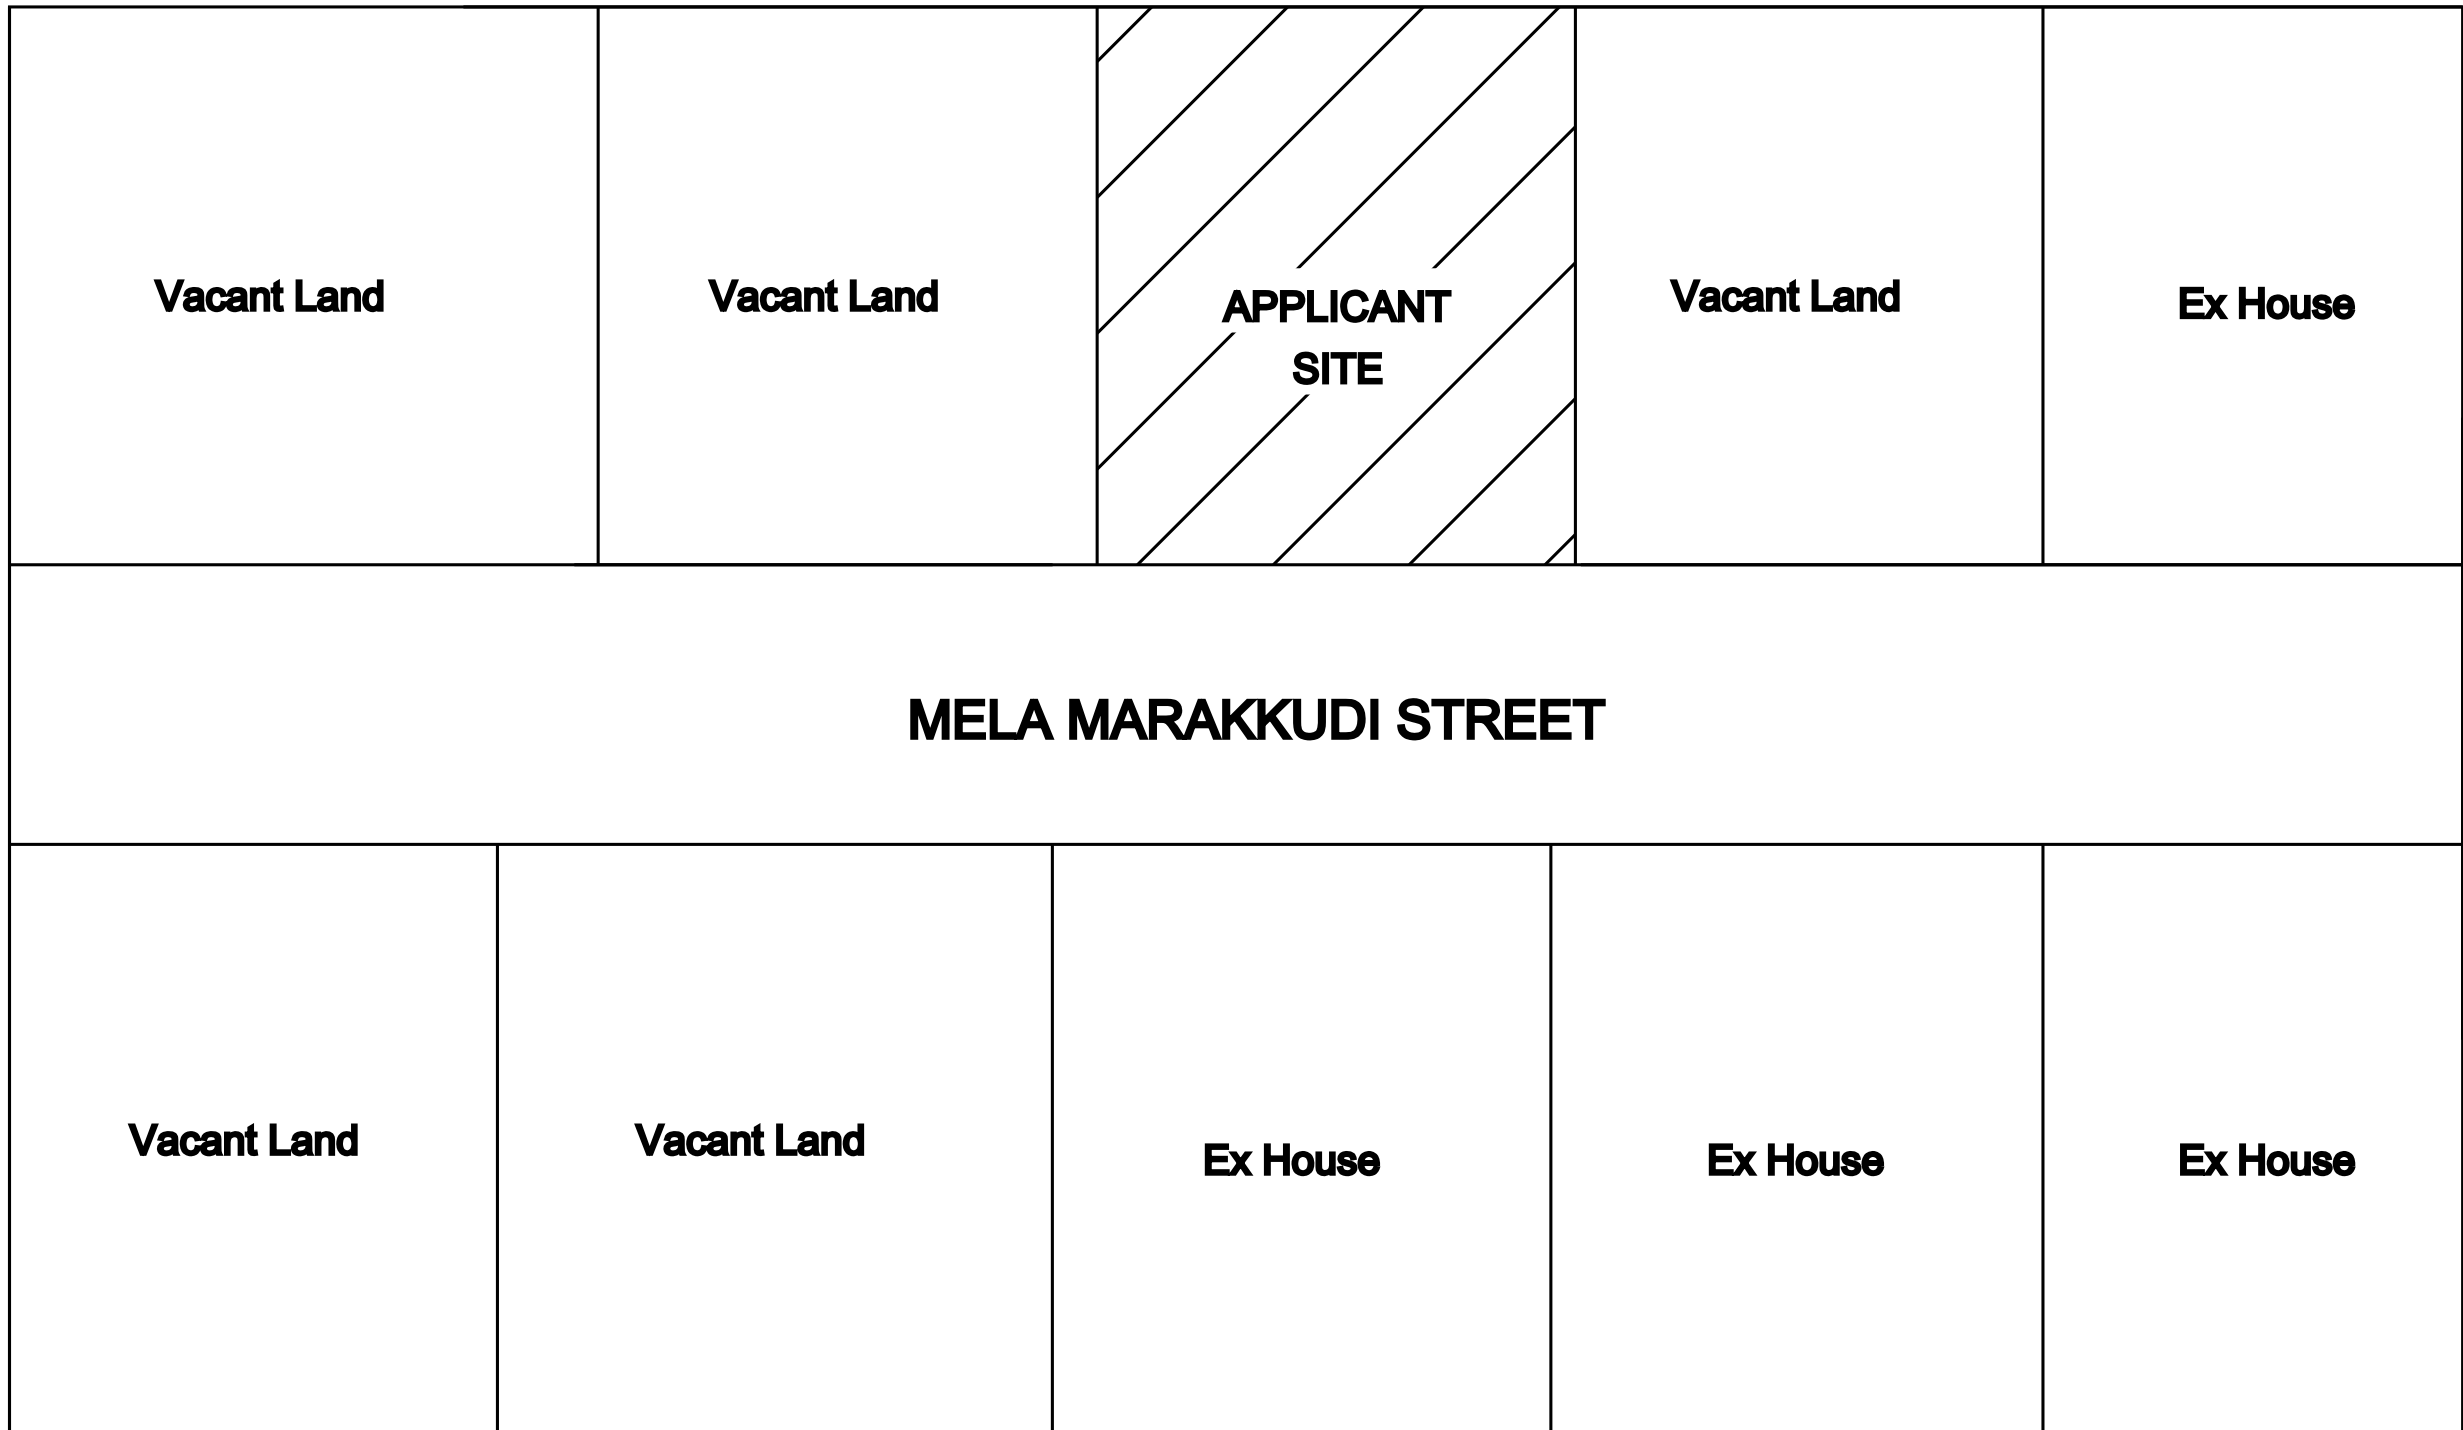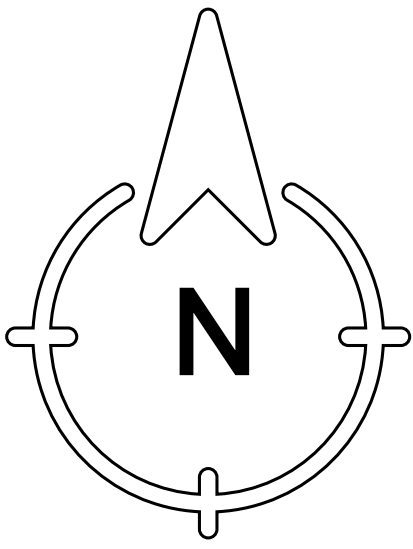


KEY PLAN

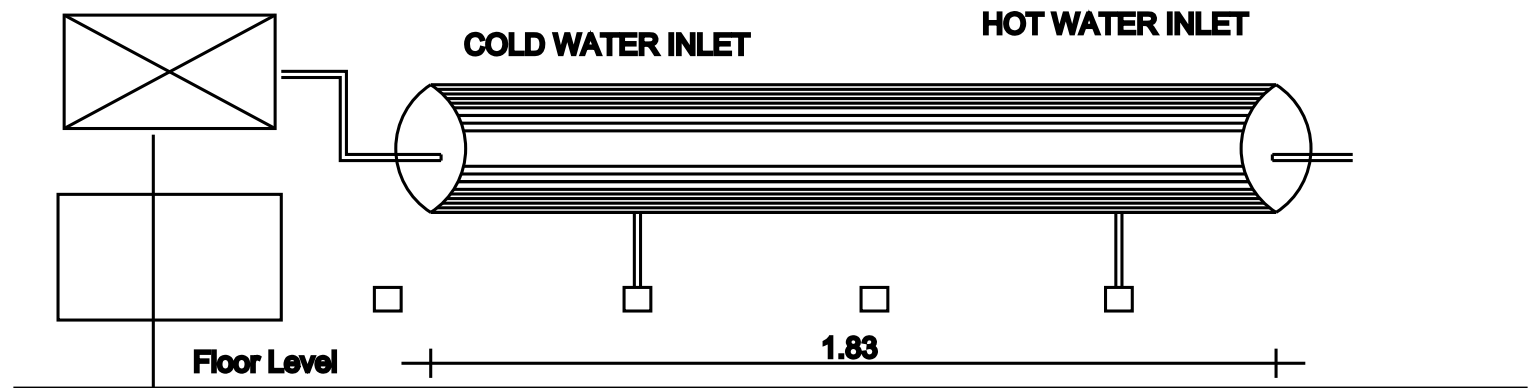


DETAILS OF SOLAR HOT WATER SYSTEM

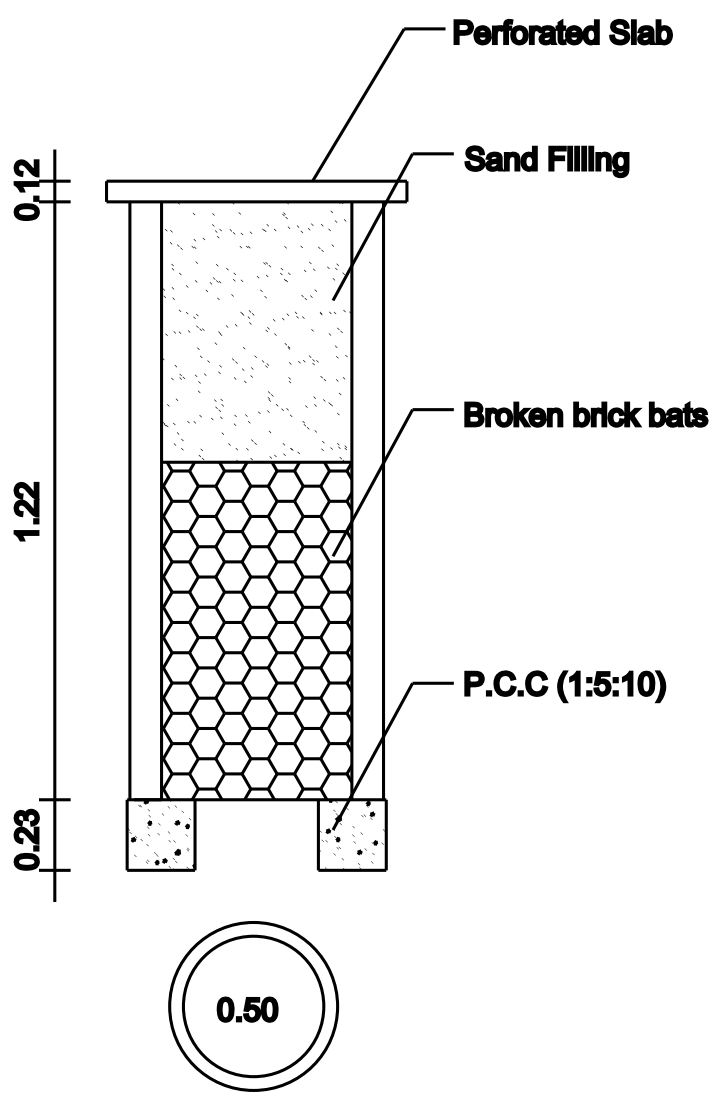


RAIN WATER COLLECTION WELL

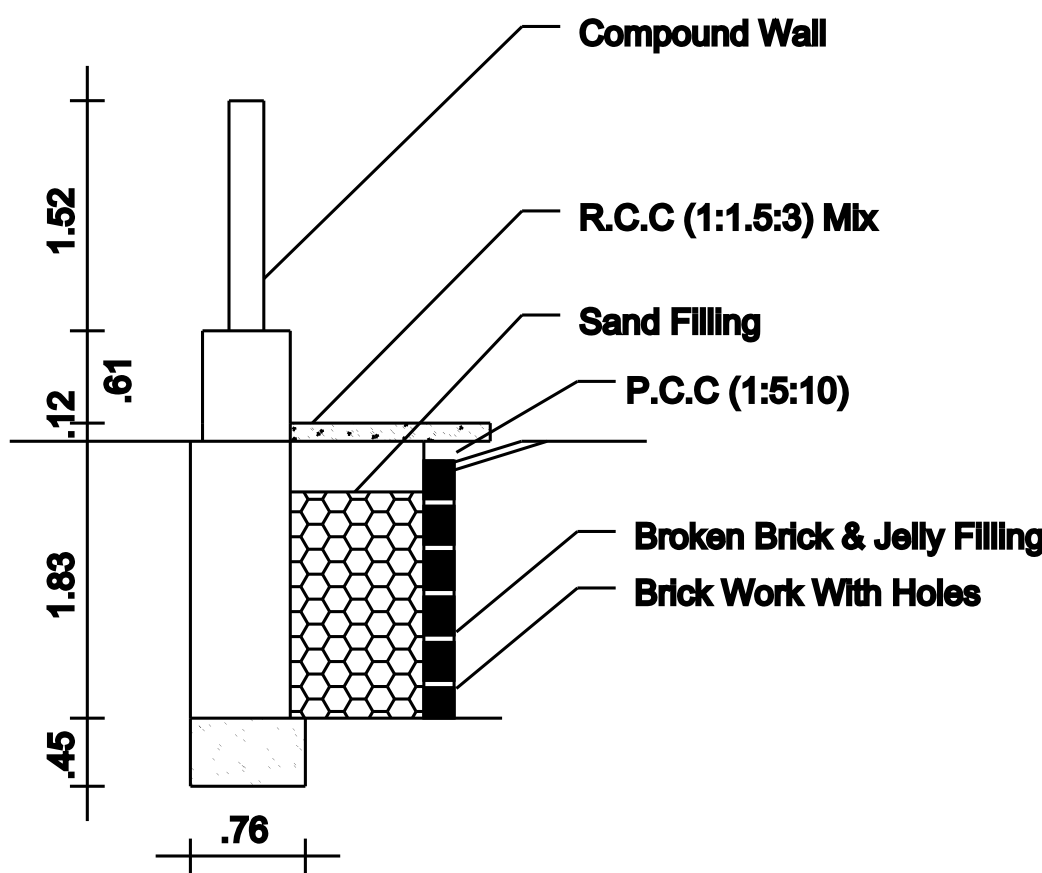

RAIN WATER HARVEST DETAILS

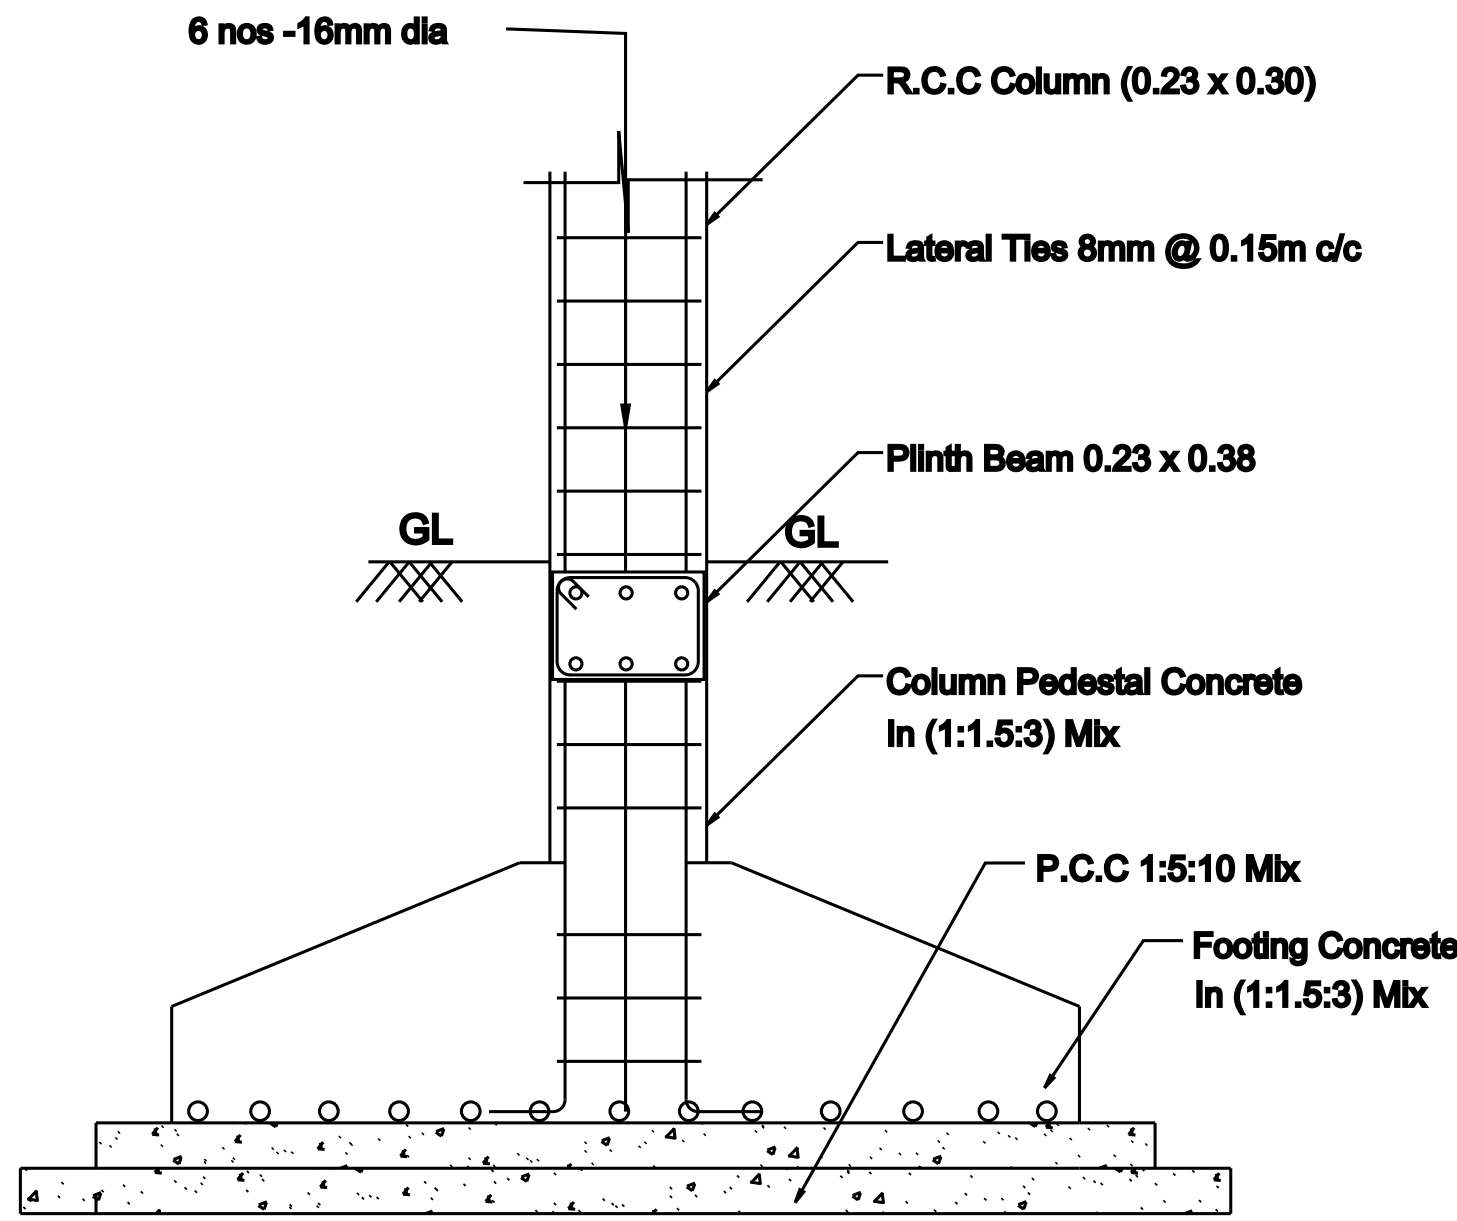

COLUMN FOOTING DETAILS

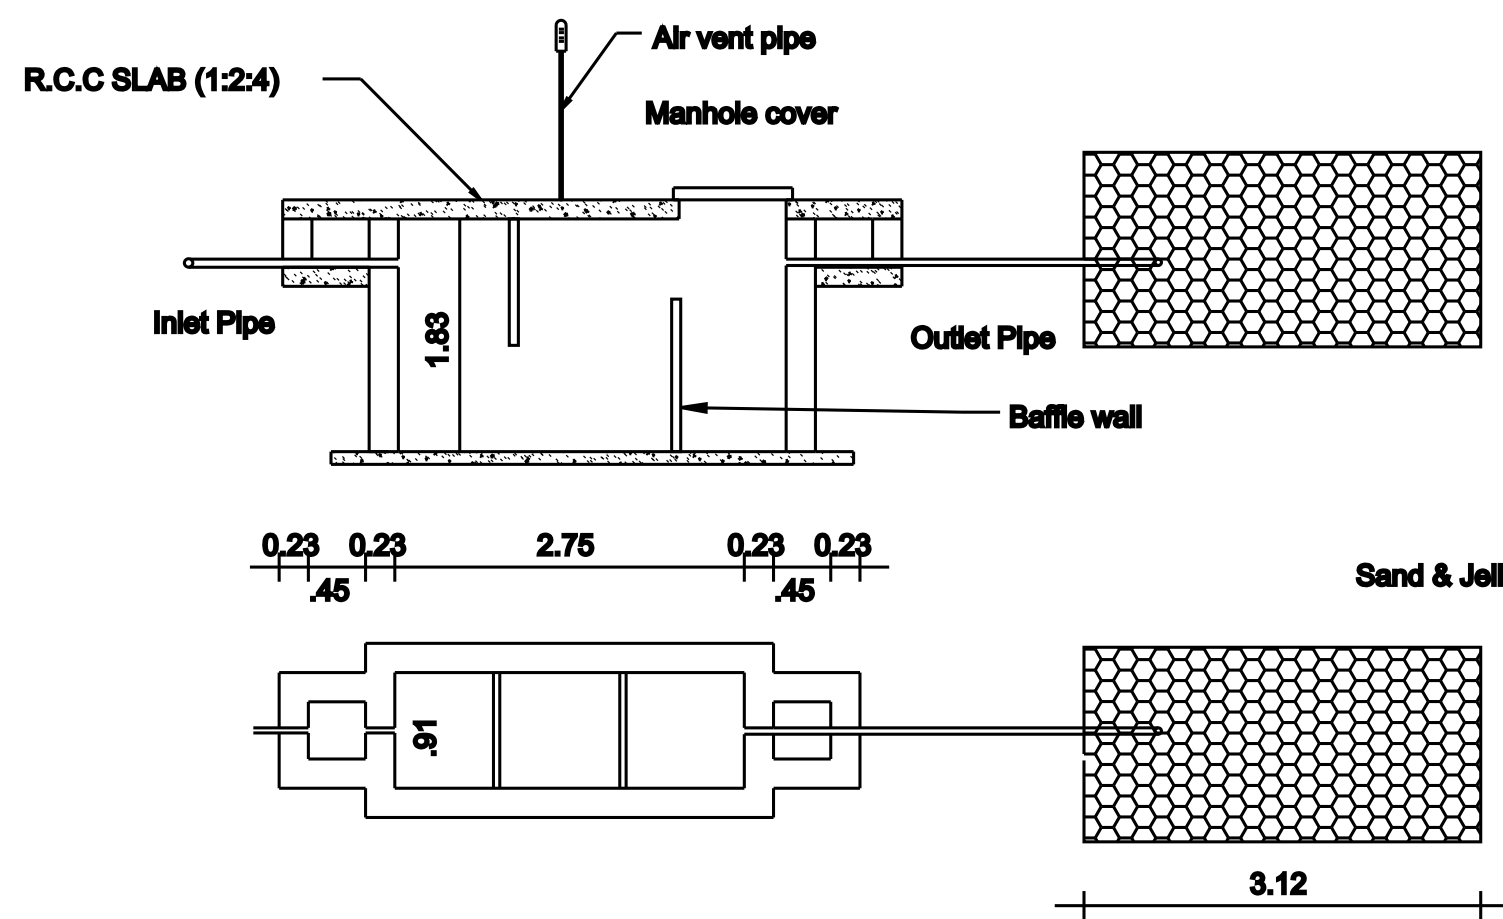


SEPTIC TANK & TRENCH

NOTE:
Rain Water to be Provided
Waste Water To Garden
Percolation Pit to be Provided
Solar System to be Provided

FLOOR SPACE INDEX
FSI= 52.22/485.62=0.10<2
PLOT COVERAGE
PC= 52.22/485.62=10.75 %

Mr. H. Mungunantham Land
41.92 m

41.92 m

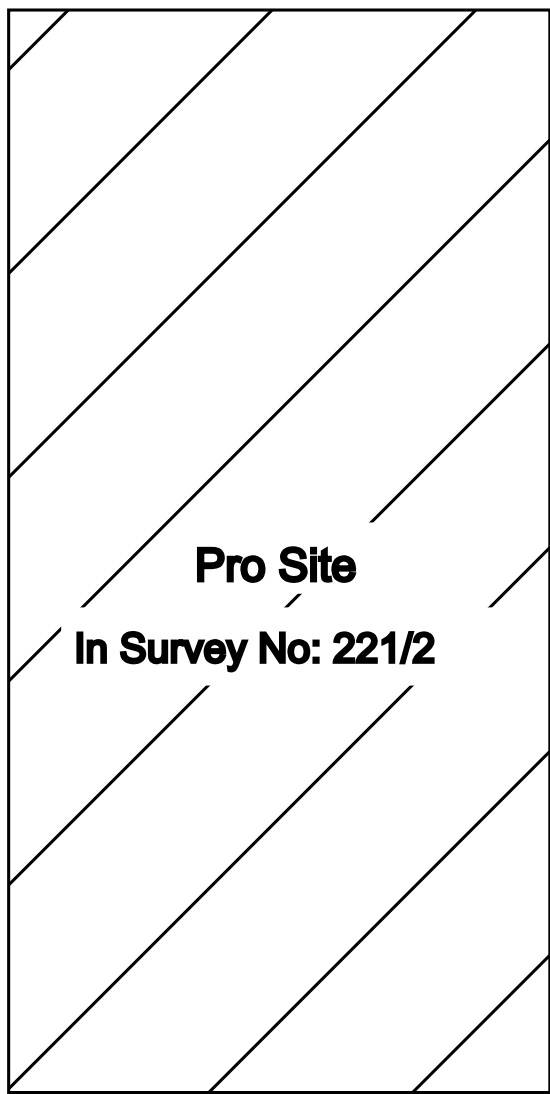

11.58 m
MELA MARAKKUDI STREET

SITE PLAN

Not To Scale