


PLAN SHOWING THE PROPOSED CONSTRUCTION OF RESIDENTIAL DWELLING G.F CONCRETE ROOF HOUSE AFTER REMOVING EXITING BUILDING BEARING (DEMOLITION DOOR NO:21/85/E),


EXG HOUSE DOOR NO:21/85/G&21/85/B, SY NO:704/1A2, PATTa NO:1089, WARD NO:07, NORTH STREET, NORTH VELLALANVILAI, PARAMANKURICHI VILLAGE AND PANCHAYAT,

UDANGUDI PANCHAYAT UNION, TIRUCHENDUR TALUK, THOOTHUKUDI DISTRICT.



NAME OF THE APPLICANT: Mr.THEVAGNANAM VICTOR JEYASINGH (S/0) Mr.CHELLAIYA

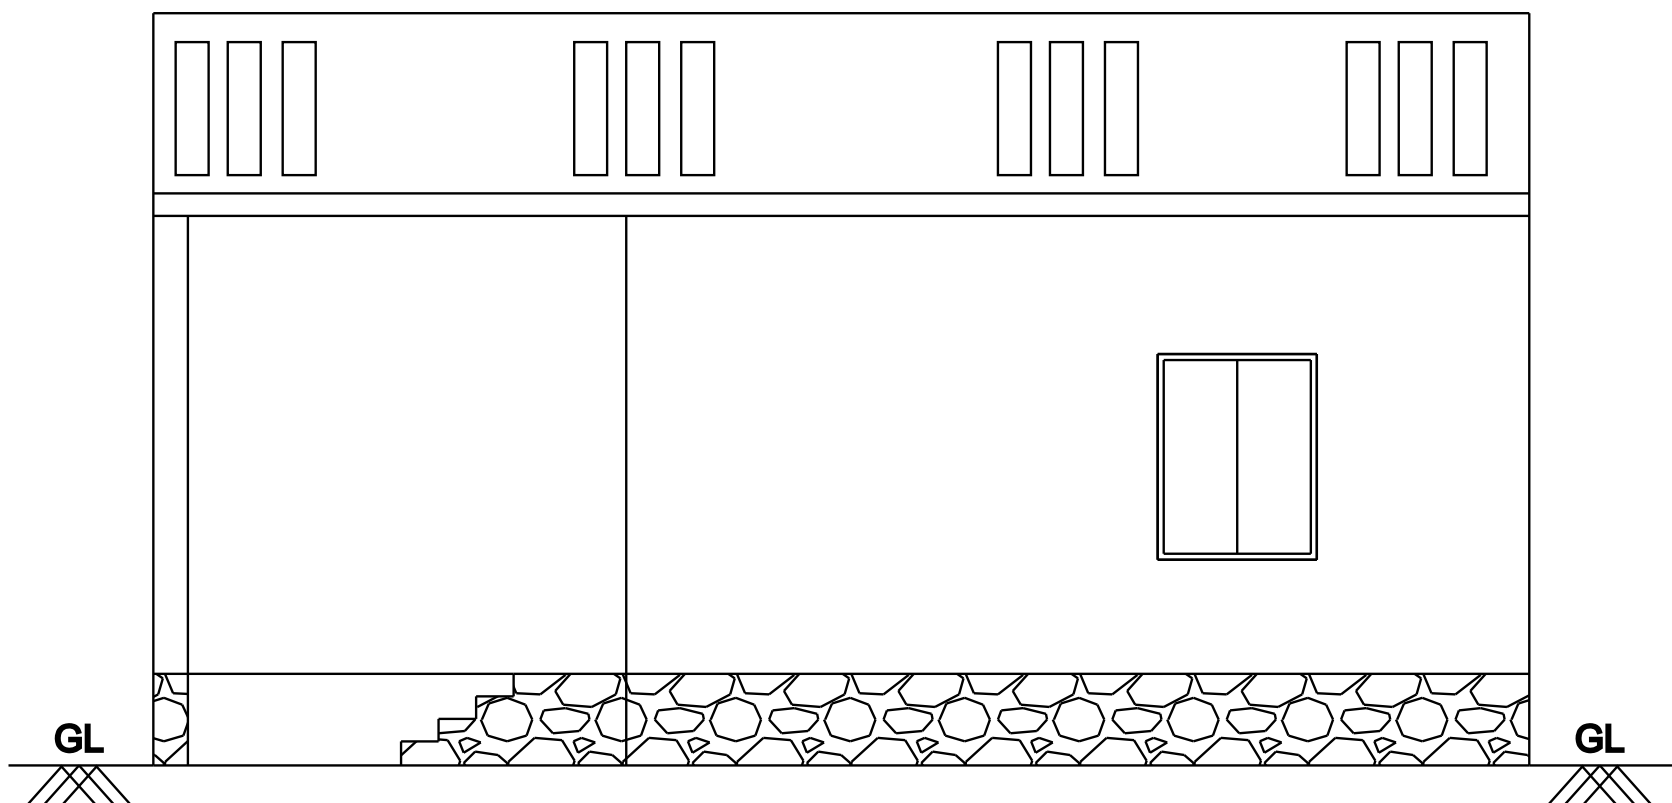


FRONT ELEVATION

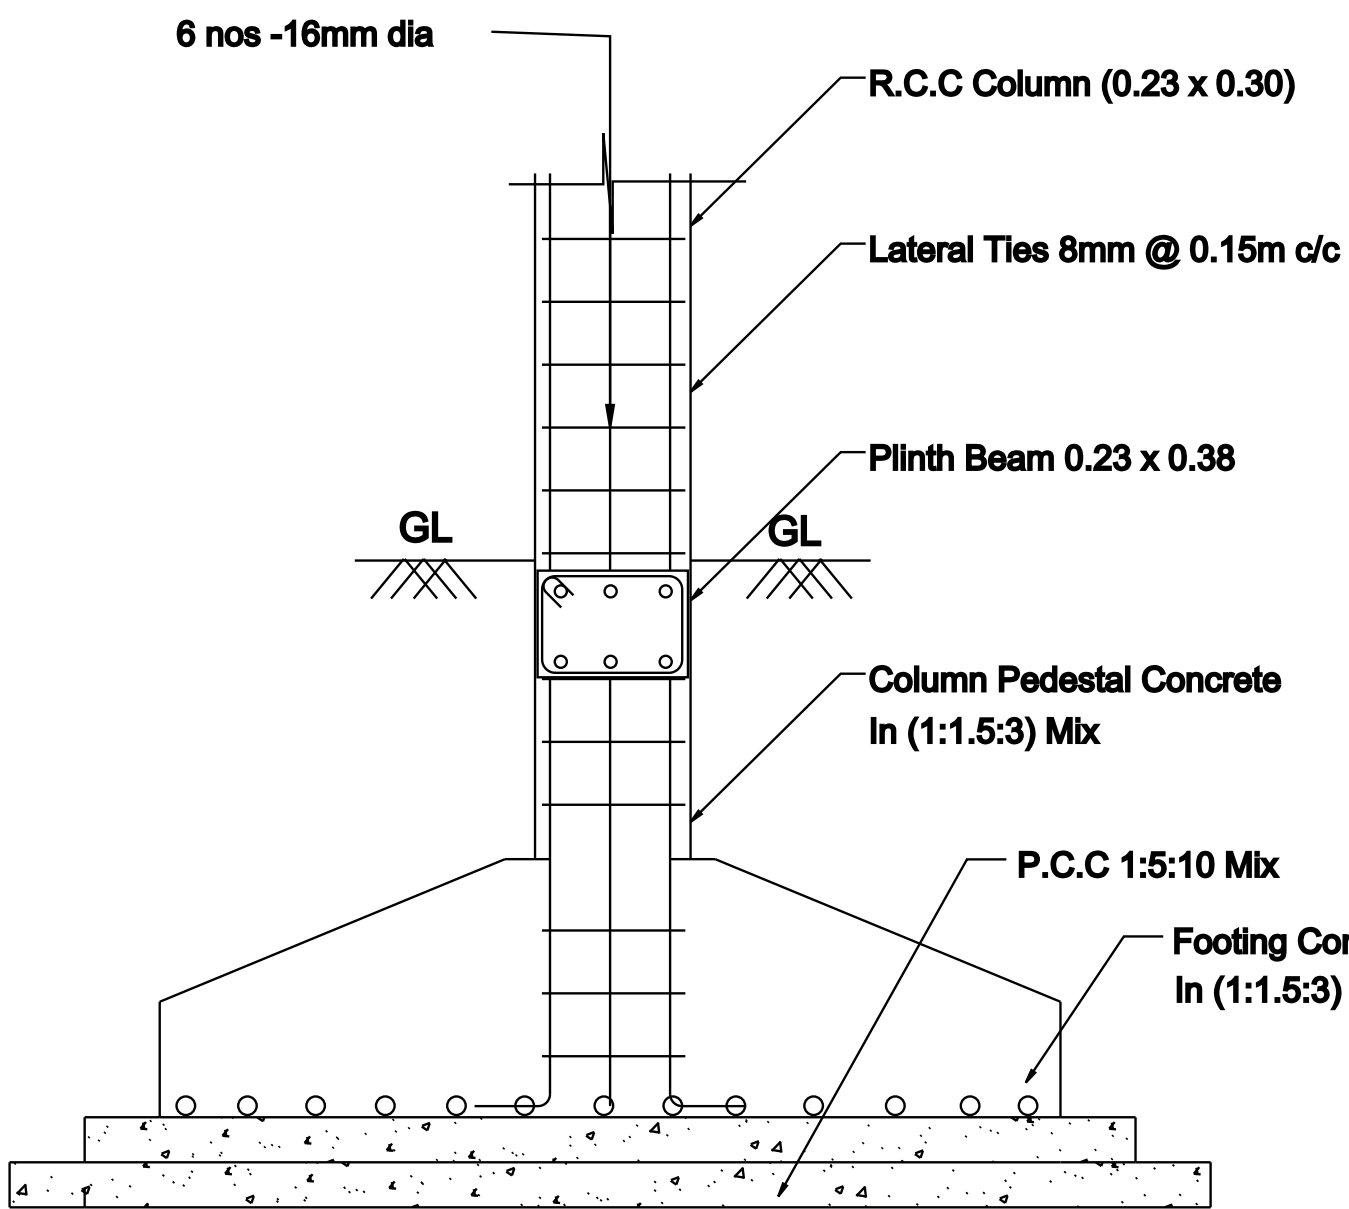


COLUMN FOOTING DETAILS

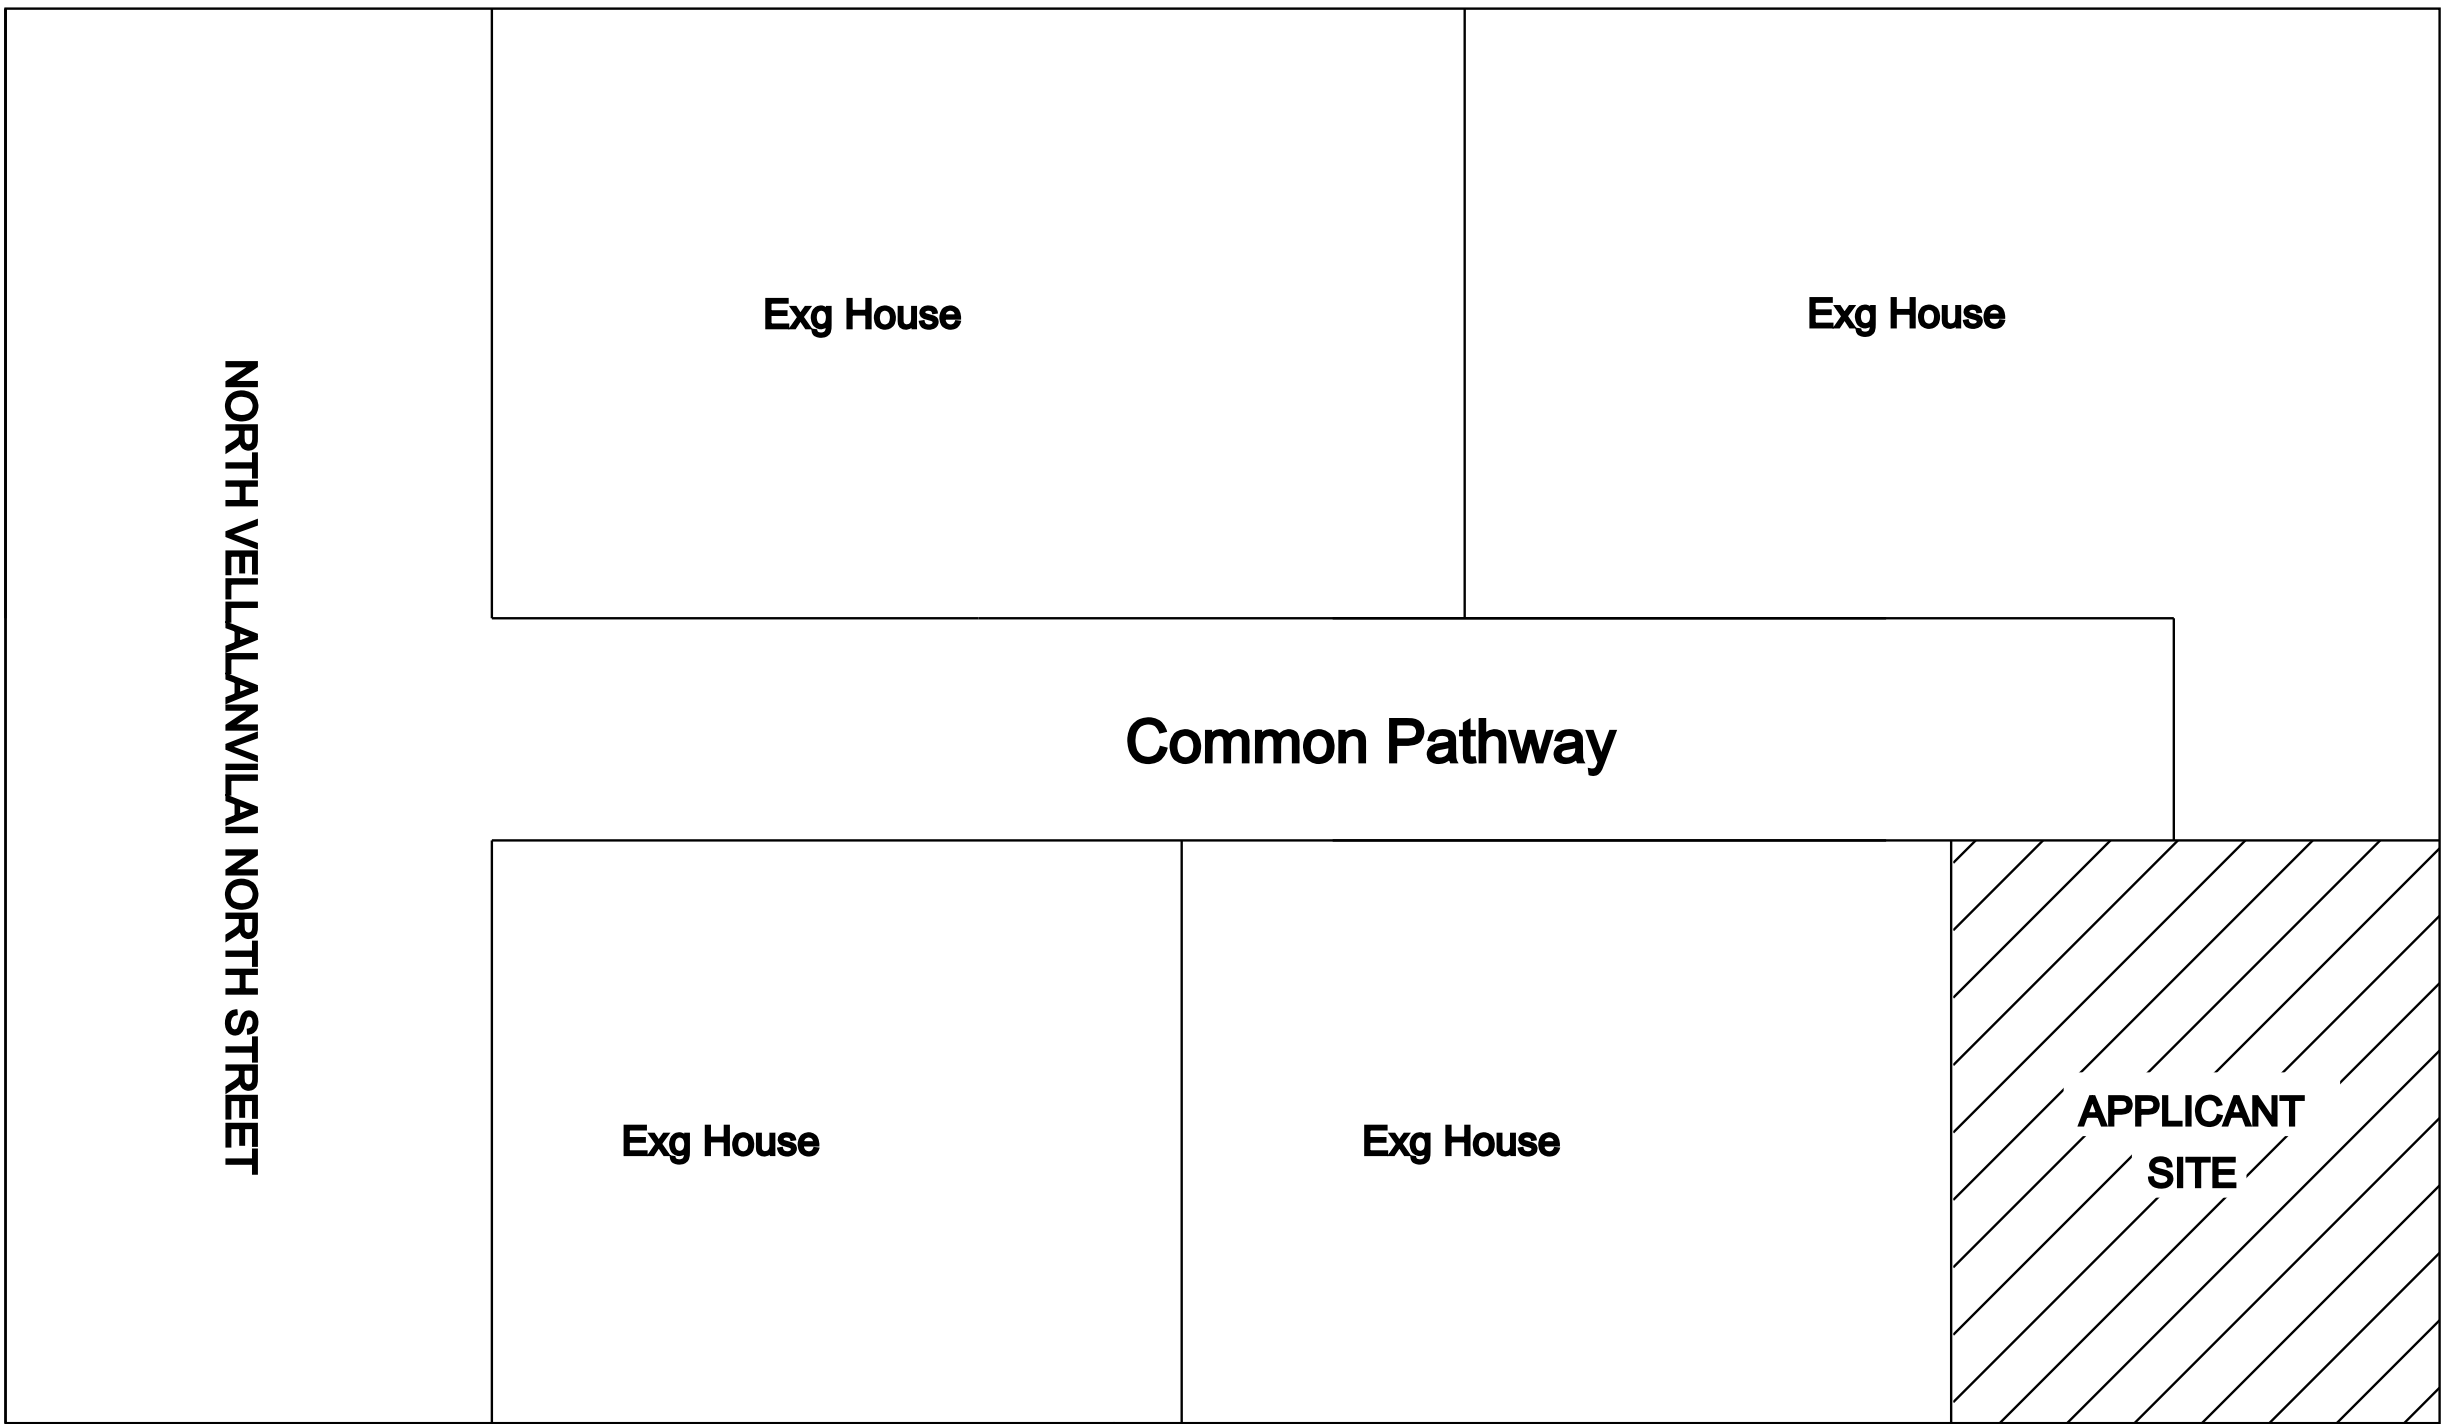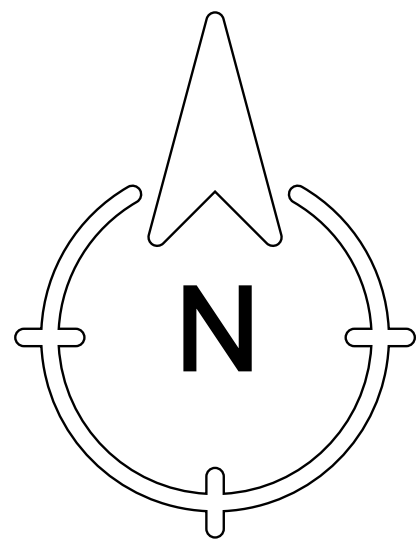


KEY PLAN

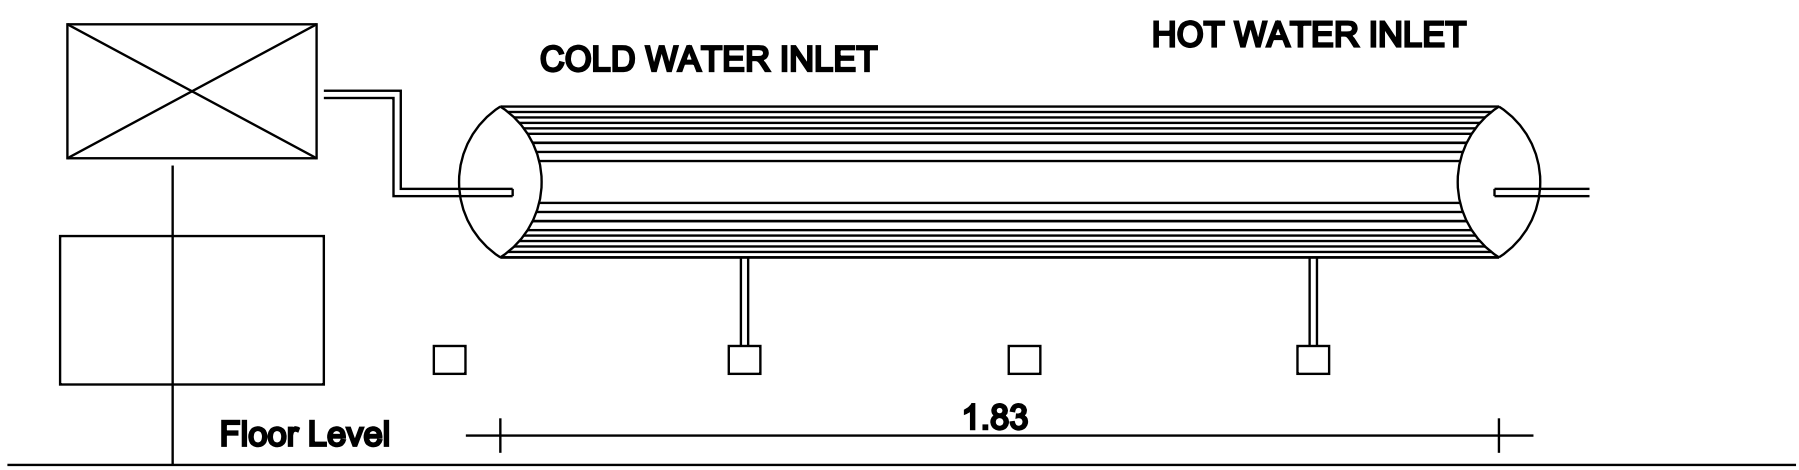


DETAILS OF SOLAR HOT WATER SYSTEM

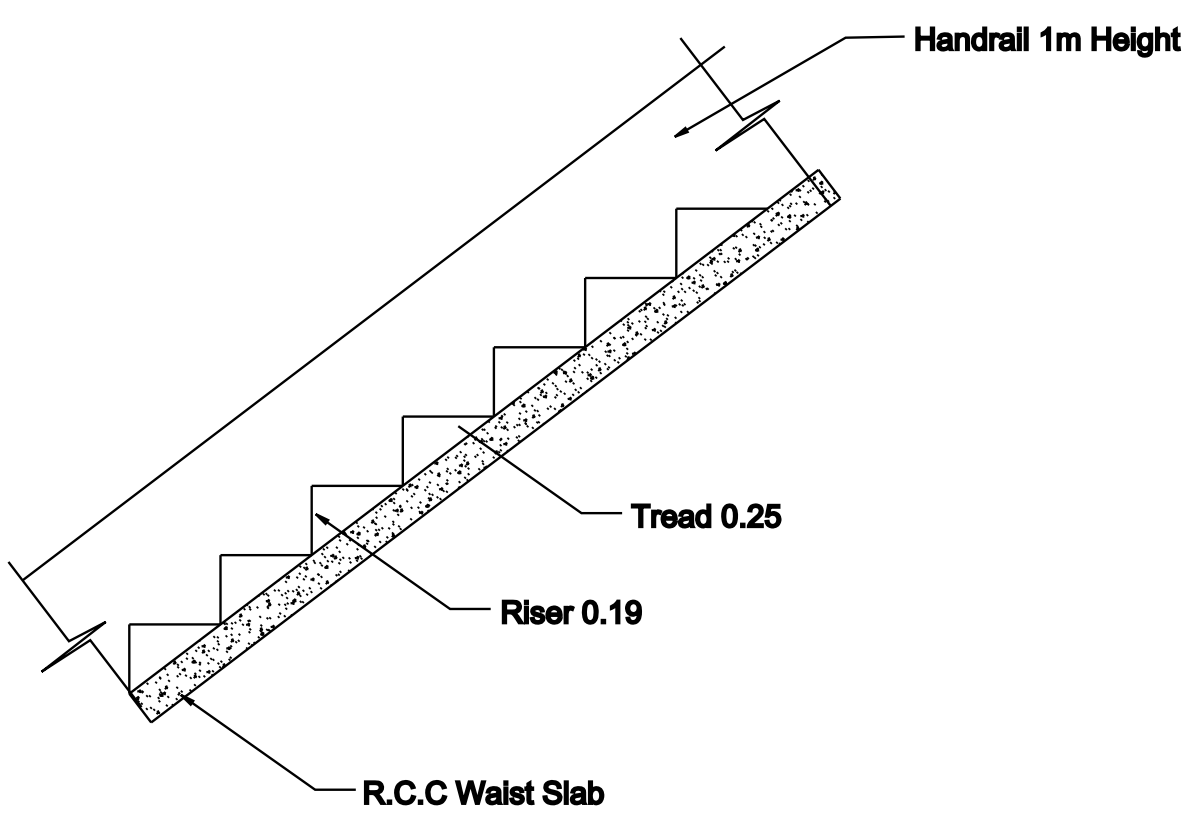


STAIR DETAILS

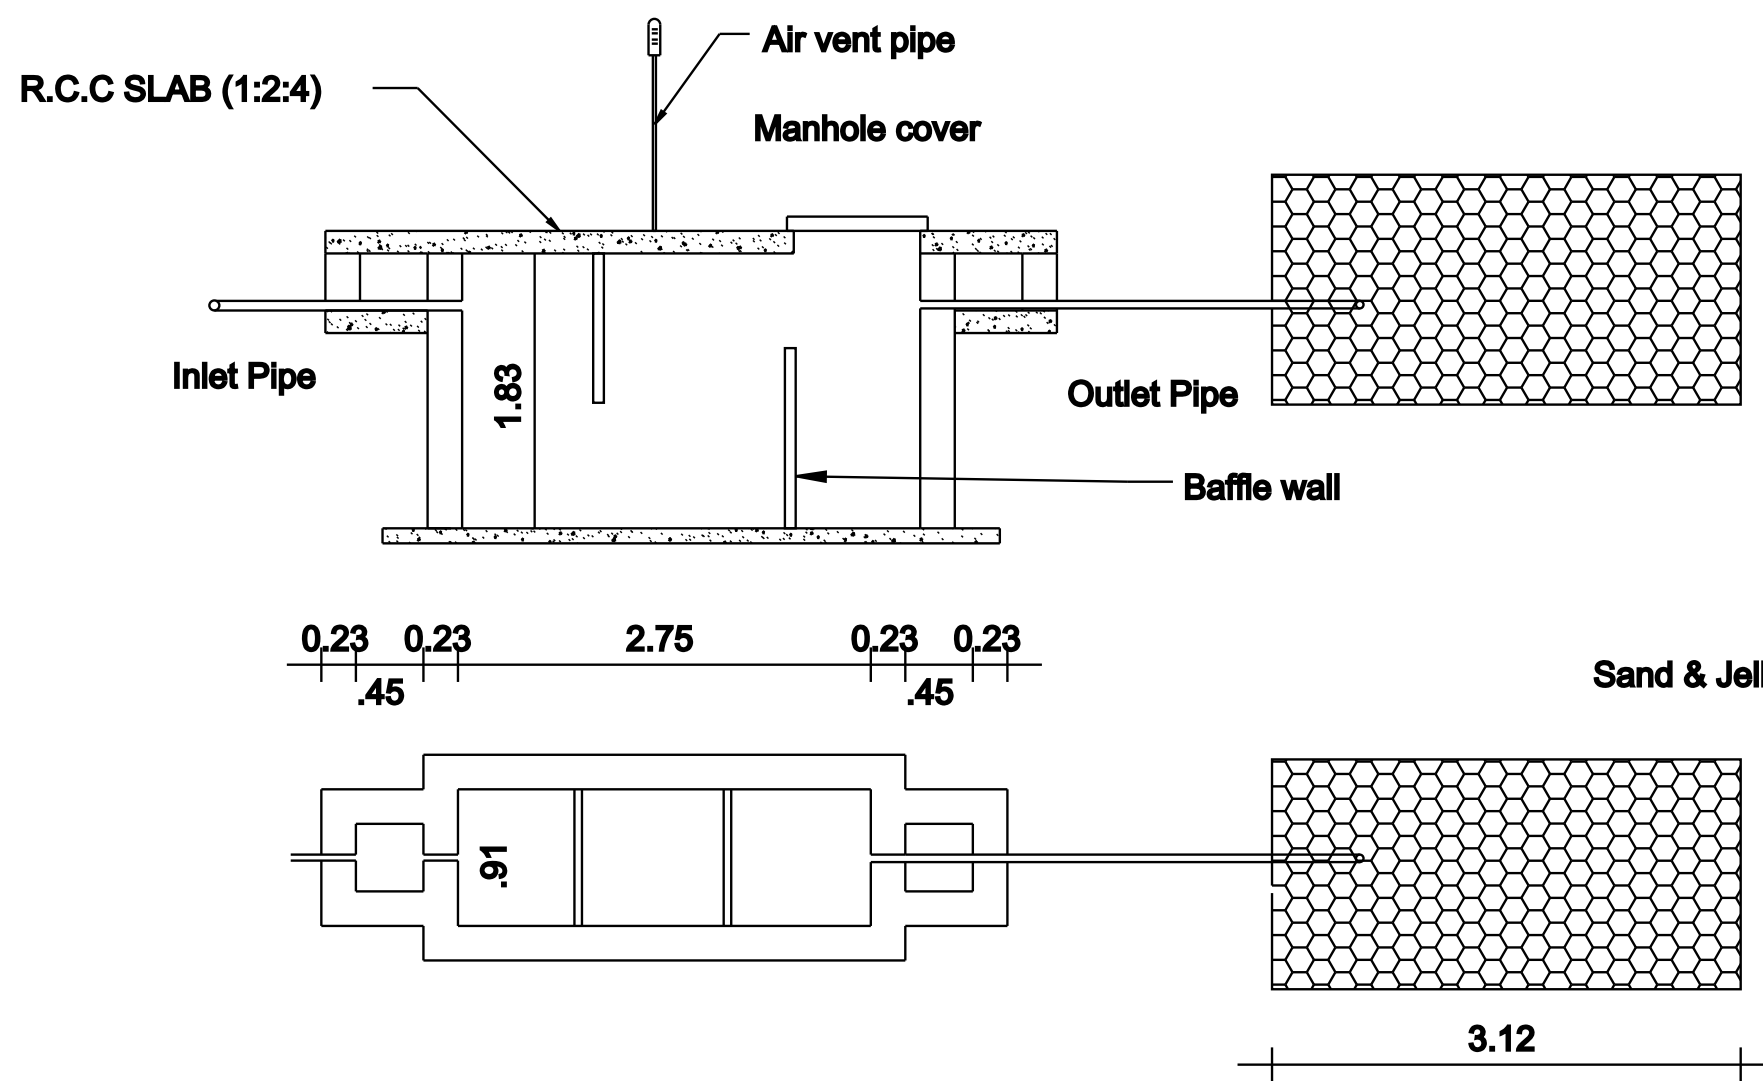


SEPTIC TANK & TRENCH

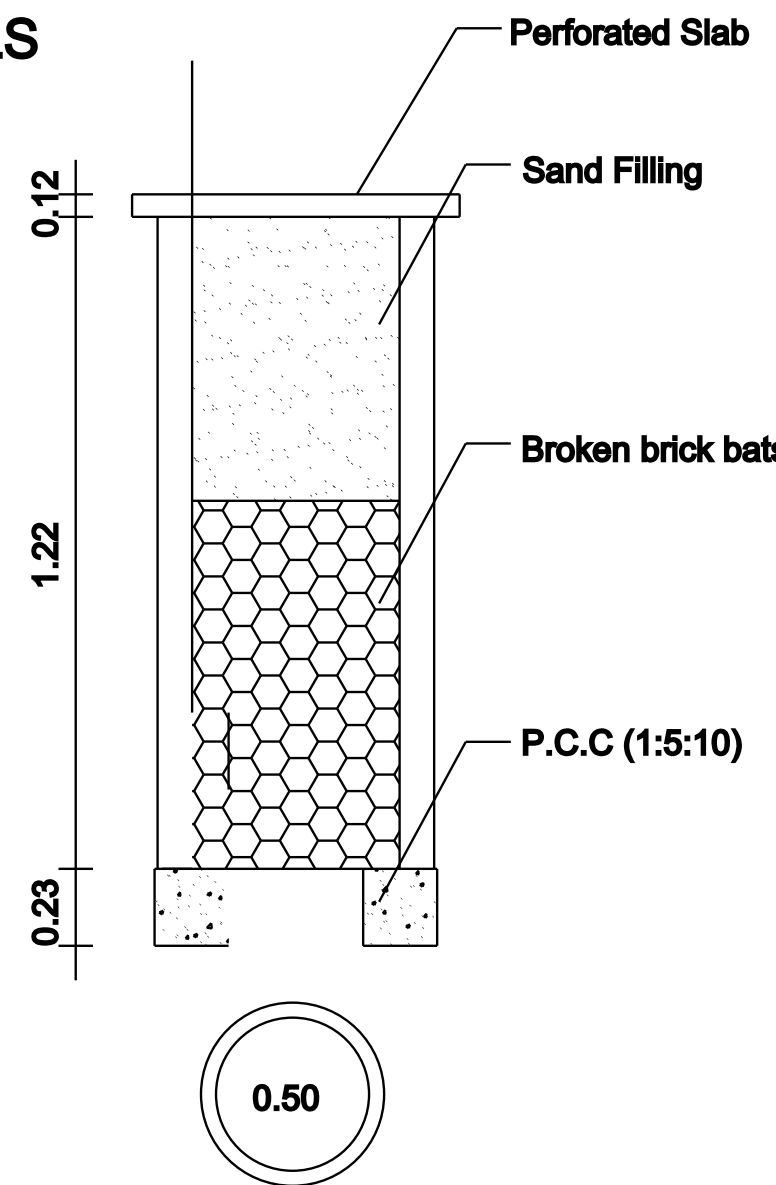


RAIN WATER COLLECTION WELL

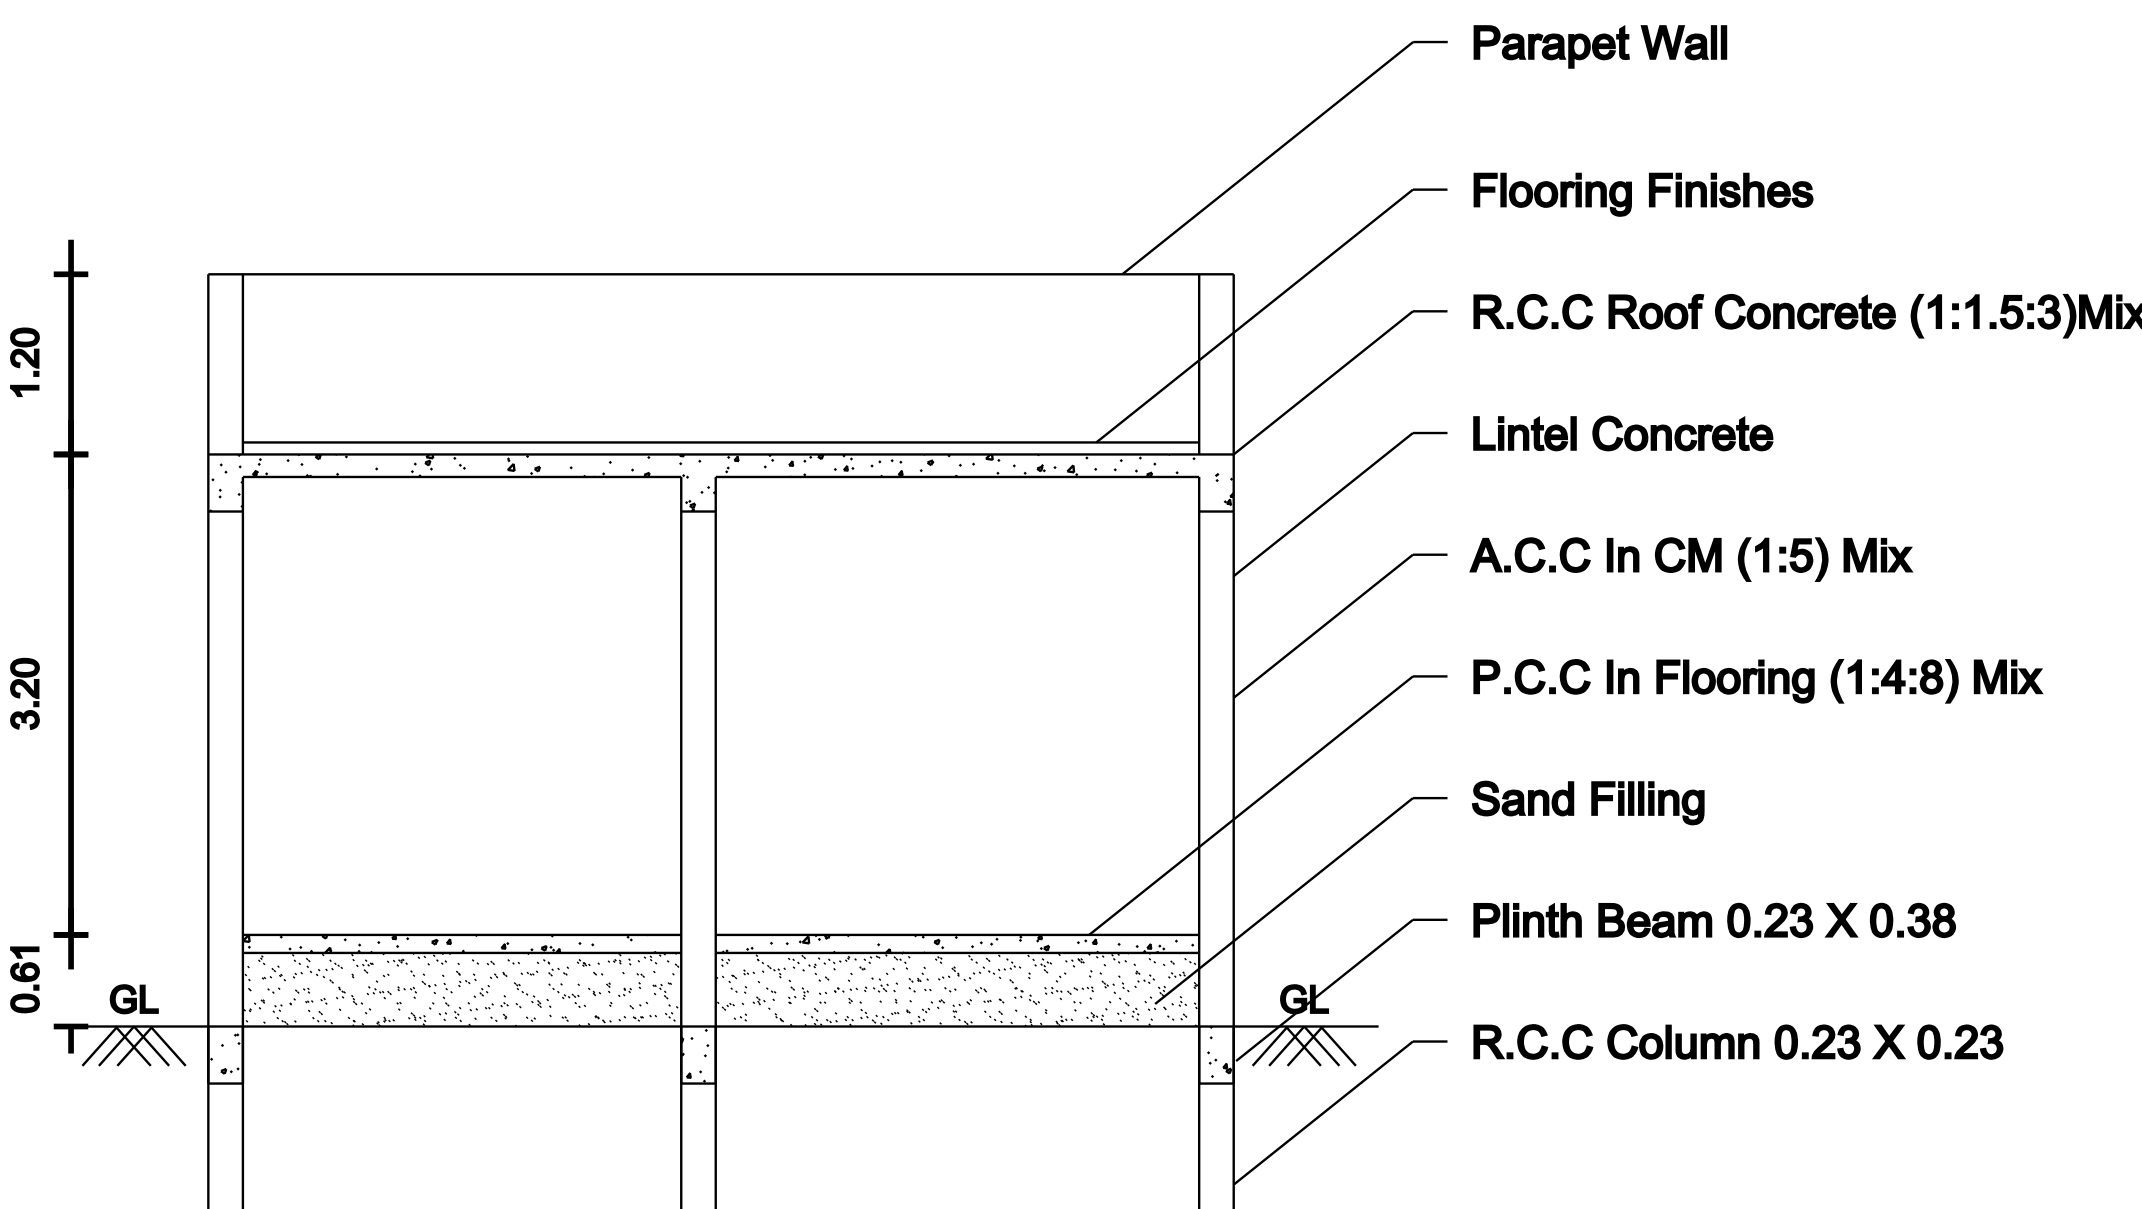


SECTION ON 'AB'

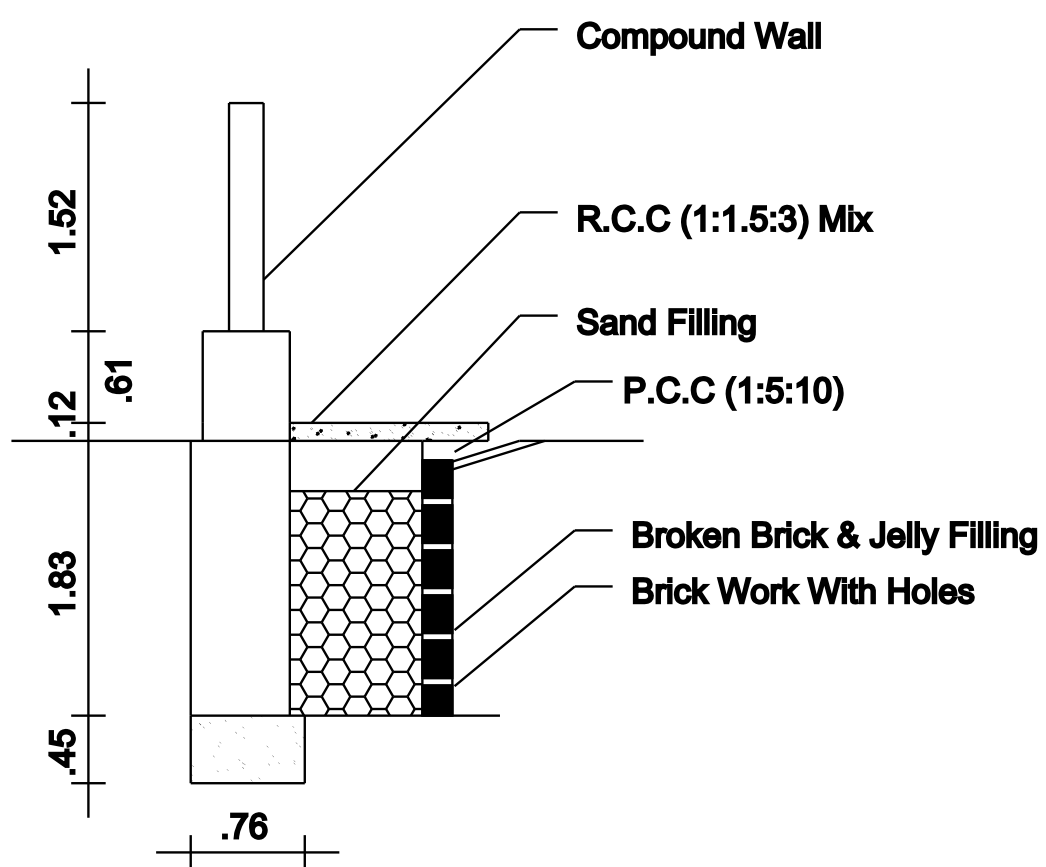

RAIN WATER HARVEST DETAILS

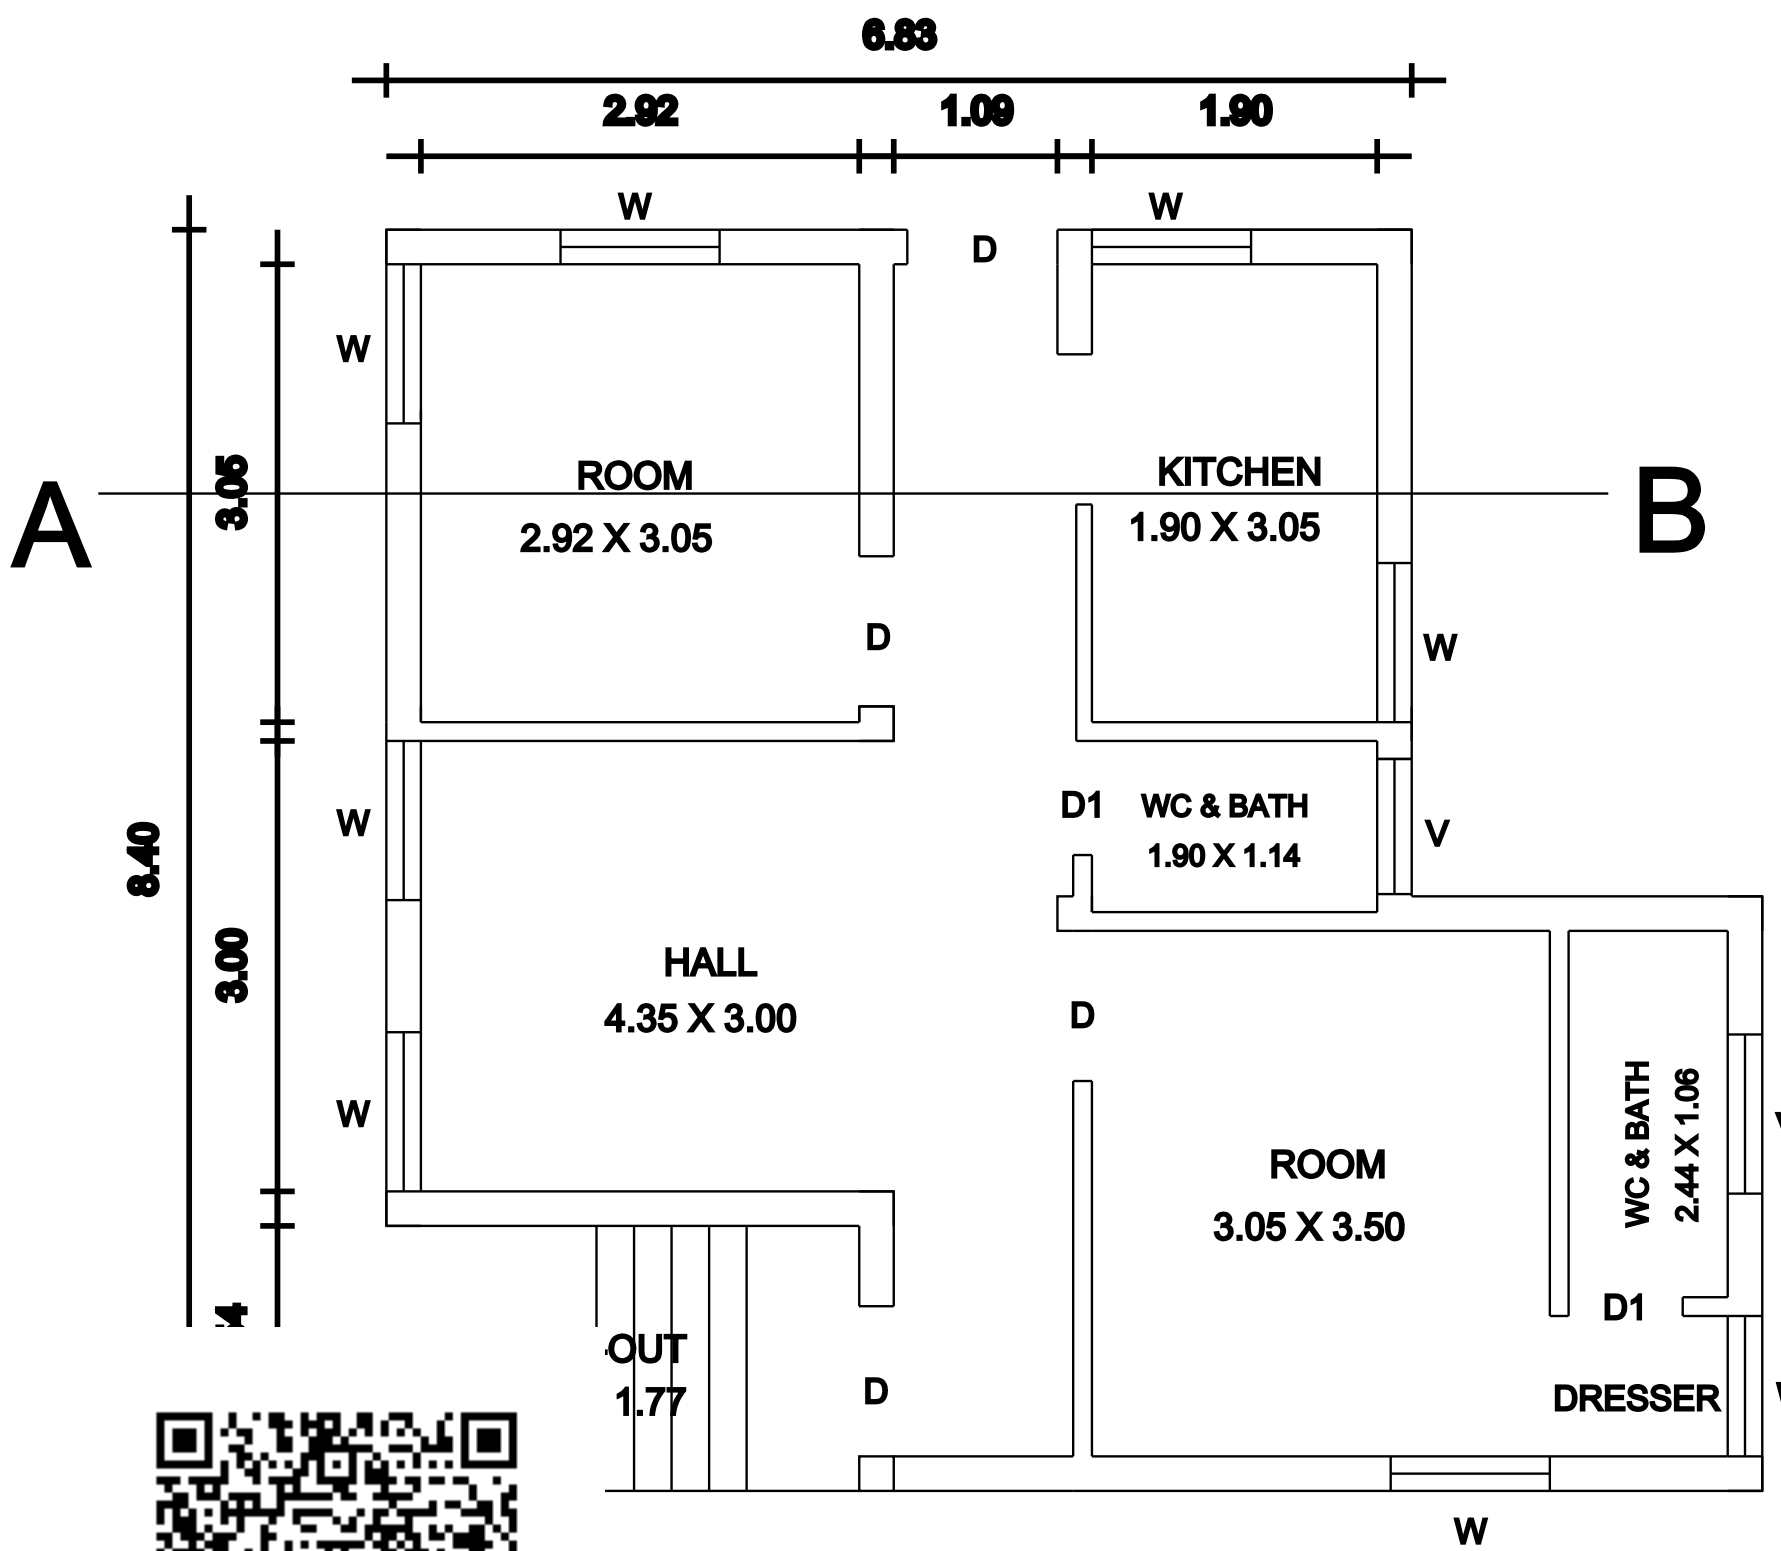

GROUND FLOOR PLAN

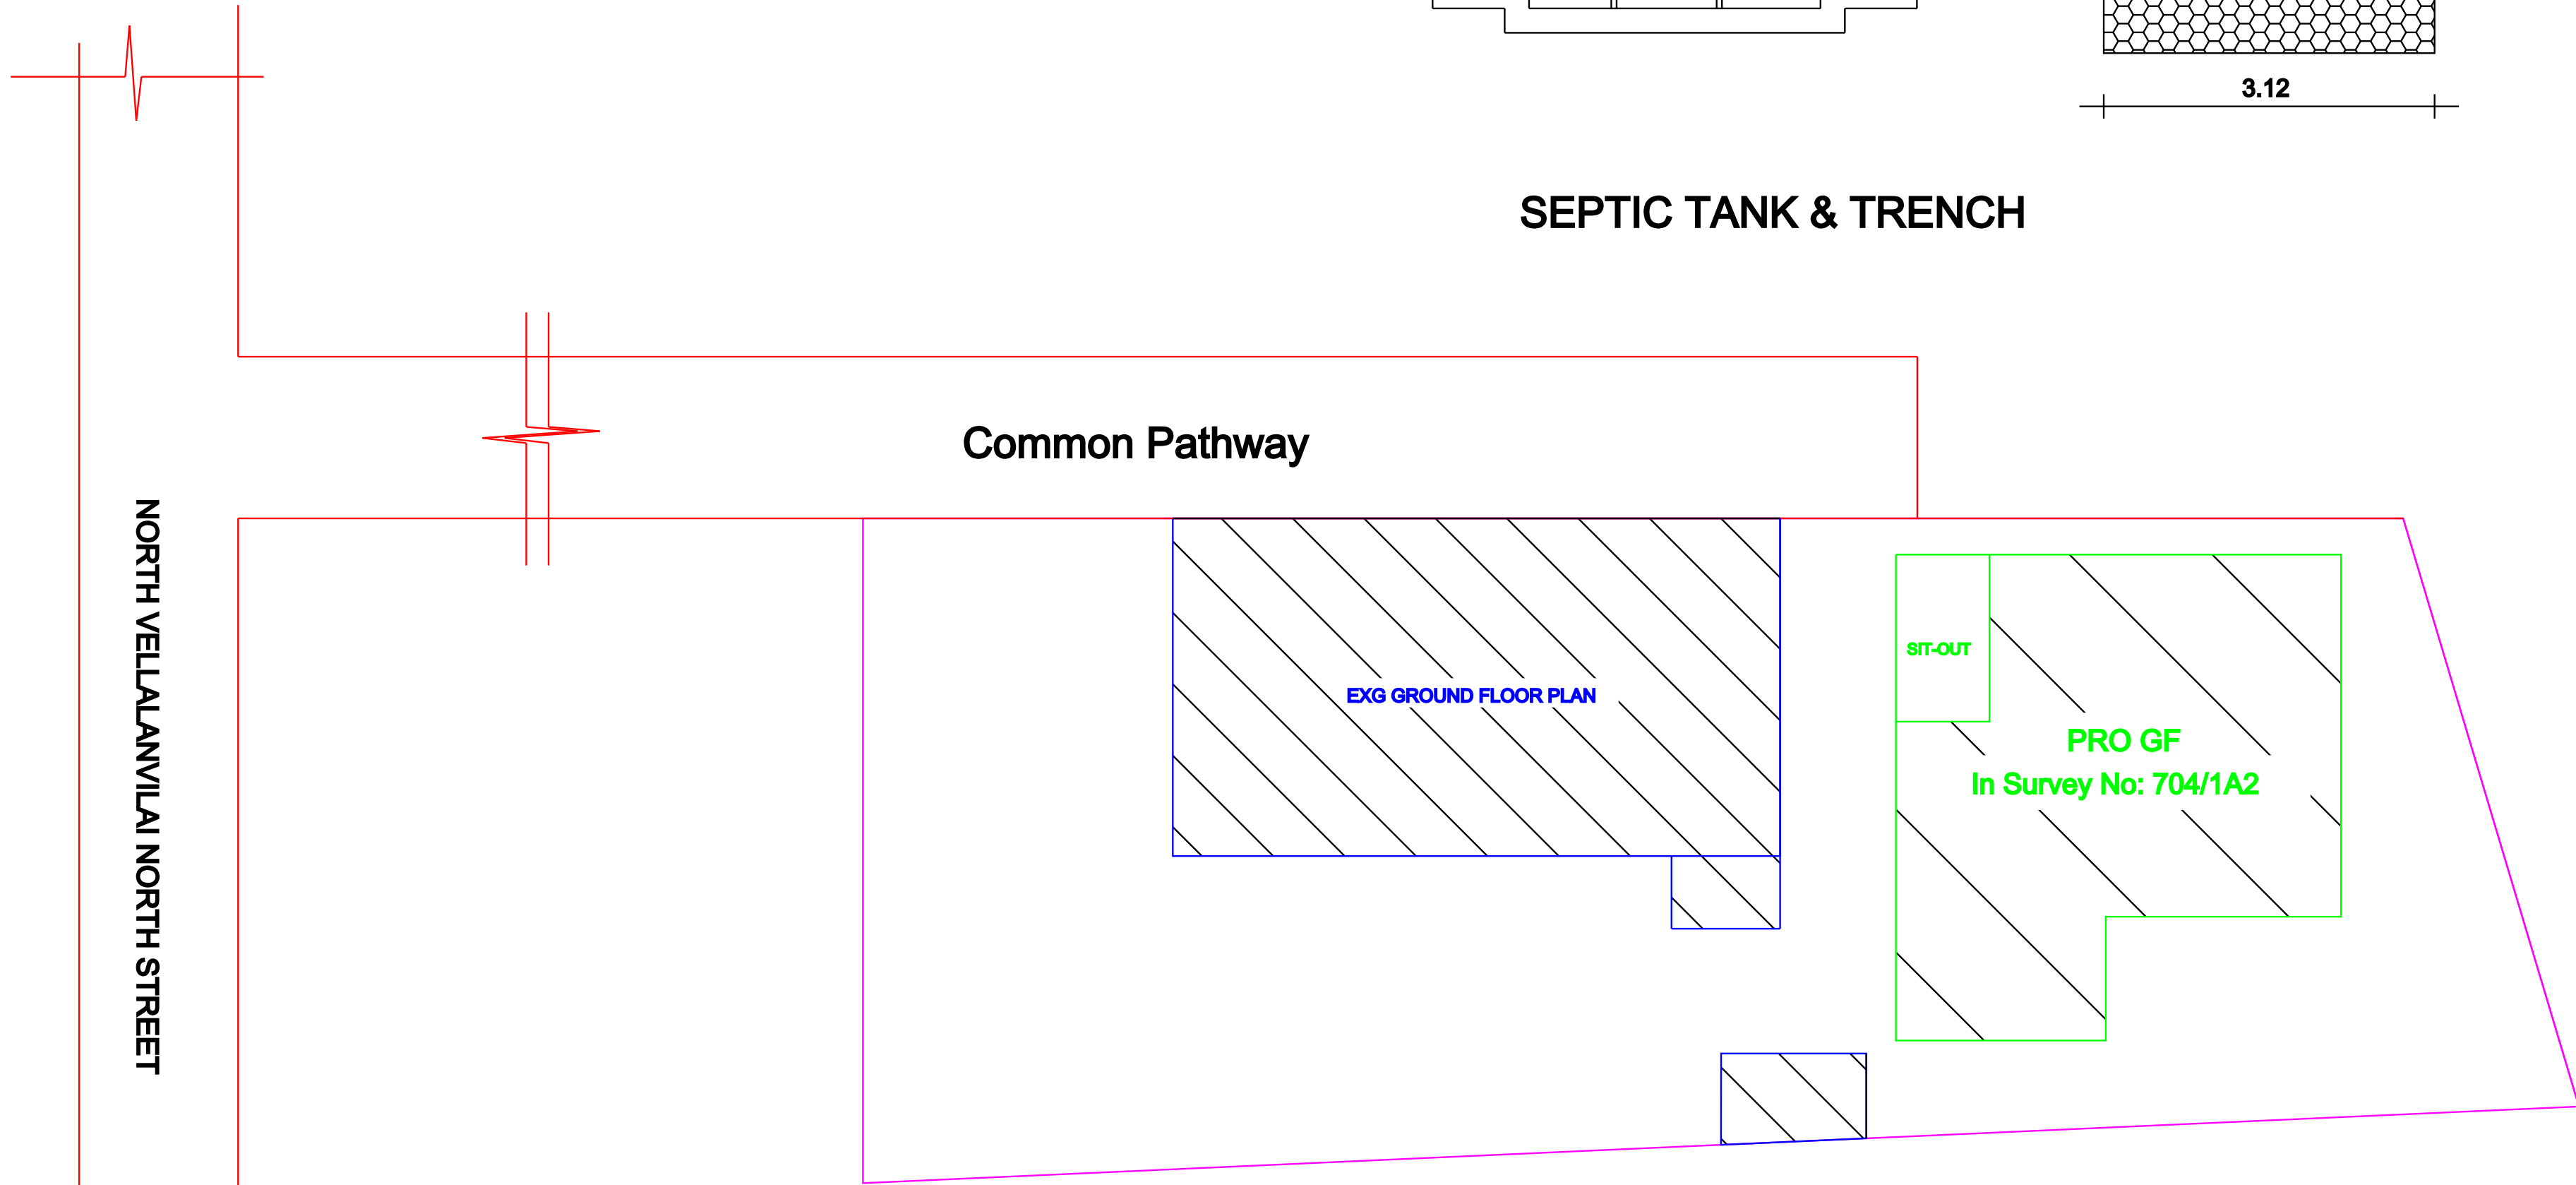

SITE PLAN

Not To Scale

NOTE:
Rain Water to be Provided
Waste Water To Garden
Percolation Pit to be Provided
Solar System to be Provided

FLOOR SPACE INDEX
FSI= 141.01/364.22=0.38<2
PLOT COVERAGE
PC= 141.01/364.22=38.71 %

AREA STATEMENT

	Site Area(9 Cents)	364.22 Sq.m	3920.40 Sq.ft
	Pro Ground Floor Area	61.01 Sq.m	657.02 Sq.ft
	Exg Ground Floor Area	80.00 Sq.m	861.11 Sq.ft
	Open Area	223.21 Sq.m	2402.27 Sq.ft

JOINERY DETAILS

D	DOOR	1.00	2.13
D1	DOOR	0.76	2.13
W	WINDOW	1.06	1.37
V	VENTILATOR	0.91	0.61

OFFICE USE

APPLICANT

Er.R.MOHAMED IRSATH

Register Engineer in DRDA-UDY/2022/05

Municipality Engineer -139/LS/2022/00002058

Licensed Surveyor & Consulting Engineer

Build-Up Construction,

18, Periya Street, Udangudi-628203

Cell:9750953055, 9629271761

REGISTERED ENGINEER

ALL DIMENSIONS ARE IN METER (Scale:1:100)