


PLAN SHOWING THE PROPOSED CONSTRUCTION OF GROUND & FIRST FLOOR R.C.C ROOF COMMERCIAL BUILDING IN



DISMATLING BUILDING DOOR NO :2/58/T, SURVEY NO:248/3A1A & 3A2, PATTa NO:4330 & 3972, KAYAMozHI ROAD,

PARAMANKURICHl VILLAGE & PANCHAYAT, UDANGUDI UNION, TIRUCHENDUR TALUK, THOOThUKUDI DISTRICT.


OWNER NAME : Mrs.B.VIDHYA, W/o BIRLA BOSE

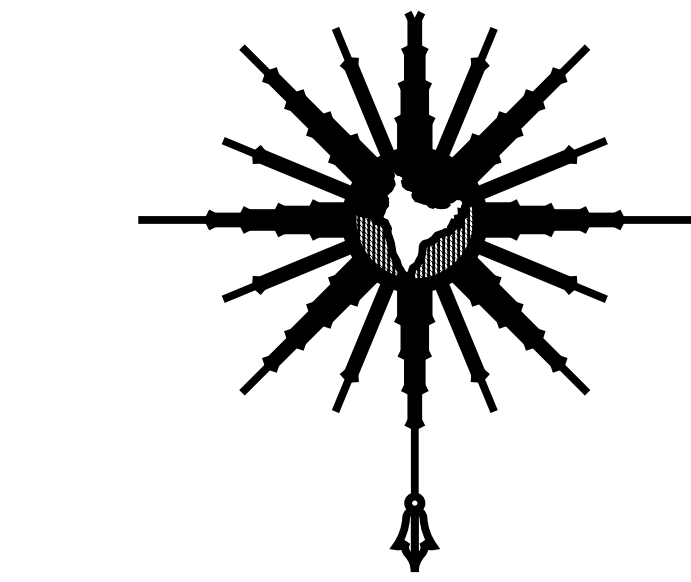


(MAGNETIC NORTH)

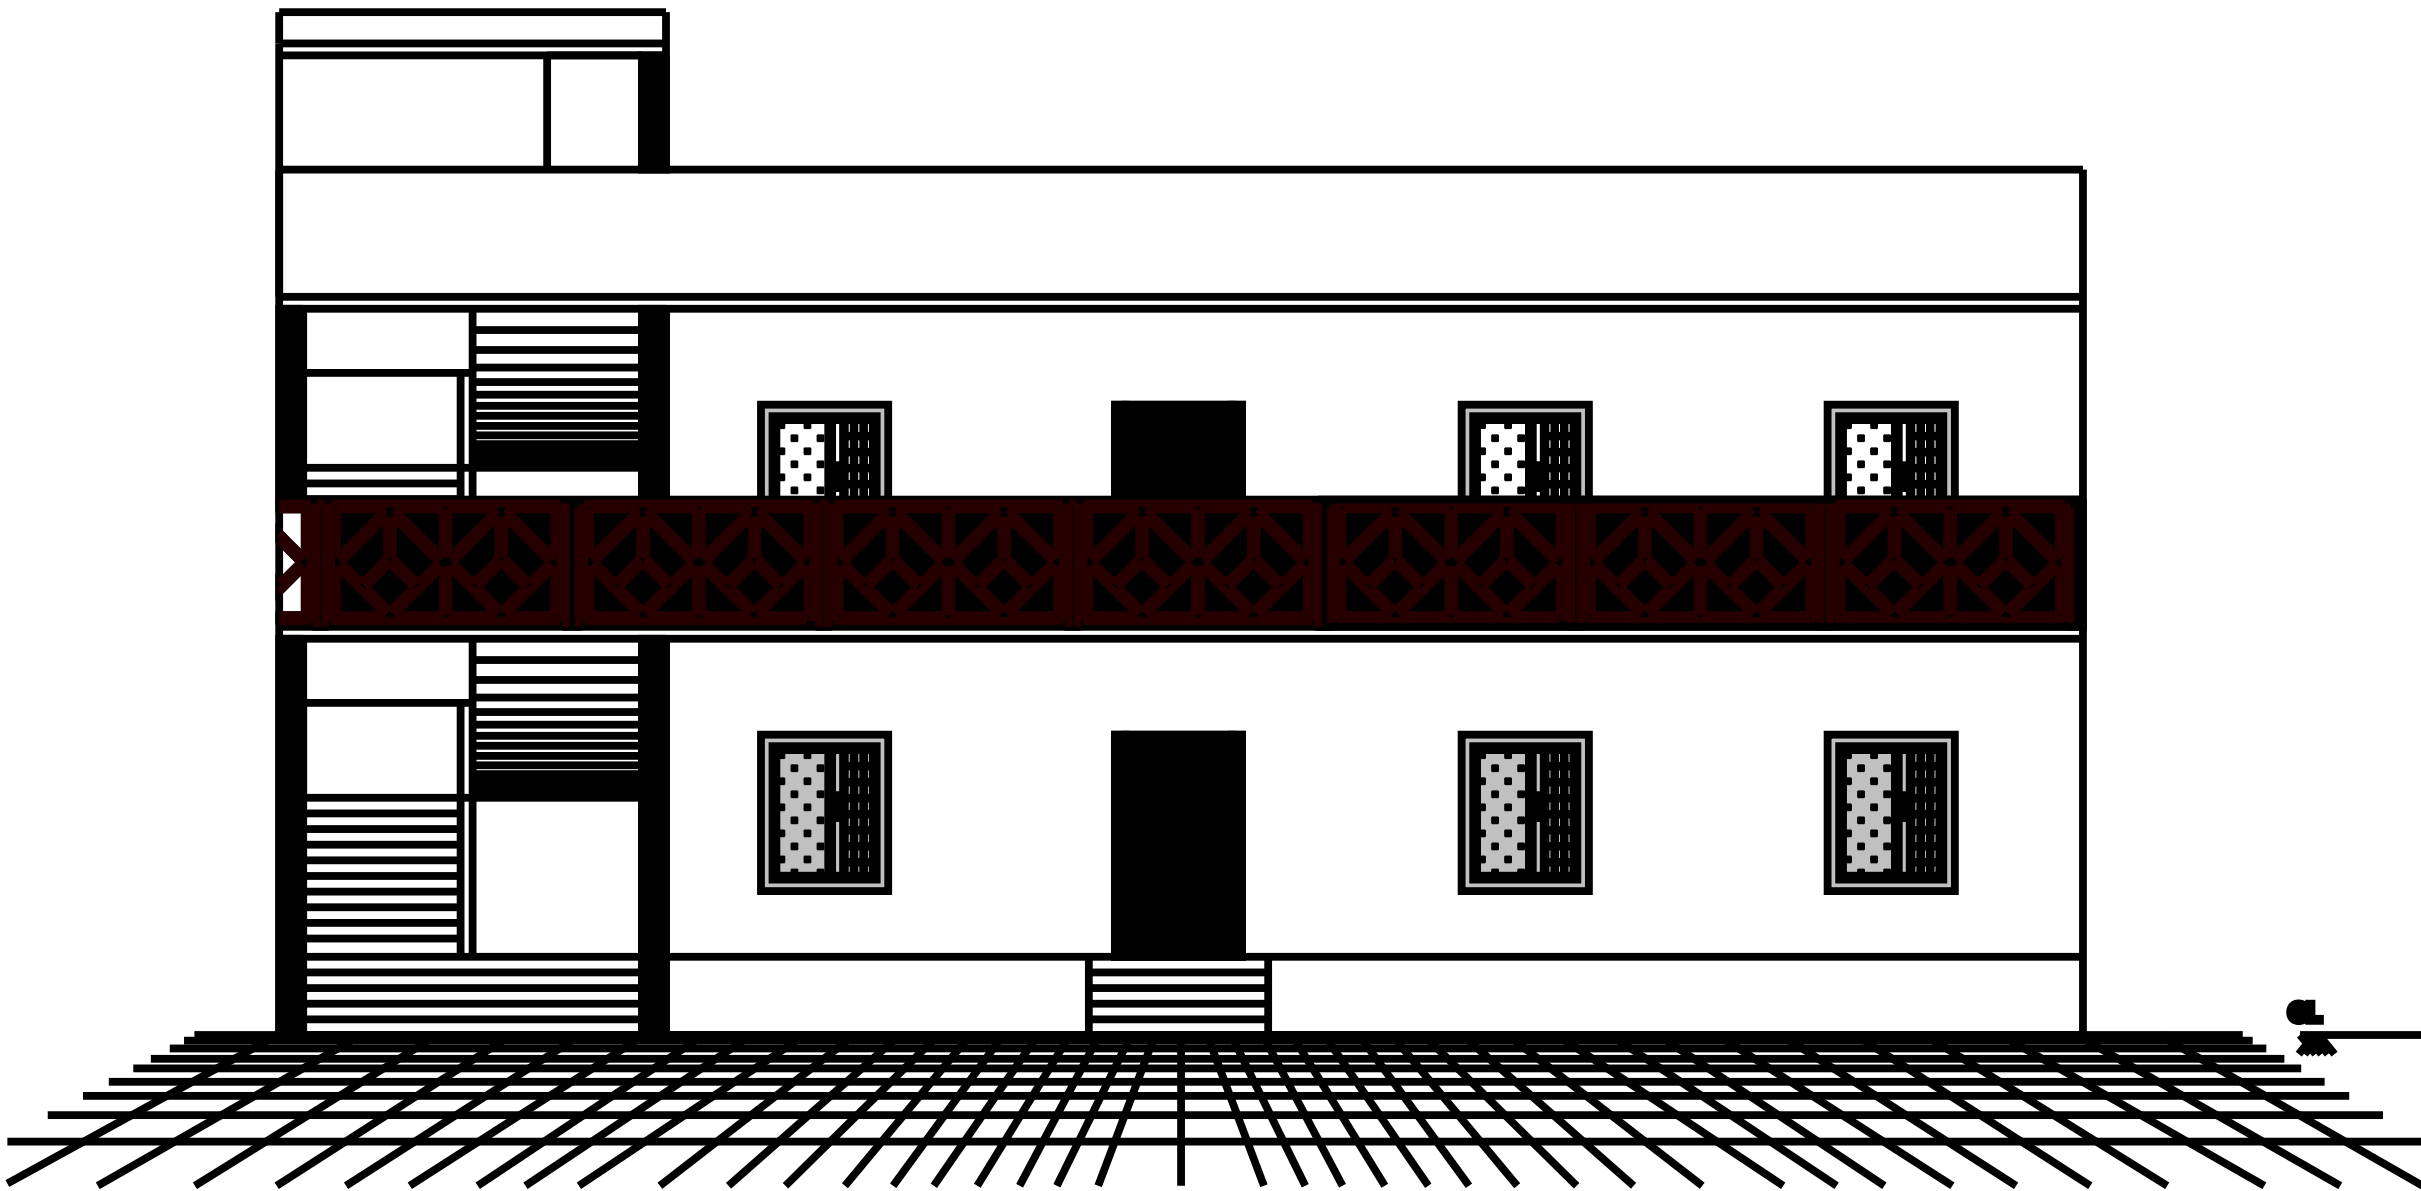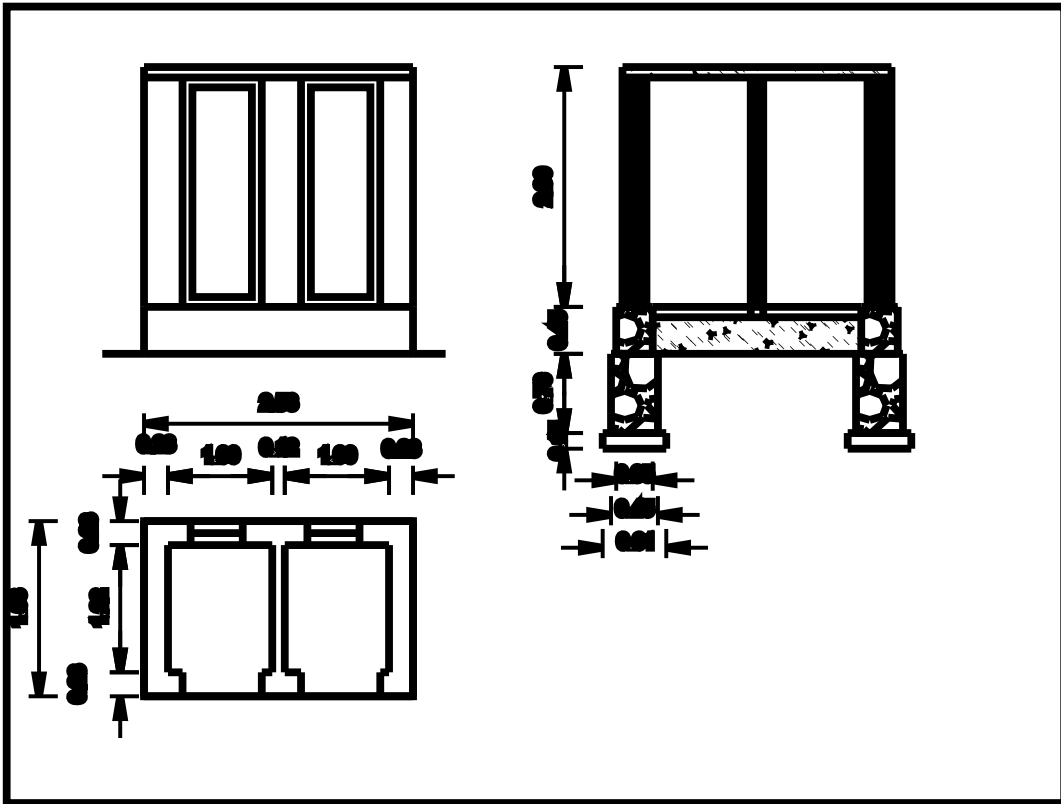


FRONT ELEVATION.

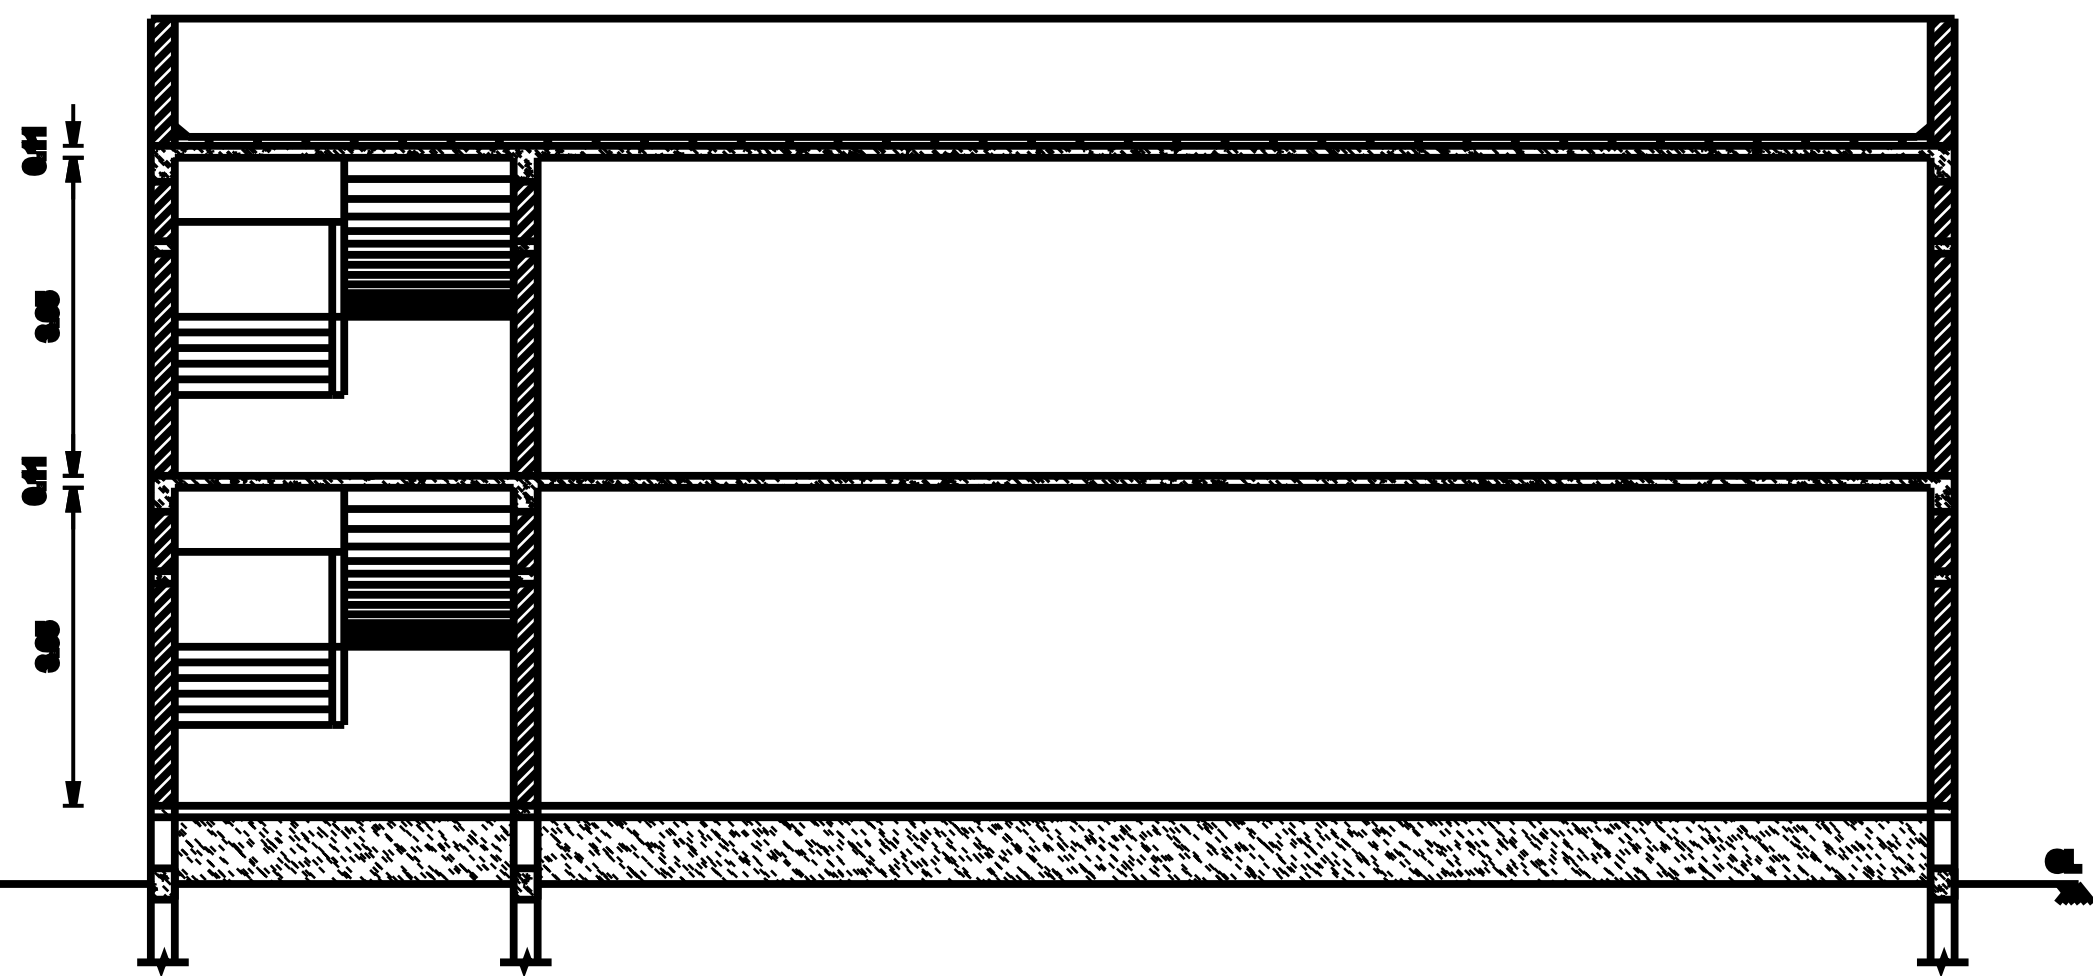


SECTION "A-A".

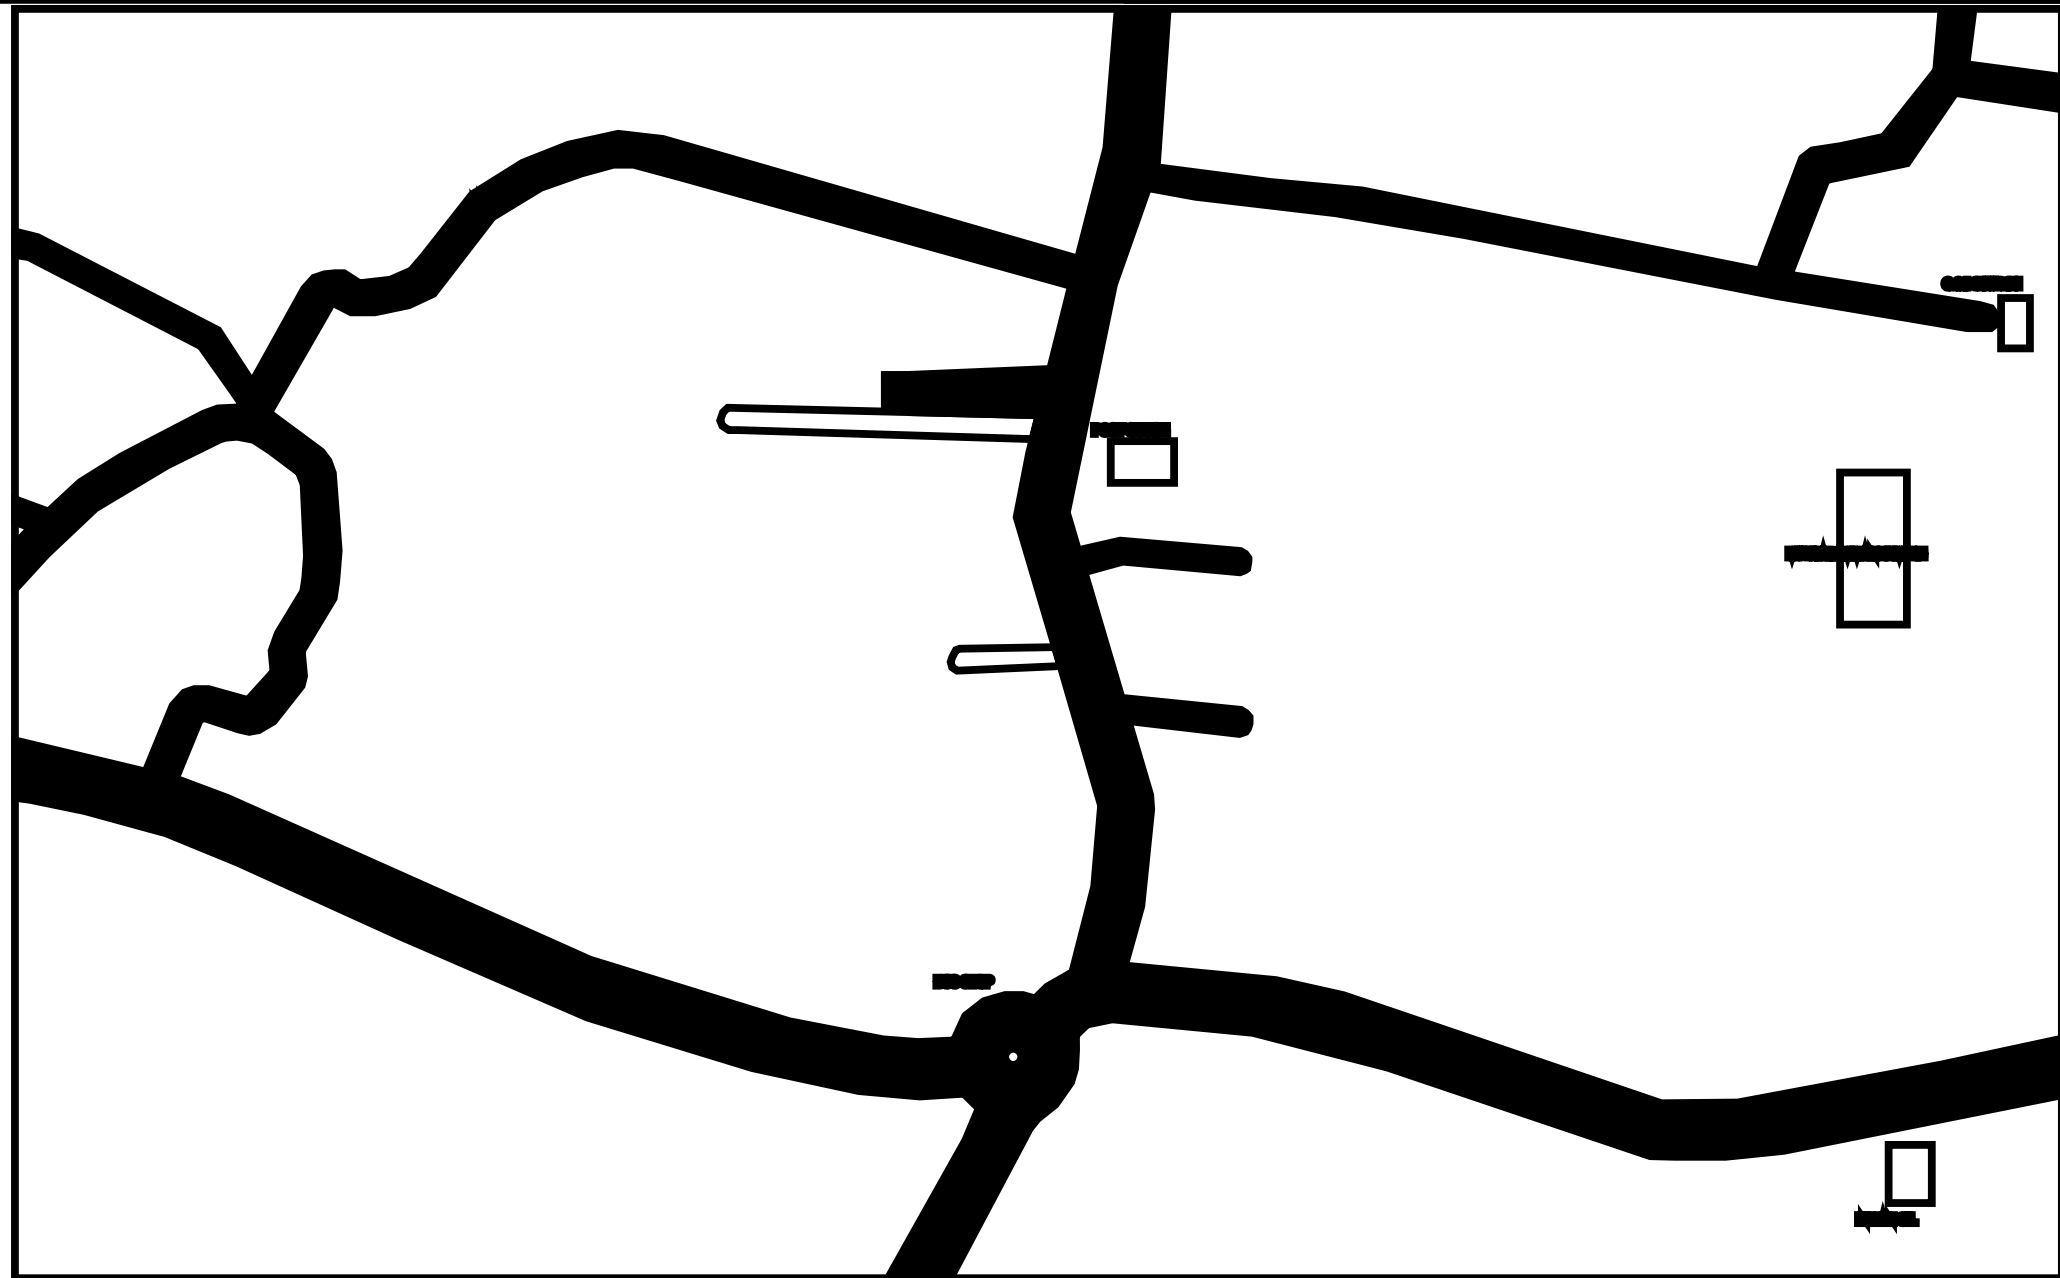


KEY PLAN

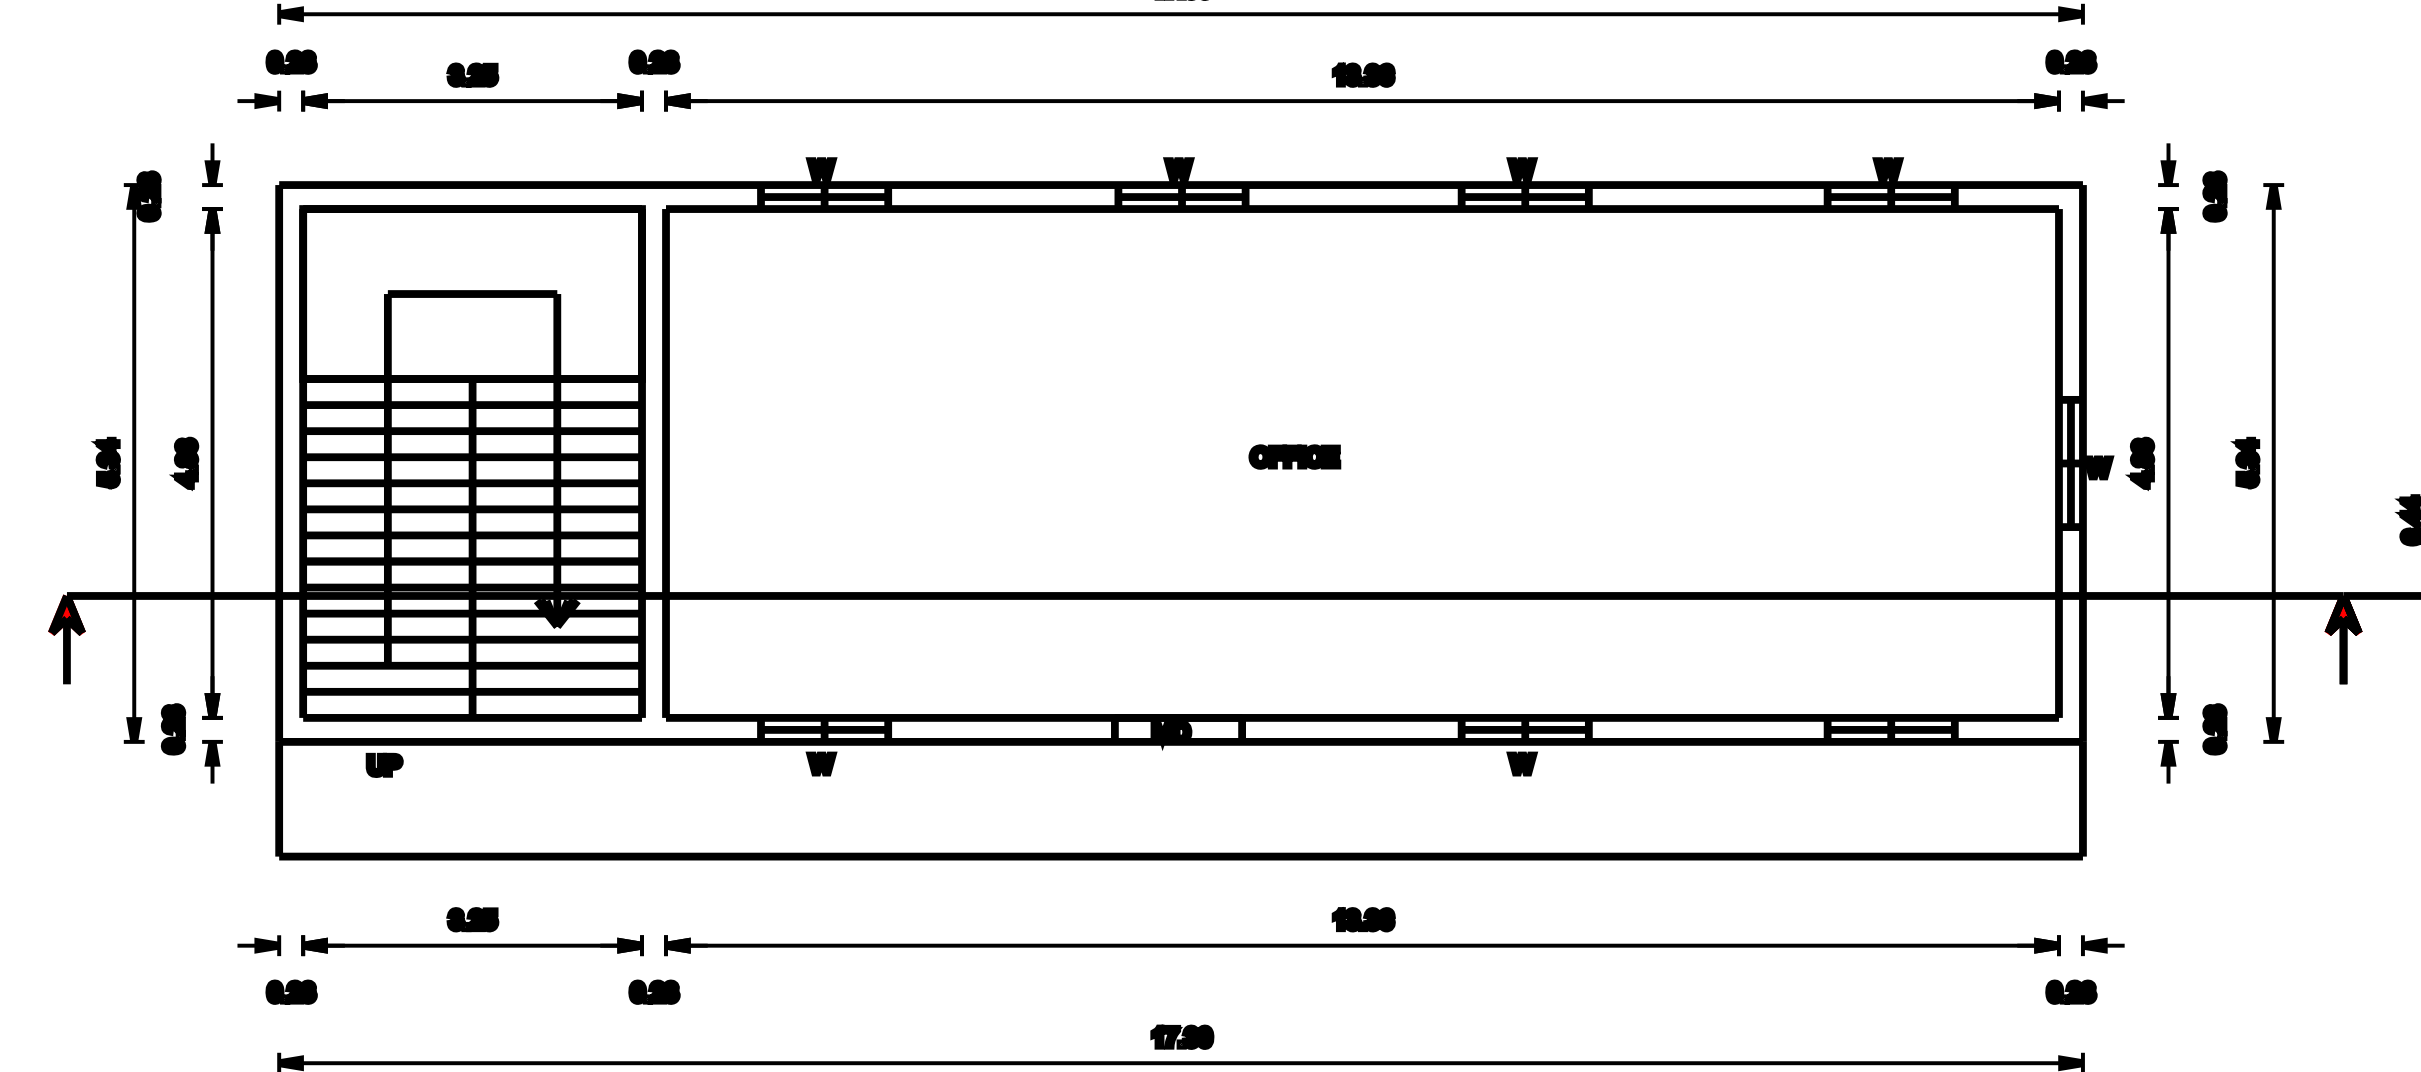

PRO. GROUND FLOOR PLAN.

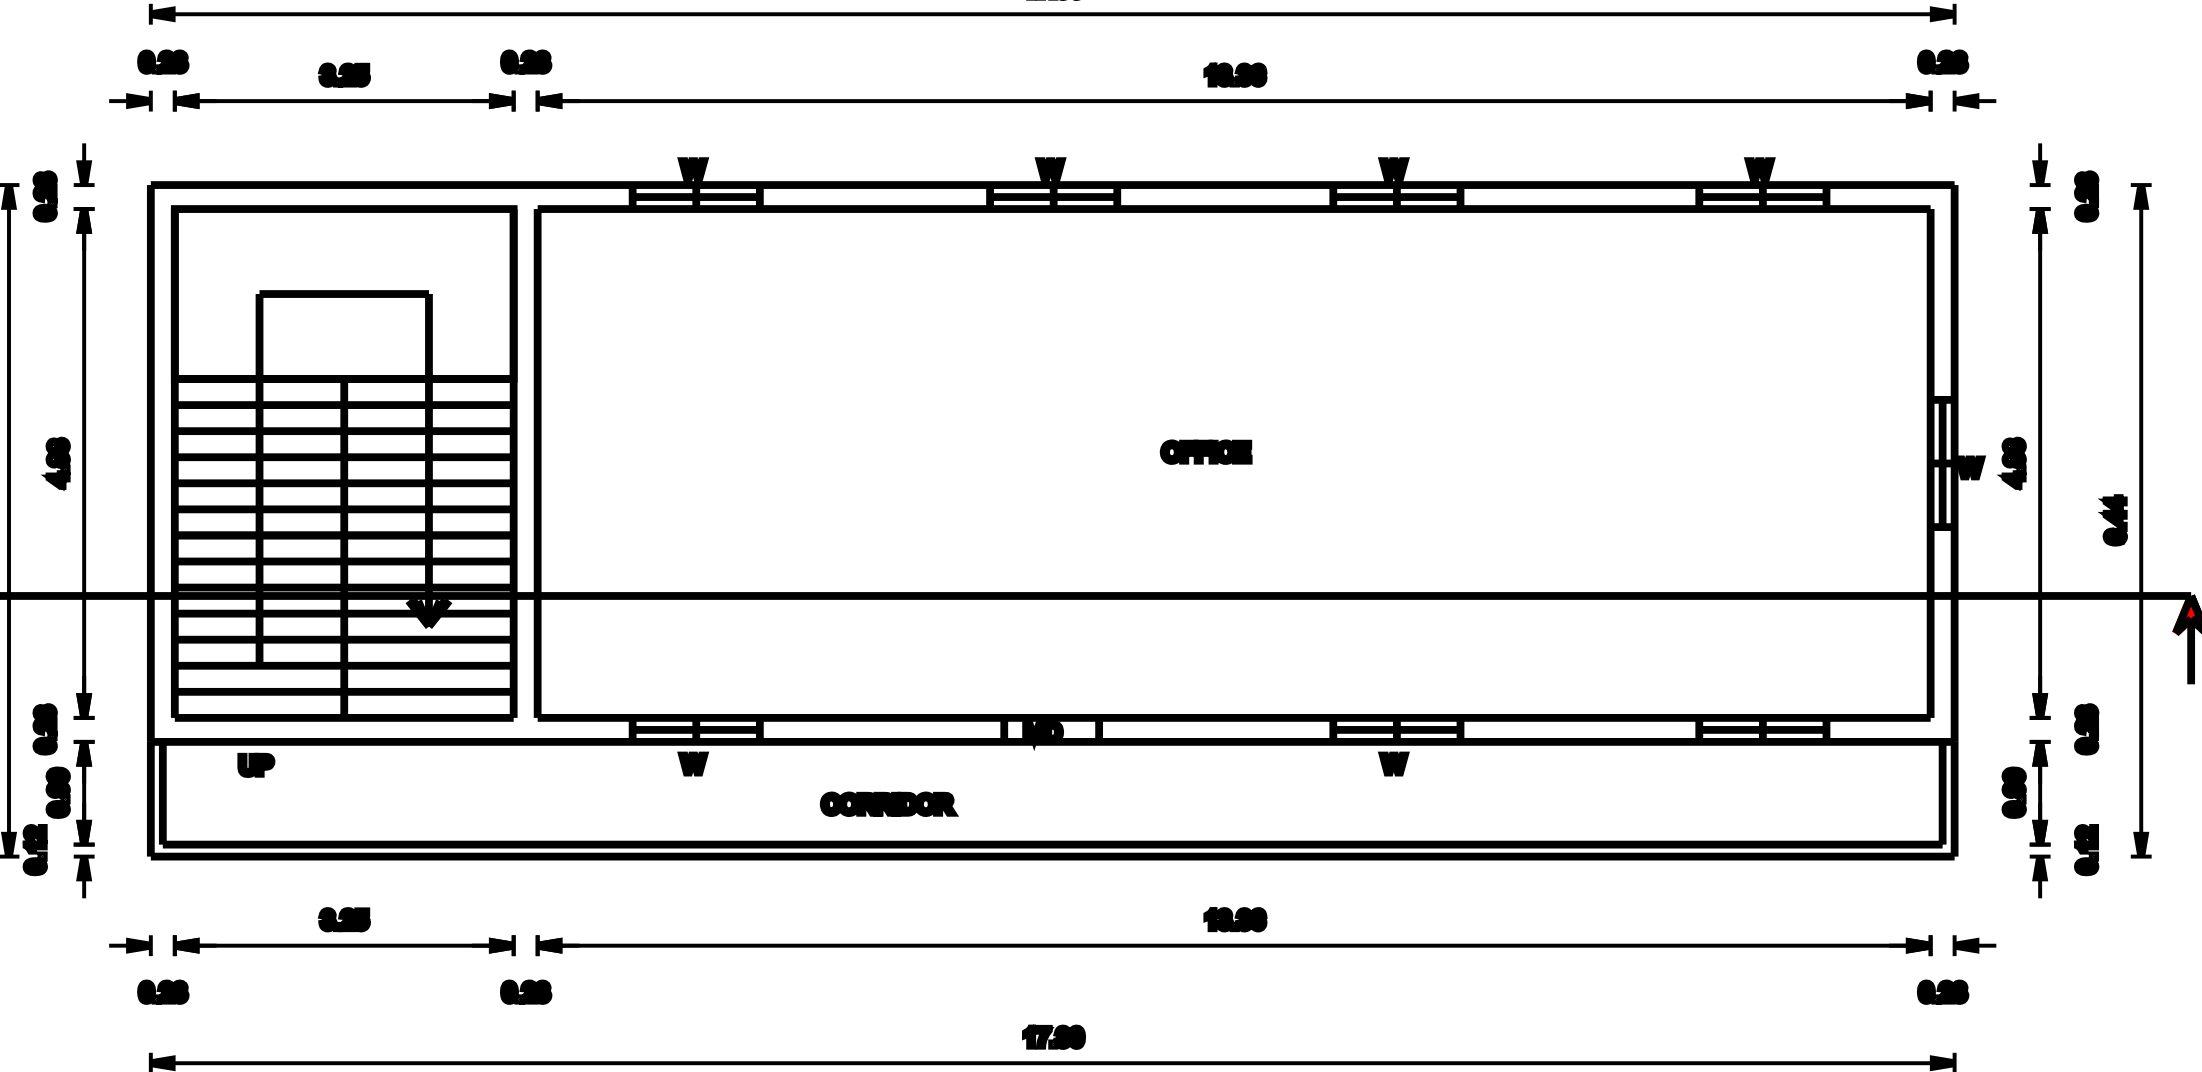

PRO. FIRST FLOOR PLAN.






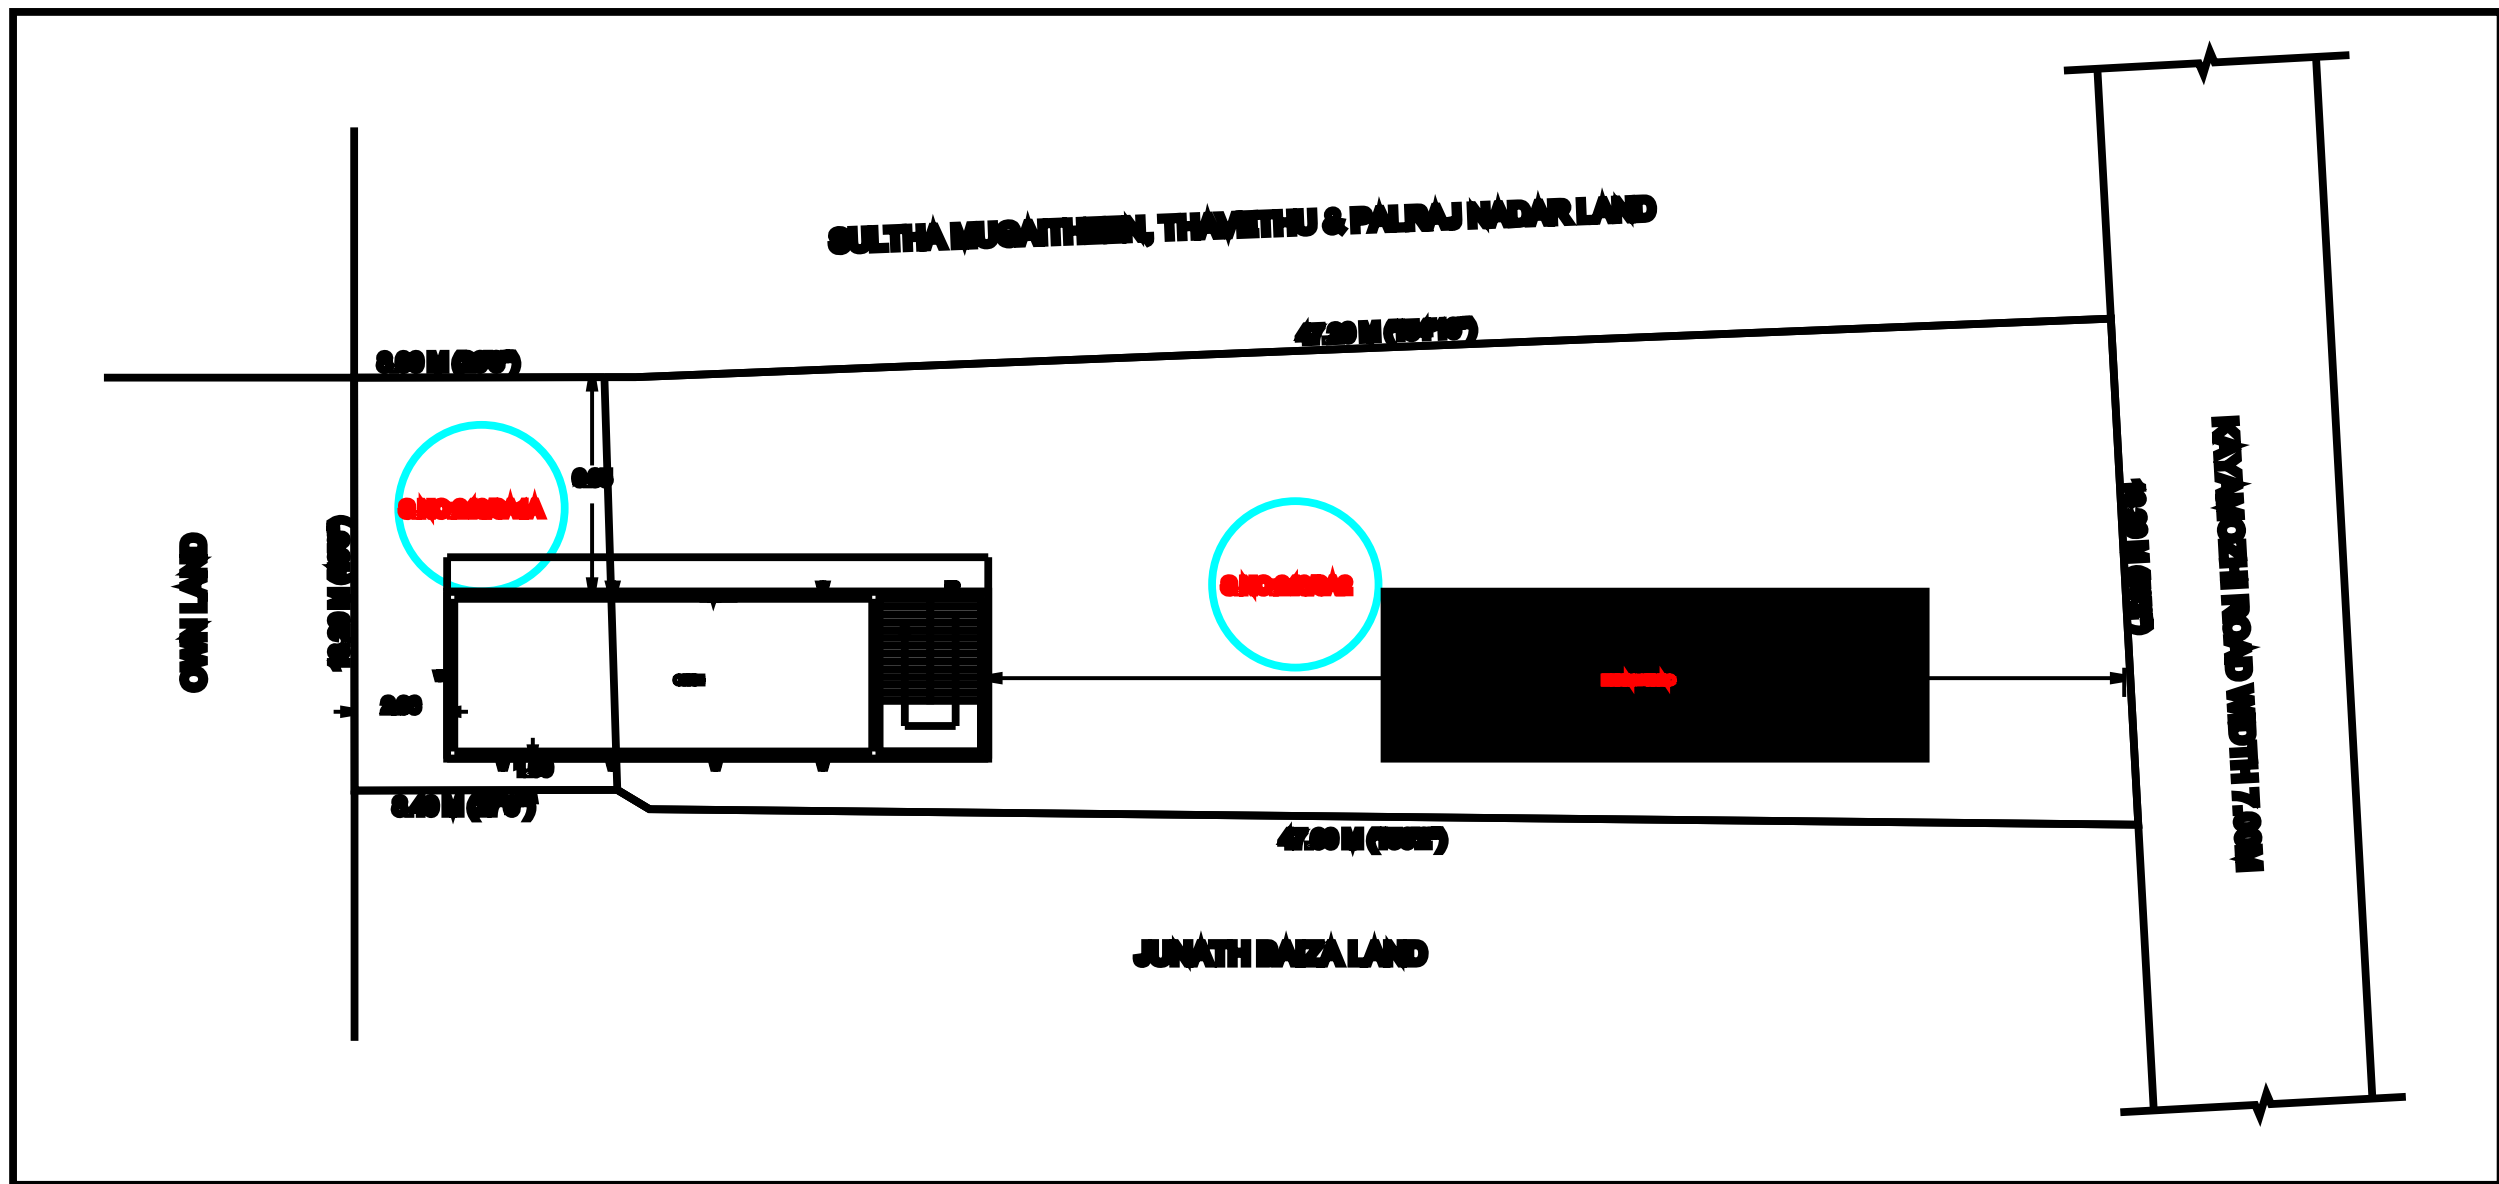


SITE PLAN (SCALE 1:333)



| AREA STATEMENT               | SQ.FT   | SQ.MT  |
|------------------------------|---------|--------|
| PLOT AREA (AS PER DOCUMENT)  | 8740.38 | 812.00 |
| PLOT AREA (SUPER IMPOSED)    | 8740.38 | 812.00 |
| PRO. GROUND FLOOR AREA       | 984.57  | 92.38  |
| PRO. FIRST FLOOR AREA        | 984.57  | 92.38  |
| TOTAL FSI AREA               | 1969.15 | 184.76 |
| NON FSI AREA                 |         |        |
| PRO. CORRIDOR AREA           | 204.63  | 19.03  |
| PRO. HEAD ROOM               | 0       | 0      |
| NET TOTAL FSI & NON FSI AREA | 2169.80 | 203.79 |

|                          |
|--------------------------|
| PLOT COVERAGE : 25.00 %  |
| FLOOR SPACE INDEX : 0.22 |

| JOINERY DETAILS: |             |           |
|------------------|-------------|-----------|
|                  | DESCRIPTION | IN METER  |
| MD               | MAIN DOOR   | 1.22X2.13 |
| W                | WINDOW      | 1.22X1.50 |

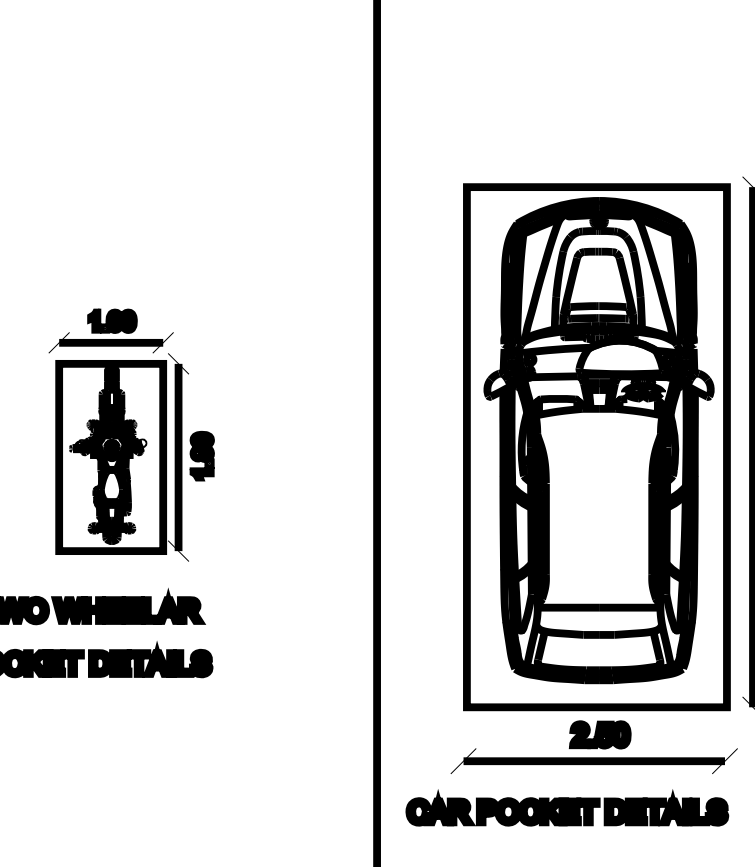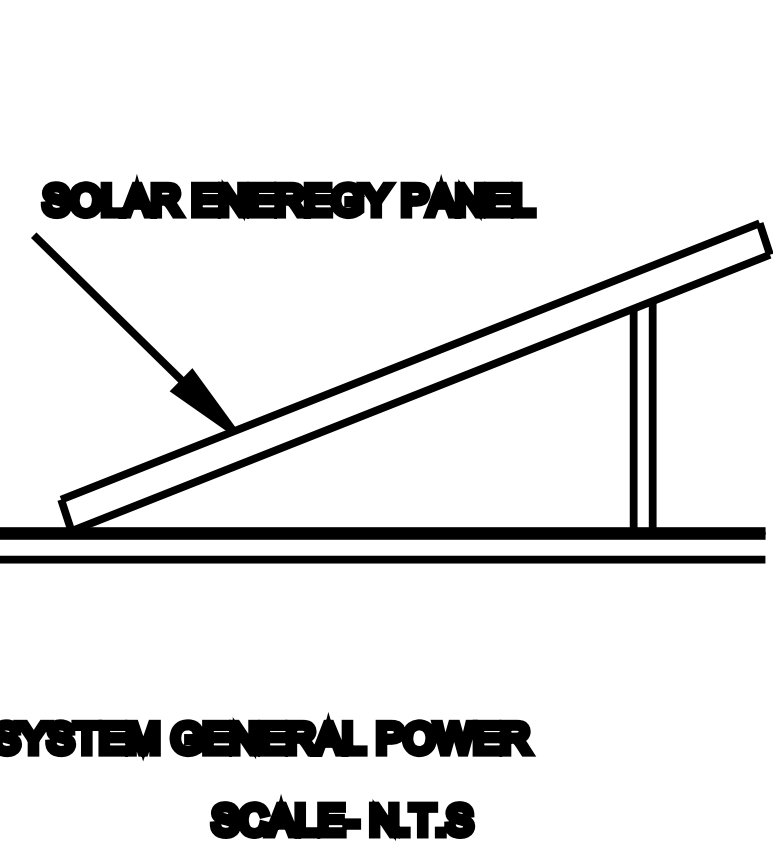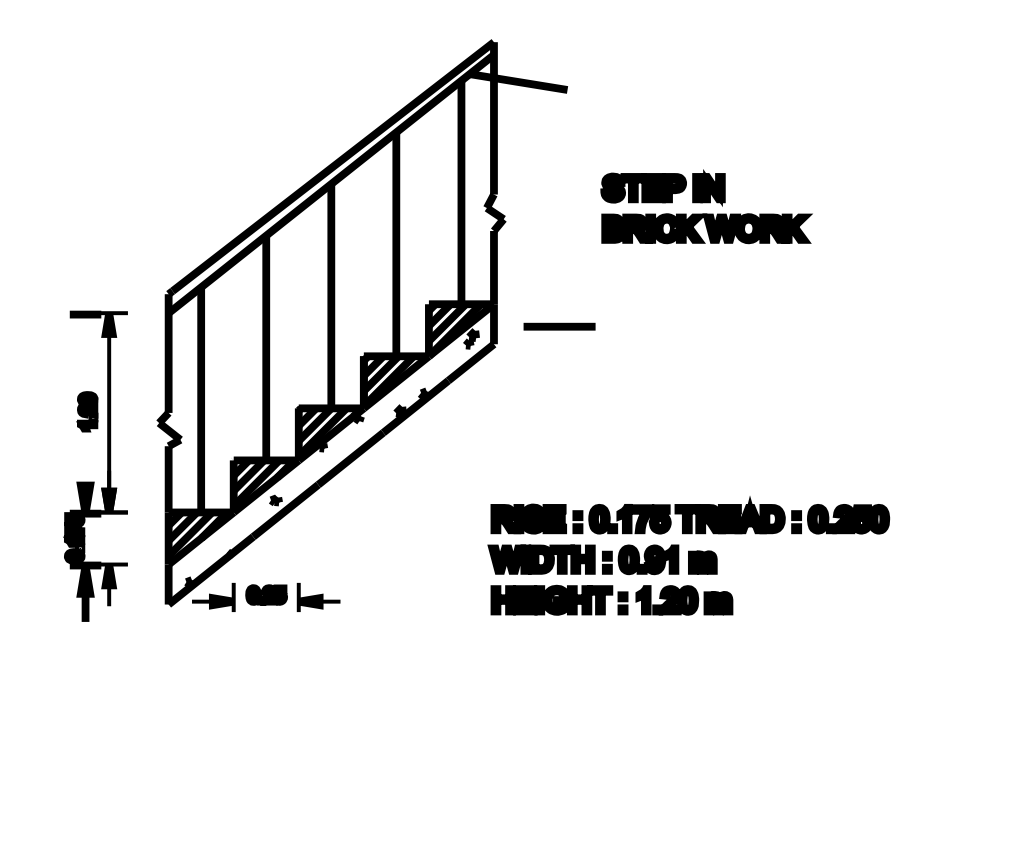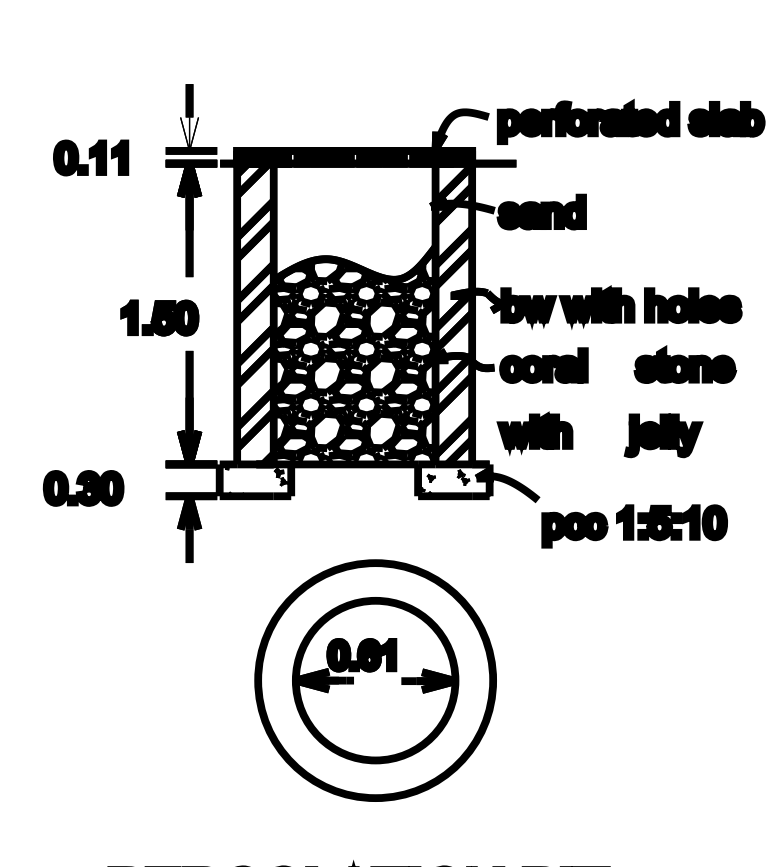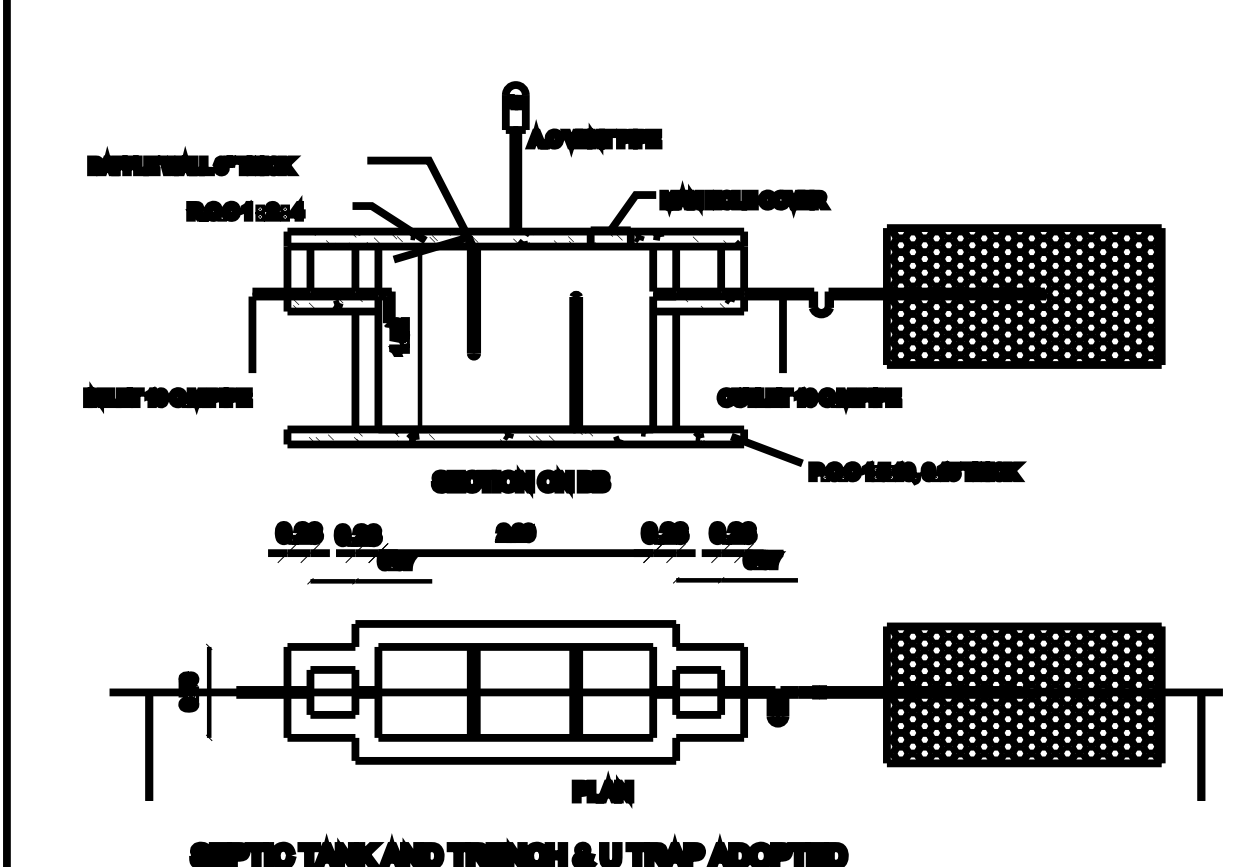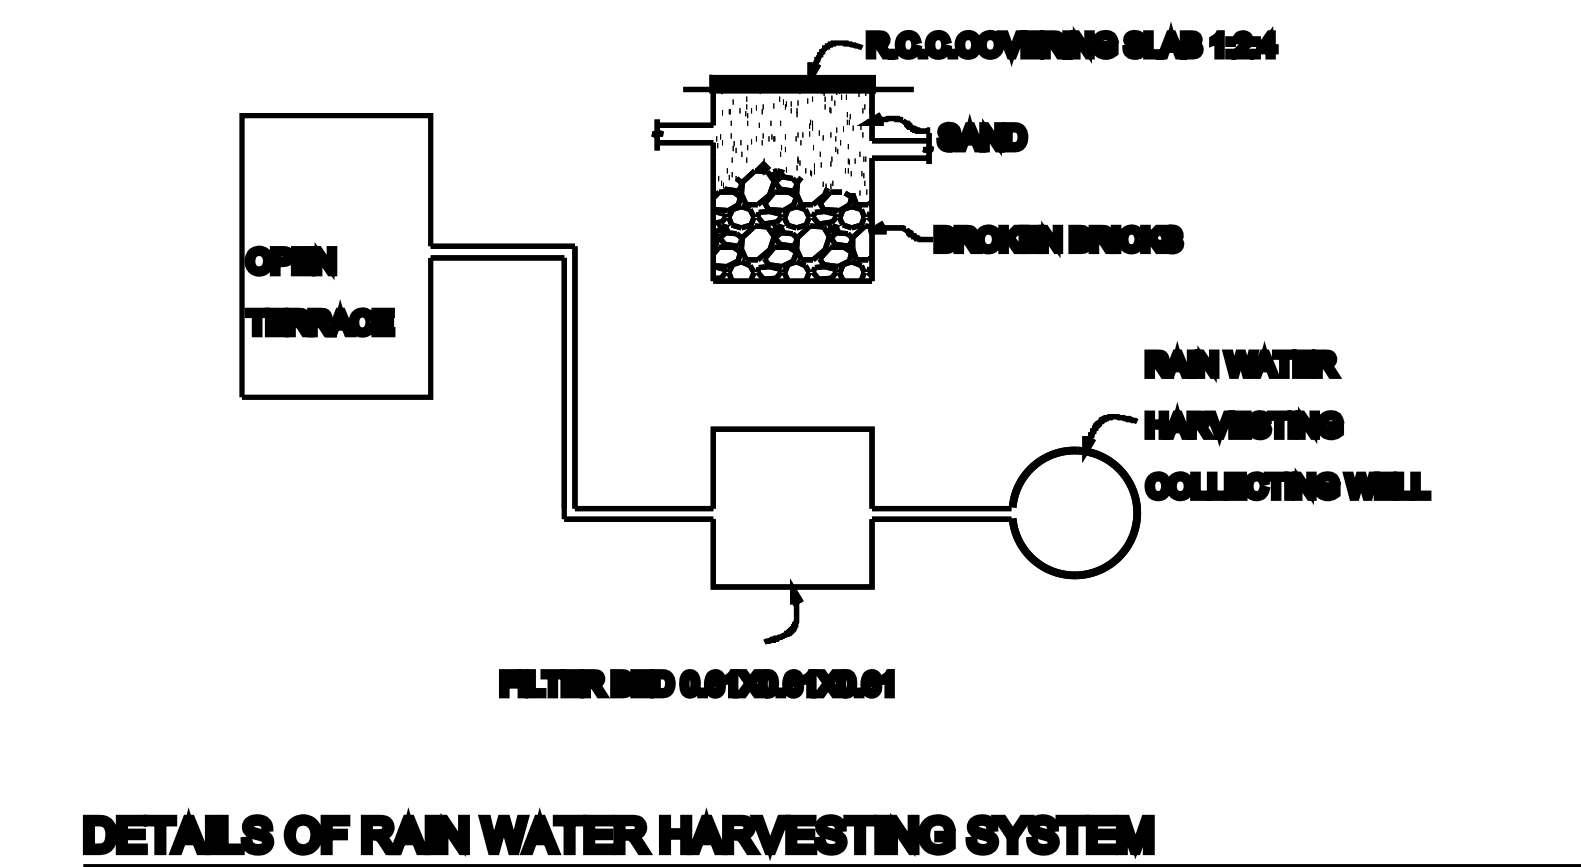

| <u>COLOUR INDEX:</u> |                                                                                       |
|----------------------|---------------------------------------------------------------------------------------|
| PROPOSED BUILDING    |  |
| EXISTING ROAD        |  |
| BOUNDARY LINE        |  |
| DEMOLITION           |  |

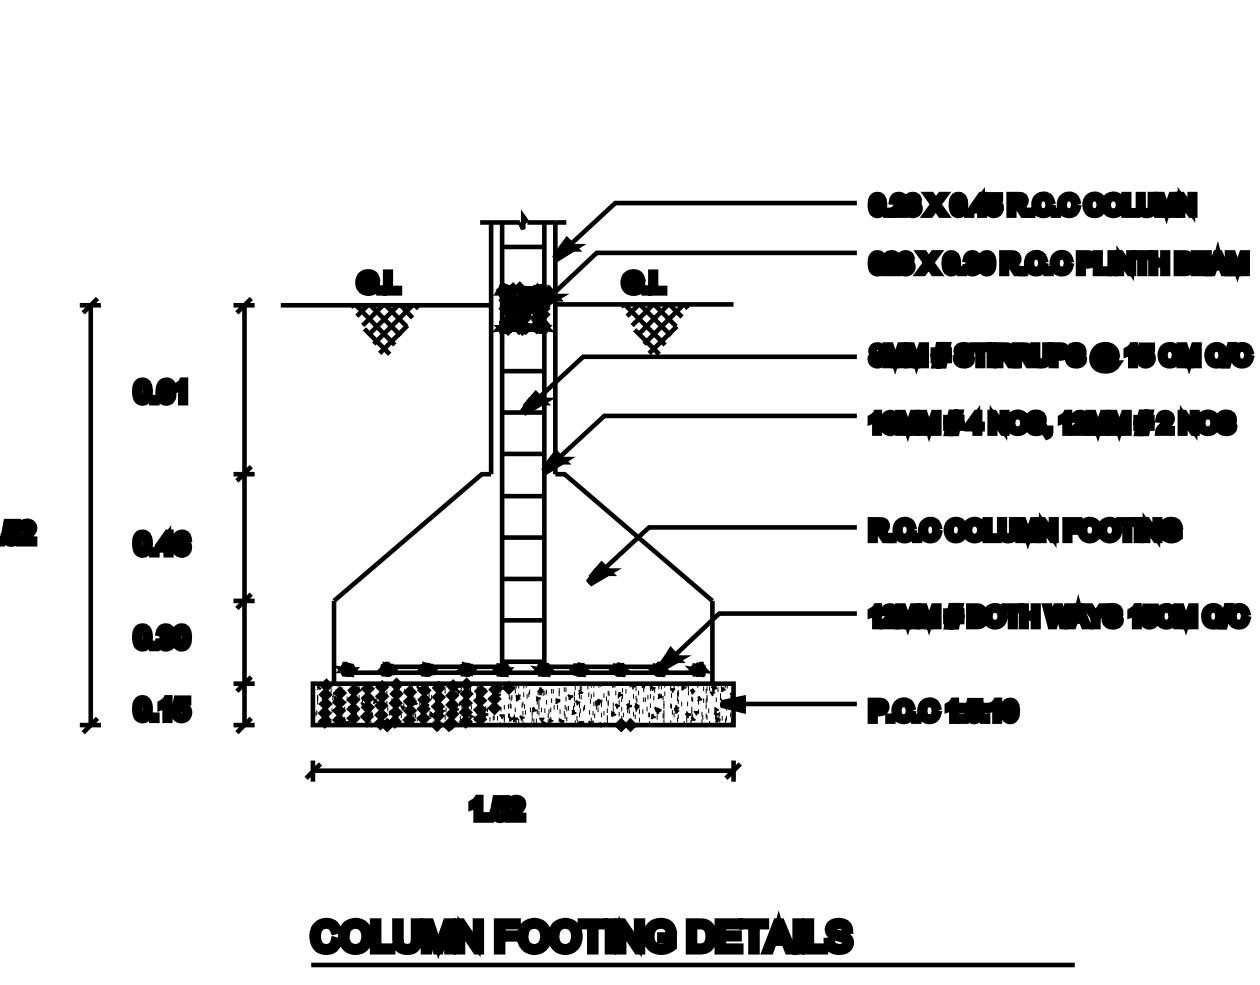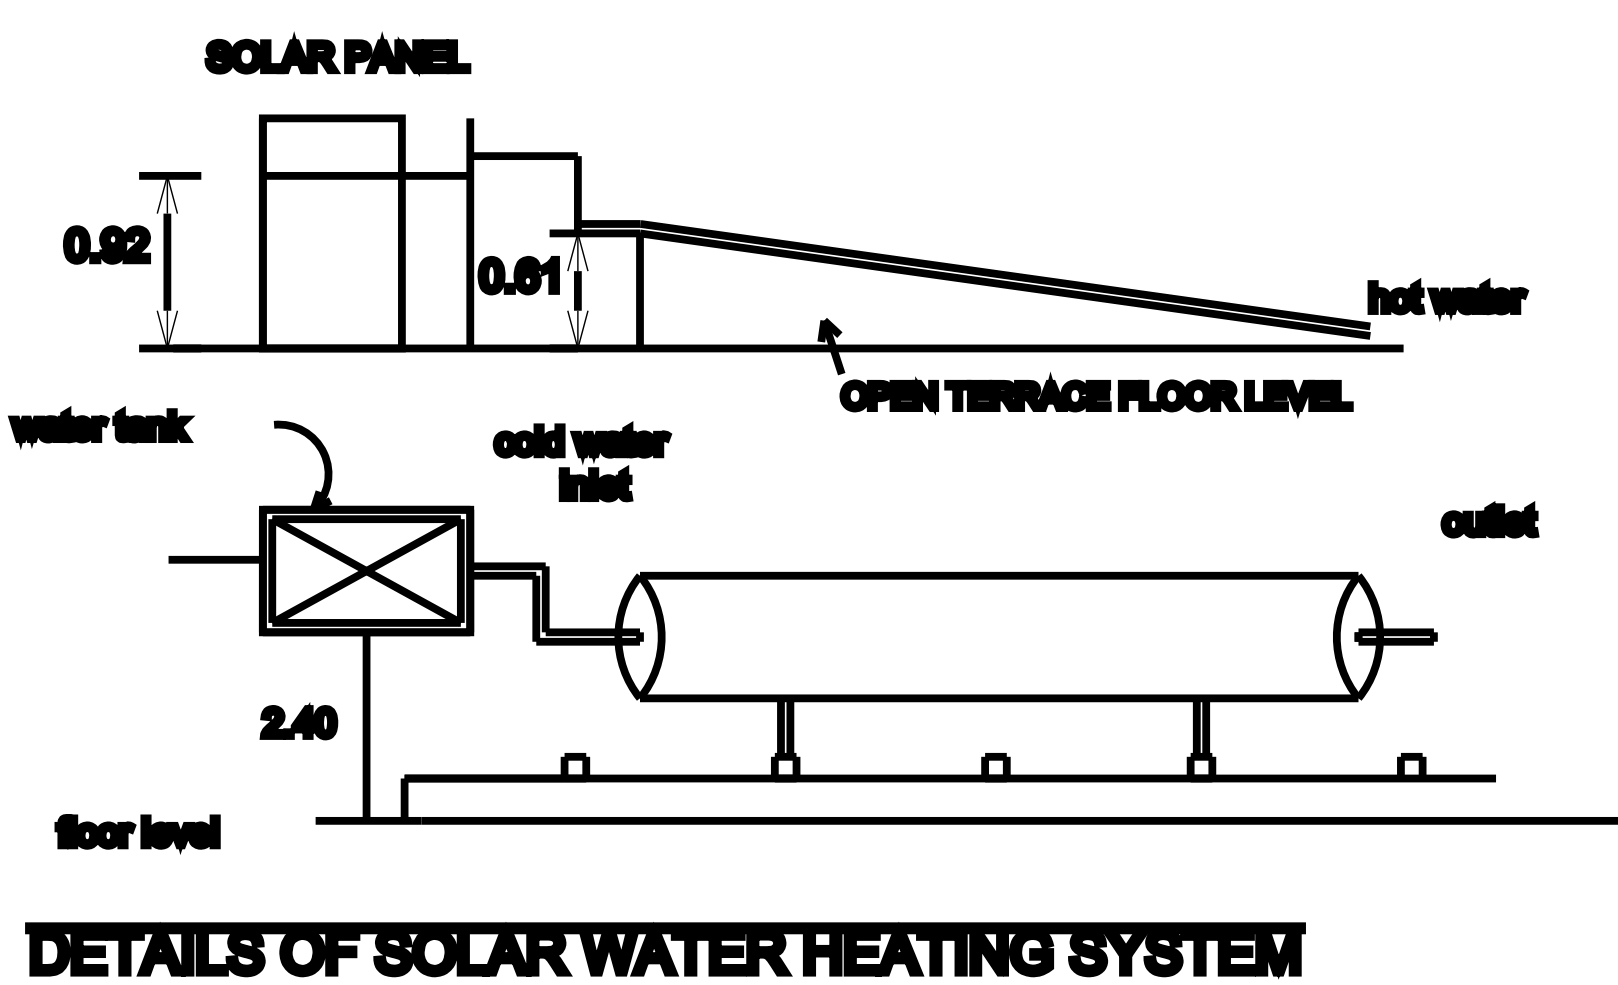

B.vidhya

OWNER/ POWER AGENT.

Er. J. Edison. DCE,  
Register Engineer  
D.D(P) Tuty, Reg.No-6/LS/2022  
Fashion Planners  
17B, south Bazaar, udangudi-628203  
Mob:9842516670

REGISTERED ENGINEER.