



PLAN SHOWING THE PROPOSED CONSTRUCTION OF RCC ROOFED RESIDENTIAL BUILDING IN SURVEY NO:152/1PA, R.S.NO:152/1A7, PATTA NO:1595 AT A KATTAR COLONY, FATHIMA NAGAR, WARD NO:1 IN VEERAPANDIANPATTINAM VILLAGE PANCHAYAT, TIRUCHENDUR PANCHAYAT UNION, THOOTHUKUDI DISTRICT. APPLICANT NAME:MRS. NALINI RODRIGO, W/O.LADISLAUS RODRIGO.

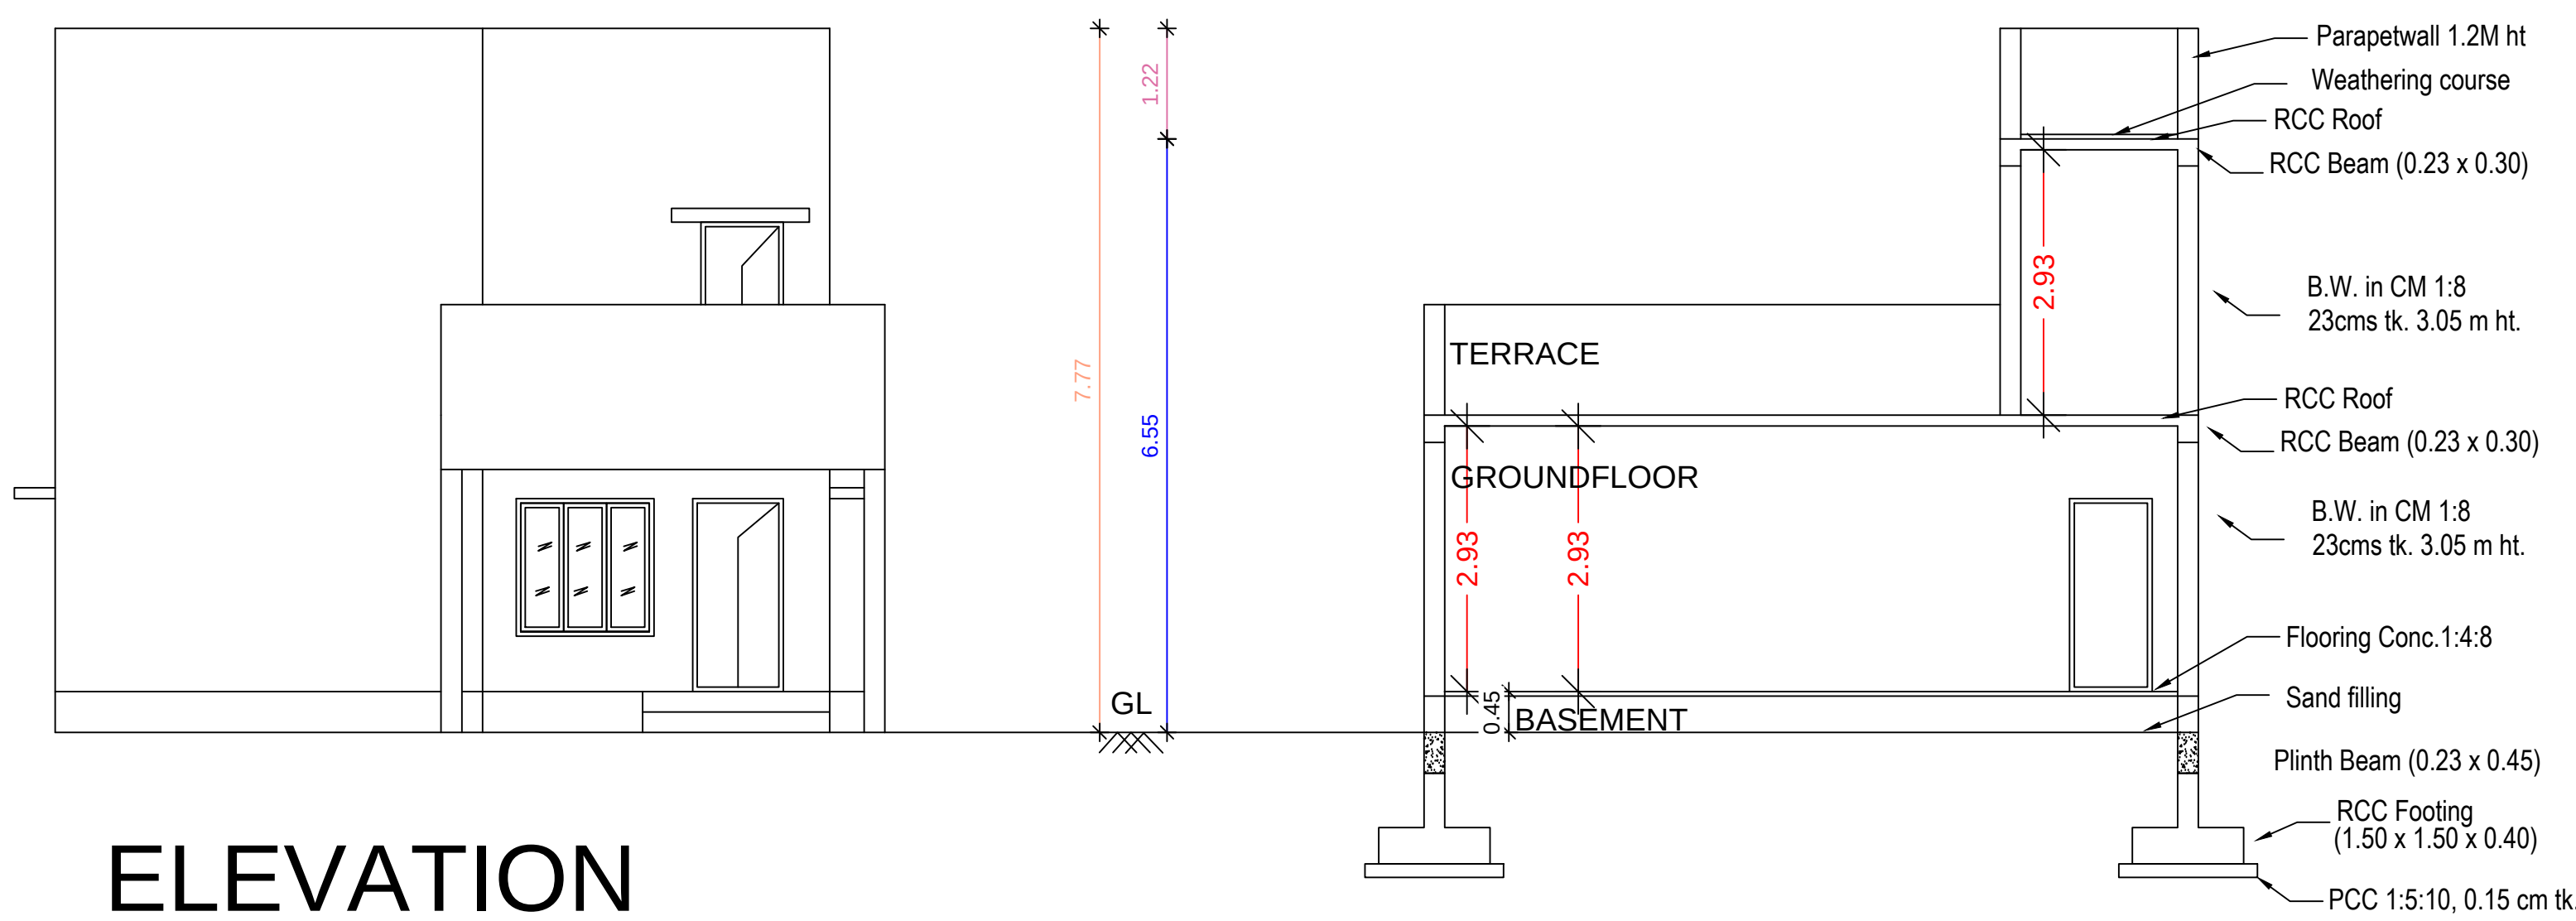


ELEVATION


SECTION ON X-X

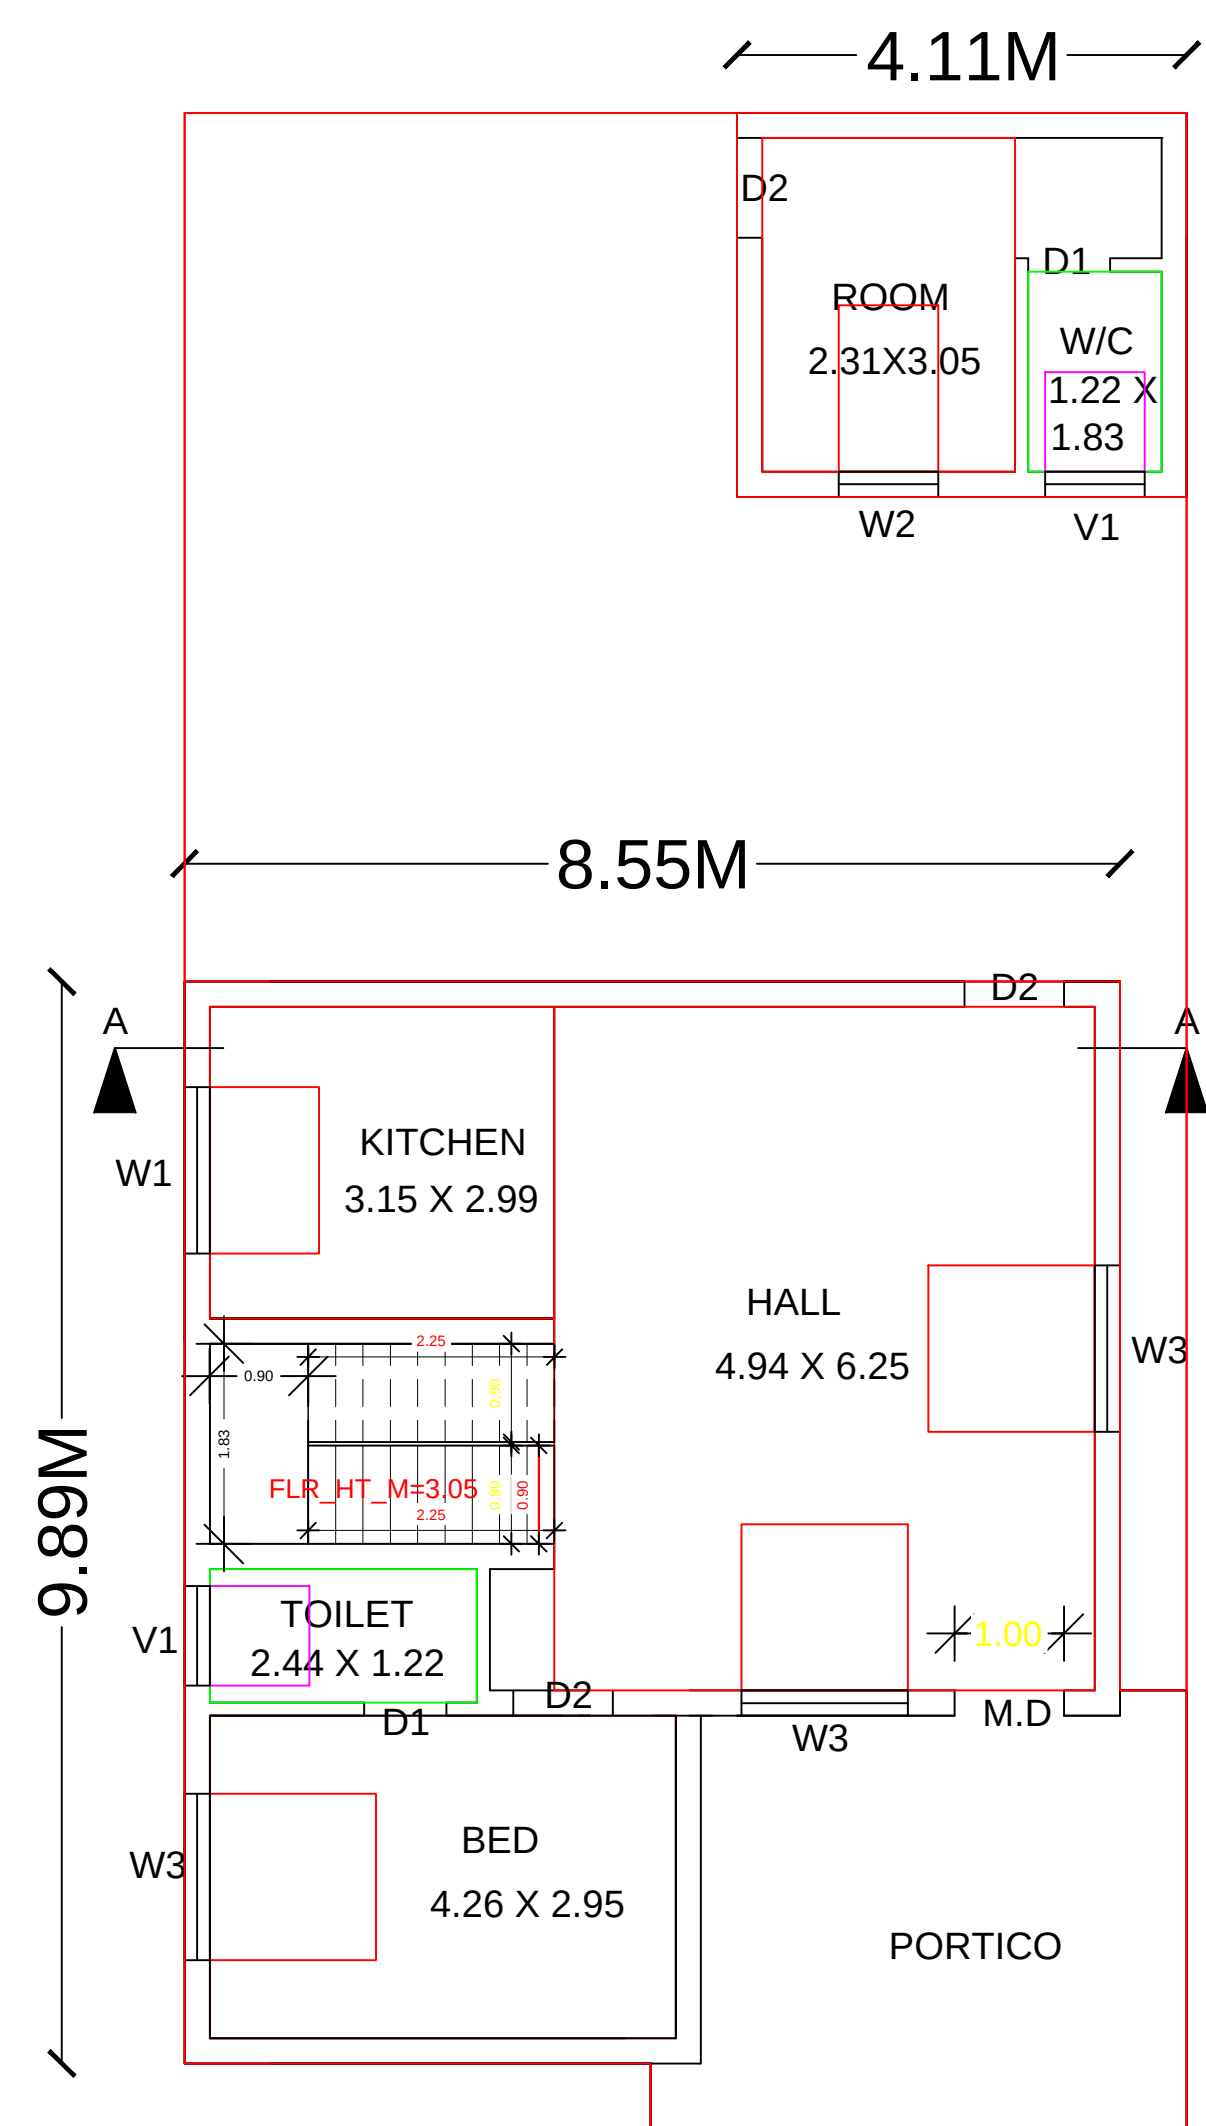

GROUND FLOOR PLAN

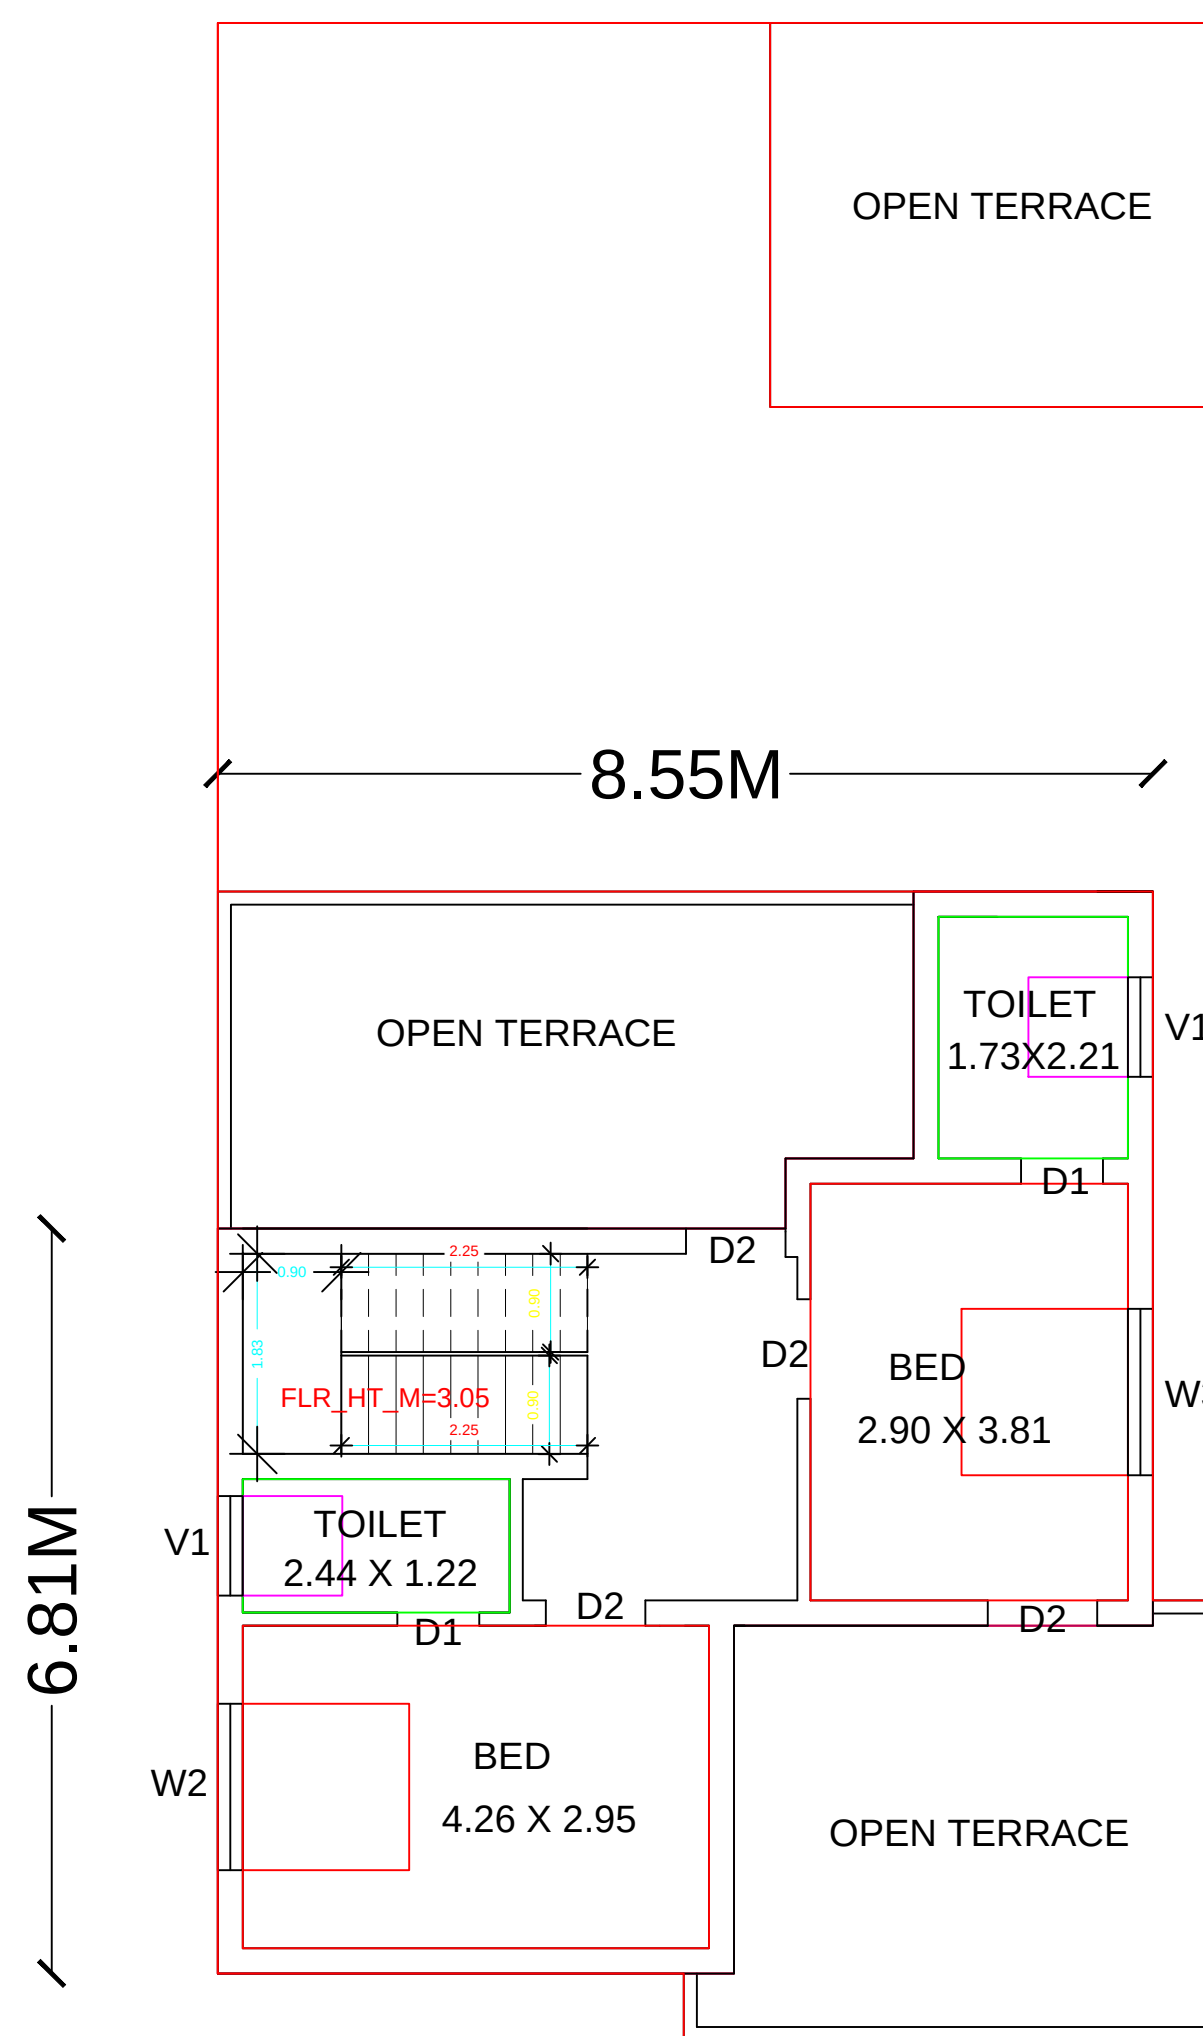

FIRST FLOOR PLAN

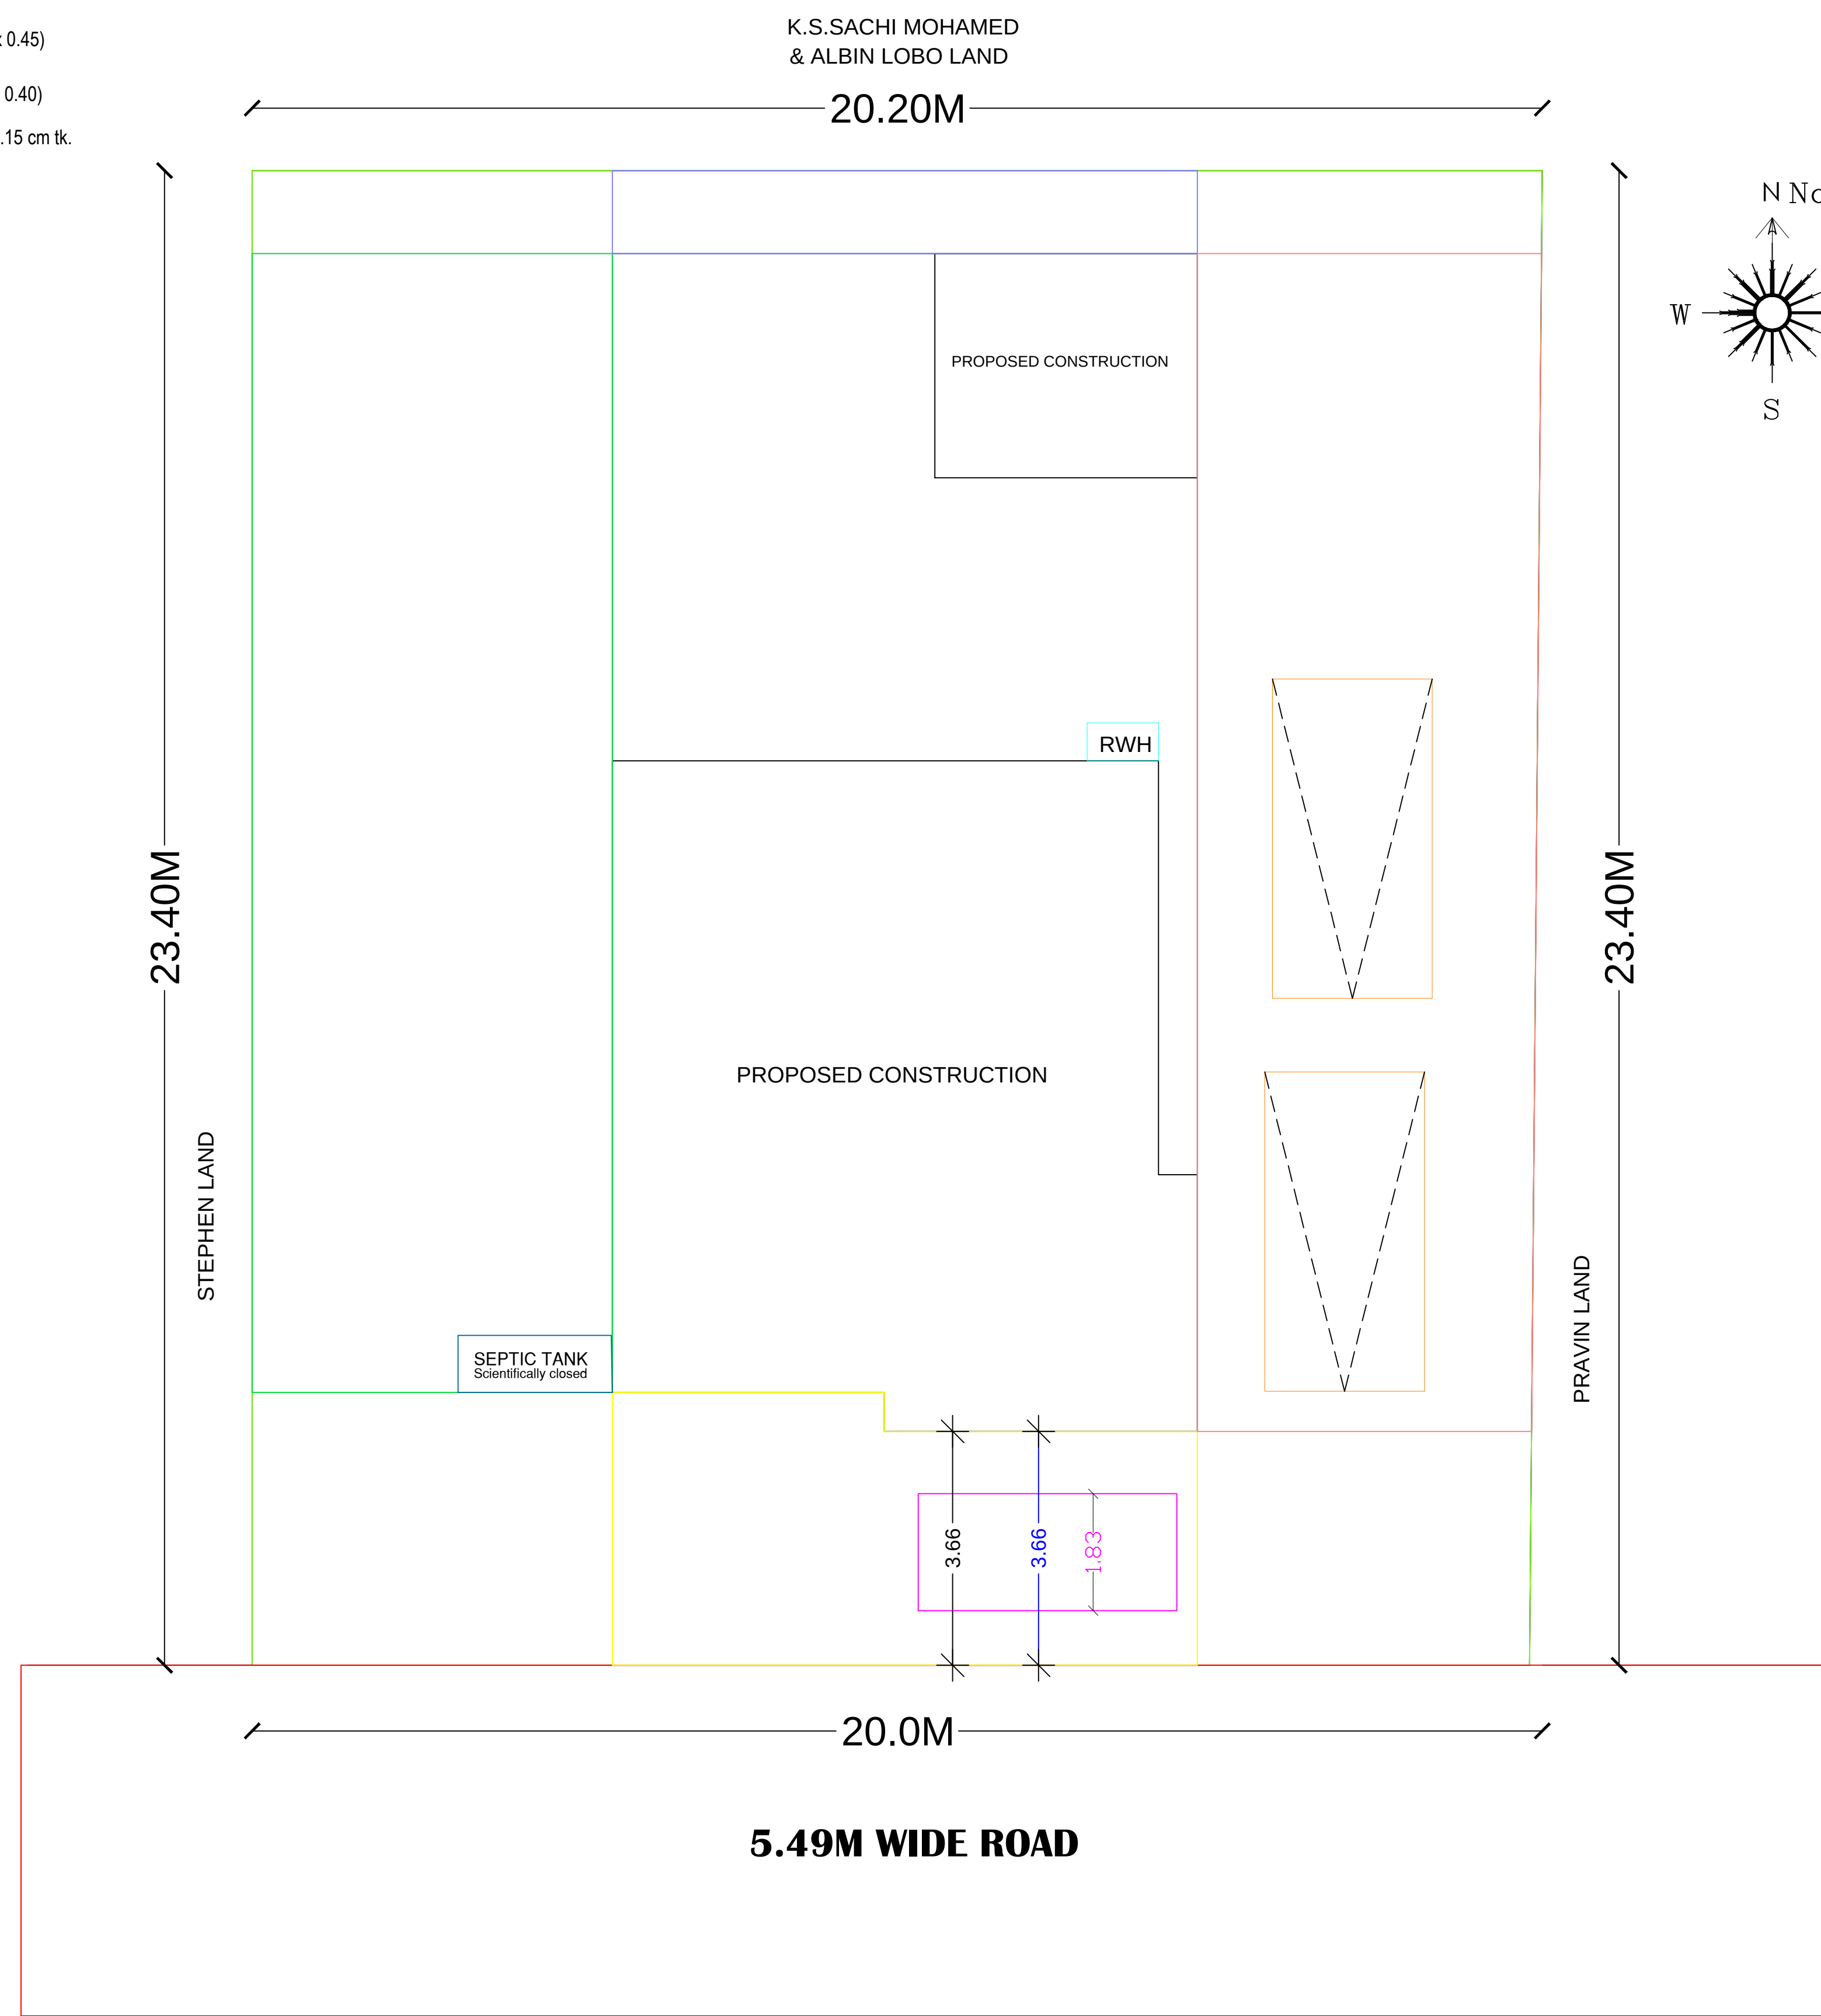

SITE PLAN

ALL DIMENSIONS ARE IN METRE ONLY.		
JOINERIES		COLOUR INDEX:
MD-MAIN DOOR	1.00M X 2.13M	
D1-DOOR	0.75M X 2.13M	PROPOSED
D2-DOOR	0.91M X 2.13M	BOUNDARY
V1- VENTILATOR	0.91M X 0.91M	ROAD
W1-WINDOW	1.52M X 1.00M	SCALE : 1:100 , N.T.S
W2-WINDOW	0.91M X 1.52M	
W3-WINDOW	1.52M X 1.52M	

AREA STATEMENT:

PLOT EXTENT

AS PER DOCUMENT	: 485.62 Sq.M	(5227.20 Sq.ft)
AS PER FMB	: 470.34 Sq.M	(5062.74 Sq.ft)
AS PER SUPERIMPOSED	: 470.34 Sq.M	(5062.74 Sq.ft)

	SQ.M.	SQ.FT.
Proposed GROUND FLOOR AREA	104.06	1120.10
Proposed FIRST FLOOR AREA	53.54	576.30
TOTAL BUILDUP AREA	157.60	1696.40
VACANT AREA	366.28	3942.64

PLOT COVERAGE	: 22.12 %	F.S.I : 0.34
---------------	-----------	--------------

Nalini Rodrigo

SIGNATURE OF THE OWNER

Er.K.Murugaperumal
Registered Engineer in
Tiruchendur Panchayat Union-05/31.05.2022
VISHAKHA CONSTRUCTIONS
211/7, Palai Road, Tiruchendur-628215
PH:8056451538

REGISTERED ENGINEER /
LICENSED SURVEYOR SIGNATURE:

