


PLAN SHOWING THE PROPOSED CONSTRUCTION OF A DWELLING HOUSE IN A.C SHEET BUILDING BEARING OLD SURVEY NO:105/5, NEW SURVEY NO:105/5A, AT VALAMPATTI - VILLAGE, MELAERAL - PANCHAYAT, KOVILPATTI - UNION, ETTAYAPURAM - TALUK, THOOTHUKUDI - DISTRICT.

APPLICANT'S NAME : Mr. S.KARUPPASAMY S/o. Thiru.SUBBAIYA.




PLAN INFO
AS_PER_DOCUMENT=1011.70
PLOT_AREA_M2=1011.70
PLOT_NO=NO
SURVEY_NO=105/5A
PATTA_NO=668
FMB_OR_PLR=1011.70
AS_AT_SITE=1020.28
SINGLE_FAMILY_BLDG=YES
IS_SWIMMING_POOL_EXISTS=NO
CRZ=NO
SECURITY_ZONE=NO
ACCESS_WIDTH_M=3.05
ROAD_WIDTH=3.05
ROAD_LENGTH=66.80
AREA_TYPE=OTHERS
AVG_PLOT_DEPTH= 33.20
AVG_PLOT_WIDTH= 37.90
LAND_USE_ZONE =RESIDENTIAL
IF_HERITAGE_TOWN_LESSTHAN_1KM_RADIUS=NO
RWH_DECLARED=YES
DISTRICT=THOOTHUKUDI
TALUK=ETTAYAPURAM
JURISDICTION_TYPE=PANCHAYAT
OSR_APPLICABLE=NO
OSR_SURR_BUYBACK_RETAIN=RETAIN
RWH_DECLARED=YES
PREMIUM_FSI_REQUIRED=YES
IS_APPROVED_LAYOUT=NO

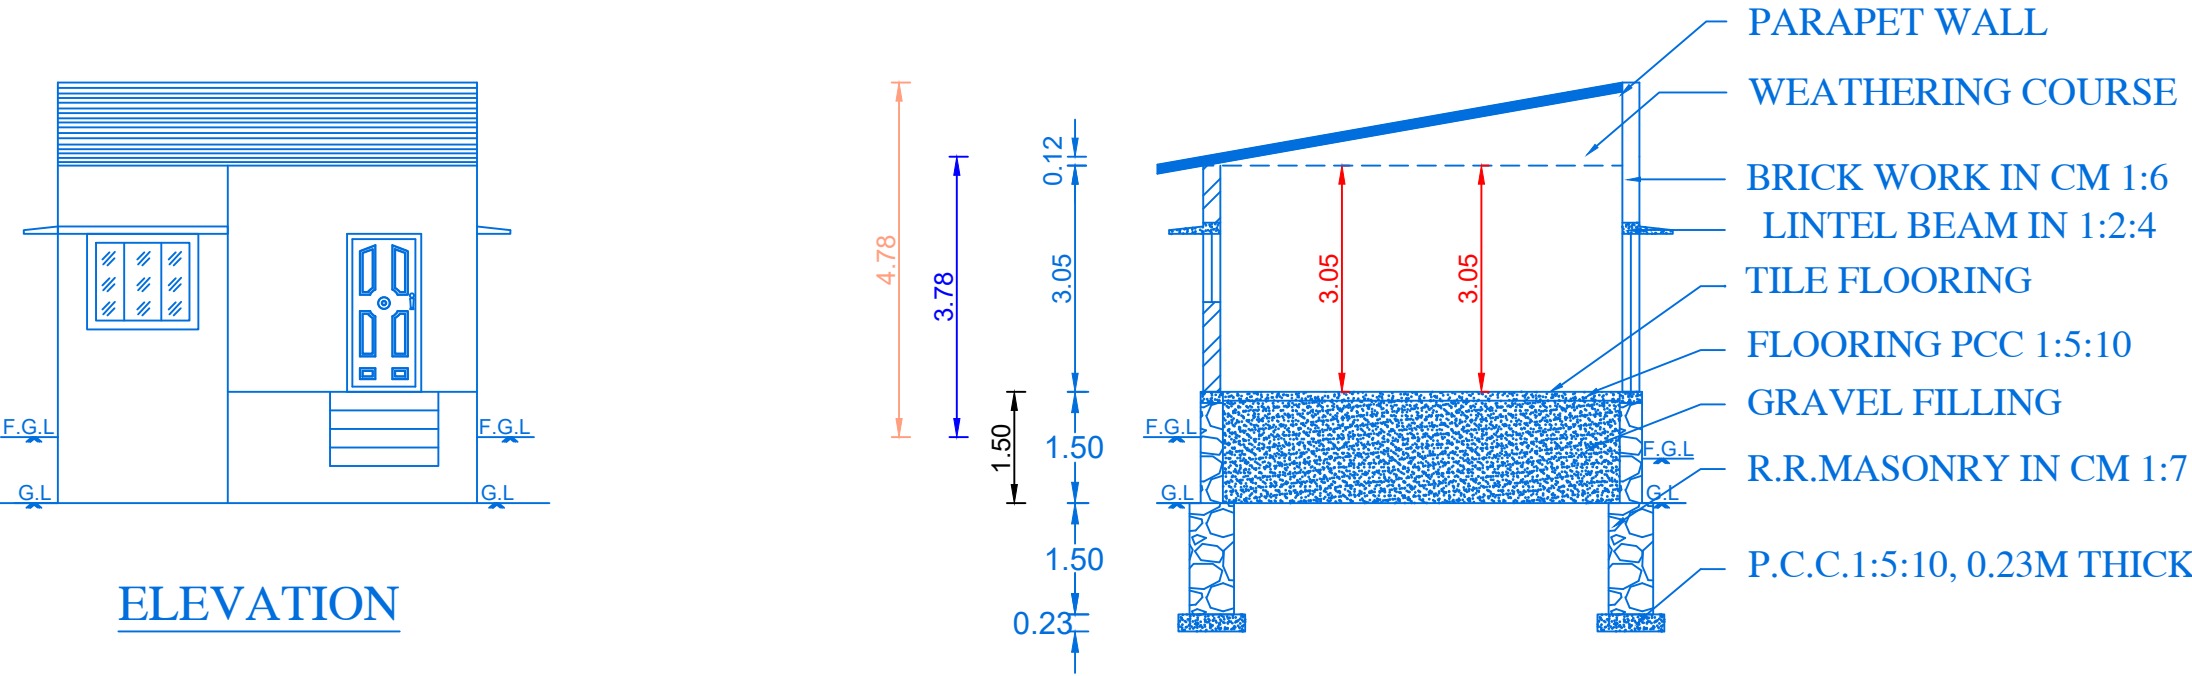


ELEVATION

SECTION ON "V-B"

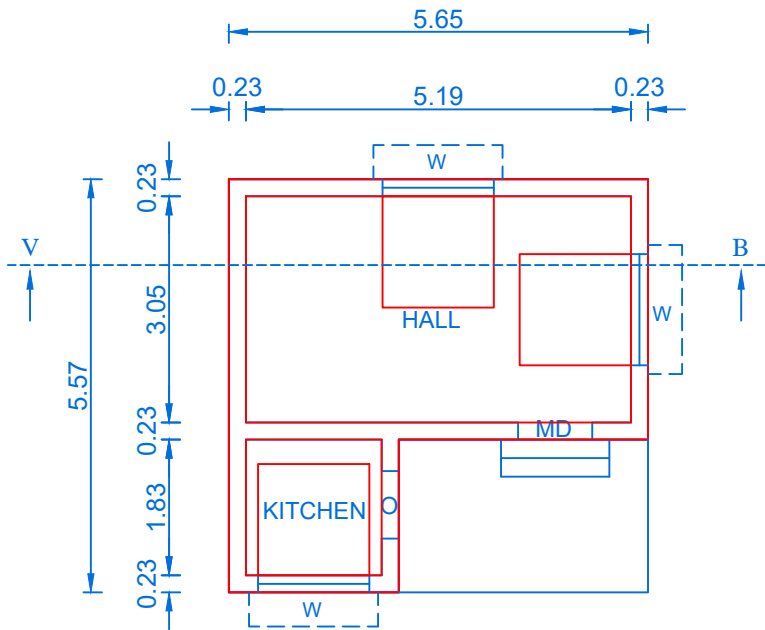

PLAN

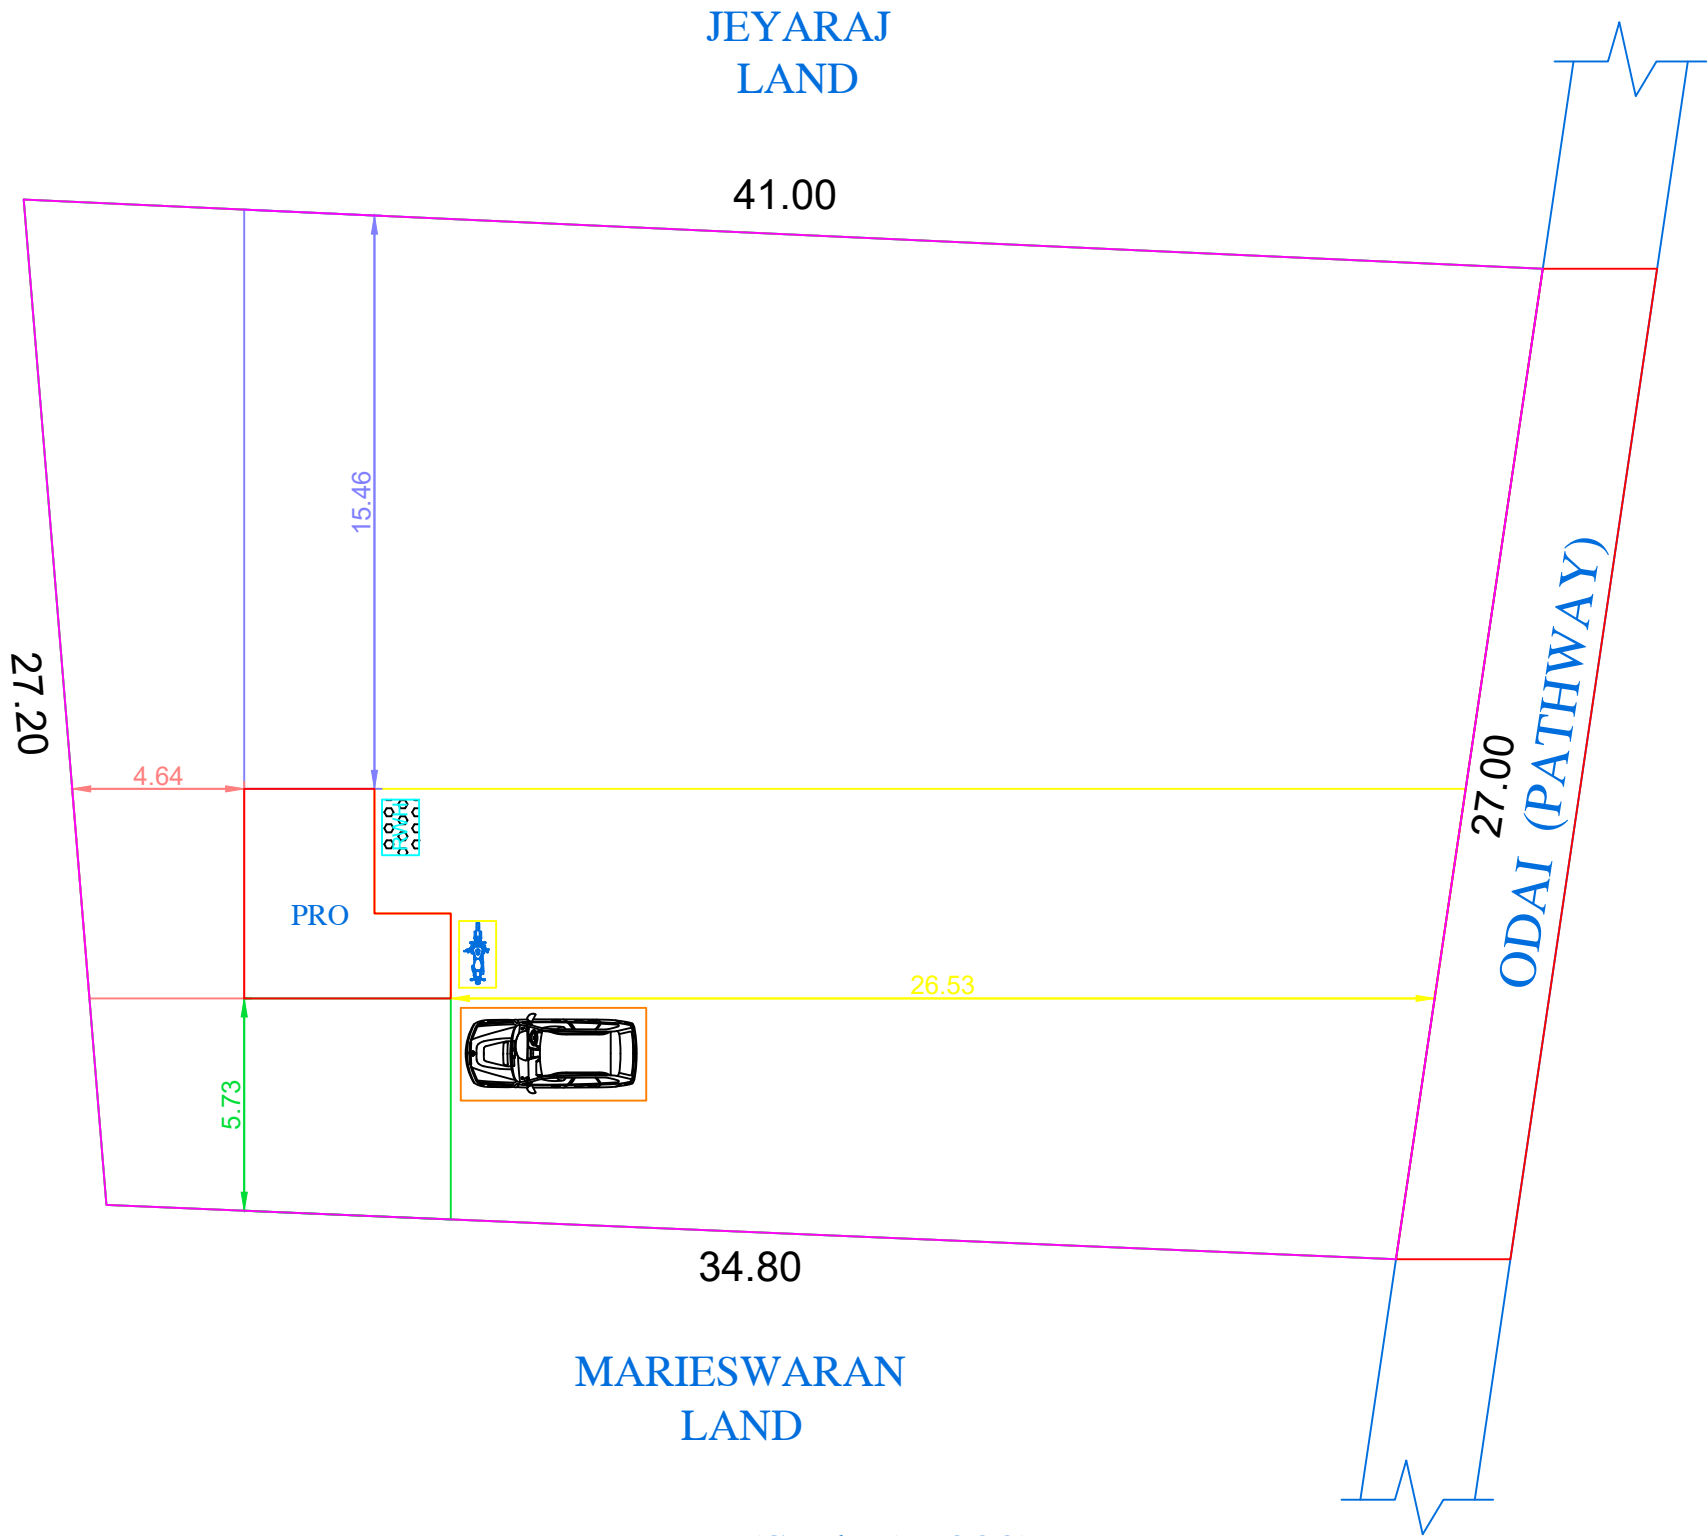

SITE PLAN (Scale 1 : 200)

AREA DETAILS

AREA	SQ.MT	SQ.FT
AREA OF SITE (Super Imposed)	1011.70	10890.00
PLINTH AREA IN GROUND FLOOR	24.55	264.25
AREA OF OPEN TO SKY	987.15	10625.68

JOINERY DETAILS

M.D	MAIN DOOR	1.10 x 2.10
G.D	GRILL DOOR	1.00 x 2.10
D	DOOR	1.00 x 2.10
D1	DOOR	0.76 x 2.10
W	WINDOW	1.22 x 1.22
KW	KITCHEN WINDOW	0.92 x 0.62
V	VENTILATOR	0.92 x 0.62

NOTE: TO PROVIDE RAIN WATER HARVESTING ARRANGMENTS IN THE PROPOSAL CONSTRUCTION AS PER PLAN

ALL DIMENSIONS ARE IN METRE
SCALE 1:100

S. Karuppasamy

APPLICANT

Er. E.MUTHUMARIAPPAN, DCE.,
Registered Engineer - Grade - III
Regn. No. - 137/L.S/2021/00003
VIJAYA BUILDERS
AKS Theatre Road, VOC Nagar and Street,
Kovilpatti - 628 301.
Cell : 8124203210

REGISTERED ENGINEER