



PLAN SHOWING THE PROPOSED ADDITIONAL CONSTRUCTION OF DWELLING GROUND FLOOR HOUSE (ASBESTOS SHEET) AT SURVEY NO:60/58, PATTA:4439, (EXG HOUSE DOOR NO:01/189/1), WARD NO:01,

VADAKOOR MELA STREET, KULASEKARANPATTINAM VILLAGE AND PANCHAYATH, UDANGUDI PANCHAYATH UNION, TIRUCHENDUR TALUK, THOOTHUKUDI DISTRICT.



NAME OF THE APPLICANT: Mrs.SONIYA J (W/O) Mr.SUYAMBU ANANTHA MARTHANDAN

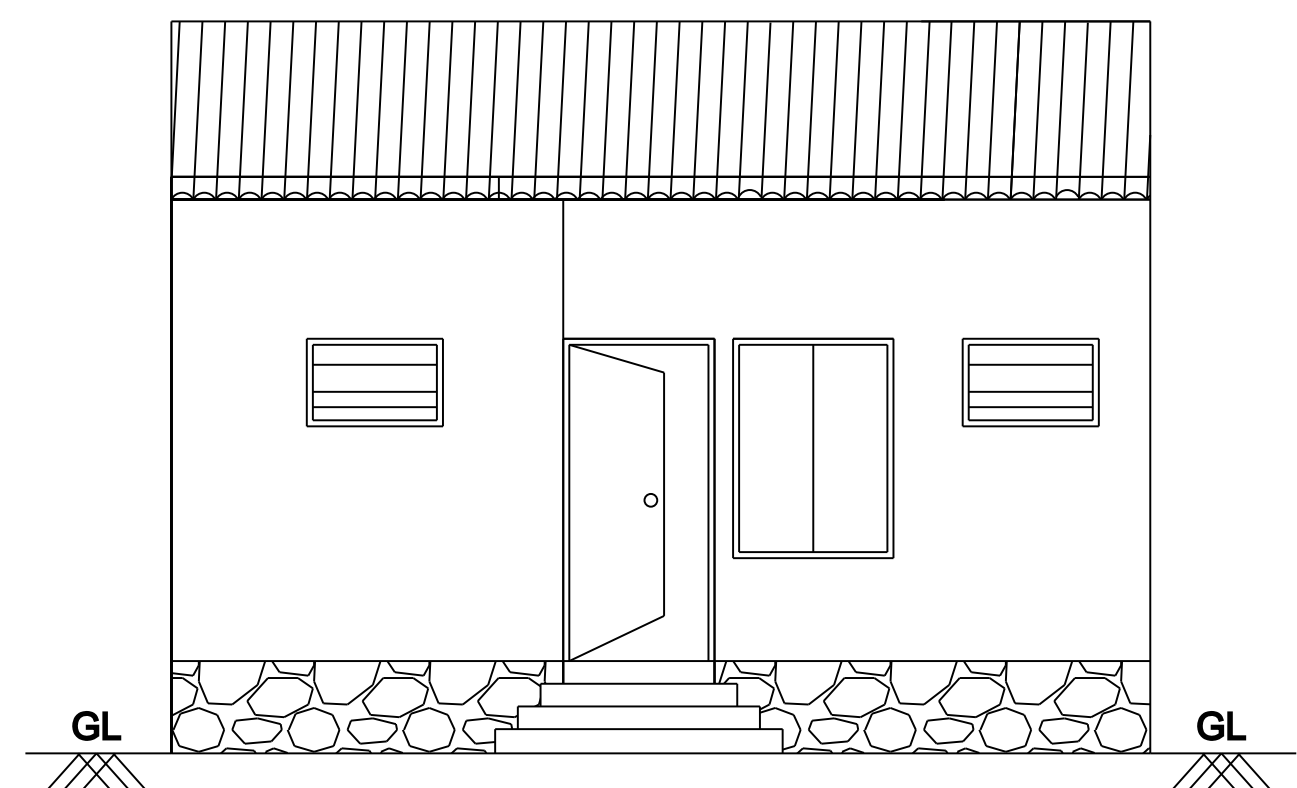


FRONT ELEVATION

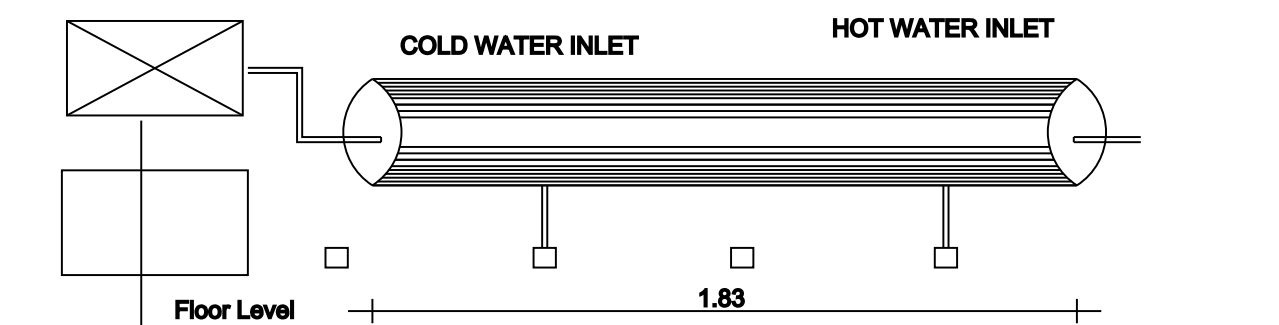


DETAILS OF SOLAR HOT WATER SYSTEM

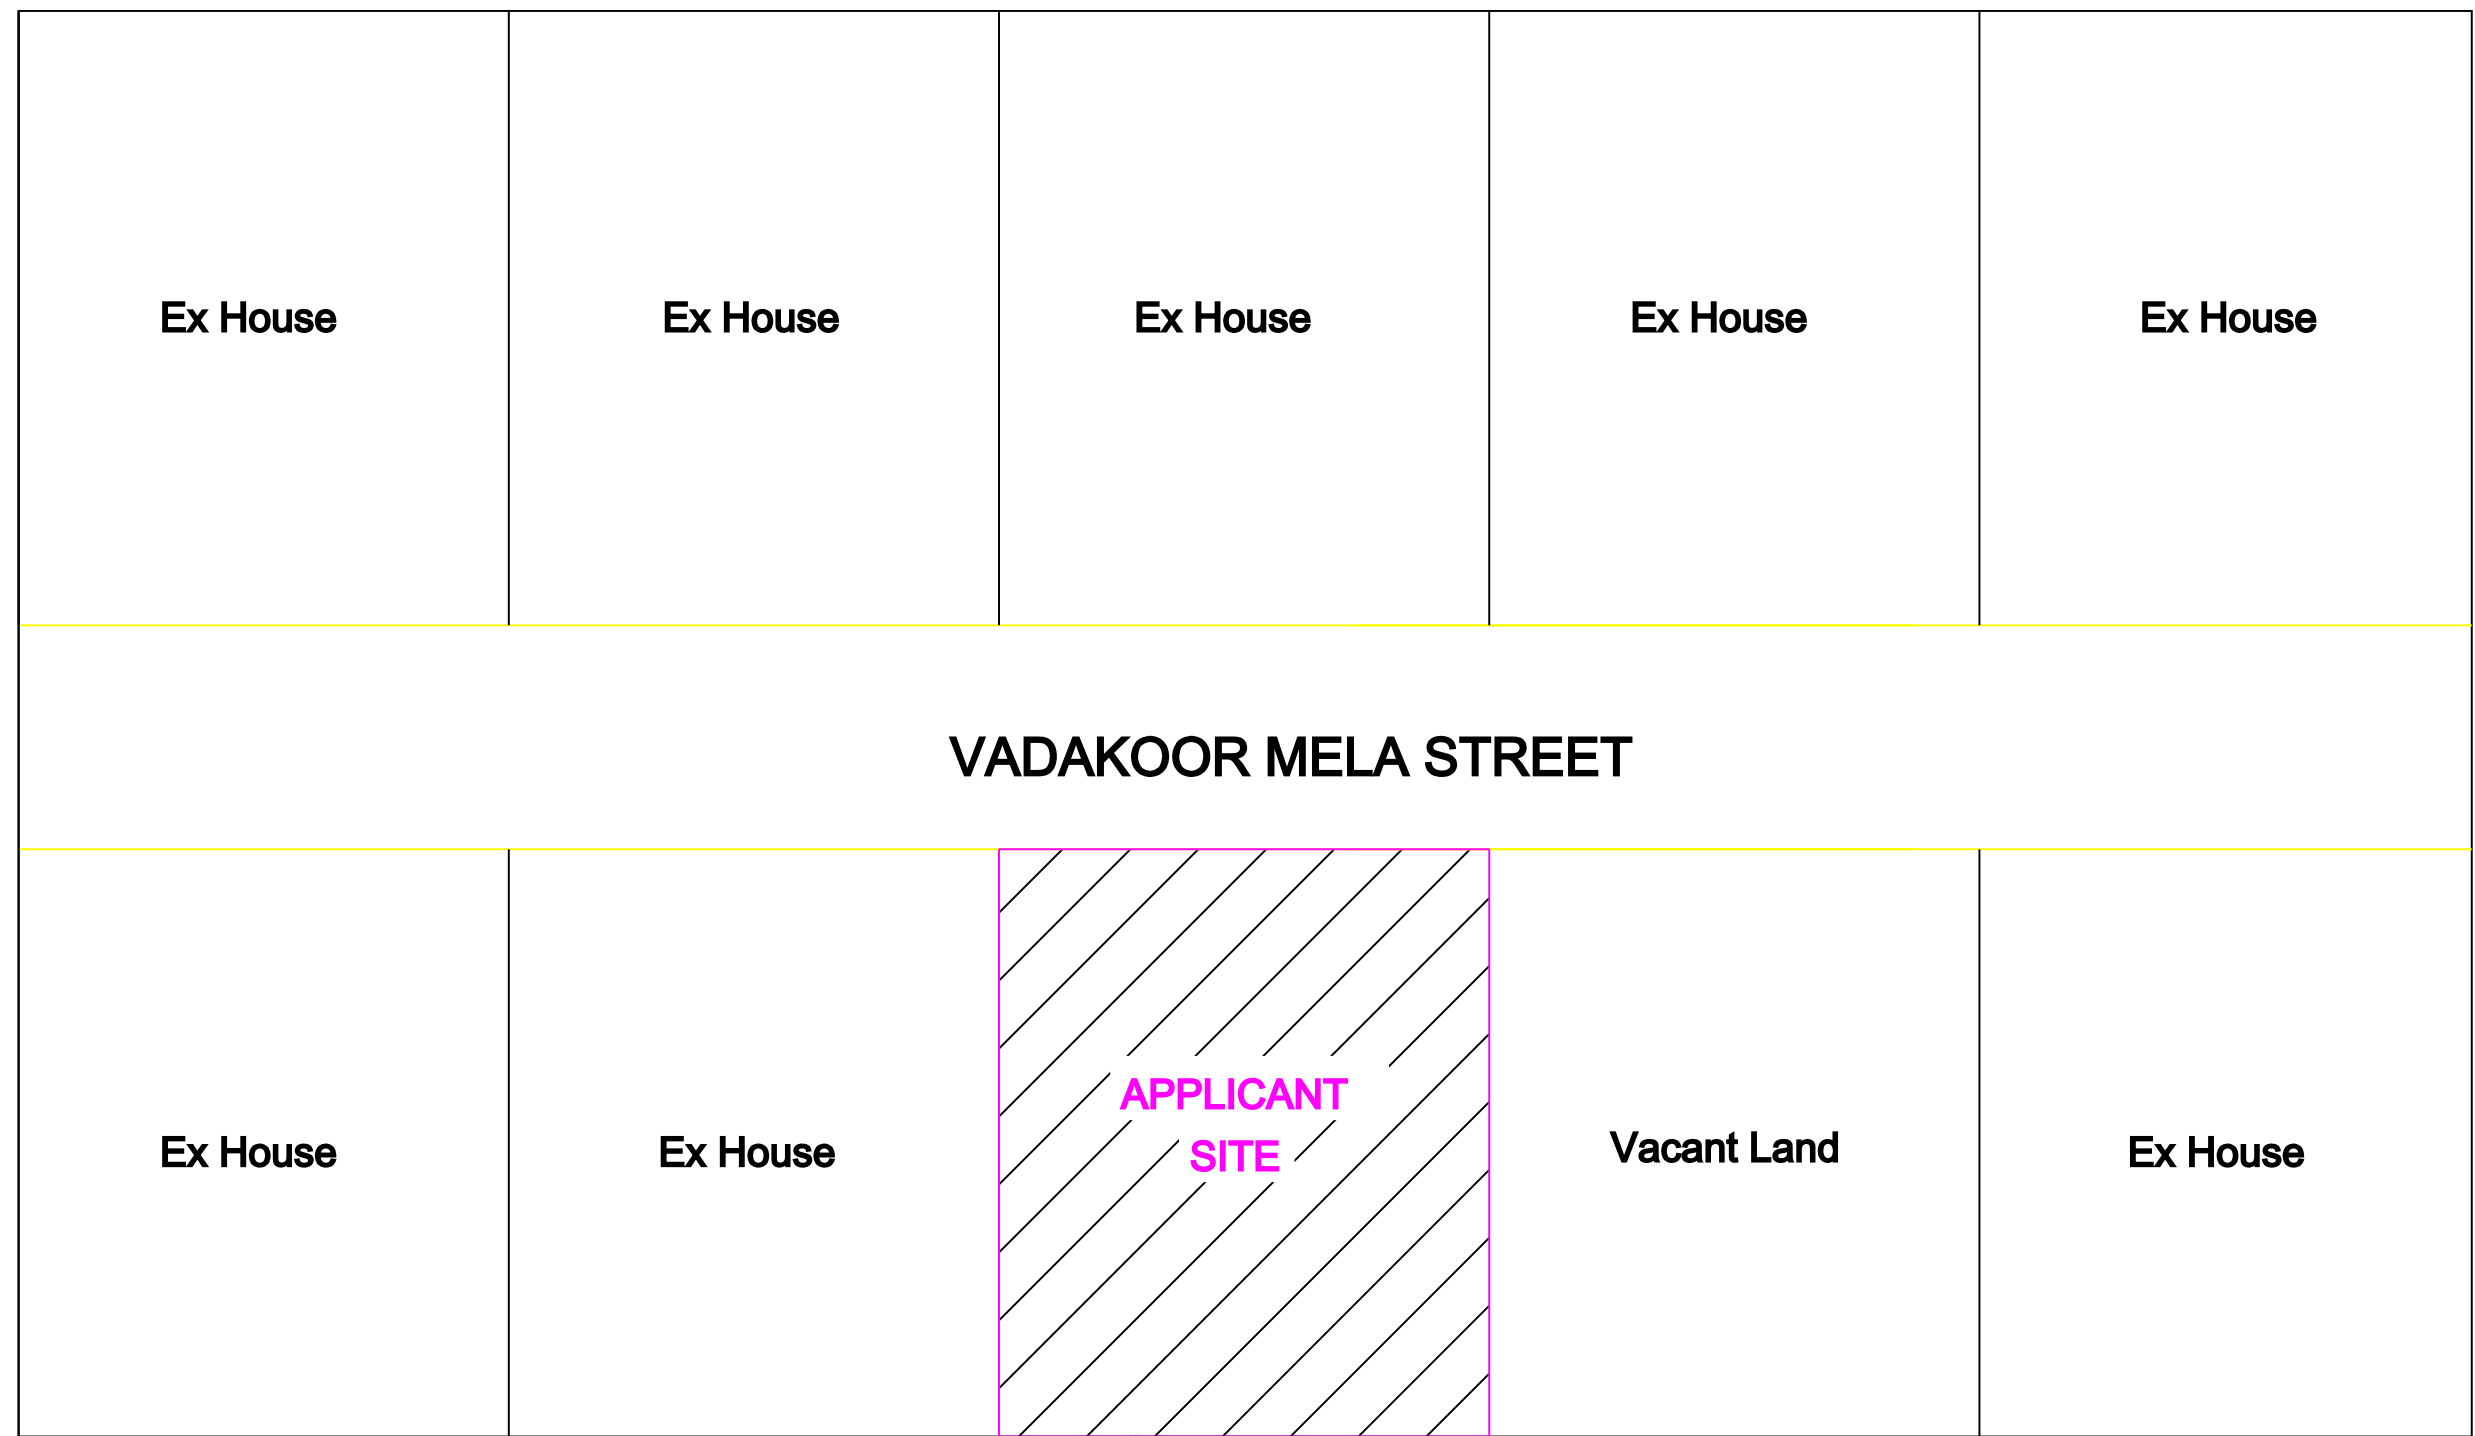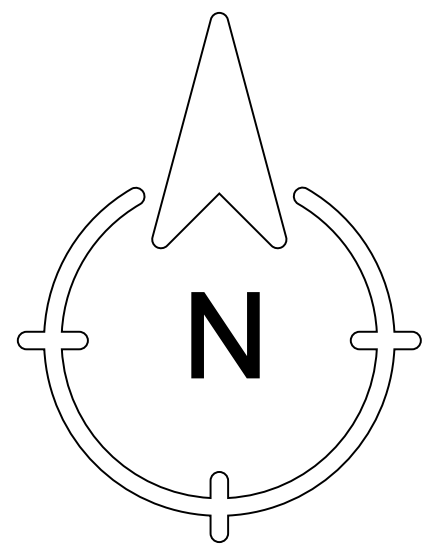


KEY PLAN

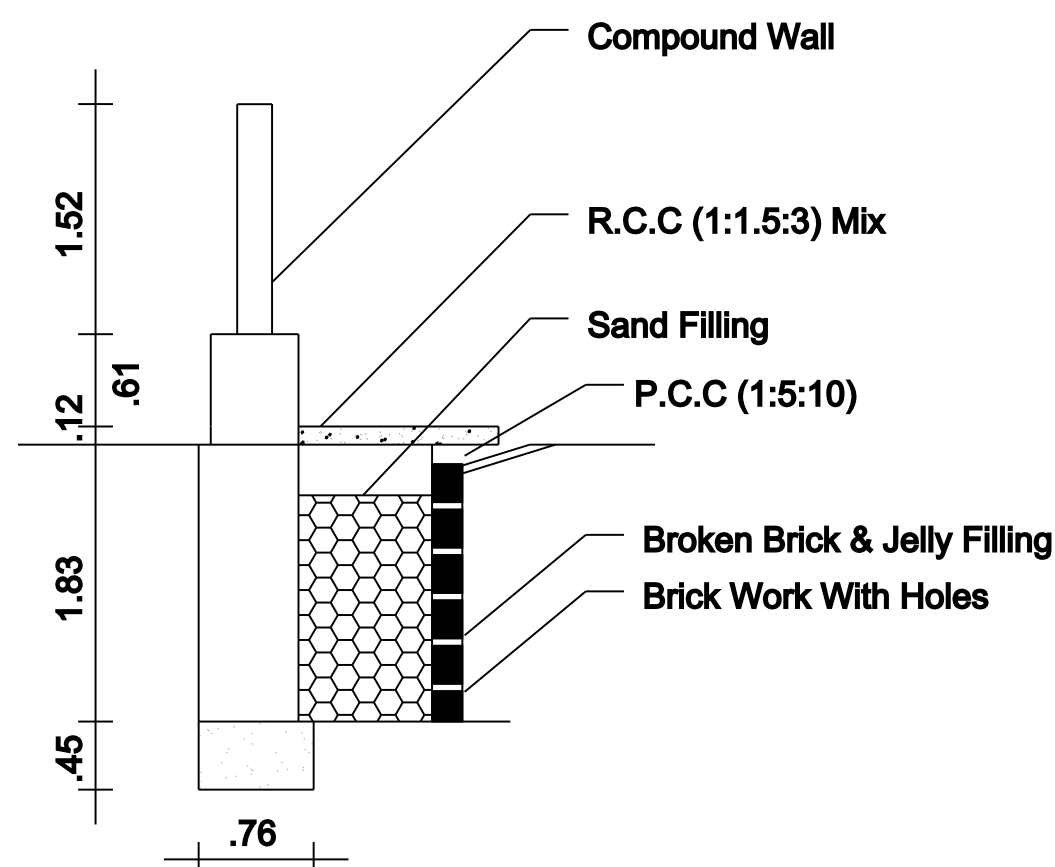


RAIN WATER HARVEST DETAILS

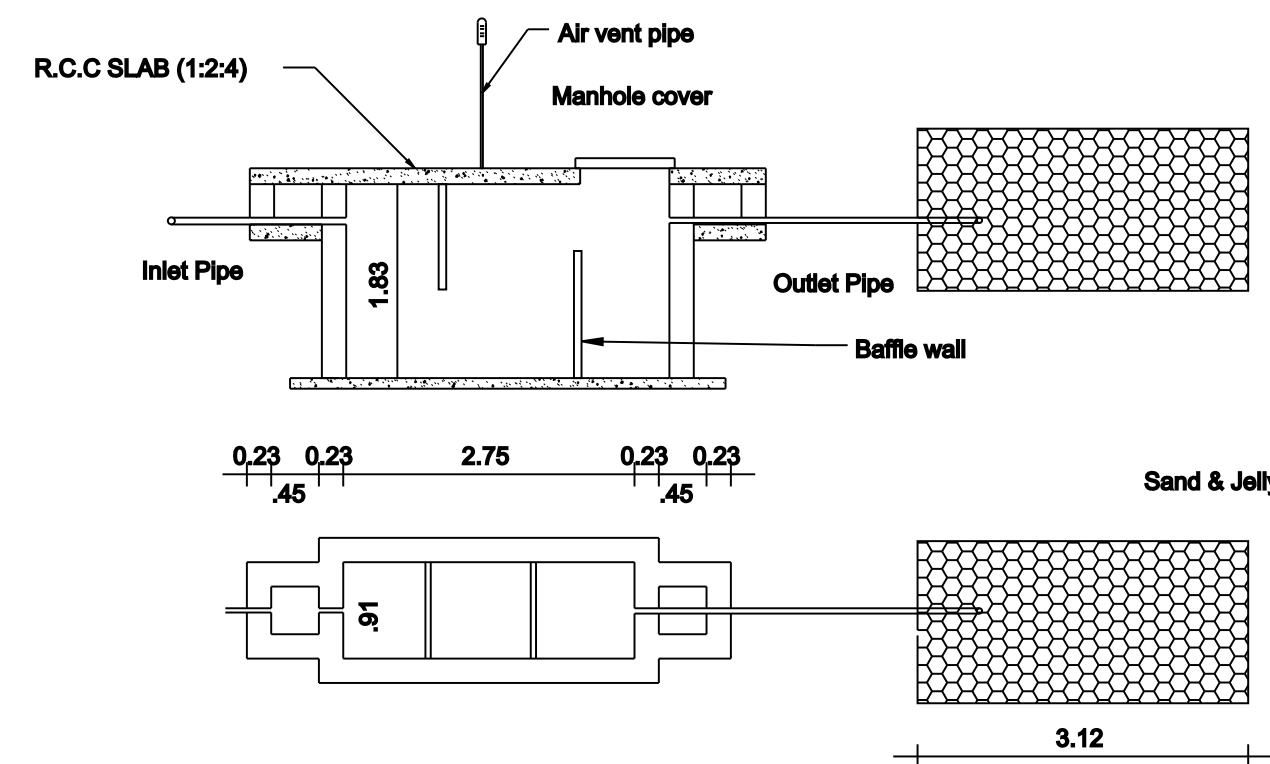


SEPTIC TANK & TRENCH

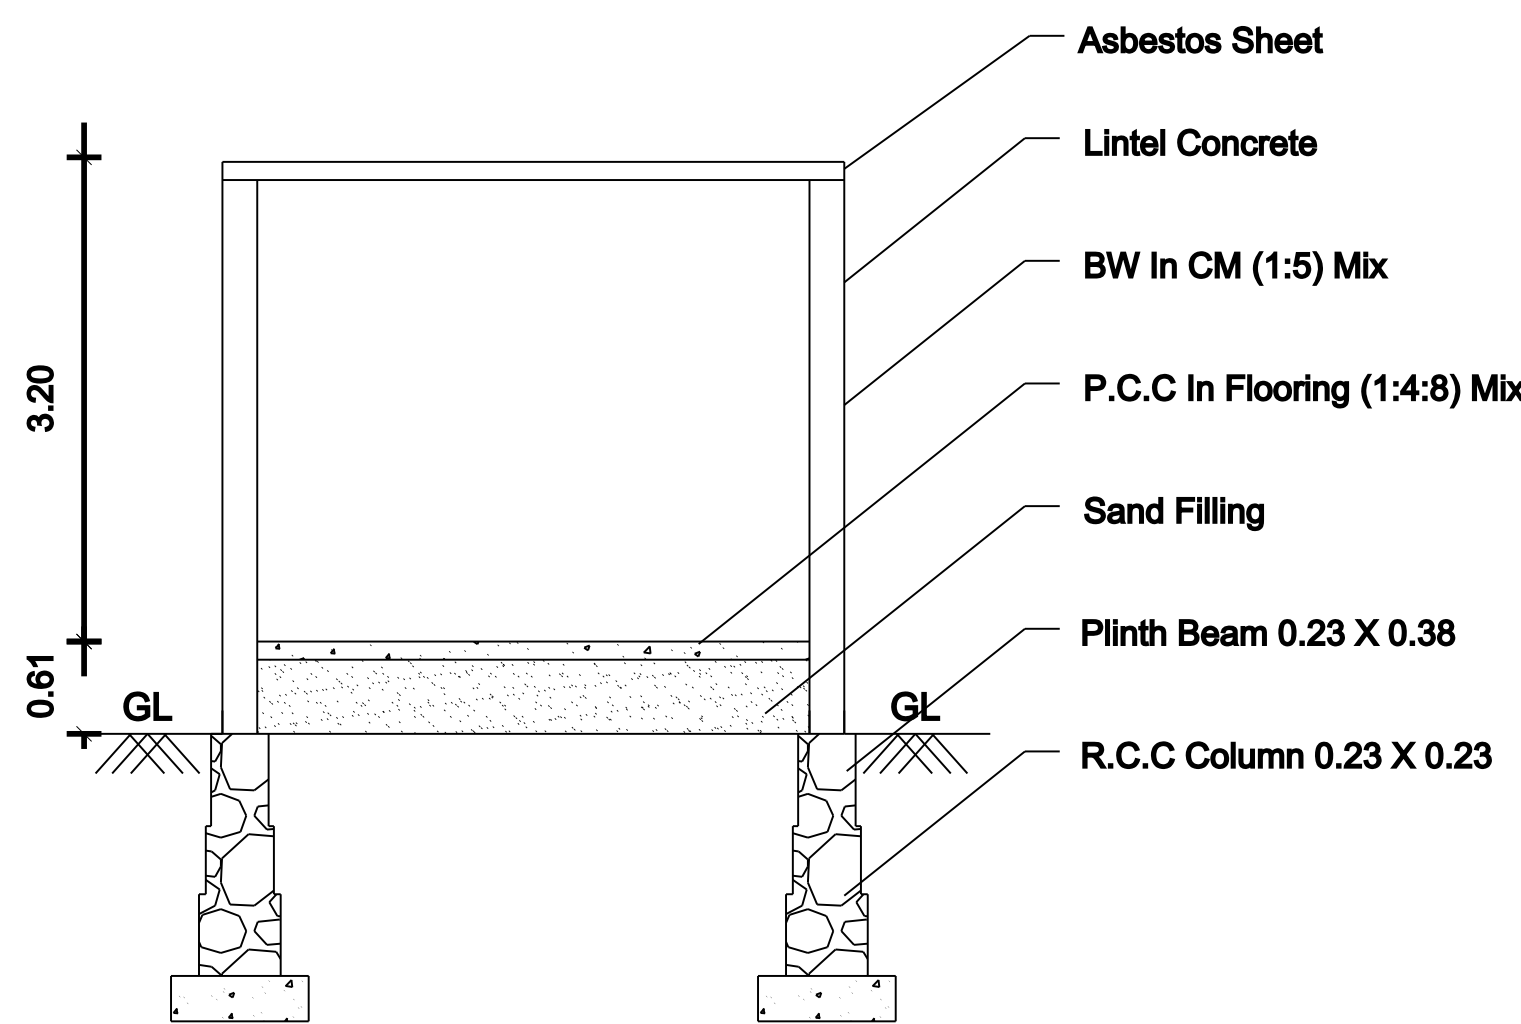

SECTION ON 'AB'

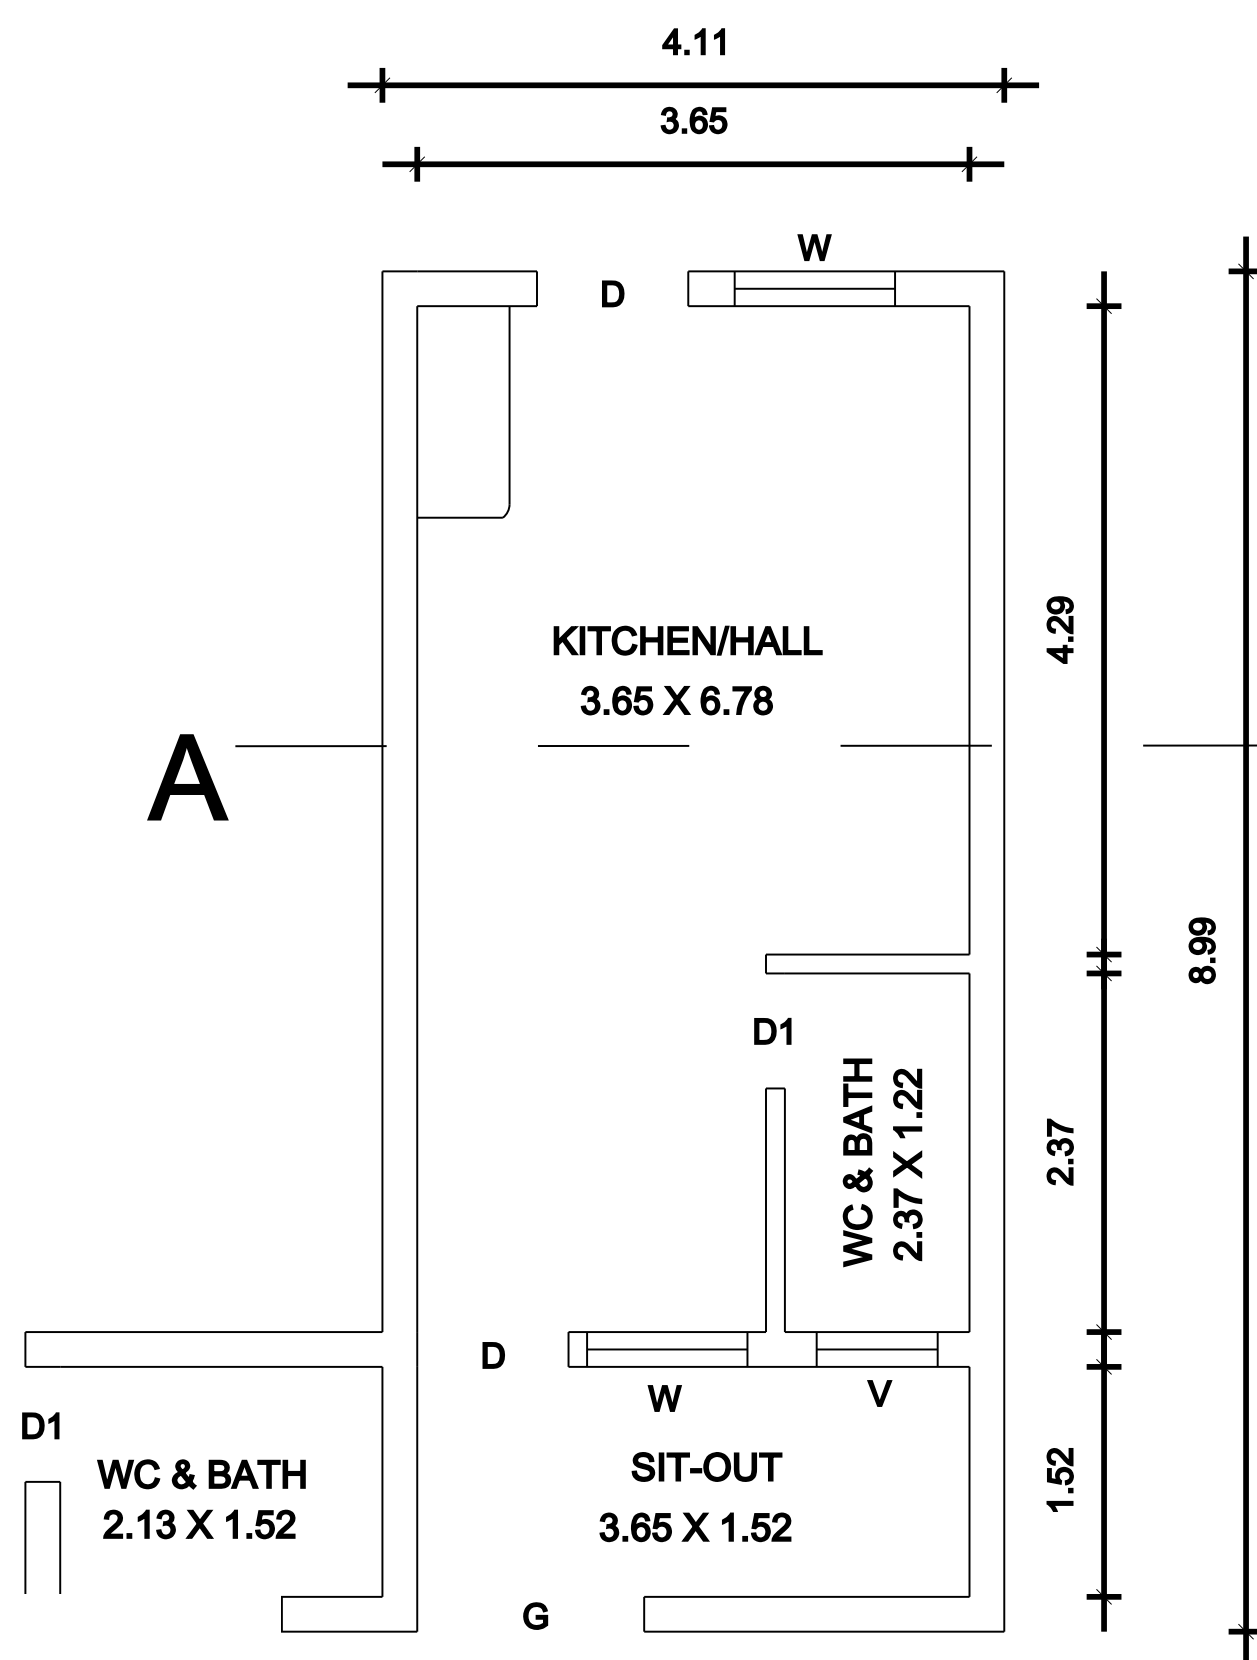


GROUND FLOOR PLAN

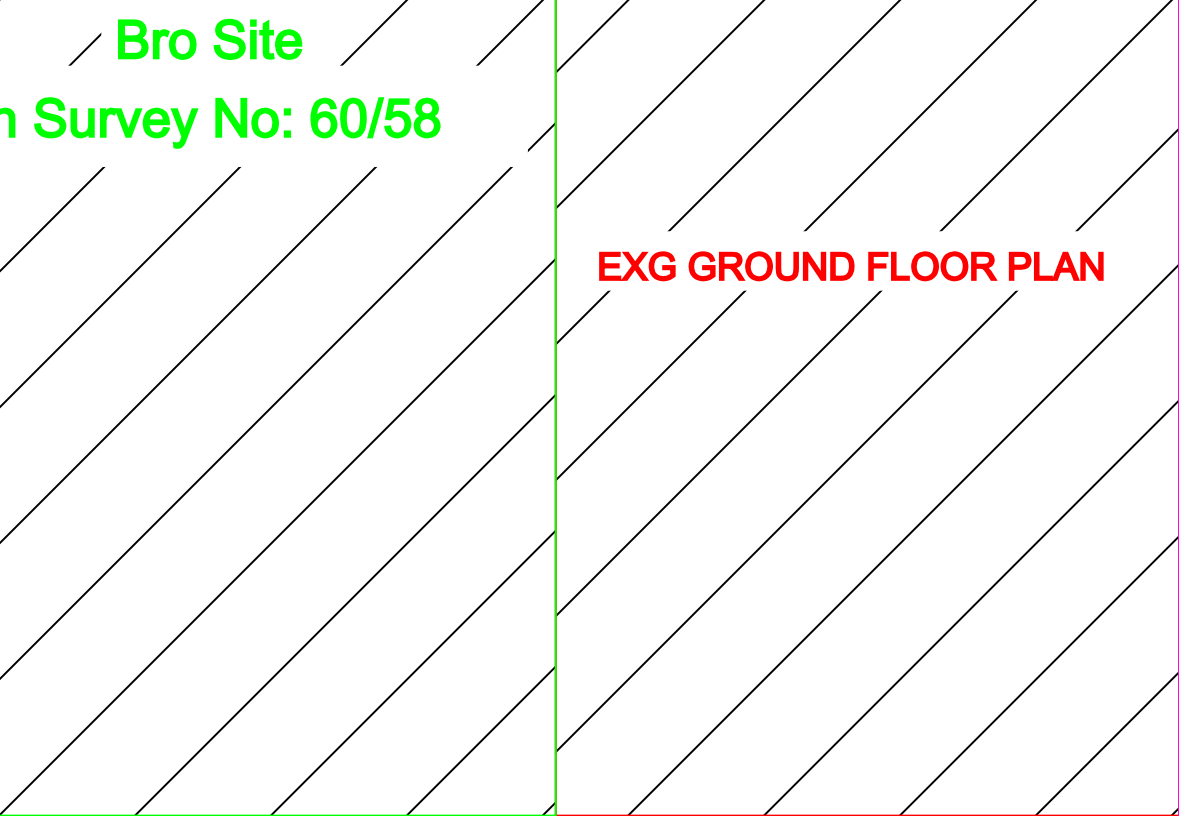


8.23 m

Plot No-20

SITE PLAN

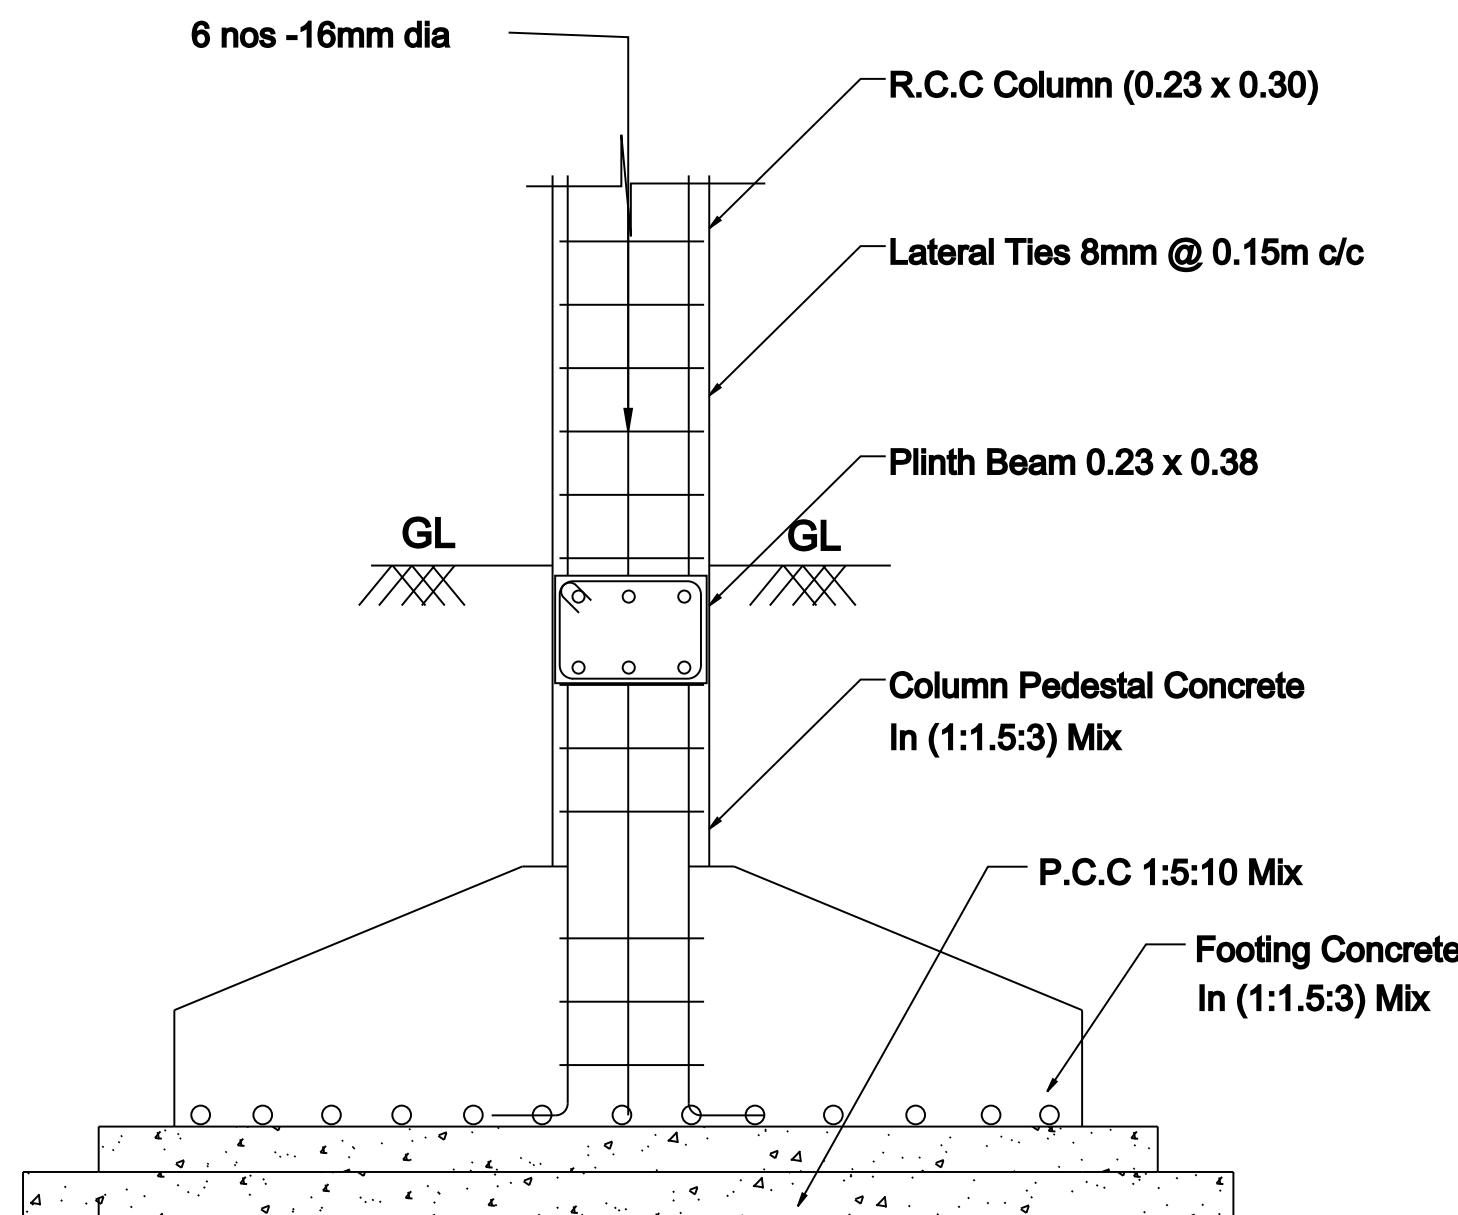

COLUMN FOOTING DETAILS

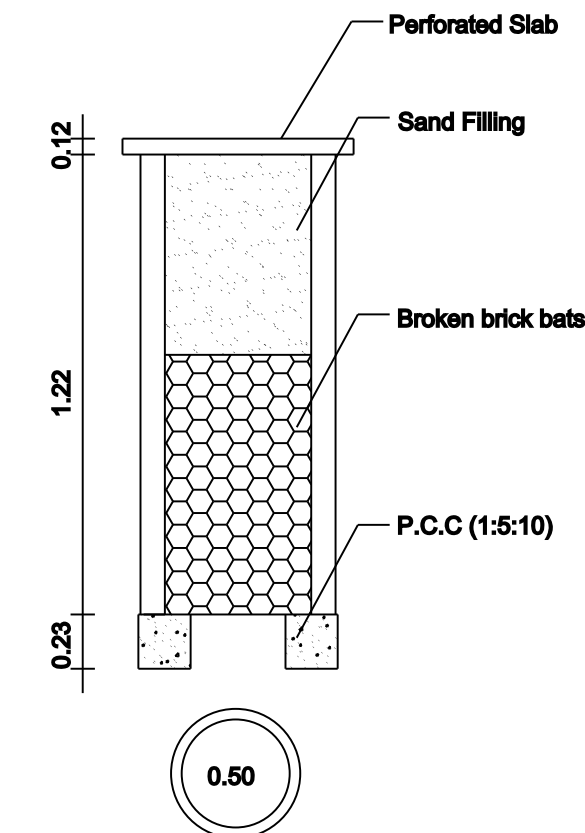

RAIN WATER COLLECTION WELL

NOTE:
Rain Water to be Provided
Waste Water To Garden
Percolation Pit to be Provided
Solar System to be Provided

FLOOR SPACE INDEX
FSI= 70.43/112.25=0.62<2
PLOT COVERAGE
PC= 70.43/112.25=62.74 %

AREA STATEMENT

	Site Area (2.77 Cents)	112.25 Sq.m	1208.25 Sq.ft
	Exg Shop Area	28.81 Sq.m	310.10 Sq.ft
	Pro Ground Floor Area	41.62 Sq.m	447.99 Sq.ft
	Open Area	41.82 Sq.m	450.16 Sq.ft

JOINERY DETAILS

D	DOOR	1.00	2.13
D1	DOOR	0.76	2.13
W	WINDOW	1.06	1.37
V	VENTILATOR	0.91	0.61

OFFICE USE

APPLICANT

Er.R.MOHAMED IRSATH

Register Engineer in DRDA-UDY/2022/05

Municipality Engineer -139/LS/2022/00002058

Licensed Surveyor & Consulting Engineer

Build-Up Construction,

18, Periya Street, Udangudi-628203

Cell:9750953055, 9629271761

REGISTERED ENGINEER

ALL DIMENSIONS ARE IN METER (Scale:1:100)