



PLAN SHOWING THE PROPOSED CONSTRUCTION OF A DWELLING GROUND FLOOR & FIRST FLOOR CONCRETE ROOF HOUSE BUILDING AT SY NO:589/36A2, PATTa NO:2285, ROWTHER PALAYAM KEELA STREET,

KULASEKARANPATTINAM VILLAGE AND PANCHAYAT OF UDANGUDI PANCHAYAT UNION, TIRUCHENDUR TALUK, THOOTHUKUDI DISTRICT.


NAME OF THE APPLICANT: Mrs.RINOSHA FATHIMA (W/O) SIRAJUDEEN

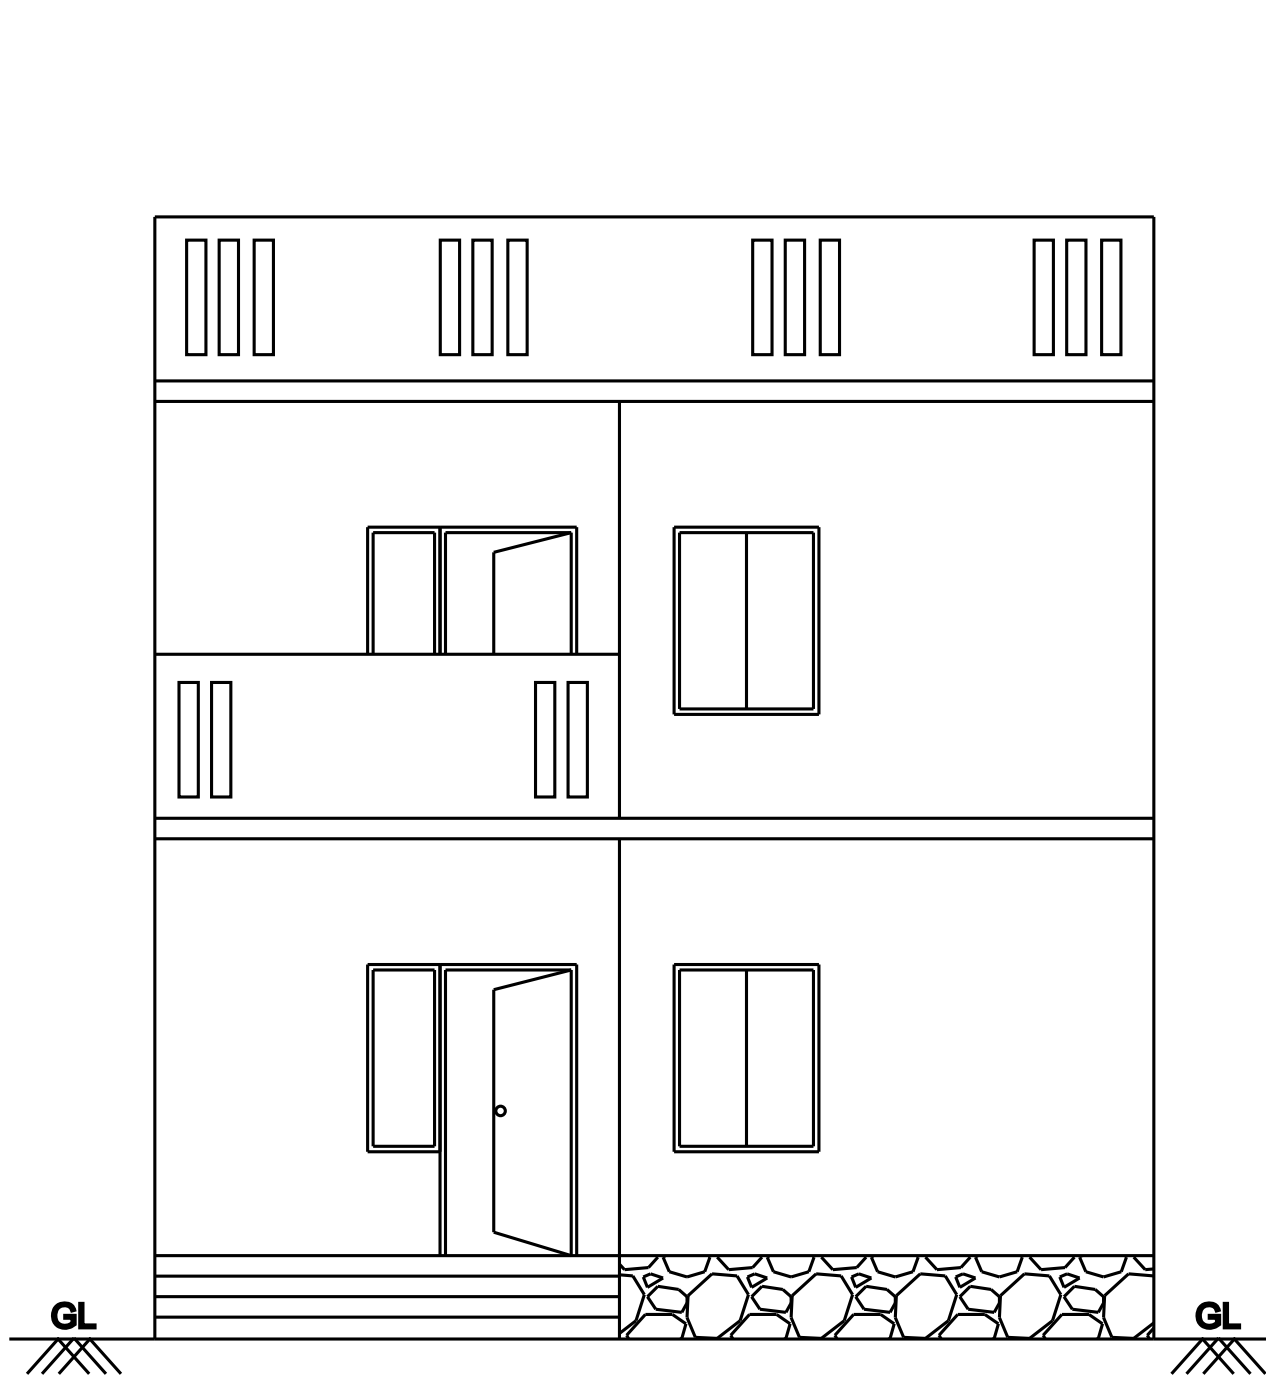


FRONT ELEVATION

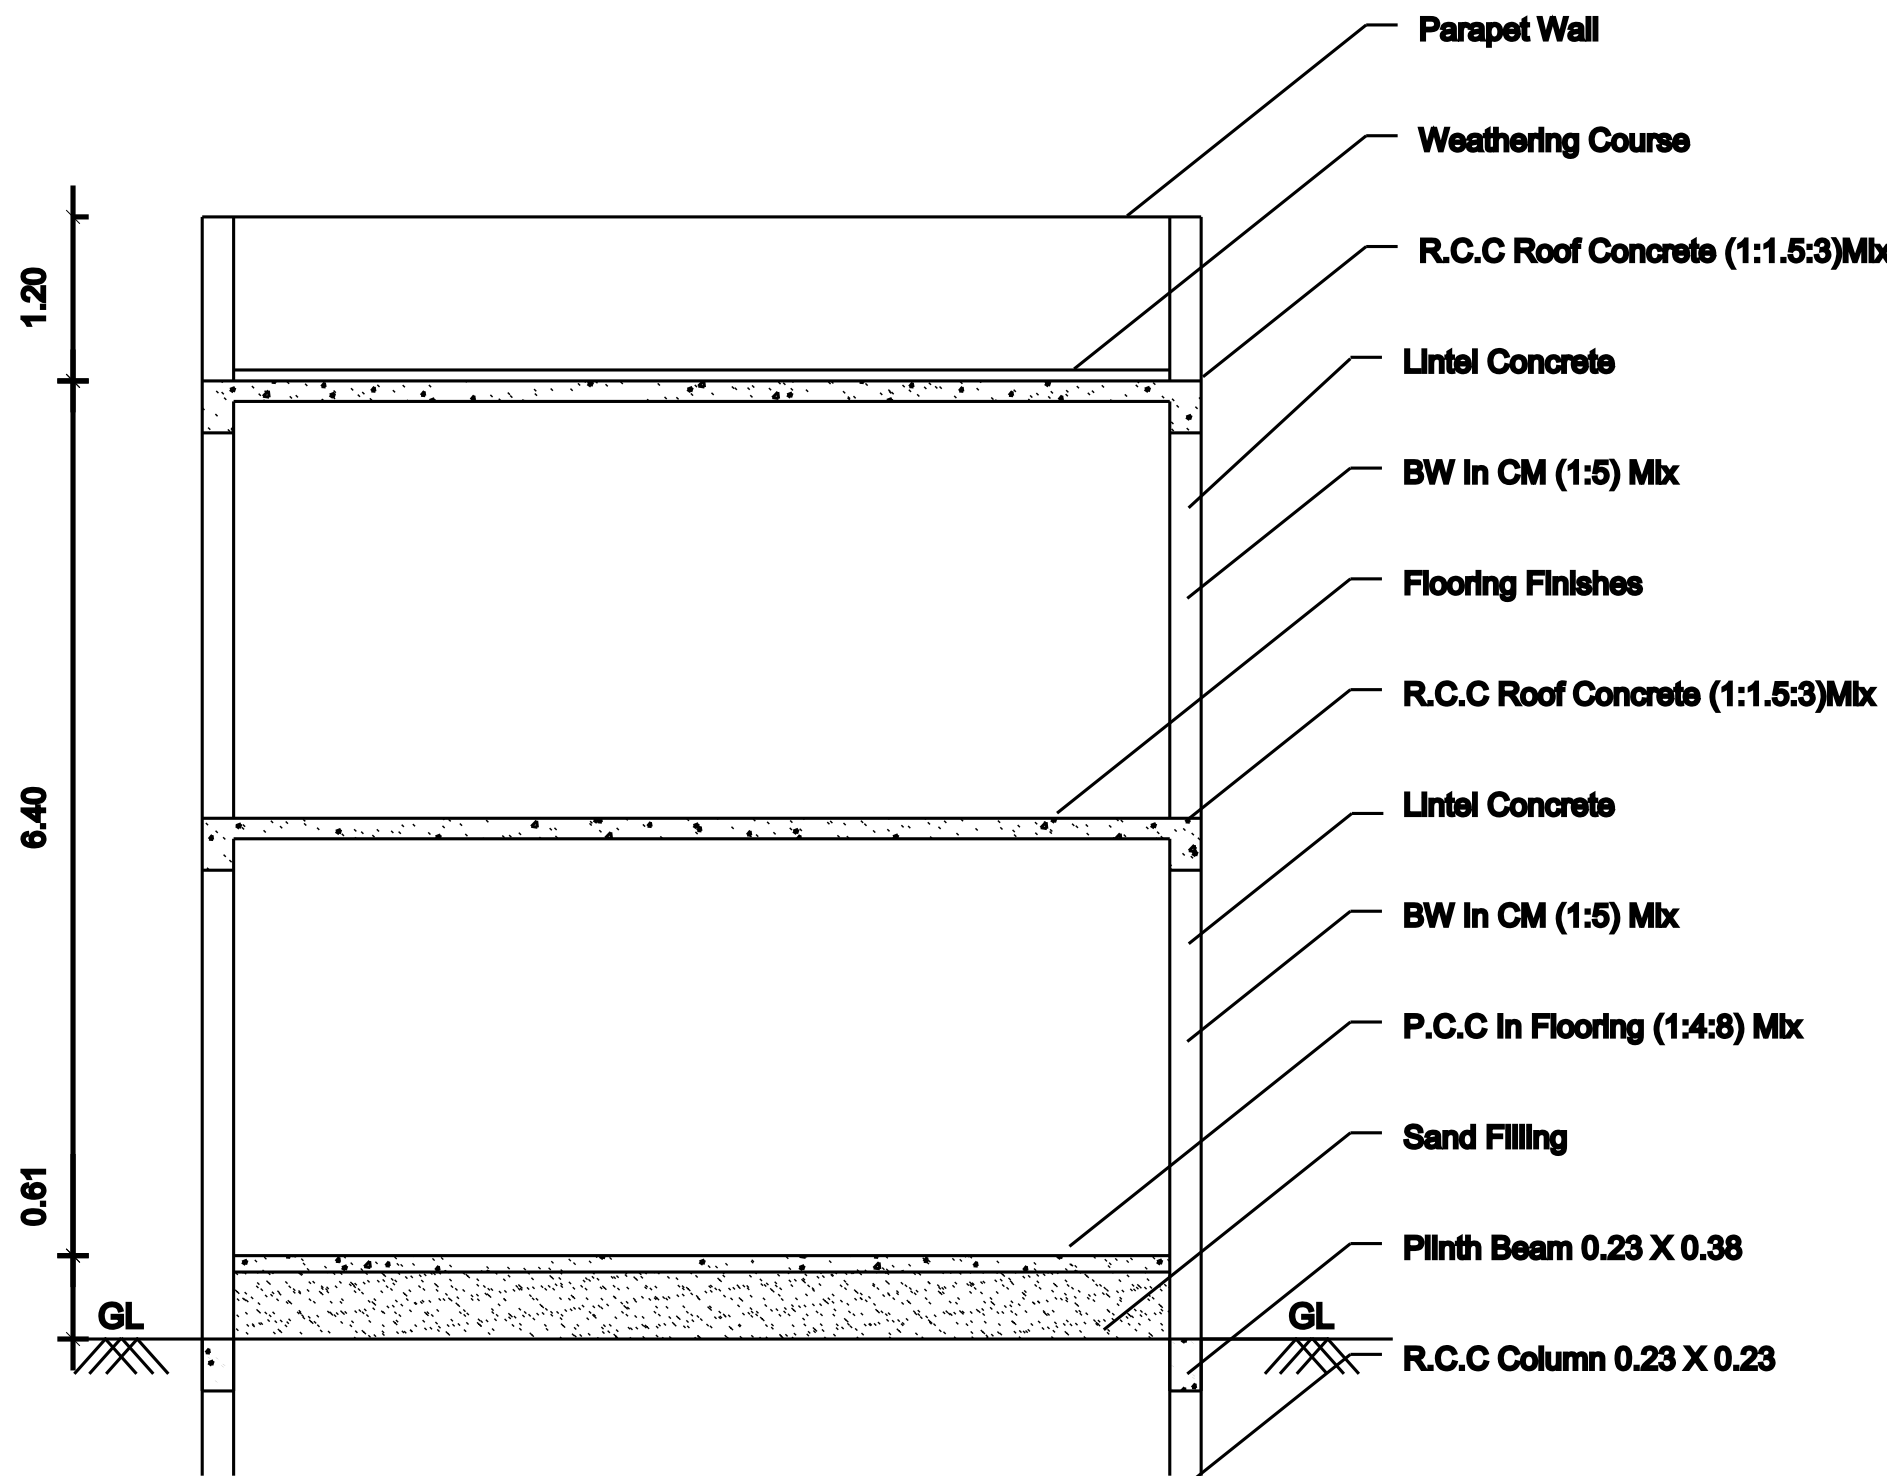


SECTION ON 'AB'

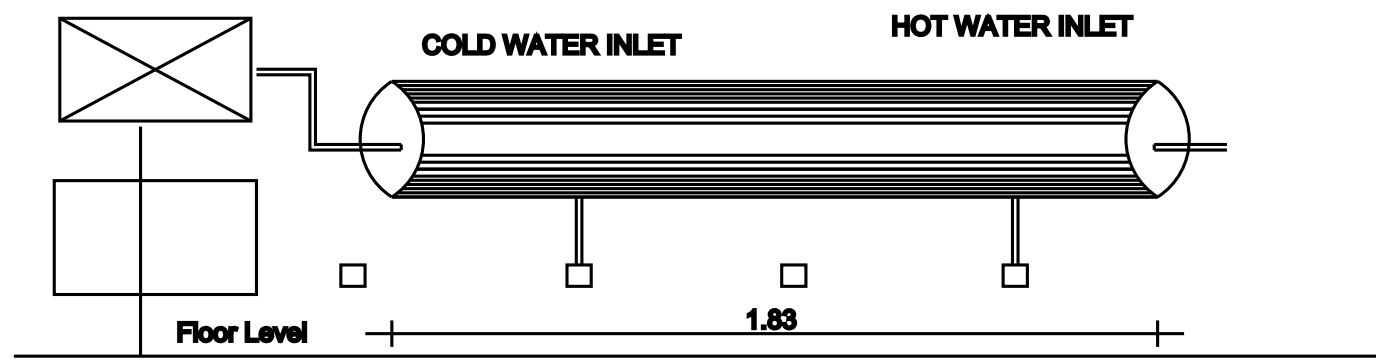


DETAILS OF SOLAR HOT WATER SYSTEM

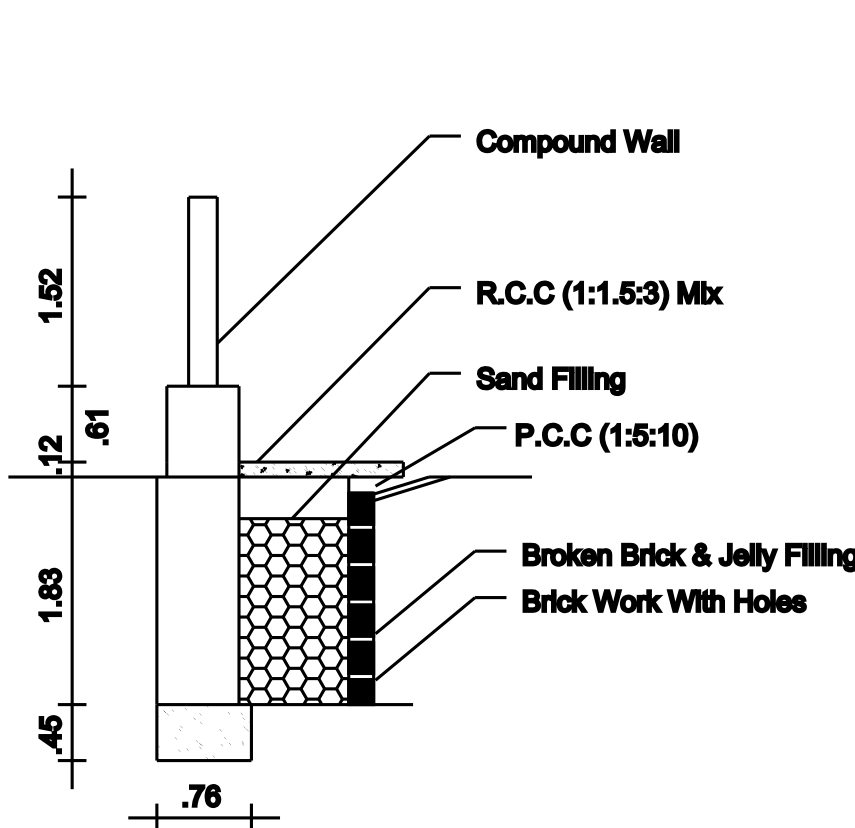


RAIN WATER HARVEST DETAILS

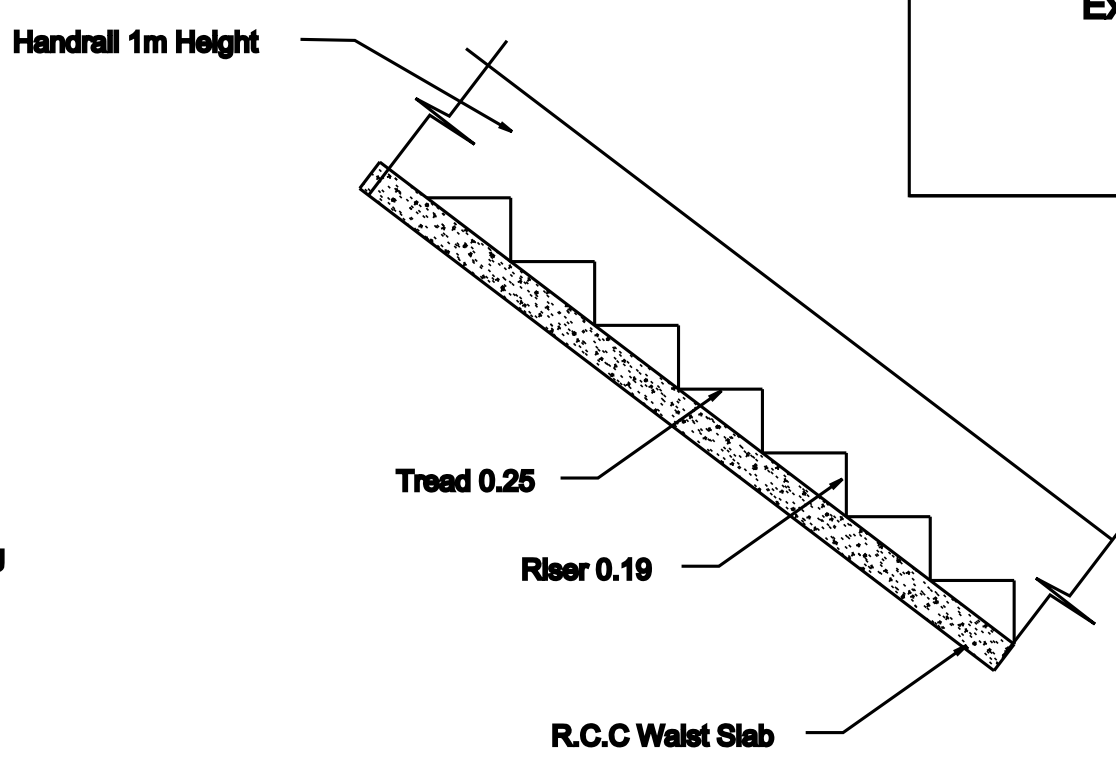


STAIR DETAILS

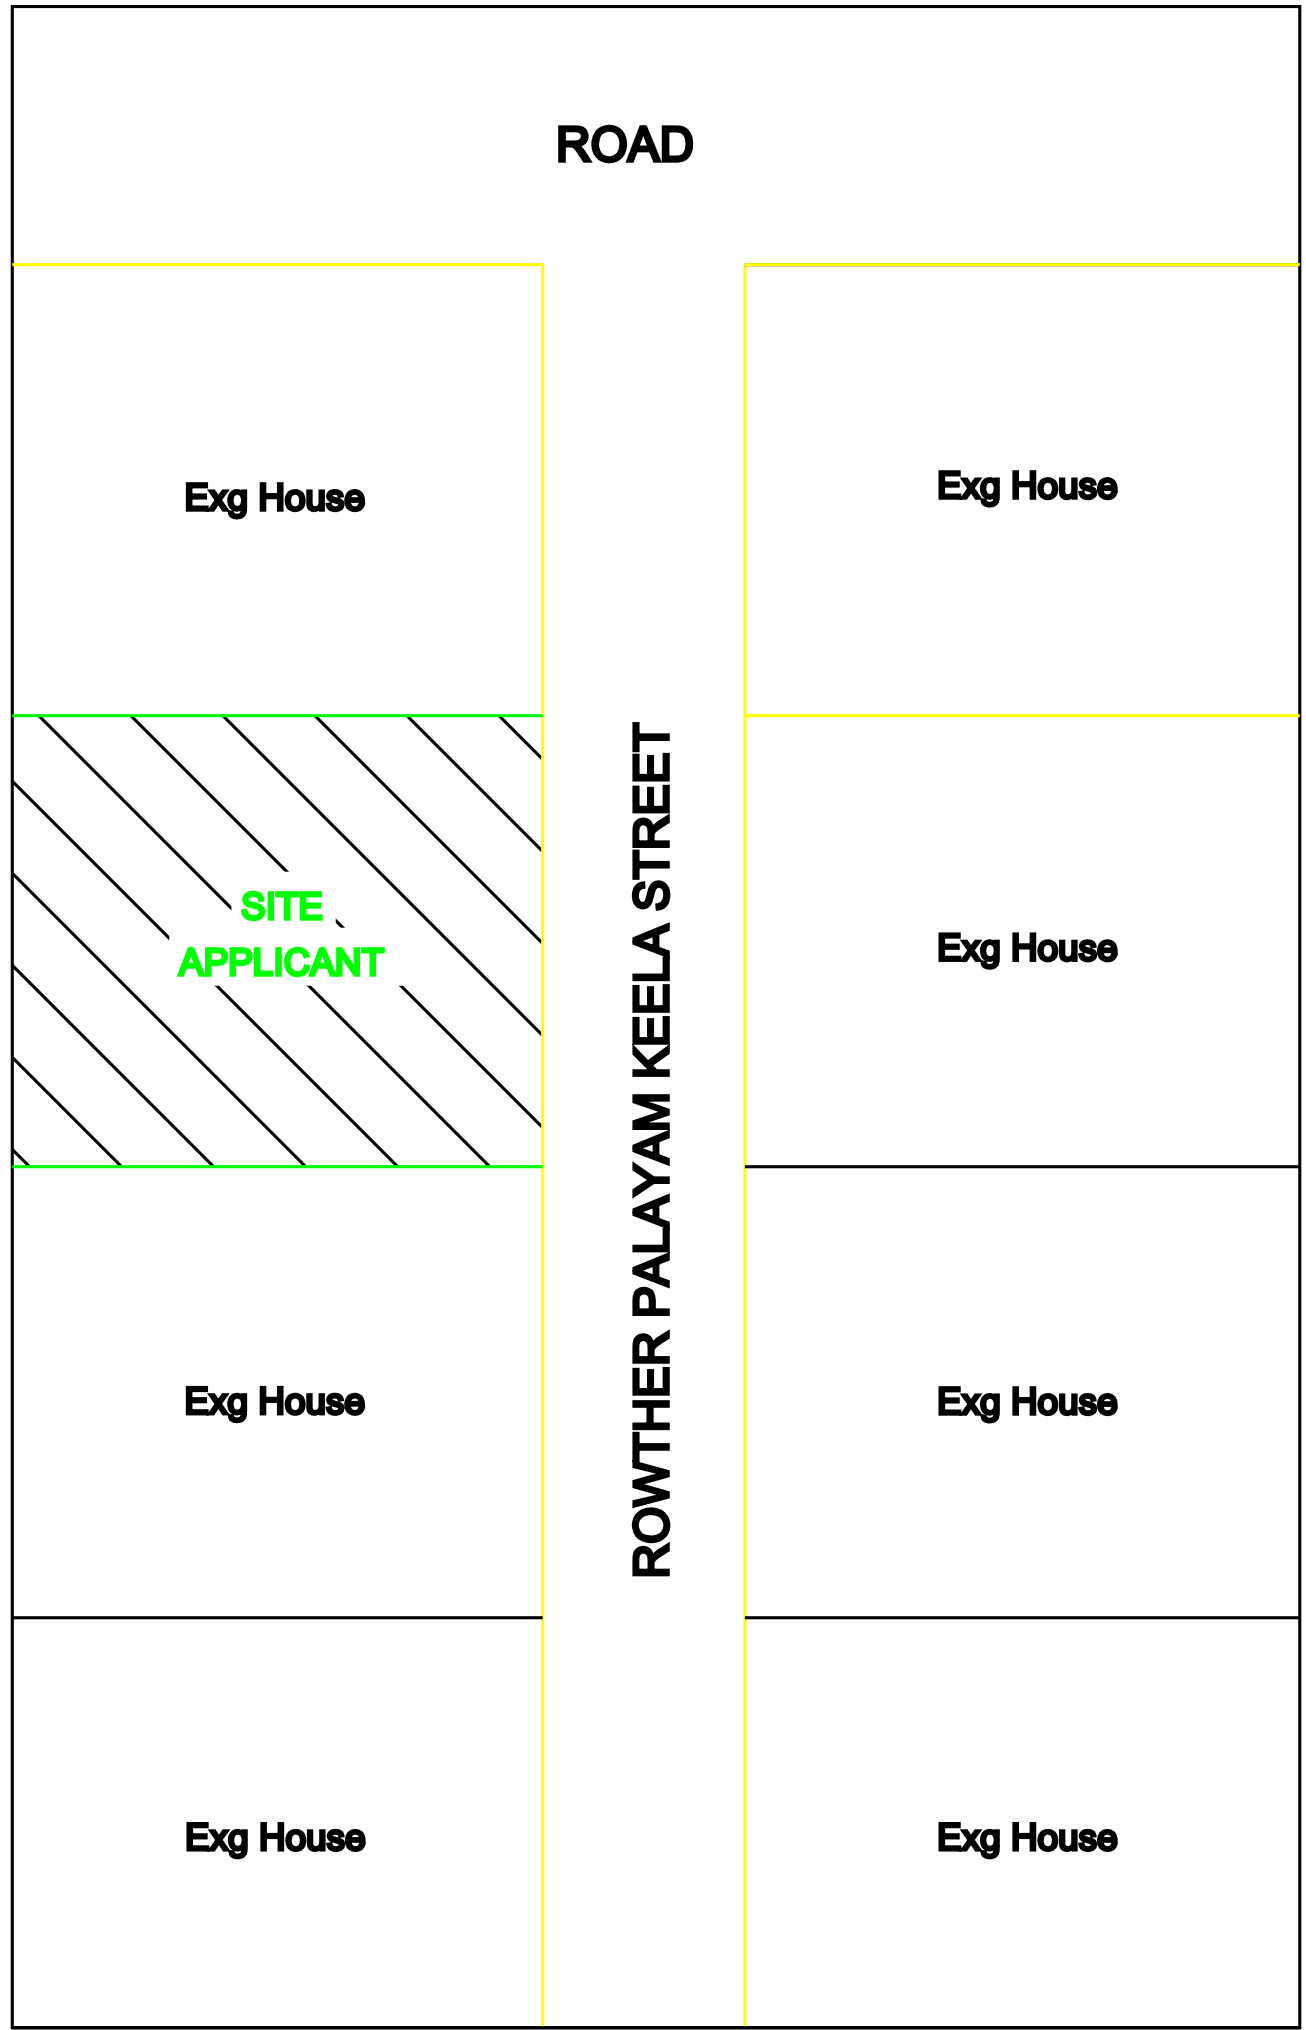


KEY PLAN

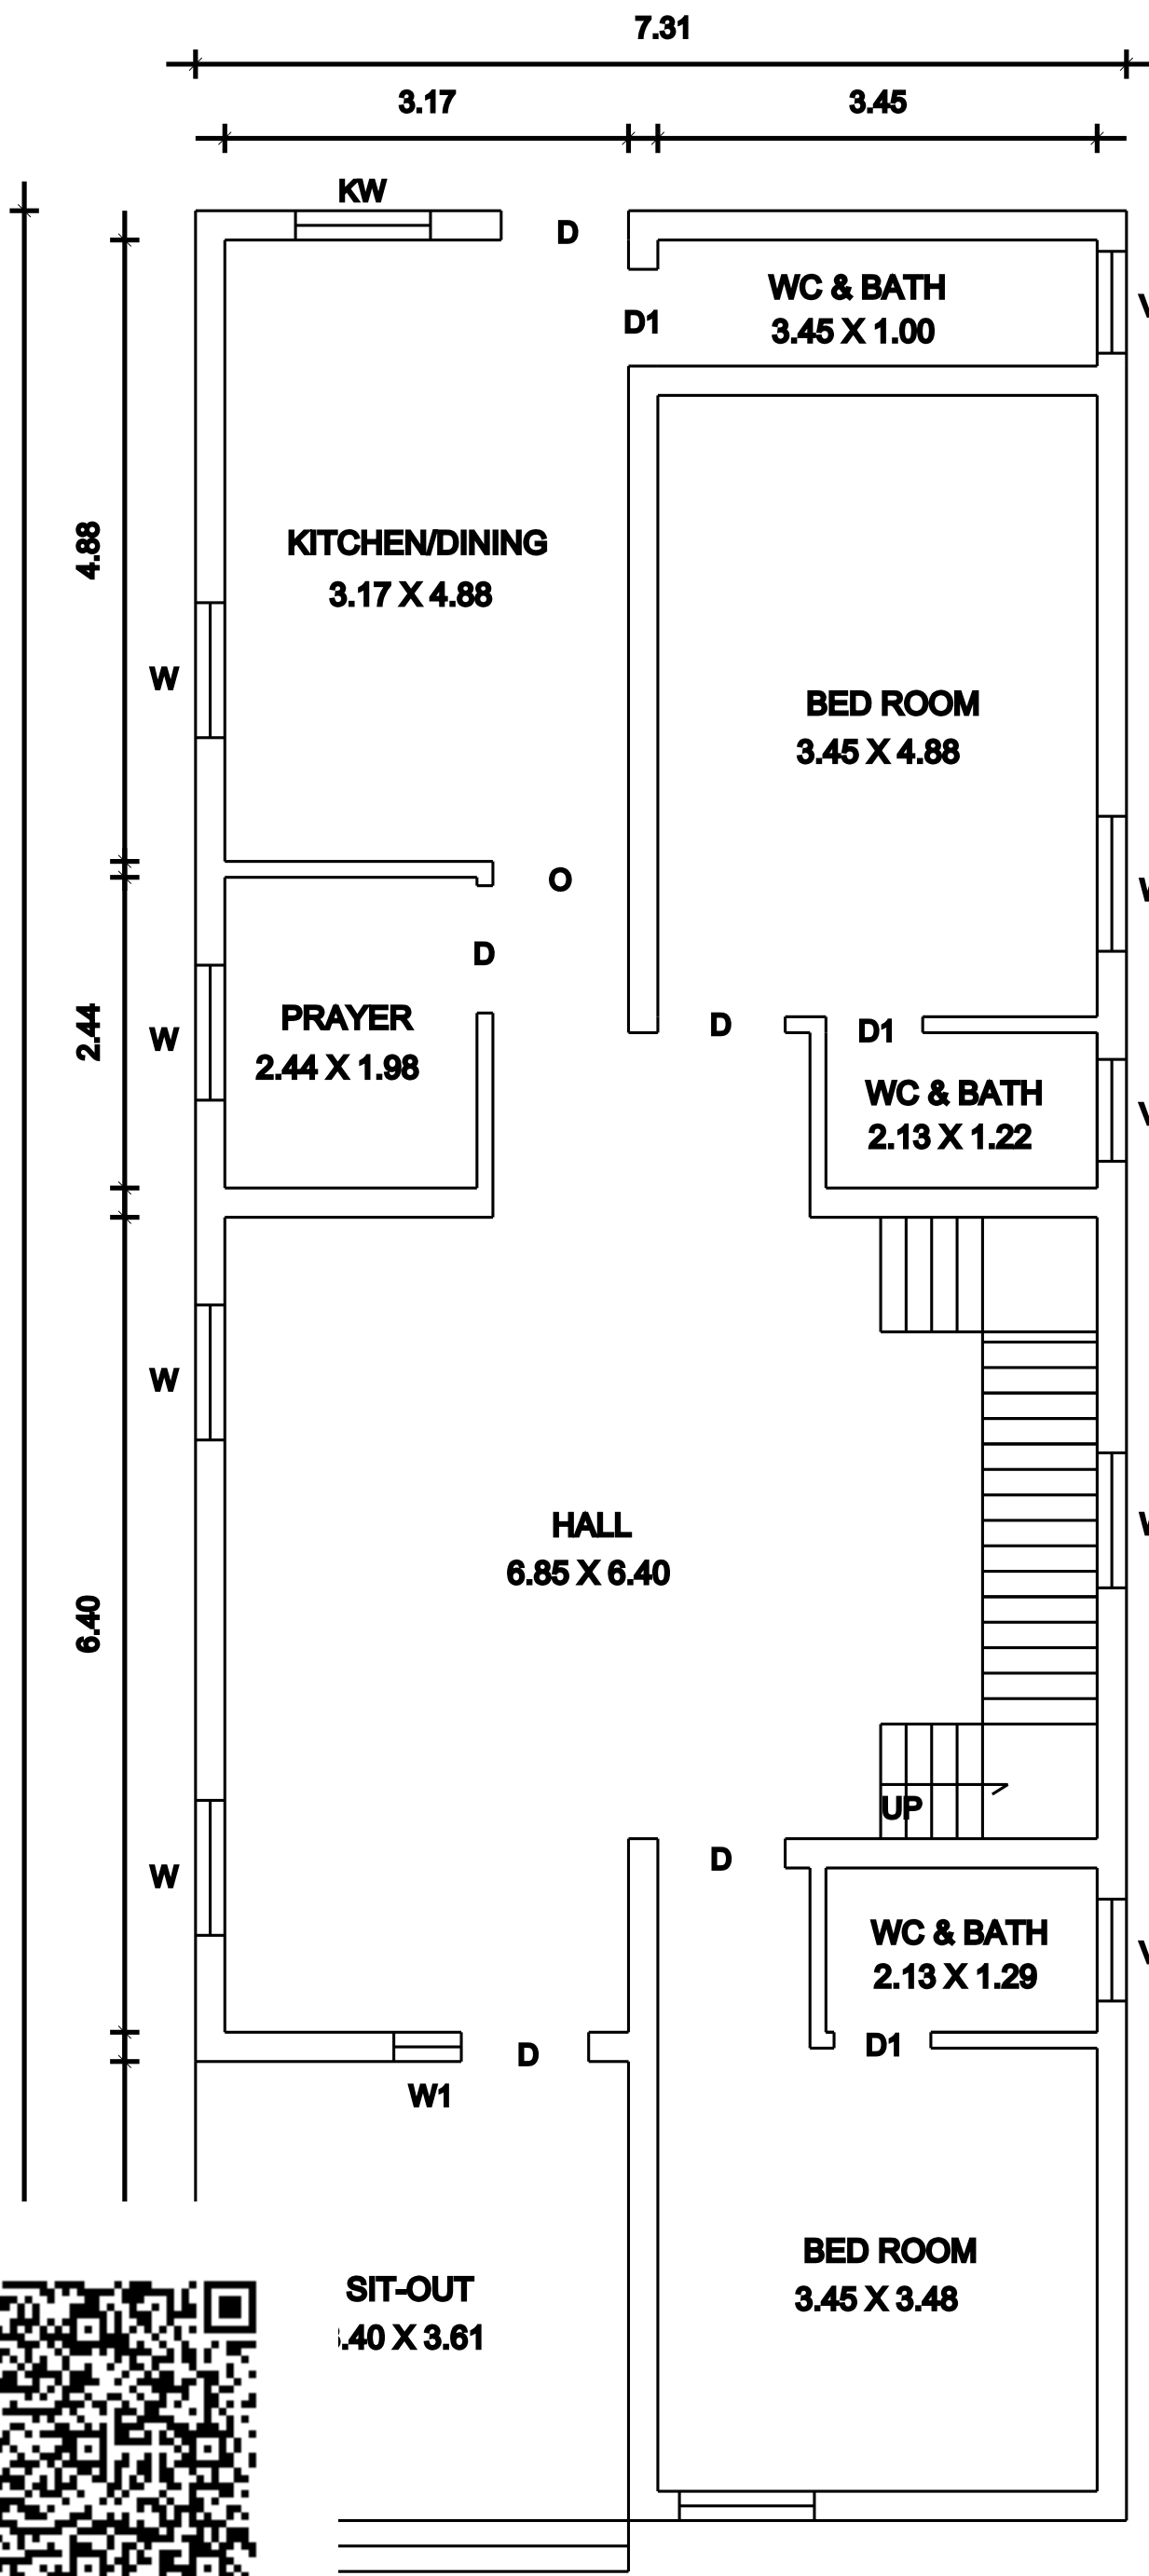


GROUND FLOOR PLAN

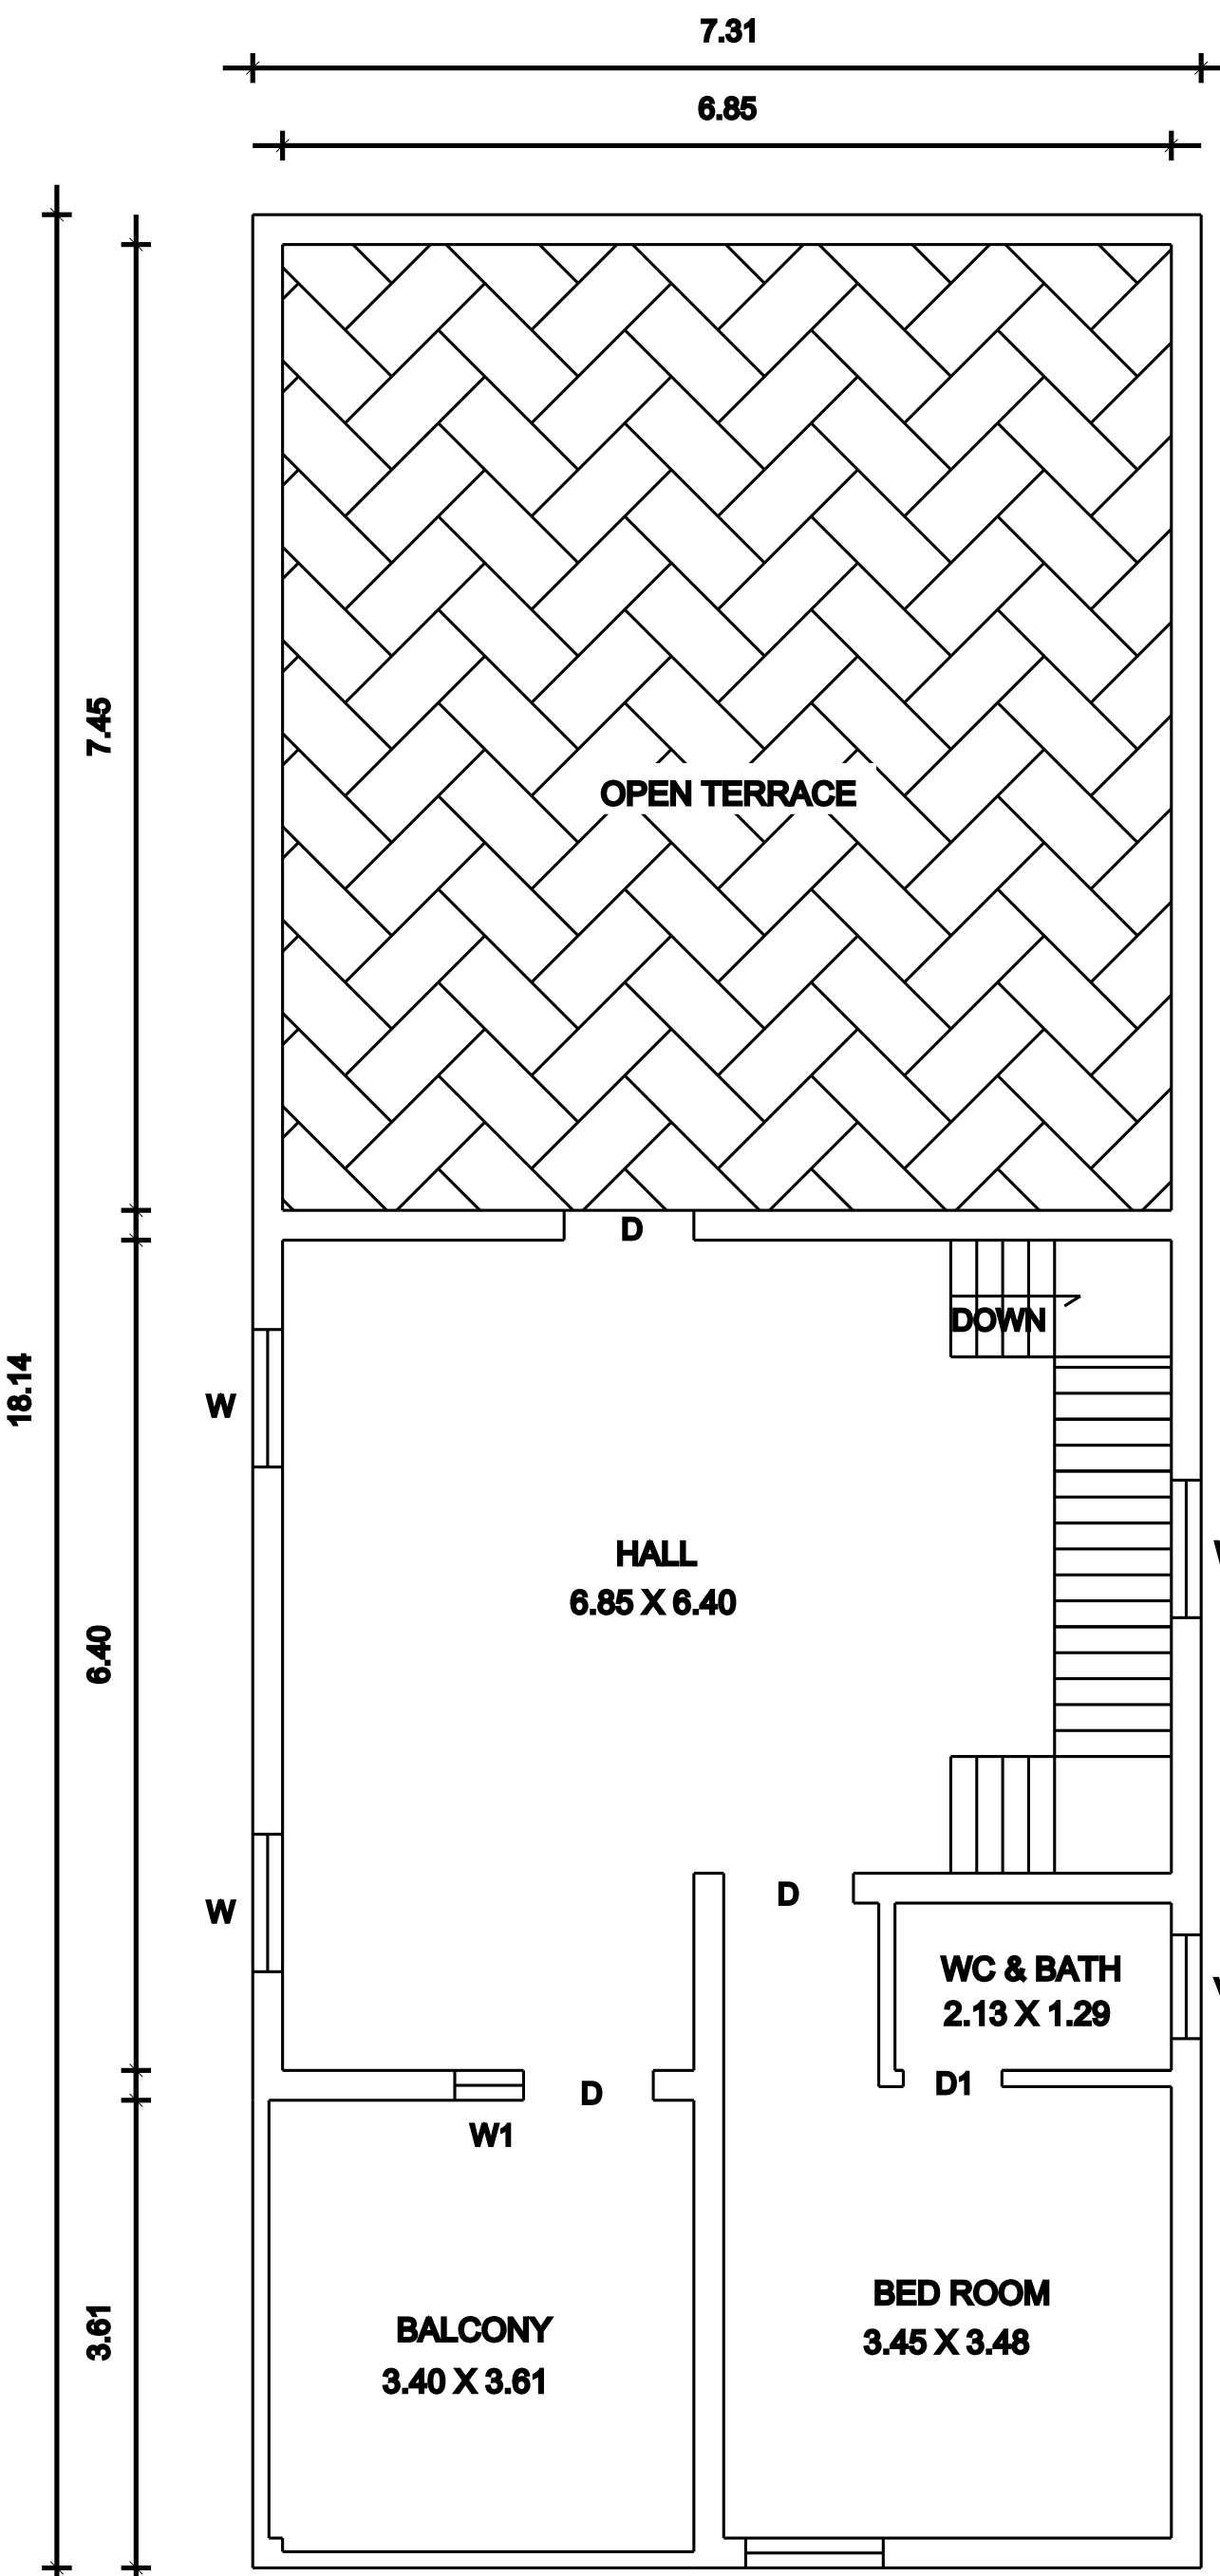


FIRST FLOOR PLAN

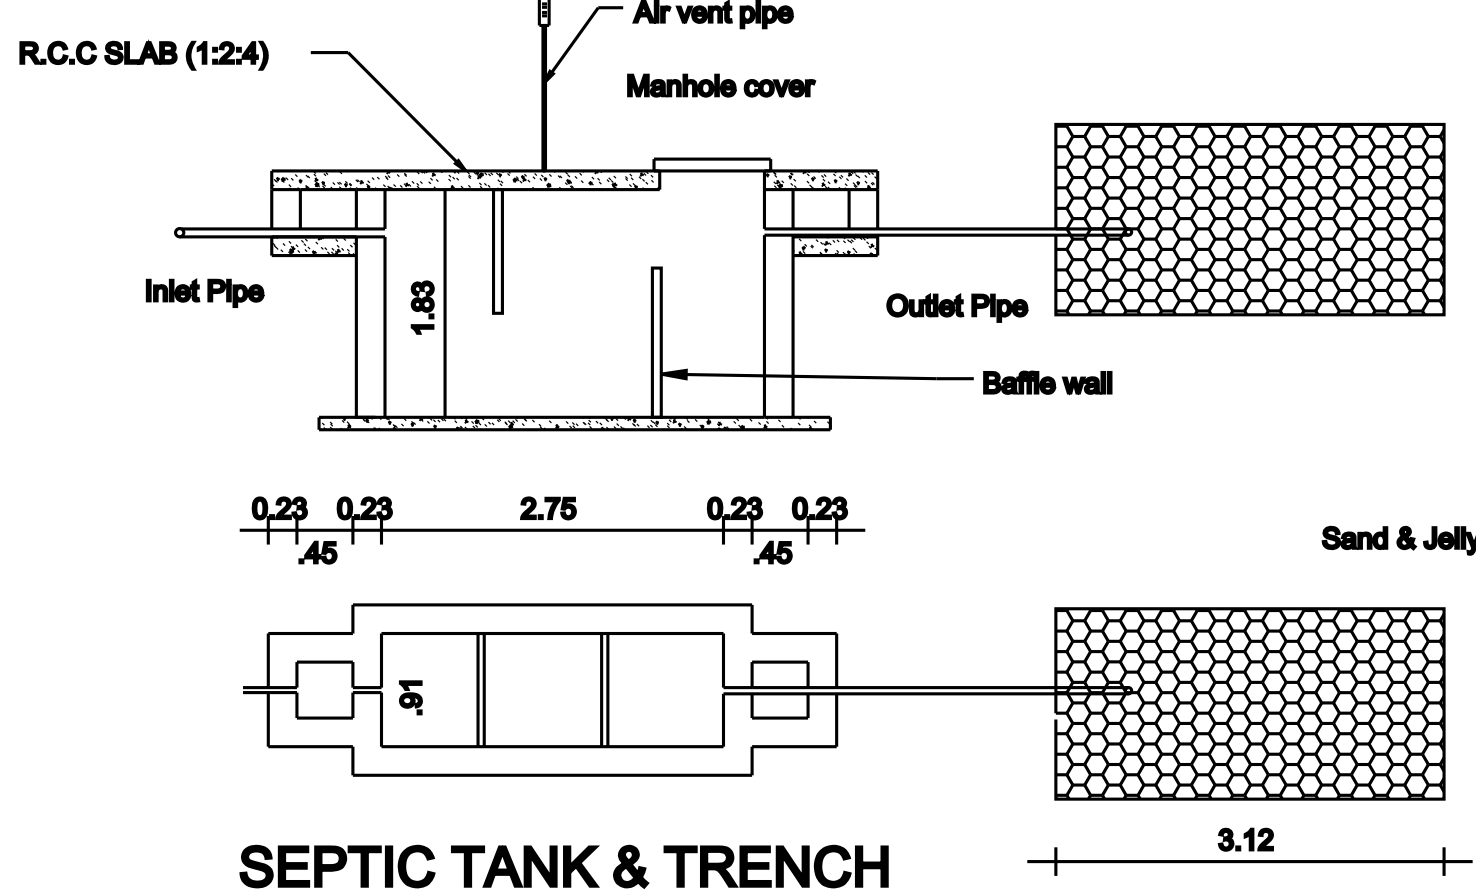

SEPTIC TANK & TRENCH

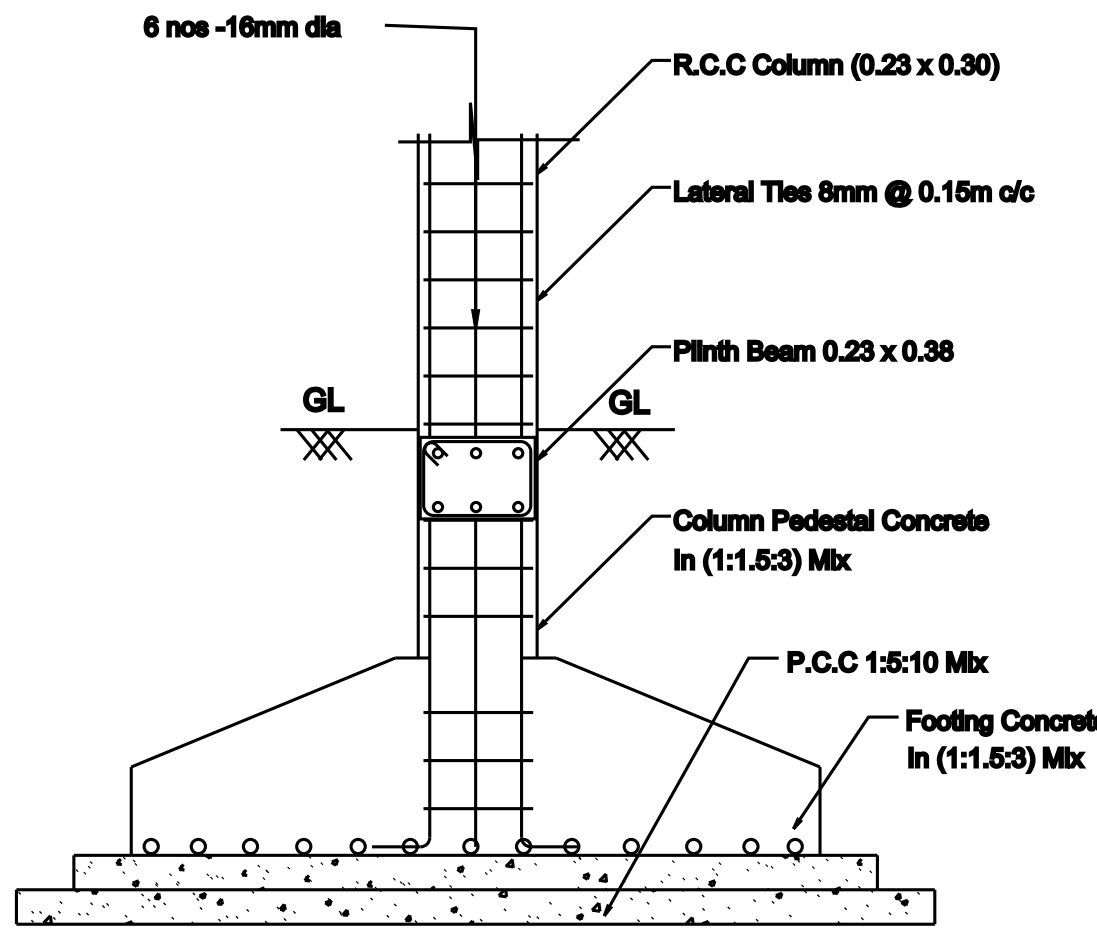


COLUMN FOOTING DETAILS

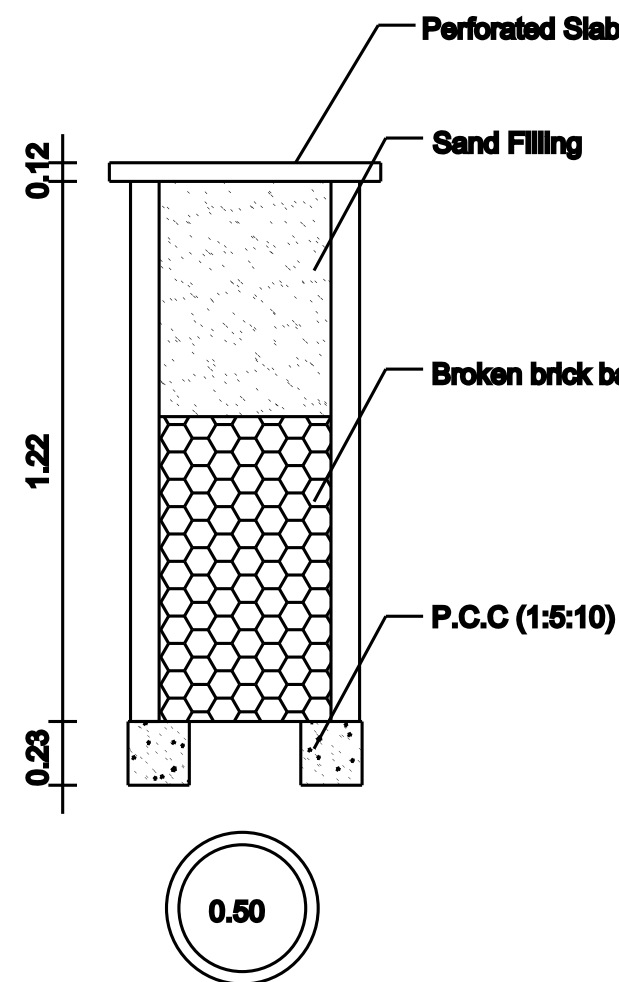

RAIN WATER COLLECTION WELL

Mr.Beer Mohamed & Family House

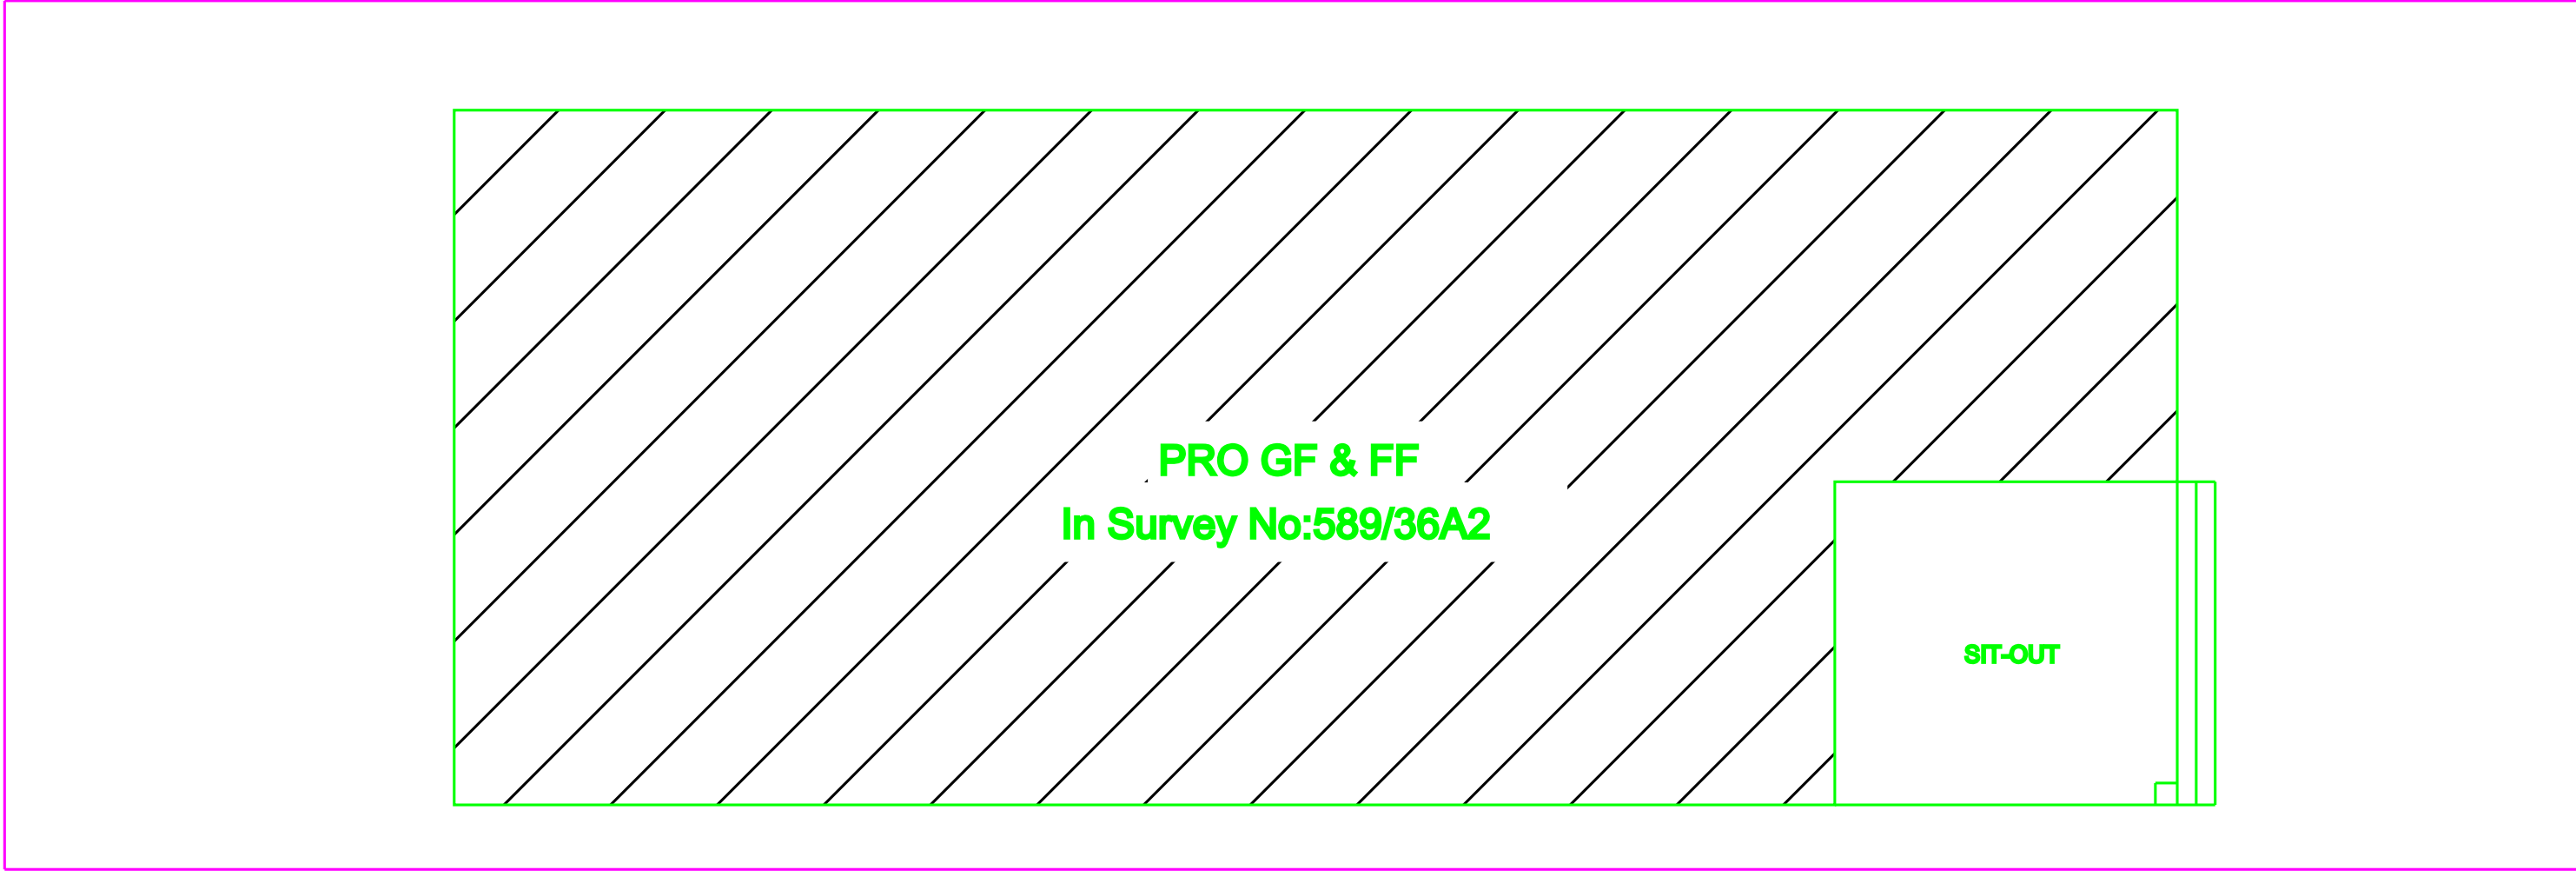

SITE PLAN

Not To Scale

AREA STATEMENT

	Site Area(6.13 Cents)	248.04 Sq.m	2670.00 Sq.ft
	Pro Ground Floor Area	120.35 Sq.m	1295.43 Sq.ft
	Pro First Floor Area	64.24 Sq.m	691.47 Sq.ft
	Open Area	127.69 Sq.m	1374.57 Sq.ft

JOINERY DETAILS

D	DOOR	1.00	2.13
D1	DOOR	0.76	2.13
W	WINDOW	1.06	1.37
KW	KITCHEN WINDOW	1.22	1.06
V	VENTILATOR	0.91	0.61

FLOOR SPACE INDEX

FSI=184.59/248.04=0.74<2

PLOT COVERAGE

PC= 120.35/248.04=48.52%

NOTE:

Rain Water to be Provided
Waste Water To Garden
Percolation Pit to be Provided
Solar System to be Provided

OFFICE USE

APPLICANT

Er.R.MOHAMED IRSATH

Register Engineer in DRDA-UDY/2022/05

Municipality Engineer -139/LS/2022/00002058

Licensed Surveyor & Consulting Engineer

Build-Up Construction,

18, Periya Street, Udangudi-628203

Cell:9750953055, 9629271761

REGISTERED ENGINEER

ALL DIMENSIONS ARE IN METER (Scale:1:100)