

**PLAN SHOWING THE PROPOSED CONSTRUCTION OF A GODOWN (GI -**

**SHEET ROOF) IN SURVEY NO: 344/1A, PLOT NO-18&19 AT "THIRUPATHI**

**NAGAR", THITTANKULAM VILLAGE AND PANCHAYAT, KOVILPATTI UNION**

**AND TALUK, THOOTHUKUDI DISTRICT.**

**AREA STATEMENT**

|                       |             |               |
|-----------------------|-------------|---------------|
| Site Area             | 312.11 Sq.m | 3359.52 Sq.ft |
| Pro Ground Floor Area | 179.96 Sq.m | 1937.07 Sq.ft |
| Open Area             | 132.73 Sq.m | 1428.69 Sq.ft |

**NOTE:**  
Rain Water to be Provided  
Waste Water To be Provided  
Percolation Pit to be Provided  
Solar System to be Provided


**FLOOR SPACE INDEX**

FSI= 179.96/312.11=0.57>2


**PLOT COVERAGE**

PC= 179.96/312.11=57.65%



**NAME OF THE APPLICANT: 1.MR.R.SHANMUGAKANI (S/O)MR.RATHINASAMYNADAR  
2.MRS.DHANALAKHMI (W/O)MR.SHANMUGAKANI**

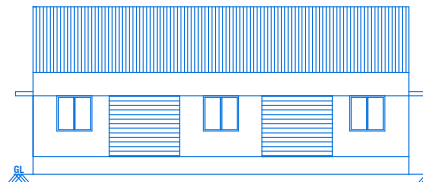


**FRONT ELEVATION**

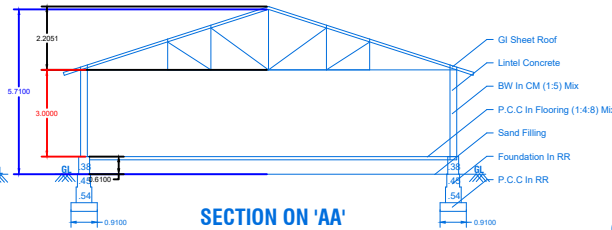


**SECTION ON 'AA'**

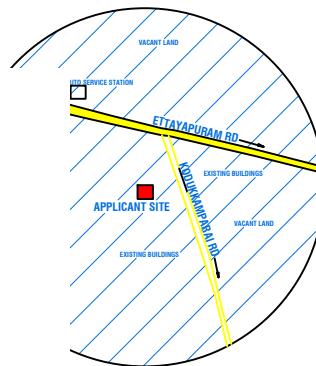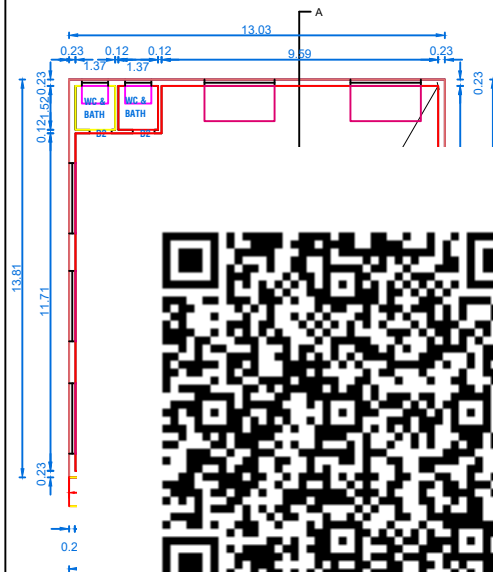


**TOPO PLAN**

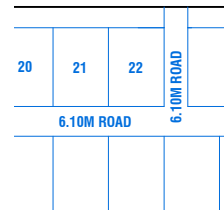


**KEY PLAN**

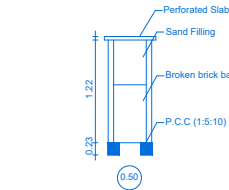

**RAIN WATER COLLECTION WELL**

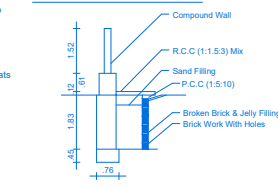


**RAIN WATER HARVEST DETAILS**

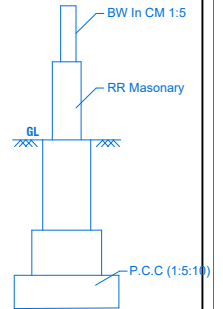


**DETAILS OF RR MASONRY**


**SEPTIC TANK & TRENCH**

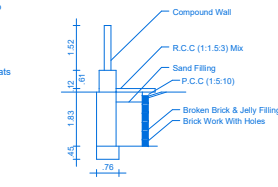

**SEPTIC TANK & TRENCH**

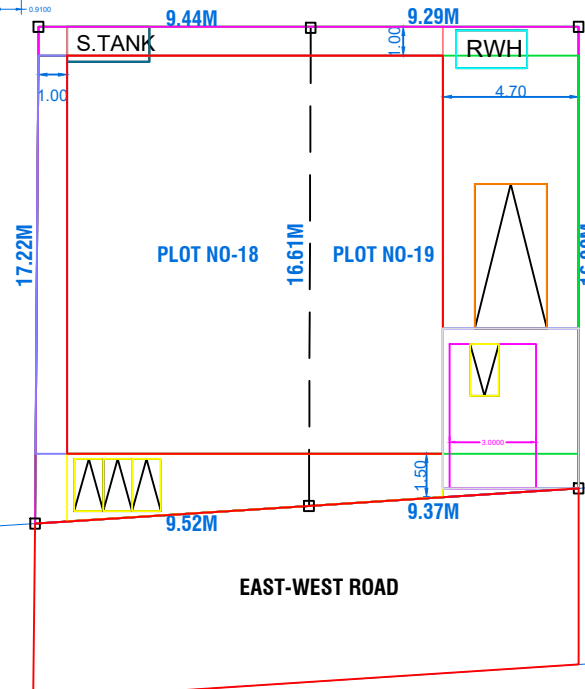

**SITE PLAN(1:100)**

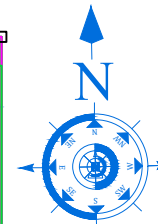

**OFFICE USE**

*N. Shanmugakani*

**APPLICANT**

*Dr. S. Ramakrishnan*  
Dr. S. RAMAKRISHNAN, D.C.E.,  
Re. Grade - III Regn No: 137/LS/2019/00027  
SRI KRISHNA BUILDERS  
431, New Colony, Inam Maniyachi  
KOVILPATTI - 628 502  
Cell No: 9944087014

**REGISTERED ENGINEER**

**ALL DIMENSIONS ARE IN METER (Scale:1:100)**

**1**  
**Sheet No**