



PLAN SHOWING THE PROPOSED ADDITIONAL CONSTRUCTION OF FIRST FLOOR RESIDENTIAL BUILDING ABOVE DOOR NO: 3/226 & NEAR TO DOOR NO: 3/110 IN SURVEY NO: 316/5A

(NEW NO: 316/5A2), NAINARPATHU MAIN ROAD,MANAD THANDAPATHU VILLAGE, UDANGUDI PANCHAYAT UNION, TIRUCHENDUR TALUK, THOOTHUKUDI DISTRICT


NAME OF APPLICANT : Mr. T. SARAVANAVENKATESH, S/o. M. THANUSHKODI NADAR

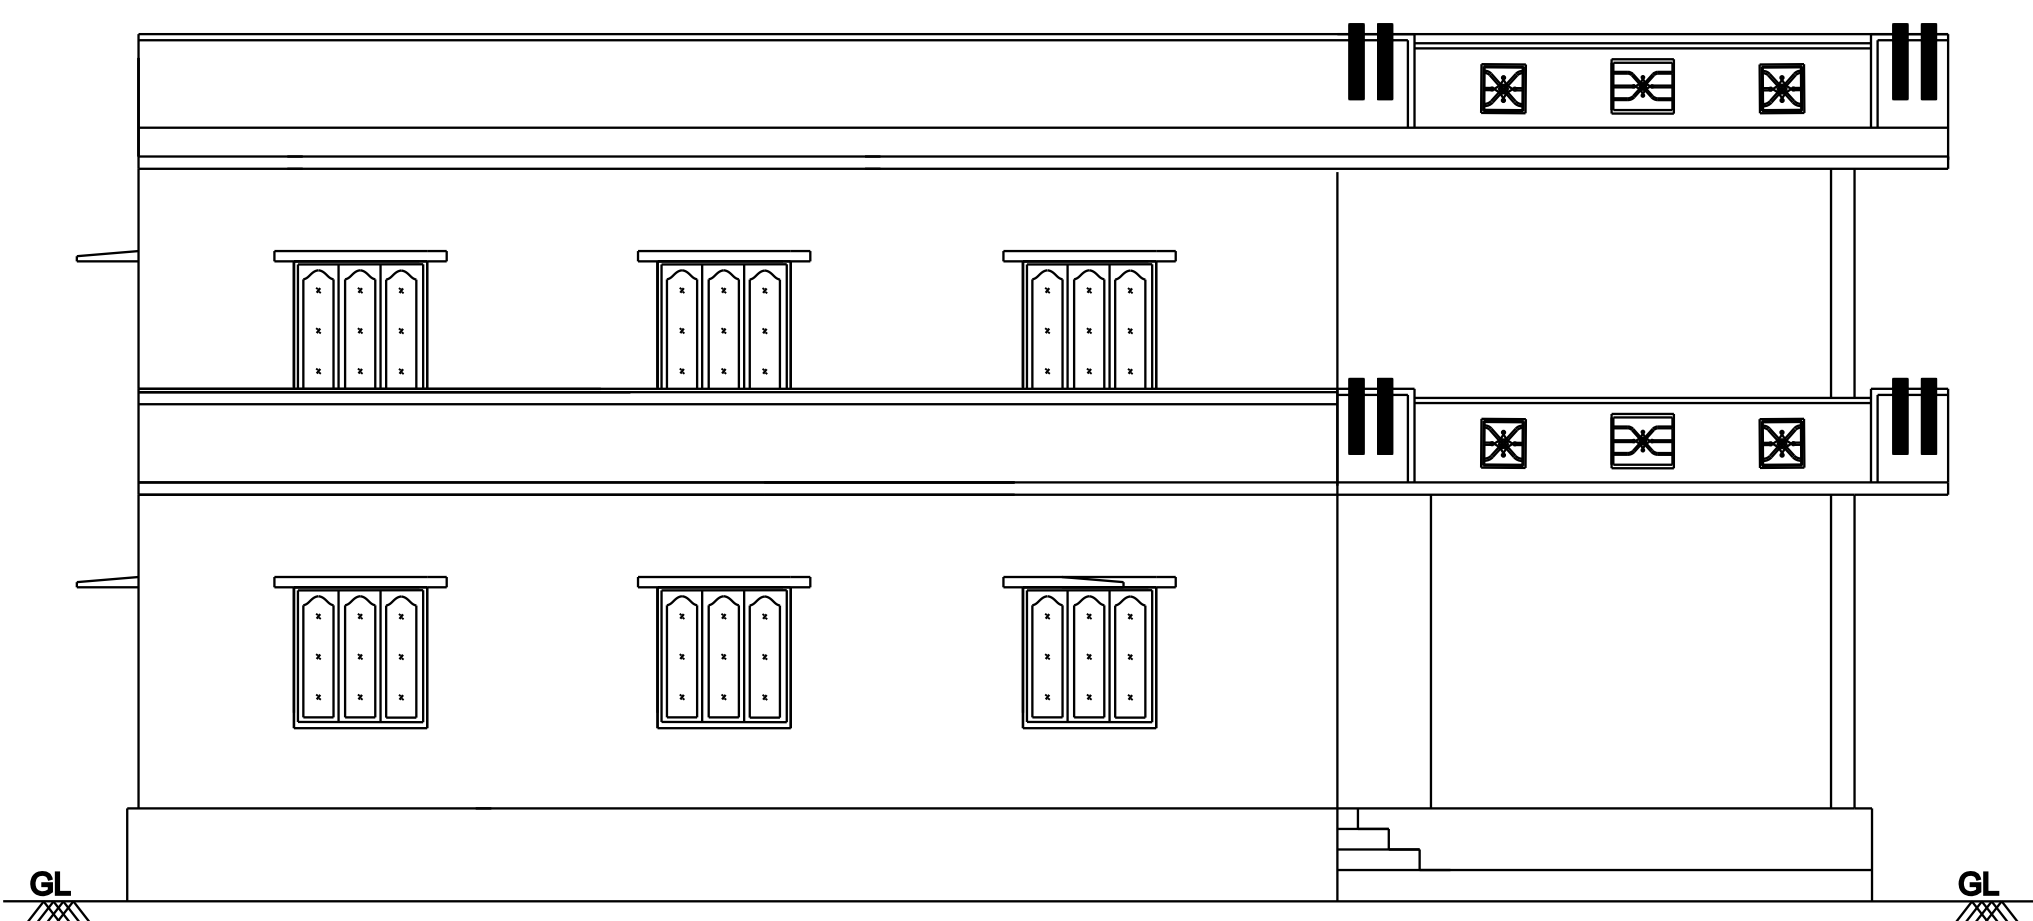


ELEVATION

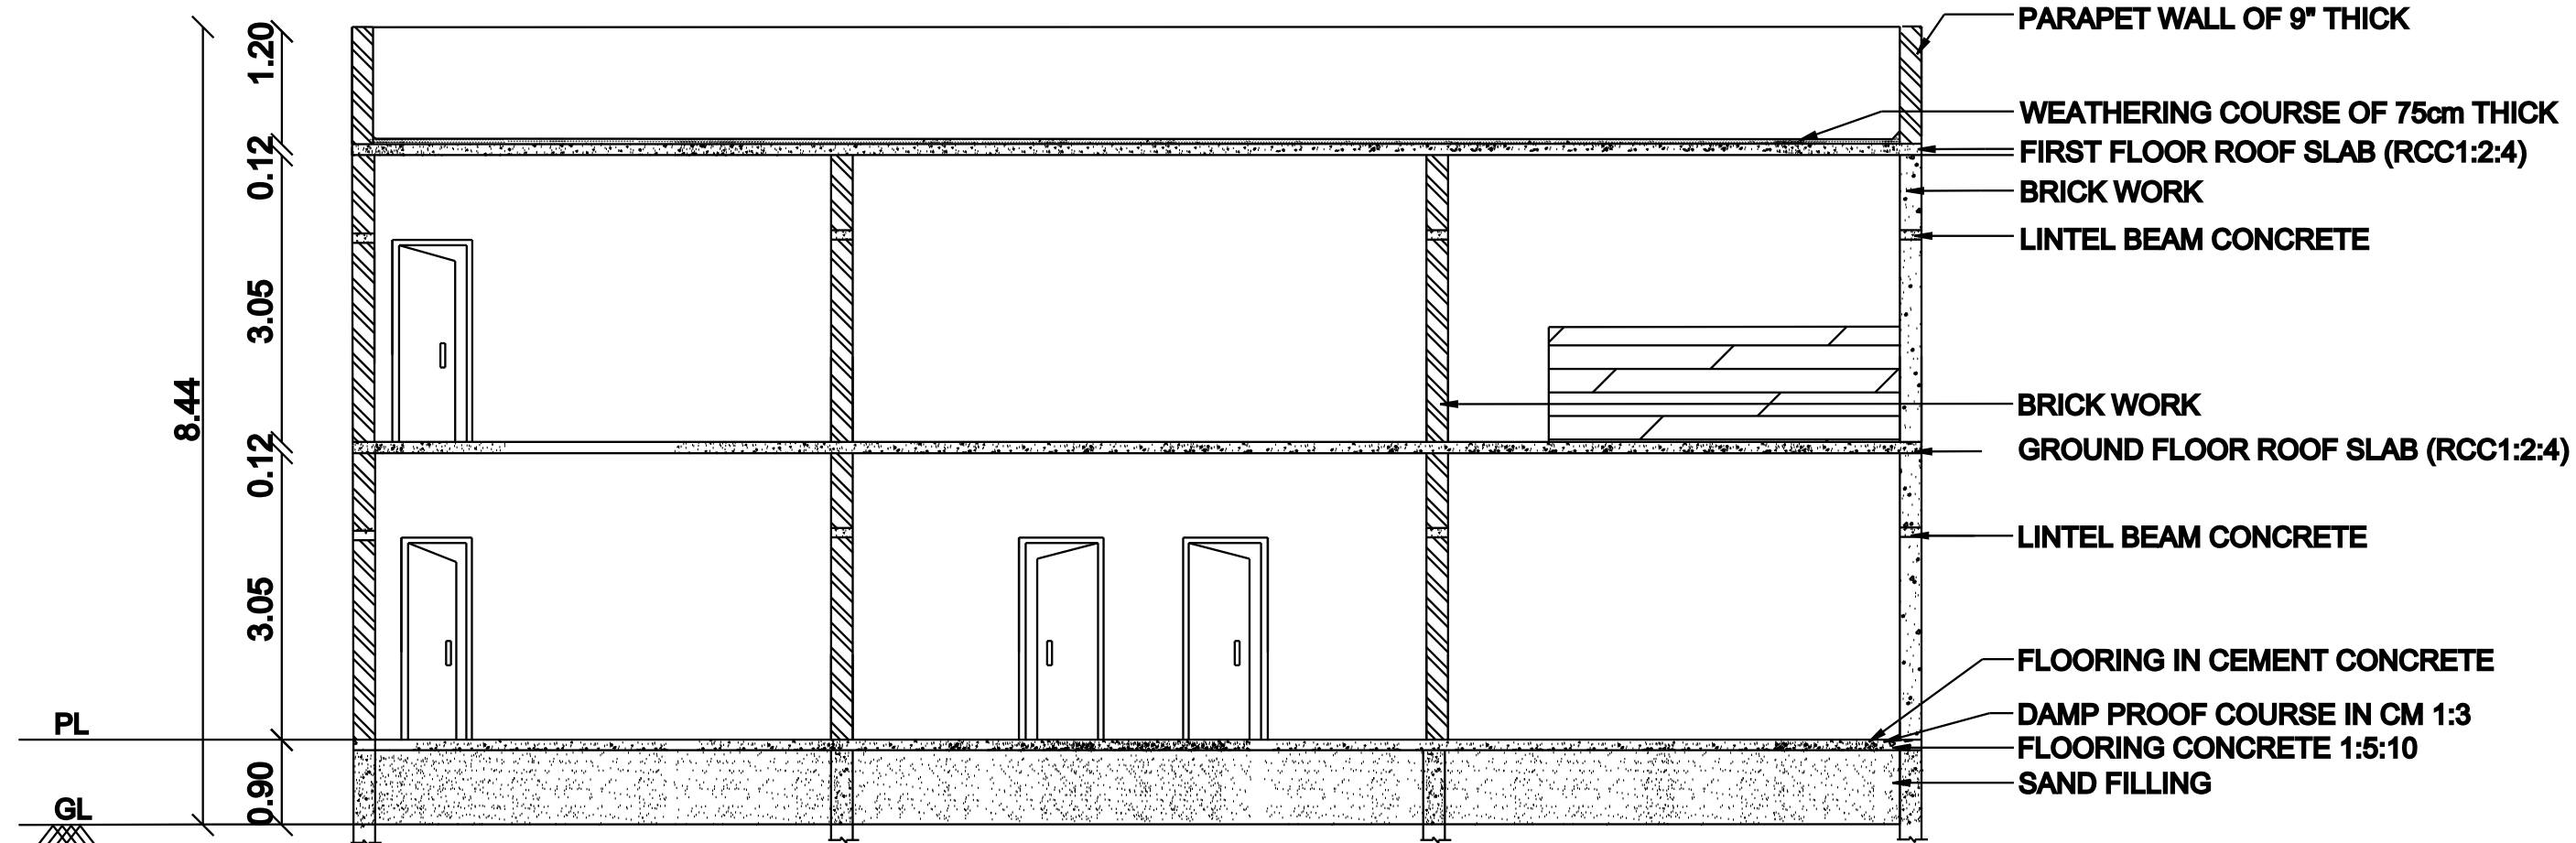


SECTION A-B

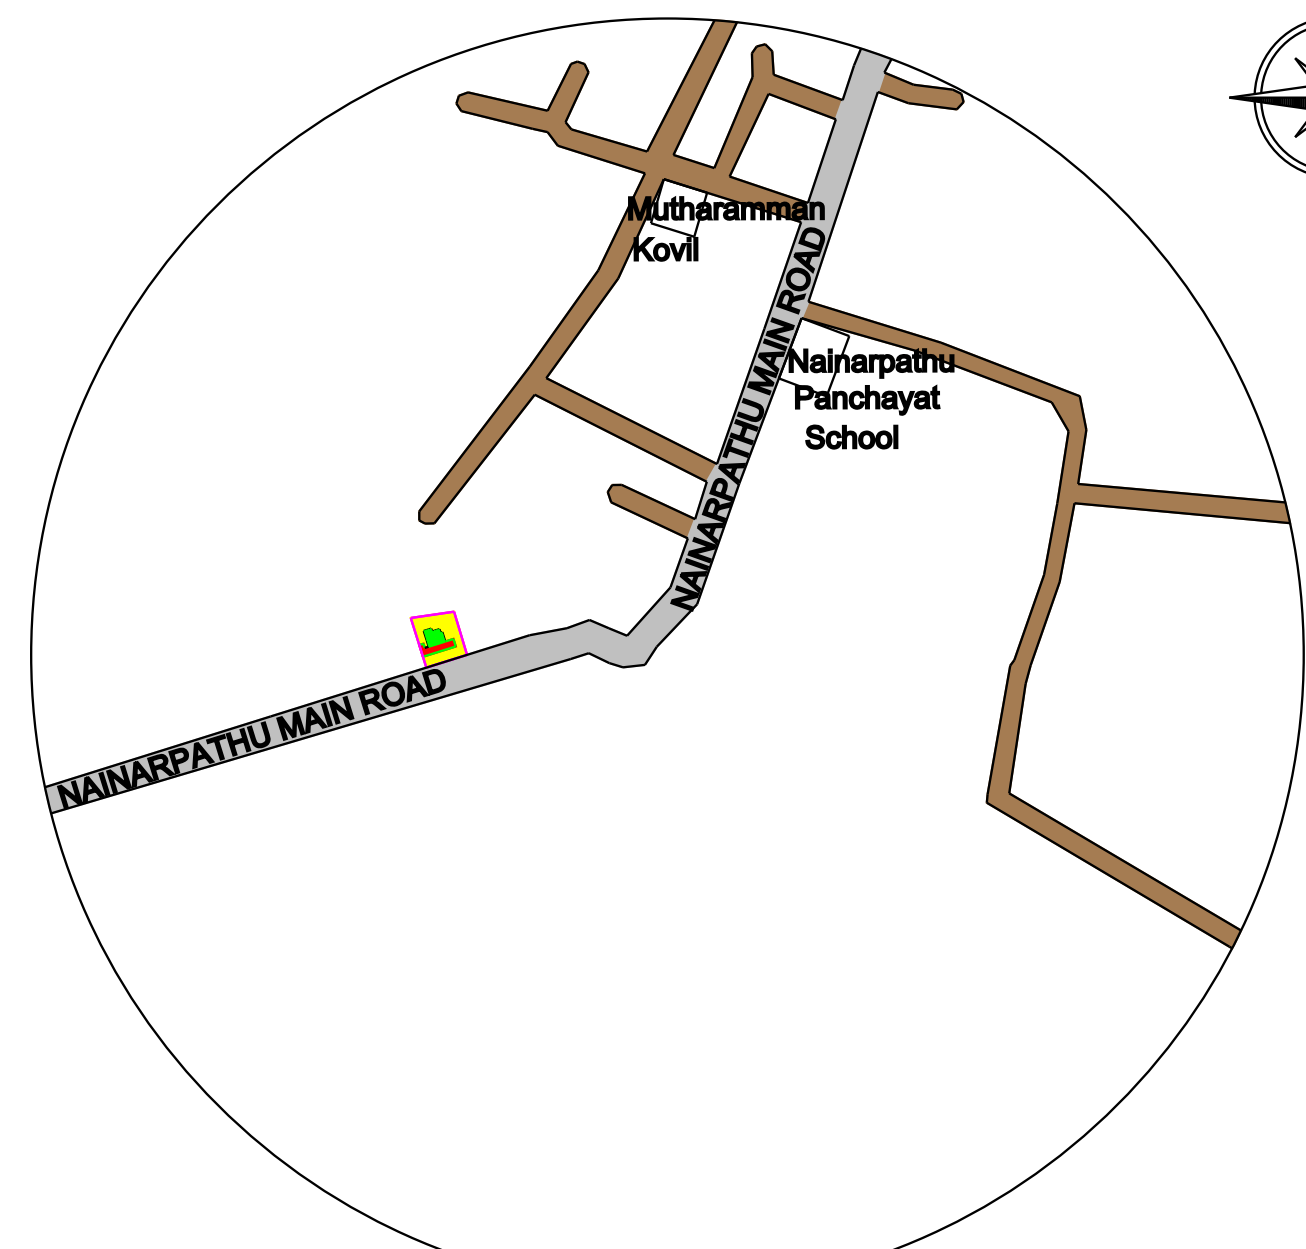


TOPO MAP
SCALE 1: 5000

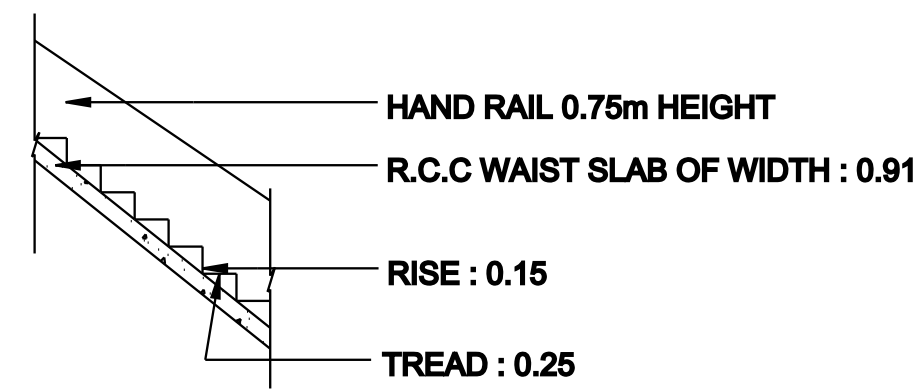


STAIRCASE DETAIL

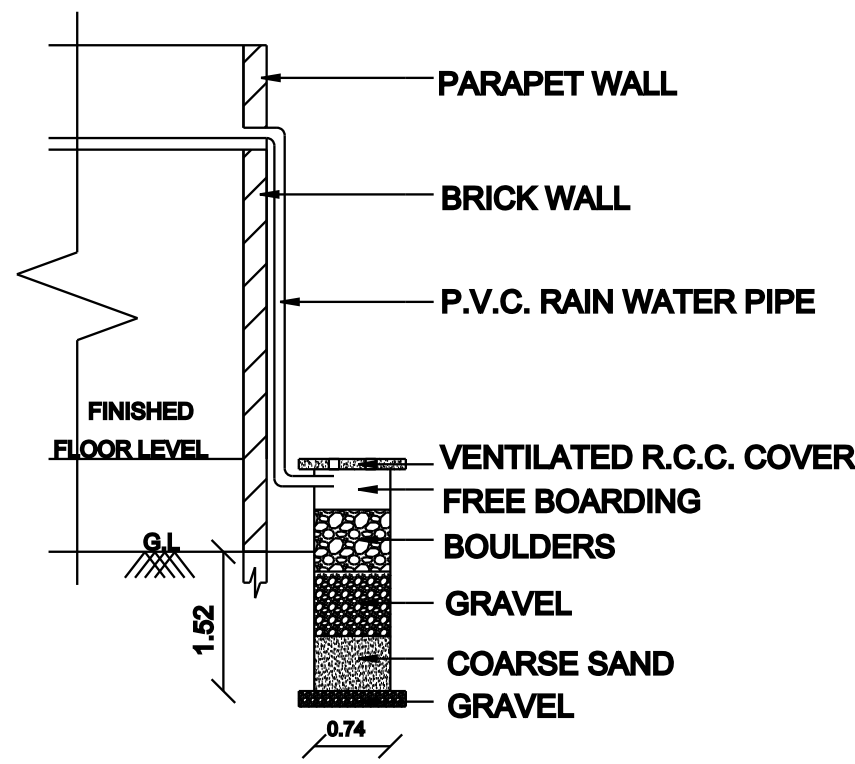


RAIN WATER HARVESTING (RWH) SYSTEM

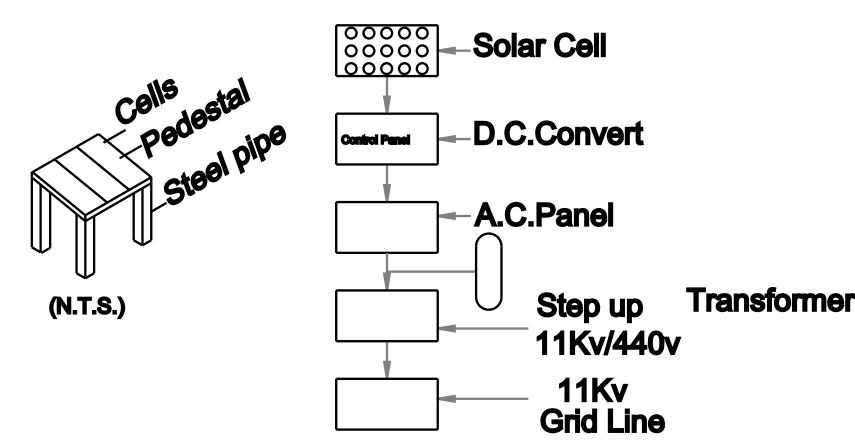


SOLAR SYSTEM FLOW DIAGRAM
(7 - NOS PROVIDED)

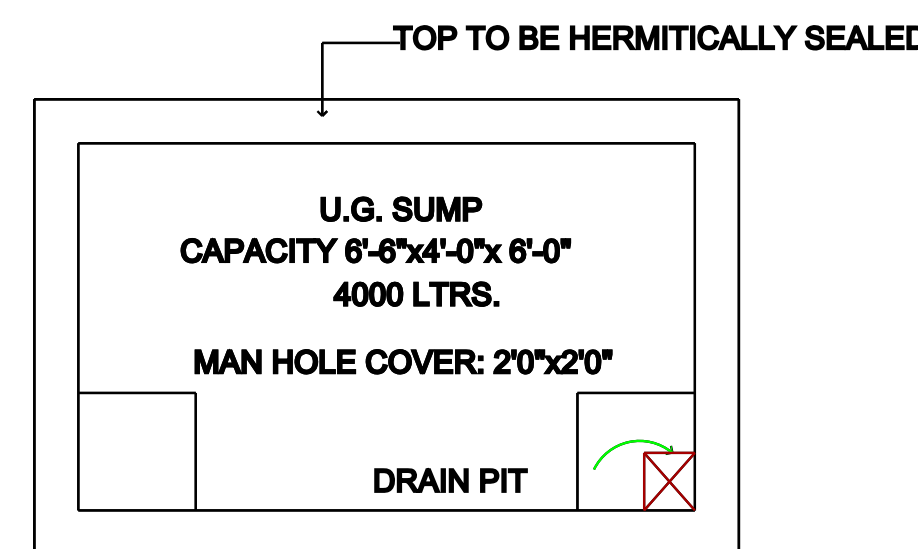


SUMP DETAIL

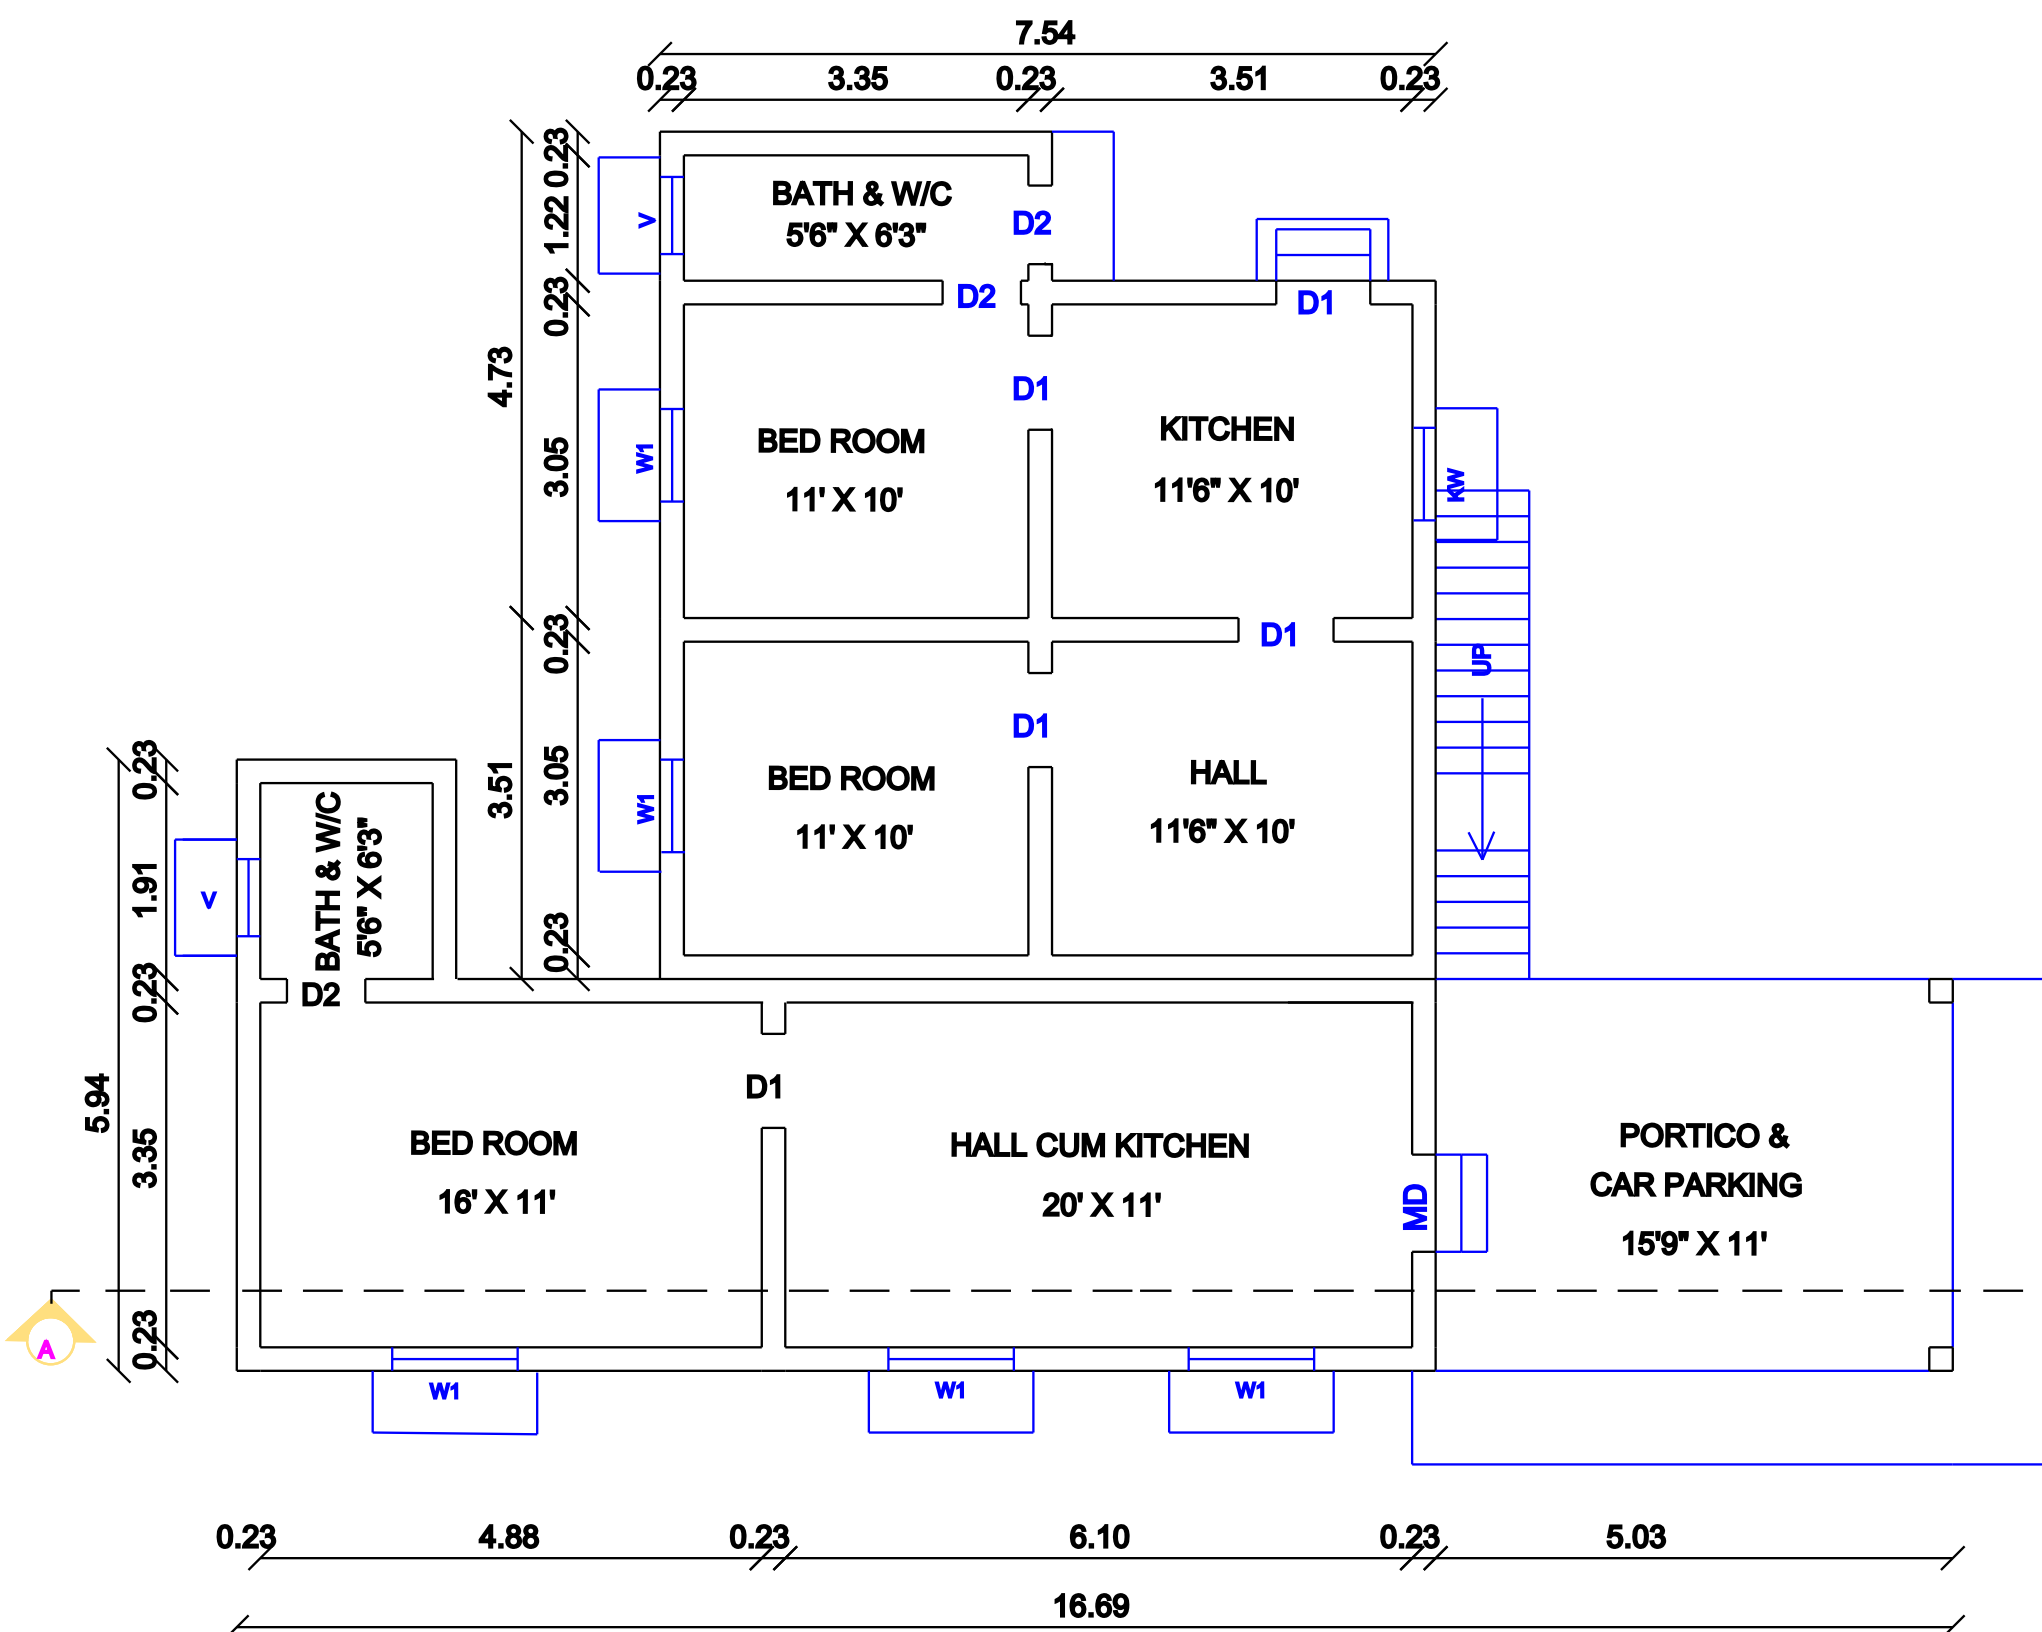


EXISTING GROUND FLOOR PLAN

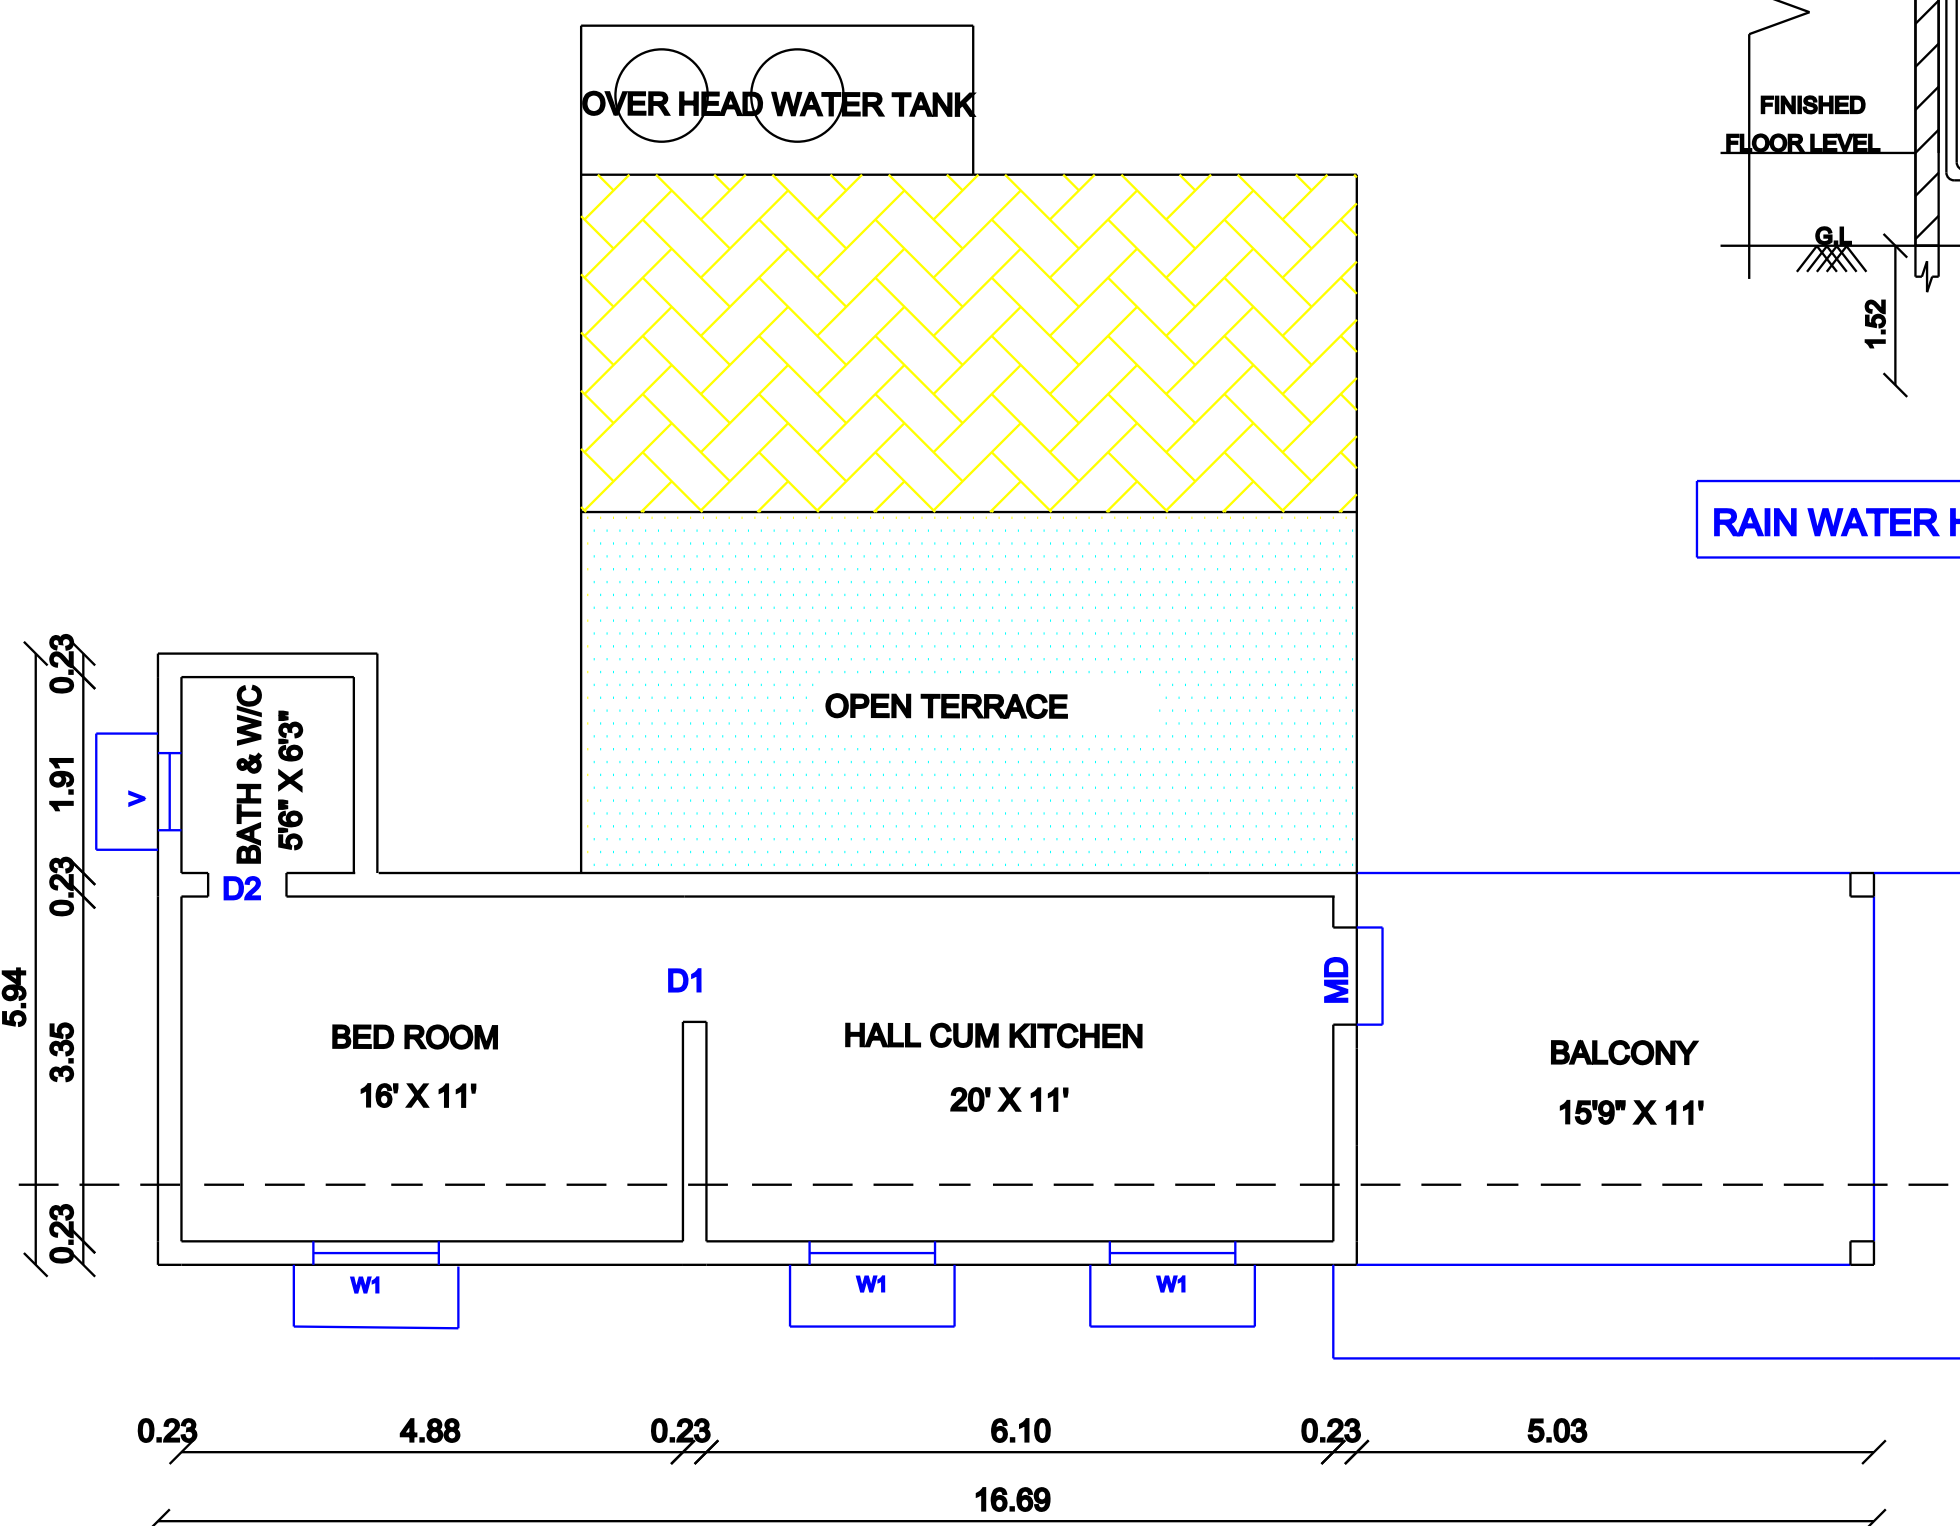


PROPOSED FIRST FLOOR PLAN

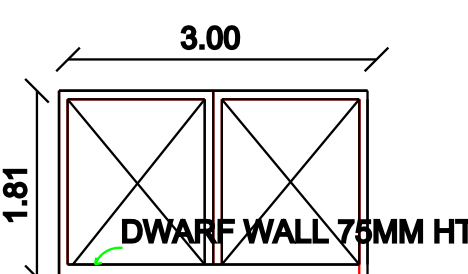


MAIN GATE

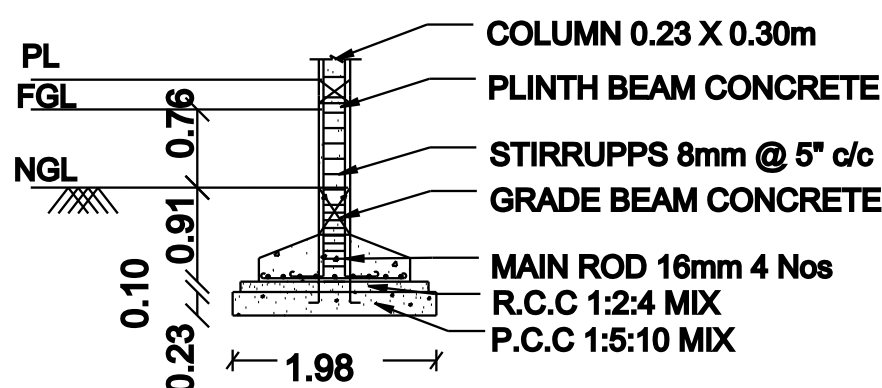


TYPICAL SECTION OF
R.C.C COLUMN FOUNDATION

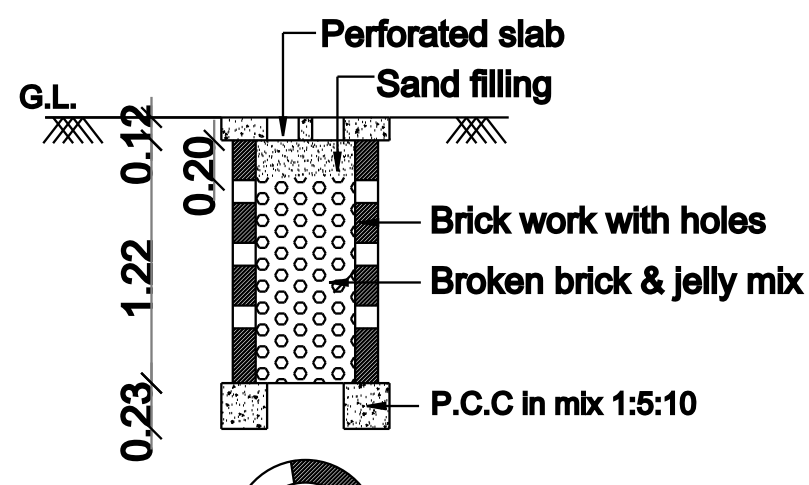

PERCOLATION PIT FOR 30 Sq. m.
SCALE 1: 50

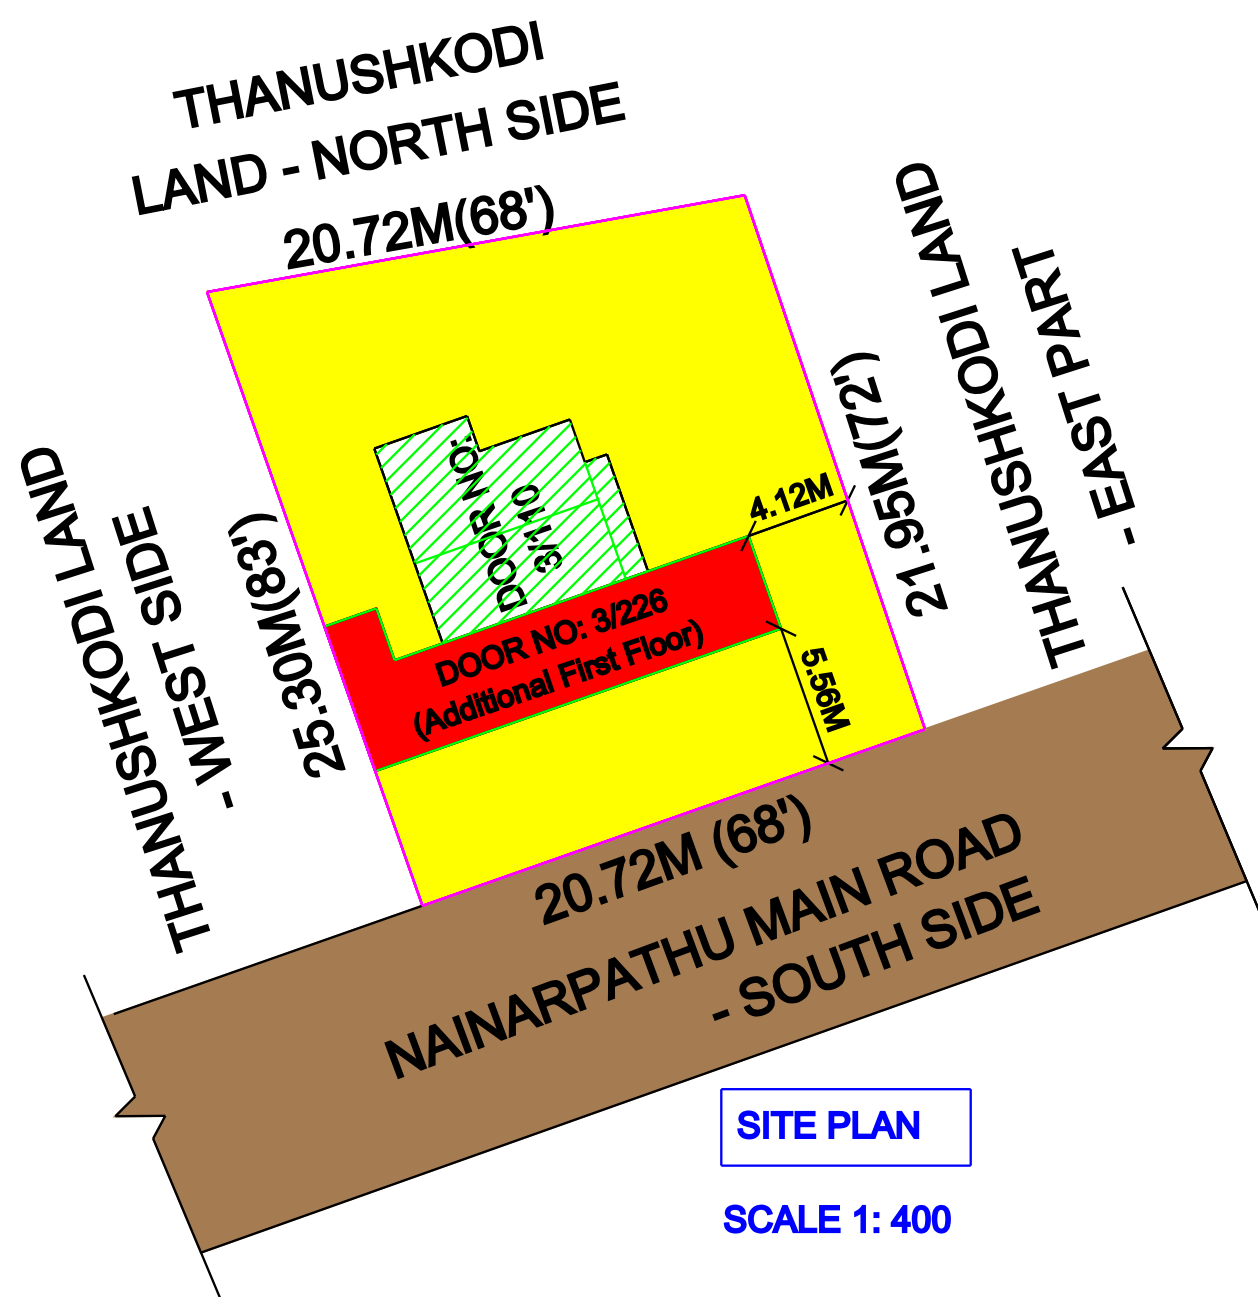

SITE PLAN
SCALE 1: 400

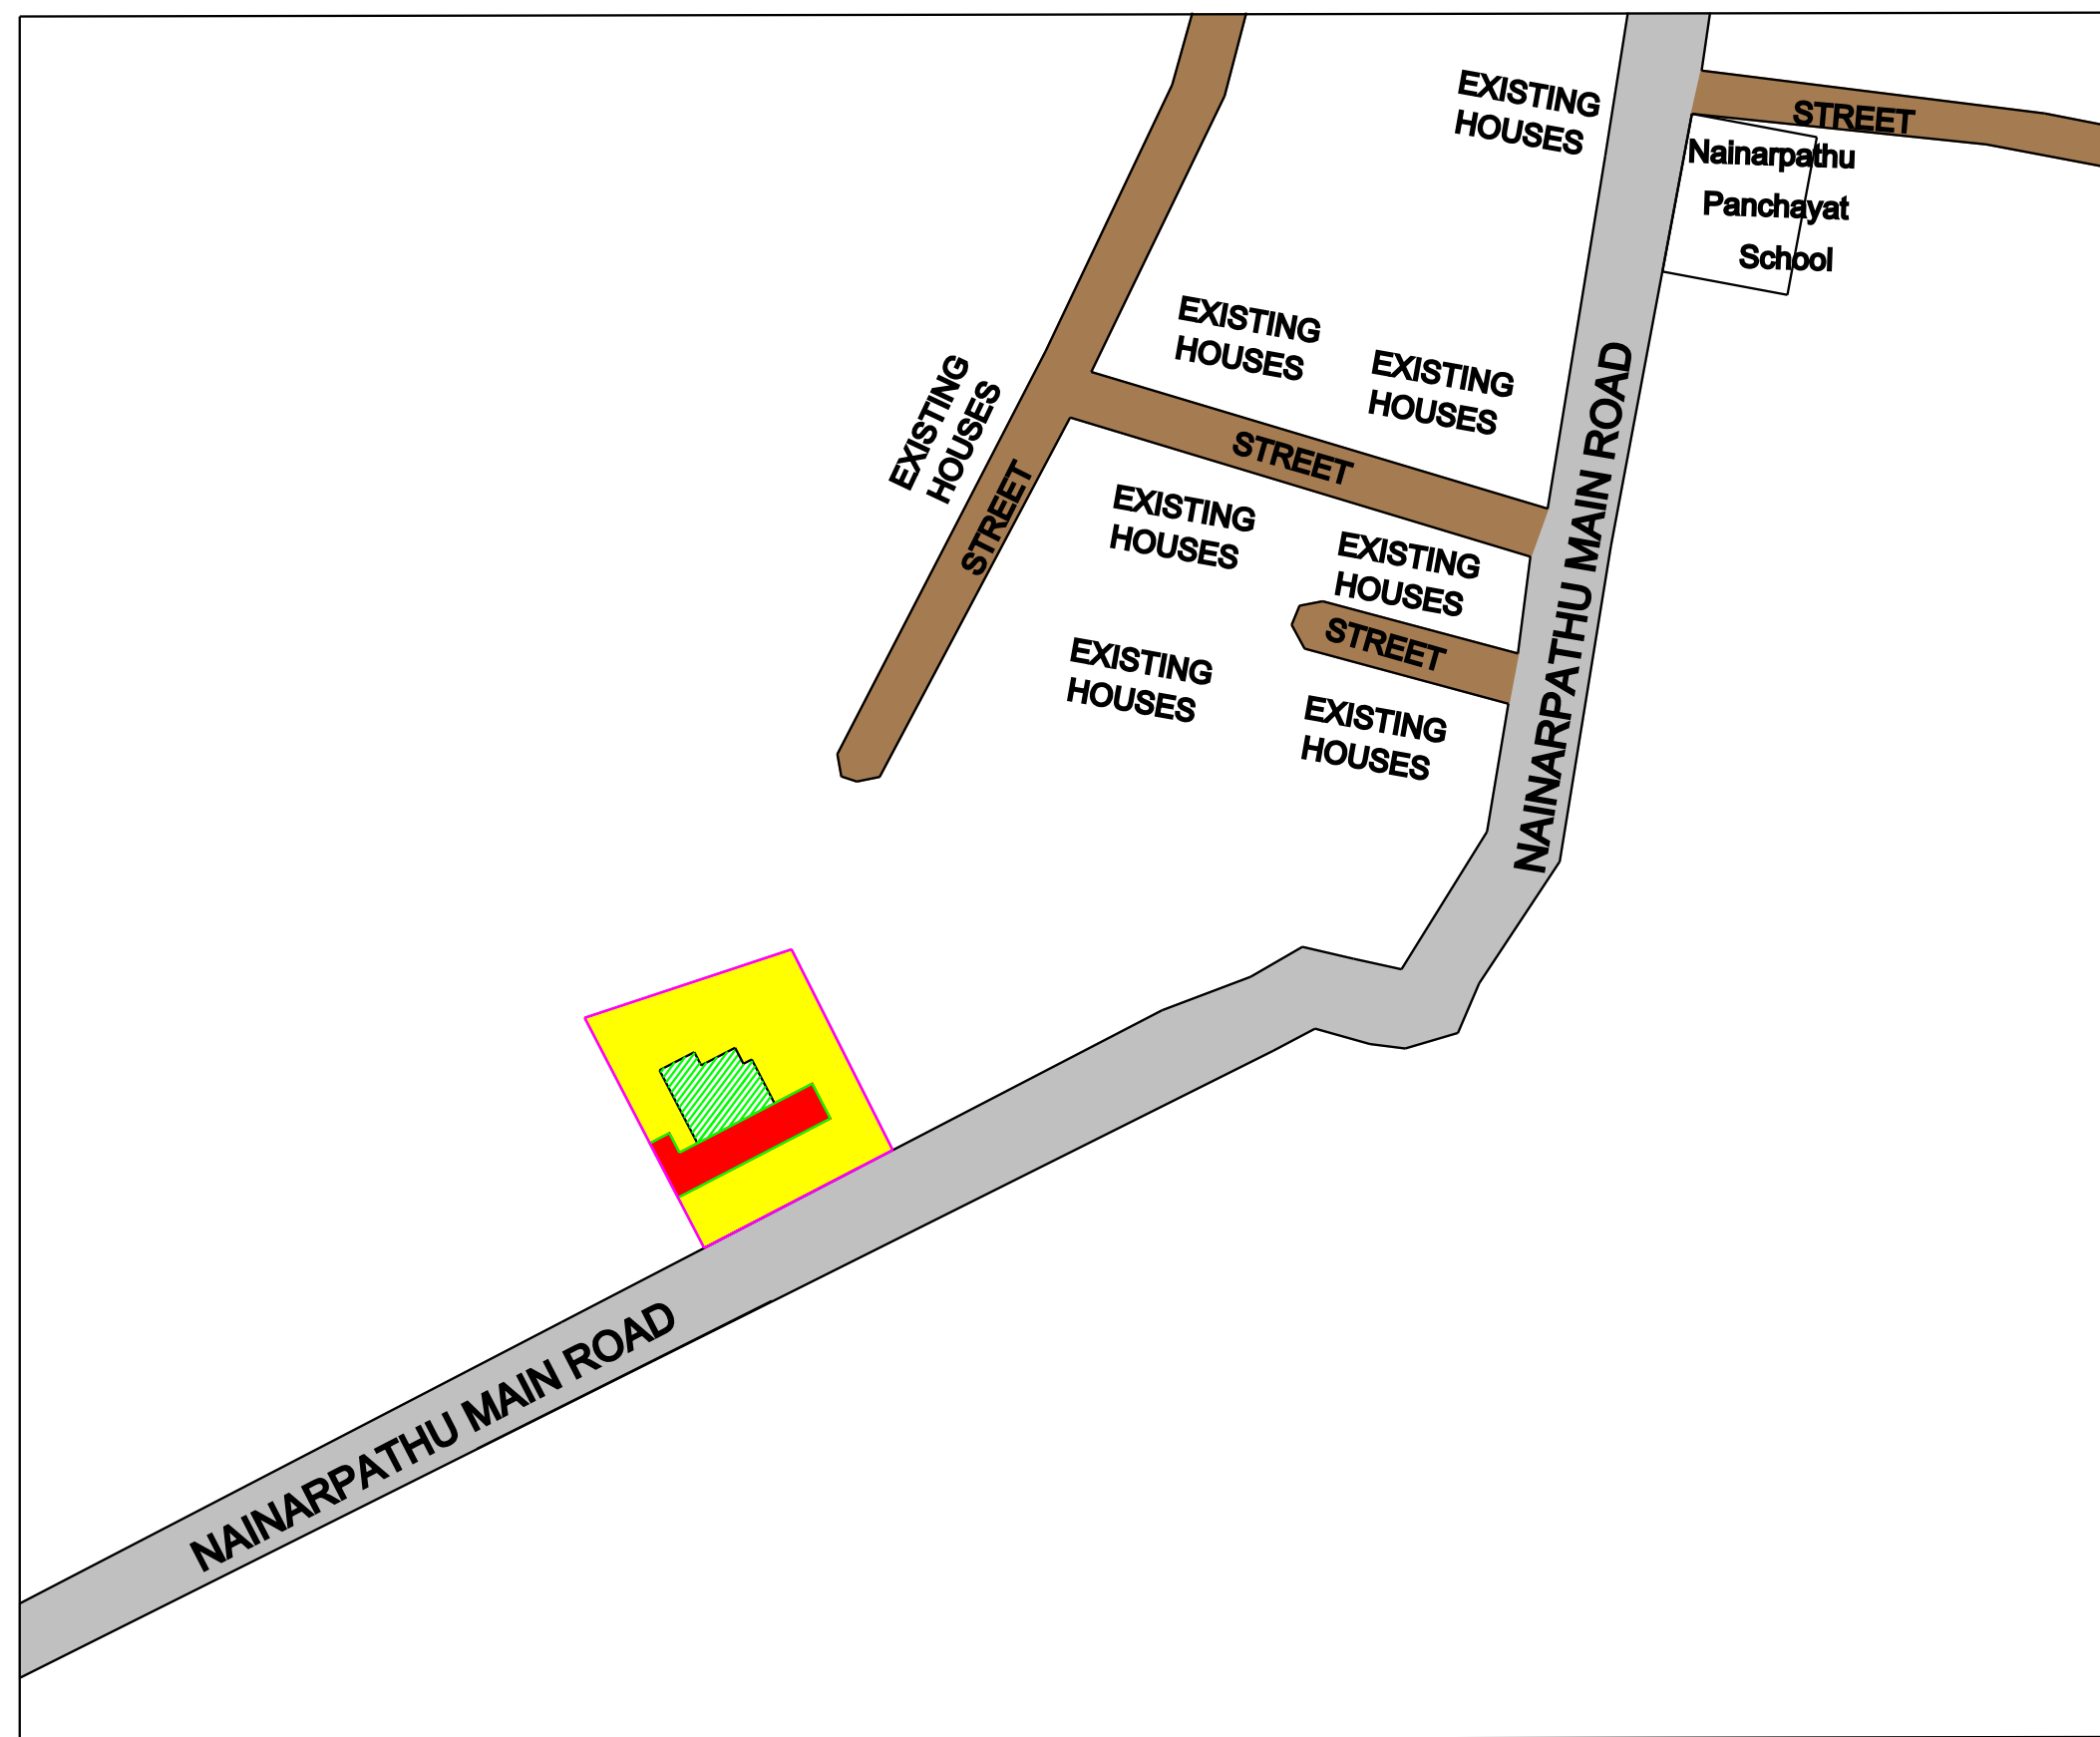

LOCATION PLAN
SCALE 1: 1000

REFERENCE

AREA DETAILS :

INDEX	AREA STATEMENT	SQ.M	SQ.FT
	SITE EXTENT	489.59	5270.00
	EXISTING GROUND FLOOR	129.23	1391.02
	DOOR NO: 3/226	68.32	735.39
	DOOR NO: 3/110	60.91	655.63
	PROPOSED FIRST FLOOR	68.32	735.39
	OPEN SPACE	360.36	3878.98
	STREET		
	ROAD		

SCHEDULE OF JOINERY

TYPE	DESCRIPTION	SIZE
MD	MAIN DOOR	1.00 X 2.15
D1	DOOR	0.90 X 2.15
D2	DOOR	0.75 X 2.15
O	OPENING	0.90 X 2.15
W1	WINDOW	1.22 X 1.22
KW	KITCHEN WINDOW	1.22 X 0.75
V1	VENTILATOR	0.60 X 0.60

NOTE : ALL DIMENSIONS ARE IN METRE
SCALE 1:100

APPLICANT

SIGNATURE

LICENSED SURVEYOR

ENGINEER

PLAN INFO
SURVEY_NO=316/5A(316/5A1)
PLOT_NO=0
PATTA_NO=3334
DISTRICT=THOOTHUKUDI
SINGLE_FAMILY_BLDG=YES
CRZ=NO
SECURITY_ZONE=NO
ACCESS_WIDTH_M=62.6
PLOT_AREA_M2=489.59
AS_PER_DOCUMENT=489.59
AS_AT_SITE=489.59
FMB_OR_PLR=489.00
ROAD_WIDTH=19.6
ROAD_LENGTH=300.00
AVG_PLOT_DEPTH=23.62
AVG_PLOT_WIDTH=20.72
AREA_TYPE=OTHERS
LAND_USE_ZONE=RESIDENTIAL
RWH_DECLARED=YES
OSR_APPLICABLE=NO
OSR_SURR_BUYBACK_RETAIN=RETAIN
PREMIUM_FSI_REQUIRED=NO
JURISDICTION_TYPE=PANCHAYAT UNION
BUILDING_NEAR_TO_RIVER=NO
BUILDING_NEAR_MONUMENT=NO
BUILDING_NEAR_GOV_T_BLDG=NO
IS_SWIMMING_POOL_EXISTS=NO
IS_APPROVED_LAYOUT=NO
IF_HERITAGE_TOWN_LESS_THAN_1KM_RADIUS=NO