

PLAN SHOWING THE PROPOSED NEW CONSTRUCTION OF A COMMERCIAL BUILDING

(GI SHEET ROOF) IN GROUND FLOOR IN S.NO-722/2A1, MELAKARANTHAI VILLAGE AND

PANCHAYAT, PUTHUR UNION AND ETTAYAPURAM TALUK, THOOTHUKUDI DISTRICT.

AREA STATEMENT


Site Area(50 cent)	2008.00 Sq.m	21613.93Sq.ft
Pro Ground Floor	32.50 Sq.m	349.83 Sq.ft
Open Area	1975.50 Sq.m	21264.10 Sq.ft

Sheet No



1

APPLICANT: MR.R.MANOJKUMAR S/O RAJENDRAN


NOTE:
Rain Water to be Provided
Waste Water To Garden
Percolation Pit to be Provided
Solar System to be Provided

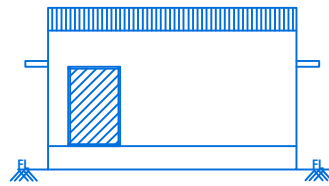


ELEVATION

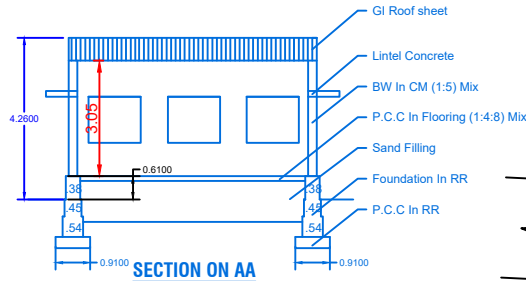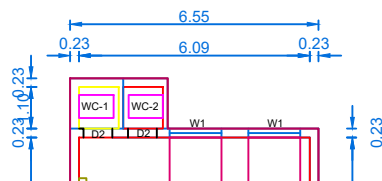

SECTION ON AA

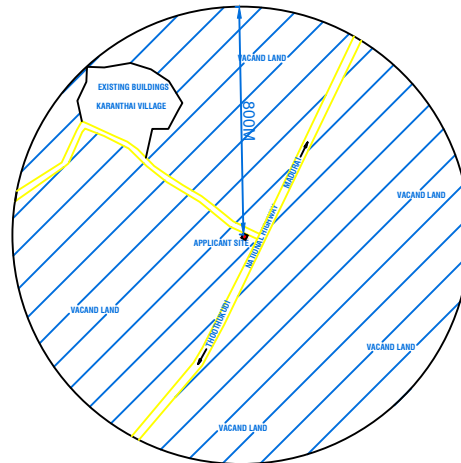

TOPO PLAN

 


SEPTIC TANK & TRENCH

FLOOR SPACE INDEX


FSI= 32.50/2008=0.02>2

PLOT COVERAGE


PC= 32.50/2000=01.62%

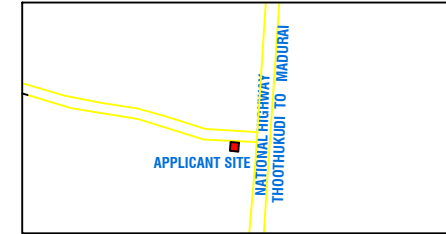


KEY PLAN

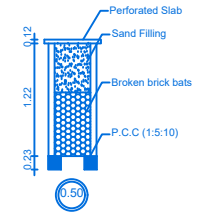

RAIN WATER COLLECTION WELL

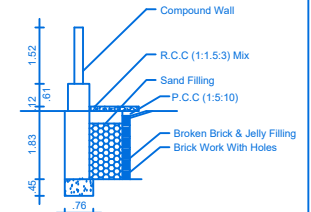

RAIN WATER HARVEST DETAILS

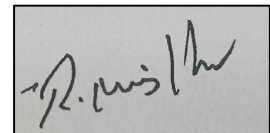


APPLICANT

Er. E.MUTHUMARIAPPAN, DCE.,
Registered Engineer - Grade - III
Regn. No. - 137/LS/2021/00005
VIJAYA BUILDERS
AKS Theatre Road, VOC Nagar and Street,
Kovilpatti - 628 501.
Cell : 8124283218

REGISTERED ENGINEER

ALL DIMENSIONS ARE IN METER (Scale:1:100)

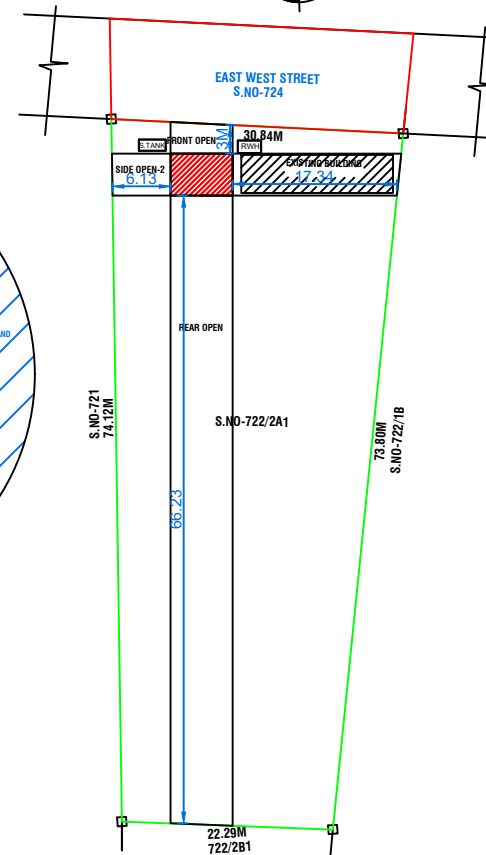

SITE PLAN(1:400)