

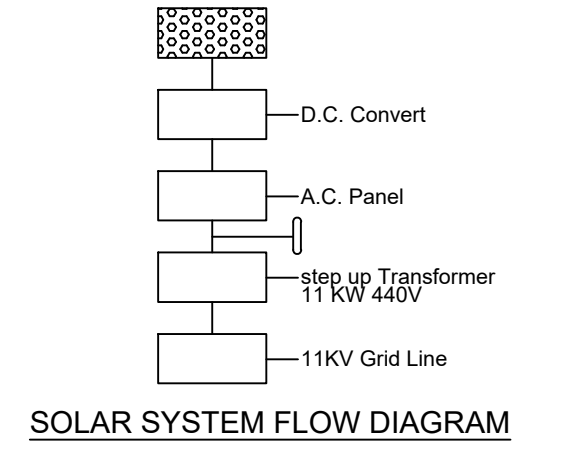
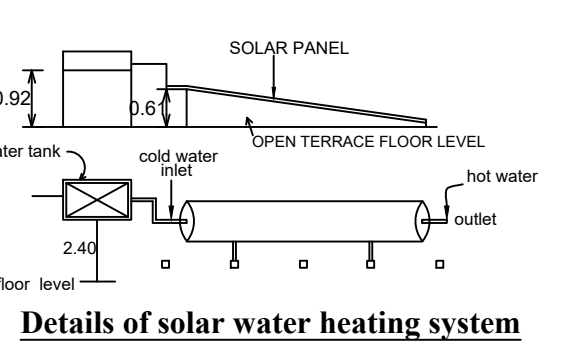
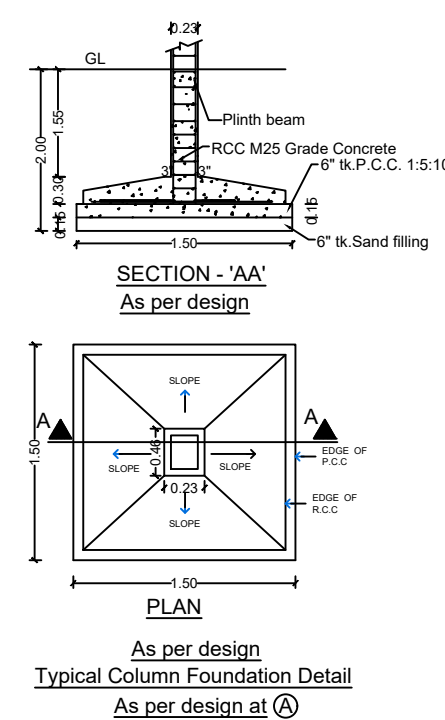
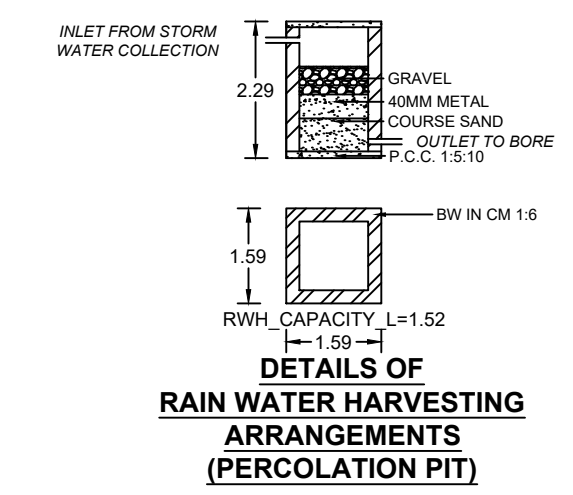
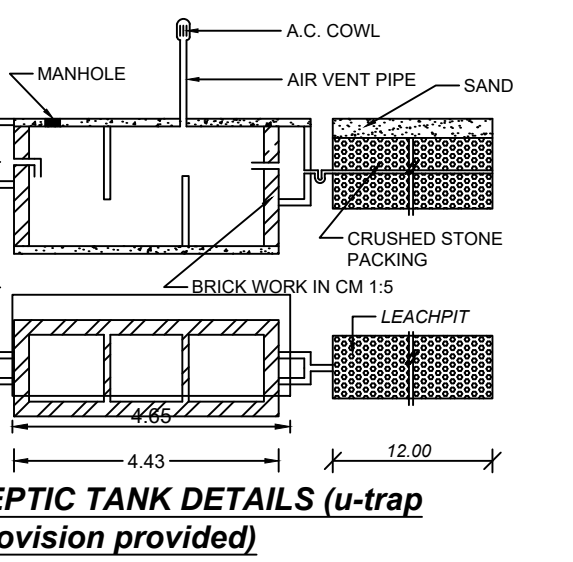
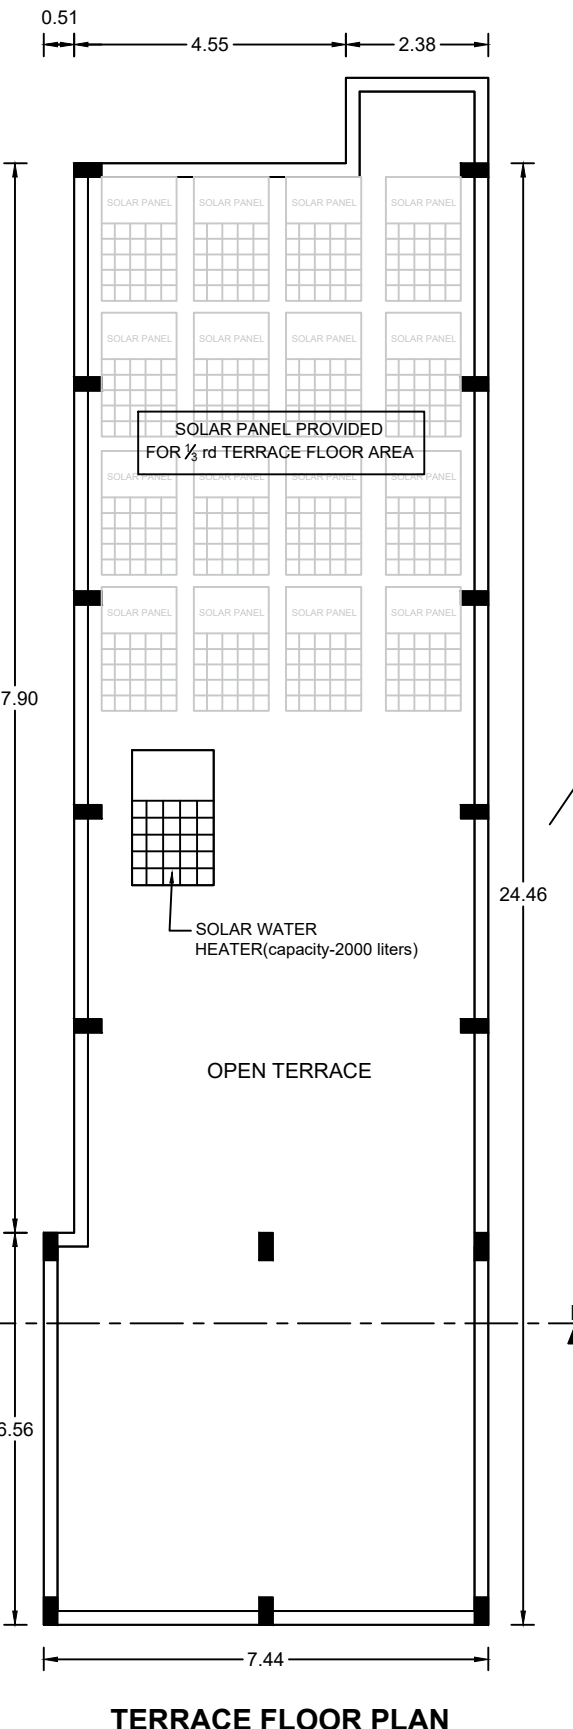
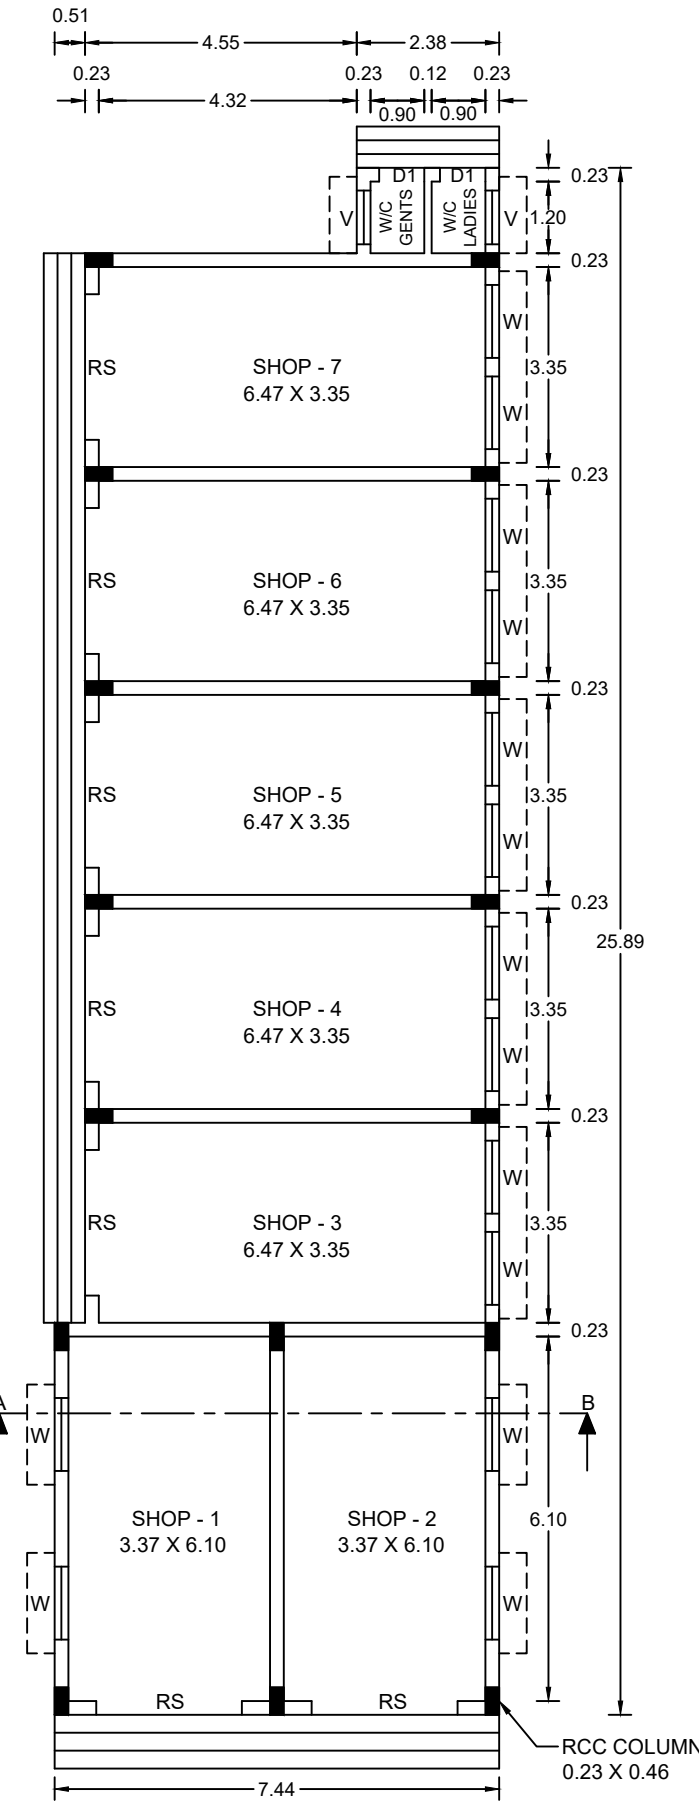
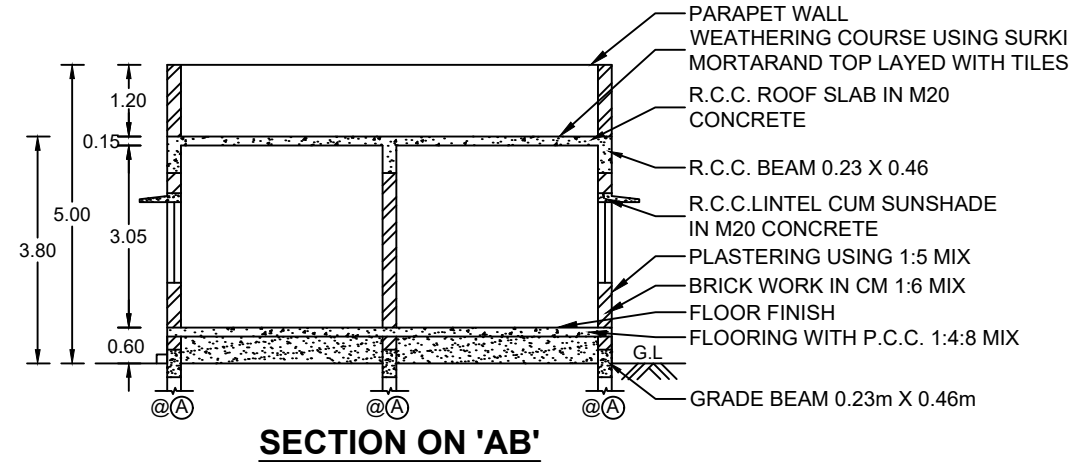
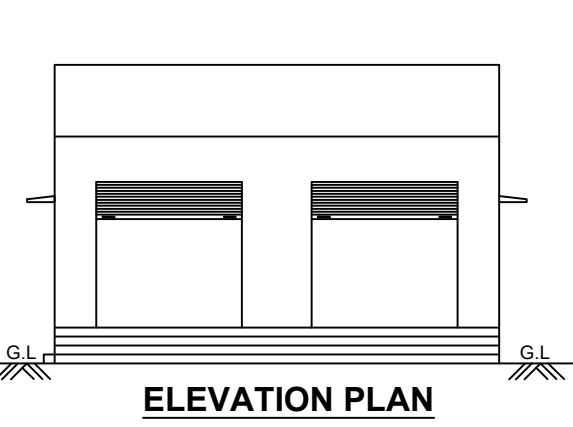


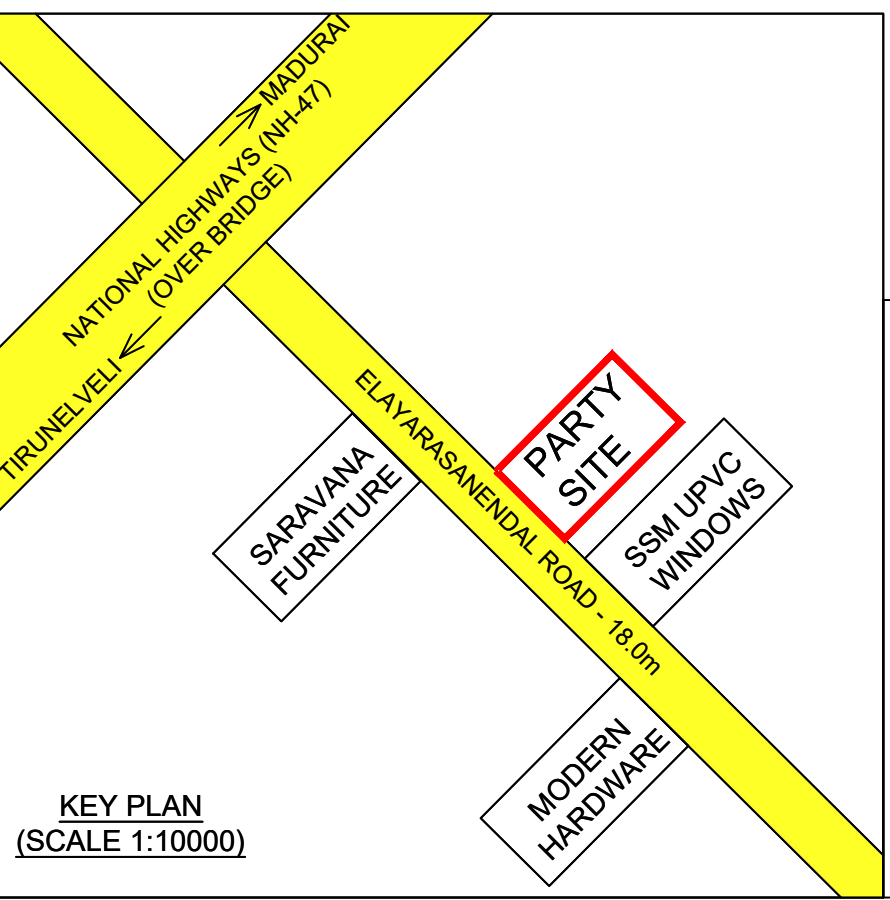

SITE PLAN
(SCALE 1:100)

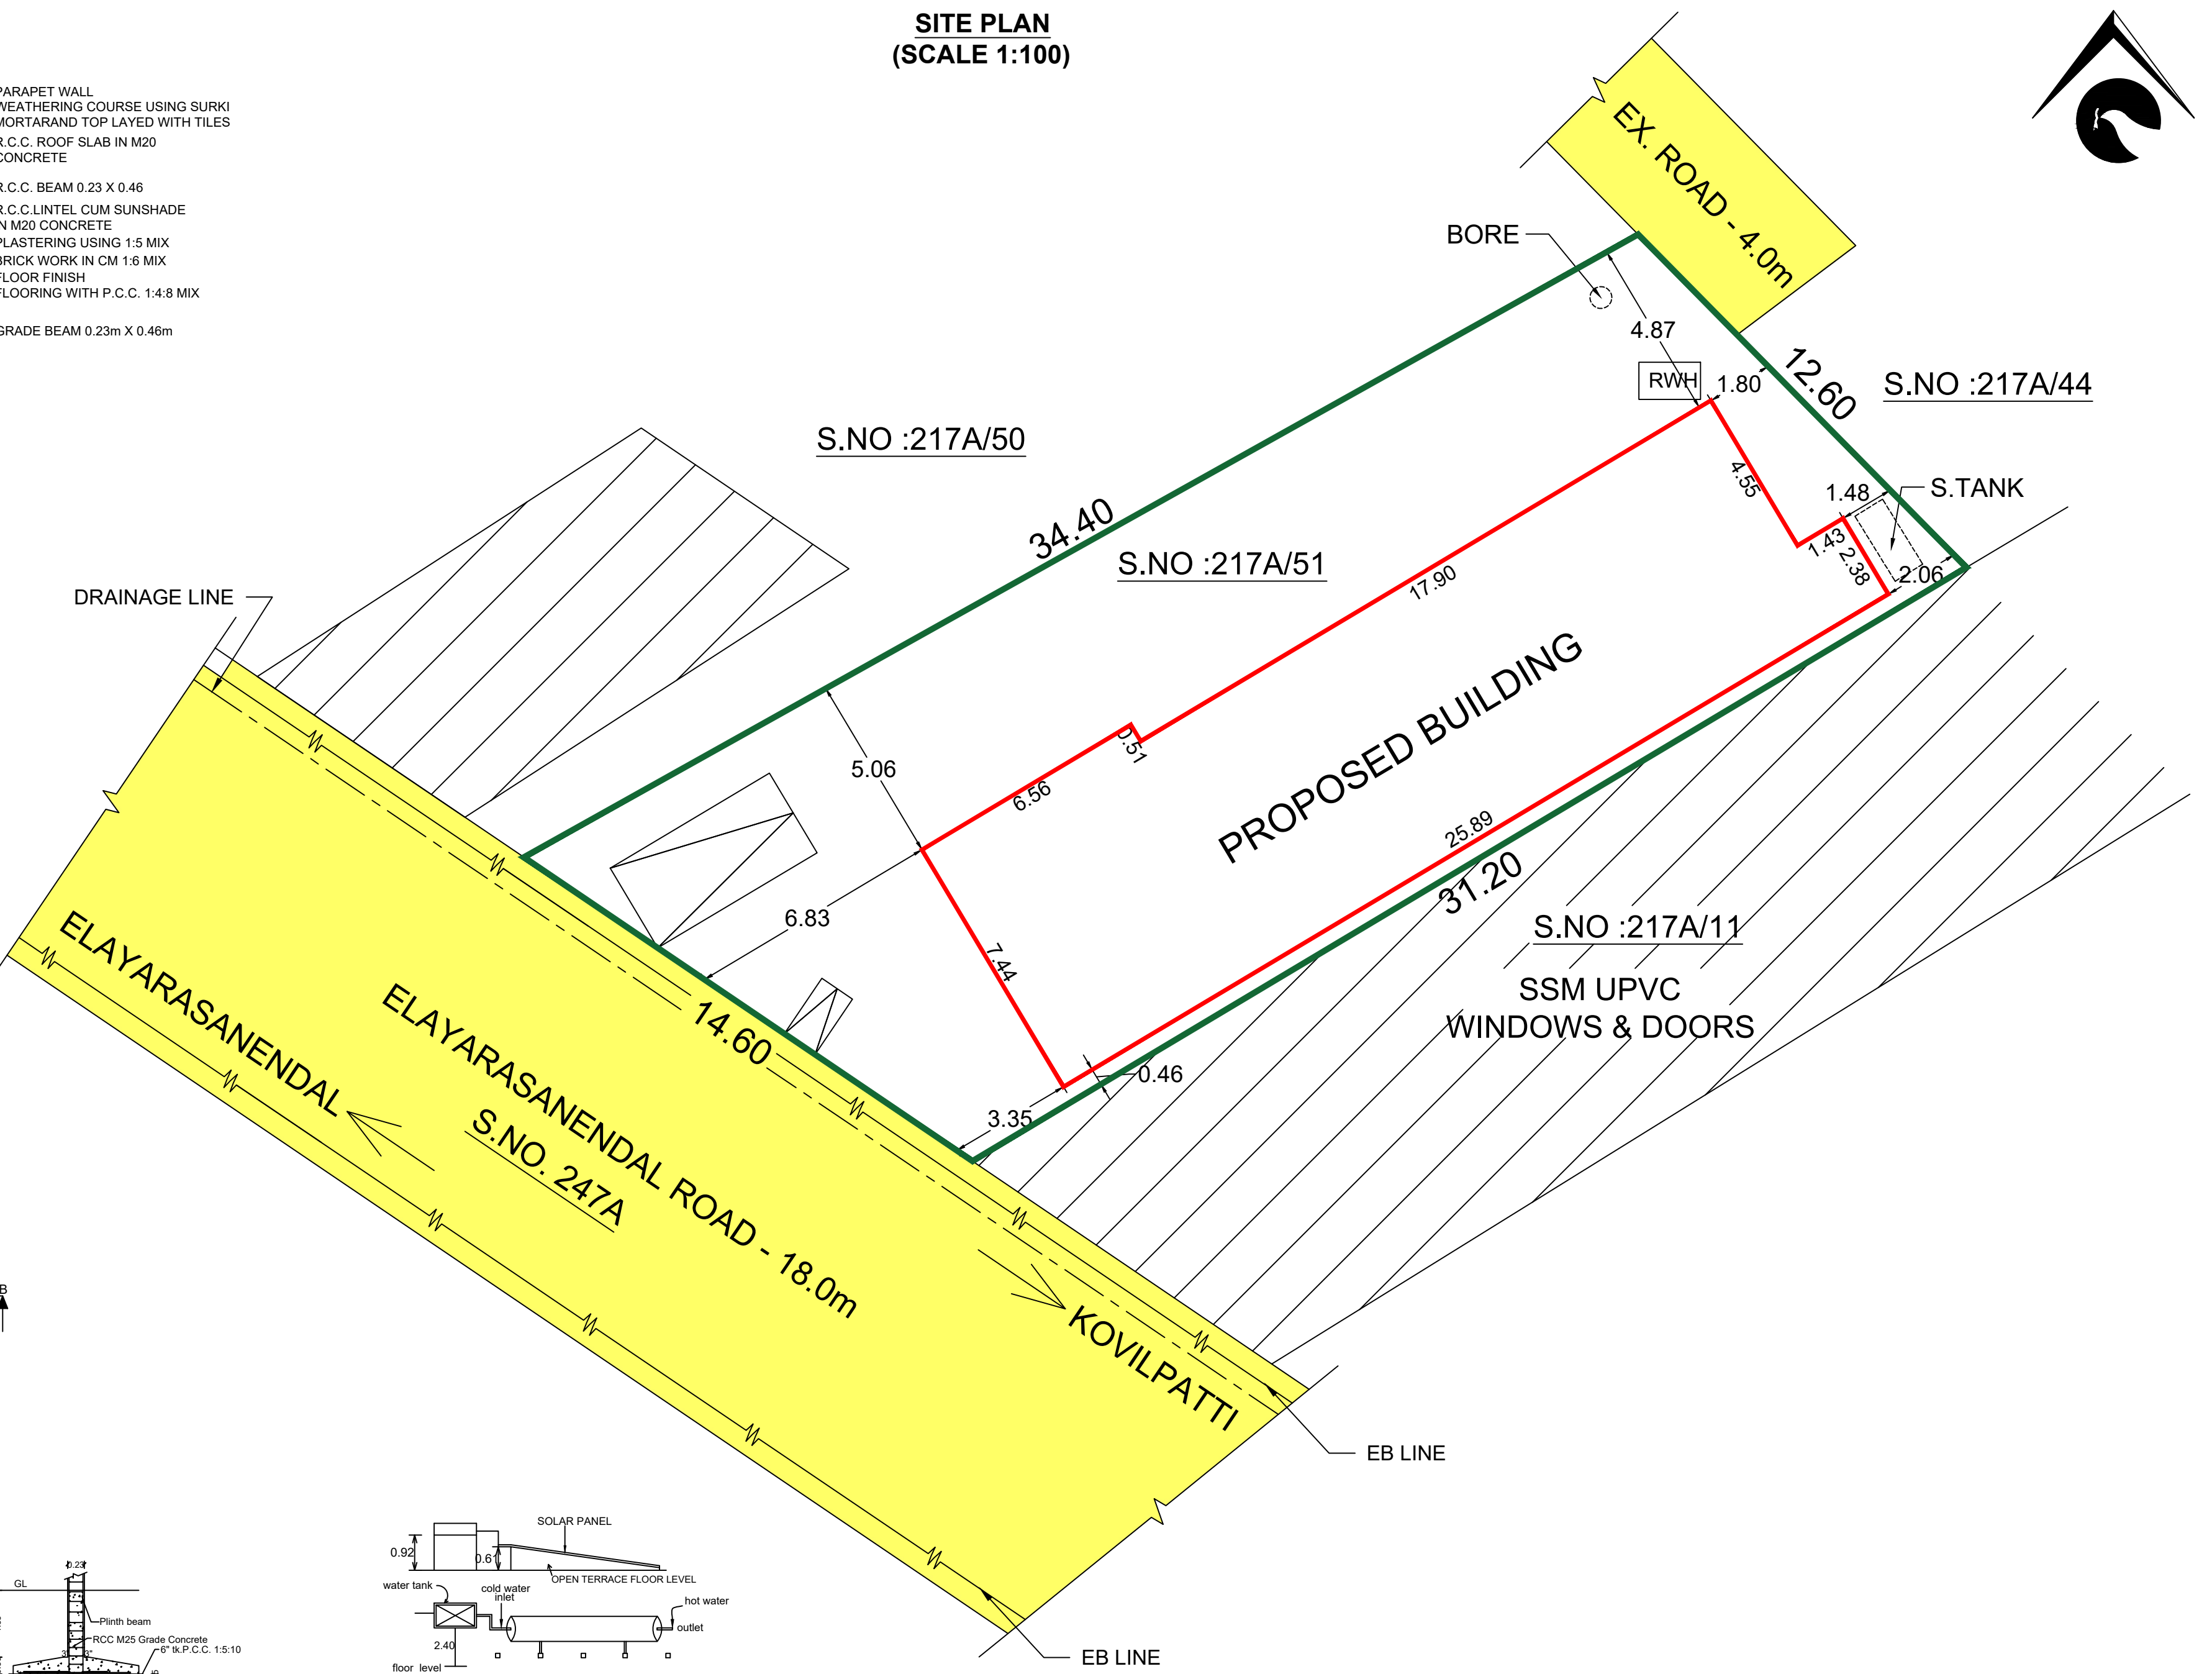

PLAN SHOWING THE PROPOSED CONSTRUCTION OF SHOPS AFTER
DEMOLISHING THE EX.BUILDING BEARING D.NO.216, WARD NO.1,
SURVEY NO:217A/51 AT ELAYARASANENDAL ROAD, ALAMPATTI
VILLAGE & INAM MANIYACHI PANCHAYAT, KOVILPATTI PANCHAYAT
UNION, KOVILPATTI TALUK, THOOTHUKUDI DISTRICT.
NAME OF THE APPLICANT : i) S.SUMATHI W/O SUBBURAM,
ii) S.NARMATHADEVI D/O SUBBURAM,
iii) S.DHANASAINATH S/O SUBBURAM.


AREA STATEMENT			
SITE AREA DETAILS (In Sq.m)			
AS PER DOCUMENT	437.99		
AS PER PATTA	448.00		
SUPER IMPOSED PLOT AREA	415.28		

BUILDING AREA DETAILS (In Sq.m)			
FLOOR NAME	FSI AREA	NON-FSI AREA	TOTAL BUILT UP AERA
FLOOR - GROUND	176.26	-	176.26
TOTAL AREA	176.26	-	176.26
DETAILS	PERMISSIBLE		PROPOSED
FSI = $\frac{176.26}{415.28}$	2.00		0.424
PLOT COVERAGE (PC) = $\frac{176.26}{415.28} \times 100 = 42.44\%$			

PARKING DETAILS		
PARKING TYPE	REQUIRED	PROVIDED
CAR PARKING	1	1
TWO WHEELERS	1	1
SCALE 1 : 100	ALL DIMENSIONS AREA IN "METRE"	

JOINERY DETAILS		
SYMBOLS	DESCRIPTION	SIZE
RS	ROLLING SHUTTER	2.44 X 2.44
D1	DOOR	0.76 X 2.10
W	WINDOW	1.22 X 1.35
V	VENTILATOR	0.90 X 0.60

COLOR INDEX		
PARTY'S SITE		
PROPOSED BUILDING		
EXG. BUILDINGS		
ROAD AND STREET		

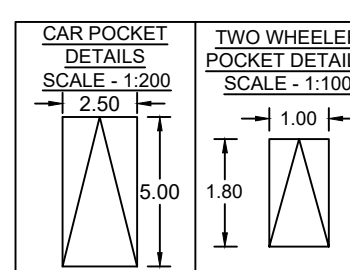

S. Suthi
S. Narmatha devi
APPLICANT

Er. S. SUBBU
M.Tech(Struct.), M.Sc., (R&V), M.B.A., B.G.L.,
Approved Valuer-F22483, Chartered Engineer-M110472
Professional Engineer - PE/00116 / 16 / R / 23
Grade - I, RE 137/LS/2019/00001
Grade - I, RSE - I/TVLR/03/2020
LAAVANYA CONSULTANCY
68, Mathankovil Street, Kovilpatti - 628501.
Mobile: 94431-50565
CONSULTING ENGINEER