



PLAN SHOWING THE PROPOSED CONSTRUCTION OF A RESIDENTIAL BUILDING IN SURVEY NO: 456/1C,
AT THITTANKULAM VILLAGE AND PANCHAYAT, KOVILPATTI -UNION, THOOTHUKUDI- DISTRICT.
APPLICANT NAME: Mr.M.MATHI KUMAR. S/o.Mr.MALAISAMY.


ALL DIMENSIONS ARE IN METER
SCALE - 1:100

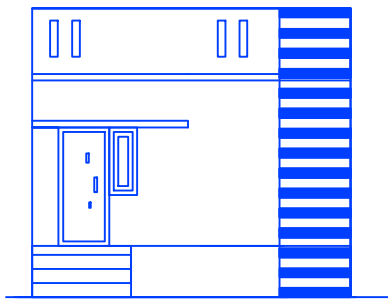


ELEVATION

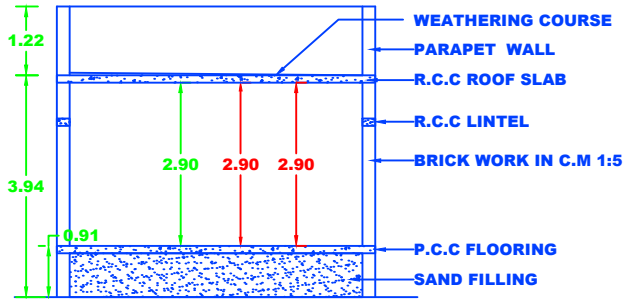


SECTION ON A-A

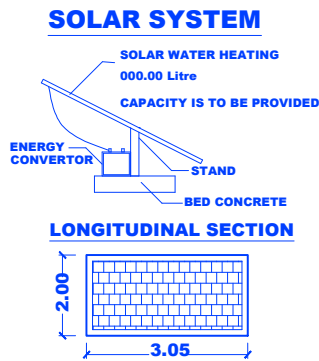

LONGITUDINAL SECTION

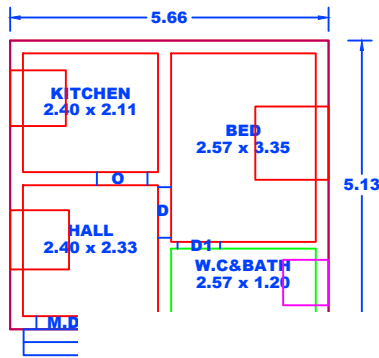


GROU

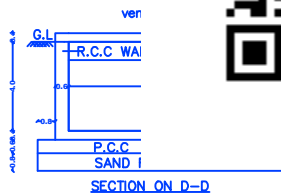

SECTION ON D-D

PLAN OF SEPTIC TANK
SCALE 1"=2'0"

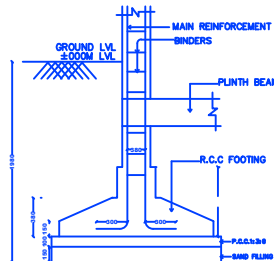


TYPICAL SECTION OF
R.C.C COLUMN FOUNDATION
SCALE 1"=2'-0"

PLAN INFO
PLOT_NO=0
AS_PER_DOCUMENT=566.56
AS_AT_SITE=566.56
FMB_OR_PLR=566.56
DISTRICT=THOOTHUKUDI
TALUK=KOVILPATTI
SINGLE_FAMILY_BLDG=YES
CRZ=YES
SECURITY_ZONE=NO
ACCESS_WIDTH_M=18.60
WHETHER_GOV'T_OR_AIDED_SCHOOL=NO
PLOT_AREA_M2=566.56
AVG_PLOT_DEPTH=30.46
AVG_PLOT_WIDTH=18.60
AREA_TYPE=OTHERS
ROAD_WIDTH=4.57
ROAD_LENGTH=18.60
LAND_USE_ZONE=RESIDENTIAL
RWH_DECLARED=YES
IS_SWIMMING_POOL_EXISTS=NO
BUILDING_NEAR_TO_RIVER=NO
BUILDING_NEAR_MONUMENT=NO
BUILDING_NEAR_GOV'T_BLDG=NO
NOC_FOR_CONSTRUCTION_NEAR_MONUMENT=NO
JURISDICTION_TYPE=PANCHAYAT
SURVEY_NO=456/1C
O=1544
PLICABLE=NO
FSI_REQUIRED=NO
VED_LAYOUT=NO
AGE_TOWN_LESSTHAN_1KM_RADIUS=NO

VACANT LAND


VACANT LAND

VACANT LAND

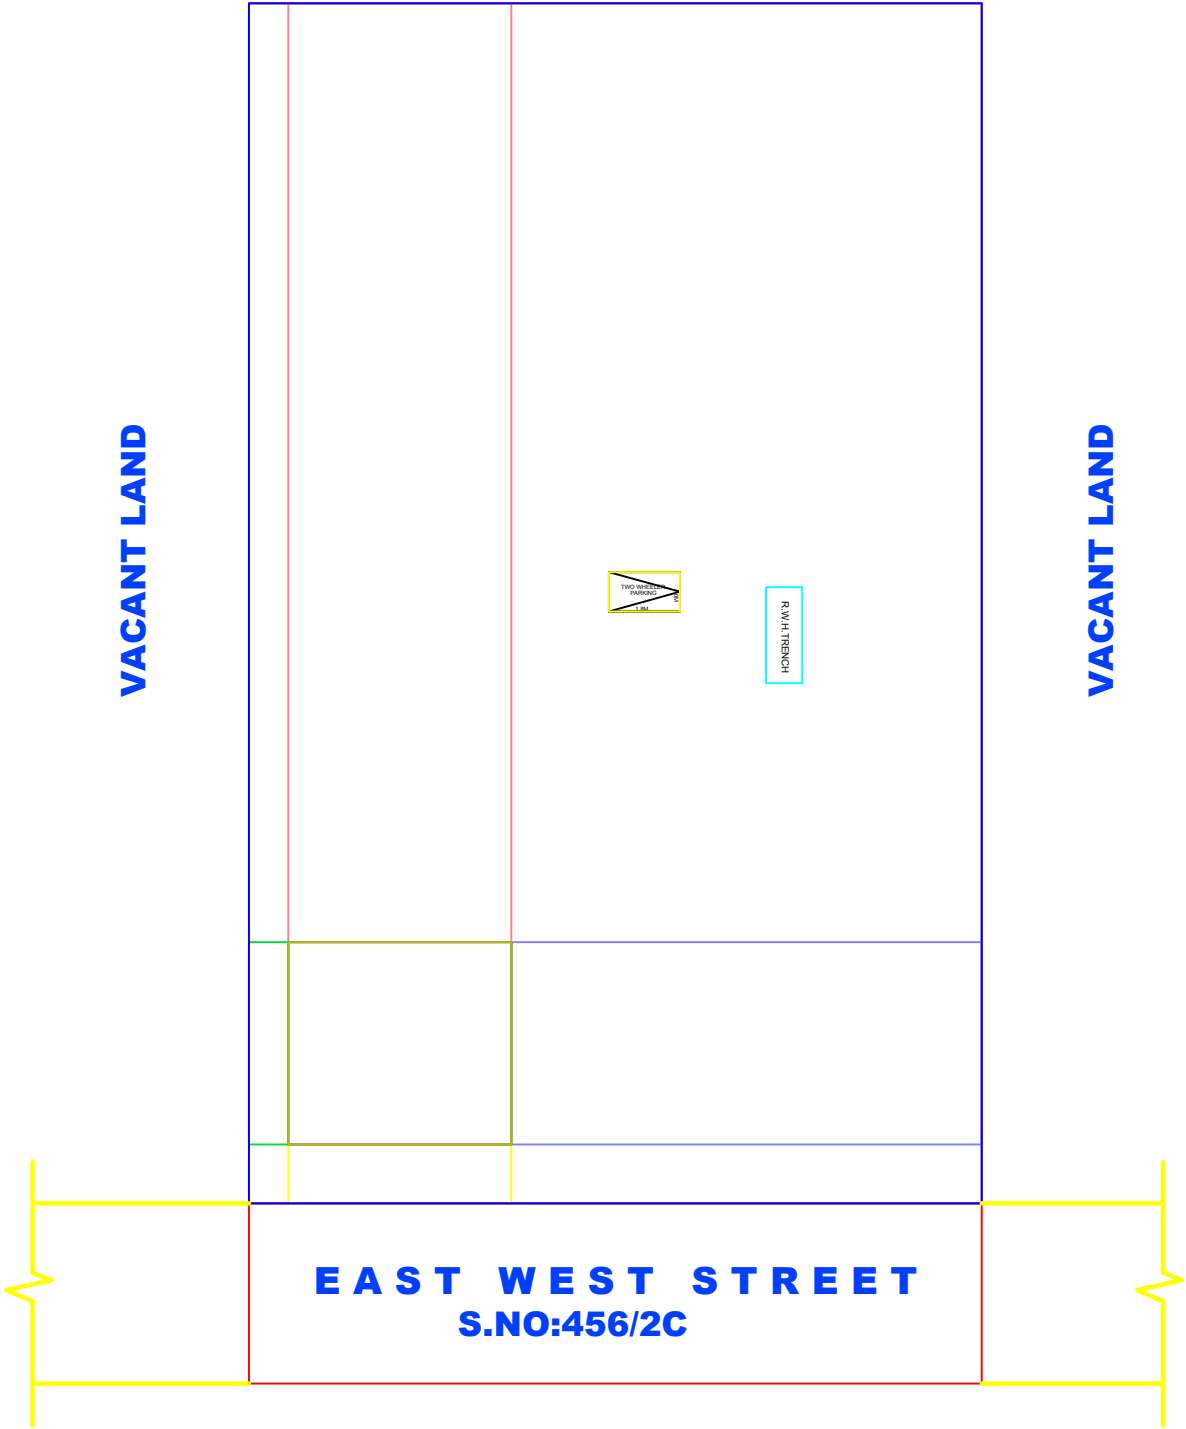

SITE PLAN SCALE 1:100

LOCATION PLAN

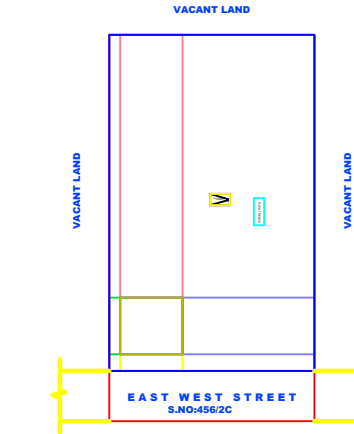

AREA DETAILS:	SQ.MT	SQ.FT
AREA OF SUPER IMPOSED	566.56	6098.45
GROUND FLOOR AREA	29.04	312.59
AREA OF OPEN TO SKY	537.52	5785.86


JOINERY:

MD	>	3'6" X 7'0"
D	>	3'0" X 7'0"
D1	>	3'0" X 7'0"
D2	>	2'6" X 7'0"
W	>	4'6" X 4'0"
W1	>	4'6" X 2'6"
V	>	2'6" X 2'6"

REGISTER ENGINEER:

Er. S. KARUPPASAMY PANDIAN B.E.,M.E.,Ph.D.,
RSE / Gr - I / TUT / MAY / 2019 / 003
33-D, 1st Floor, Santhos Complex,
Krishnan Kovil North St - KOVILPATTI.

CLIENT

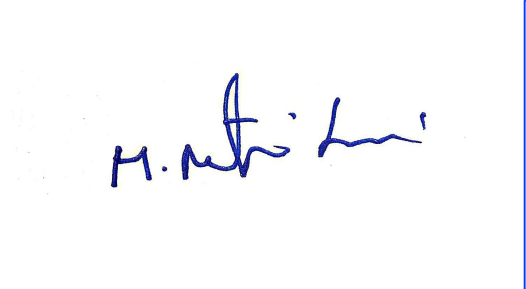

FSI :
Floor Space Index = $\frac{29.04}{566.56} \leq 2 = 0.05$

OFFICE USE :