



PLAN SHOWING PROPOSED CONSTRUCTION OF HOUSE IN NATTHAM S.NO 218/1A62B
WARD NO 2,IN RAJKANNA NAGAR AT VIRAPANDIYAN PATNAM VILLAGE AND
PANCHAYAT OF TIRUCHENDUR PANCHAYAT UNION.
OWNER NAME: R. SANTI
W/O RATHINAVEL


REFERENCE
D - DOOR 0.90 X 2.10
D1- DOOR 0.75 X 2.10
V - VENTILATOR 0.75 X 0.75
KW- KITCHENWINDOW 1.20 X 0.80
W2 - WINDOW 1.20 X 1.30

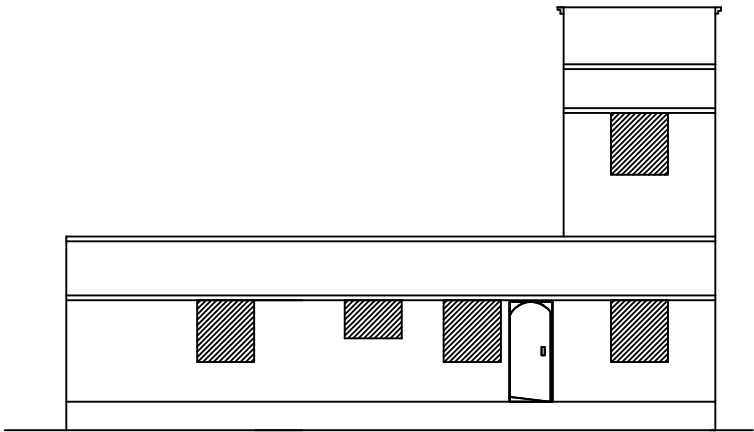


ELEVATION

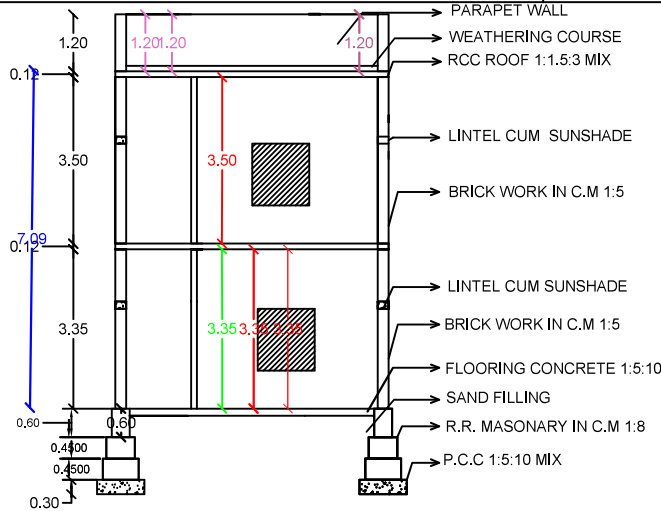


SECTION ON ABCD

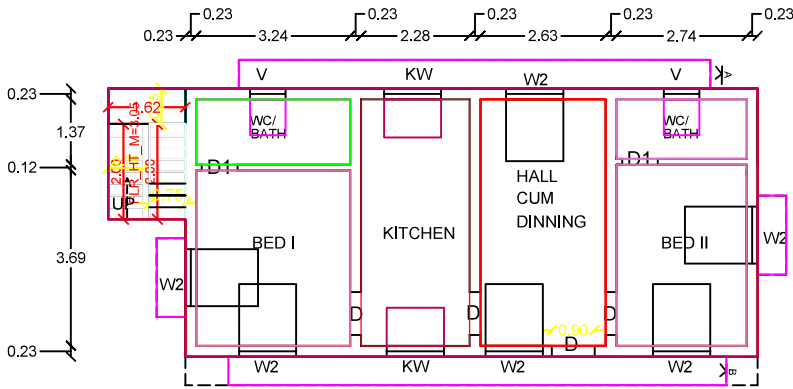


GROUND FLOOR PLAN

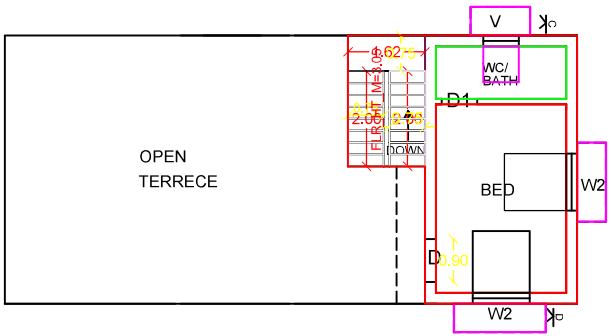


FIRST FLOOR PLAN

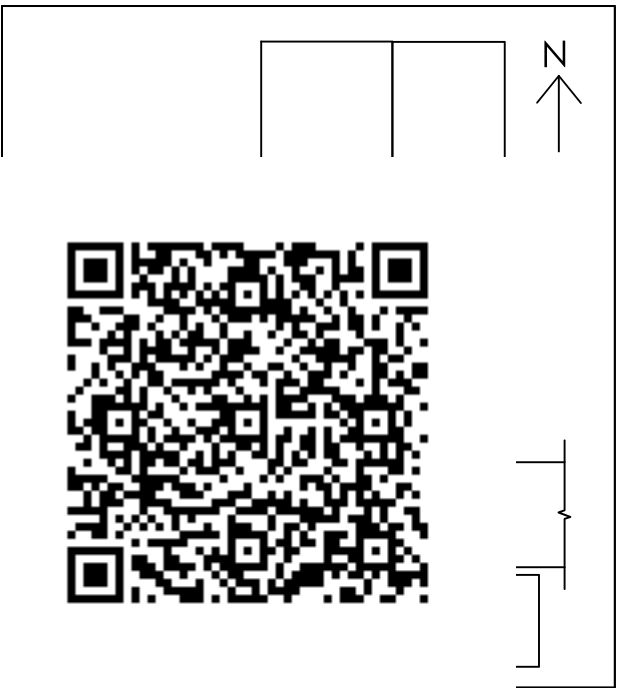


KEY PLAN NOT TO SCALE

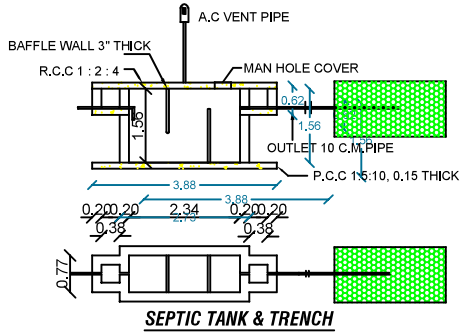


SEPTIC TANK & TRENCH

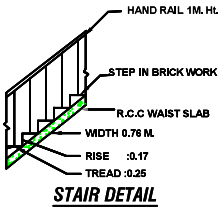

STAIR DETAIL

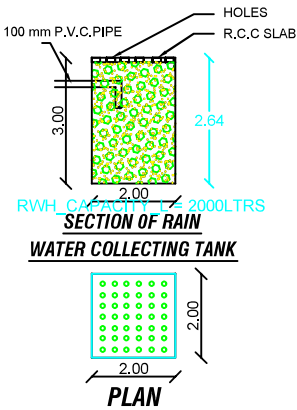

PLAN

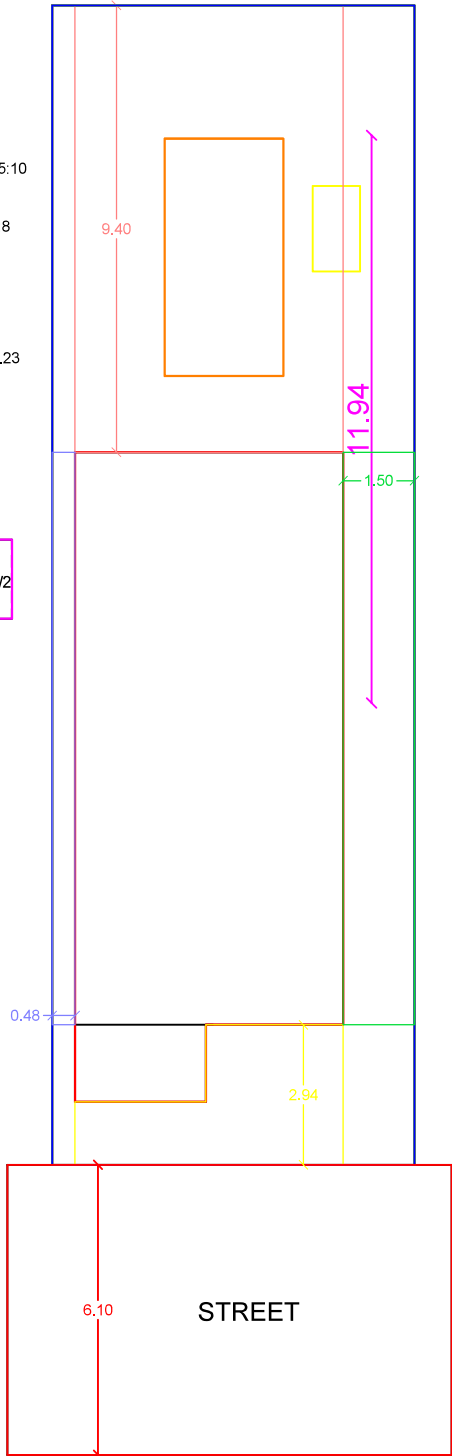

SITE PLAN SCALE 1:100

AREA DETAILS	SQM	SQFT
SITE AREA	185.80	2000.00
PRO.G.F AREA	72.36	778.59
PRO. F.F AREA	22.50	242.10
OPEN SPACE	91.44	979.31

OFFICE USE

R. SANTI

APPLICANT

Er.KUMARESAN,B.E.,AMIE.,
(Chartered Engineer &
Licenced Surveyor)
K.K.CONSTRUCTIONS
12, Vaniga Valagam
Bus Stand-Tiruchendur

ENGINEER

K.K.CONSTRUCTIONS 12, VANIGA VALAGAM
TIRUCHENDUR 9443436271