



PLAN SHOWING THE PROPOSED CONSTRUCTION OF A DWELLING HOUSE IN GROUND FLOOR BUILDING BEARING SURVEY NO: 325/40A, AT LINGAMPATTI - VILLAGE & PANCHAYAT, KOVILPATTI - UNION & TALUK, THOOTHUKUDI - DISTRICT.


APPLICANT'S NAME : Mr. A.PARAMASIVAN S/o. Thiru.AYYADURAI.

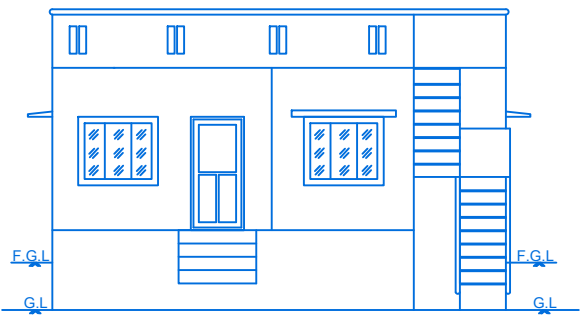


ELEVATION

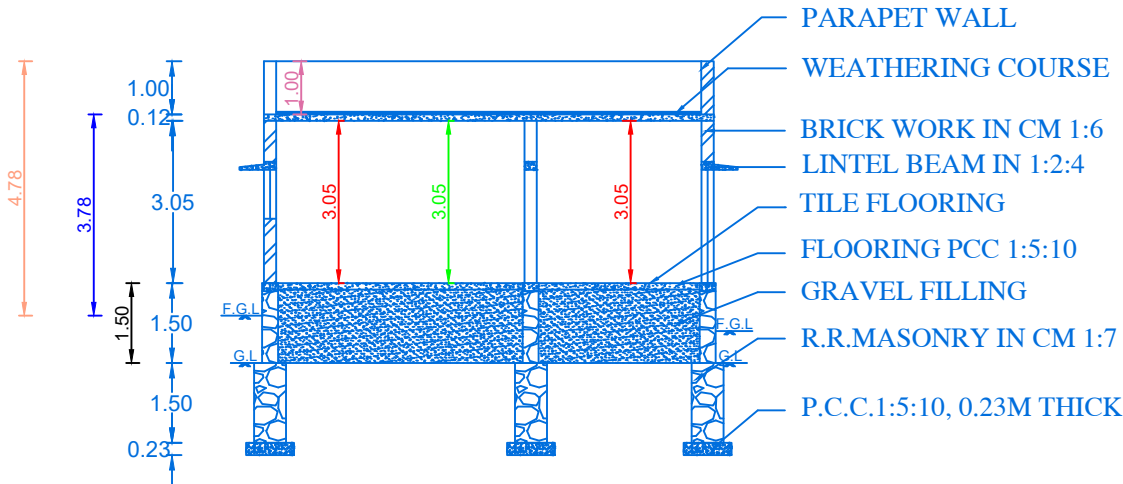


SECTION ON "V-B"

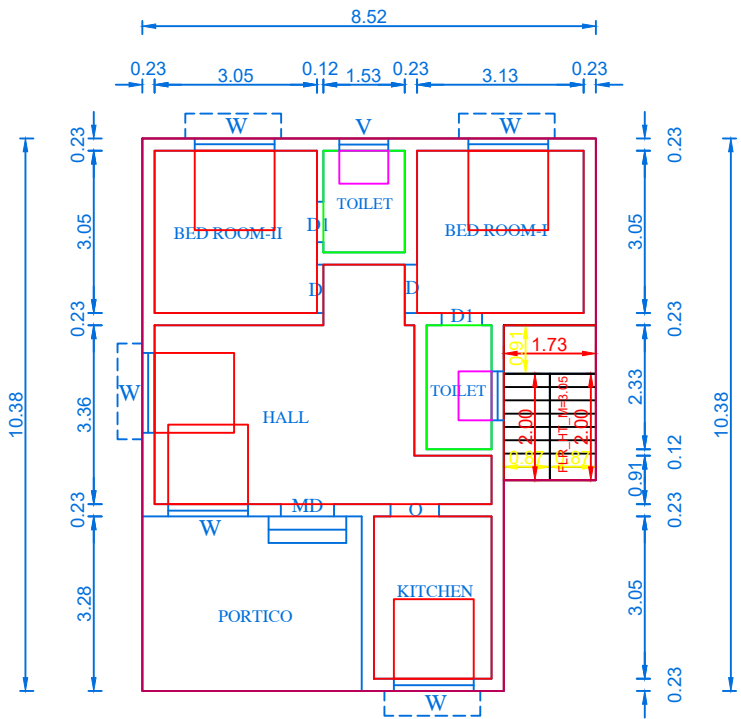


GROUND FLOOR PLAN

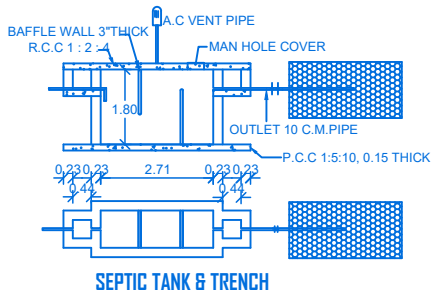


SEPTIC TANK & TRENCH

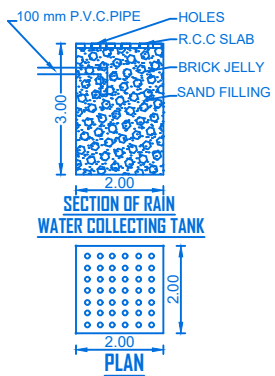


SECTION OF RAIN WATER COLLECTING TANK

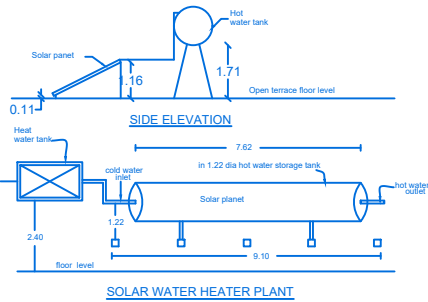

SOLAR WATER HEATER PLANT

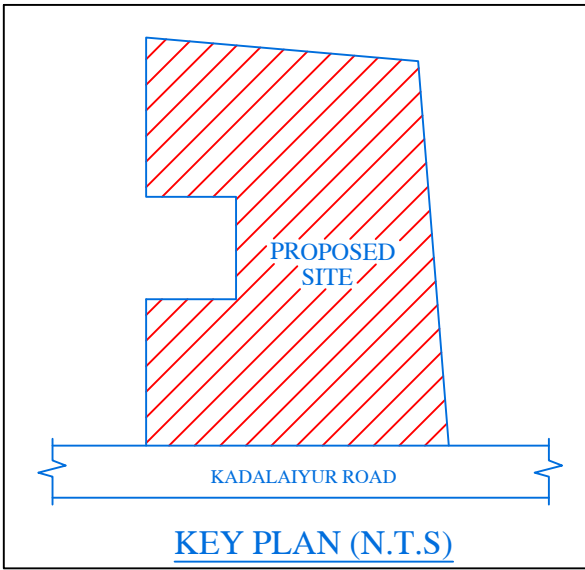

KEY PLAN (N.T.S)

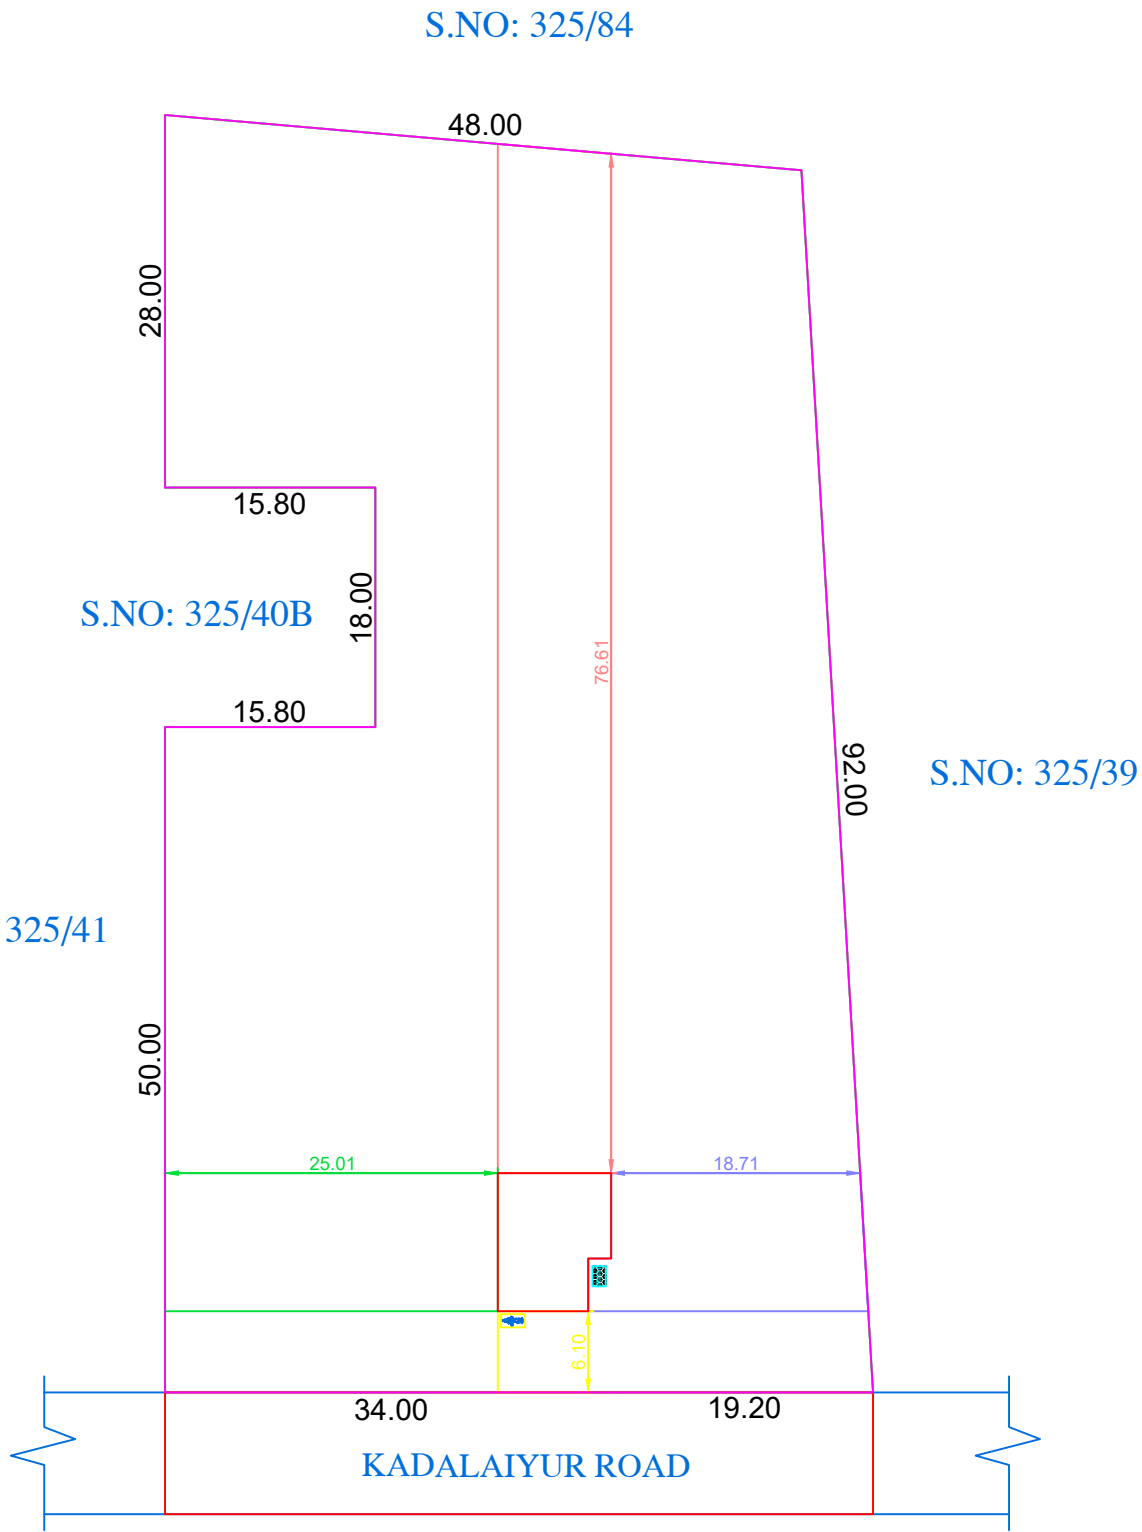

SITE PLAN (Scale 1 : 400)



PLAN INFO
AS_PER_DOCUMENT=4465.00
PLOT_AREA_M2=4465.00
PLOT_NO=NO
SURVEY_NO= 325/40A
PATTA_NO= 849
FMB_OR_PLR=4465.00
AS_AT_SITE=4453.95
SINGLE_FAMILY_BLDG=YES
IS_SWIMMING_POOL_EXISTS=NO
CRZ=NO
SECURITY_ZONE=NO
ACCESS_WIDTH_M=9.15
ROAD_WIDTH=9.15
ROAD_LENGTH=66.80
AREA_TYPE=OTHERS
AVG_PLOT_DEPTH= 50.60
AVG_PLOT_WIDTH= 94
LAND_USE_ZONE =RESIDENTIAL
IF_HERITAGE_TOWN_LESSTHAN_1KM_RADIUS=NO
RWH_DECLARED=YES
DISTRICT=THOOTHUKUDI
TALUK=KOVILPATTI
JURISDICTION_TYPE=PANCHAYAT
OSR_APPLICABLE=NO
OSR_SURR_BUYBACK_RETAIN=RETAIN
RWH_DECLARED=YES
PREMIUM_FSI_REQUIRED=YES
IS_APPROVED_LAYOUT=NO

AREA DETAILS		
AREA	SQ.MT	SQ.FT
AREA OF SITE (Super Imposed)	4465.00	48061.26
PLINTH AREA IN GROUND FLOOR	81.59	878.23
AREA OF OPEN TO SKY	4383.41	47183.02

JOINERY DETAILS		
M.D	MAIN DOOR	1.10 x 2.10
G.D	GRILL DOOR	1.00 x 2.10
D	DOOR	1.00 x 2.10
D1	DOOR	0.76 x 2.10
W	WINDOW	1.22 x 1.22
KW	KITCHEN WINDOW	0.92 x 0.62
V	VENTILATOR	0.92 x 0.62

NOTE: TO PROVIDE RAIN WATER HARVESTING ARRANGMENTS IN THE PROPOSAL CONSTRUCTION AS PER PLAN

ALL DIMENSIONS ARE IN METRE
SCALE 1:100

APPLICANT

Er. E.MUTHUMARIAPPAN, DCE.,
Registered Engineer - Grade - III
Regn. No. - 137/LS/2021/00005
VIJAYA BUILDERS
AKS Theatre Road, VOC Nagar and Street,
Kovilpatti - 628 301.
Cell : 8124283218

REGISTERED ENGINEER