




PLAN SHOWING THE PROPOSED CONSTRUCTION OF A RESIDENTIAL BUILDING IN SURVEY NO: 348/2A,
AT THITTANKULAM VILLAGE AND PANCHAYAT, KOVILPATTI -UNION, THOOTHUKUDI- DISTRICT.
APPLICANT NAME: Mr.M.CHANDRASEKAR. S/o.Mr.MUTHIAH.

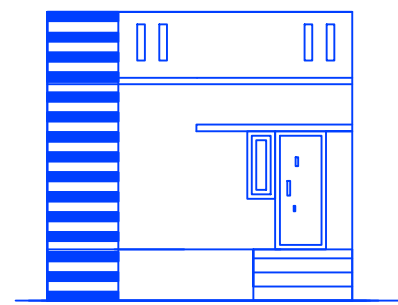

ELEVATION

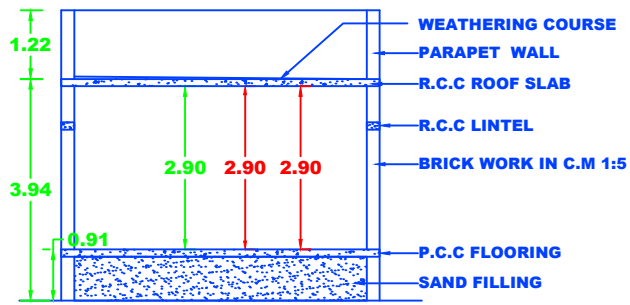


SECTION ON A-A


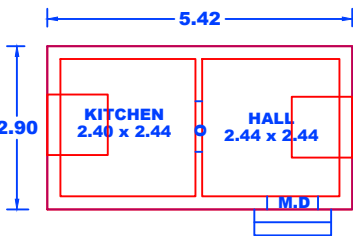


GROUND FLOOR PLAN


SOLAR SYSTEM

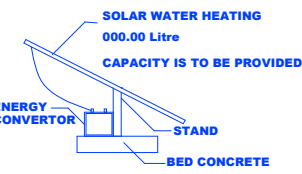

LONGITUDINAL SECTION

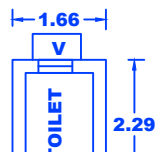 


SECTION ON D-D

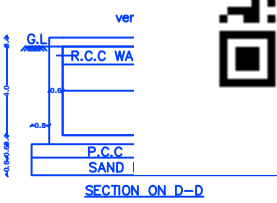

SECTION ON D-D



PLAN OF SEPTIC TANK
SCALE 1"=2'0"

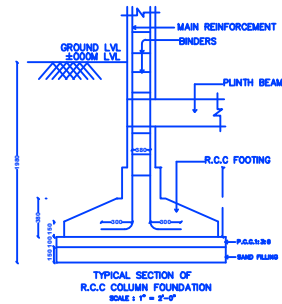


TYPICAL SECTION OF
R.C.C. COLUMN FOUNDATION
SCALE 1"=2'0"

PLAN INFO
PLOT_NO=0
AS_PER_DOCUMENT=300.87
AS_AT_SITE=300.88
FMB_OR_PLR=300.87
DISTRICT=THOOTHUKUDI
TALUK=KOVILPATTI
SINGLE_FAMILY_BLDG=NO
CRZ=YES
SECURITY_ZONE=NO
ACCESS_WIDTH_M=12.50
WHETHER_GOVT_OR_AIDED_SCHOOL=NO
PLOT_AREA_M2=300.87
AVG_PLOT_DEPTH=24.07
AVG_PLOT_WIDTH=12.50
AREA_TYPE=OTHERS
ROAD_WIDTH=24.07
ROAD_LENGTH=3.05
LAND_USE_ZONE=RESIDENTIAL
RWH_DECLARED=YES
IS_SWIMMING_POOL_EXISTS=NO
BUILDING_NEAR_TO_RIVER=NO
BUILDING_NEAR_MONUMENT=NO
BUILDING_NEAR_GOVT_BLDG=NO
NOC_FOR_CONSTRUCTION_NEAR_MONUMENT=NO
JURISDICTION_TYPE=PANCHAYAT
SURVEY_NO=348/2A
NO=1522
PLICABLE=NO
M_FSI_REQUIRED=NO
OVED_LAYOUT=NO
PAGE_TOWN_LESSTHAN_1KM_RADIUS=NO


ALL DIMENSIONS ARE IN METER
SCALE - 1:100

Mr.JAYARAJ
VACANT LAND

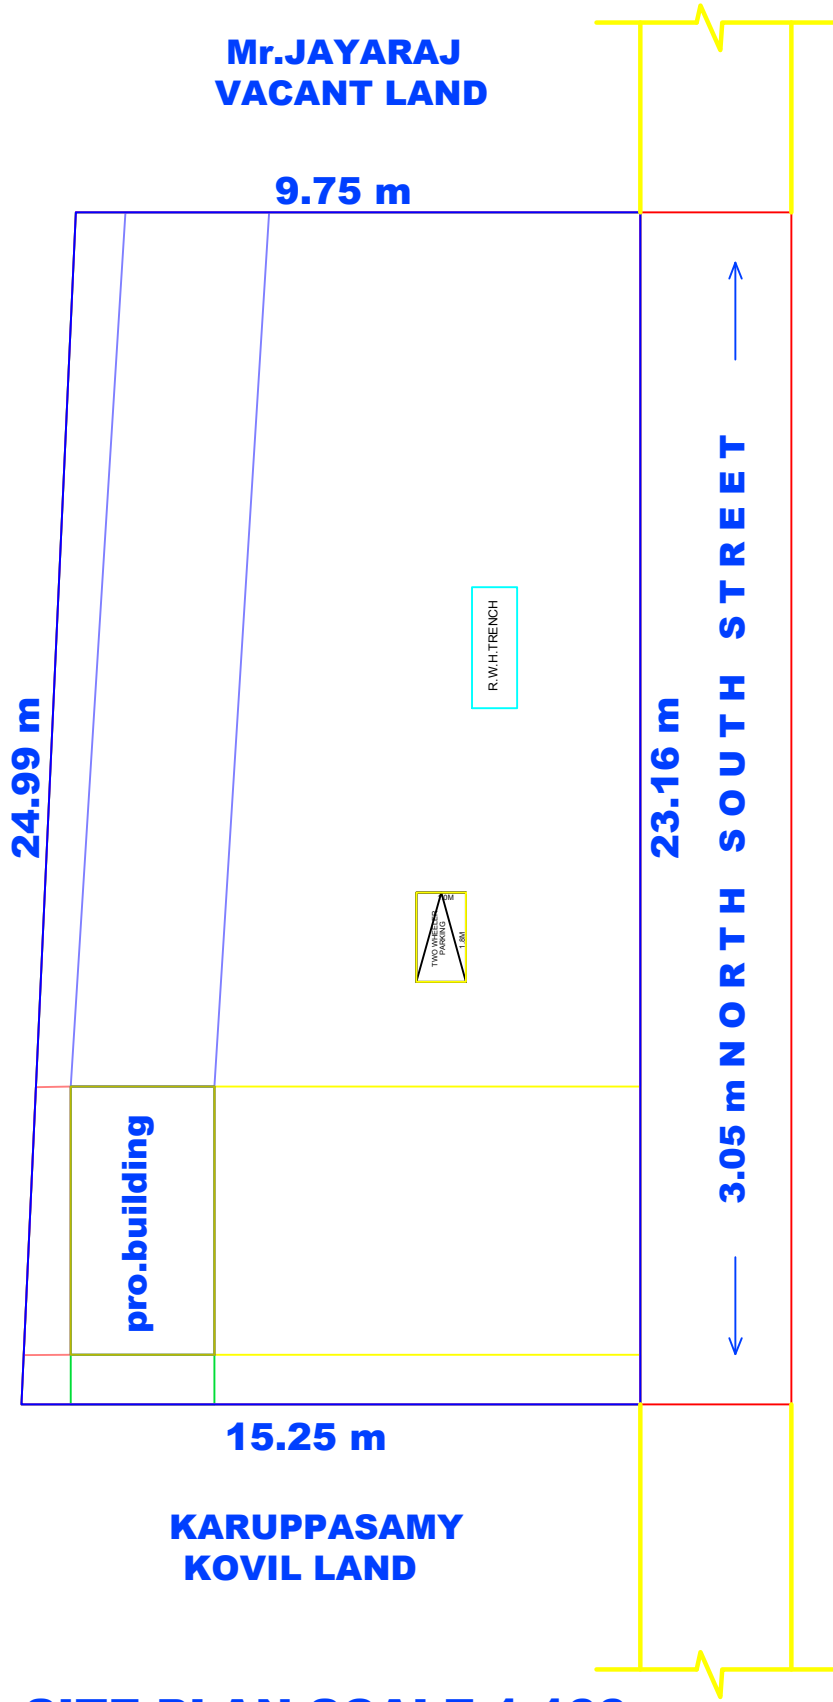

SITE PLAN SCALE 1:100

LOCATION PLAN

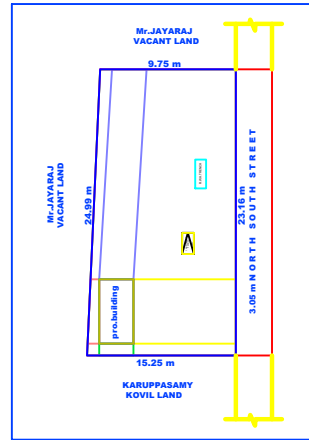

AREA DETAILS:	SQ.MT	SQ.FT
AREA OF SUPER IMPOSED	300.91	3239.00
GROUND FLOOR AREA	15.72	169.21
AREA OF OPEN TO SKY	285.19	3069.79

JOINERY:

MD	>	3'6" X 7'0"
D	>	3'0" X 7'0"
D1	>	3'0" X 7'0"
D2	>	2'6" X 7'0"
W	>	4'6" X 4'0"
W1	>	4'6" X 2'6"
V	>	2'6" X 2'6"

REGISTER ENGINEER:

[Signature]

Cell : 78452 55909
Er. S. KARUPPASAMY PANDIAN B.E.,M.E.,Ph.D.,
RSE / Gr - I / TUT / MAY / 2019 / 003
33-D, 1st Floor, Santhos Complex,
Krishnan Kovil North St - KOVILPATTI.

CLIENT

M.Chandrasekar

FSI :
Floor Space Index = $\frac{15.72}{300.91} \leq 2 = 0.05$

OFFICE USE :