
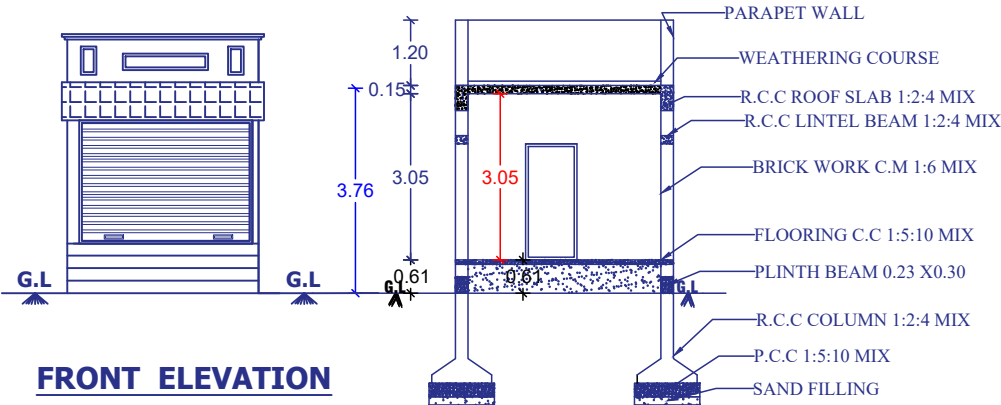



PLAN SHOWING THE PROPOSED CONSTRUCTION OF GROUND FLOOR RCC COMMERIAL BUILDING IN S.NO :366 / 1A4B , PATT NO : 5573 ,
AT MUDDLIVETTI (OTTAPIDARAM TO PUTHIAMPUTHUR ROAD) VILLAGE AND OTTAPIDARAM PANCHAYAT , OTTAPIDARAM PANCHAYAT
UNION AND TALUK , THOOTHUKUDI DIST. APPLICANT: Mr . M.MAHARAJAN , S/ O. MURUGAN ,

ALL DIMENSIONS ARE IN METRE
SCALE 1:100

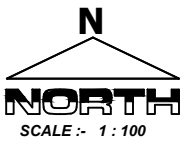


FRONT ELEVATION


SECTION ON A-A

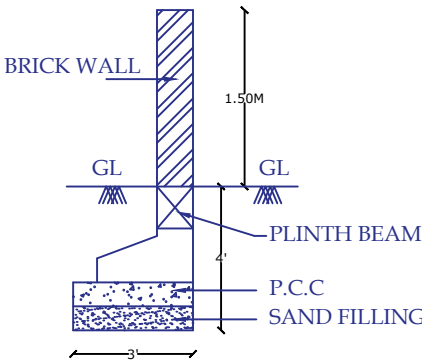


COMPOUND WALL DETAIL

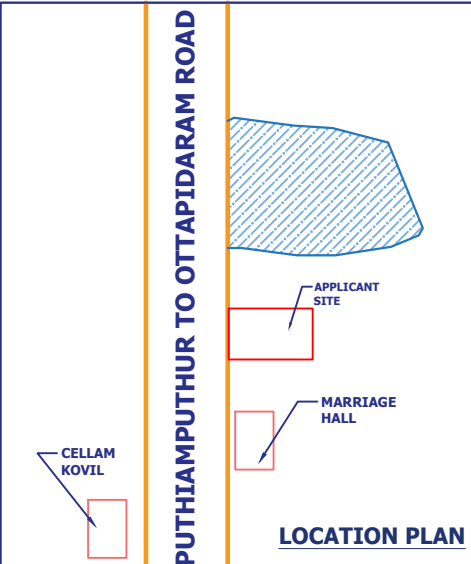


LOCATION PLAN

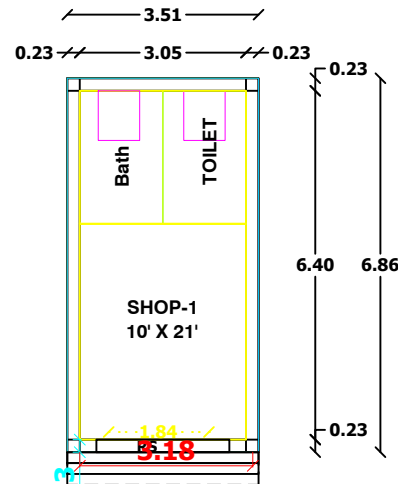


GROUND FLOOR PLAN

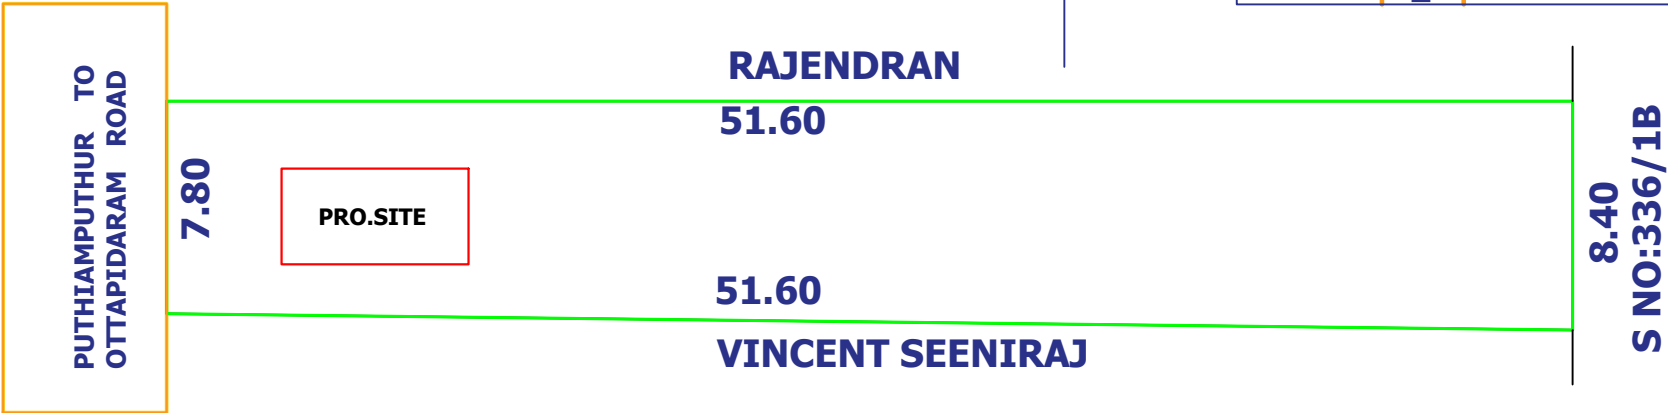


SITE PLAN
(SCALE 1:100)

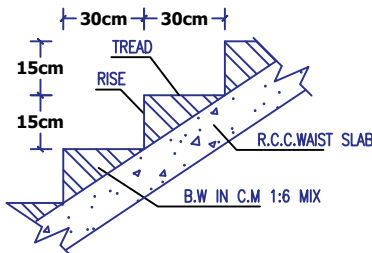

STAIRCASE DETAILS

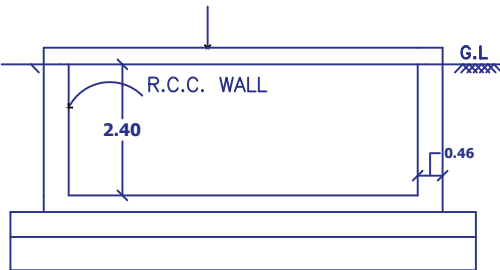


RWH_SECTION (SAMPLE)
RWH_CAPACITY_L=2000LTRS

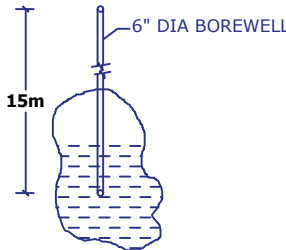


BORE WELL DETAIL




DETAILS OF FILTER BED & WELL

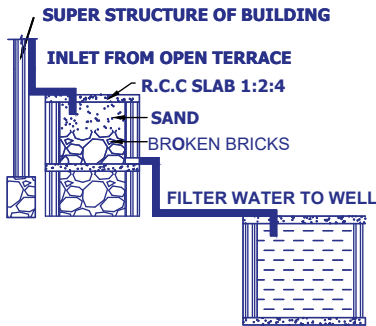

RAINWATER HARVESTING

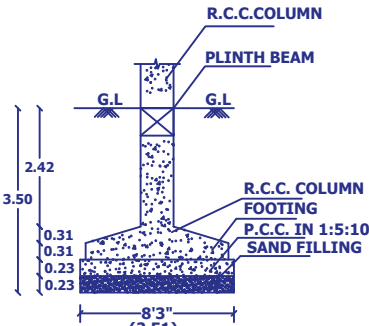

FOUNDATION DETAIL

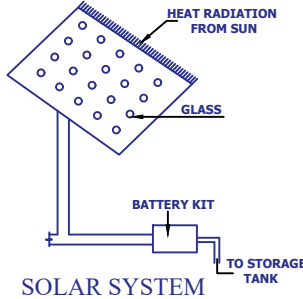

SOLAR SYSTEM

COLOR INDEX		
—	SITE BOUNDARY	
—	PRO. R.C.C ROOF RESIDENTIAL BUILDING	
—	ROAD DETAILS	
PARKING STALL DETAILS		
CAR SPACE	0	1
BIKE SPACE	0	1
SCALE = 1" = 8'-0" (1:100)		All Dimensions Are In Meters

SCHEDULE OF JOINERIES		
DESCRIPTION	SIZE IN FEET	SIZE IN M
Rolling Shutter - RS	4'6" x 7'0"	1.37 x 2.13
Door - D1	3'0" x 7'0"	0.91 x 2.13
Window - W1	4'0" x 4'0"	1.22 x 1.22
Ventilator - V	2'6" x 2'0"	0.76 x 0.61

AREA OF THE PROPOSED CONSTRUCTION DETAILS		
AREA DETAILS		
AREA	SQ.MT.	SQ.FT.
AREA OF SITE (Super Imposed)	404.00	4348.66
AREA OF PLINTH IN G.F	24.10	259.41
AREA OF OPEN TO SKY	379.90	4089.24
FSI = Total Builtup Area / Total Site Area = 0.06		

APPLICANT SIGN


Er. P. SENTHILKUMAR.BE.,
Registered Engineer Gr-II
PSK Digital Land Survey & Engineering
Duraipandi Complex, Melamadam,
Office: Puthiamputhur, Ottapidaram
Cell : +91 9080771273, 9715573112


ENGINEER / L.B.S