




PLAN SHOWING THE PROPOSED CONSTRUCTION OF A RESIDENTIAL BUILDING IN (AFTER DEMOLISHING IN THE MANGALORE TILED ROOF),
IN OLD S.F.NO :468/6, U.D.R NEW S.F NO :468/6D, BLOCK NO: 8, OLD DOOR NO: 27, NEW DOOR NO: 53, PATTA NO: 364 AT THOLLURPATTI VILLAGE
PANCHAYAT, THOTTIYAM UNION AND TALUK, TRICHY DISTRICT.

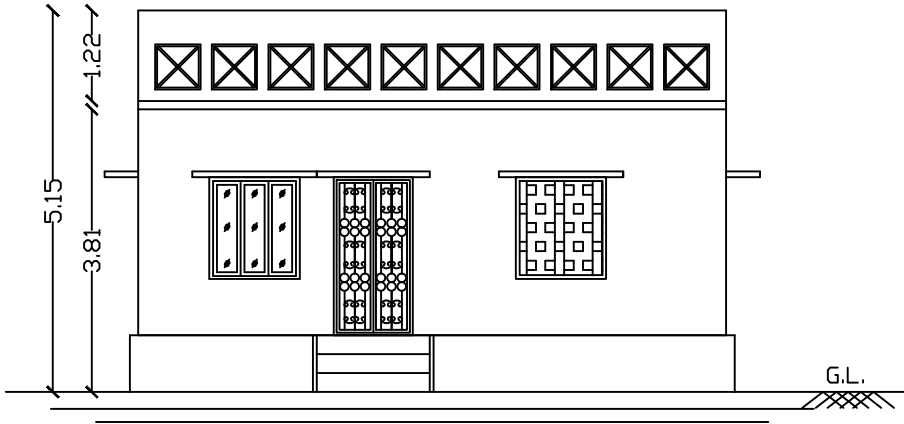


ELEVATION

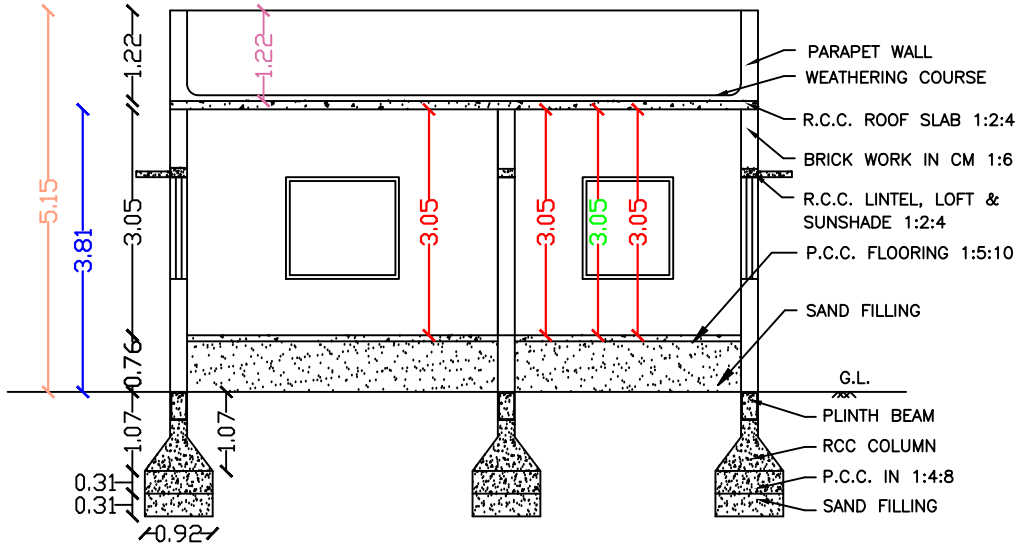




SECTION AA

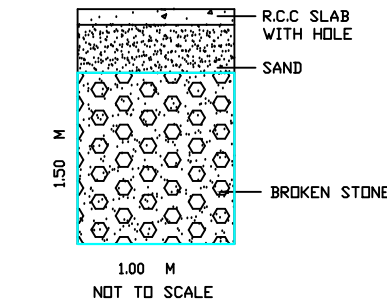

RAIN WATER HARVEST
COLLECTION PIT.

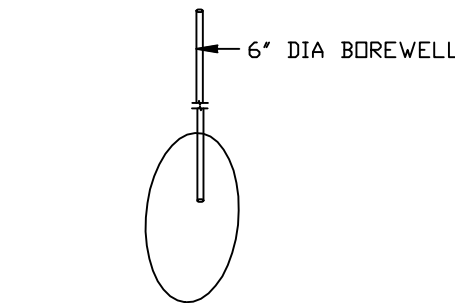


BOREWELL DETAIL

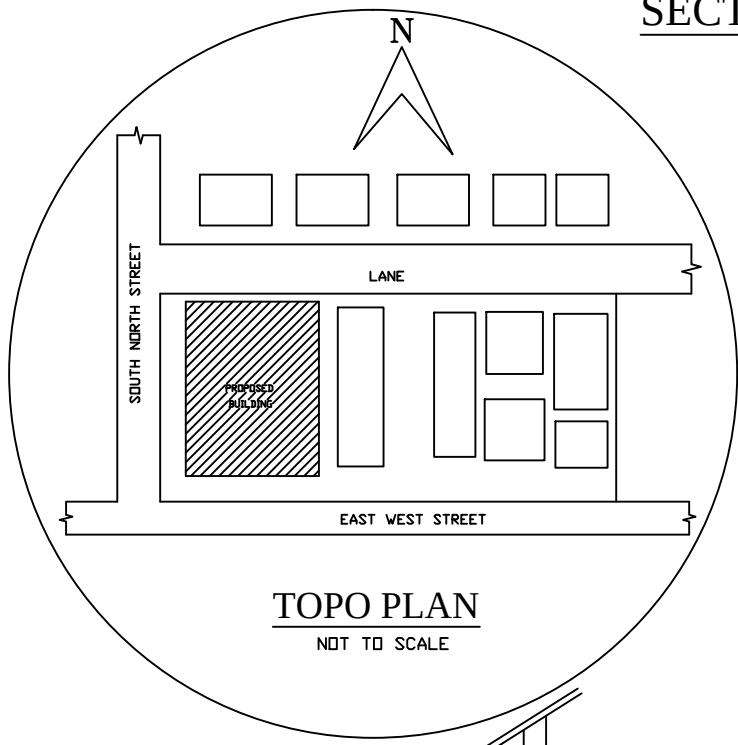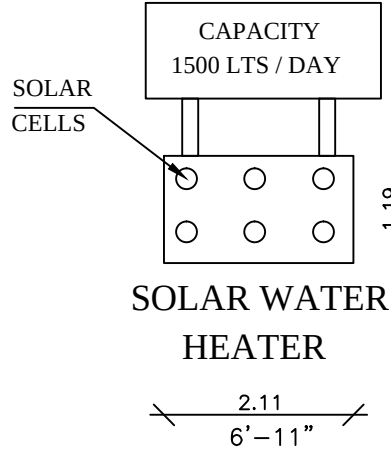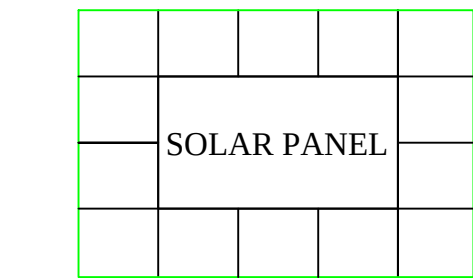


TOPO PLAN
NOT TO SCALE

R.C.C. Concrete
Tread - 25.00 CM
Riser - 15.00 CM


Staircase details

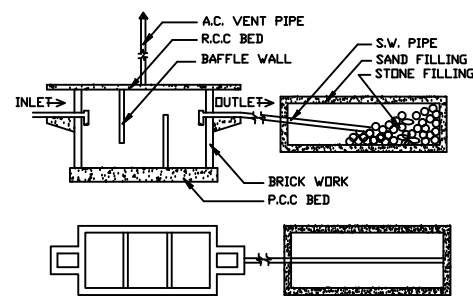


SEPTIC TANK DETAILS

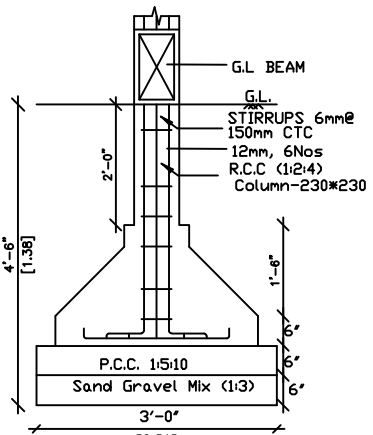

R.C.C. COLUMN
FOOTING DETAILS
SCALE : 1:25

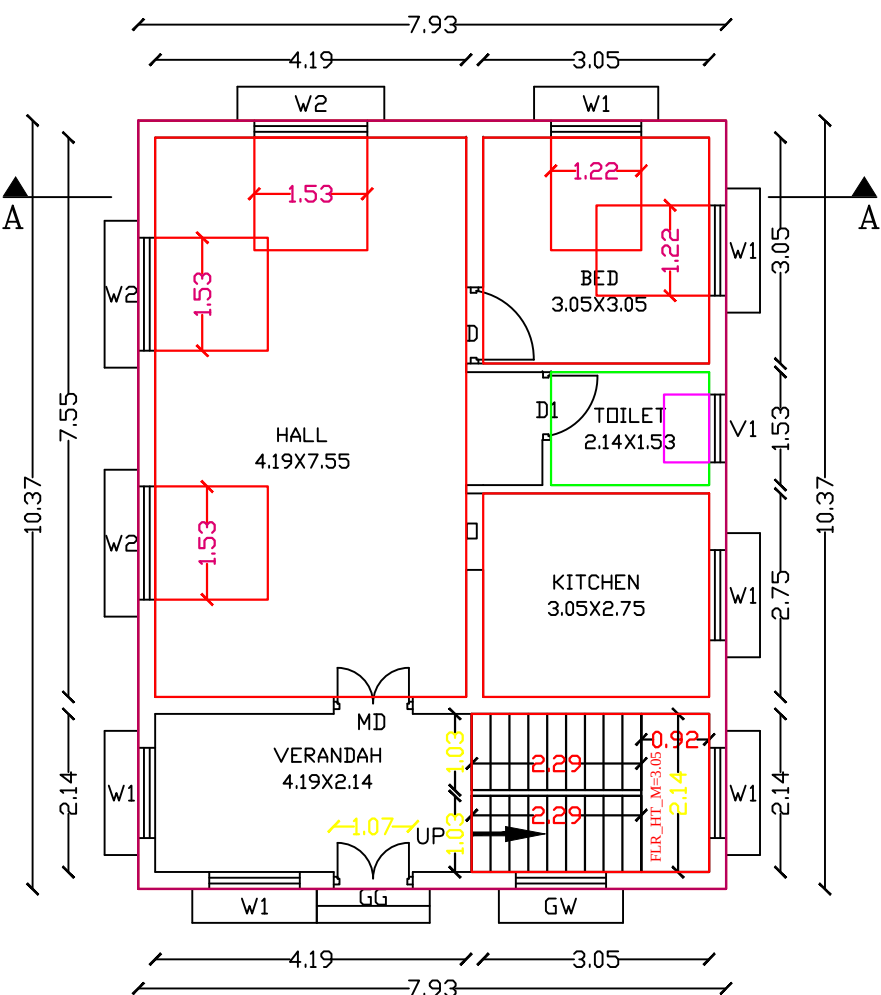

GROUND FLOOR PLAN

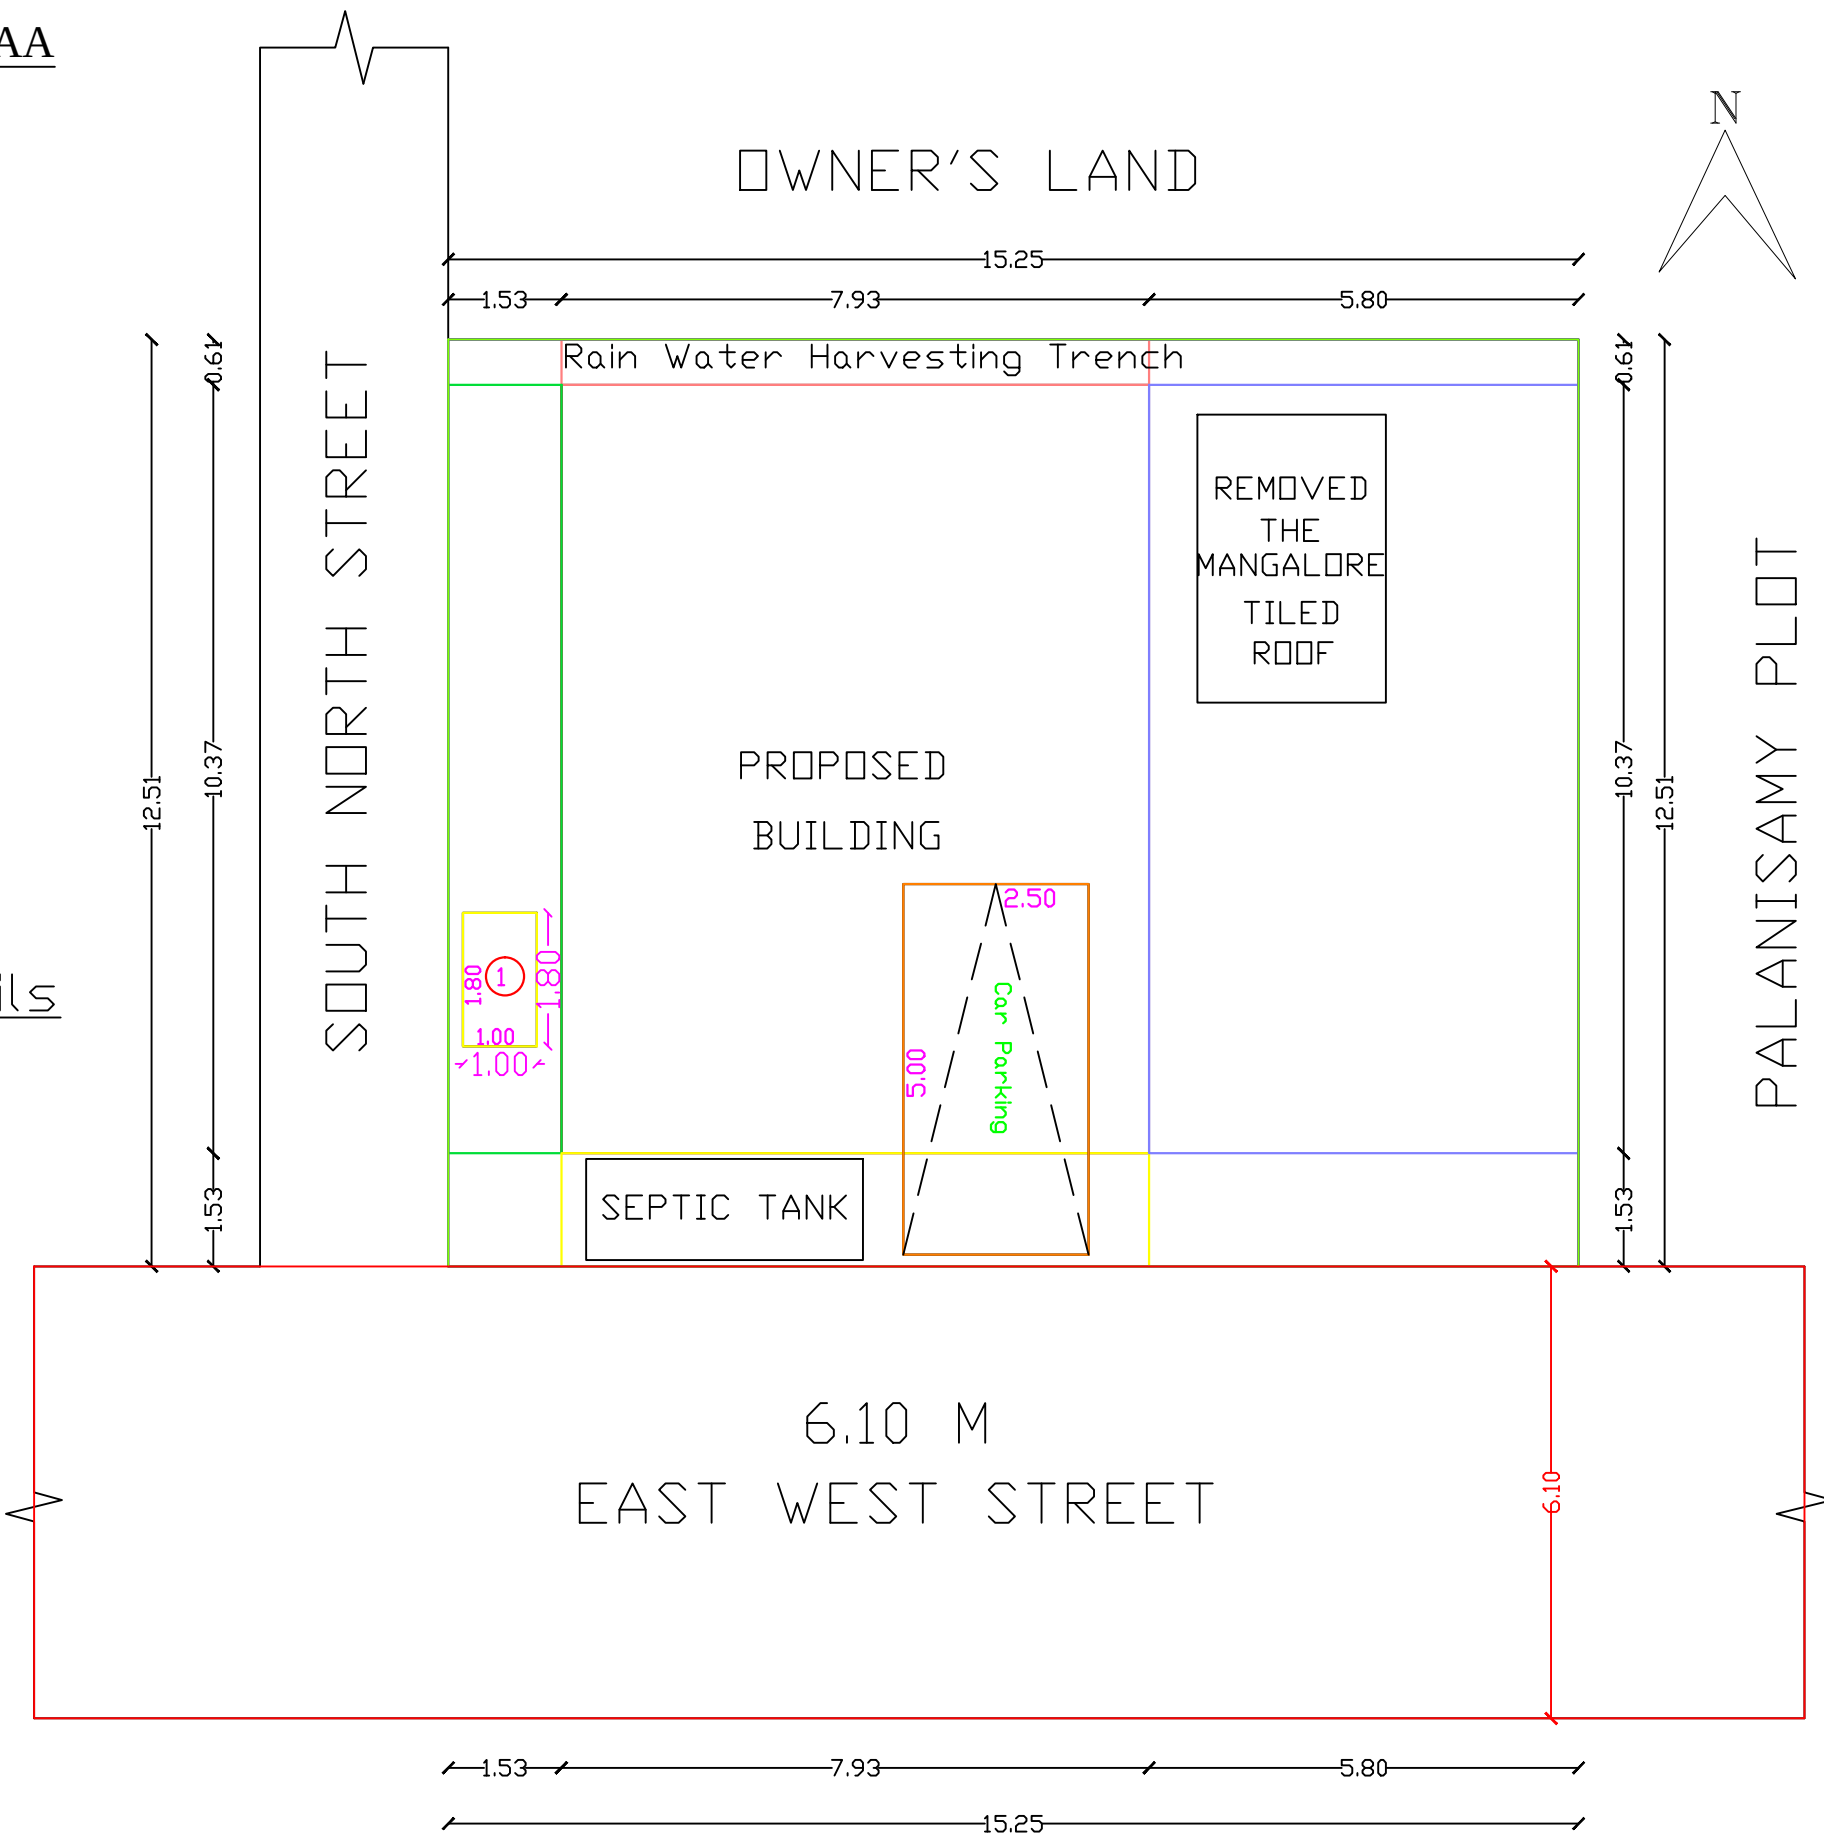

SITE PLAN
SCALE : 1:100

SHEET_1

REFERENCE	METER
MD - MAIN DOOR	1.06x2.13
GG - GRILL GATE	1.06x2.13
D - DOOR	1.03x2.13
D1 - DOOR	0.91x1.98
O - OPEN	1.03x2.13
GW - GRILL WINDOW	1.22x1.37
W1 - WINDOW	1.22x1.37
W2 - WINDOW	1.53x1.37
V1 - VENTILATOR	0.91x0.91

AREA DETAILS	SQ.M.	SQ.FT.
PLOT AREA AS PER DOCUMENT	190.45	2050.00
PLOT AREA AS PER FMB	190.70	2051.93
SUPER IMPOSED PLOT AREA	190.70	2051.93
PROPOSED BUILTUP AREA		
AREA DETAILS	FSI	NON.FSI
GROUND FLOOR AREA	82.23	82.23
TOTAL FSI AREA	82.23	0.43%
TOTAL BUILDING AREA		82.23
AREA OF OPEN SPACE		108.22

- NOTE
- OWNERS BOUNDARY SHOWN IN
 - PROPOSED SHOWN IN
 - ROAD SHOWN IN
- SCALE 1: 100
- ALL DIMENSIONS ARE IN METER
 - TOILET WASTE WATER TO BE CONNECTED TO UGD.
 - WASTE WATER TO BE USED FOR GARDENING PURPOSED ONLY.

APPLICANT

Mr. M. GANESAN

ENGINEER

REF: 17872023 A2

Er. S. JUDE ABIRAHAM, M.E.,
Licensed Surveyor
R.No: 086/LS/2022/00004
Trichy City Corporation
90 80 80 30 31