
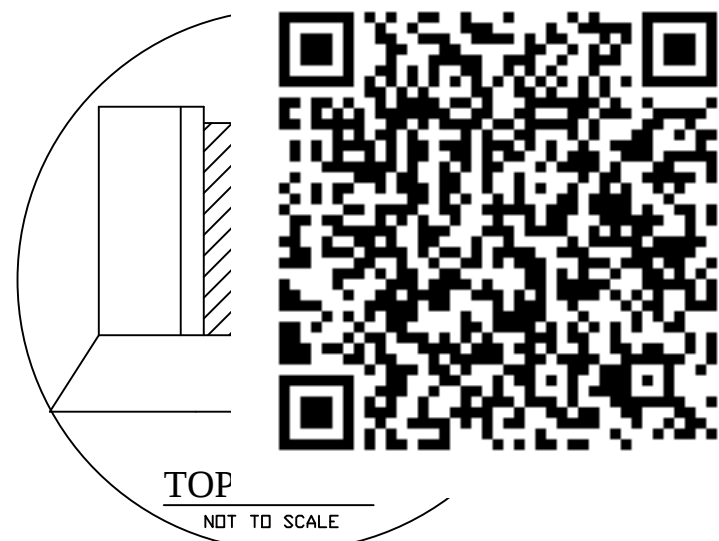
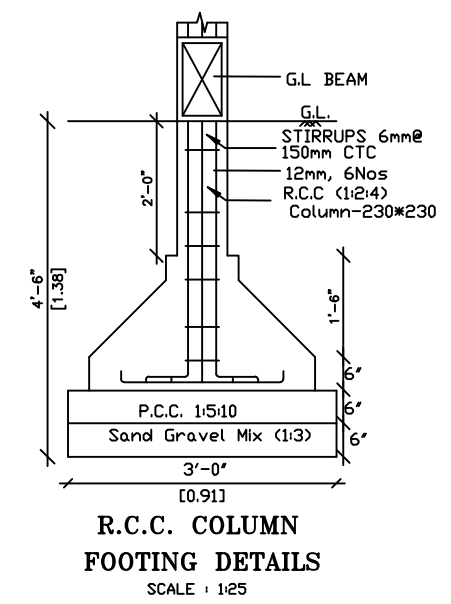
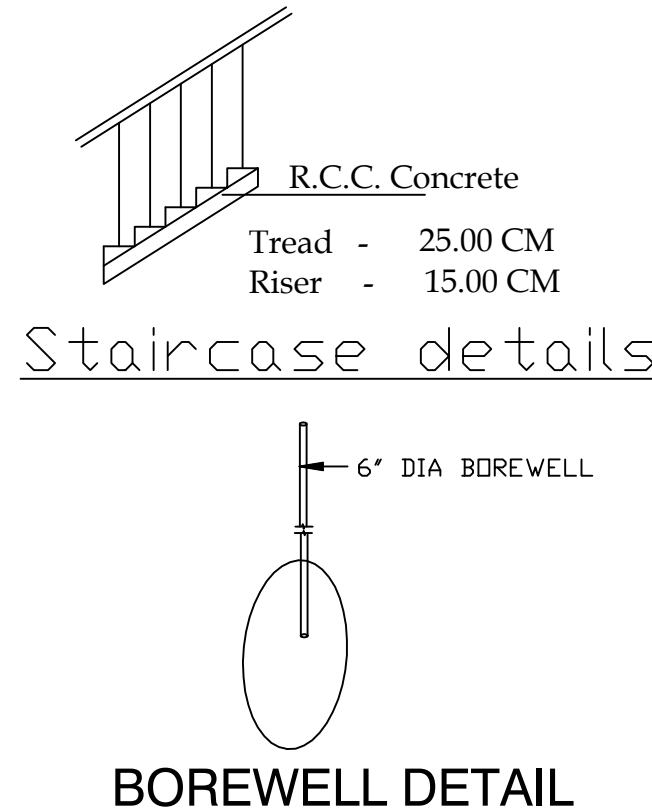


PLAN SHOWING THE PROPOSED CONSTRUCTION OF A RESIDENTIAL BUILDING IN OLD S.F.NO :145/2,
NEW S.F.NO :201/3, PATTA NO :103 AT NEIKUPPAI NORTH VILLAGE, LALGUDI TALUK, TRICHY DISTRICT.

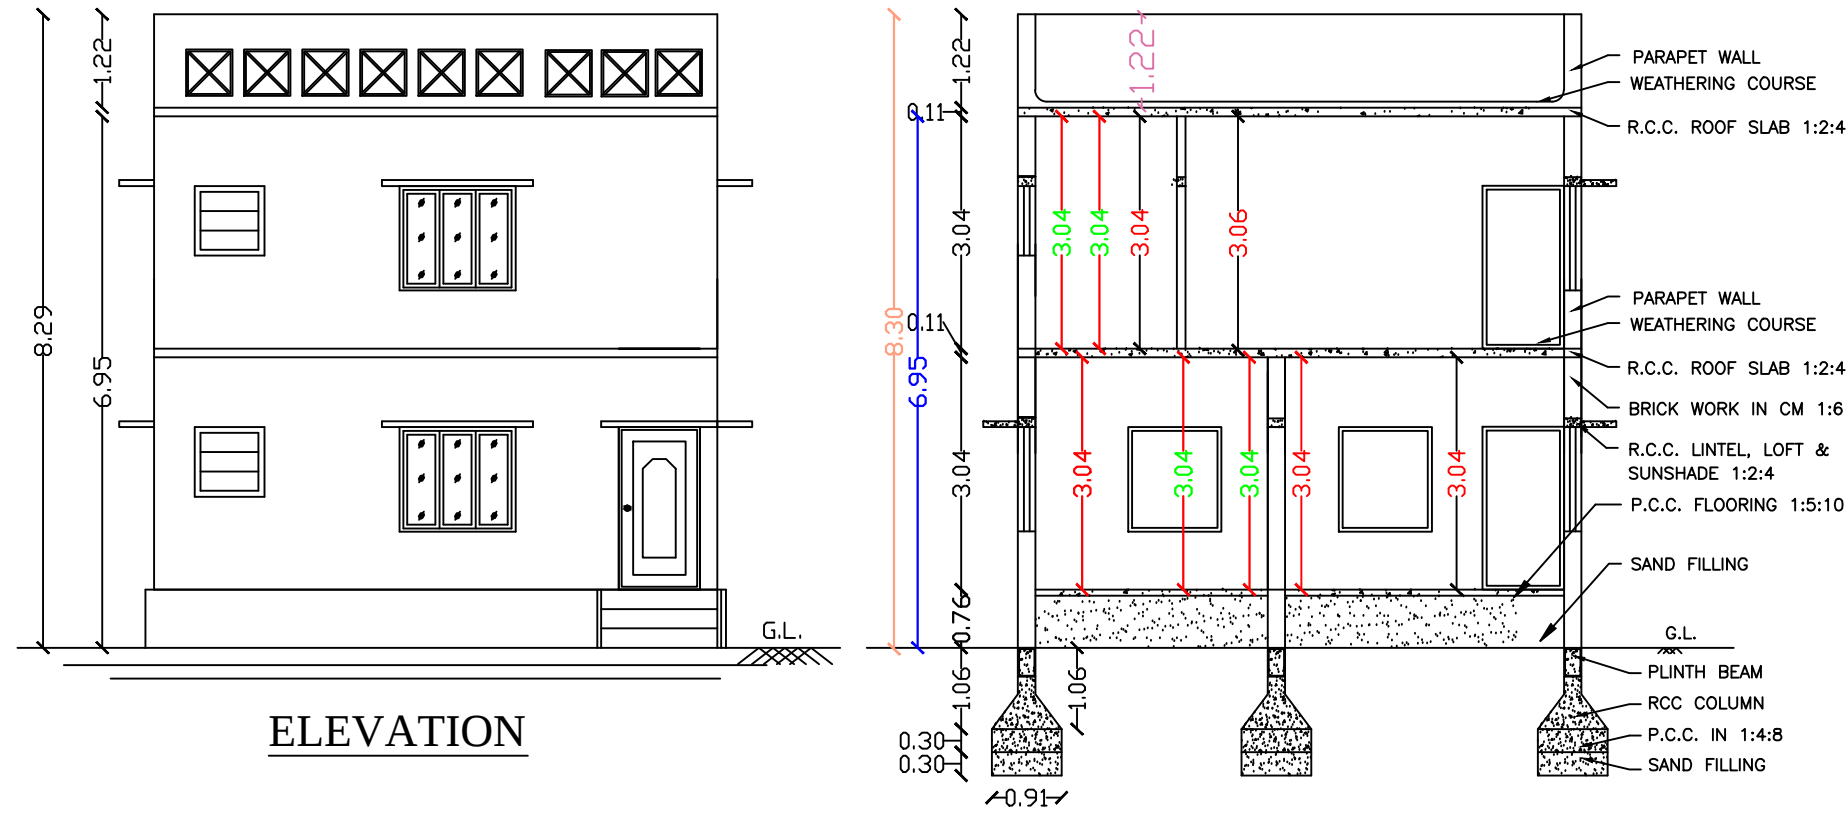

REFERENCE		METER
MD	- MAIN DOOR	1.06x2.13
D	- DOOR	1.03x2.13
D1	- DOOR	0.91x1.98
O	- OPEN	1.03x2.13
W1	- WINDOW	1.22x1.37
W2	- WINDOW	1.53x1.37
W3	- WINDOW	1.83x1.37
V1	- VENTILATOR	0.91x0.91

AREA DETAILS	SQ.M.	SQ.FT.
PLOT AREA AS PER DOCUMENT	130.00	1400.00
PLOT AREA AS PER FMB	128.79	1385.78
SUPER IMPOSED PLOT AREA	128.79	1385.78

PROPOSED BUILTUP AREA				
AREA DETAILS	FSI	NON.FSI	SQ.M	SQ.FT
GROUND FLOOR AREA	76.76		76.76	825.93
FIRST FLOOR AREA	76.76		76.76	825.93
TOTAL FSI AREA	153.52		118%	1651.86
TOTAL BUILDING AREA			153.52	1651.86
AREA OF OPEN SPACE			53.24	574.07

NOTE
1. OWNERS BOUNDARY SHOWN IN GREEN
2. PROPOSED SHOWN IN RED
3. ROAD SHOWN IN YELLOW
SCALE 1: 100





1. ALL DIMENSIONS ARE IN METER
2. TOILET WASTE WATER TO BE CONNECTED TO UGD.
3. WASTE WATER TO BE USED FOR GARDENING
PURPOSED ONLY.

APPLICANT

Mr. S. Karthikeyan

ENGINEER REF:18152023

*Er. S. Jude Abiraham, M.E.,
Licensed Surveyor
R.No: 086/LS/2022/00004
Trichy City Corporation
90 80 80 30 31*

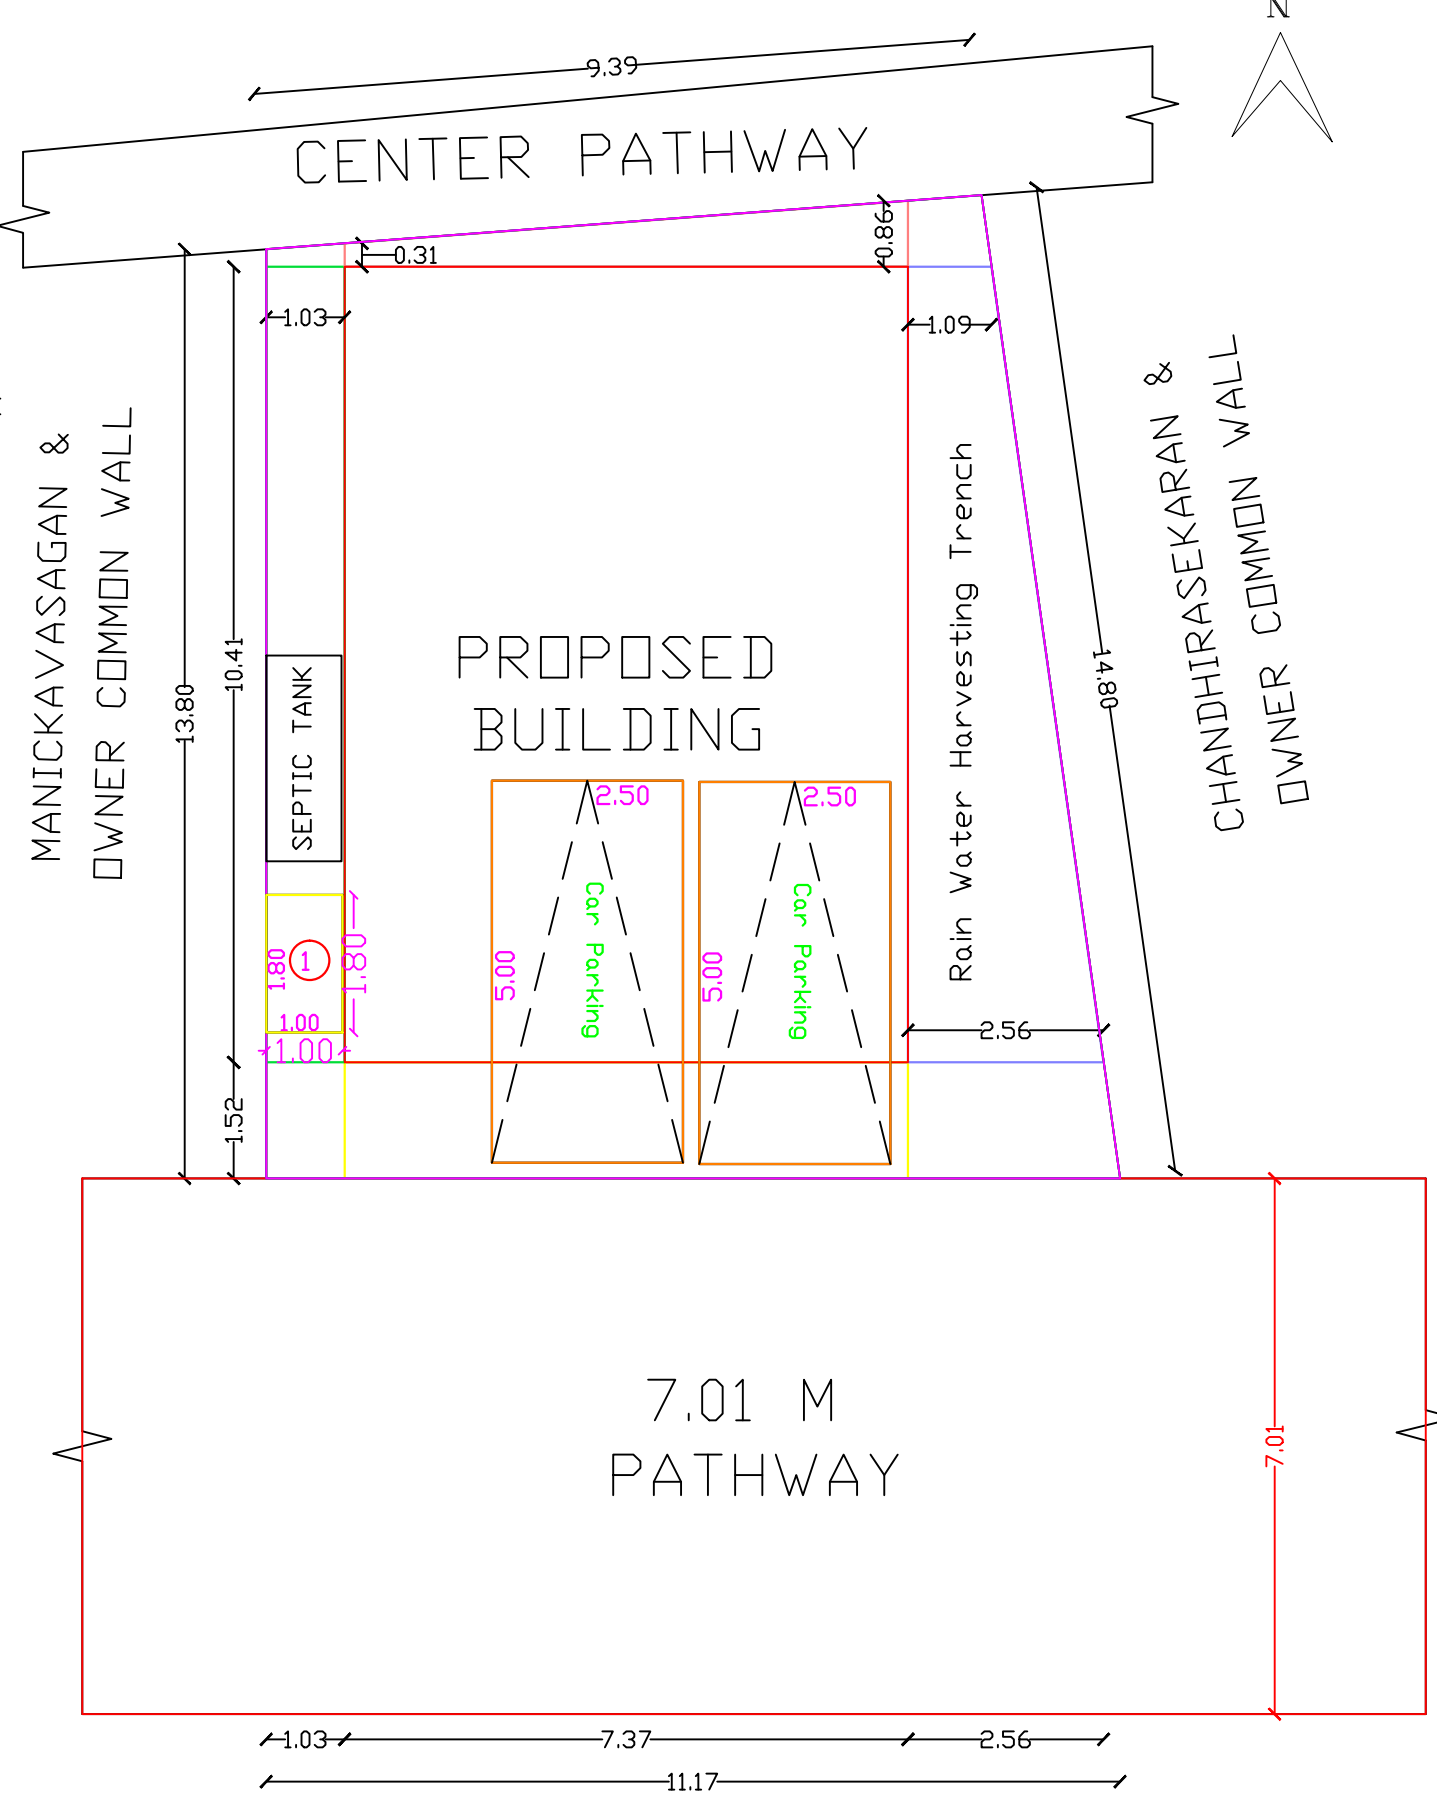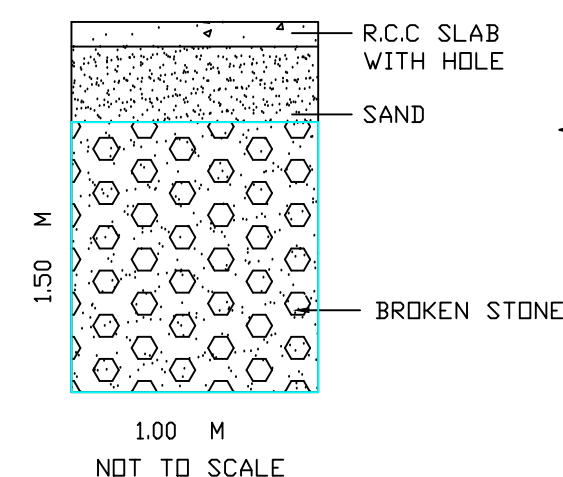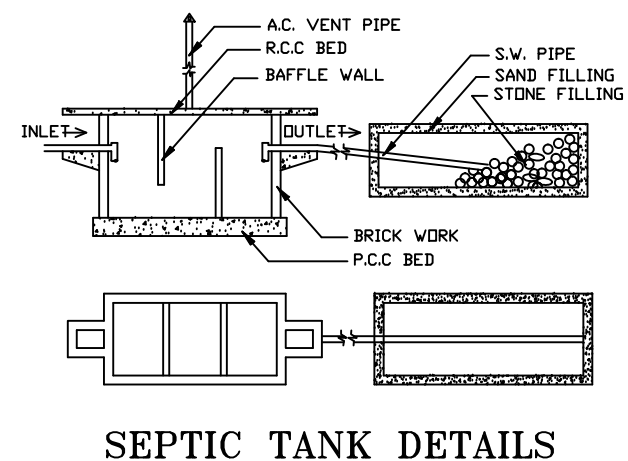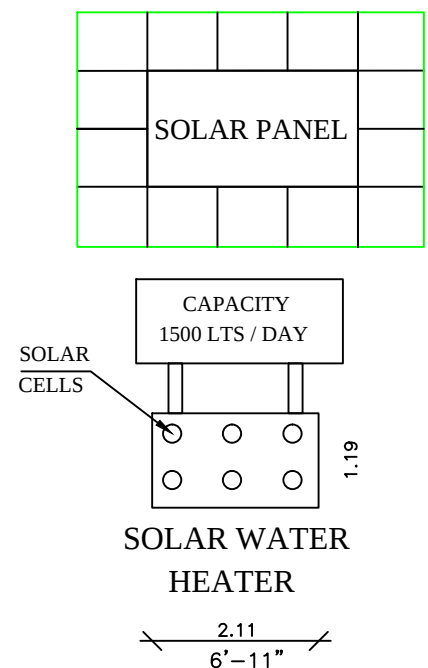

SITE PLAN
SCALE : 1:100

SHEET_1

