






PLAN SHOWING THE PROPOSED CONSTRUCTION OF A RESIDENTIAL BUILDING IN S.F.NO: 211/2D5, PATTA NO: 4
AT ORATHUR VILLAGE AND PANCHAYAT, PULLAMPADI UNION, LALGUDI TALUK, TRICHY DISTRICT,

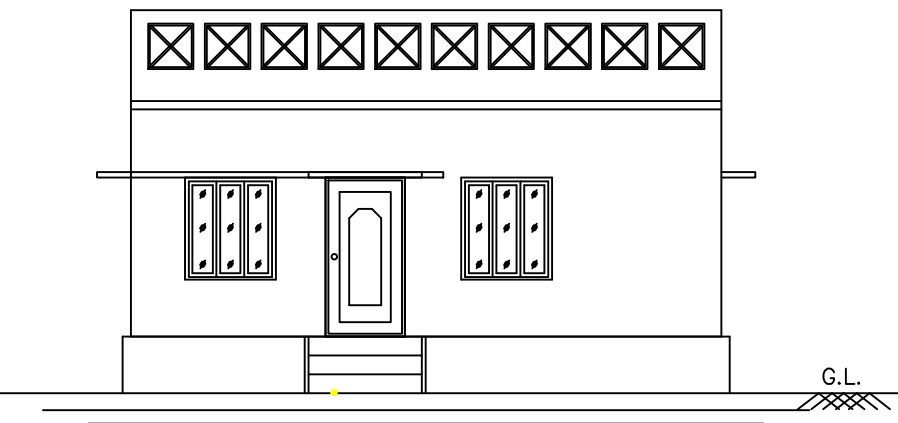


ELEVATION

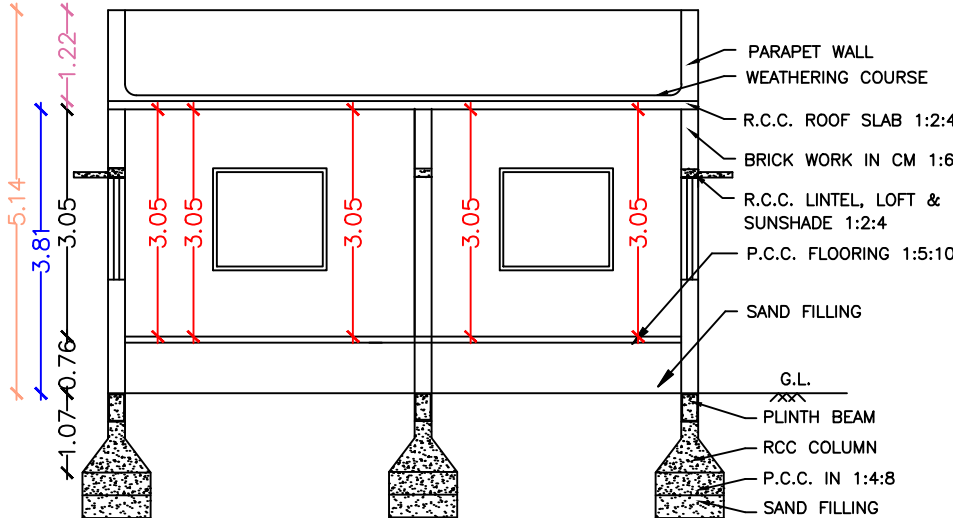


SECTION AA

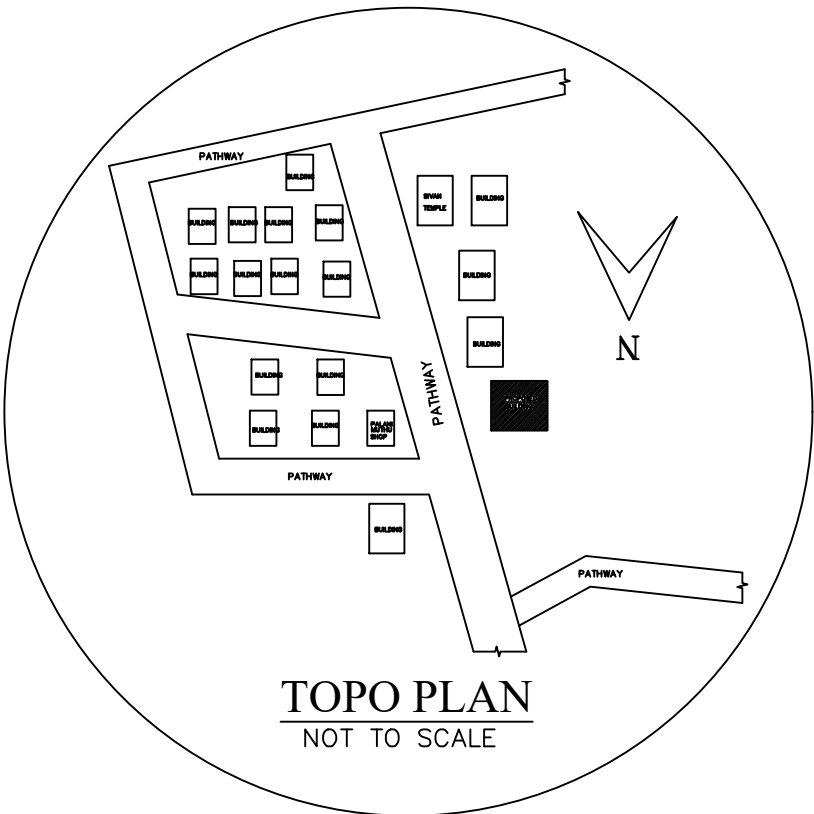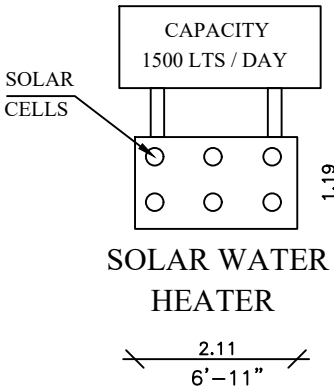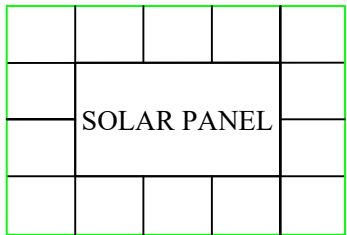


TOPO PLAN
NOT TO SCALE

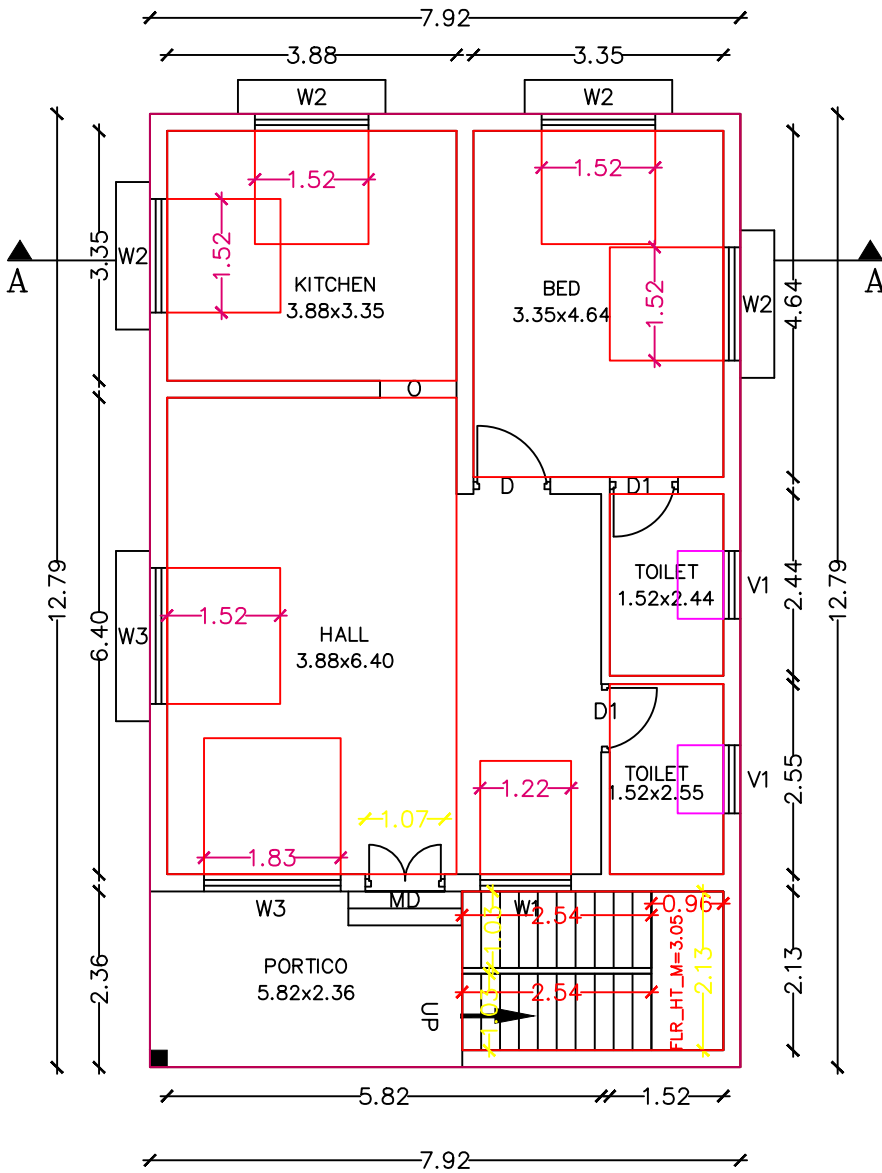


GROUND FLOOR PLAN

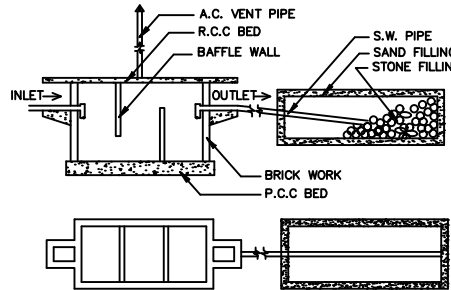


SEPTIC TANK DETAILS

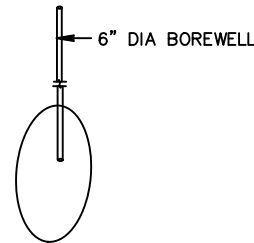


BOREWELL DETAIL

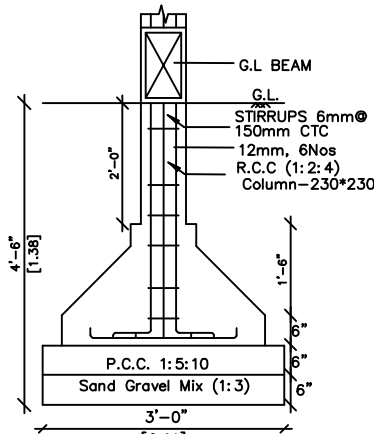

R.C.C. COLUMN
FOOTING DETAILS
SCALE : 1:25

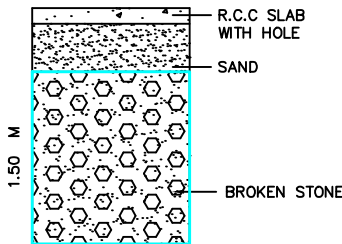

RAIN WATER HARVEST
COLLECTION PIT.

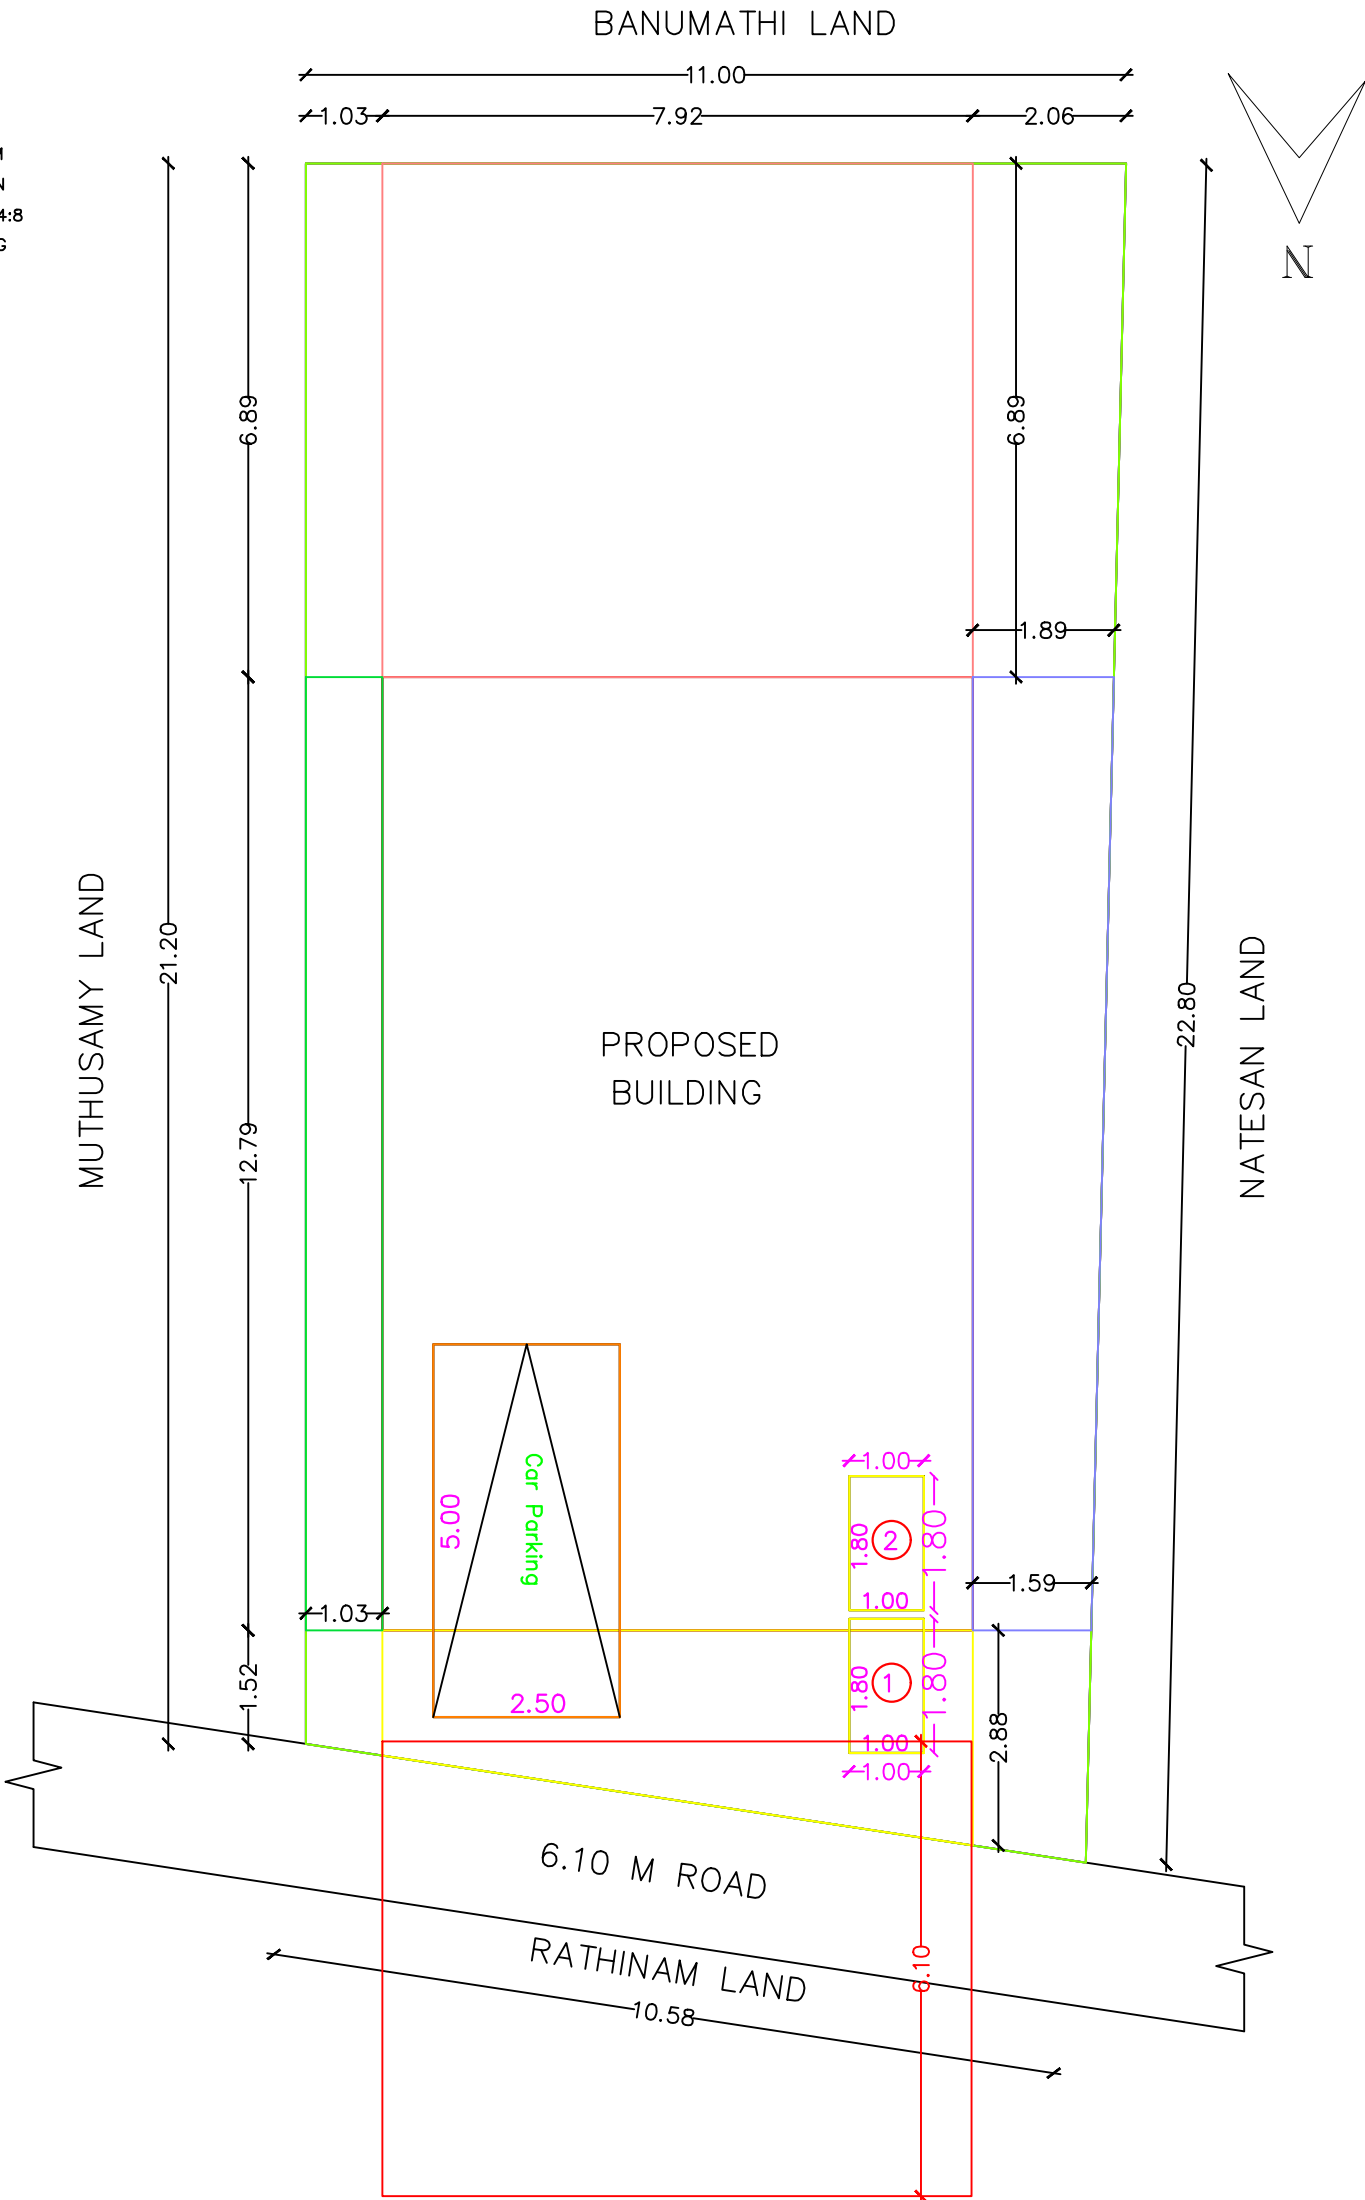

SITE PLAN
SCALE : 1:100

SHEET_1

APPR

REFERENCE	METER
MD - MAIN DOOR	1.06x2.13
D - DOOR	1.03x2.13
D1 - DOOR	0.92x1.98
W1 - WINDOW	1.22x1.37
W2 - WINDOW	1.53x1.37
W3 - WINDOW	1.83x1.37
V1 - VENTILATOR	0.91x0.91

AREA DETAILS	SQ.M.	SQ.FT.
PLOT AREA AS PER DOCUMENT	250.00	2690.00
PLOT AREA AS PER FMB	236.32	2542.80
SUPER IMPOSED PLOT AREA	236.32	2542.80

AREA DETAILS	FSI	NON.FSI	SQ.M	SQ.FT
GROUND FLOOR AREA	101.28		101.28	1089.77
TOTAL FSI AREA	101.28	0.40%		1089.77
TOTAL BUILDING AREA			101.28	1089.77
AREA OF OPEN SPACE			148.72	1600.23

NOTE
1. OWNERS BOUNDARY SHOWN IN ☐
2. PROPOSED SHOWN IN ☐
3. ROAD SHOWN IN ☐
SCALE 1: 100

1. ALL DIMENSIONS ARE IN METER
2. TOILET WASTE WATER TO BE CONNECTED TO UGD.
3. WASTE WATER TO BE USED FOR GARDENING
PURPOSED ONLY.

APPLICANT

A. Schuber

ENGINEER

REF:18492023

@Jude
Er. S. JUDE ABIRAHAM, M.E.,
Licensed Surveyor
R.No: 086/LS/2022/00004
Trichy City Corporation
90 80 80 30 31