




PLAN SHOWING THE PROPOSED CONSTRUCTION OF GROUND FLOOR RESIDENTIAL BUILDING AT PLOT NO :2 ,
S.F NO : 71/1 , 71/1A , " J.M NAGAR" , GUNDOOR VILLAGE & PANCHAYAT , THIRUVERAMBUR UNION & TALUK,
TIRUCHIRAPPALLI CITY CORPORATION .
SCALE : 1 : 100

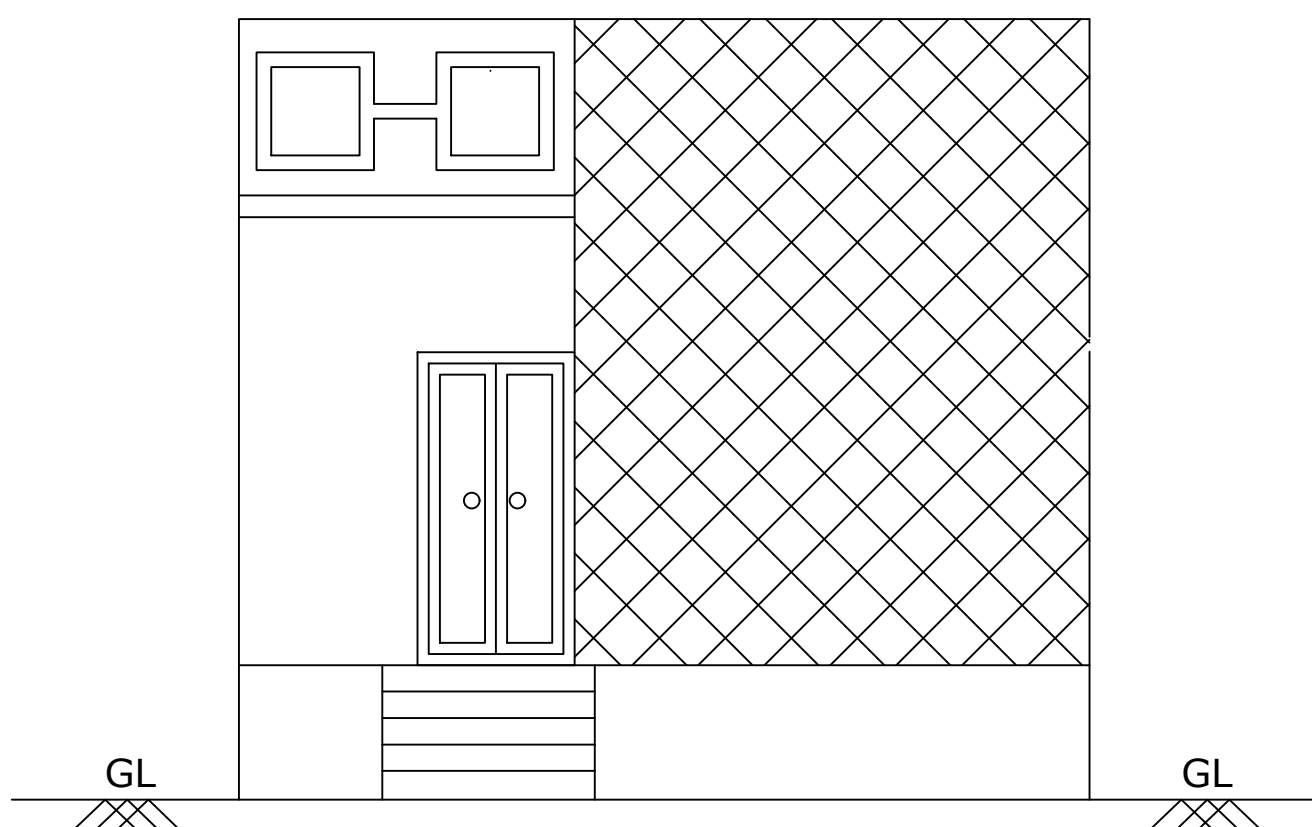


ELEVATION

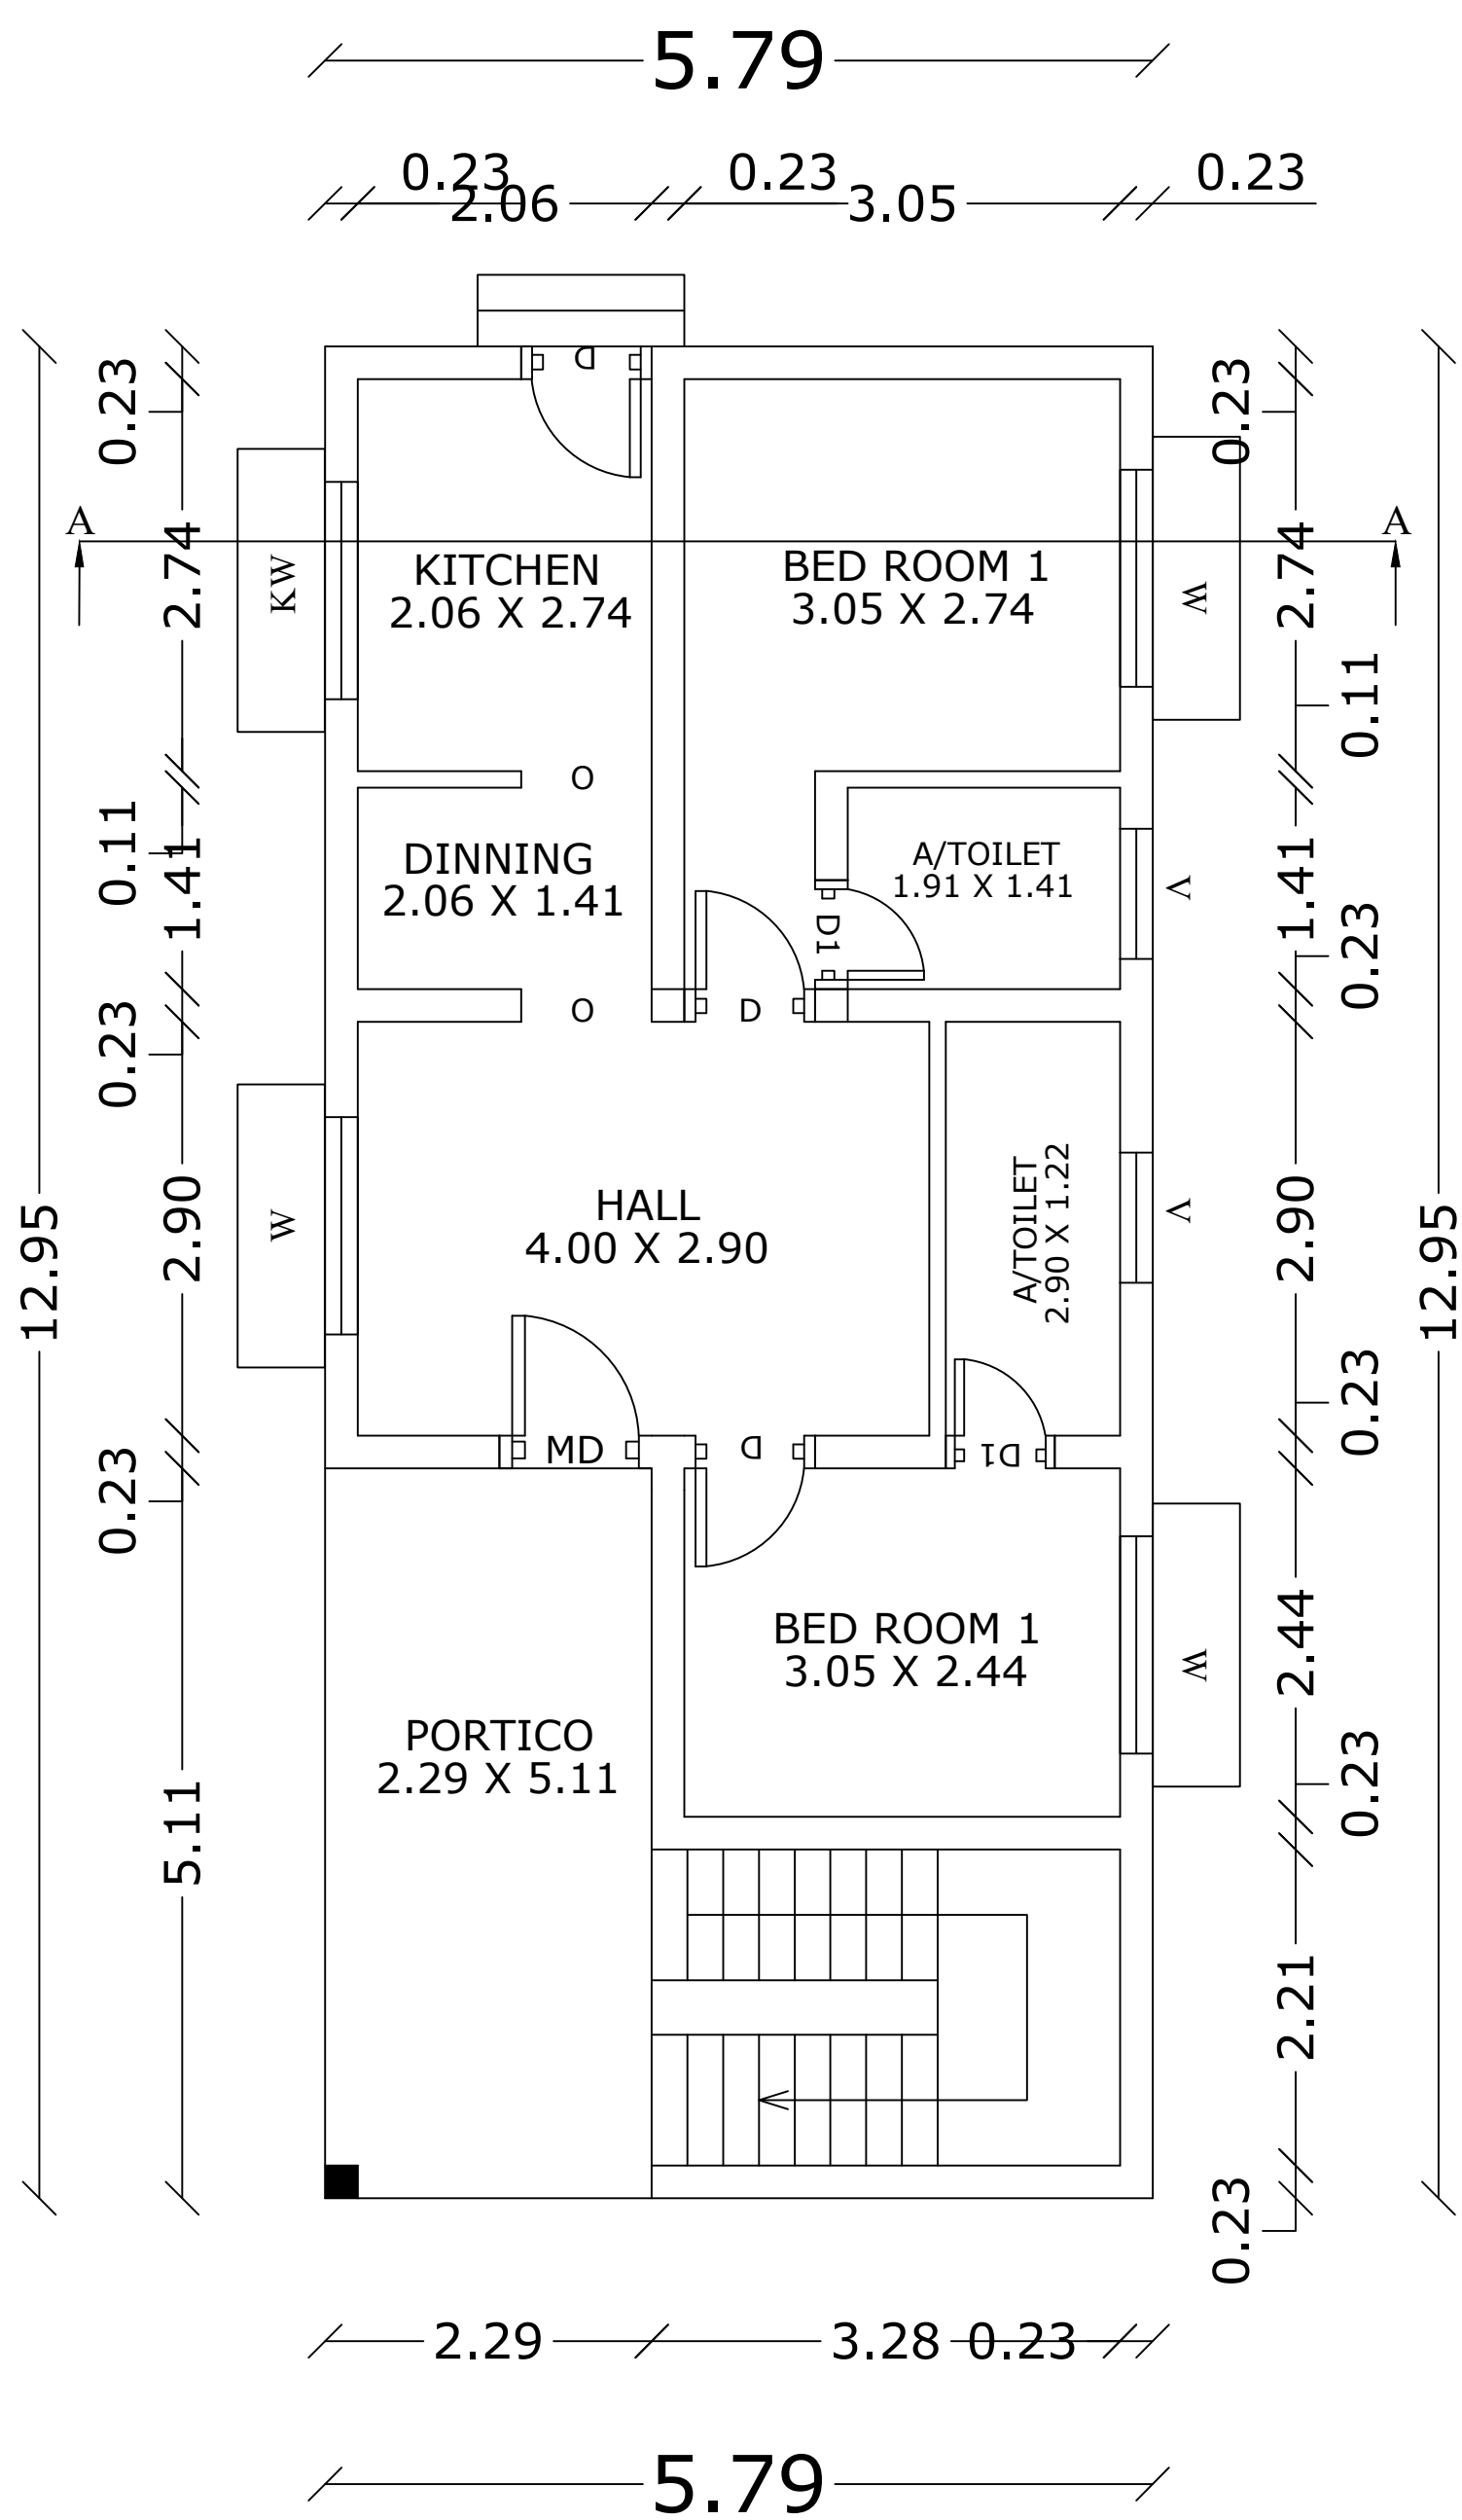


GROUND FLOOR PLAN

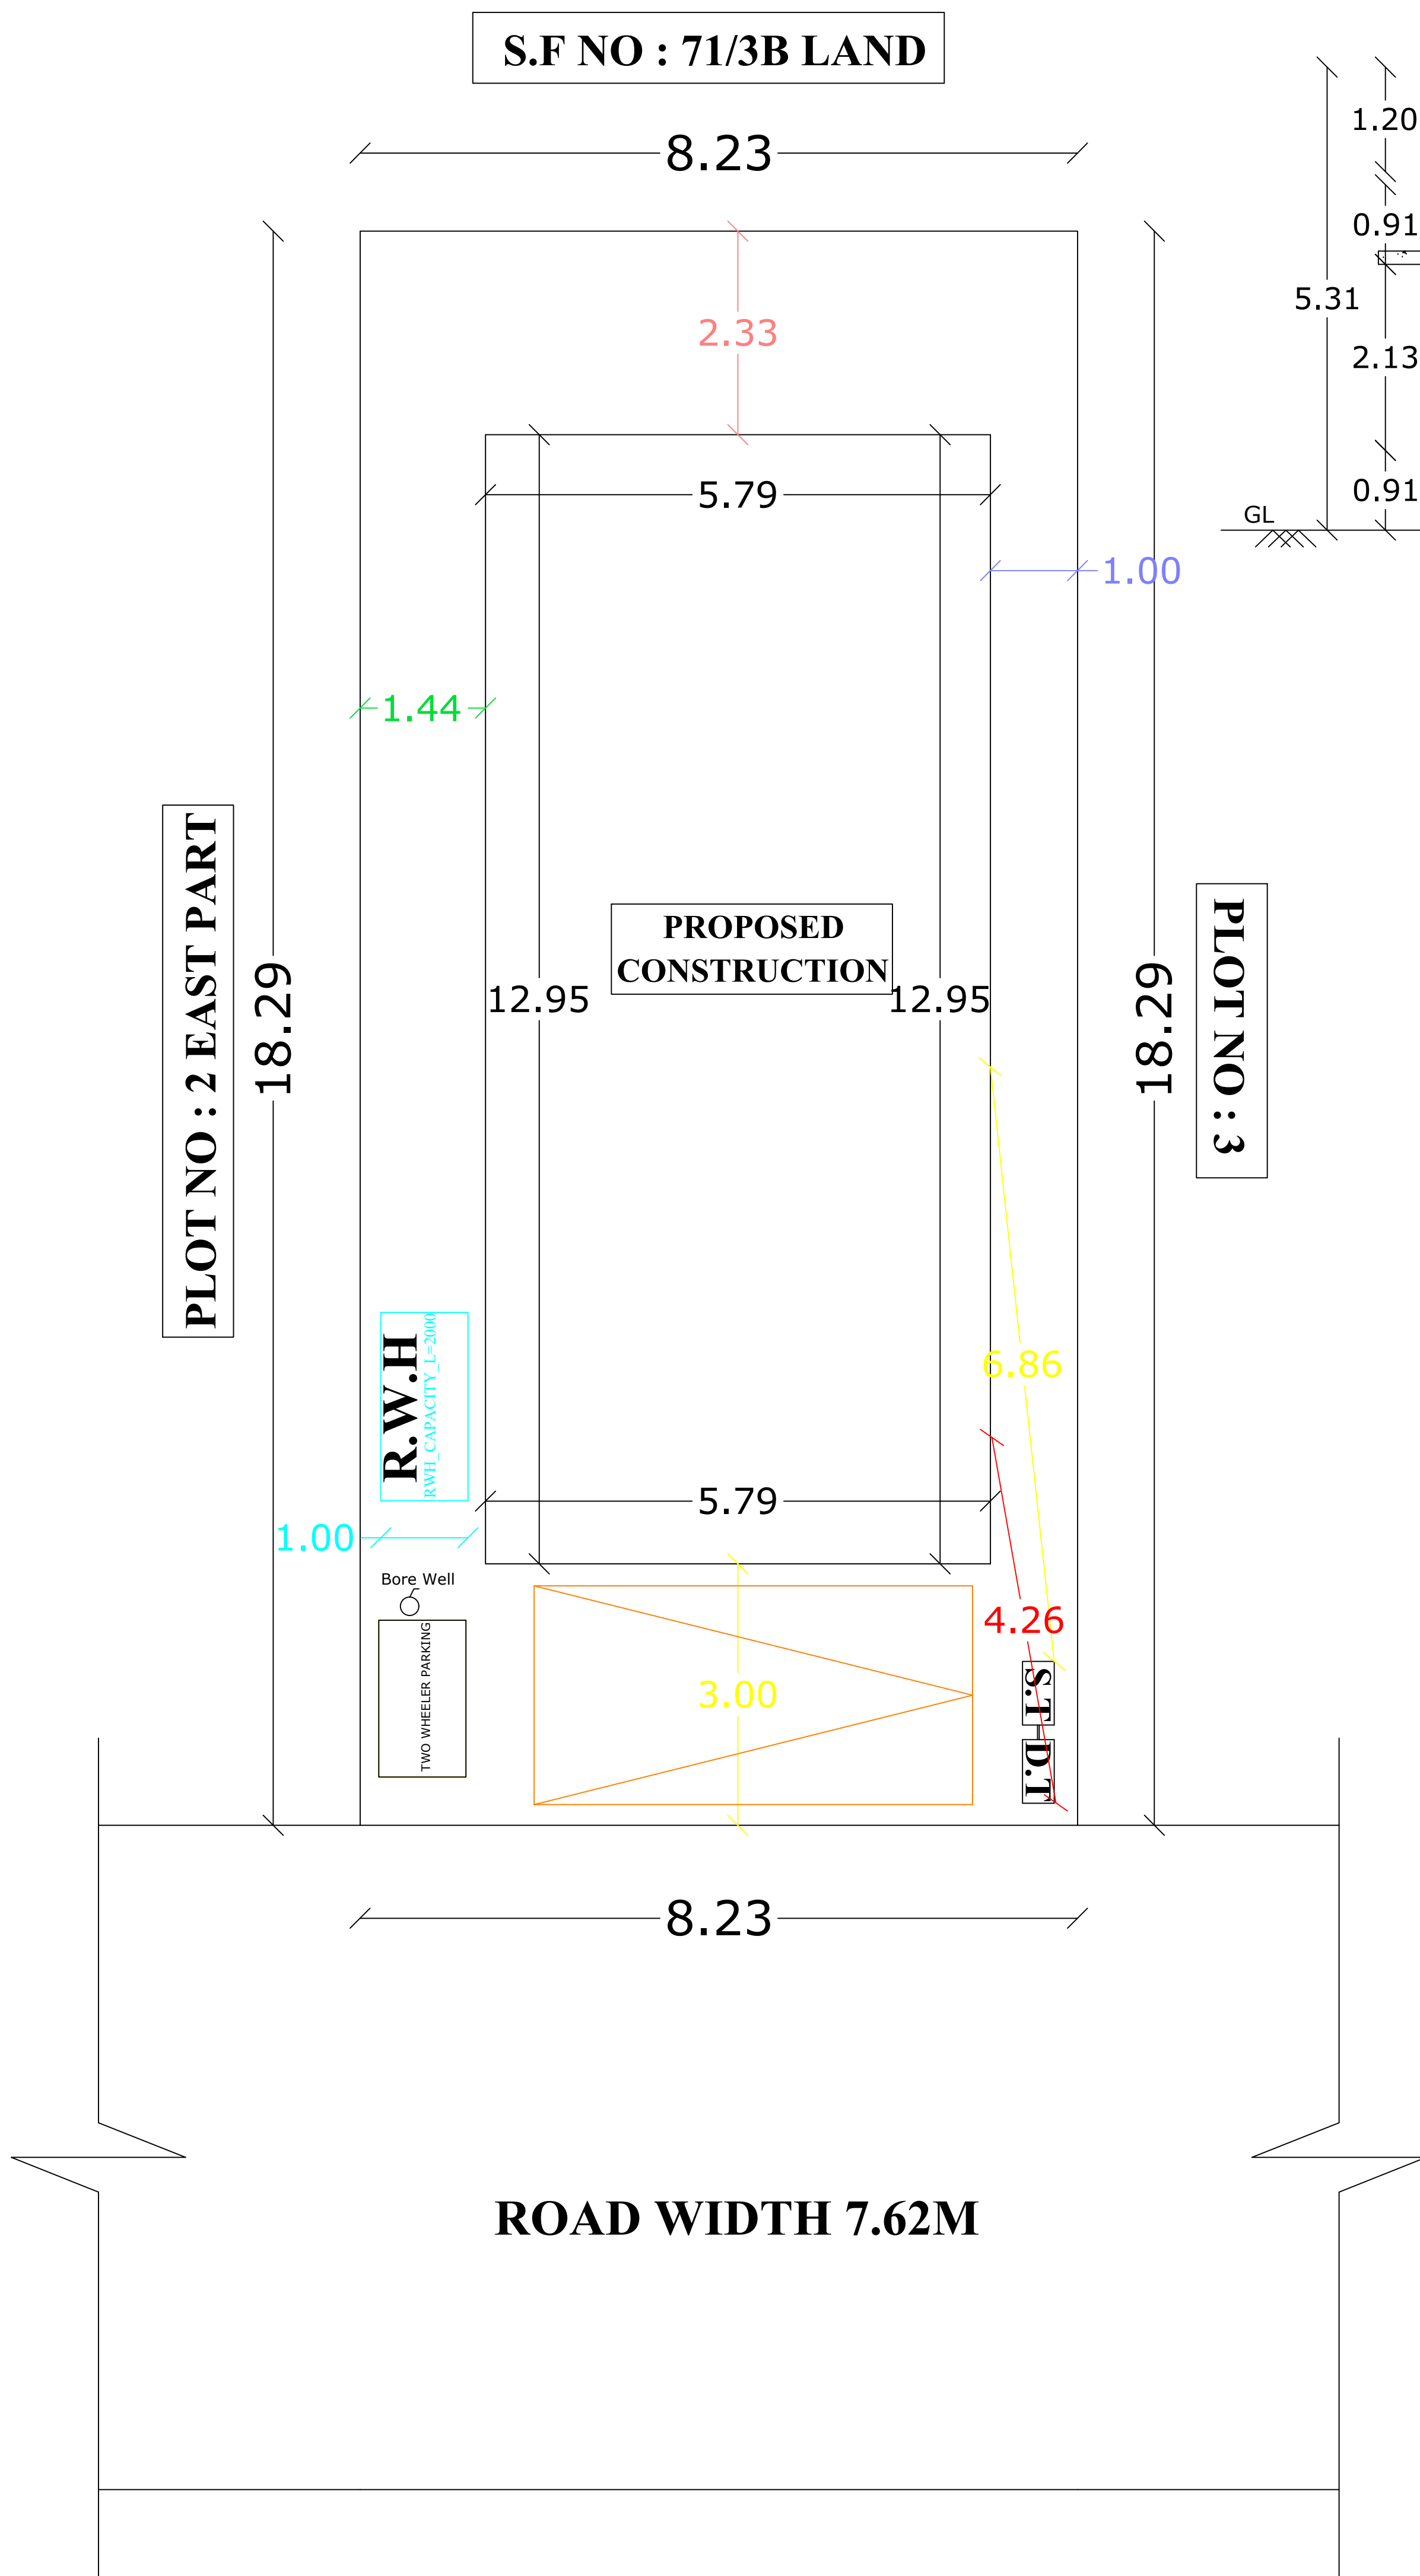


SITE PLAN
(Scale : 1:100)

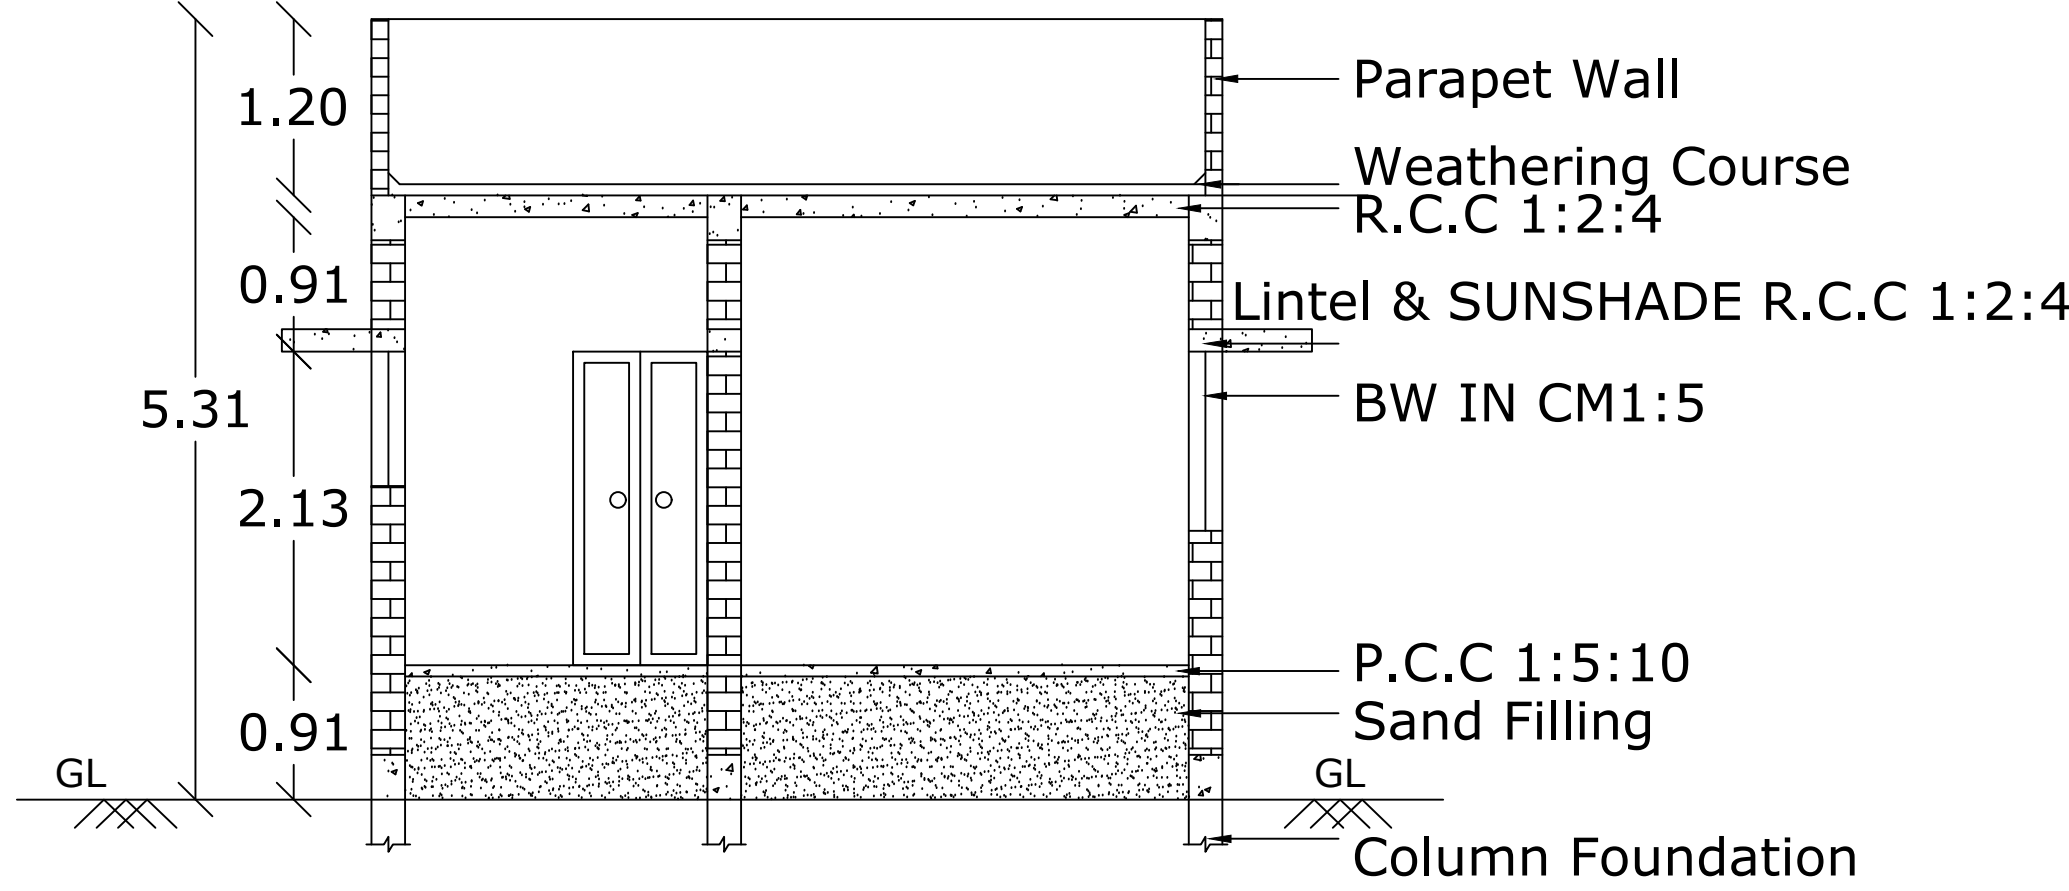


SECTION AA

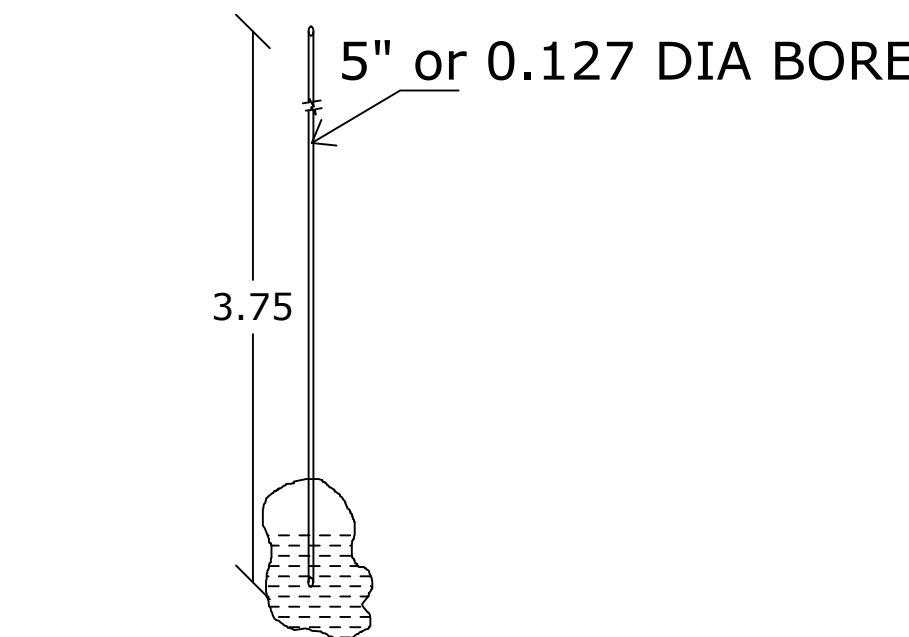


BORE WELL
(Scale : 1m:4m)

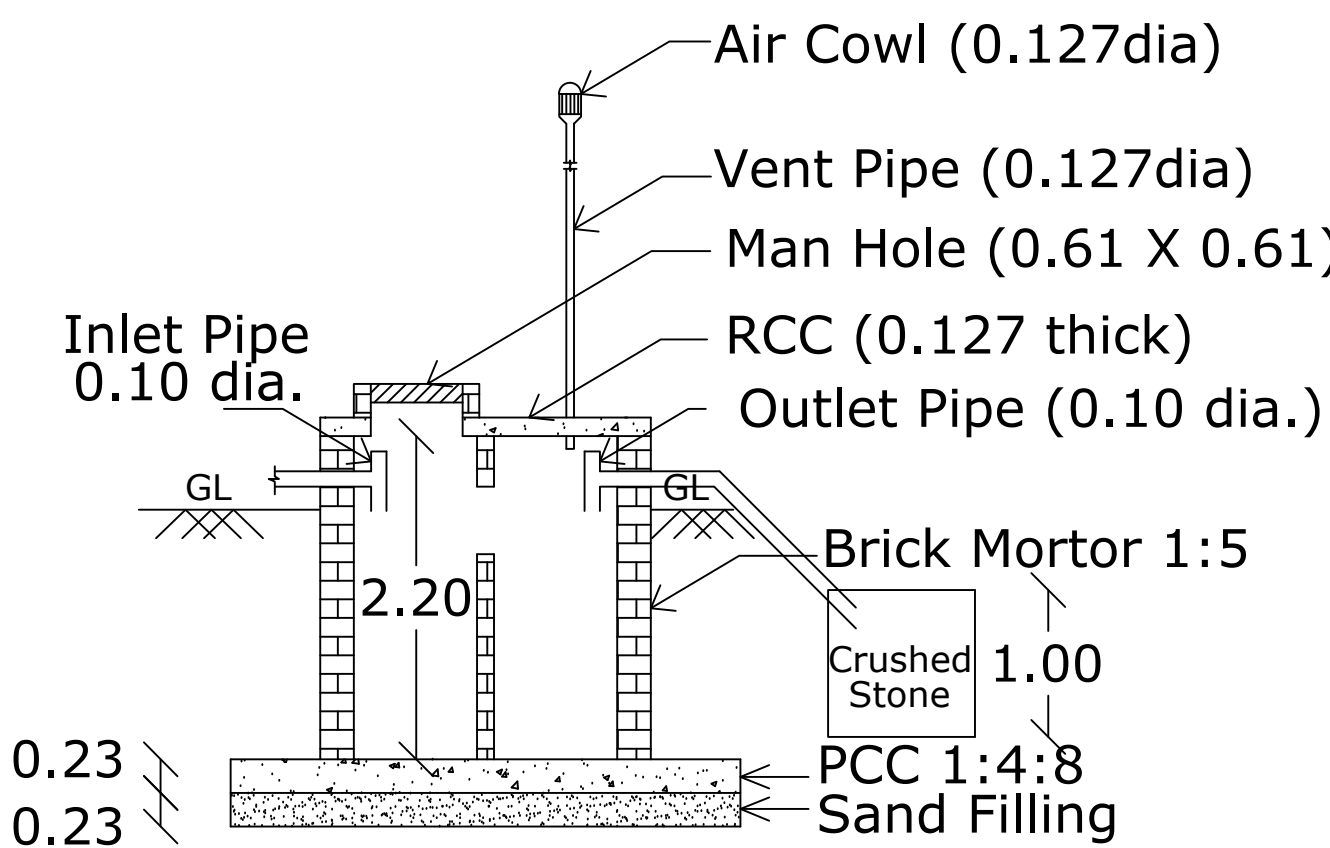


PLAN
SEPTIC TANK
D-TRENCH DETAILS
(Scale 1:100)

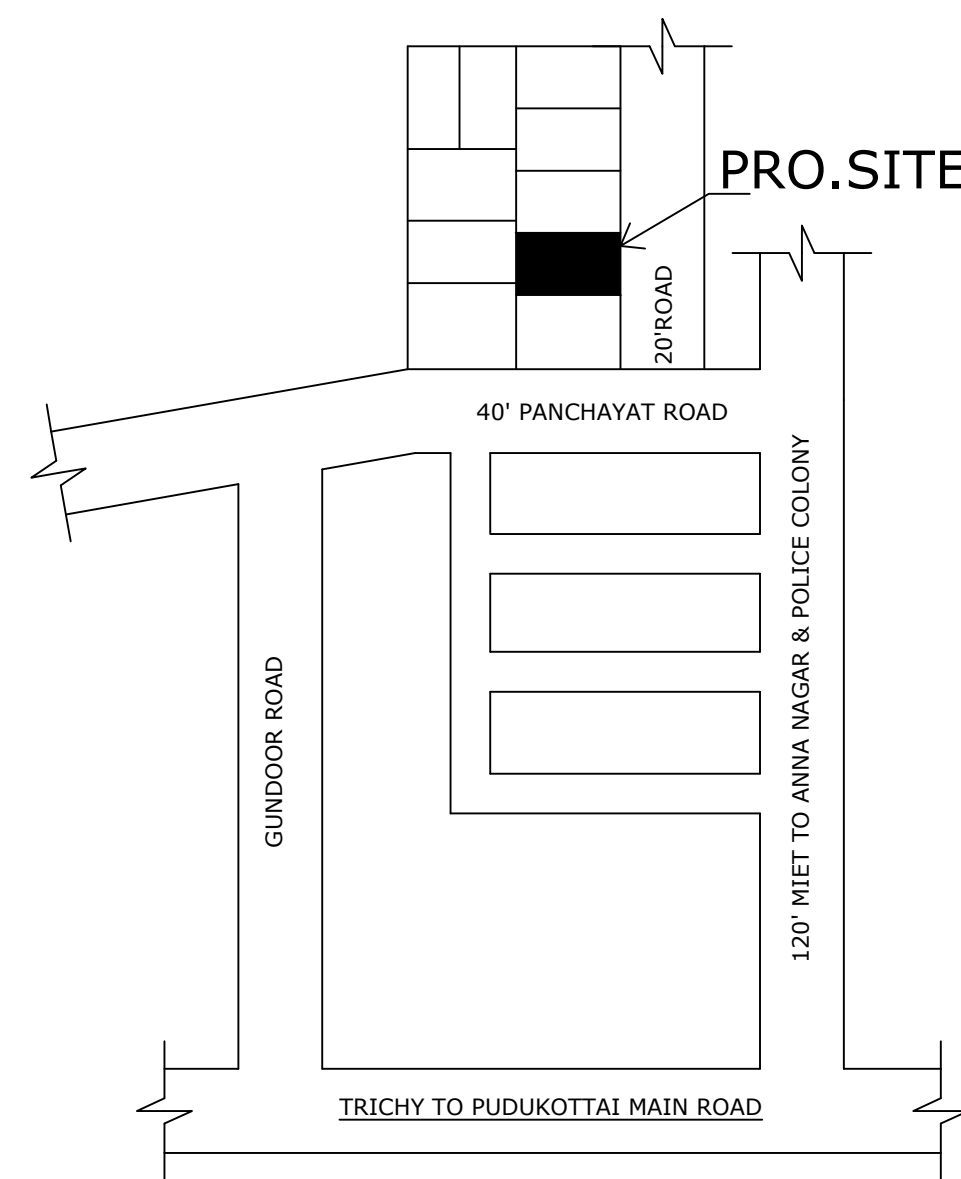


KEY PLAN
(Not to Scale)

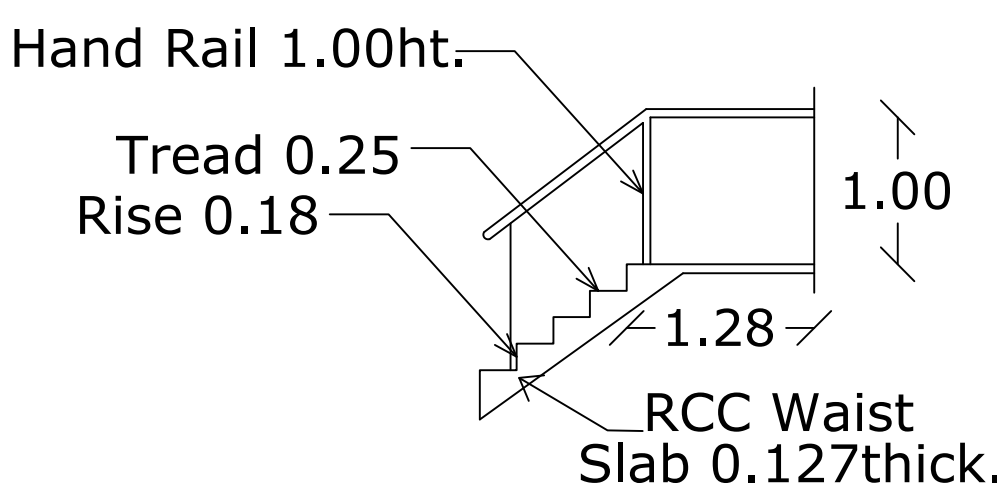

STAIRCASE
DETAILS
(Scale 1:100)

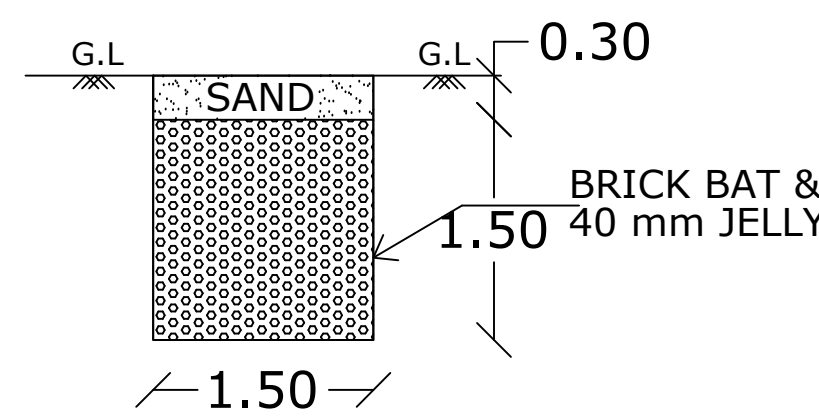

RAIN WATER
HARVESTING
SYSTEM
(Scale 1:100)

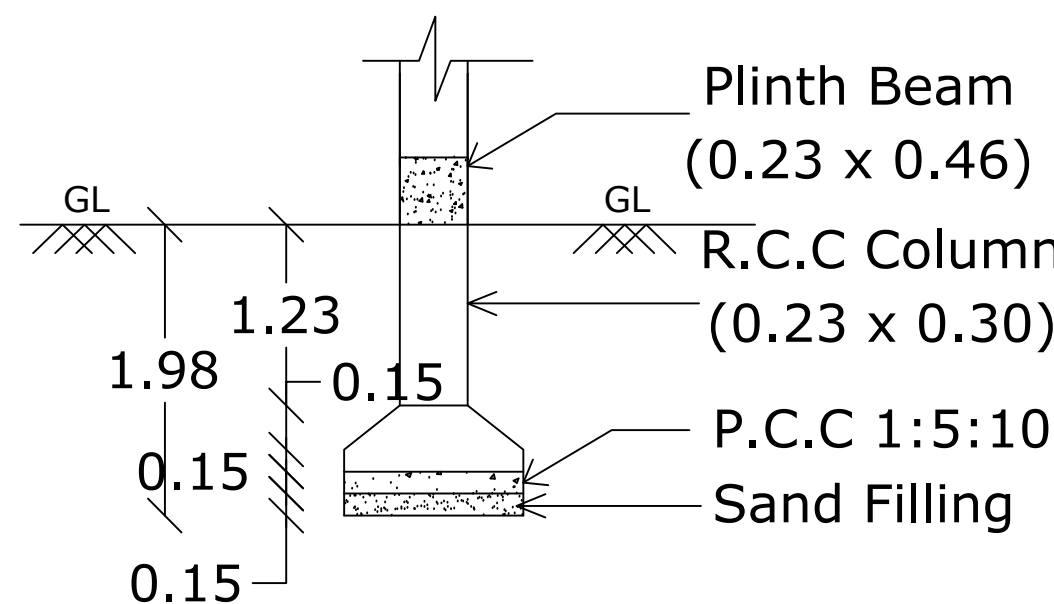

FOUNDATION DETAILS
(Scale 1:100)

APPROVAL AUTHORITY

SCHEDULE OF JOINERIES

REFERENCE	METER	FEET
MD - MAIN DOOR	1.06 X 2.14	3'6" X 7'0"
D - DOOR	0.91 X 2.14	3'0" X 7'0"
D1 - DOOR	0.76 X 2.14	2'6" X 7'0"
OP - OPEN	0.91 X 2.14	3'0" X 7'0"
W - WINDOW	1.52 X 1.22	5'0" X 7'0"
V - VENTILATOR	0.91 X 0.61	3'0" X 2'0"

AREA DETAILS

DESCRIPTION	SQ.FT	SQ.M
TOTAL PLOT AREA (AS PER DOCUMENT)	1620.00	150.50
GROUND FLOOR AREA	807.29	75.00
OPEN SPACE	812.71	75.50

COLOUR INDEX

PLOT BOUNDARY SHOWN :	
PROPOSED BUILDING SHOWN :	
ROAD SHOWN :	

NOTE

- 01 ALL MEASUREMENT ARE SHOWN IN METER
02 KITCHEN WASTE WATER TO BE CONNECTED TO GARDEN PURPOSE

OWNER

B. S. S. S. S.

ENGINEER

E. K. Vimalnath, B.E.
Er. K. VIMALNATH, B.E.,
Licensed Surveyor No.: 086/15/2020/00000
Trichy City Corporation
Cell : 99942 21060, 70101 61445

REGISTERED ENGINEER / SURVEYOR