

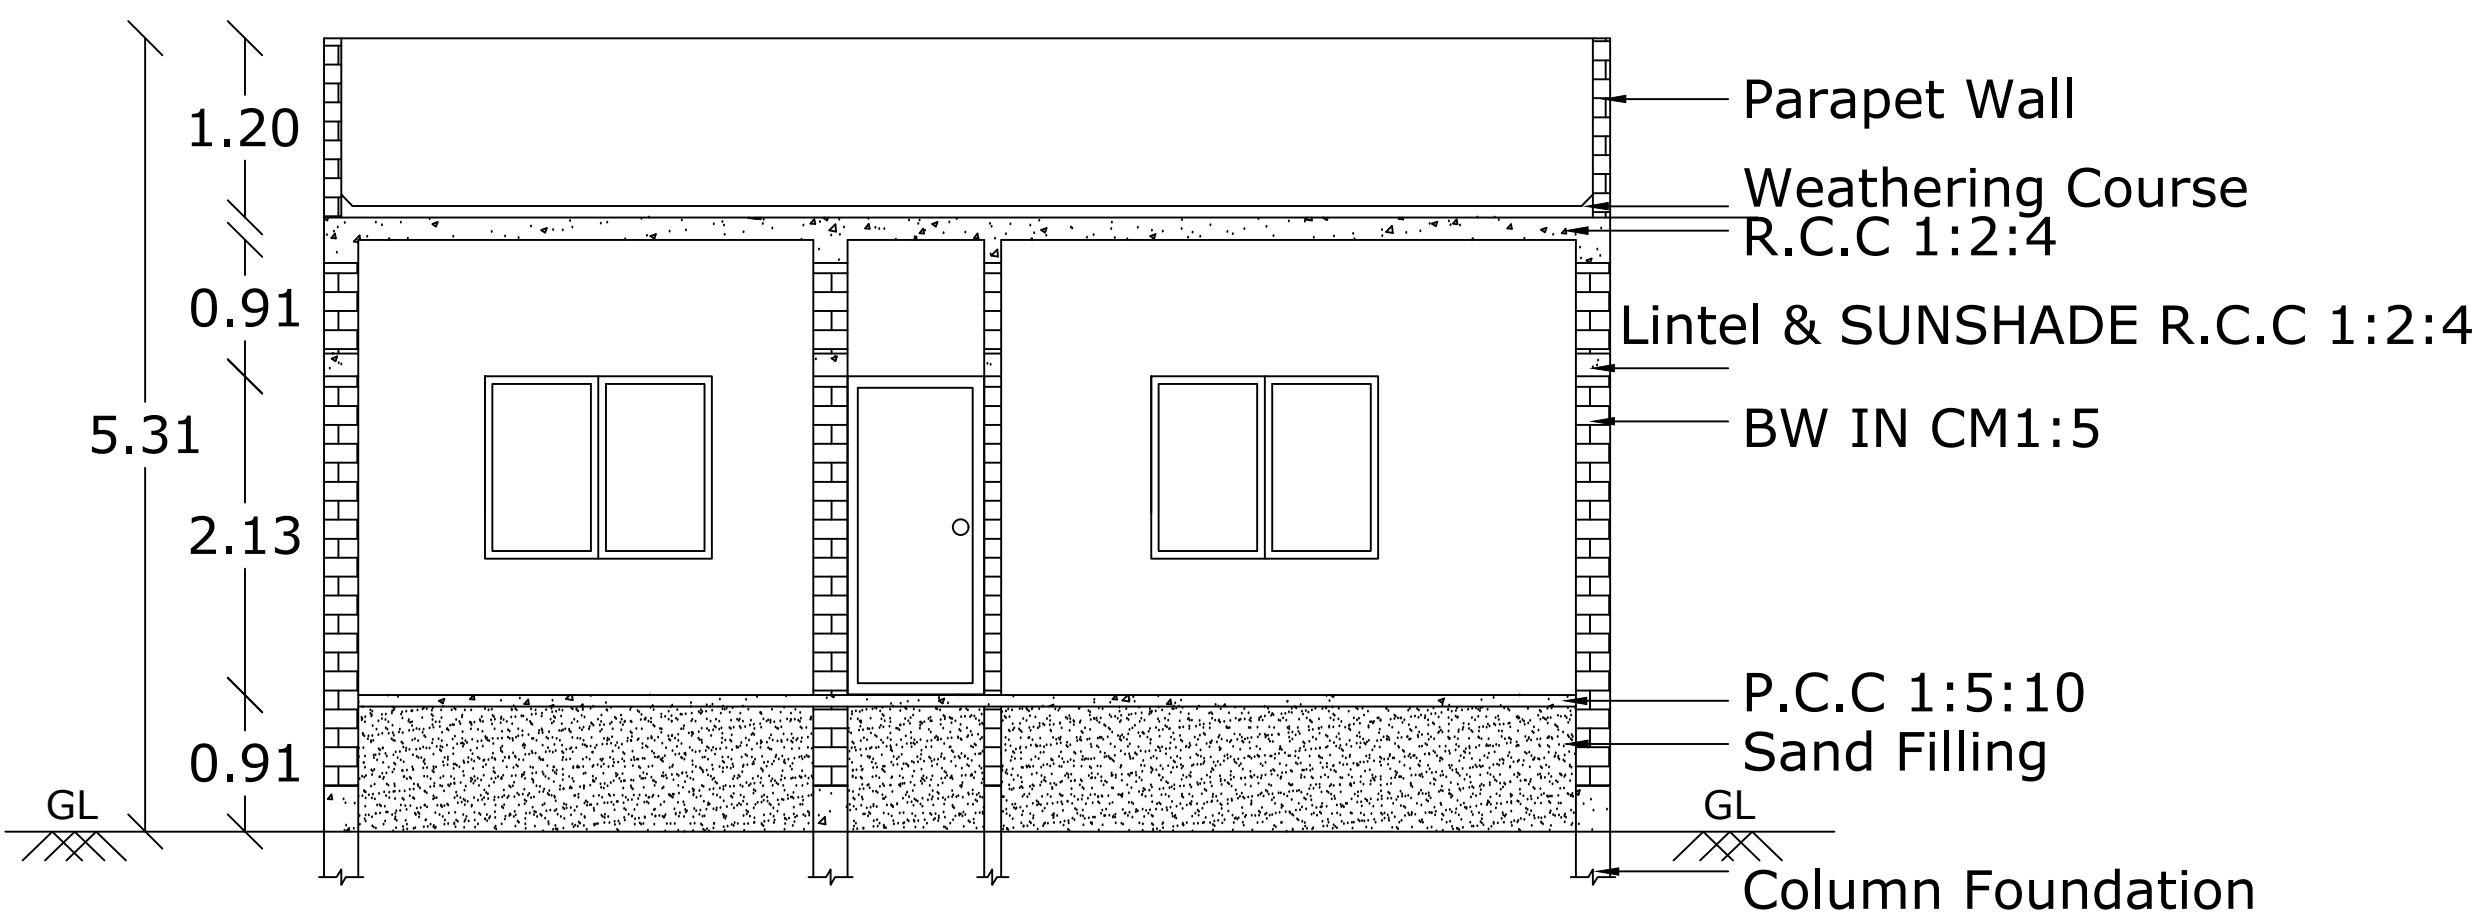


PLAN SHOWING THE PROPOSED CONSTRUCTION OF GROUND FLOOR RESIDENTIAL BUILDING AT PLOT NO :147,
S.F NO : 12/1D2A1A , 12/1D2A1A2 , GUNDOOR VILLAGE & PANCHAYAT , THIRUVERAMBUR UNION & TALUK ,
TRICHY CITY CORPORATION .
SCALE : 1 : 100

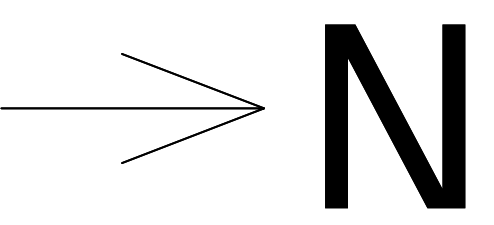

SECTION AA

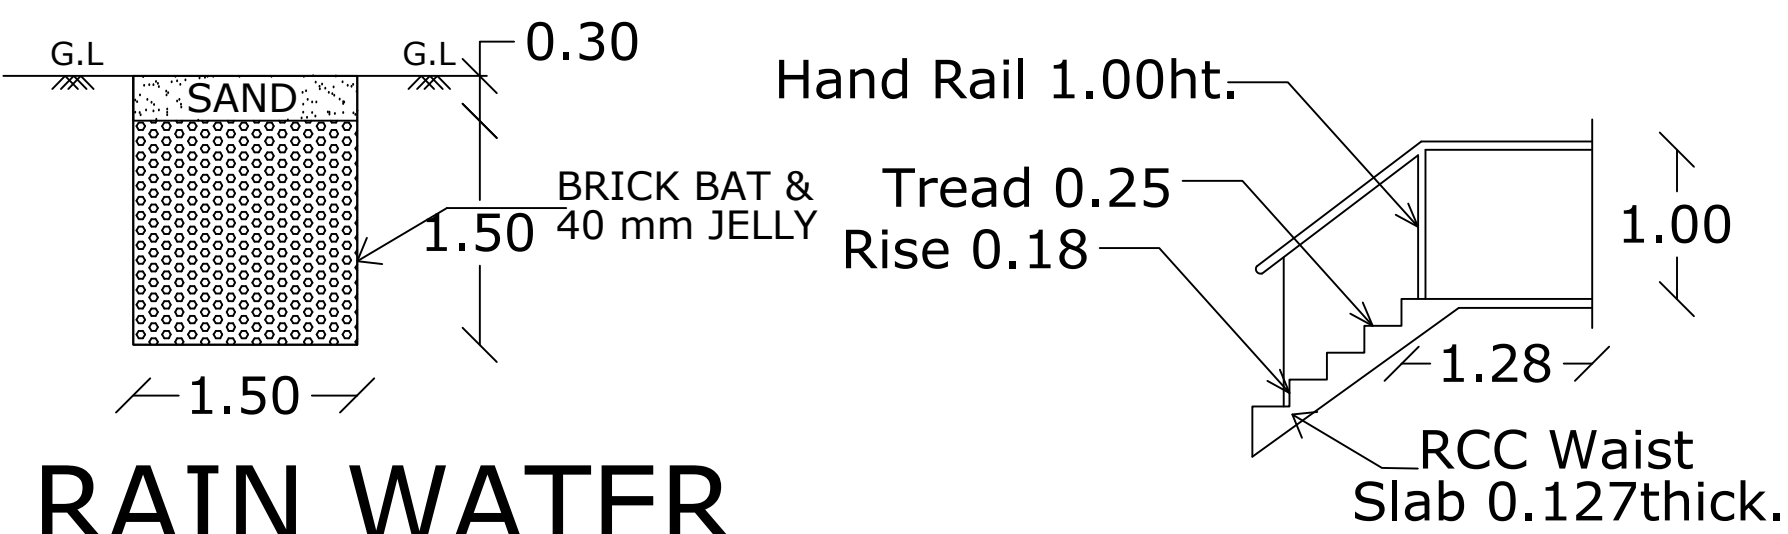


RAIN WATER
HARVESTING
SYSTEM

(Scale 1:100)


STAIRCASE
DETAILS

(Scale 1:100)

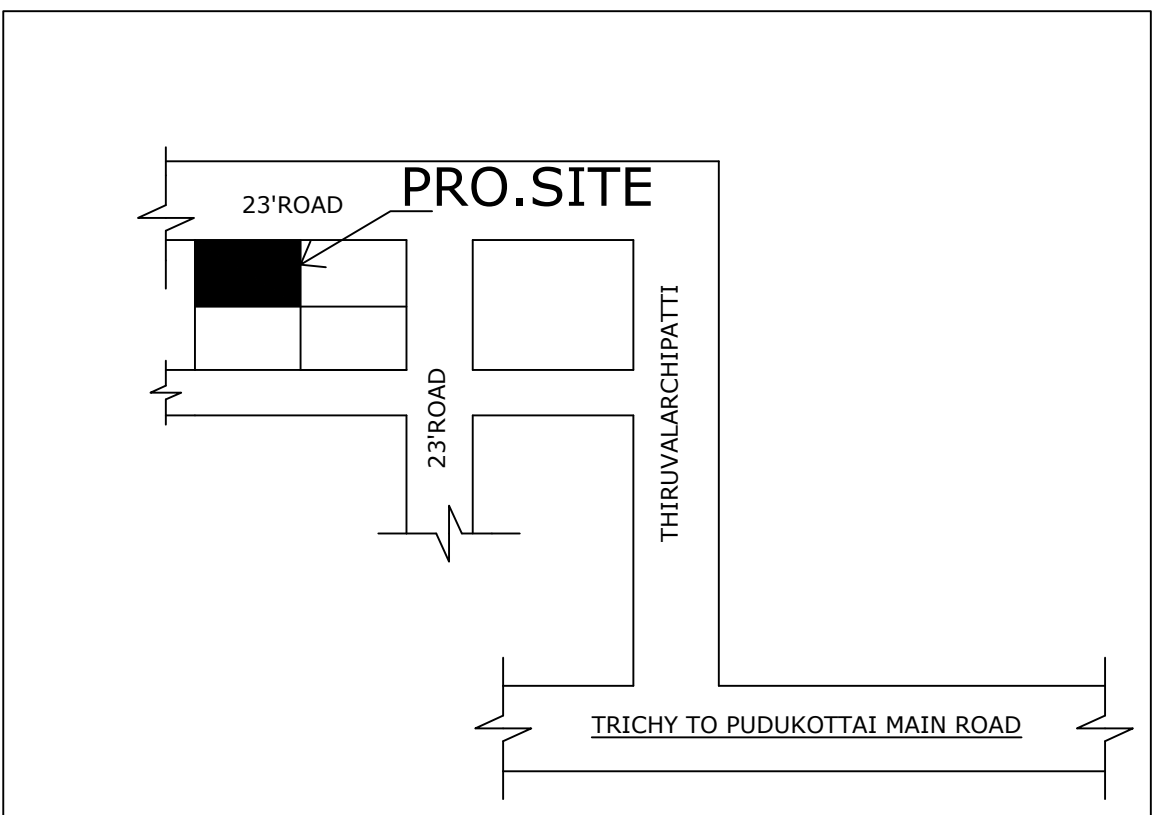


KEY PLAN

(Not to Scale)

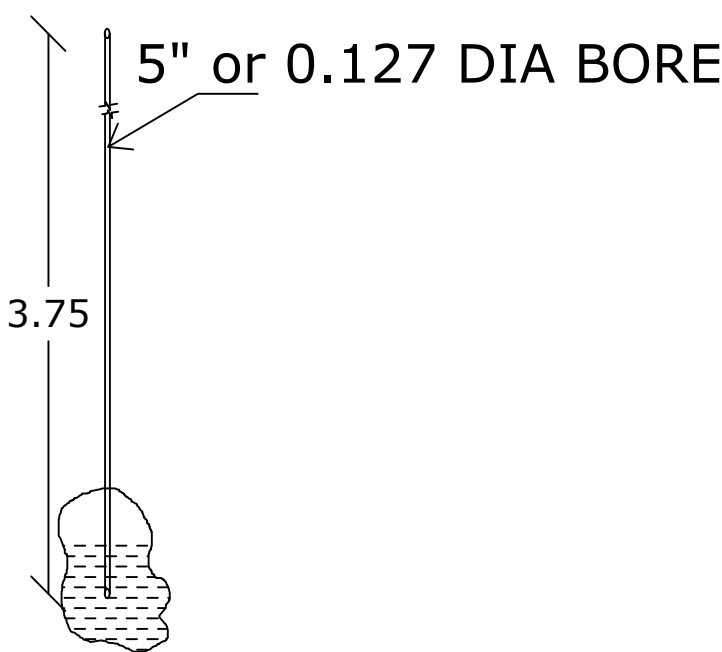


BORE WELL

(Scale : 1m:4m)

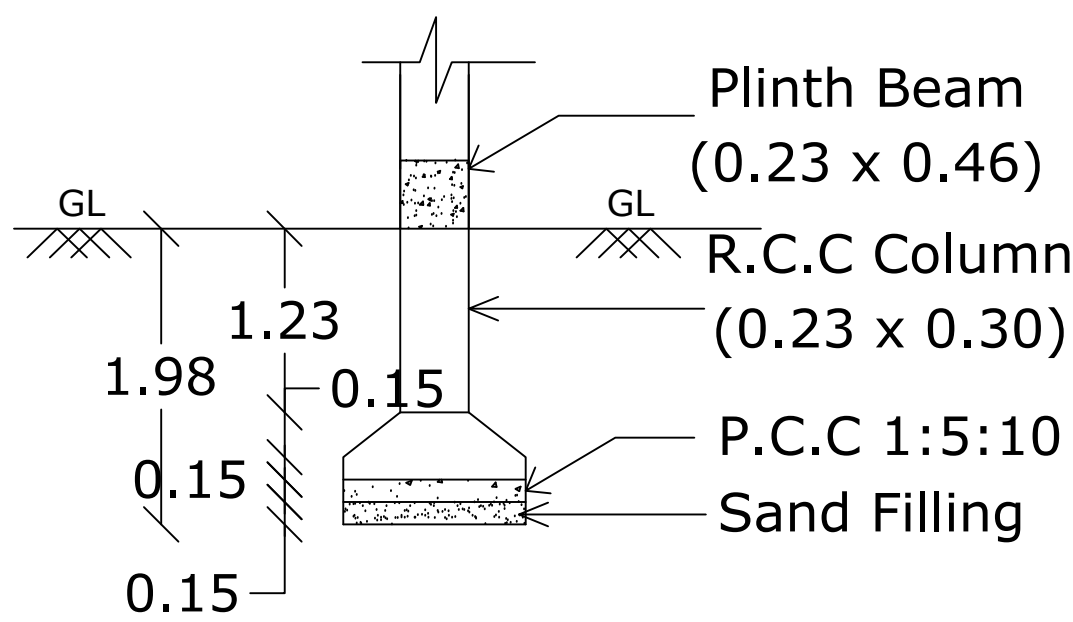


FOUNDATION DETAILS

(Scale 1:100)

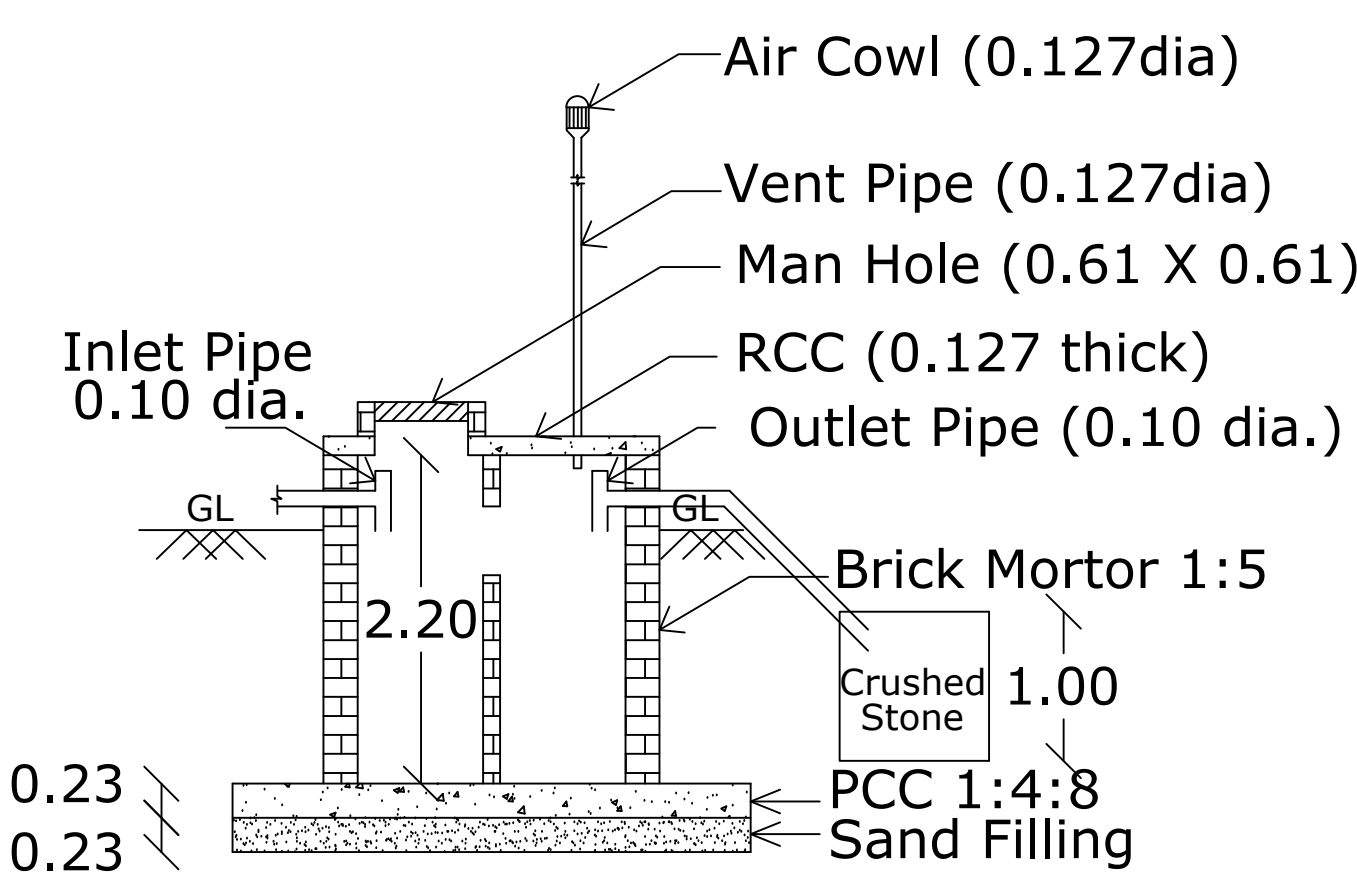


SECTION

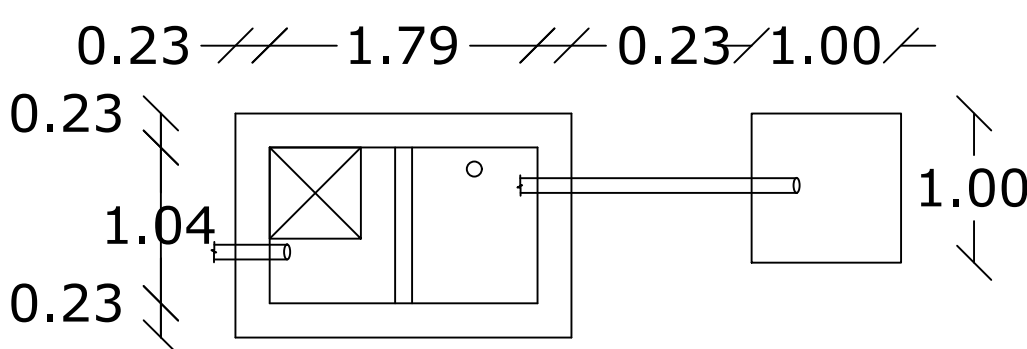


SEPTIC TANK
D-TRENCH DETAILS


(Scale 1:100)

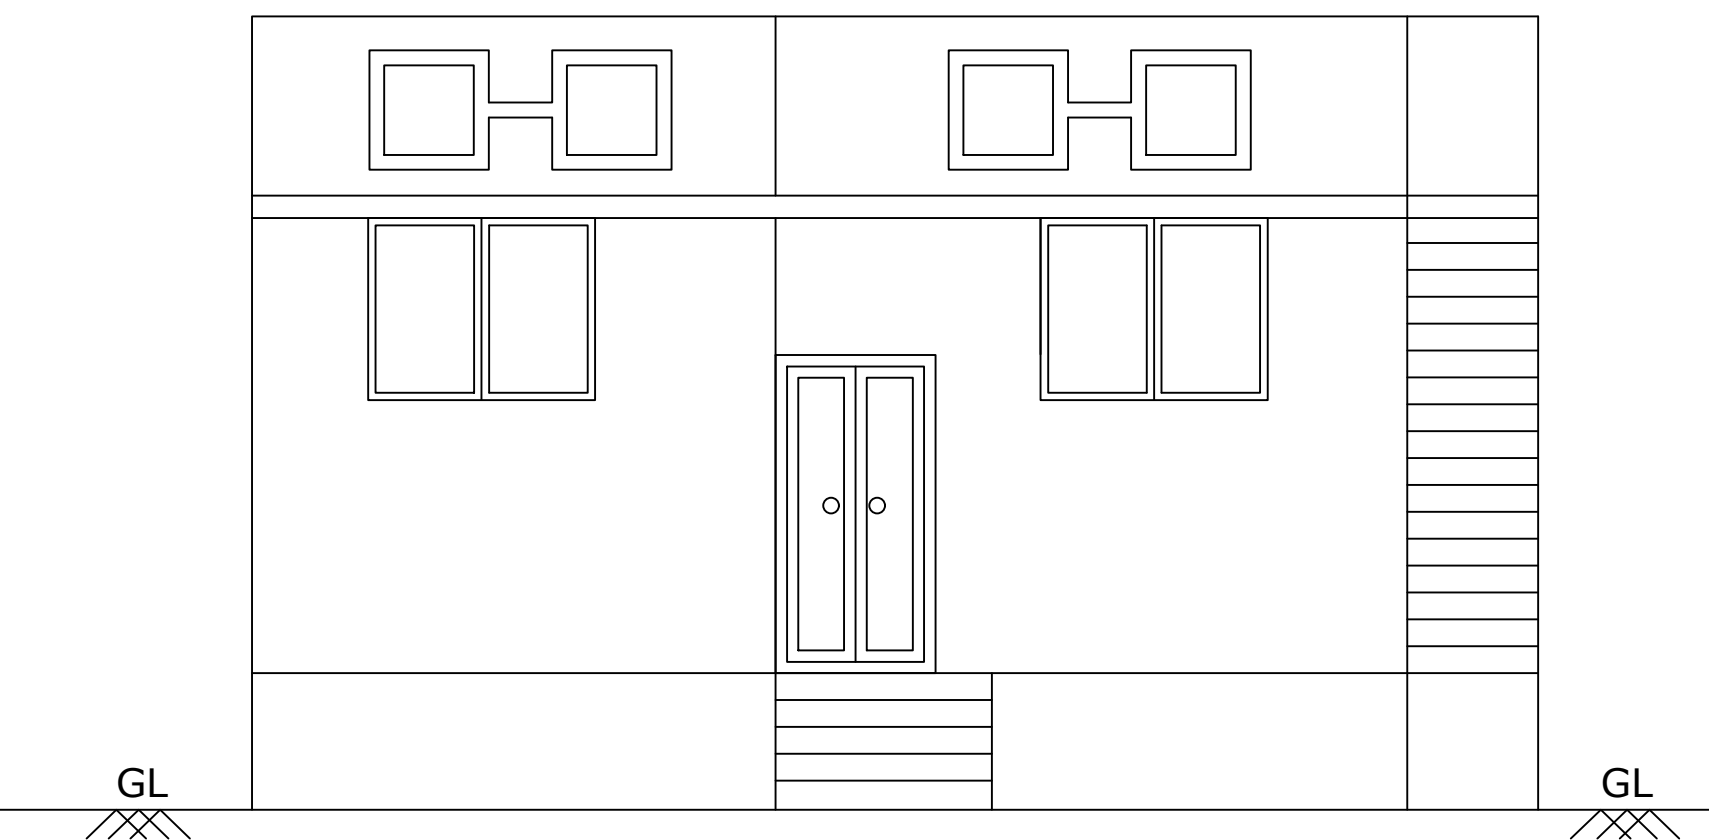

ELEVATION

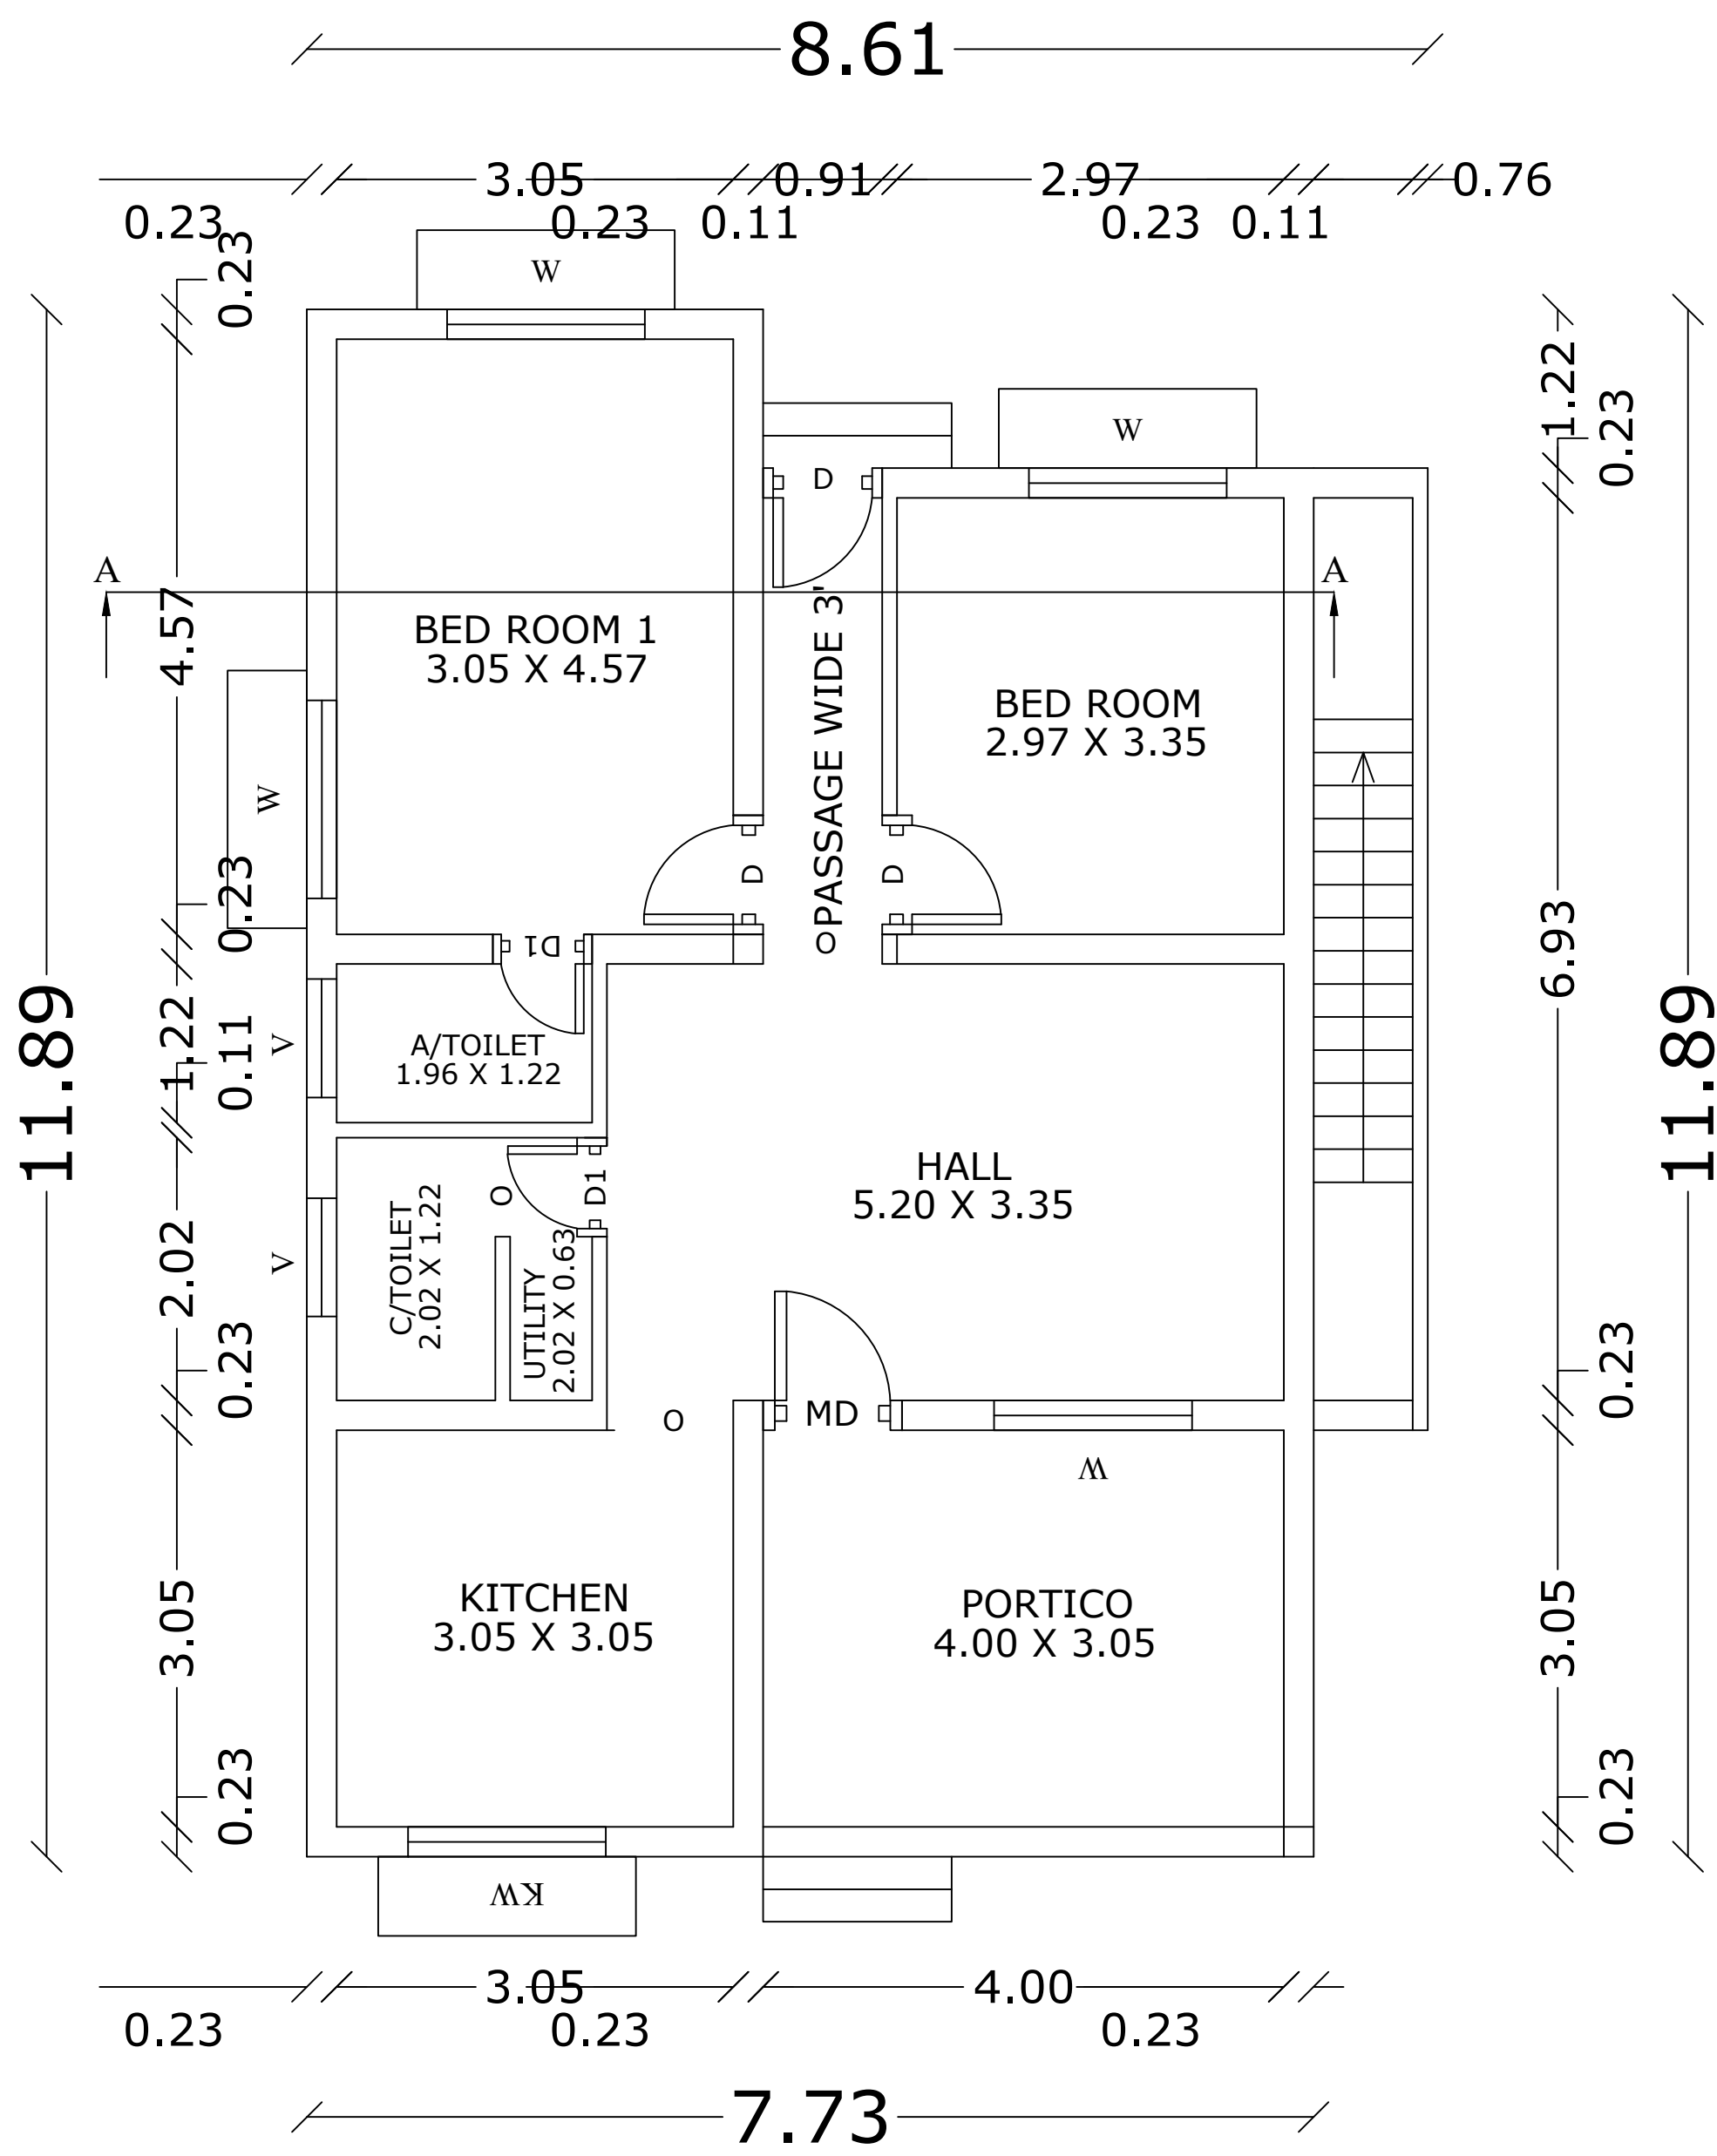

GROUND FLOOR PLAN

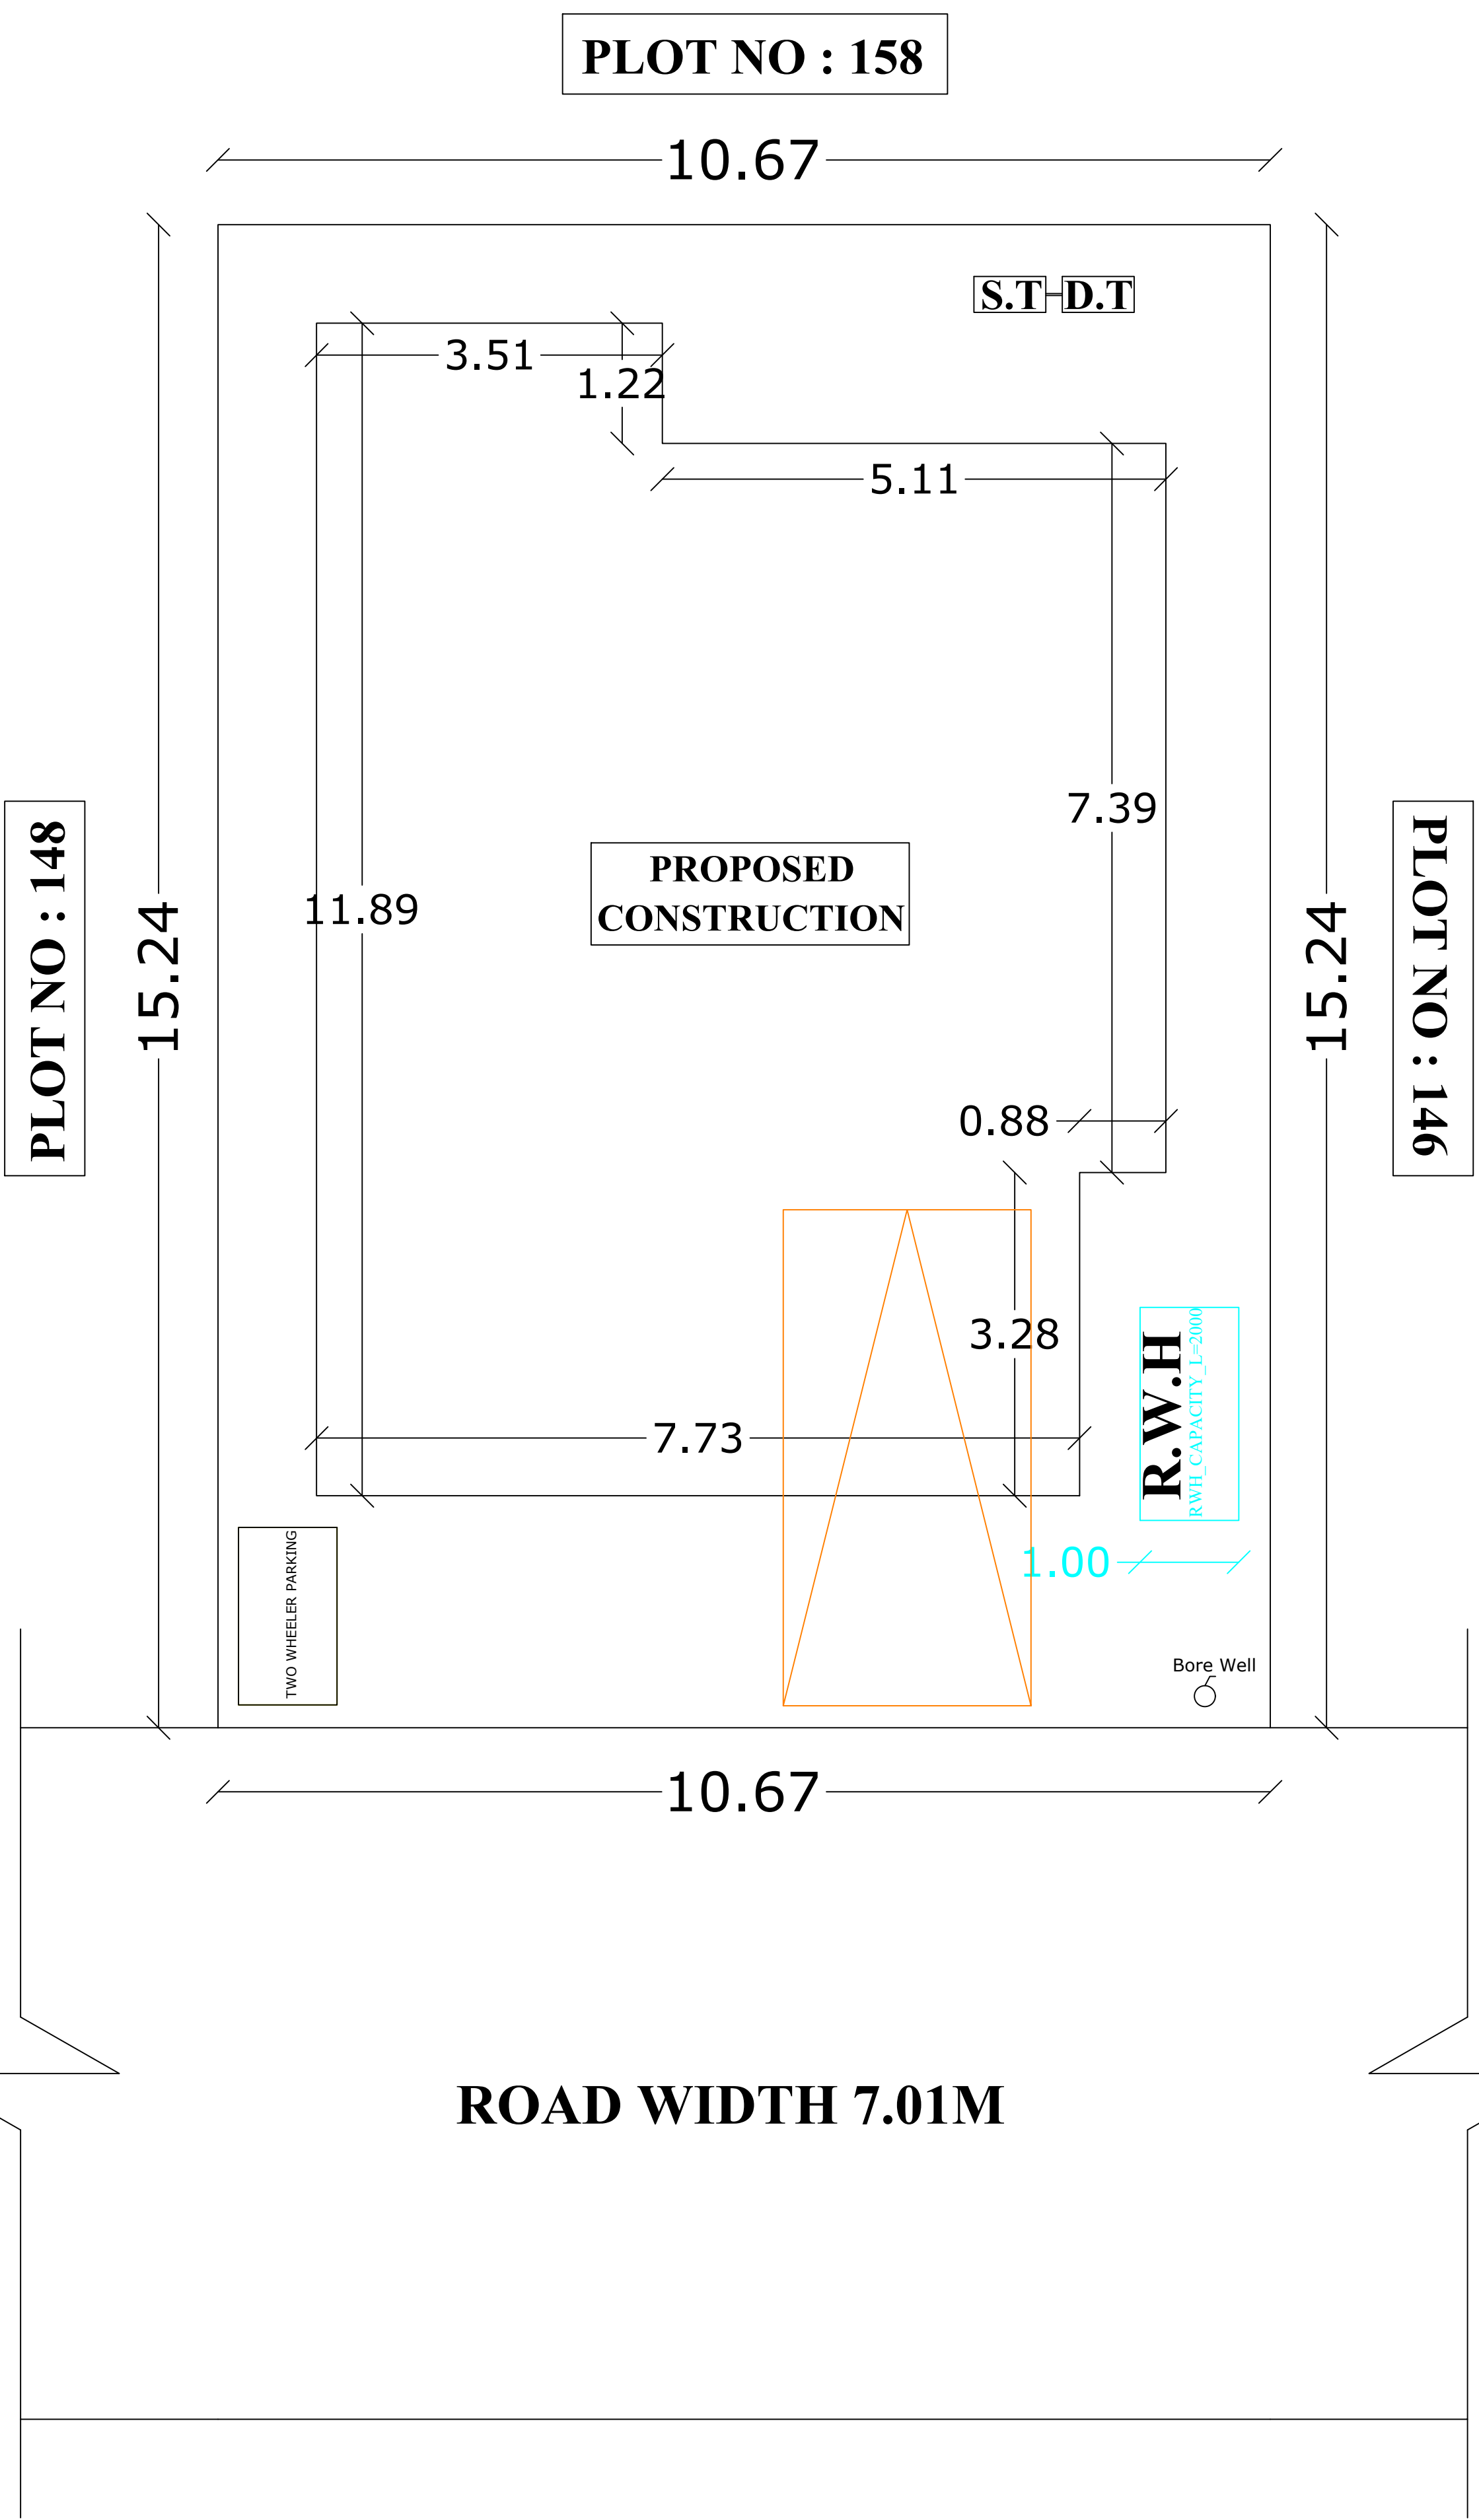

SITE PLAN

(Scale : 1:100)

APPROVAL AUTHORITY

SCHEDULE OF JOINERIES

REFERENCE	METER	FEET
MD - MAIN DOOR	1.06 X 2.14	3'6" X 7'0"
D - DOOR	0.91 X 2.14	3'0" X 7'0"
D1 - DOOR	0.76 X 2.14	2'6" X 7'0"
OP - OPEN	1.22 X 2.14	4'0" X 7'0"
W - WINDOW	1.52 X 1.22	5'0" X 7'0"
V - VENTILATOR	0.91 X 0.61	3'0" X 2'0"

AREA DETAILS

DESCRIPTION	SQ.FT	SQ.M
TOTAL PLOT AREA (AS PER DOCUMENT)	1750.00	162.58
GROUND FLOOR AREA	1004.27	93.30
OPEN SPACE	745.73	69.28

F.S.I AREA - 93.30/162.58 = 0.574

PLOT COVERAGE = 93.30/162.58 X 100 = 57.39%

COLOUR INDEX

PLOT BOUNDARY SHOWN :	
PROPOSED BUILDING SHOWN :	
ROAD SHOWN :	

NOTE

- 01 ALL MEASUREMENT ARE SHOWN IN METER
02 KITCHEN WASTE WATER TO BE CONNECTED TO GARDEN PURPOSE

OWNER

[Signature]

ENGINEER

[Signature]
Er.K.VIMALNATH, B.E.,
Licensed Surveyor No.:086/15/2020/00002
Trichy City Corporation
Cell : 99942 21060, 70101 61445

REGISTERED ENGINEER / SURVEYOR