


PLAN SHOWING THE PROPOSED CONSTRUCTION OF A RESIDENTIAL BUILDING IN OLD S.F.NO :134/6, NEW S.F.NO:134/6A1A1A1A1, 134/17,


PLOT NO : 77, PATTa NO: 8228 AT ANNai BACKIYAM NAGAR EXTENSION, MADAKUDI VILLAGE AND PANCHAYAT, LALKUDI UNION AND

TALUK, TRICHY DISTRICT.

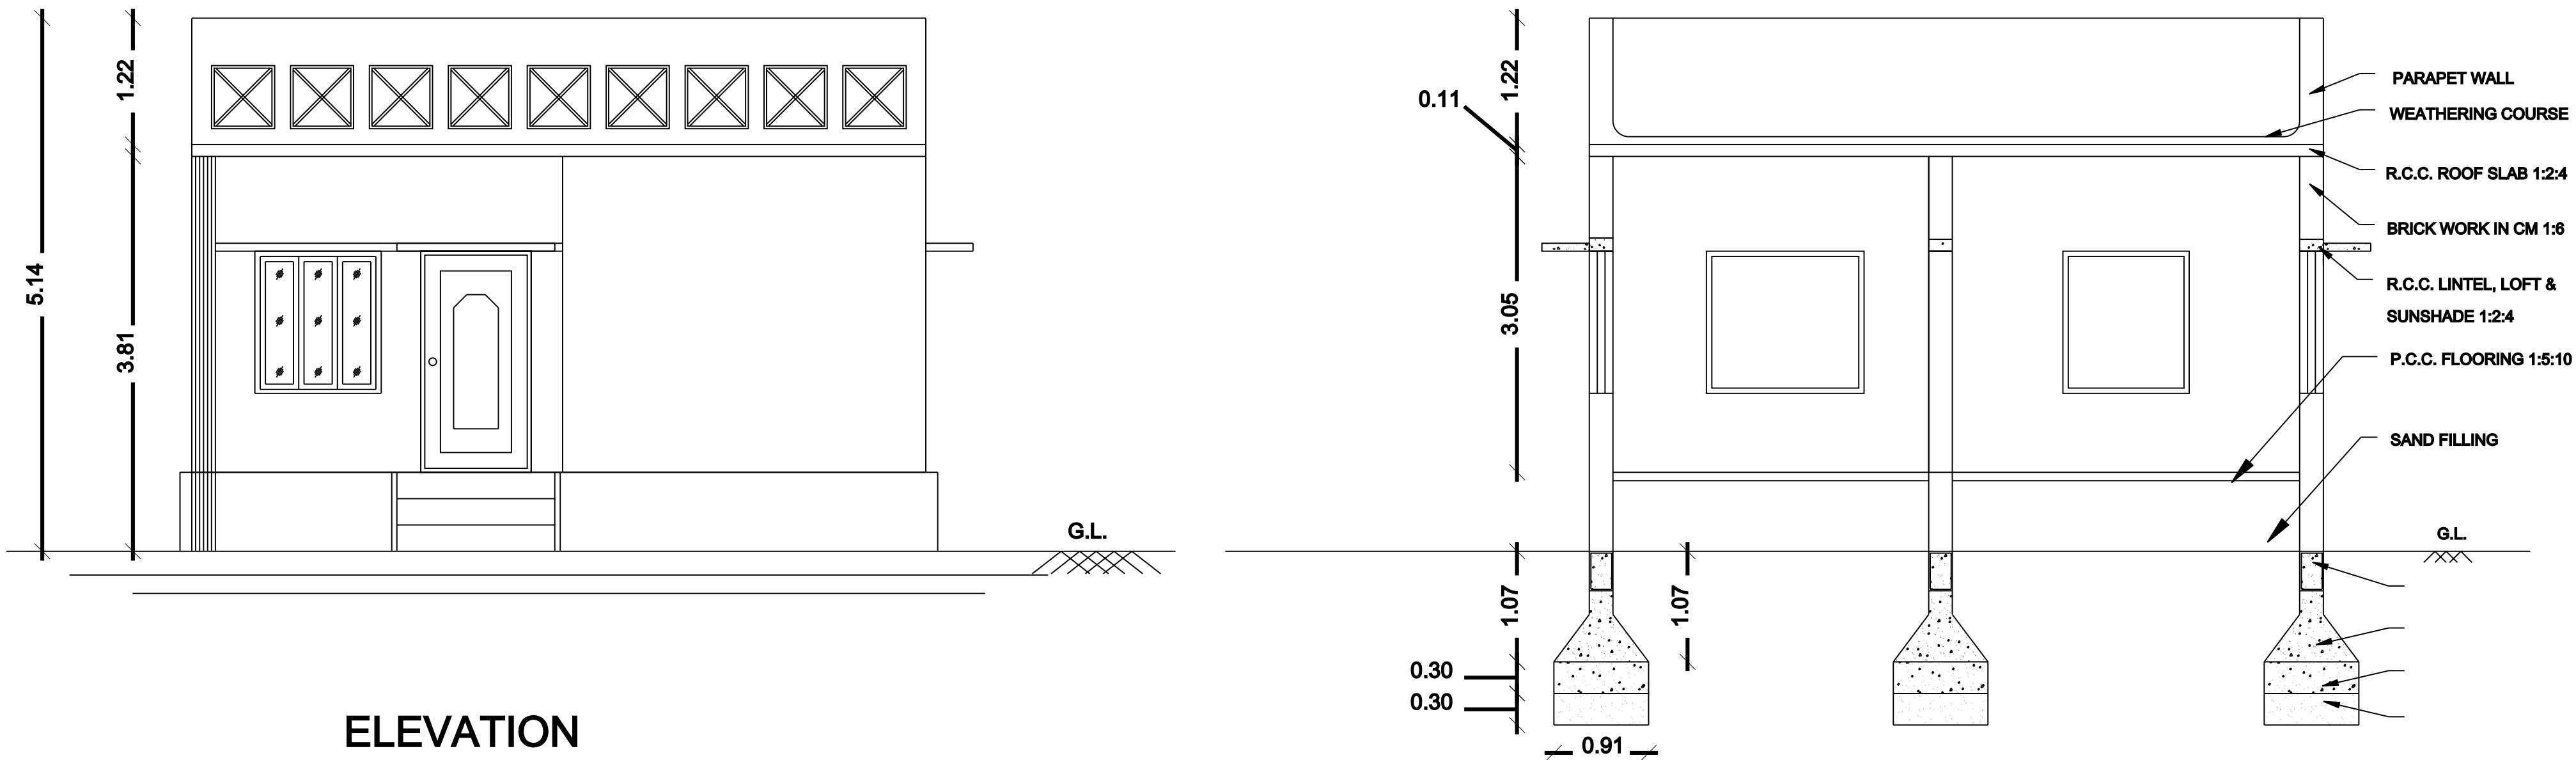


ELEVATION

SECTION AA

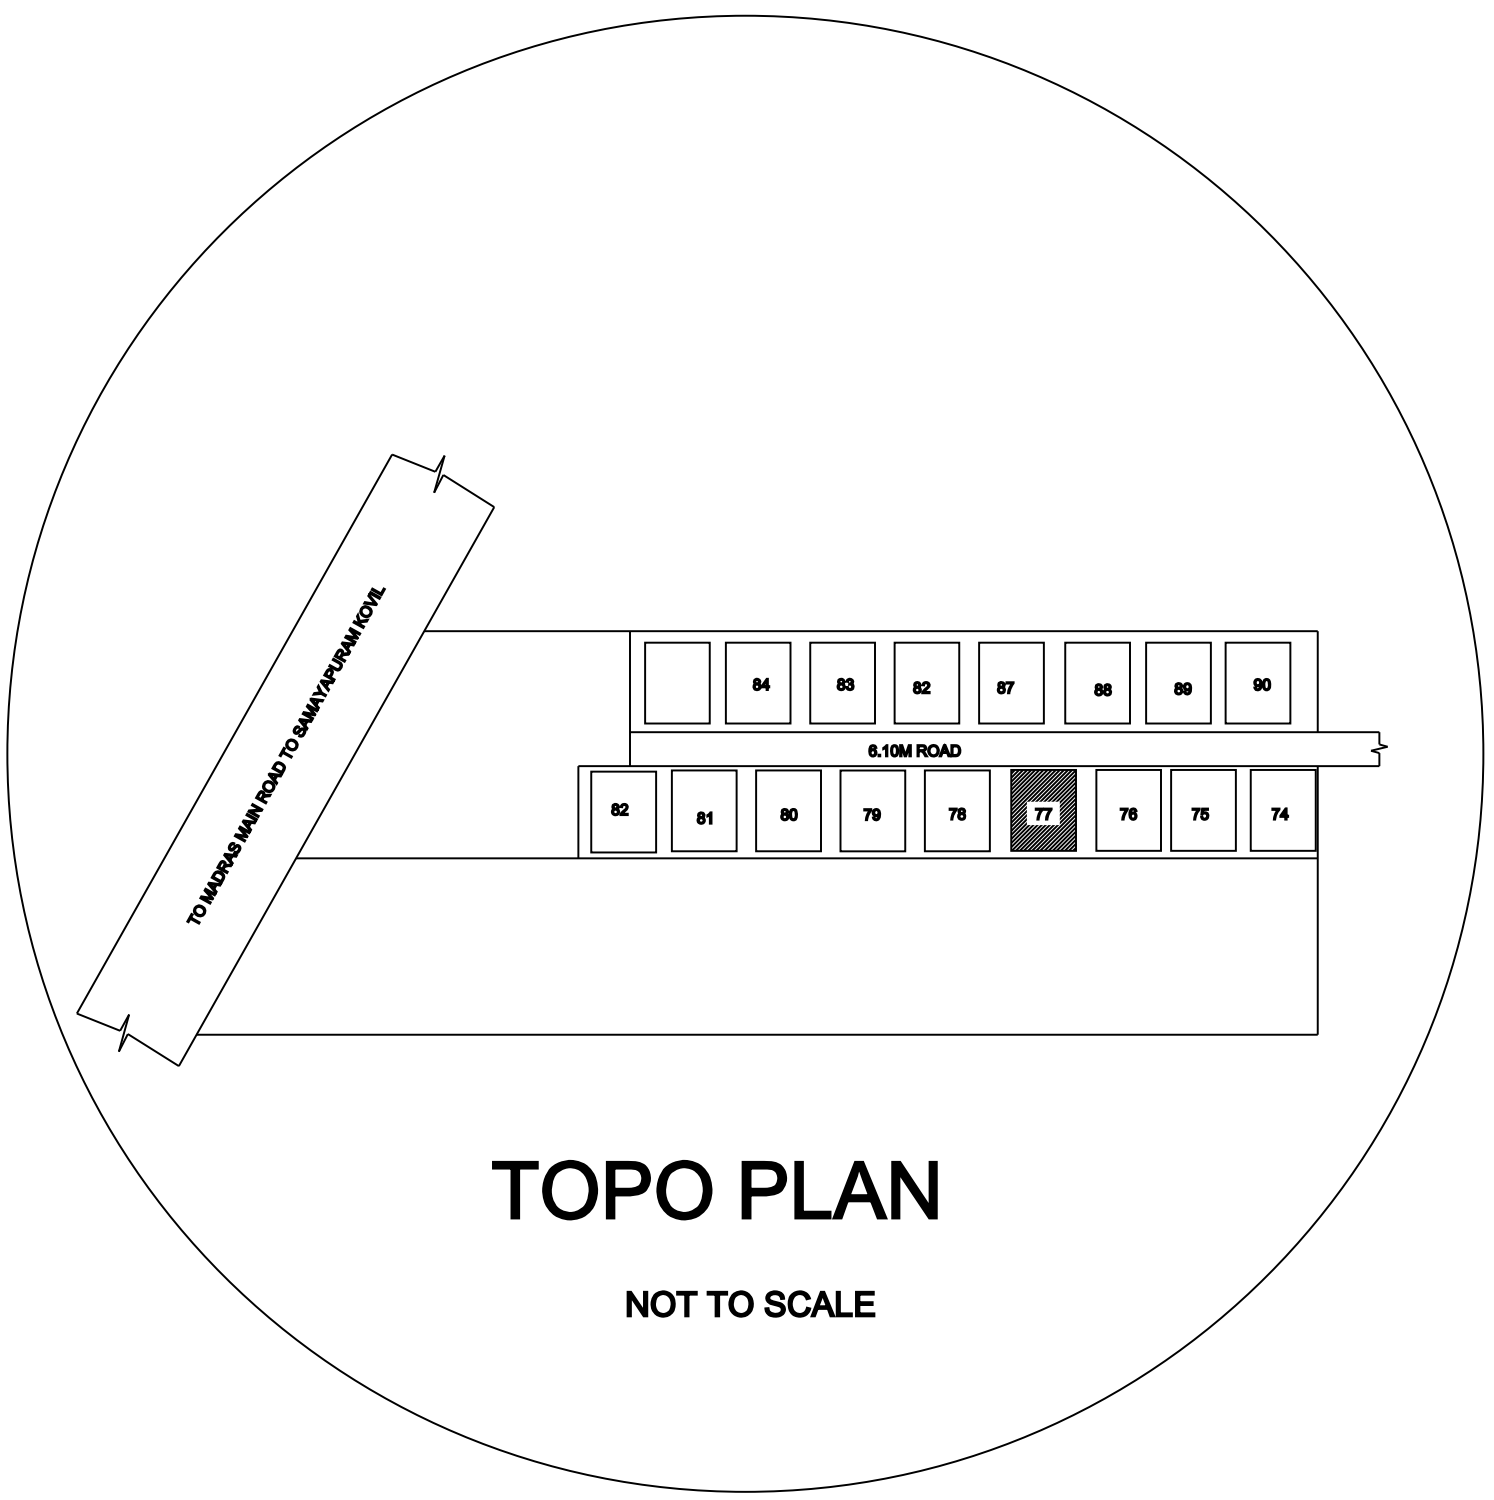

TOPO PLAN

NOT TO SCALE

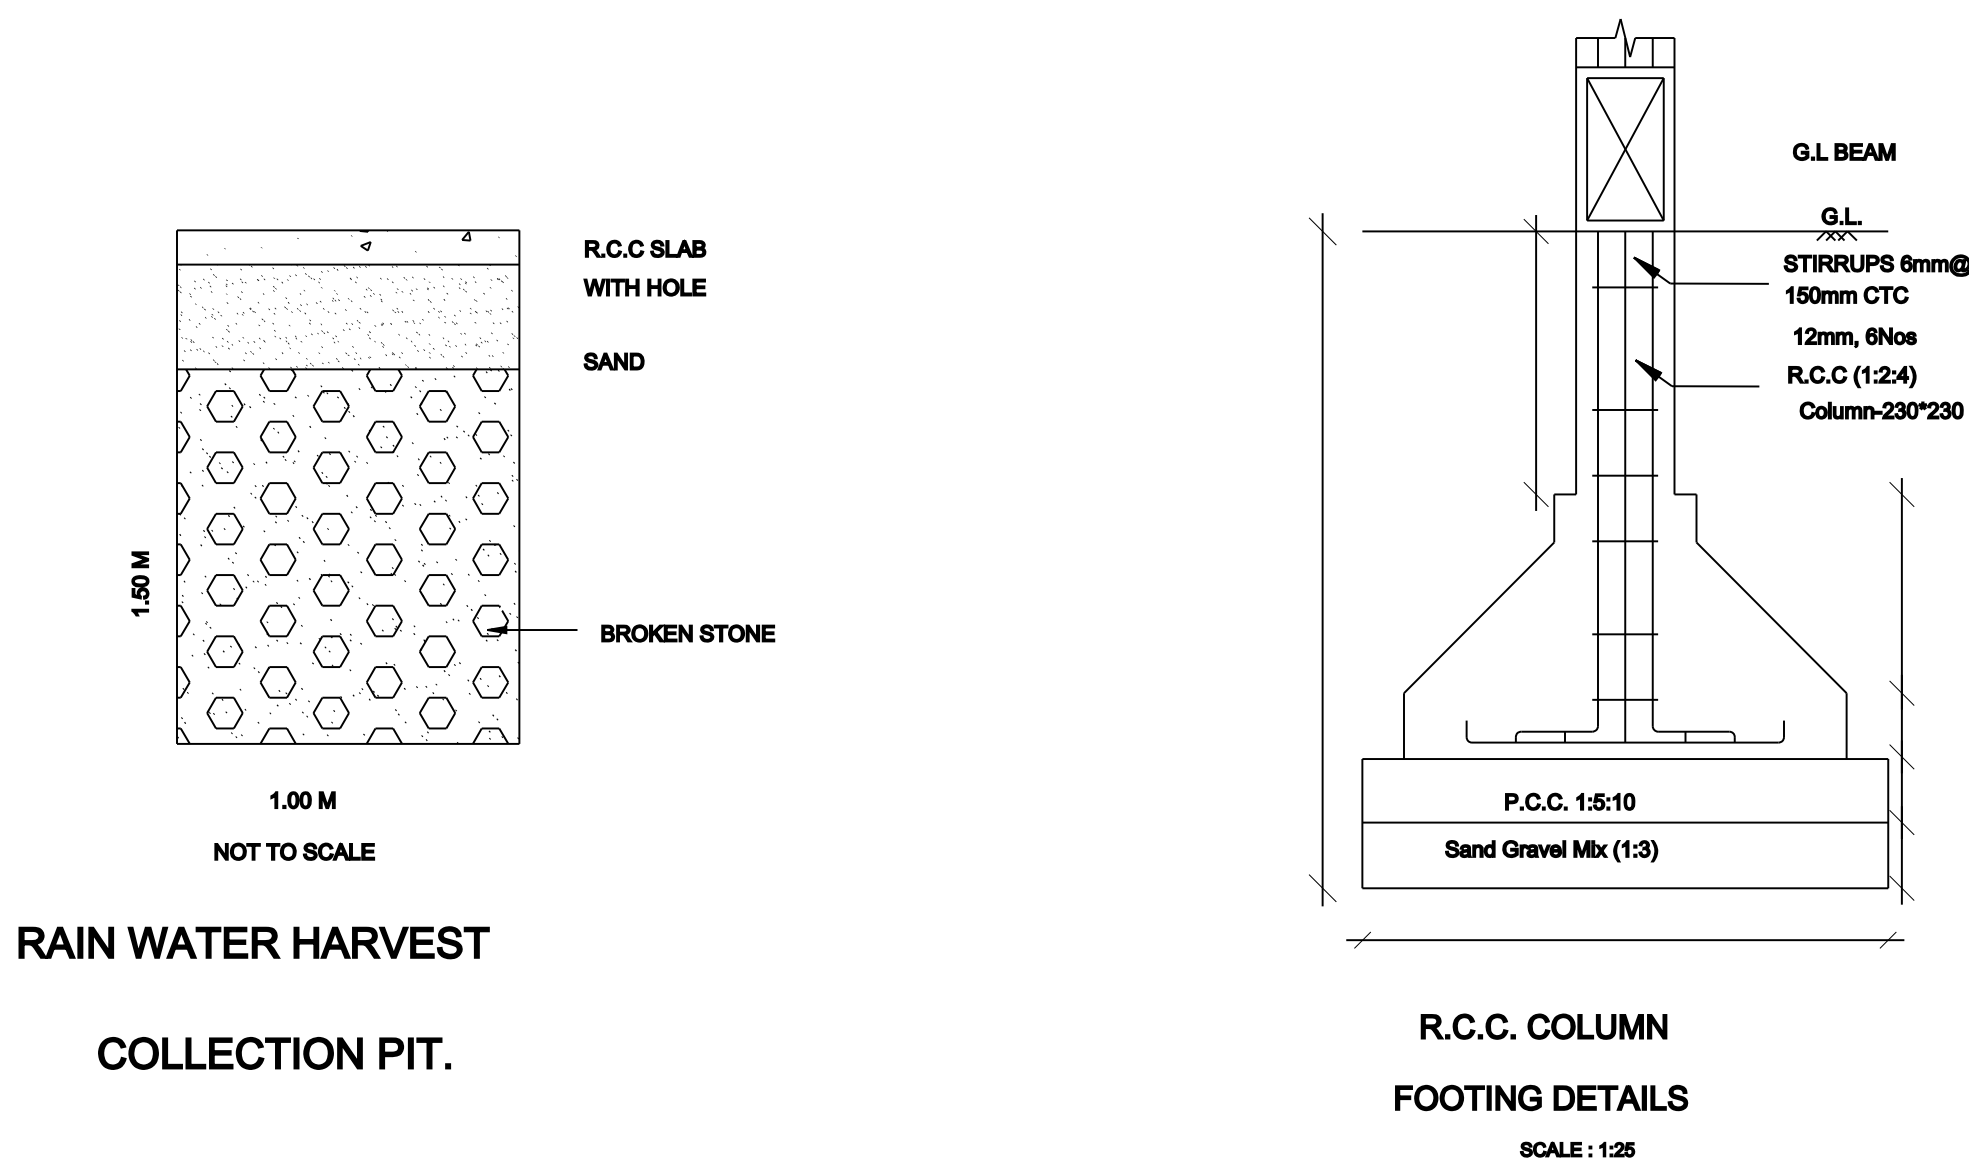

RAIN WATER HARVEST


COLLECTION PIT.

R.C.C. COLUMN

FOOTING DETAILS

SCALE: 1:25

Staircase details:

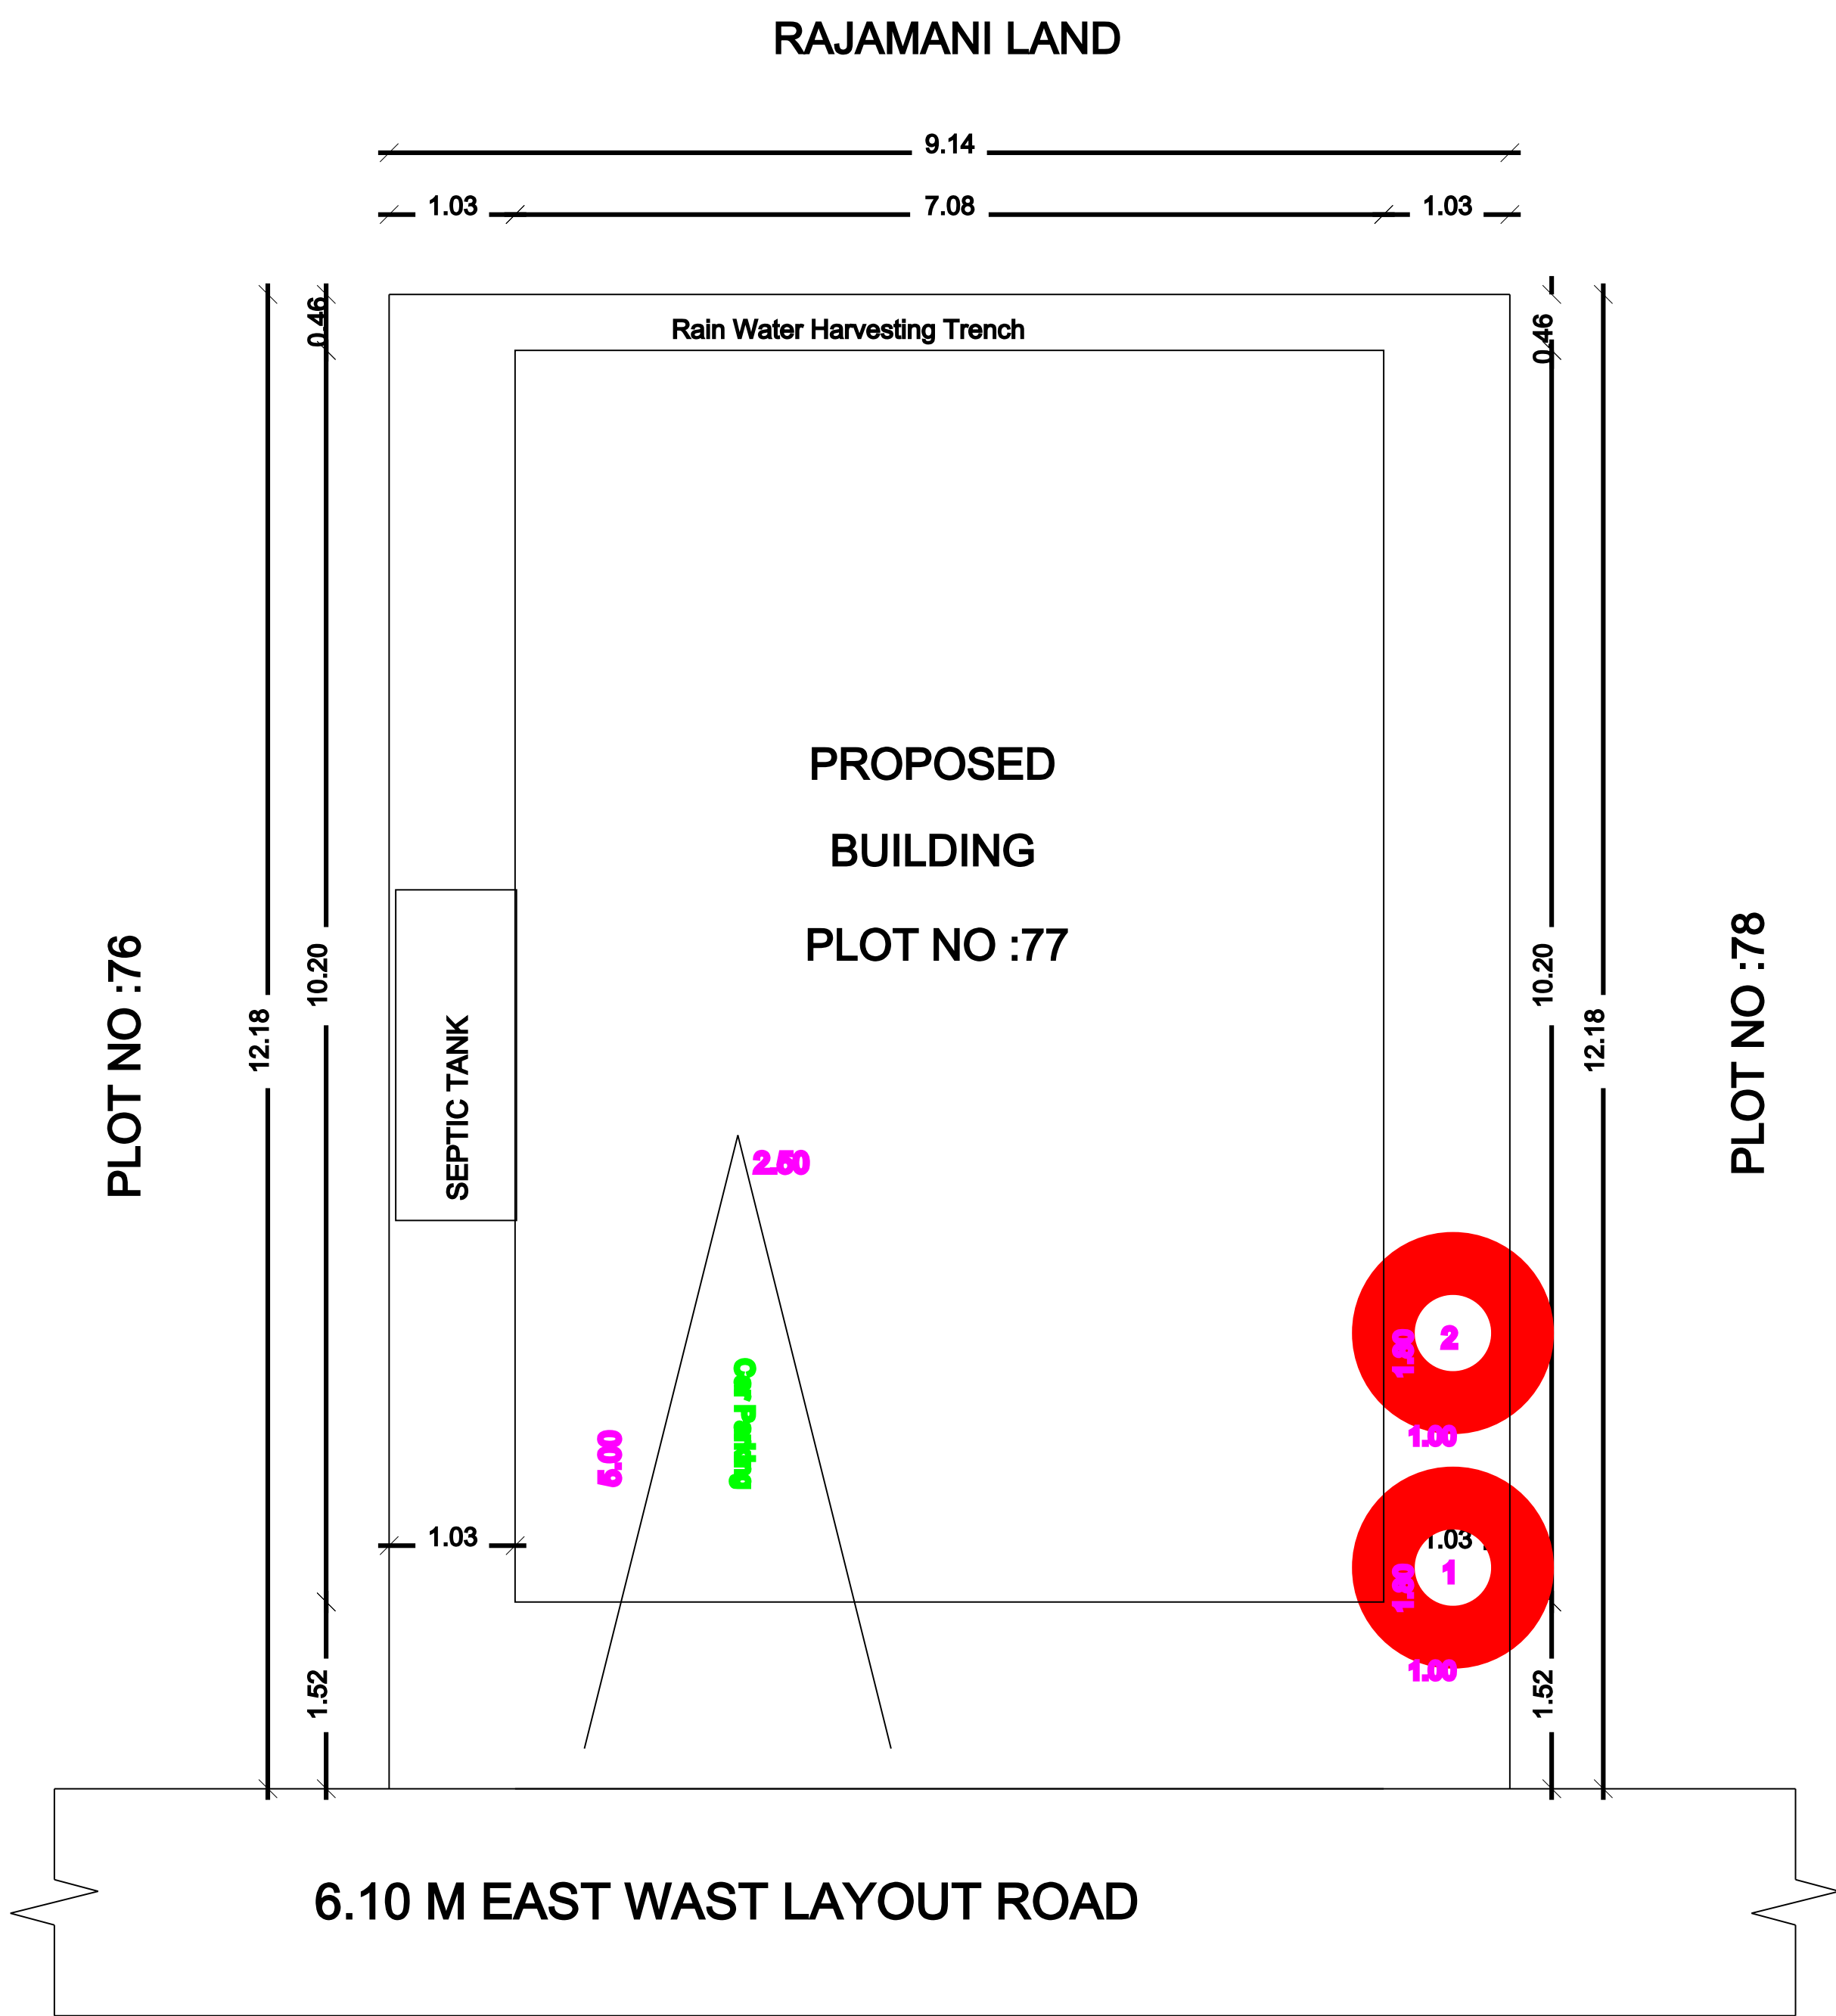


PROPOSED

BUILDING


PLOT NO : 77

SITE PLAN

SCALE : 1:100

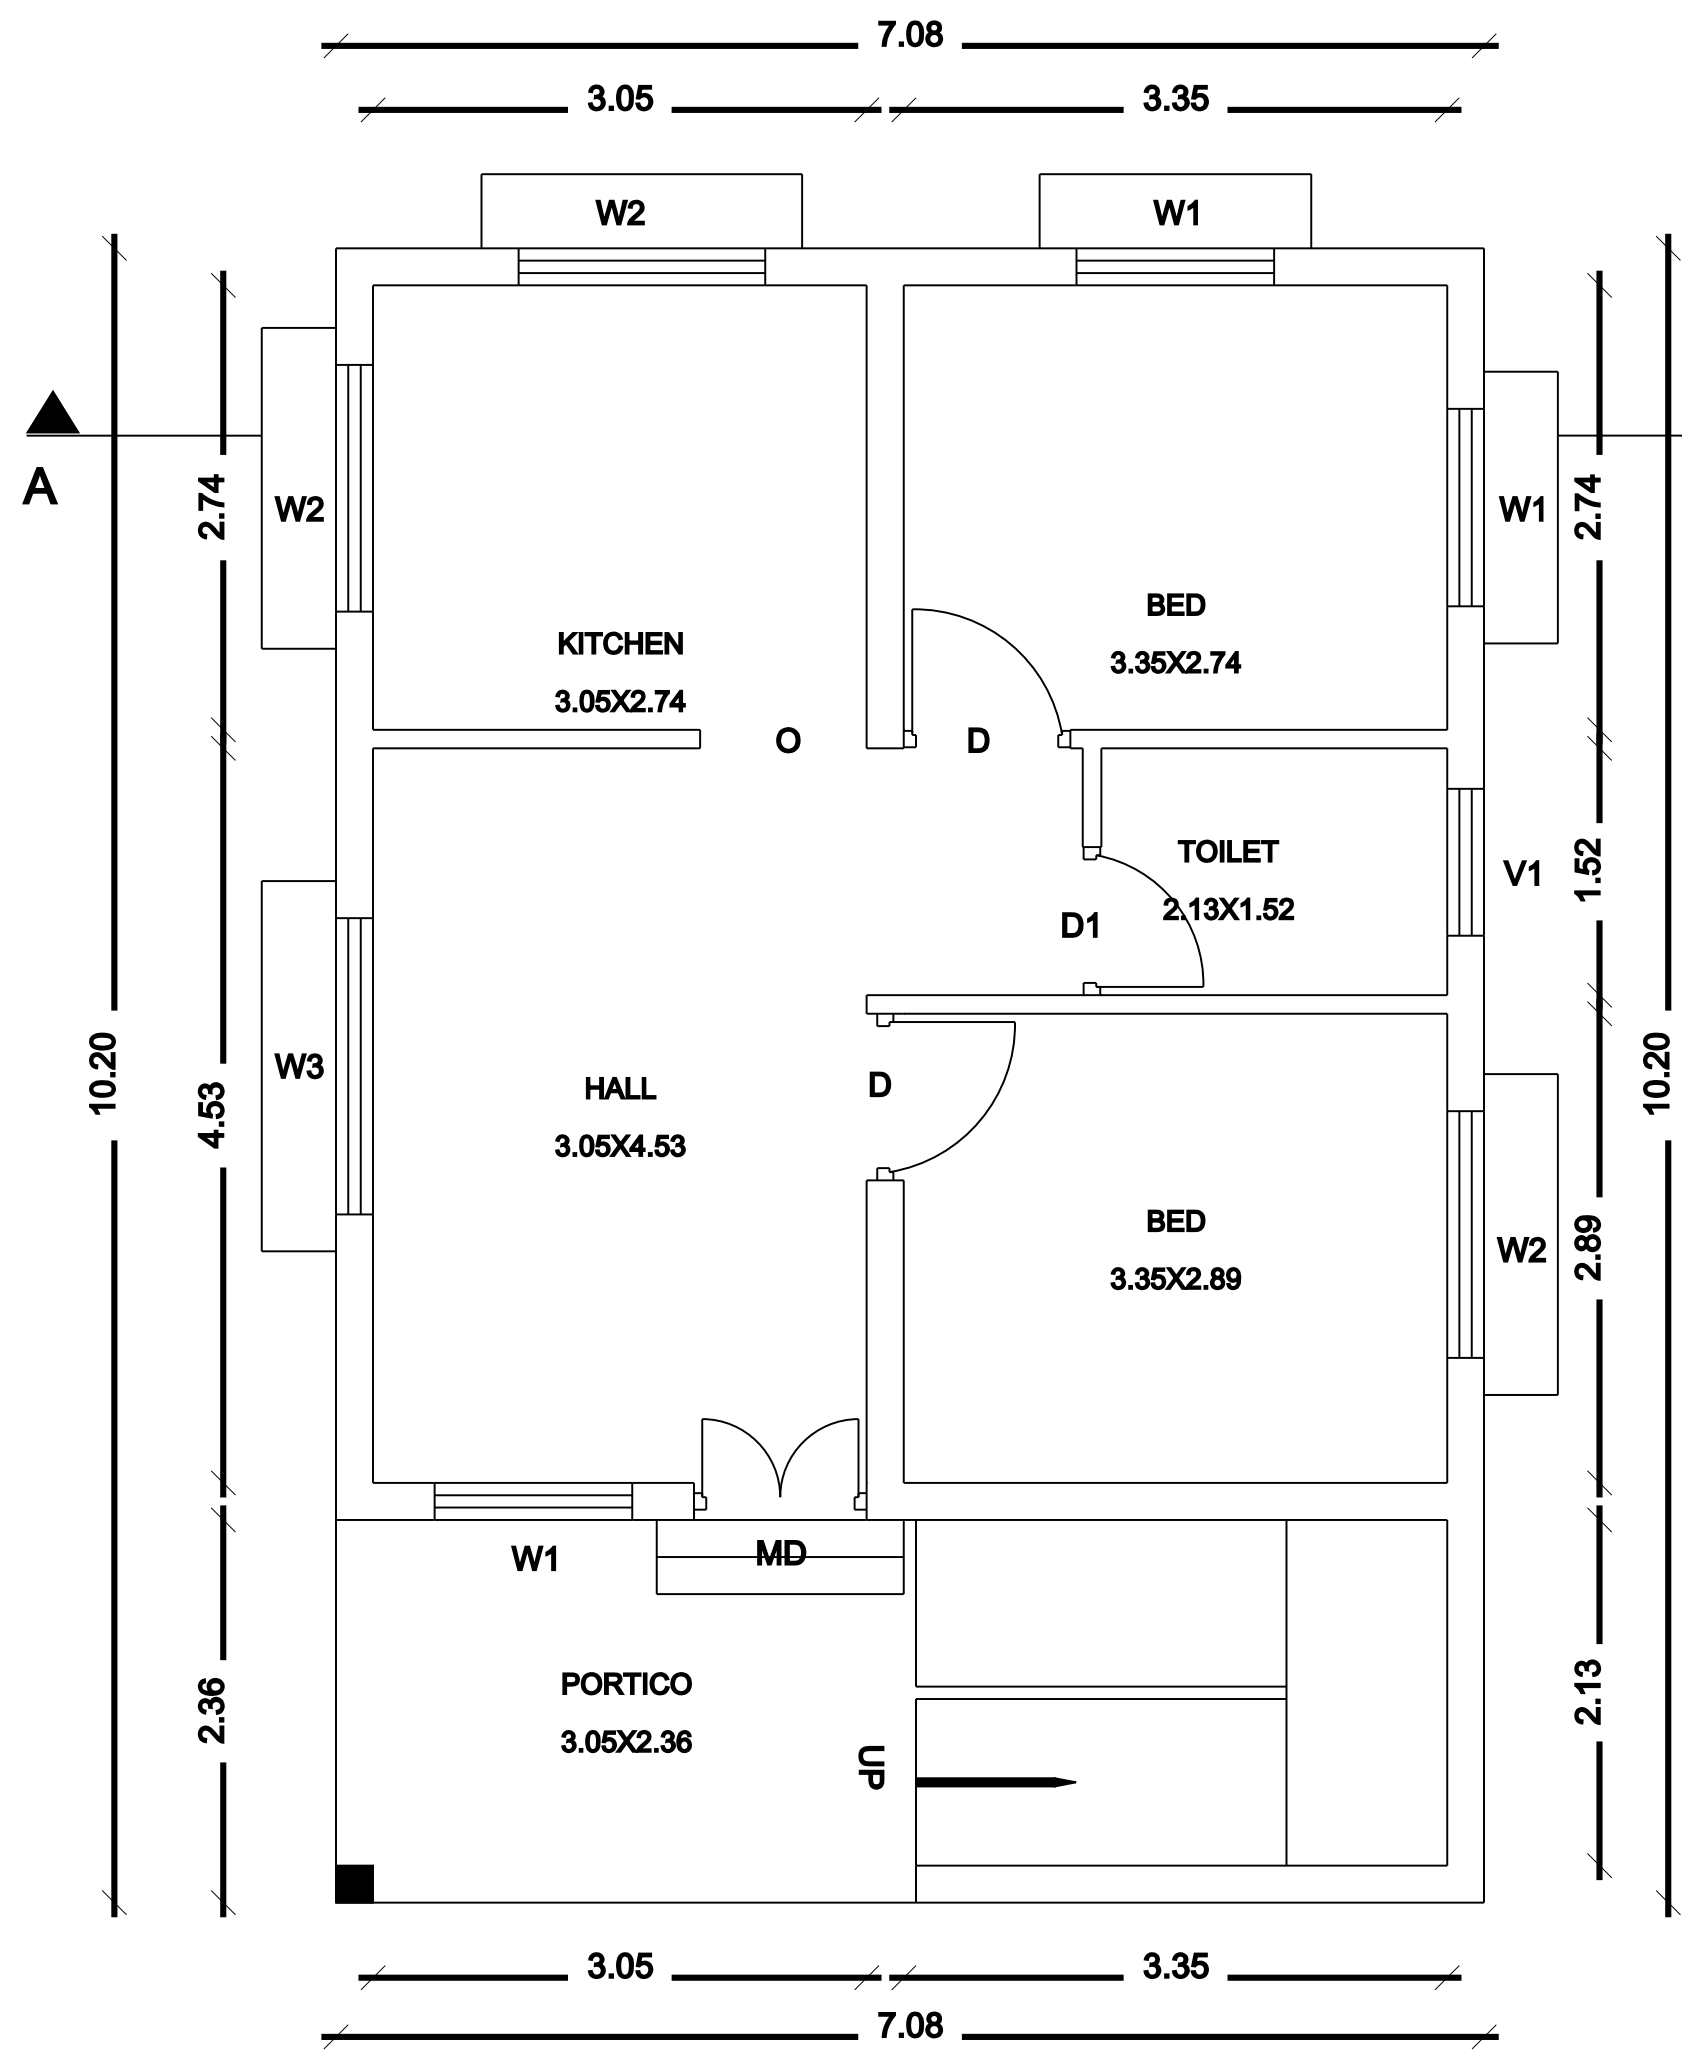

GROUND FLOOR PLAN

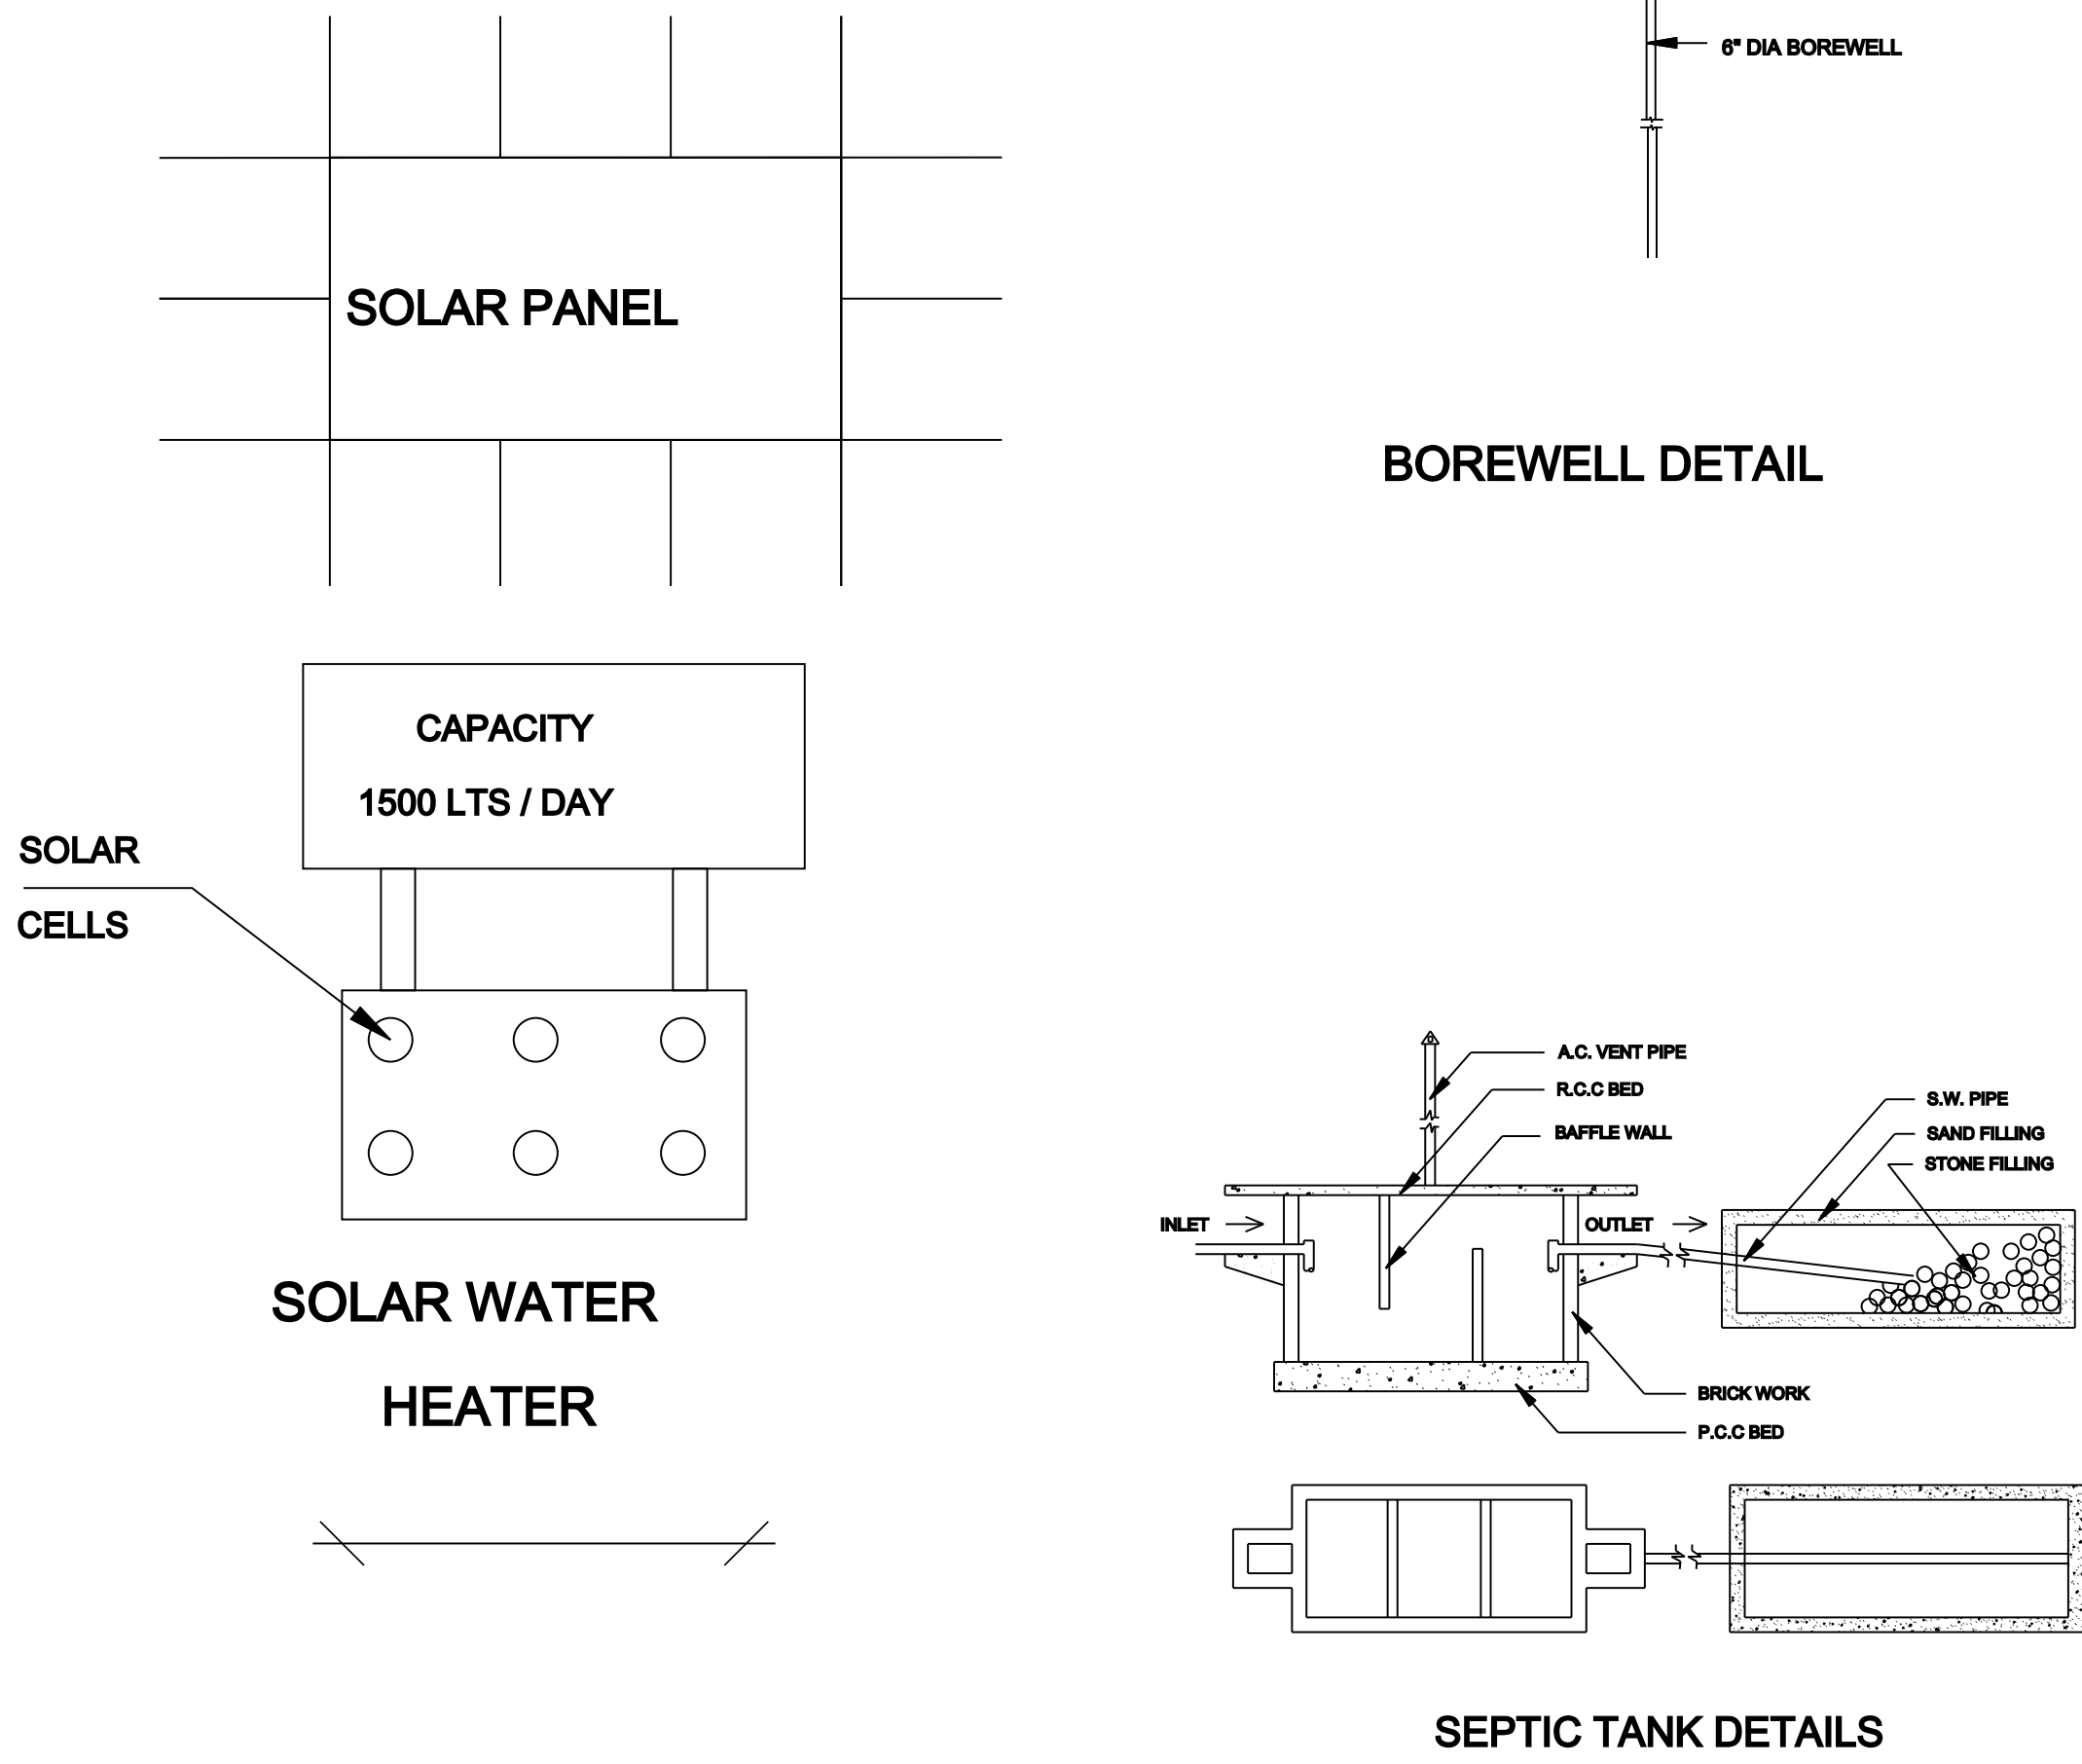

BOREWELL DETAIL

SEPTIC TANK DETAILS

APPROVAL AUTHORITY

REFERENCE	METER
MD - MAIN DOOR	1.06x2.13
D - DOOR	1.03x2.13
D1 - DOOR	0.91x1.98
O - OPEN	1.03x2.13
W1 - WINDOW	1.22x1.37
W2 - WINDOW	1.52x1.52
V1 - VENTILATOR	0.91x0.91

AREA DETAILS		SQ.M.	SQ.FT.	
PLOT AREA AS PER DOCUMENT		111.48	1200.00	
PLOT AREA AS PER FMB		111.30	1197.58	
SUPER IMPOSED PLOT AREA		111.30	1197.58	
PROPOSED BUILTUP AREA				
AREA DETAILS	FSI	NON.FSI	SQ.M	SQ.FT
GROUND FLOOR AREA	72.24		72.24	777.30
TOTAL FSI AREA	72.24		0.64%	777.30
TOTAL BUILDING AREA			72.24	777.30
AREA OF OPEN SPACE			39.24	422.70

NOTE	
1. OWNERS BOUNDARY SHOWN IN	☐
2. PROPOSED SHOWN IN	☐
3. ROAD SHOWN IN	☐
SCALE 1: 100	

1. ALL DIMENSIONS ARE IN METER
2. TOILET WASTE WATER TO BE CONNECTED TO UGD.
3. WASTE WATER TO BE USED FOR GARDENING
PURPOSED ONLY.

APPLICANT
Mrs. V. JAMUNA

ENGINEER	REF: 18542023
----------	---------------

Er. S. JUDE ABIRAHAM,M.E.,
Licensed Surveyor
R. No: 086 / LS / 2022 / 00004
Trichy City Corporation
90 80 80 30 31

SCALE

1 : 100