



PLAN SHOWING THE PROPOSED CONSTRUCTION OF GROUND AND FIRST FLOOR RESIDENTIAL BUILDING IN S.F.No: 109/2A5 AT PLOT NO:16B, "CIBI GARDEN", PITCHANDARKOVIL VILLAGE AND PANCHAYAT, MANNACHANALLUR UNION& TALUK , TRICHY DISTRICT.

OWNER NAME : Mrs. PRIYA RAVI

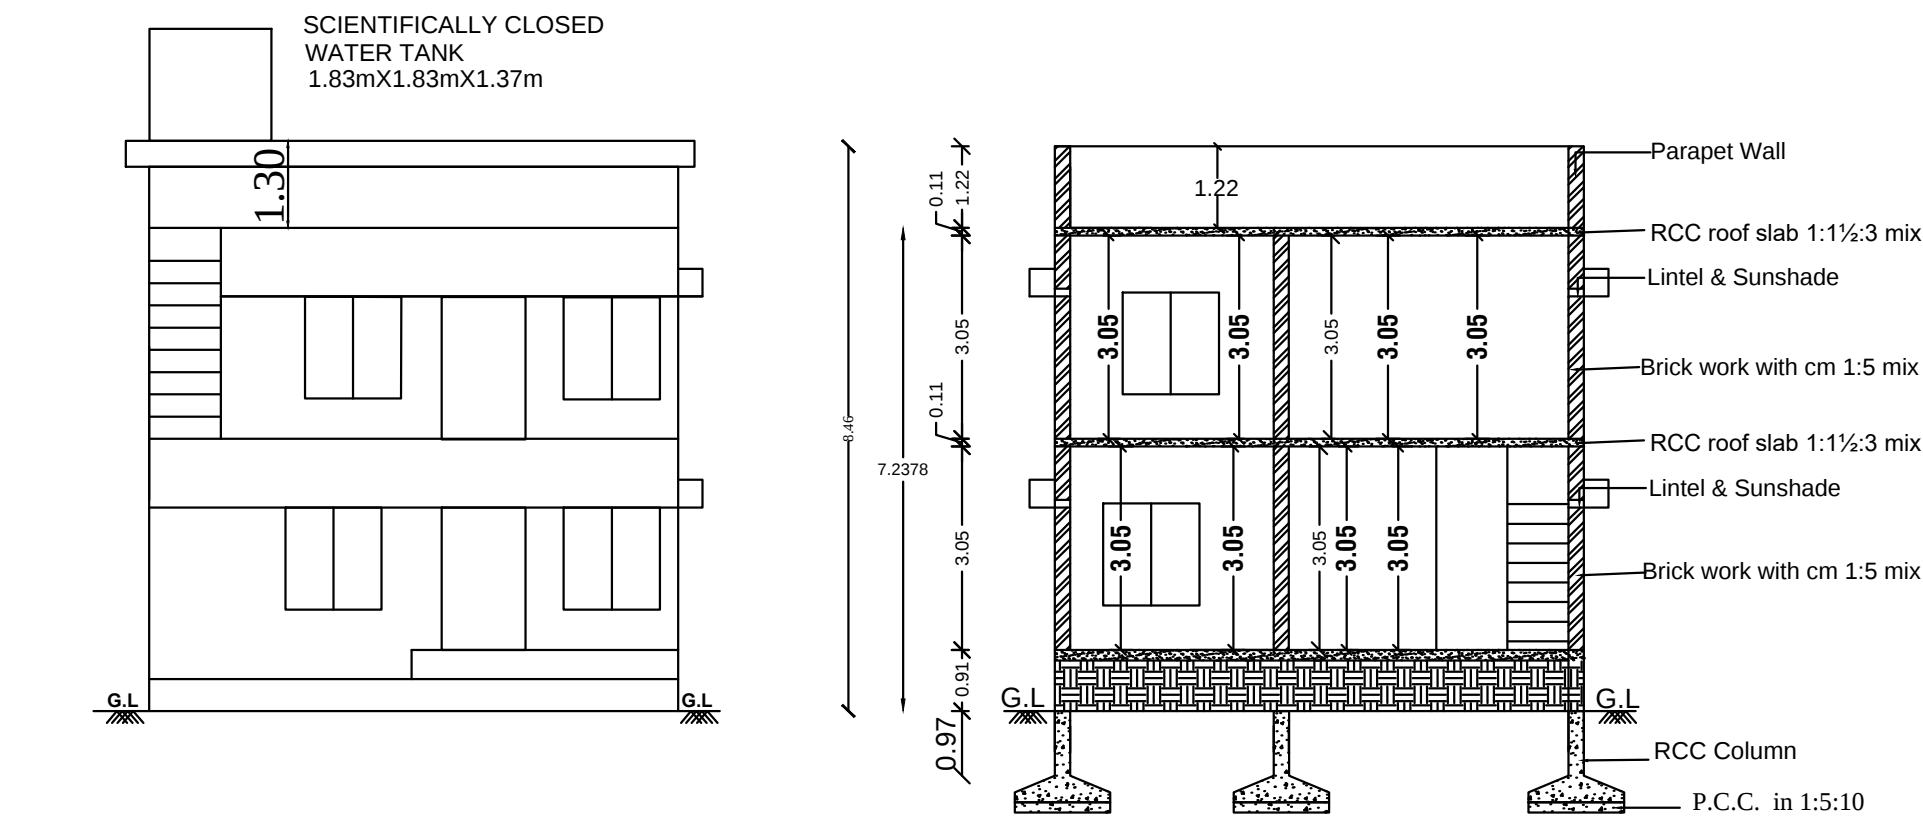


ELEVATION

SECTION ON A-A

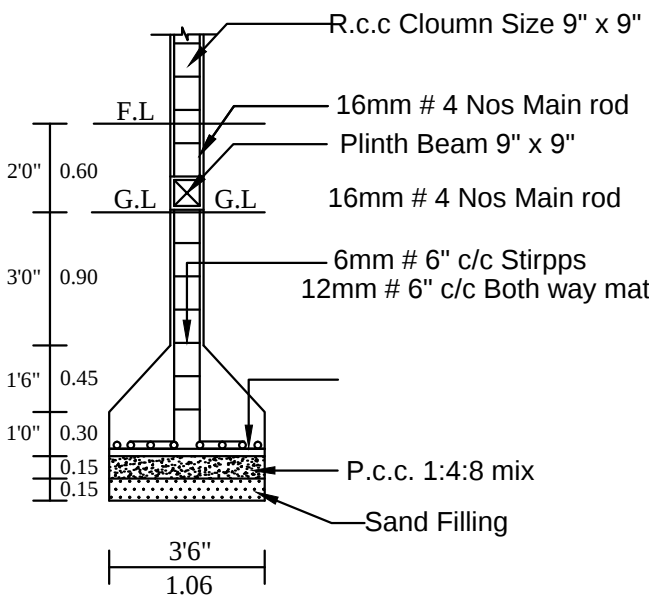


COLUMN DETIAL

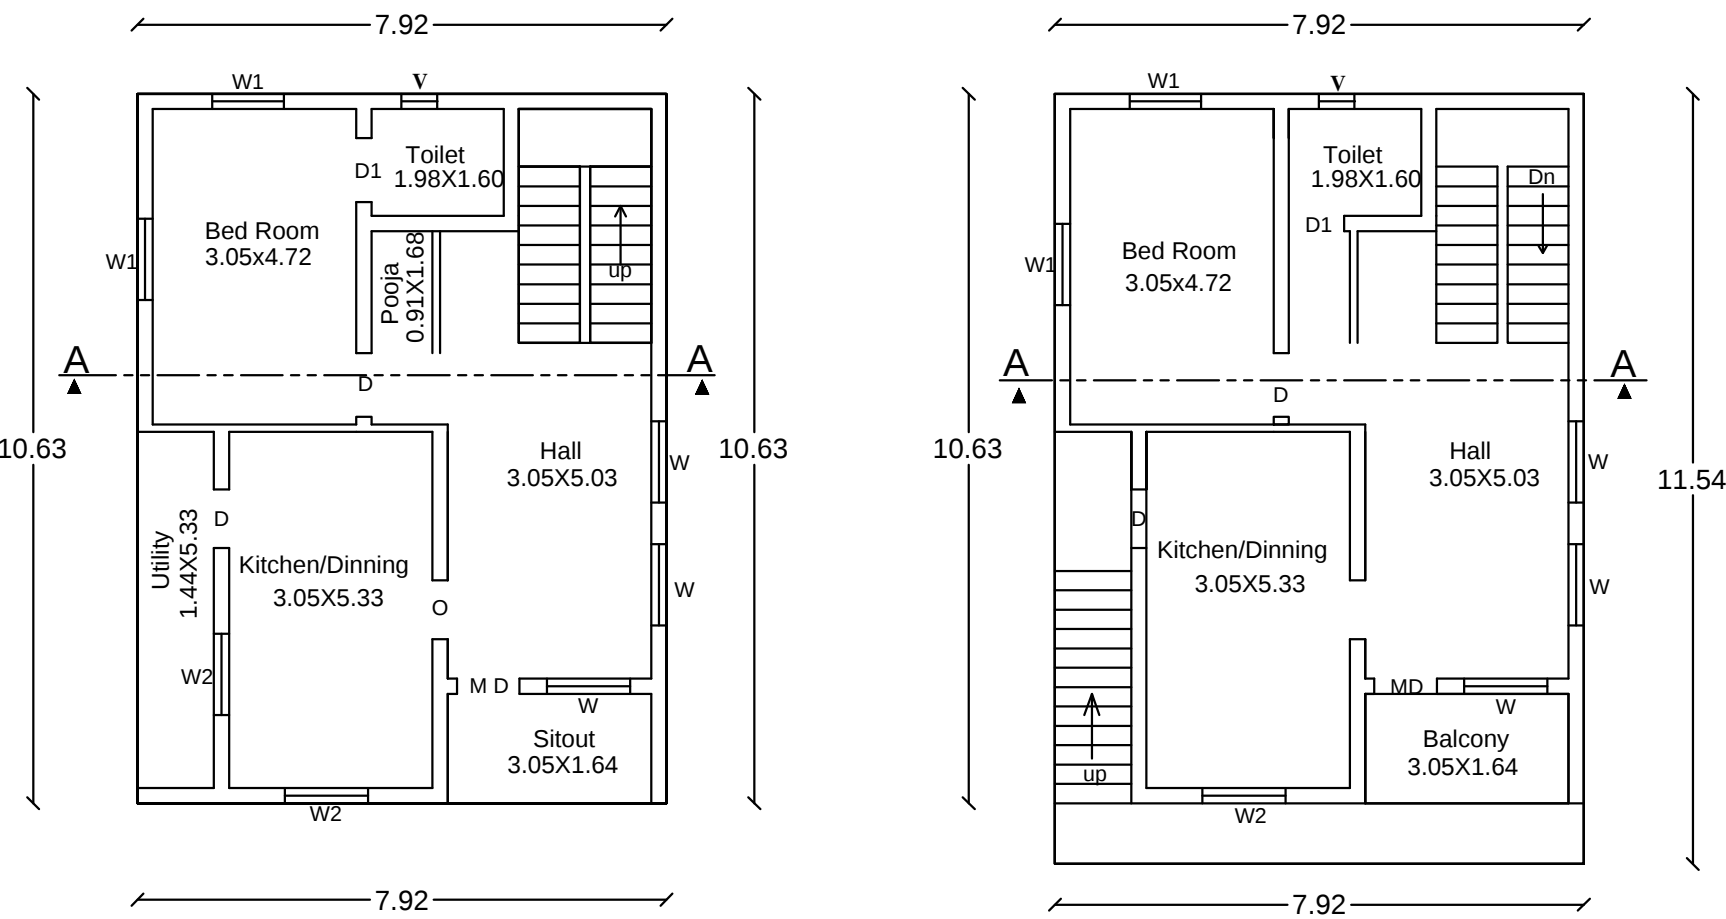

GROUND FLOOR PLAN

FIRST FLOOR PLAN

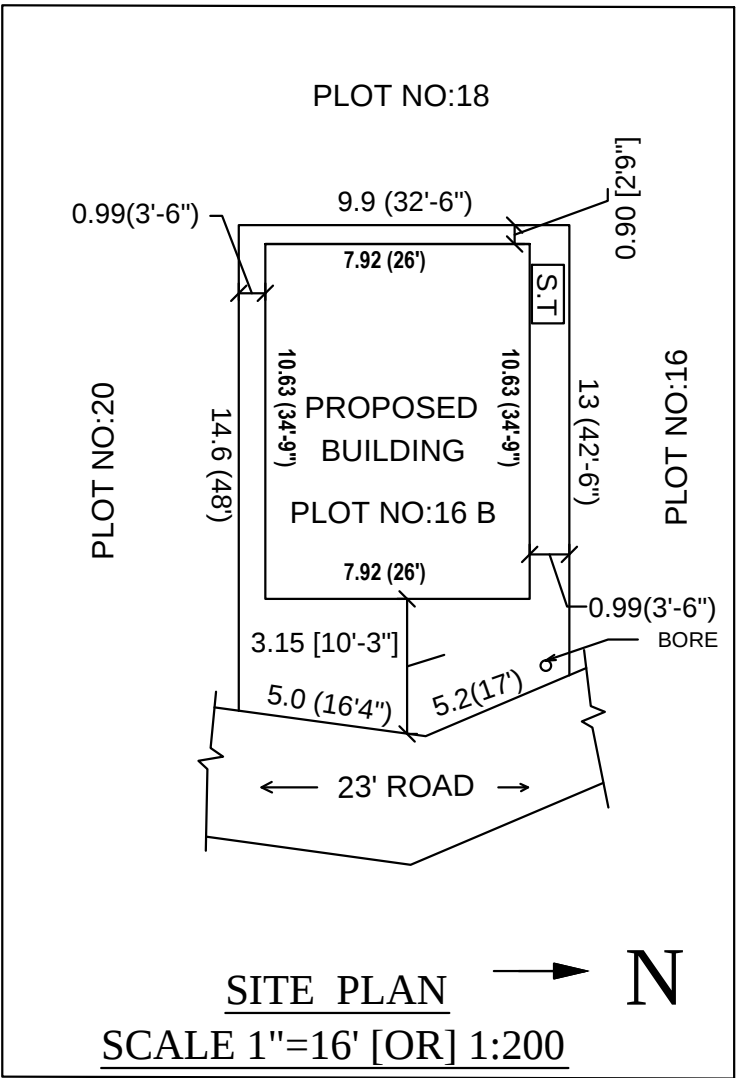

SITE PLAN
SCALE 1"=16' [OR] 1:200

JOINERY DETAILS:

DESCRIPTION	FEET	METER
MAIN DOOR	4'-0" X 7'-0"	1.22 X 2.10
INNER DOOR	3'-3" X 7'-0"	1.00 X 2.10
TOILET DOOR	2'-6" X 7'-0"	0.76 X 2.10
WINDOW	5'-0" X 7'-0"	1.52 X 2.10
WINDOW	4'-0" X 4'-6"	1.22 X 1.37
WINDOW	3'-6" X 4'-6"	1.06 X 1.37
VENTILATER	3'-6" X 2'-6"	0.91 X 0.76

AREA DETAILS

	SQ.M	SQ.FT
PLOT AREA AS PER DOCUMENT	138.70	1493.00
PRO.CONSTN.GROUND FLOOR	84.21	906.42
PRO.CONSTN.FIRST FLOOR	91.42	984.00
OPEN AREA OF SITE	54.49	586.58

PLOT COVERAGE

PLOT COVERAGE = $\frac{84.21}{138.70} = 60.71\%$

F.S.I = $\frac{175.63}{138.70} = 1.26$

ALL DIMENSION ARE IN METERS
SCALE 1:100

COLOUR INDEX

BOUNDARY SHOWN -

PROPOSED SHOWN -

OWNER :

Mrs . PRIYA RAVI

ENGINEER :


R.THIYAGARAJAN

REG.NO : RE/Gr.II/TLPA/AUG2019/170


NO.1 TOLLGATE
TRICHY
MOB:9943437420




S

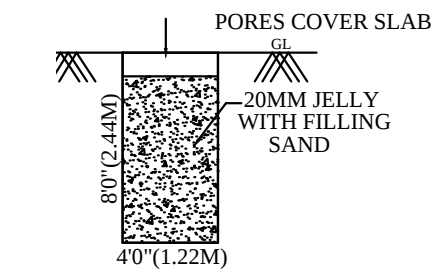


RAINWATER
HARVESTING UNIT

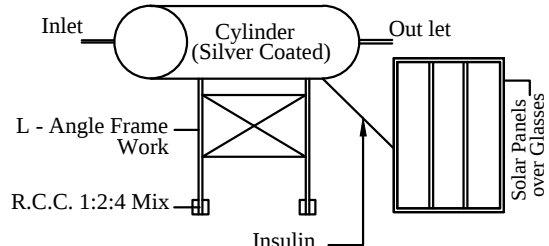

SOLAR ENERGY

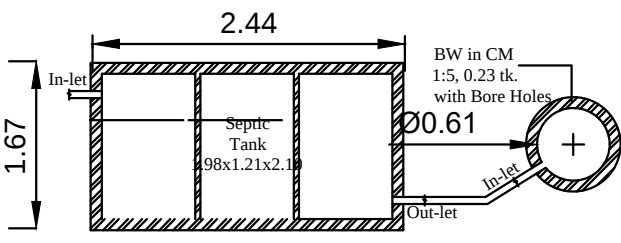

PLAN - SEPTIC TANK
& SOAK PIT

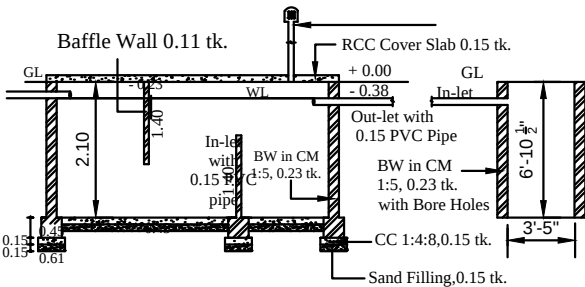

SECTION - SEPTIC TANK
& SOAK PIT