

PLAN SHOWING THE PROPOSED CONSTRUCTION OF GROUND FLOOR RESIDENTIAL BUILDING IN SF NO : 165/12D3
VAIYAMPATTI VILLAGE , MANAPPARAI TALUK, TRICHY DISTRICT.

OWNER NAME : Mr R.JOHN PETER

JOINERY DETAILS:

	DESCRIPTION	FEET	METER
MD	MAIN DOOR	4'-0" X 7'-0"	1.22 X 2.10
D	INNER DOOR	3'-3" X 7'-0"	1.00 X 2.10
D1	TOILET DOOR	2'-6" X 7'-0"	0.76 X 2.10
W	WINDOW	5'-0" X 7'-0"	1.52 X 2.10
W1	WINDOW	4'-0" X 4'-6"	1.22 X 1.37
W2	WINDOW	3'-6" X 4'-6"	1.06 X 1.37
V	VENTILATER	3'-6" X 2'-6"	0.91 X 0.76

AREA DETAILS	SQ.M	SQ.FT
PLOT AREA AS PER DOCUMENT	557.42	6000.00
PRO.CONSTN.GROUND FLOOR	48.59	523.00
OPEN AREA OF SITE	508.83	5477.00

PLOT COVERAGE

PLOT COVERAGE = $\frac{48.59}{557.42}$ = 8.71 %

F.S.I = $\frac{48.59}{557.42}$ = 0.87


COLOUR INDEX

PLOT BOUNDARY SHOWN	-	
PROPOSED BUILDING SHOWN	-	
ROAD SHOWN	-	


ALL DIMENSION ARE IN METERS
SCALE 1:100

OWNER :
Mr R.JOHN PETER


ENGINEER:
R.THİYAGARAJAN
REG.NO : RE/Gr.II/TLPA/AUG2019/170
 NO.1 TOLLGATE
TRICHY
MOB:9943437420

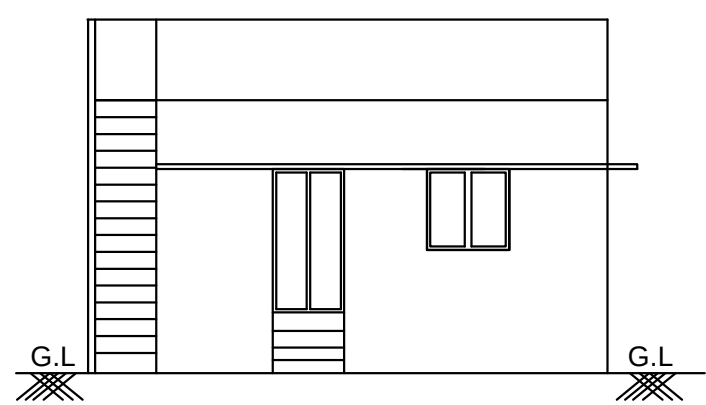


ELEVATION

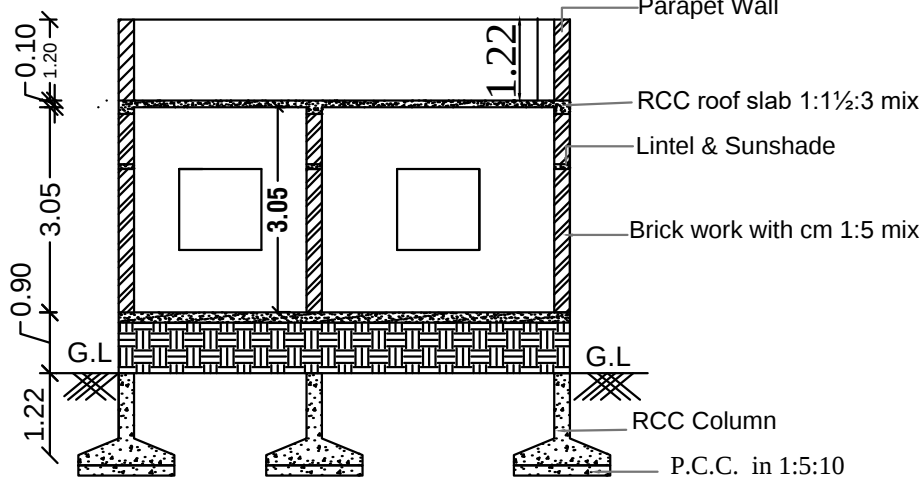


SECTION ON "AB"

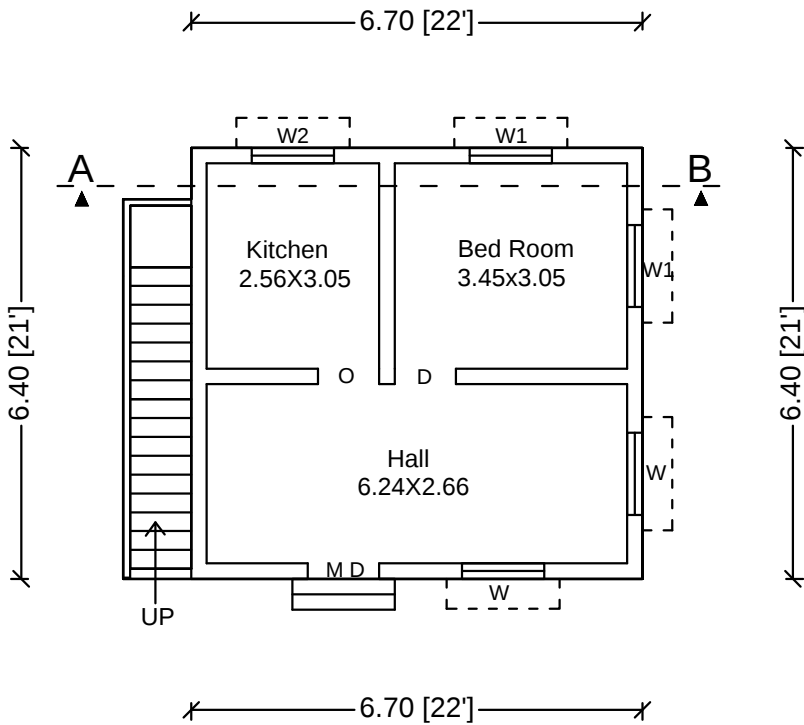


GROUND FLOOR PLAN

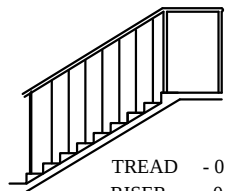


STAIRCASE DETAILS

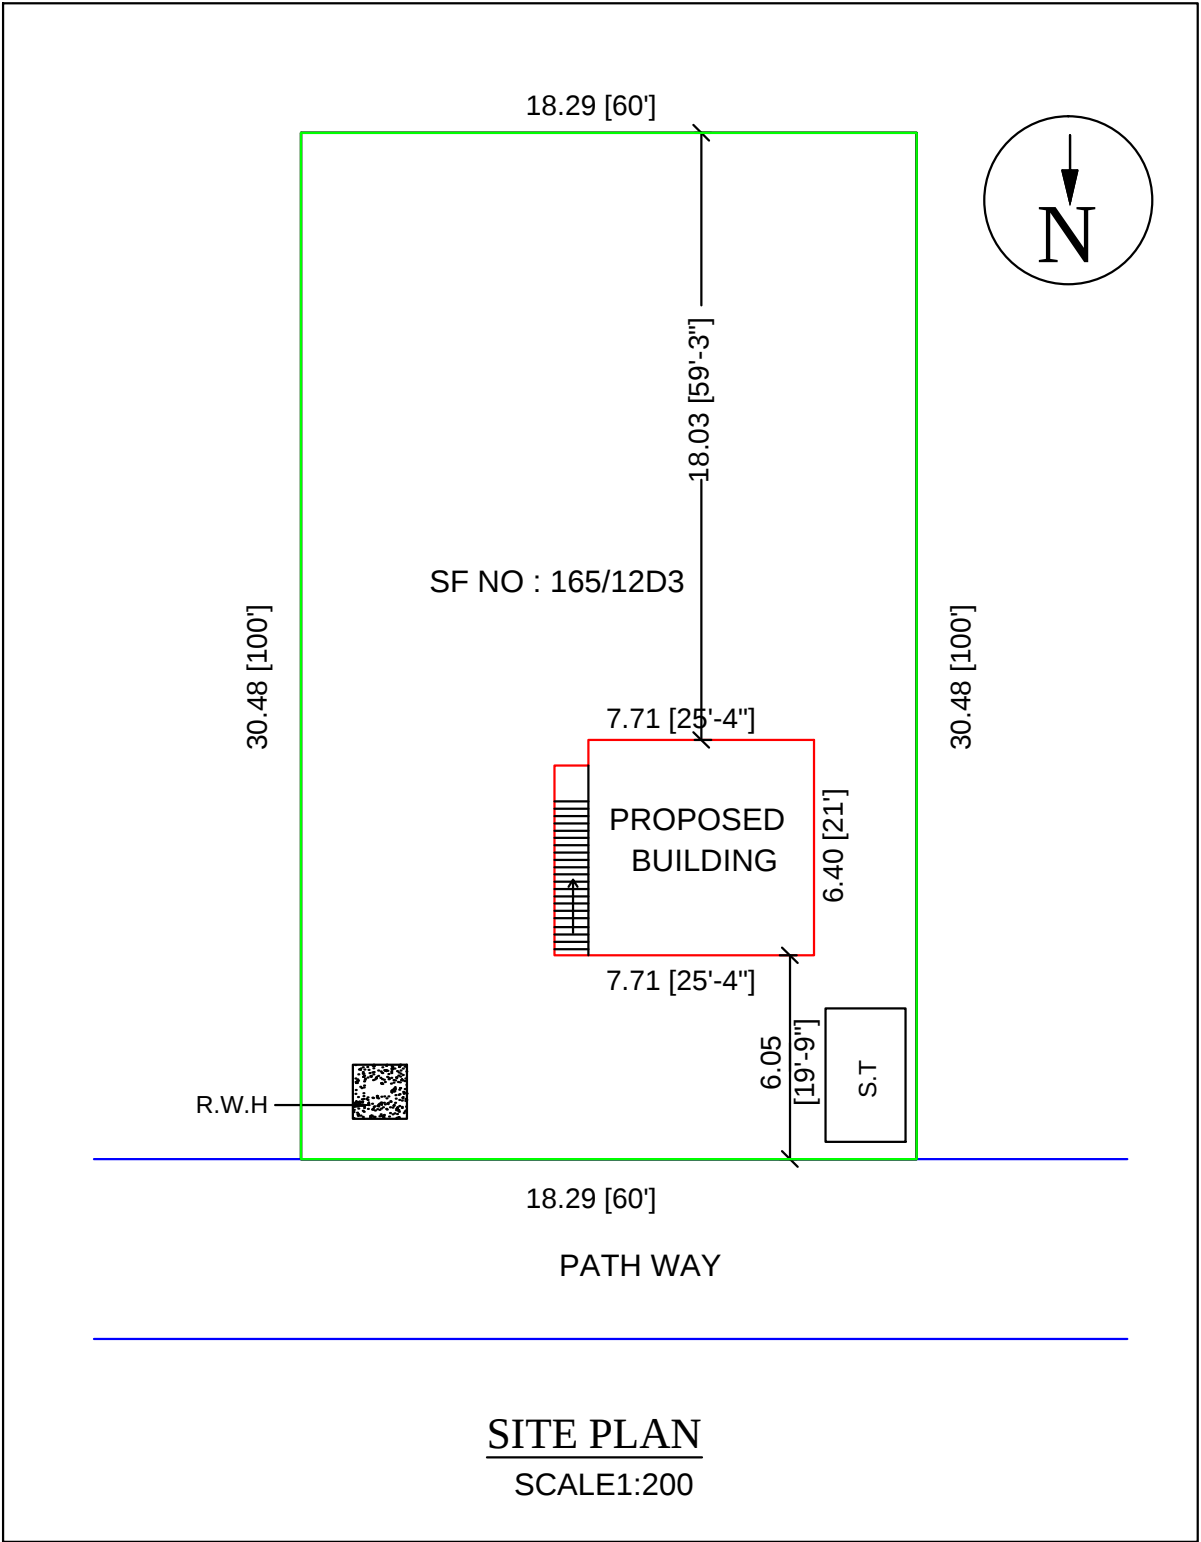


SITE PLAN
SCALE1:200

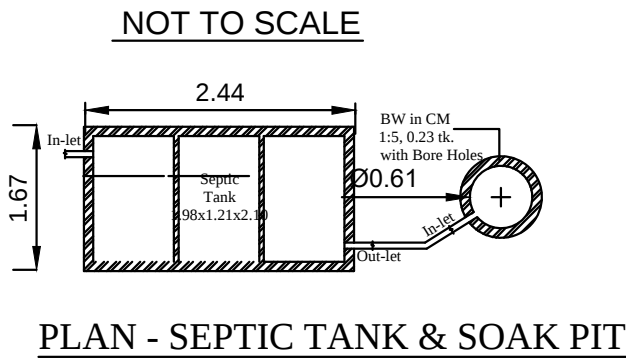


PLAN - SEPTIC TANK & SOAK PIT

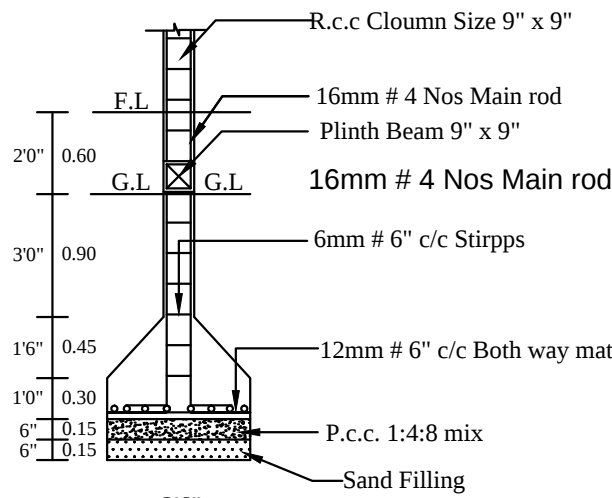

COLUMN DETIAL

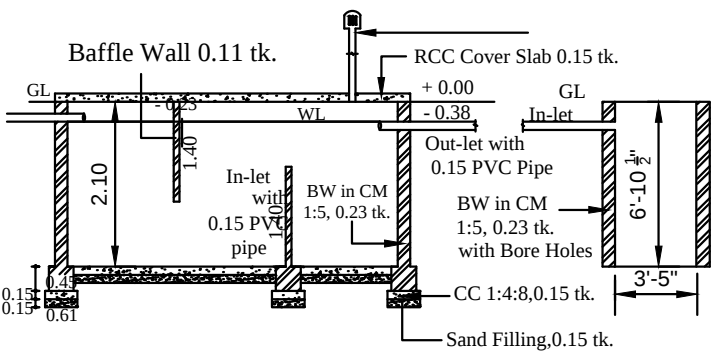

SECTION - SEPTIC TANK & SOAK PIT

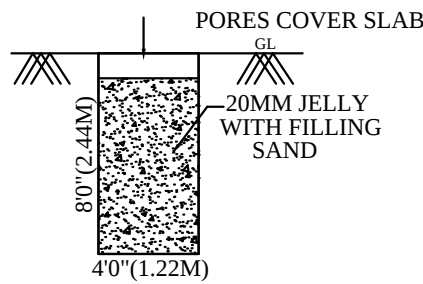

RAINWATER
HARVESTING UNIT